

Do not scale drawing, figured dimensions only to be used.
Dimensions to be verified on site before the fabrication of any building components. These designs & plans are copyright & are not to be used or reproduced wholly or in part without the written permission of P.R.D.


DEVELOPMENT APPLICATION
NOT FOR CONSTRUCTION



AMENDMENTS


Revision	Date	By
A	10.05.11	KP

RECEIVED
24 MAY 2011
CUSTOMER SERVICE

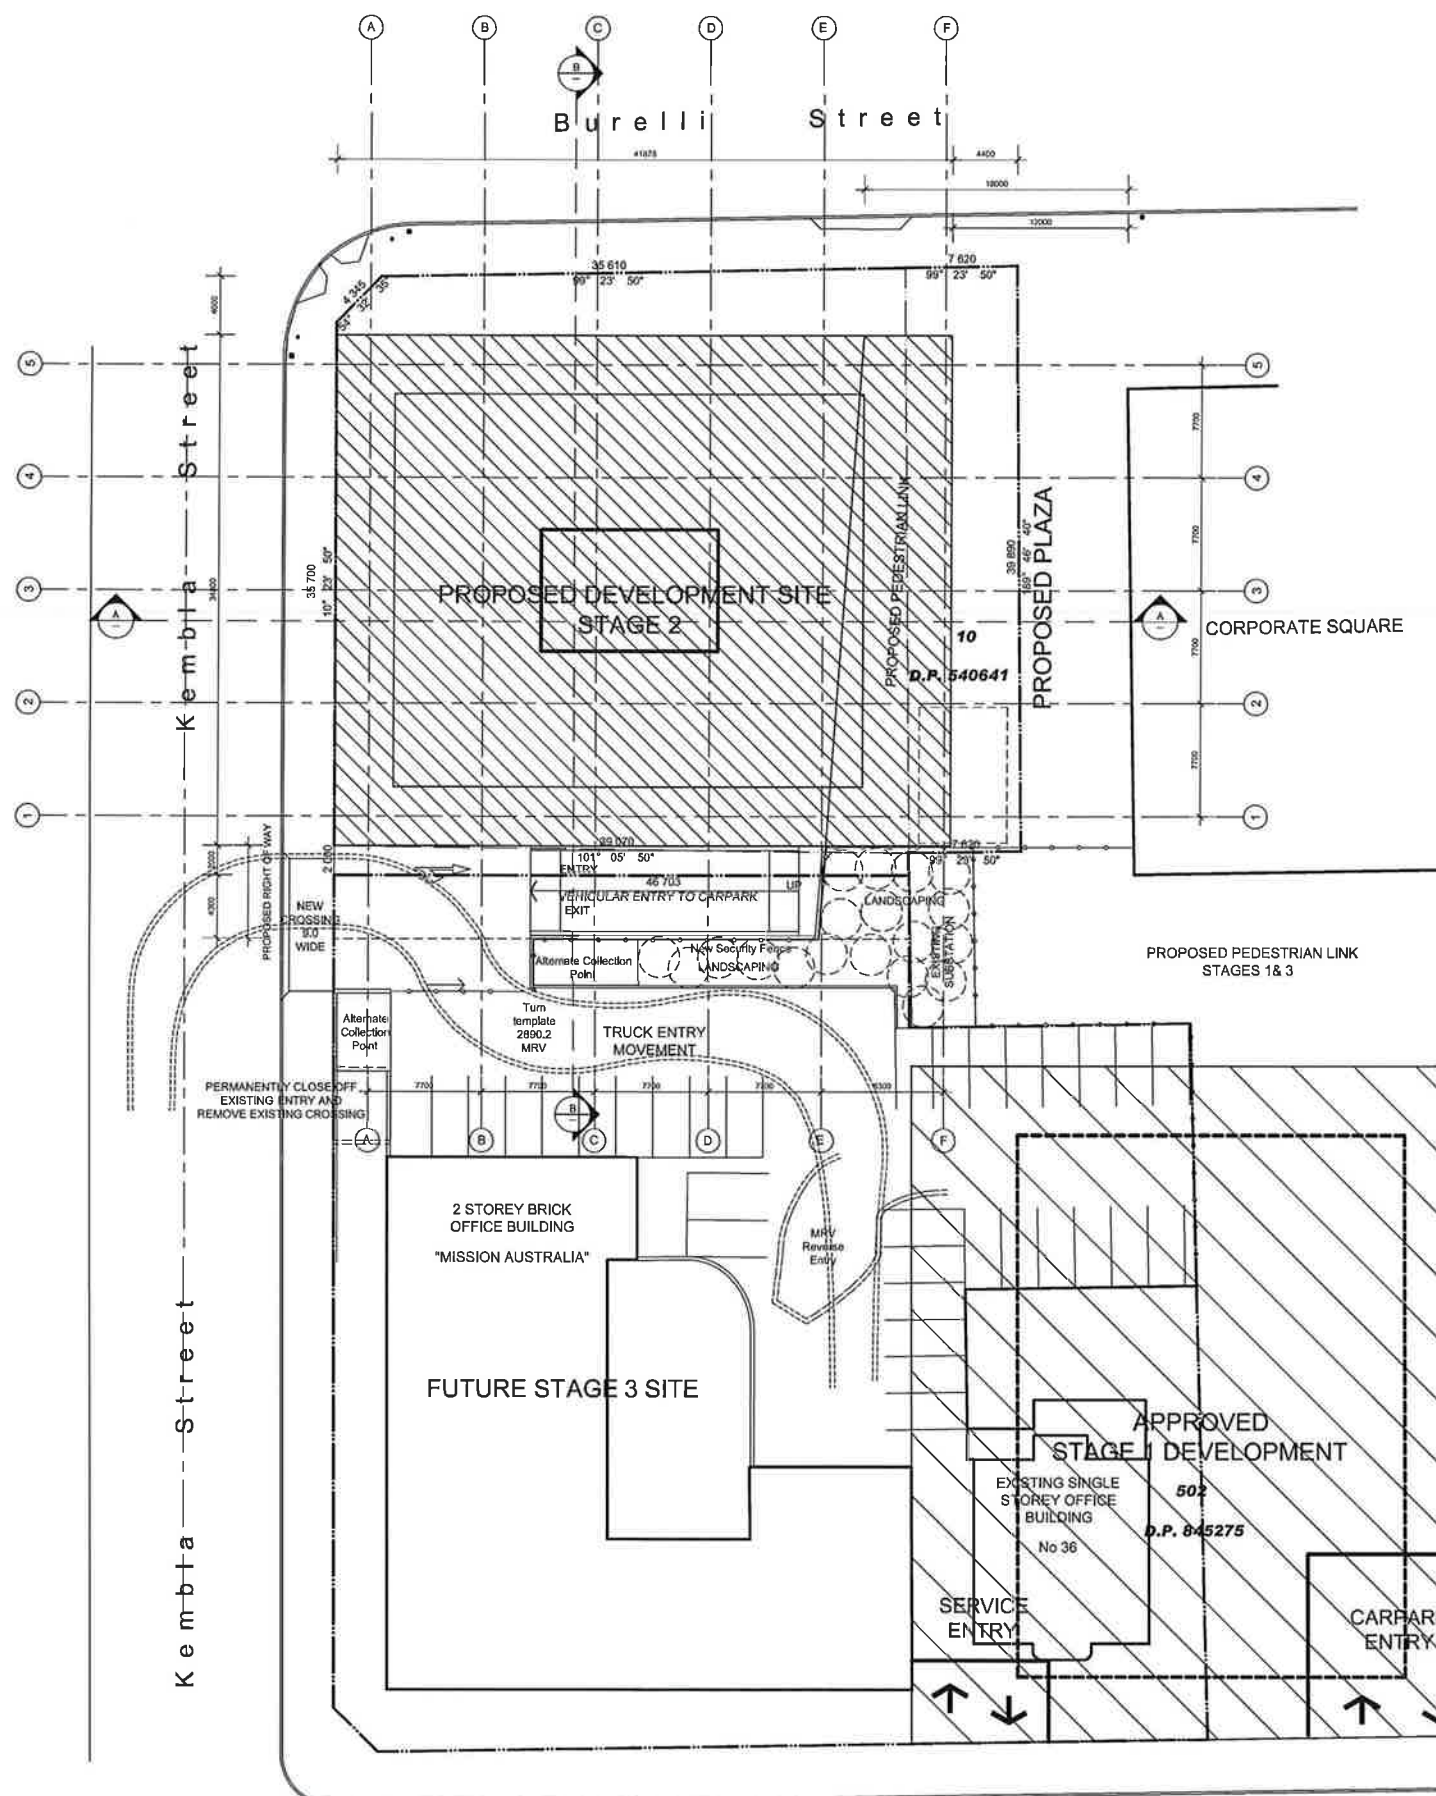

01 SITE PLAN
1:250 @ A1 1:500 @ A3

POSSIBLE ON-SITE COLLECTION
FROM STAGE 3 SHOWING TRUCK
ENTRY MOVEMENT

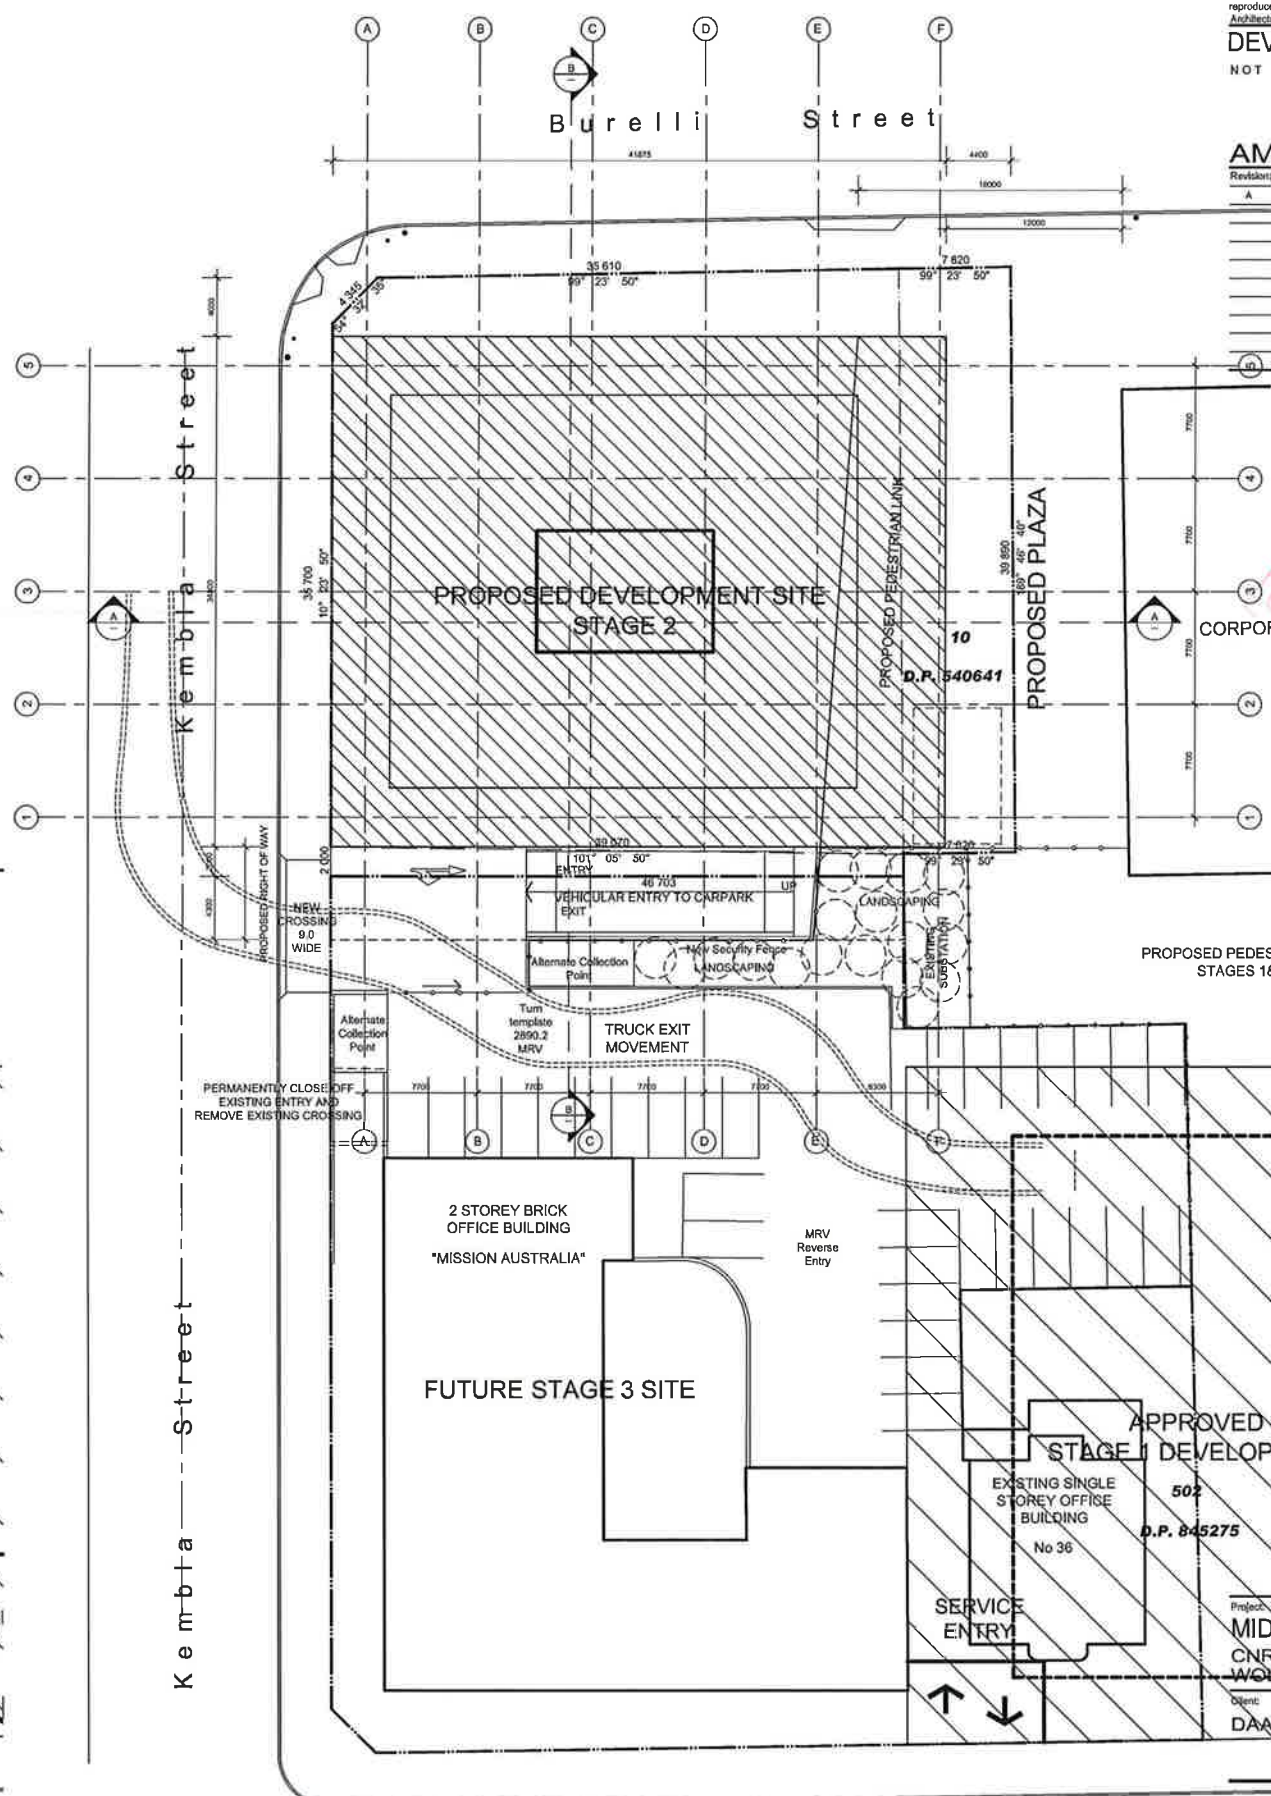

01 SITE PLAN
1:250 @ A1 1:500 @ A3

POSSIBLE ON-SITE COLLECTION
FROM STAGE 3 SHOWING TRUCK
EXIT MOVEMENT



Title: SITE PLAN - GARBAGE TRUCK ACCESS				
Date:	Design:	Job No:	Drawn:	Rev:
Scale:	Drawn:	1:250 @ A1	KP	
1:500 @ A3	Checked:	08-051	DA-27	A