




AMENDMENTS

Revision:		Date:	By:
-	NEW DRAWING	10.05.11	KP
A	LANDSCAPING ADDED	16.11.11	KP

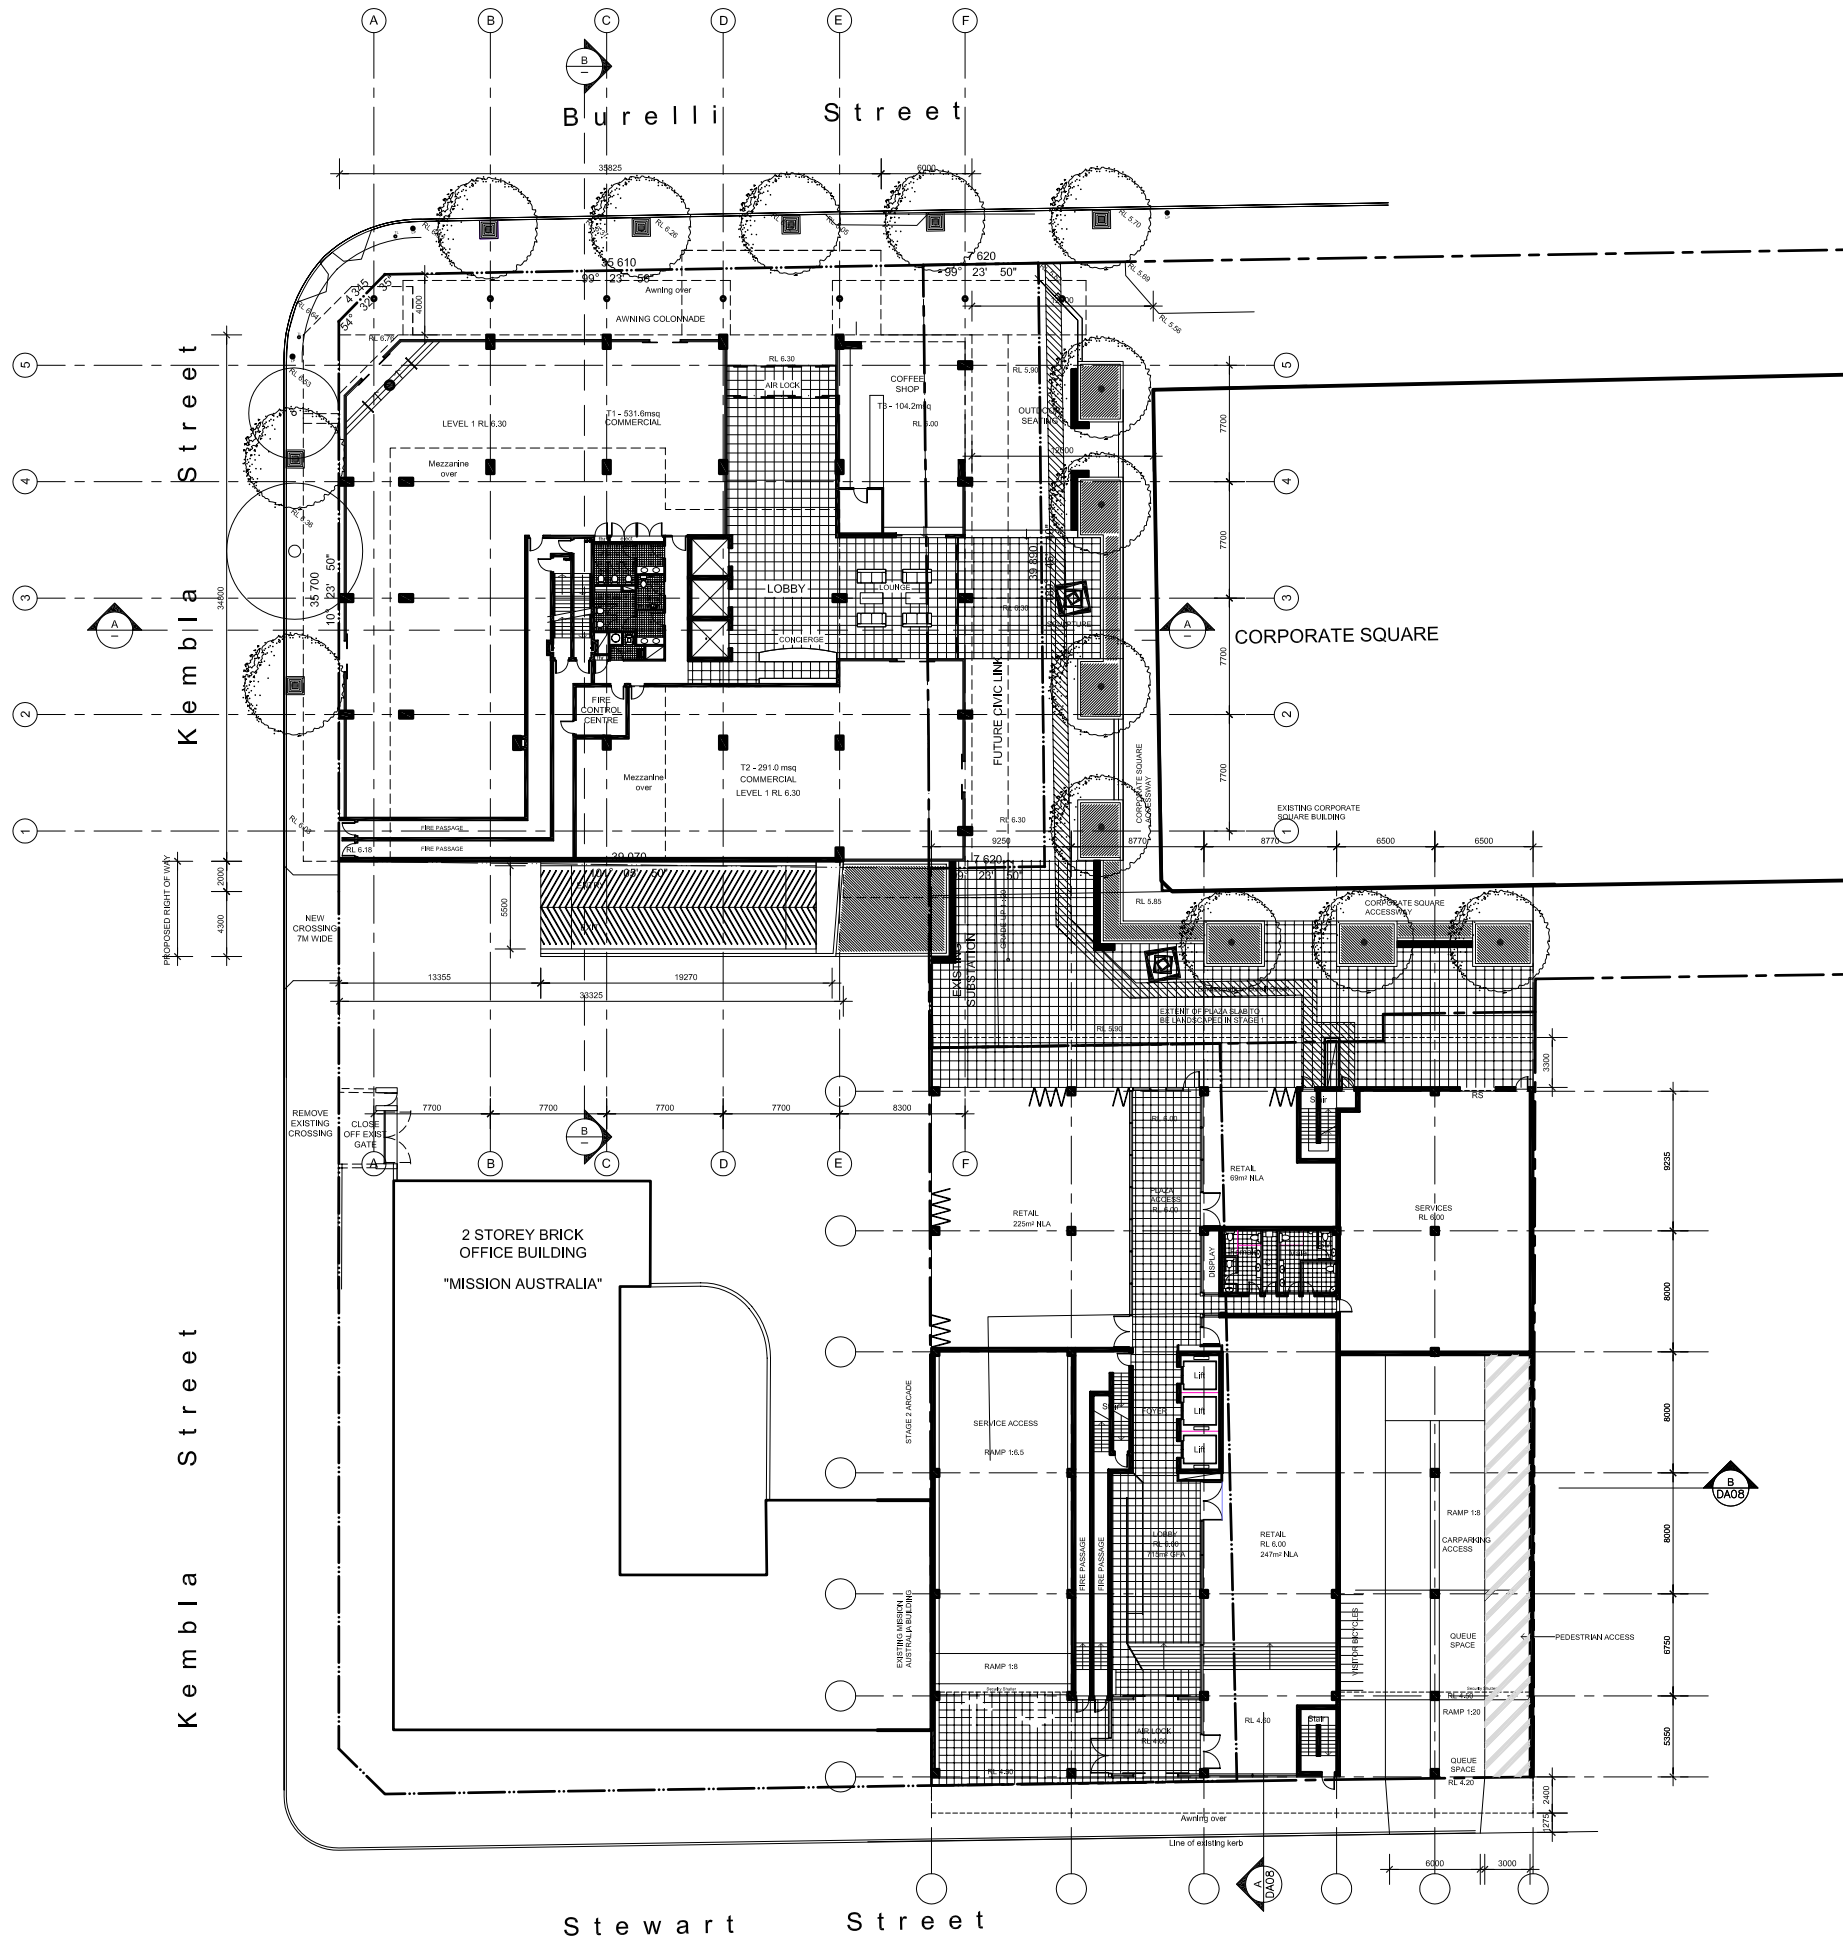

01 SITE PLAN - Showing Ground Floor Level interface between Stages 1 & 2
1:250 @ A1 1:500 @ A3

Project:
MID CITY SQUARE
CNR KEMBLA AND BURELLI STS
WOLLONGONG

Client:
DAA HOLDINGS PTY LTD



Title:
SITE PLAN - INFORMATIVE

Date:	Design:	Job No:	Dwg:	Rev:
1:250 @ A1 1:500 @ A3	Drawn: KP Checked:	08-051	DA - 30	A