




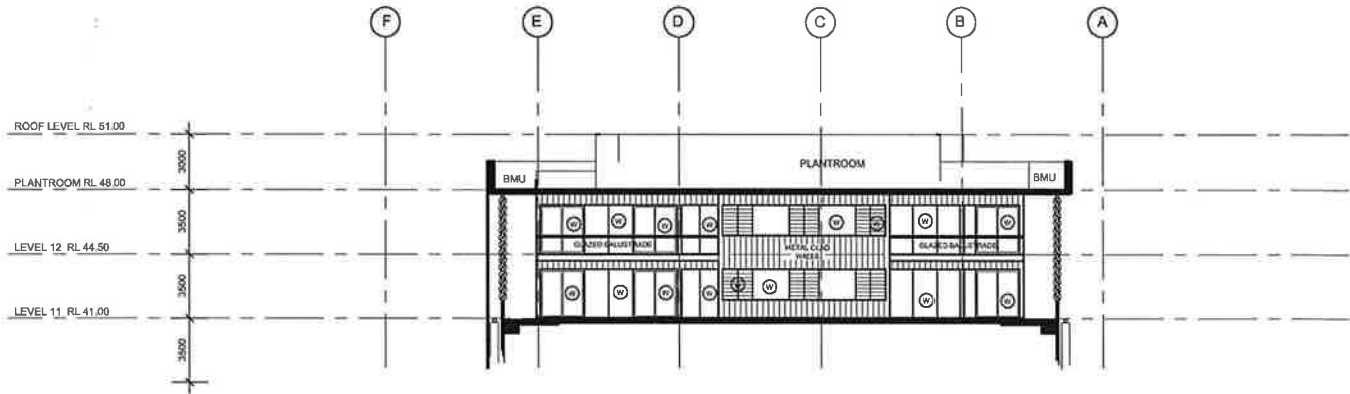

NORTHERN ELEVATION
Scale 1 :200 @ A1

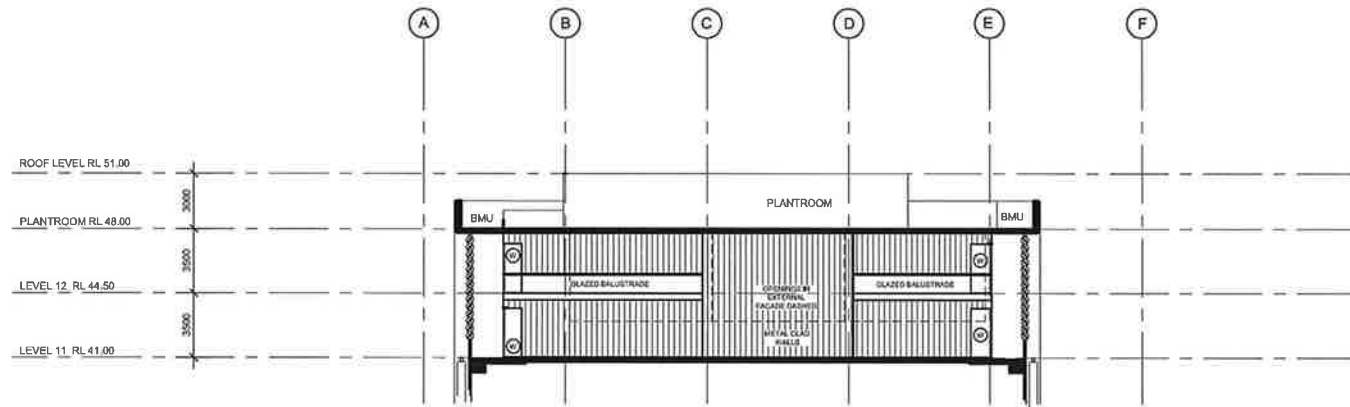

SOUTHERN ELEVATION
Scale 1 :200 @ A1

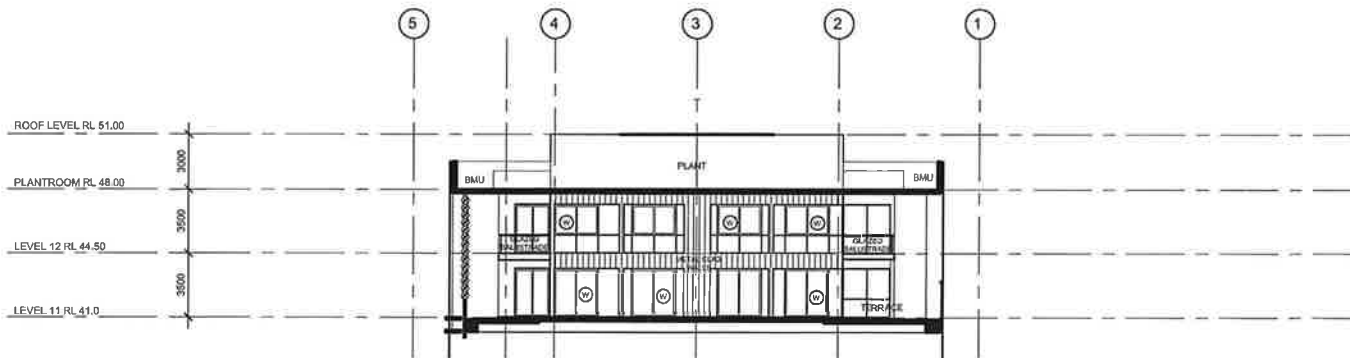

WESTERN ELEVATION
Scale 1 :200 @ A1
EAST ELEVATION SIMILAR

AMENDMENTS

Revision:		Date:	By:
A	NEW DRAWING	05.10.11	KP

Project:
MID CITY SQUARE
CNR KEMBLA AND BURELLI STS
WOLLONGONG
Client:
DAA HOLDINGS PTY LTD

PRD ARCHITECTS
Level 2, 73 Market Street, Wollongong NSW 2500
Phone: (02) 4228-3699 Facsimile: (02) 4228-1145
Email: office@prdarchitects.com

Title:
ELEVATIONS - PENTHOUSES

Date:	Design:	Job No:	Dwg:	Rev:
Scale:	Drawn: KP	08-051	DA - 17	A
1:200	Checked:			


AMENDMENTS

Revision	Description	Date	By
A	REVIEW	14.04.10	KP
B	REVIEW	02.08.10	KP
C	REVIEW	22.08.10	KP
D	DA SUBMISSION	03.11.10	KP
E	Wind mitigation screens and street front doors added. Podium blades removed.	23.05.11	KP
F	BUILDING ENVELOPE AMENDED	30.09.11	KP

LEGEND

- 1 "BLUE" FRAMELESS GLASS CURTAIN WALLING & "SERAFIC" BACKED SPANDREL PANELS TO MATCH
- 2 "DARK GREY" FRAMELESS GLASS CURTAIN WALLING & "SERAFIC" BACKED SPANDREL PANELS TO MATCH
- 3 "ALUCOBOND" COMPOSIT PANELLED AWNING WITH POWDERCOATED EXPOSED FRAMING MEMBERS "OFF WHITE" COLOUR
- 4 "CLEAR" FRAMELESS GLASS CURTAIN WALLING
- 5 HIGH BUILD PAINT FINISH COLOUR "LEXICON"
- 6 CLADDING "VM ZINC AUTUMN RED"
- 7 VERTICAL AND HORIZONTAL SUNSCREENING "BRUSHED NATURAL ANODISED ALUMINIUM"
- 8 CLEAR GLAZED FRAMELESS SCREENS FOR WIND MITIGATION 1200 HIGH
- 9 CLADDING "VM ZINC QUARTZ"

REFER TO SCHEDULE OF FINISHES FOR PRODUCT DESCRIPTIONS

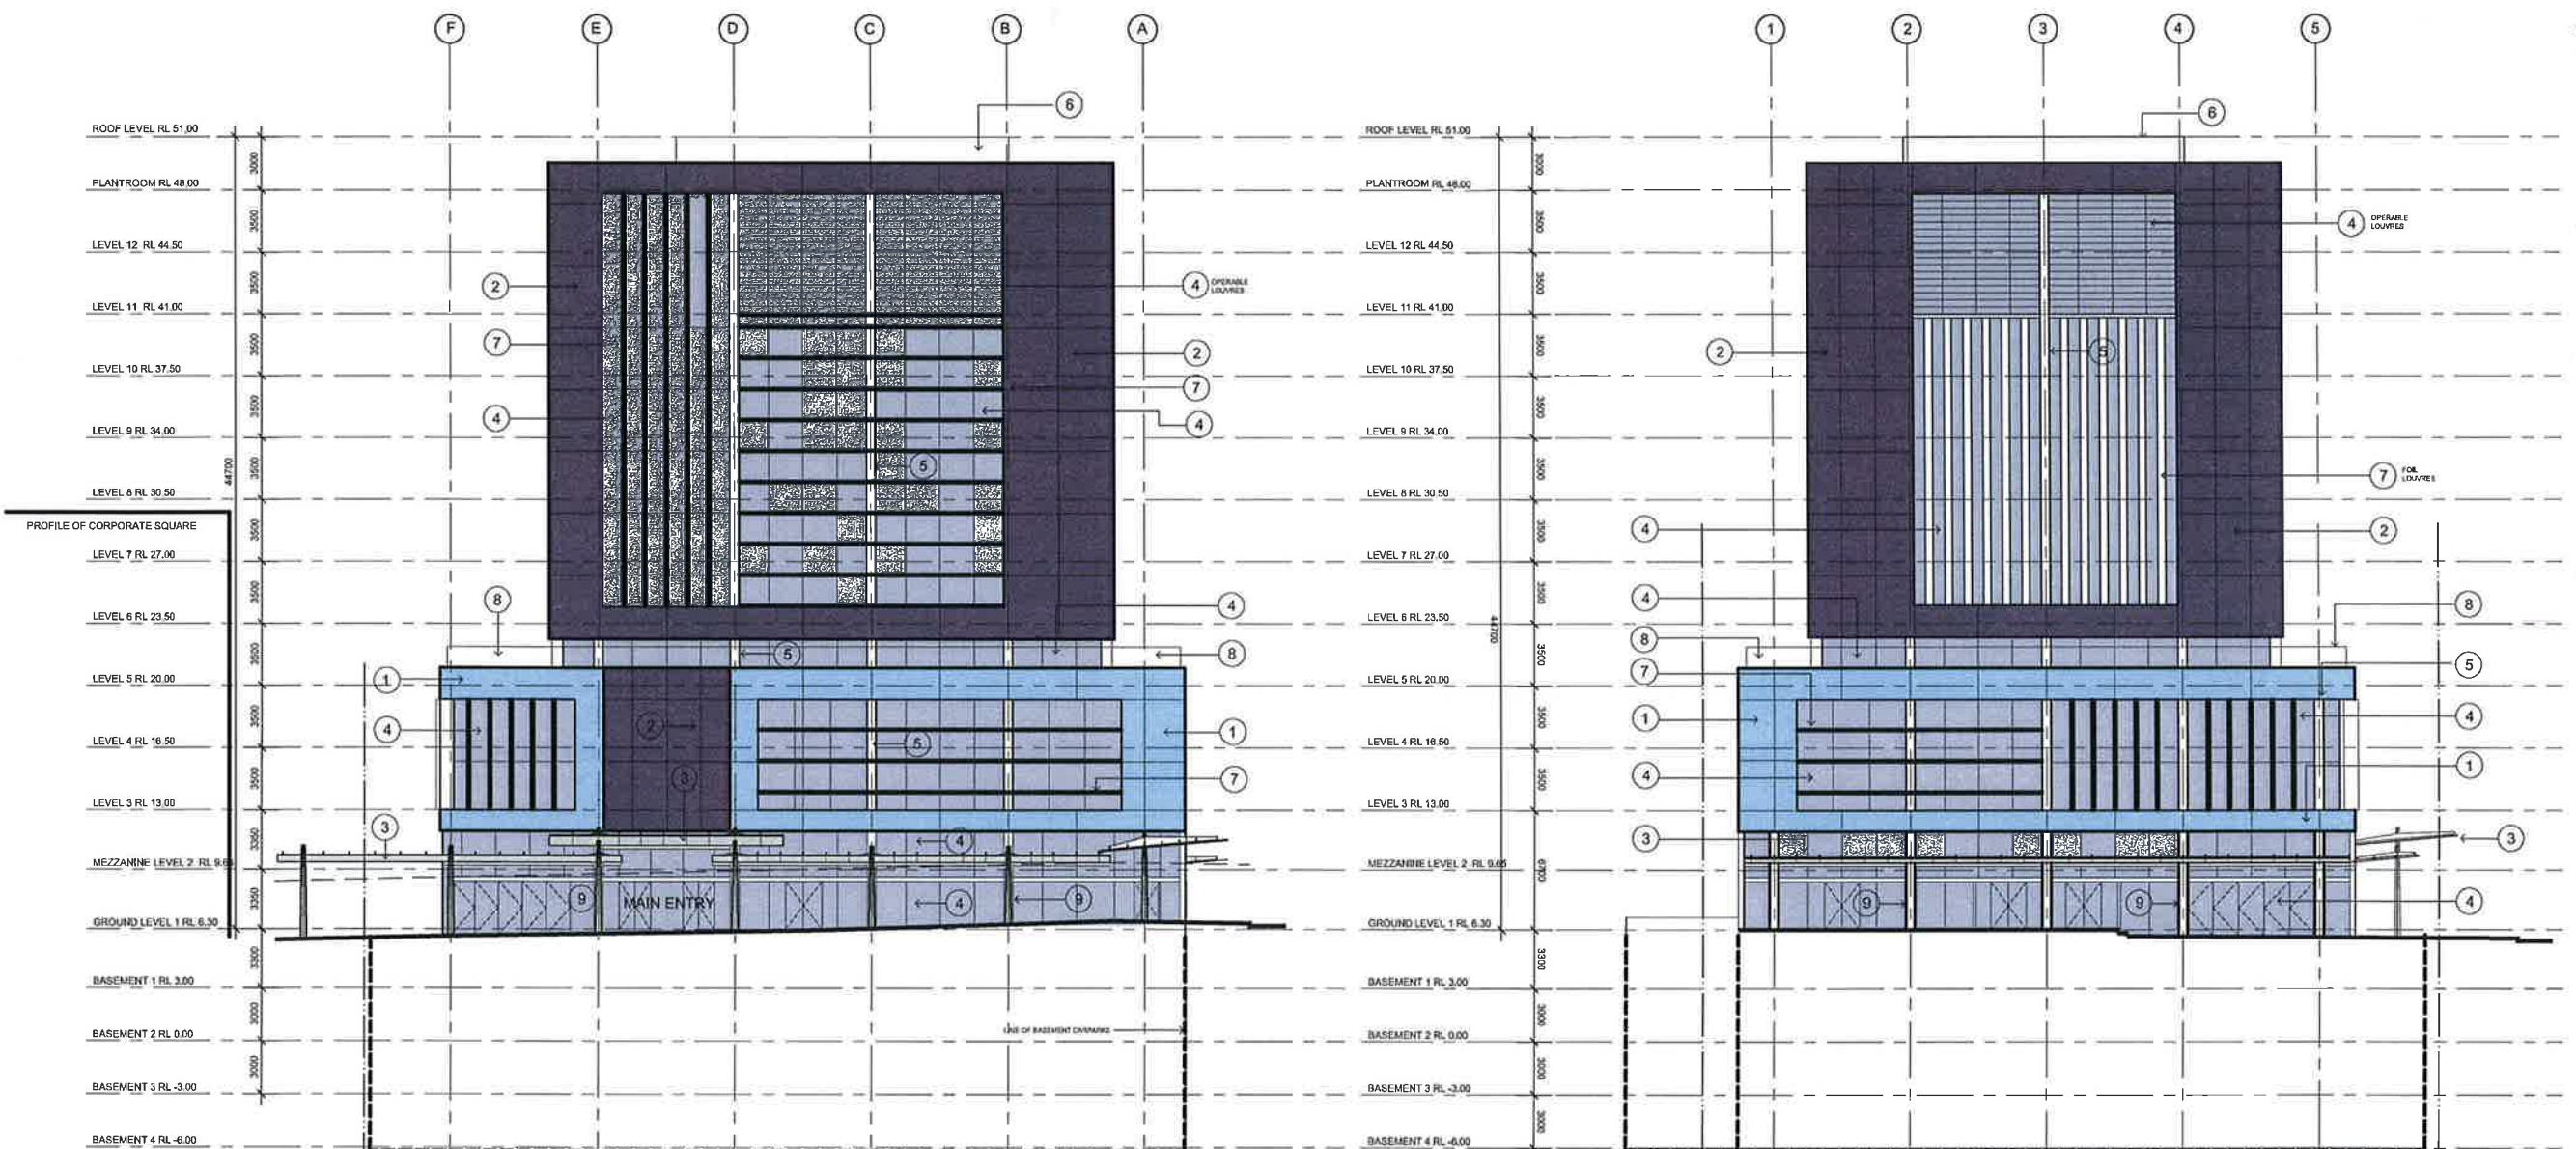

NORTHERN ELEVATION
Scale 1 :200 @ A1

EASTERN ELEVATION
Scale 1 :200 @ A1

Project:
MID CITY SQUARE
CNR KEMBLA AND BURELLI STS
WOLLONGONG

Client:
DAA HOLDINGS PTY LTD

PRD ARCHITECTS
Level 2, 73 Market Street, Wollongong NSW 2500
Phone: (02) 4229-3099 Facsimile: (02) 4229-1148
Email: office@prdarchitects.com

Title:
ELEVATIONS - NORTH & EAST


Date:	Design:	Job No:	Draw:	Rev:
Scale:	Drawn: KP	08-051	DA - 18	E
1:200	Checked:			

Do not scale drawing, figured dimensions only to be used.
Dimensions to be verified on site before the fabrication of any building components. These designs & plans are copyright & are not to be used or reproduced wholly or in part without the written permission of P.R.D.


Architects
DEVELOPMENT APPLICATION
NOT FOR CONSTRUCTION

AMENDMENTS			
Revision:		Date:	By:
A	REVIEW	14.04.10	KP
B	REVIEW	03.08.10	KP
C	REVIEW	22.08.10	KP
D	DA SUBMISSION	03.11.10	KP
E	Wind mitigation screens and street front entry doors added. Podium blades removed.	23.05.11	KP
F	BUILDING ENVELOPE AMENDED	30.08.11	KP

- LEGEND**
- 1 "BLUE" FRAMELESS GLASS CURTAIN WALLING & "SERAFIC" BACKED SPANDREL PANELS TO MATCH
 - 2 "DARK GREY" FRAMELESS GLASS CURTAIN WALLING & "SERAFIC" BACKED SPANDREL PANELS TO MATCH
 - 3 "ALUCOBOND" COMPOSITE PANELLED AWNING WITH POWDERCOATED EXPOSED FRAMING MEMBERS "OFF WHITE" COLOUR
 - 4 "CLEAR" FRAMELESS GLASS CURTAIN WALLING
 - 5 HIGH BUILD PAINT FINISH COLOUR "LEXICON"
 - 6 CLADDING "VM ZINC AUTUMN RED"
 - 7 VERTICAL AND HORIZONTAL SUNSCREENING "BRUSHED NATURAL ANODISED ALUMINIUM"
 - 8 CLEAR GLAZED FRAMELESS SCREENS FOR WIND MITIGATION 1200 HIGH
 - 9 CLADDING "VM ZINC QUARTZ"
- REFER TO SCHEDULE OF FINISHES FOR PRODUCT DESCRIPTIONS

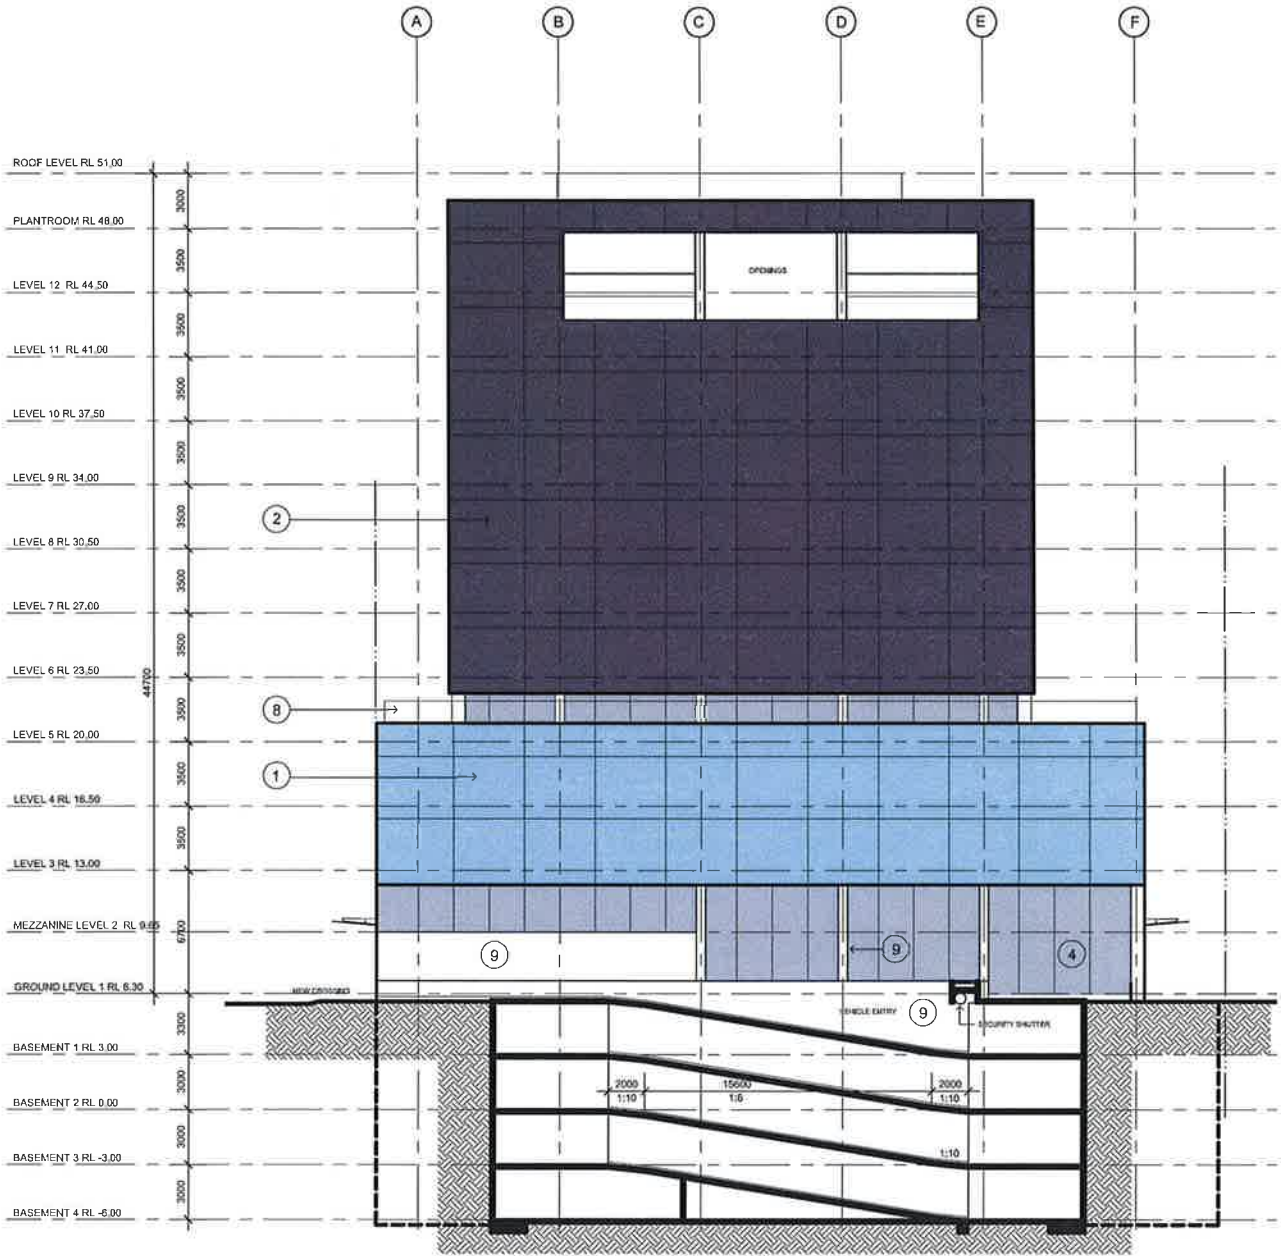

SOUTHERN ELEVATION
Scale 1 :200 @ A1

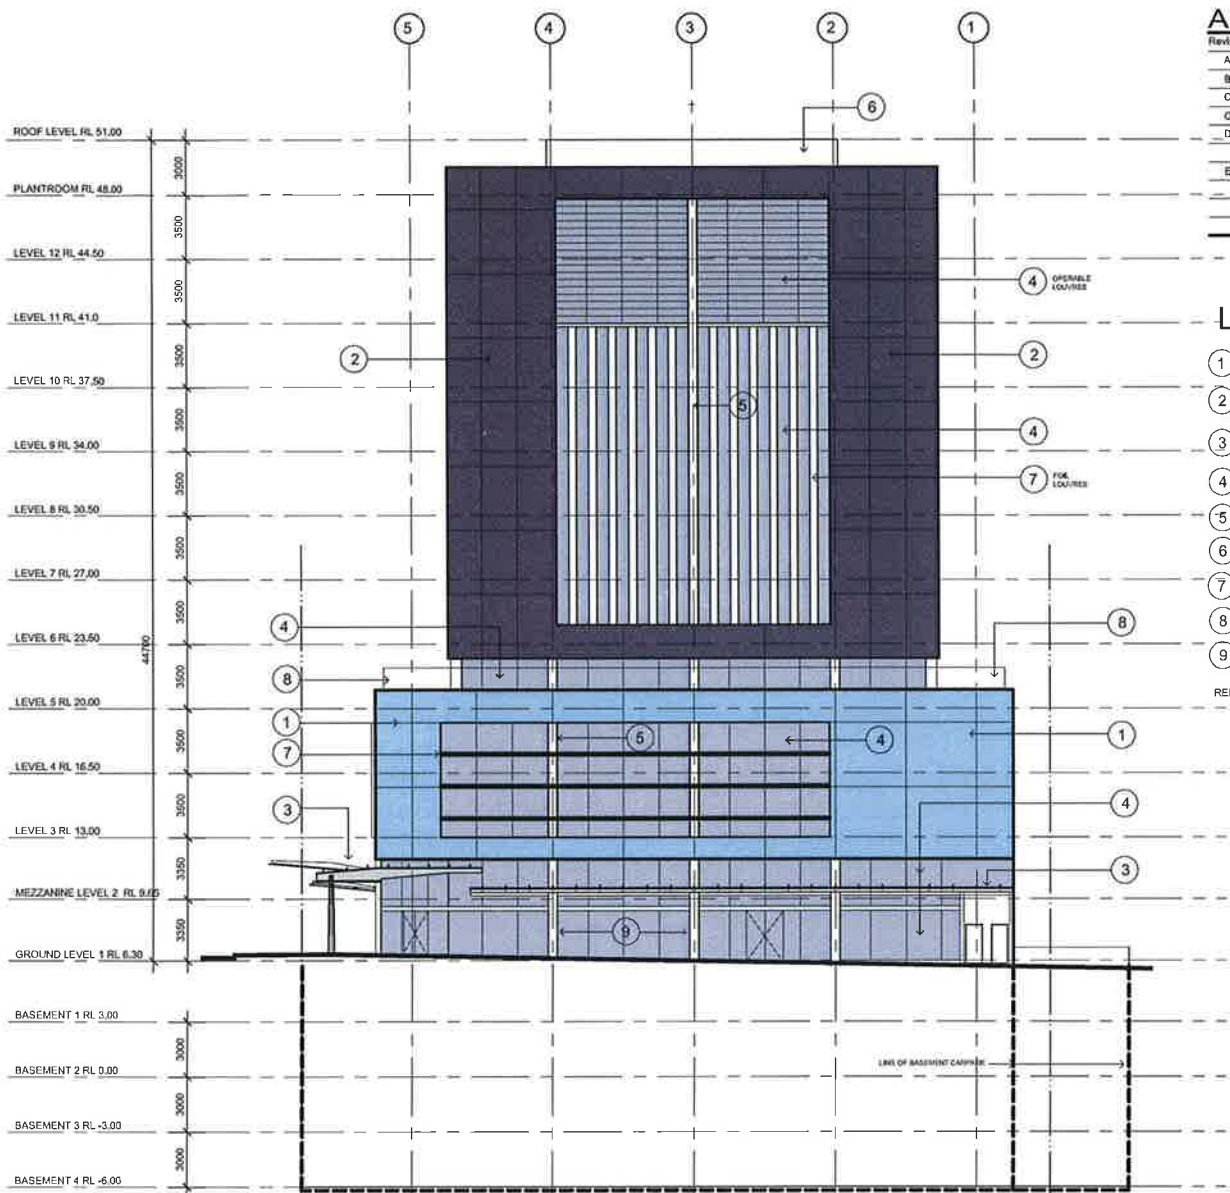

WESTERN ELEVATION
Scale 1 :200 @ A1

Project:
MID CITY SQUARE
CNR KEMBLA AND BURELLI STS
WOLLONGONG
Client:
DAA HOLDINGS PTY LTD

PRD ARCHITECTS
Level 2, 73 Market Street, Wollongong NSW 2560
Phone: (02) 4229-3699 Facsimile: (02) 4229-1145
Email: office@prdarchitects.com

Title:
ELEVATIONS - SOUTH & WEST

Date:	Design:	Job No:	Dwg:	Rev:
Scale:	Drawn: KP	08-051	DA - 19	E
Checked:				