


Do not scale drawing, figured dimensions only to be used.
Dimensions to be verified on site before the fabrication of any building components. These designs & plans are copyright & are not to be used or reproduced wholly or in part without the written permission of P.R.D Architects

DEVELOPMENT APPLICATION
NOT FOR CONSTRUCTION



AMENDMENTS


Revision	Description	Date	By
A	NEW DRAWING	10.05.11	KP
B	BUILDING ENTRY & PLAZA AMENDED		
	TURN PATHS ADJUSTED AS PER		
	SP 3 & SP 4, CROSSING REDUCED TO		
	7M WIDE	06.10.11	KP

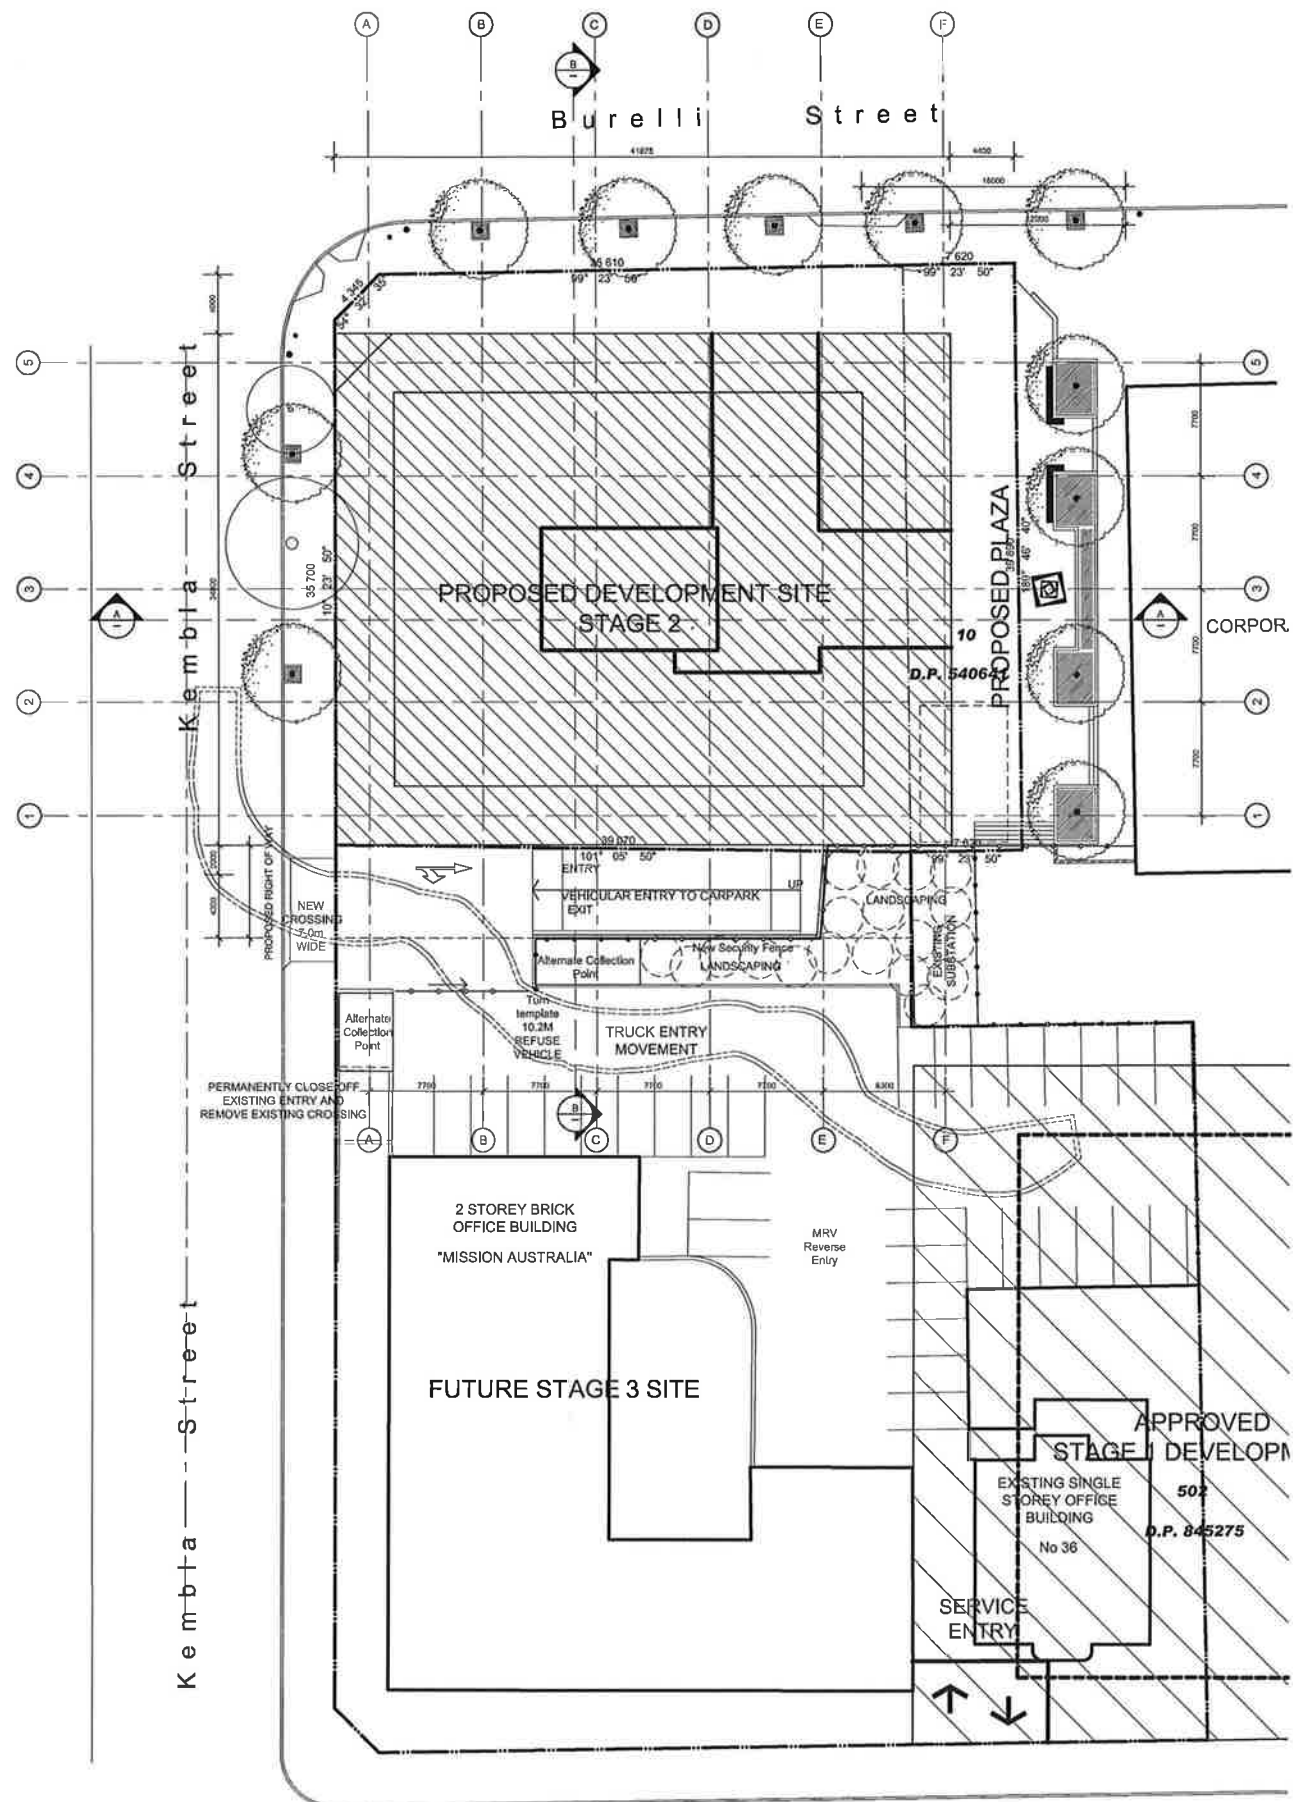

TRUCK ENTRY MOVEMENT
REFER ANALYSIS PLAN SP3
Stewart Street

01 SITE PLAN
1:250 @ A1 1:500 @ A3

POSSIBLE ON-SITE COLLECTION
FROM STAGE 3 SHOWING TRUCK
ENTRY MOVEMENT

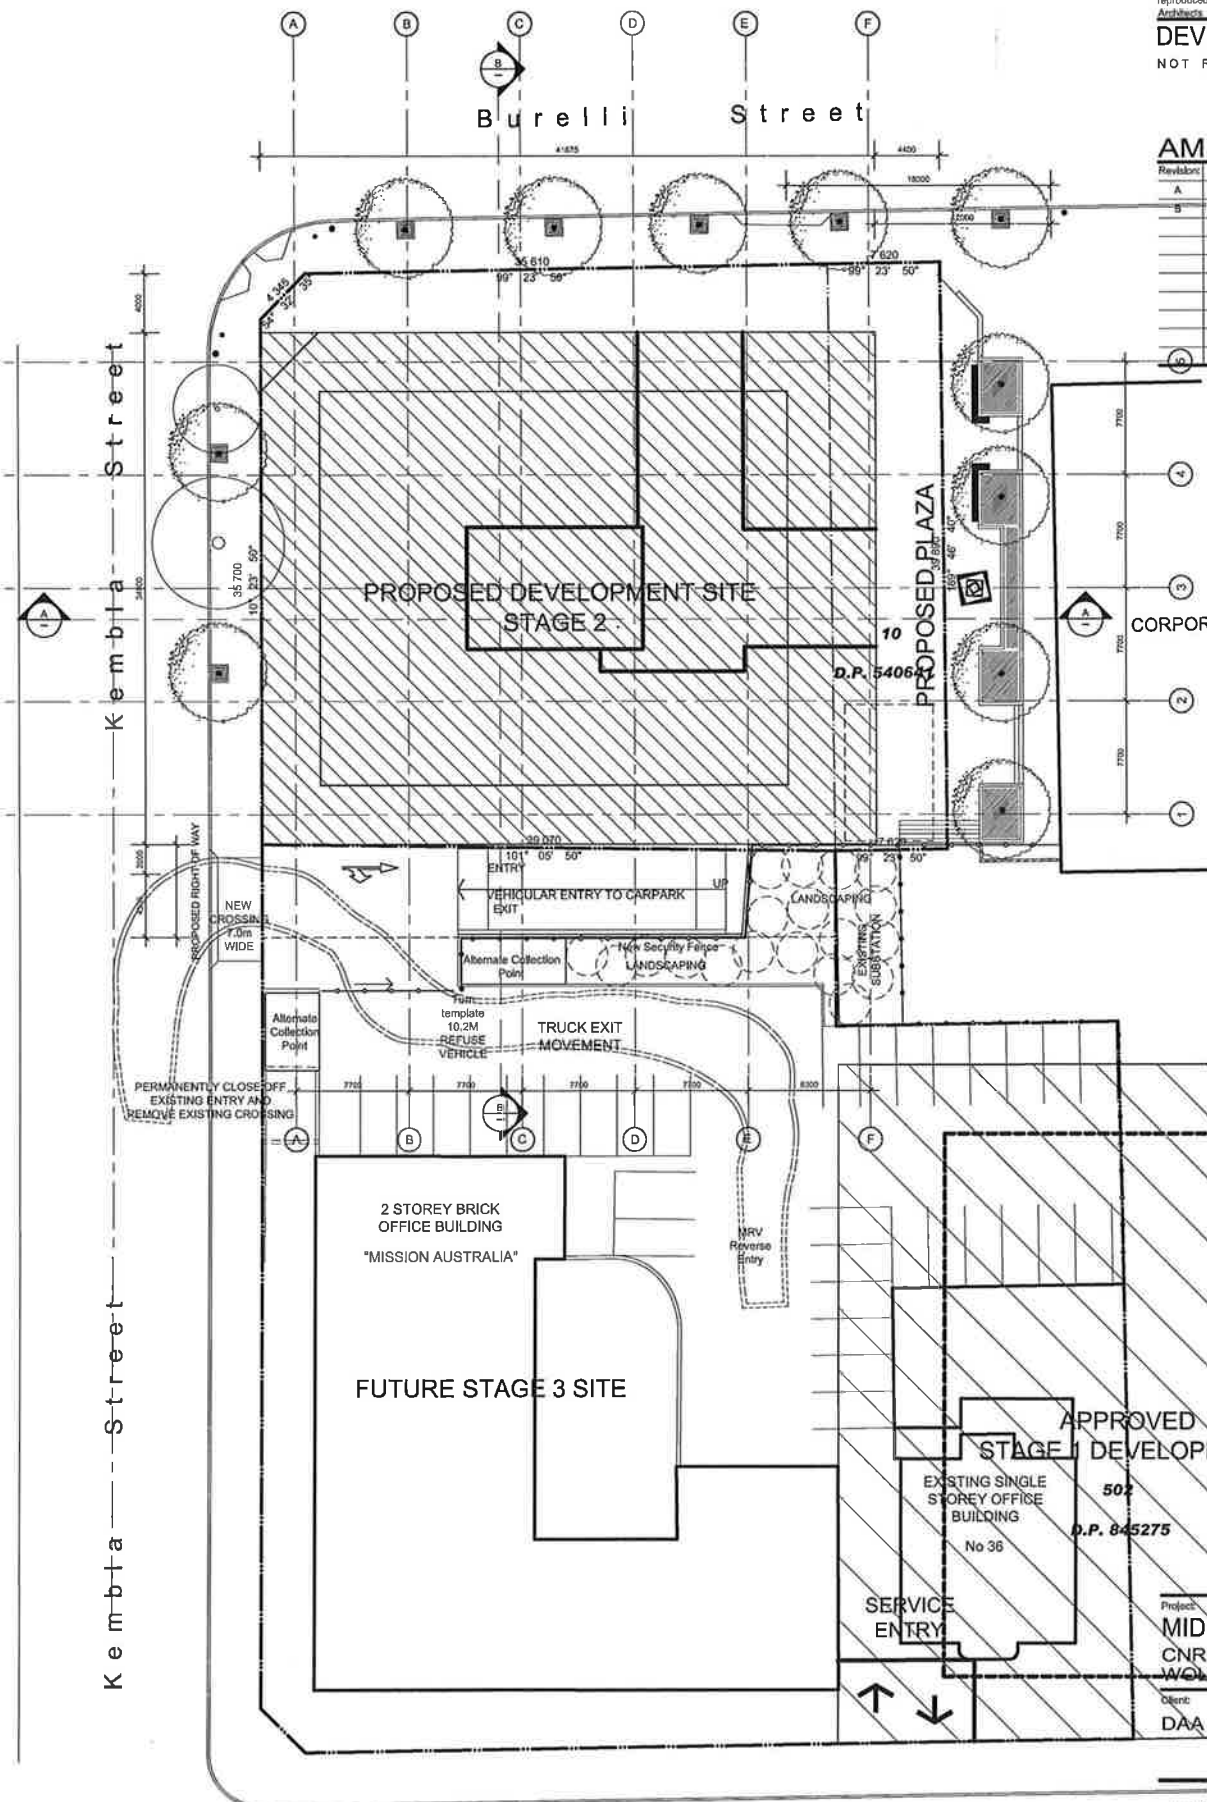

TRUCK EXIT MOVEMENT REFER
ANALYSIS PLAN SP4
Stewart Street

01 SITE PLAN
1:250 @ A1 1:500 @ A3

POSSIBLE ON-SITE COLLECTION
FROM STAGE 3 SHOWING TRUCK
EXIT MOVEMENT

Project:
MID CITY SQUARE
CNR KEMBLA AND BURELLI STS
WOLLONGONG
Client:
DAA HOLDINGS PTY LTD

PRD ARCHITECTS
Level 2, 75 Market Street, Wollongong NSW 2500
Phone: (02) 4228-3699 Facsimile: (02) 4228-1146
Email: office@prdarchitects.com


Date:	Design:	Job No:	Dwg:	Rev:
Scale:	Drawn:	Checked:	08-051	DA - 27 B
1:250 @ A1	KP			
1:500 @ A3				

Do not scale drawing, figured dimensions only to be used.
Dimensions to be verified on site before the fabrication of any building components. These designs & plans are copyright & are not to be used or reproduced wholly or in part without the written permission of P.R.D. Architects


DEVELOPMENT APPLICATION
NOT FOR CONSTRUCTION

AMENDMENTS


Revision		Date	By
A	NEW SKETCH	12.05.11	KP
B	ENTRY RELOCATED & AWNING MODIFIED	06.10.11	KP

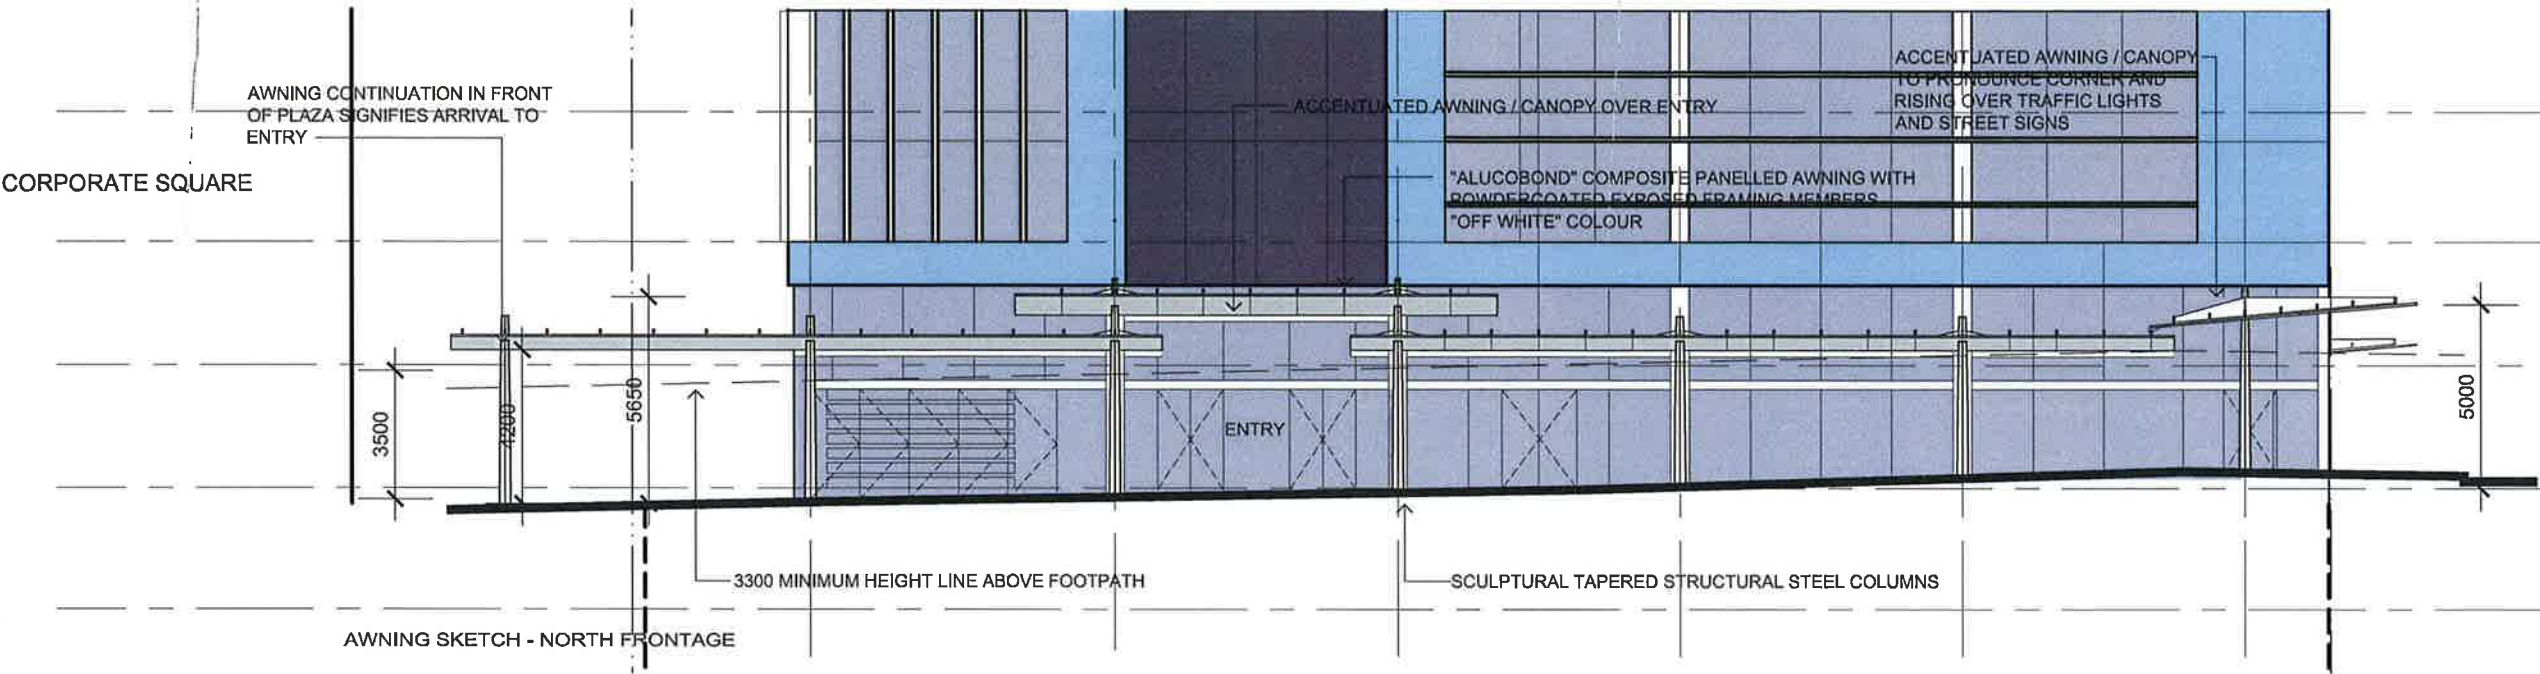


AWNING SKETCH - NORTH FRONTAGE

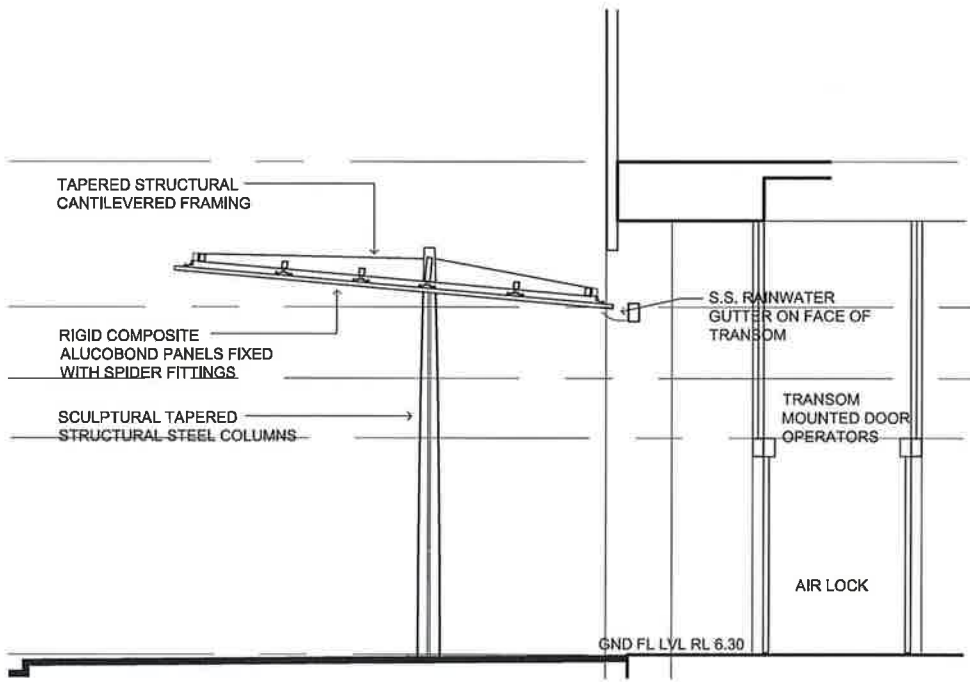

MAIN ENTRY AWNING SKETCH - NORTH FRONTAGE - CONCEPT DETAIL

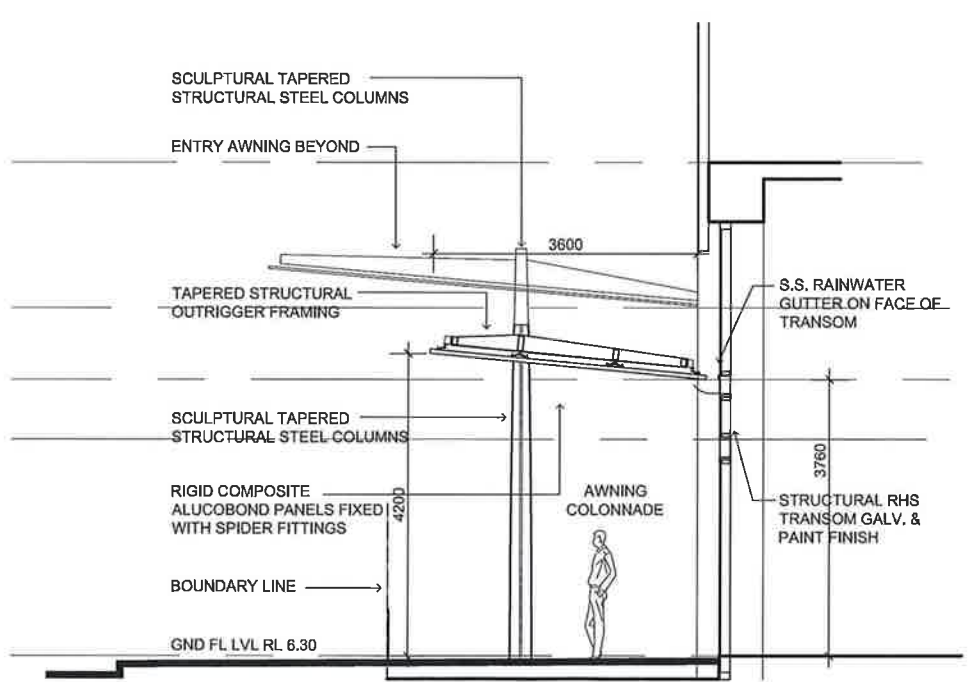

AWNING SKETCH - NORTH FRONTAGE - CONCEPT DETAIL

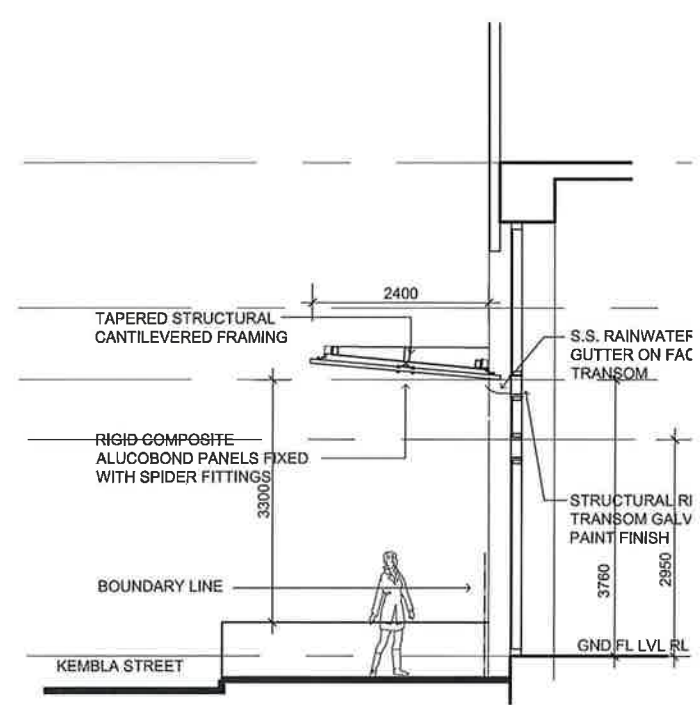

AWNING SKETCH - WEST FACADE - CONCEPT DETAIL (East Similar)

Project:
MID CITY SQUARE
CNR KEMBLA AND BURELLI STS
WOLLONGONG
Client:
DAA HOLDINGS PTY LTD

PRD ARCHITECTS
Level 2, 73 Market Street, Wollongong NSW 2500
Phone: (02) 4229-3099 Facsimile: (02) 4229-1148
Email: office@prdartists.com

Title: AWNING SKETCH				
Date:	Design:	Job No:	Dwg:	Rev:
Scale:	Drawn:	08-051	DA - 28	B
1:200	Checked:			