


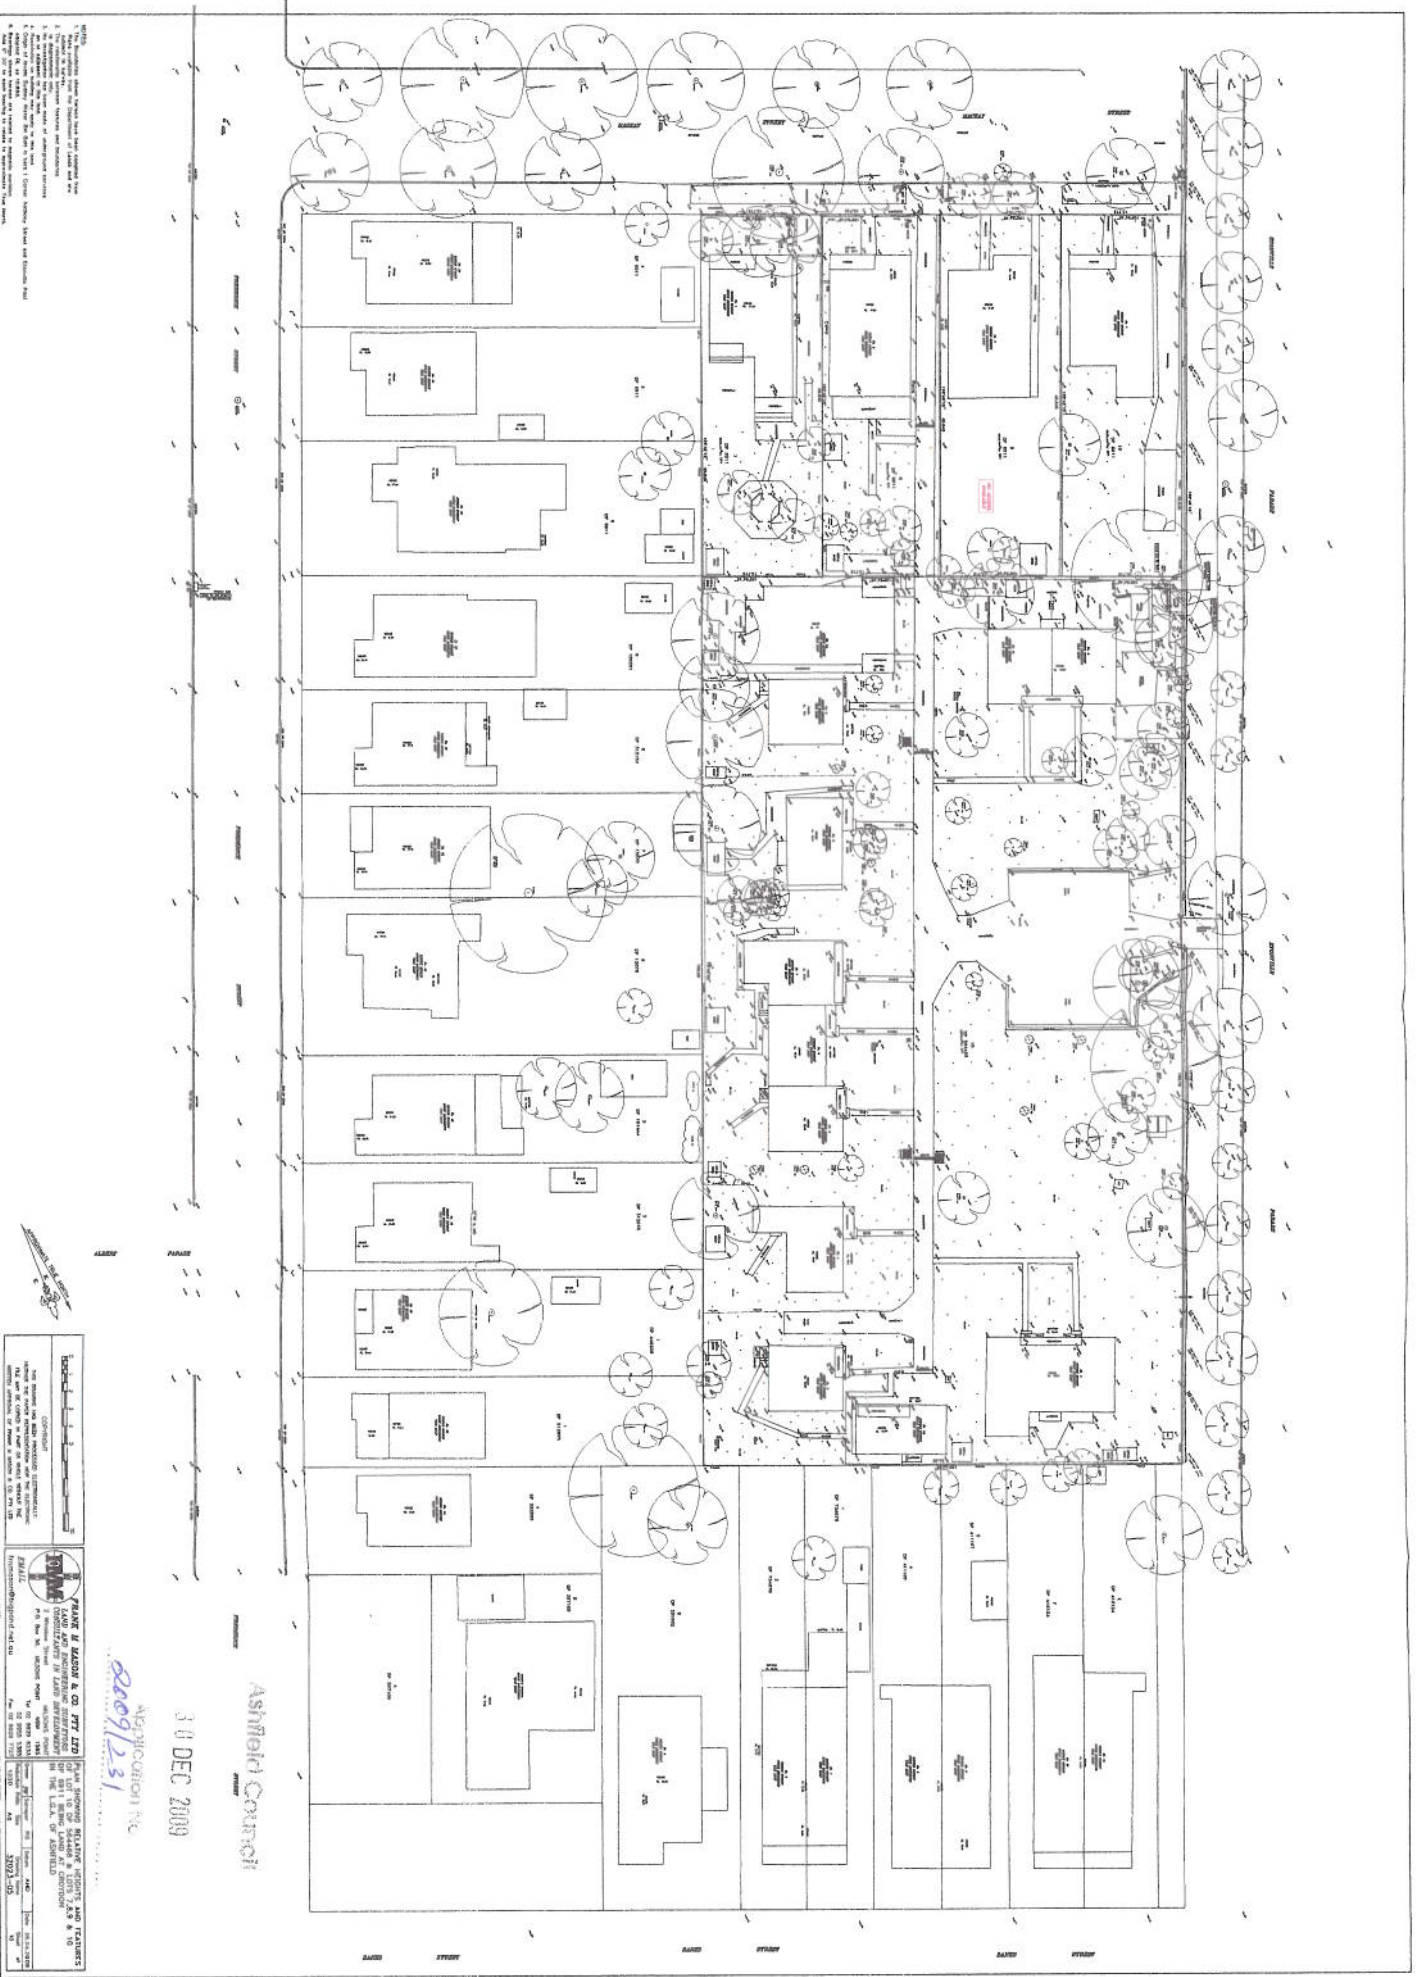

Ashted Church


30 DEC 2009

Application No. 2009/231

PROJECT INFORMATION	
PROJECT NAME	ASHTED CHURCH
CLIENT	ASHTED CHURCH
DATE	30 DEC 2009
DESIGNER INFORMATION	
DESIGNER NAME	MARK H. ASHON & CO. LTD.
DESIGNER ADDRESS	1001 B. ST. W. SUITE 200
DESIGNER PHONE	(416) 593-1234
DESIGNER FAX	(416) 593-1235
DESIGNER EMAIL	info@markhason.com
APPROVALS	
DESIGNED BY	MARK H. ASHON
CHECKED BY	MARK H. ASHON
DATE	30 DEC 2009

DEVELOPMENT APPLICATION

Proposed Redevelopment

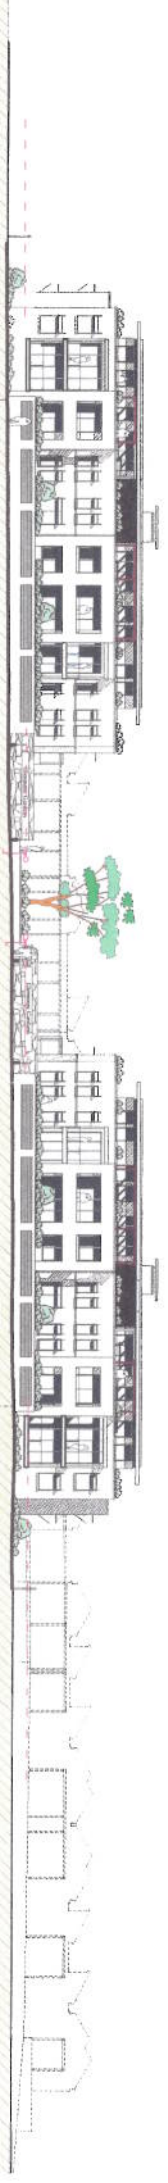

25 Etonville Parade & 1-3 Mackay Street, Ashfield

For
Philon Pty Ltd

Town Planner
Urbis

Architect
j p r architects pty limited
20/50 Stanley Street East Sydney NSW 2010 tel +61 2 9386 1133 fax +61 2 9386 1166 email jpr@jpr.com.au



ACN 004 013 165

Ashfield Council

30 DEC 2009

Application No.

2009/1251

09 November 2009

TABLE OF CONTENTS

1. Site Analysis Plan

- DA101 Site Analysis & Site Context Plan
- DA102 Demolition Plan
- DA103 Building Setback Site Plan

2. Floor plans

- DA201 Basement Parking Plan
- DA202 Ground Floor Plan
- DA203 First Floor Plan
- DA204 Second Floor Plan
- DA205 Roof Plan

3. Cross Sections & Elevations

- | | |
|--------|------------------------------|
| -DA301 | Cross Sections 1 & 2 |
| -DA302 | Cross Sections 3 & 4 |
| -DA303 | Cross Section 5 & 6 |
| -DA304 | West Elevation / Streetscape |
| -DA305 | North & South Elevations |
| -DA306 | East Elevation / Streetscape |

4. Details

- DA308 Bridge Cross Section
- DA311 Garbage Collection Details

5. Shadow Diagrams

- DA431 Shadow Diagrams March / September
- DA432 Shadow Diagrams June
- DA433 Shadow Diagrams December

6. Solar Access Analysis

- DA410 to DA 430 Solar Access Analysis - June

7. Area Calculation Plan

Ashfield Council

8. Typical Units Plan

30 DEC 2009

9. Schedule of Materials Finishes

Application No. 8809/23/

- DA801 Materials Schedule



ETONVILLE PARADE



LEGEND

- Project
Ashfield Council**

REVISION C 09/11/2009

REVISION B 29/09/2009

Along Mackay street included in the demolition plan

Issued for a DA submission

1000 JOURNAL OF CLIMATE

services or BCA consultants and should not be construed

☐

☒ ply limited

000113216X +012 2250 1100 pr@pra.com.au ACI

© The Author(s) 2015

ARCHITECT

PROJECT ADDRESS
25 ETONVILLE PDE & 1-3 MACKAY ST
ASHFIELD

Project Month


DA 102

PHILON PTY LTD

ipr architects ply limited
20150 Stanley Street East Sydney NSW 2010 tel +61 2 9366 1133 fax +61 2 9366 1166 email ipr@ipr.com.au



ETONVILLE PARADE

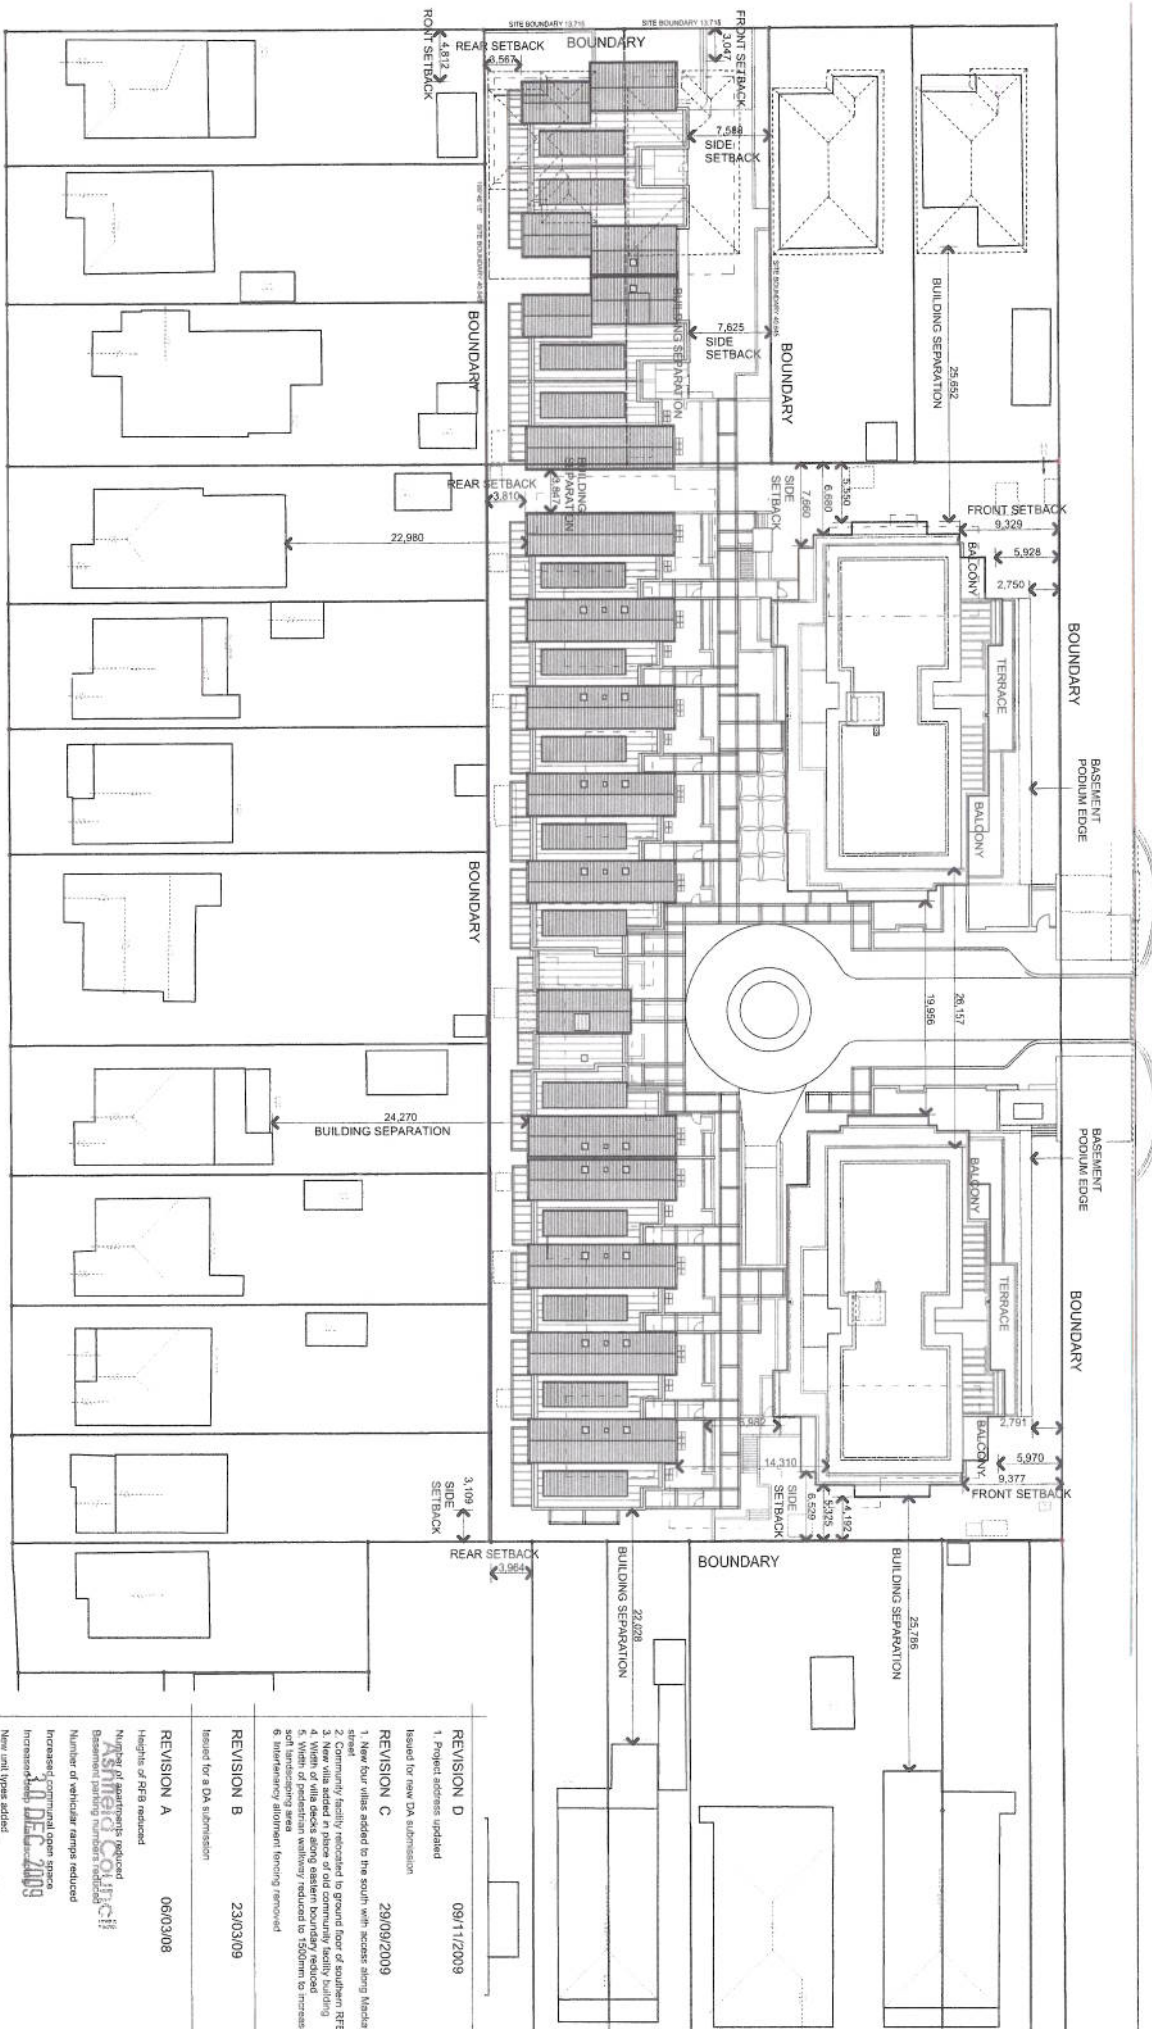

Glenmore Gardens

DRAWING TITLE
Building Setback Site Plan
DRAWING No
DA 103

SCALE: A1 A3
1 : 400
REVISION
D
DATE
9/11/2009
PROJECT No
2007097
DRAWN
RMYS
ITEM No
33329

Copyright JPR Architects Pty Ltd.
Representation of a building or structure in this document is the property of JPR Architects Pty Ltd. The information, ideas and the concepts contained in this document are confidential and the recipient of this document is prohibited from disclosing such information, ideas and concepts to any person without the prior written consent of JPR Architects Pty Ltd.



PROJECT ADDRESS
25 ETONVILLE PDE & 1-3 MACKAY ST
CLIENT
ASHFIELD
PHILON PTY LTD

ARCHITECT
JPR architects pty limited
20750 Glenmore Gardens NSW 2015 Tel: +61 2 9361 1133 Fax: +61 2 9365 1166 email: jpr@jpr.com.au
ACN 004 013 165

FOR DEVELOPMENT APPLICATION ONLY

2007/12/31

REVISION A 06/03/08
REVISION B 23/03/09
REVISION C 29/09/2009
REVISION D 09/11/2009

- 1. Project address updated
- 1. New four villas added to the south with access along Mackay street
- 2. Community facility relocated to ground floor of southern RTB
- 3. New RTB added to the south of the community facility
- 4. Width of villa deck along eastern boundary reduced
- 5. Width of pedestrian walkway reduced to 1500mm to increase soft landscaping area
- 6. Interfering abutting fencing removed

DRAWING NO
DA 202

SCALE: 4"=1'-0"	DATE: 11/11/2009	PROJECT NO: 2007097
REVISION: G	DRAWN: RM/YS	ITEM NO: 33311

Reproduction of any part of this document constitutes an infringement of copyright. The information, ideas and concepts contained in this document are confidential and the recipient of this document is prohibited from disclosing such information, ideas and concepts to any person without the prior written consent of JPR Architects Pty Ltd




PROJECT ADDRESS
25 ETONVILLE PDE & 1-3 MACKAY ST
ASHFIELD
CLIENT
PHILON PTY LTD

ipr architects pty limited
ARCHITECT
28/30 Stanley Street East Sydney NSW 2010 Tel: 61 2 9396 1133 fax: 61 2 9396 1107 email: info@ipr.com.au www.ipr.com.au

1 Project address updated	REVISION G	09/11/2008
2 Firebrake throat treatment on plans	REVISION F	29/09/2008
Issued for revs. Dk submission		
1 New door frame added to the room with access to the outside	REVISION E	29/09/2008
2 New window added to the room with access to the outside		
3 New villa added in place of old community building		
4 Addition of site slope along eastern boundary road		
5 Addition of pedestrian walkway reduced to 1500v		
6 New roads for ground level water shown		
7 Interceptor		
8 Environmental fencing		
REVISION E		
Issued for rev. Dk submission		
06/03/2009		

FOR DEVELOPMENT APPLICATION ONLY



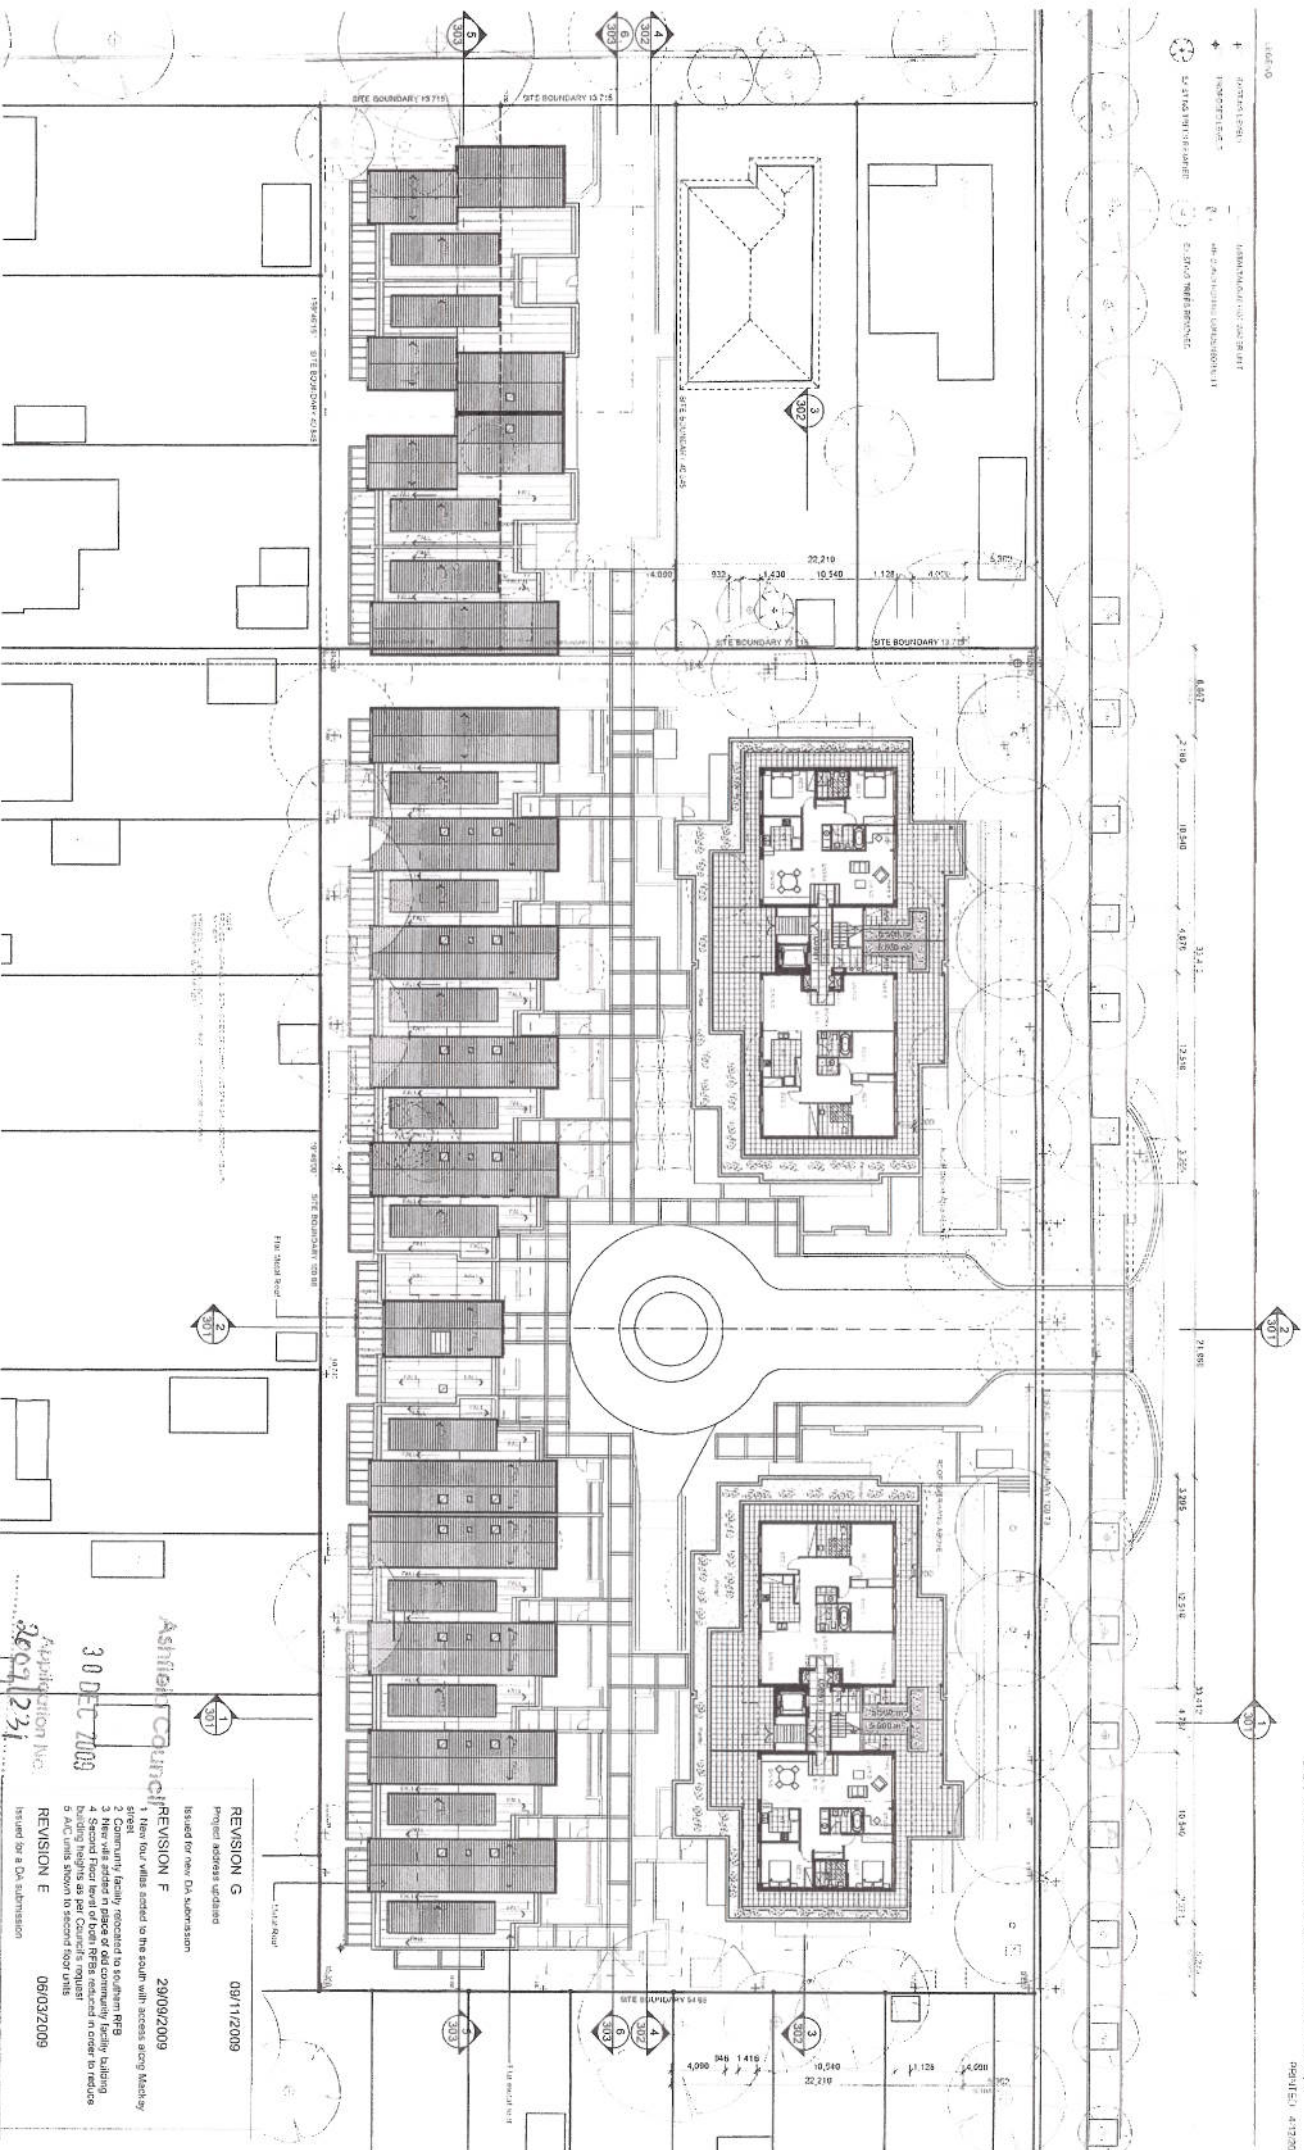


Glenmore Gardens

DRAWING TITLE
Second Floor Plan
 DRAWING NO
DA 204

SCALE AT A3
 1:400
 DATE
 4/12/2009
 PROJECT NO
 2007097
 REVISION
 G
 DRAWN
 RMYS
 CHECKED
 RMYS

Copyright JPR Architects Pty Ltd
 Reproduction of the whole or part of the documents constitutes
 an infringement of copyright. The information ideas and
 concepts contained in this document are confidential and the
 recipient of this document is prohibited from disclosing such
 information to any third party without the written consent of JPR Architects Pty Ltd

 

PROJECT ADDRESS
 25 ETONVILLE POE & 1-3 MACKAY ST
 CLIENT
 PHILION PTY LTD


ARCHITECT
JPR architects pty limited
 2050 S. Albany Street East Sydney NSW 2010 Tel: +61 2 9261 1123 Fax: +61 2 9261 1150 email: info@jpr.com.au
 ACH 004 013 175

FOR DEVELOPMENT APPLICATION ONLY

Ashfield Council
 30 DEC 2009
 Application No: 2009/1231
 REVISION E
 06/03/2009
 Issued for a DA submission


REVISION G
 09/11/2009
 Project address updated
 Issued for new DA submission

- REVISION F 29/09/2009
1. New four villas added to the south with access along Mackay Street
 2. Community facility relocated to southern RPS
 3. New villas added in place of old community facility building
 4. Second Floor level of both RPSs reduced in order to reduce building heights as per Council's request
 5. A/C units shown to second floor units

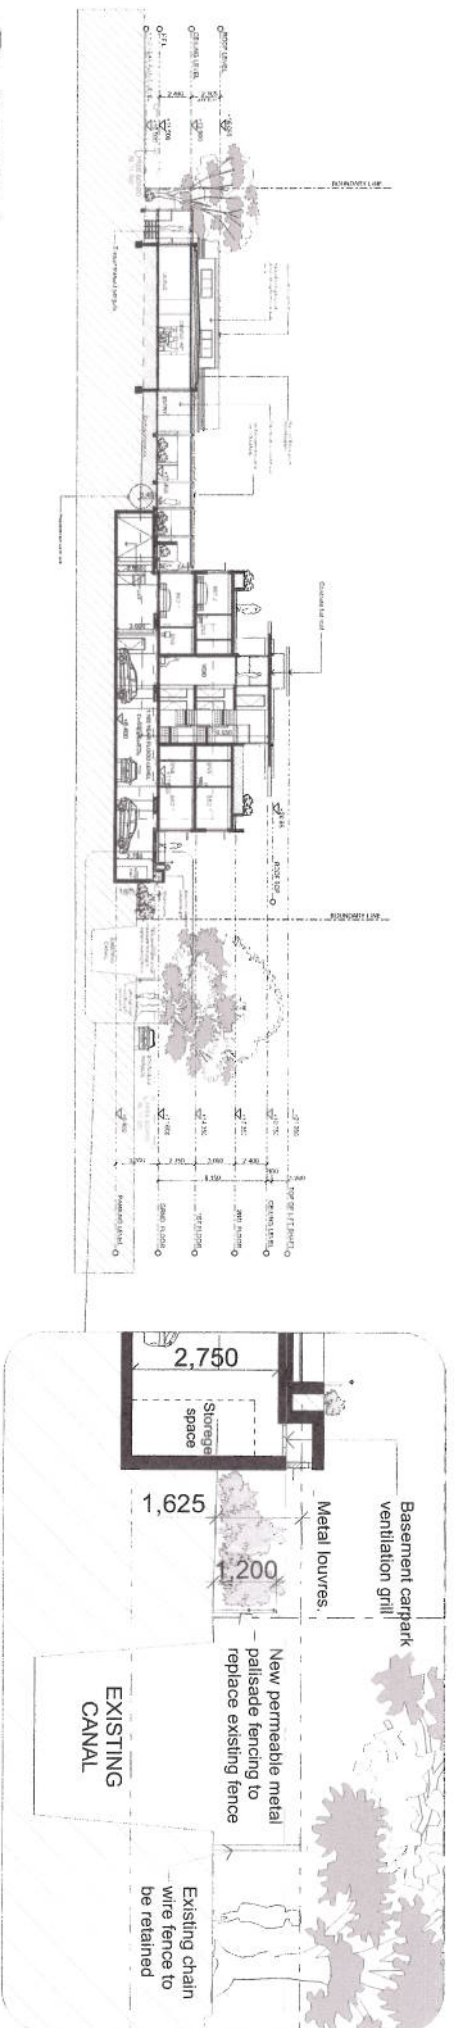

SECTION 1
SCALE 1:400

FENCE DETAIL SECTION
SCALE 1:100

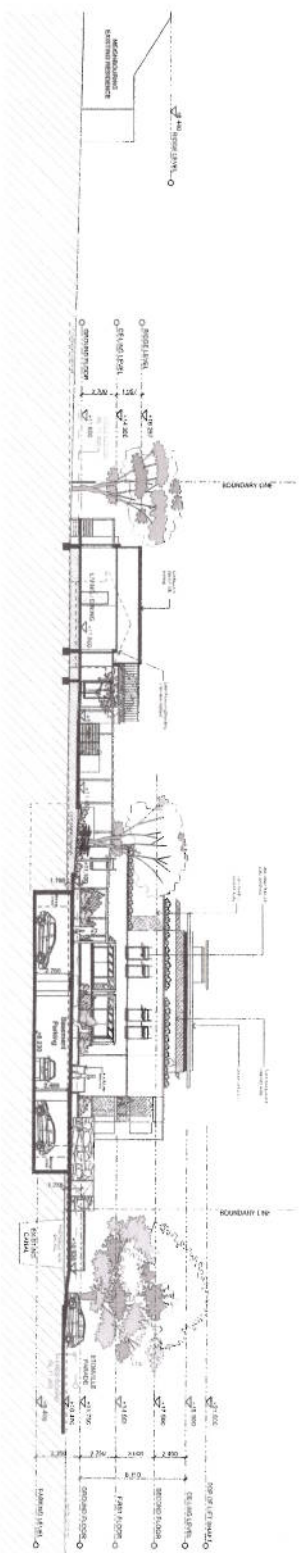


SECTION 2 - Internal Elevation
SCALE 1:400

Glenmore Gardens

DRAWING TITLE	SCALE A1 A3	DATE	PROJECT No	Copyright JPR Architects Pty Ltd. Reproduction of the whole or part of this document constitutes an infringement of the copyright in the design and concepts contained in this document are confidential and the recipient of this document is prohibited from disclosing such information, ideas and concepts to any person without the prior written consent of JPR Architects Pty Ltd."
Section 1 & 2	1 : 400	9/11/2009	2007097	
DRAWING No	REVISION	DRAWN	ITEM No	
DA 301	G	RM/YS	33315	

PROJECT ADDRESS
25 ETOWNVILLE PDE & 1-3 MACKAY ST
ASHFIELD
CLIENT
PHILON PTY LTD

ARCHITECT
architects pty limited
20050 Stoney Creek Road Sydney NSW 2010 Tel: +61 2 9386 1133 Fax: +61 2 9386 1166 email: pr@architects.com.au

 

ACN 000 013 155

Ashfield Council

30 DEC 2009



Application No
2005/1231

REVISION G	09/11/2009
Project address updated	
REVISION F	29/09/2009
Issued for new DA submission	
1. New villa added in place of old community facility building	
2. Building heights / floor and roof levels of both PFBs reduced as per Council's request	
REVISION E	06/03/2009
Issued for a DA submission	


This design has had no input from relevant planning services or BCA consultants and should not be construed as final

FOR DEVELOPMENT APPLICATION ONLY

PRIVACY SCREEN DETAIL SECTION SCALE 1:200

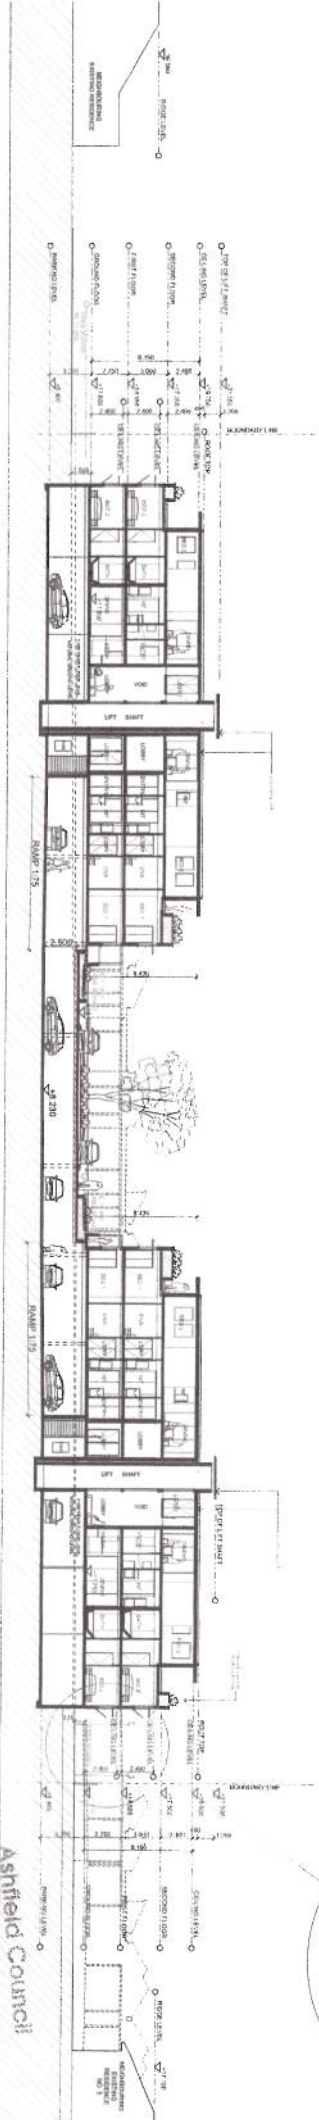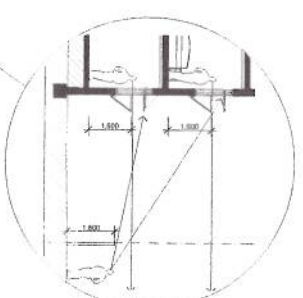

SECTION 3 SCALE 1:400

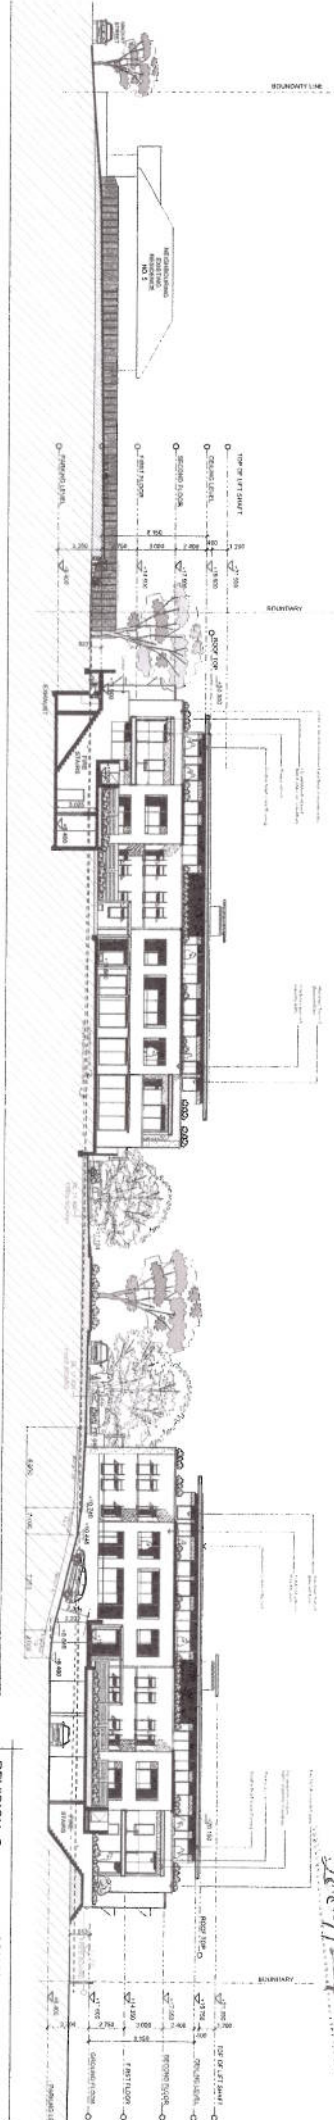

SECTION 4 - Internal Elevation SCALE 1:400

REVISION G	09/11/2009
Project address updated	
Issued for new DA submission	
REVISION F	29/09/2009
Client request	
1. Building height / Floor and roof levels of both TFBs reduced as per Council's request	
2. Community facility relocated to ground floor of southern TFB	
3. New four 'wells' added to the south with access along Mackay street	
4. New four 'wells' added to the north with access along Mackay street	
5. Gradient of carpark ramp adjusted to comply	
REVISION E	06/03/2009
Issued for a DA submission	

Glenmore Gardens

DRAWING TITLE	SCALE AT A3	DATE	PROJECT No
Section 3 & 4	1 : 400	9/11/2009	2007097
DRAWING No	REVISION	DRAWN	ITEM No
DA 302	G	RMYS	33316


PROJECT ADDRESS
25 ETONVILLE PDE & 1-3 MACKAY ST
ASHFIELD
CLIENT
PHILON PTY LTD

FOR DEVELOPMENT APPLICATION ONLY
architects pty limited
2009 Sturges Street East Sydney NSW 2010 Tel: +61 2 8066 1133 Fax: +61 2 9066 1166 email: info@architects.com.au
ACN 004 013 165

This design has had no input from relevant planning, services or BCA consultants and should not be considered as final

30 DEC 2009
Application No.
2009/1234

Ashfield Council

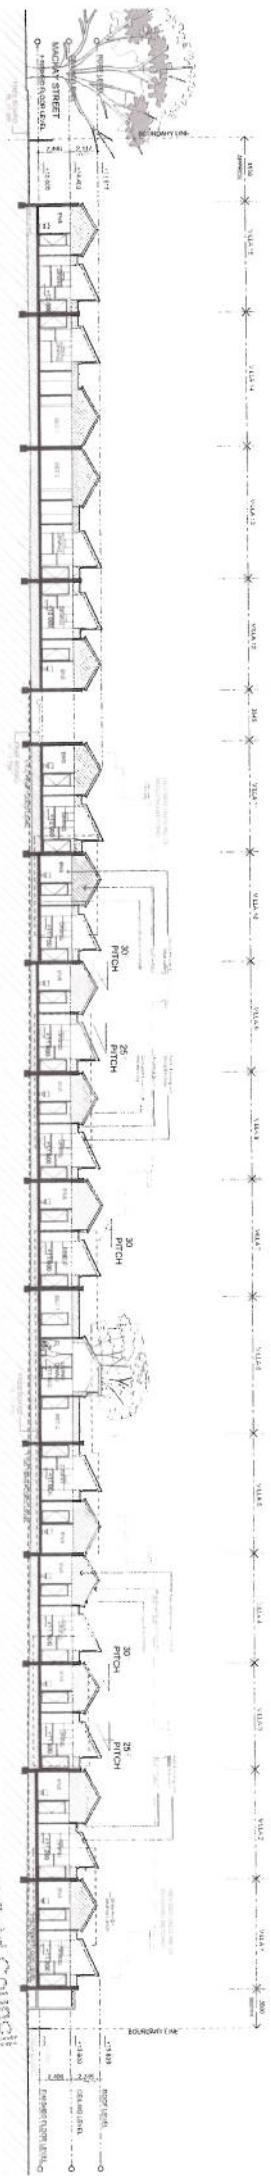


SECTION 5

SCALE 1:400

30 DEC 2009

Application for
Dec 2009/231

Asfield Council

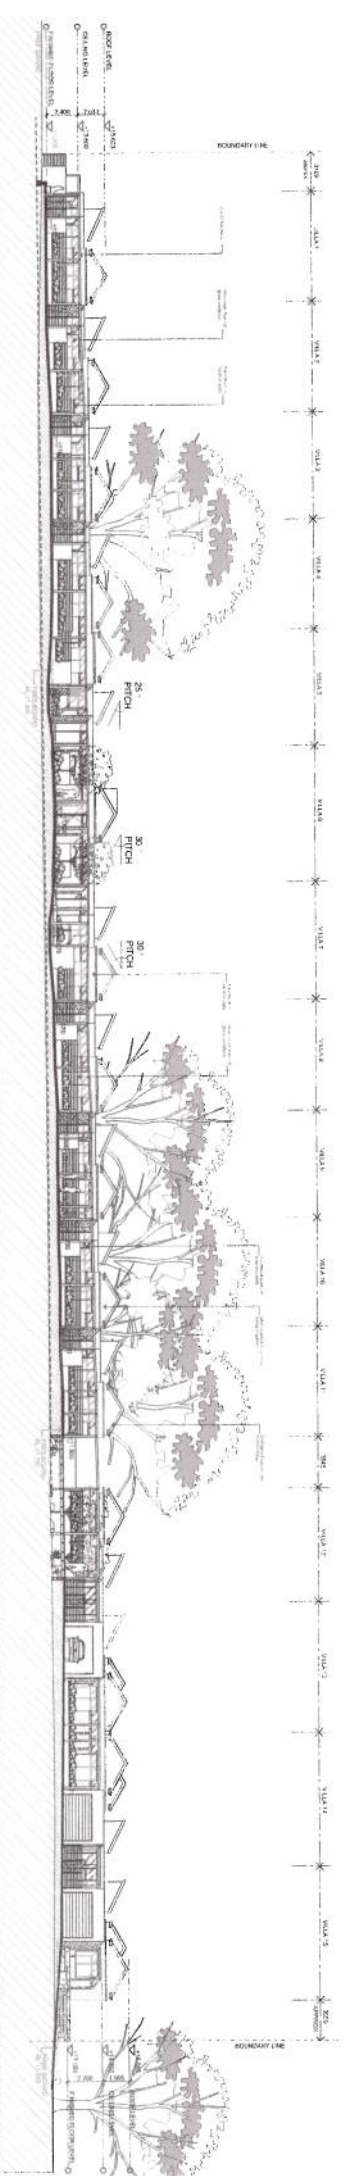

SECTION 6 - Internal North Elevation of Townhouses

SCALE 1:400

Glenmore Gardens

DRAWING TITLE
Section 5 & 6

DRAWING No
DA 303

SCALE AT A3
1:400

DATE
9/11/2009

PROJECT No
2007097

REVISION
G

DRAWN
RMYS

ITEM No
33318

Copyright JPR Architects Pty Ltd
Reproduction of the whole or part of this document constitutes an infringement of copyright. The information, ideas and the concepts contained in this document are confidential and the recipient of this document is prohibited from disclosing such information, ideas and concepts to any person without the prior written consent of JPR Architects Pty Ltd.

PROJECT ADDRESS
25 ETOWNWILE PDE & 1-3 MACKAY ST

CLIENT
ASHFIELD

PHILION PTY LTD

ARCHITECT

architects pty limited


2050 Stanley Street East Sydney NSW 2010 Tel: +61 2 9396 1133 Fax: +61 2 9396 1166 Email: pr@jpr.com.au

ACN 004 013 185

This design has had no input from relevant planning, services or BCA consultants and should not be construed as final


FOR DEVELOPMENT APPLICATION ONLY

REVISION G	09/11/2009
Project address updated	
Issued for new DA submission	
REVISION F	29/09/2009
1. New four villas added to the south with access along Mackay street	
2. New four villas added to the south with access along Mackay street	
3. Building heights / Floor and roof levels of both PDEs reduced as per Council's request	
REVISION E	06/03/2009
Issued for a DA submission	

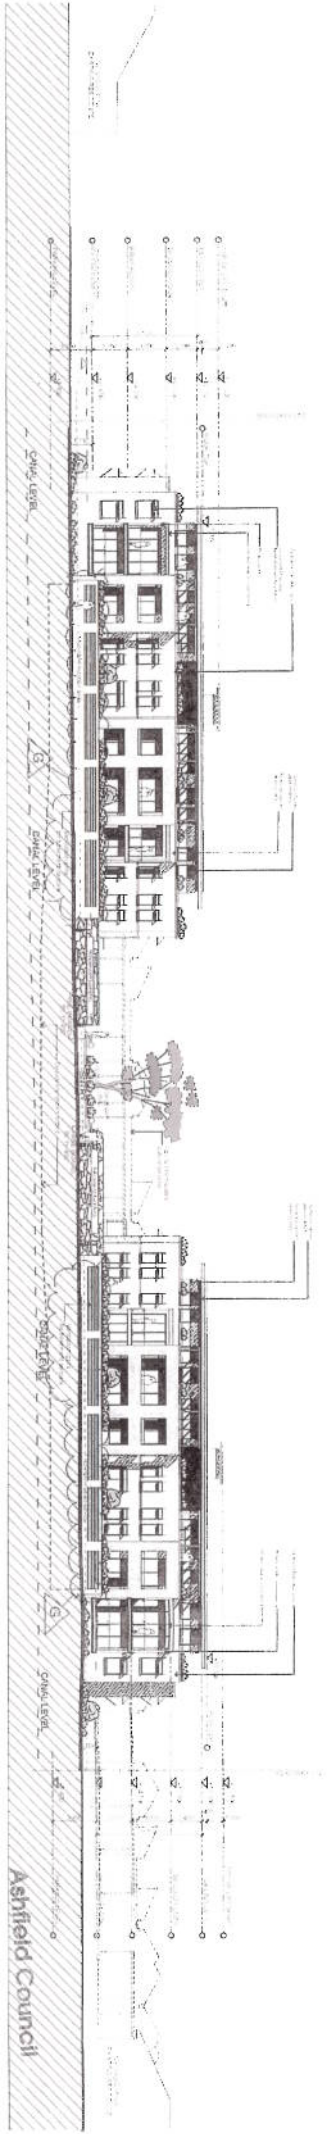

West Elevation
SCALE 1:400

30 DEC 2009
Application No.
2009/1234

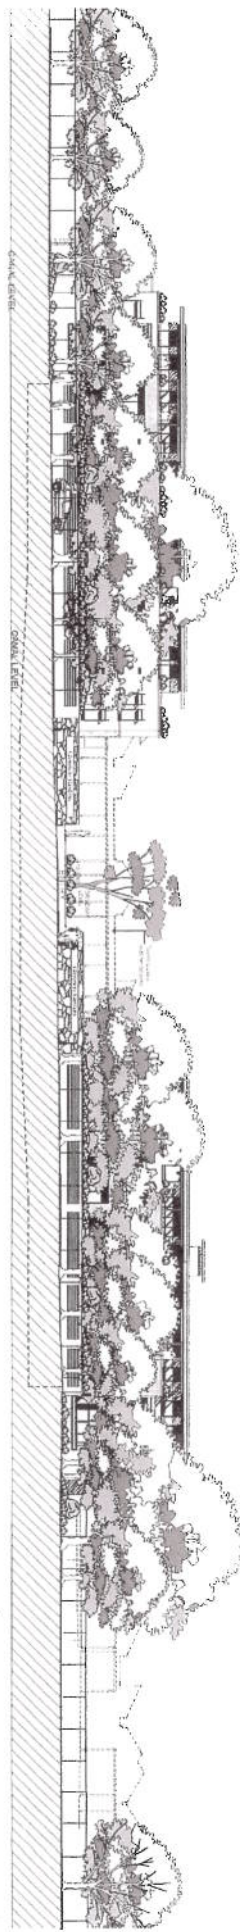

Etonville Parade - Streetscape
SCALE 1:400

Glenmore Gardens

DRAWING TITLE	SCALE A1 A3	DATE	PROJECT No
West Elevation / Streetscape	1:400	11/11/2009	2007097
DRAWING NO	REVISION	DATE	ITEM No
DA 304	G	RM/YS	33319

Copyright JPR Architects Pty Ltd
No part of this drawing or any part of the design contained herein may be reproduced or transmitted in any form or by any means electronic or mechanical, including photocopying, recording, or by any information storage and retrieval system, without prior written consent of JPR Architects Pty Ltd.


PROJECT ADDRESS
25 ETONVILLE PDE & 1-3 MACKAY ST
ASHFIELD
CLIENT
PHILION PTY LTD

ARCHITECT
architects pty limited
20/20 Bower Street, Ashfield NSW 2031
Tel: 2339 1133 Fax: 2339 1136 Email: info@architects.com.au
J-C-1004-012-105


This design has been prepared from relevant planning, services or BCA documents and should not be considered as final.

FOR DEVELOPMENT APPLICATION ONLY


REVISION G	09/11/2009
1 Project address located	
2 Ventilation grille for basement carpark shown	
Issued for new DA submission	
REVISION F	29/09/2009
1 Building height / floor and roof levels at beam levels reduced as per Council's request	
2 New community facility indicated to ground floor of basement carpark	
3 New four units added to the south with access along Mackay Street	
4 New units added in place of old community facility	
REVISION E	08/03/2009
Issued for a DA submission	

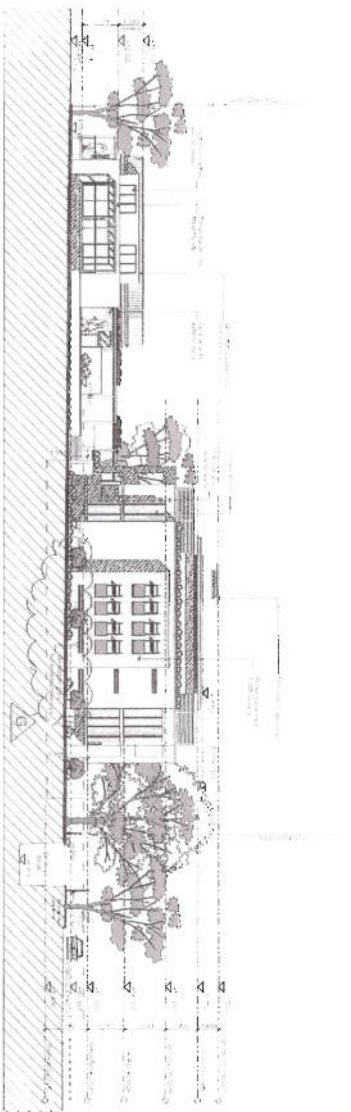

North Elevation
SCALE 1:400

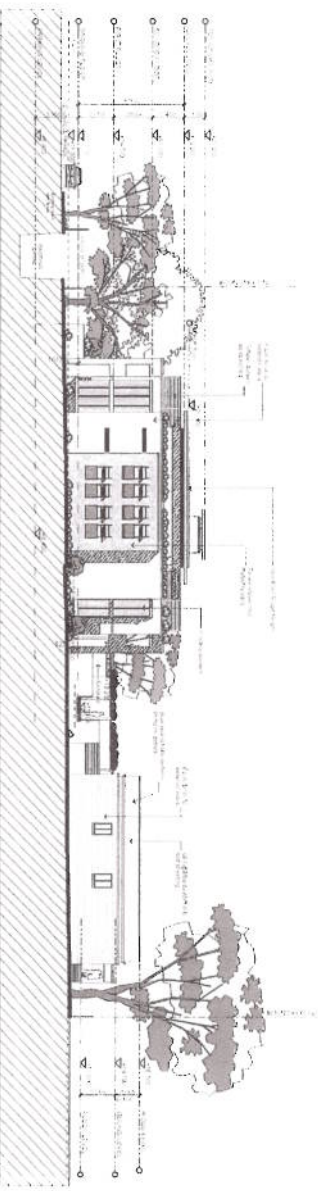

South Elevation
SCALE 1:400

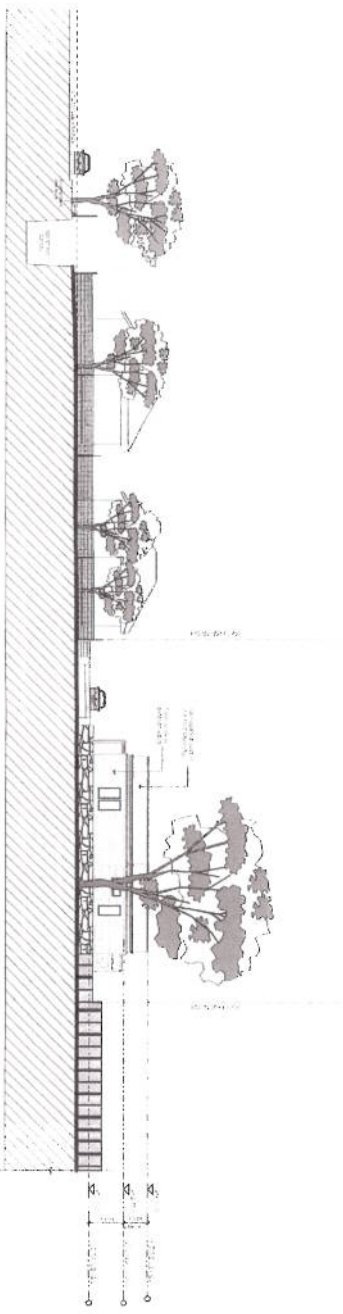

Mackay Street - Streetscape
SCALE 1:400

Ashfield Council
30 DEC 2009
Application No.
2009/4.5.1

REVISION G	09/11/2009
1 Project address updated	
2 Ventilation grills for basement carpark shown	
Issued for new DA submission	
REVISION F	29/09/2009
1 Building heights / floor and roof levels of both RCBs reduced as per Council's request	
2 New elevation showing streetscape along Mackay street added	
REVISION E	06/03/2009
Issued for a DA submission	

Glenmore Gardens

DRAWING TITLE
North & South Elevations / Streetscape
DRAWING NO
DA 305

SCALE AT A1
1 : 400
DATE
11/11/2009
PROJECT NO
2007097
REVISION
G
DRAWN
RMVS
CHECK NO
33320


Copyright JPR Architects Pty Ltd
Reproduction in any whole or part of this document constitutes an infringement of the copyright in the design and/or the contents contained in this document are confidential and the recipient of this document is prohibited from disclosing such information in any form or by any means without the prior written consent of JPR Architects Pty Ltd

PROJECT ADDRESS
25 ETOWNVILLE PDE & 1-3 MACKAY ST ASHFIELD
CLIENT
PHILION PTY LTD

ARCHITECT
architects pty limited
2055 Botolph Claydon Street Sydney NSW 2019 Tel: 02 9256 1033 Fax: 02 9256 1166 Email: info@architects.com.au



FOR DEVELOPMENT APPLICATION ONLY
This design has had no input from relevant planning services or BCA consultants and should not be construed as final

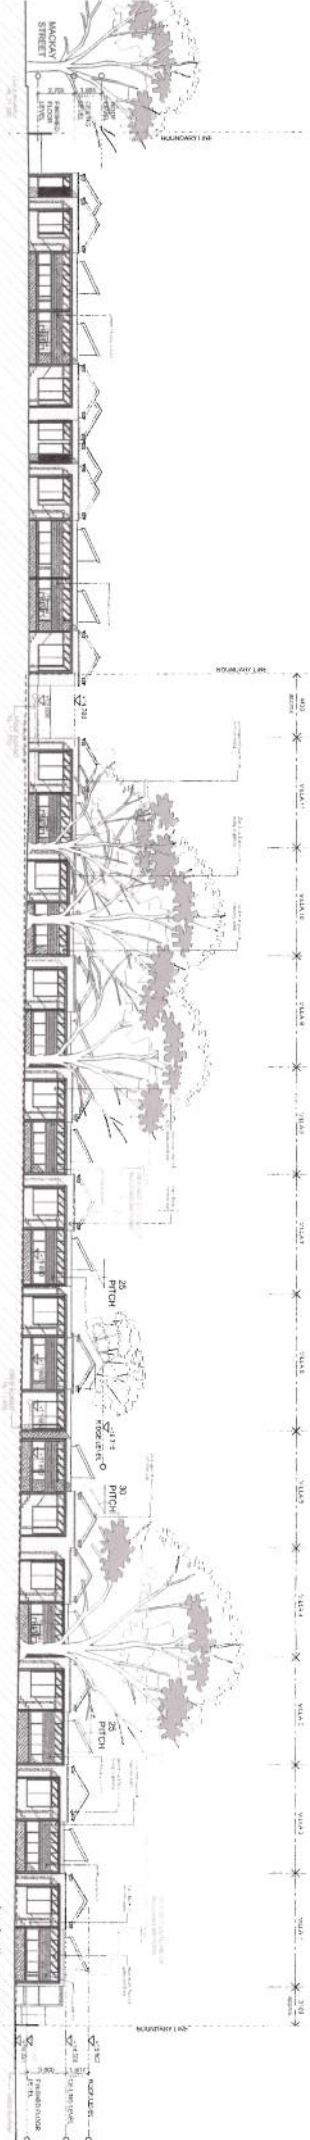


East Elevation

SCALE 1:400

30 DEC 2009

Application No.
2009/233

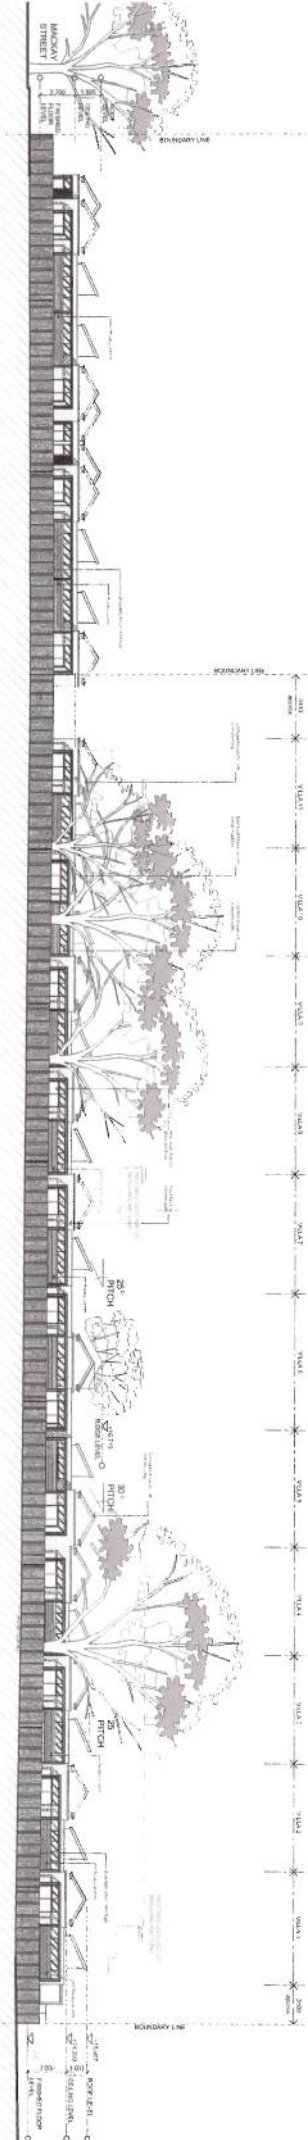

East Elevation (Boundary fence shown)

SCALE 1:400

REVISION G	09/11/2009
Project address updated	
REVISION F	29/09/2009
Issued for new DA submission	
1. Building height / Floor and roof levels of both RFBs reduced as per Council's request	
2. Community facility relocated to ground floor of southern RFB	
3. New four vases added to the south with access along Mackay Street	
4. New east elevation with boundary fence added	
REVISION E	06/03/2009
Issued for a DA submission	

Glenmore Gardens

DRAWING TITLE	SCALE AT A3	DATE	PROJECT No	Copyright JPR Architects Pty Ltd Reproduction of the whole or part of this document constitutes an infringement of copyright. The information, ideas and concepts contained in this document are confidential and the recipient of this document is prohibited from disclosing such information or concepts to any third party without the prior written consent of JPR Architects Pty Ltd.
East elevation	1 : 400	9/11/2009	2007097	
DRAWING No	REVISION	DRAWN	ITEM No	
DA 306	G	RMYS	33321	

PROJECT ADDRESS
25 ETONVILLE PDE & 1-3 MACKAY ST
ASHFIELD
CLIENT
PHILON PTY LTD

ARCHITECT
JPR architects pty limited
2000 Stoney Street East Sydney NSW 2010 Tel: +61 2 9366 1133 Fax: +61 2 9366 1166 Email: jpr@jpr.com.au
ACN 009 013 165

This design has had no input from relevant planning, services or BCA consultants and should not be continued as final

FOR DEVELOPMENT APPLICATION ONLY

Ashtfield Council

30 DEC 2009

Application No.
2009/234




REVISION E	09/11/2009
Issued for a DA submission	
REVISION D	23/03/2009
Issued for a DA submission	

FOR DEVELOPMENT APPLICATION ONLY

This design has had no input from relevant planning, services or BCA consultants and should not be construed as final

ARCHITECT

architects pty limited

 

2050 Bridge Street East Sydney NSW 2010 Tel: +61 2 9266 1133 Fax: +61 2 9266 1166 email: pr@apty.com.au

ACN 104 013 165

SCALE AT A1

1:50

DATE

9/11/2009

PROJECT No

2007097

Copyright JPR Architects Pty Ltd.
Reproduction of the whole or part of this document constitutes an infringement of copyright. The information, design and drawings contained herein are the property of JPR Architects Pty Ltd. and the recipient of this document is prohibited from disclosing such information, ideas and concepts to any person without the prior written consent of JPR Architects Pty Ltd.

PROJECT ADDRESS

25 ETONVILLE PDE & 1-3 MACKAY ST
ASHFIELD

CLIENT

PHILON PTY LTD

ARCHITECT

architects pty limited



ACN 104 013 165

Glenmore Gardens

DRAWING TITLE

Bridge Cross Section

SCALE AT A1

1:50

DATE

9/11/2009

PROJECT No

2007097

Copyright JPR Architects Pty Ltd.
Reproduction of the whole or part of this document constitutes an infringement of copyright. The information, design and drawings contained herein are the property of JPR Architects Pty Ltd. and the recipient of this document is prohibited from disclosing such information, ideas and concepts to any person without the prior written consent of JPR Architects Pty Ltd.

PROJECT ADDRESS

25 ETONVILLE PDE & 1-3 MACKAY ST
ASHFIELD

CLIENT

PHILON PTY LTD

ARCHITECT

architects pty limited



ACN 104 013 165

DRAWING NO

DA 308

REVISION


E

DRAWN


RMYS

ITEM No

35335

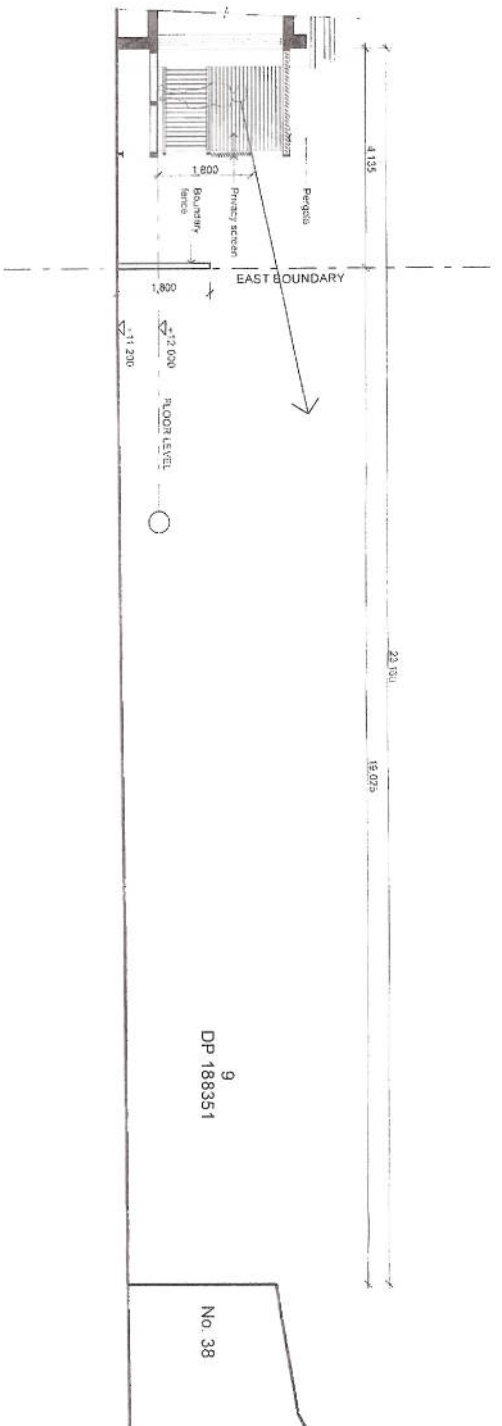

SECTION 10
SCALE 1:100

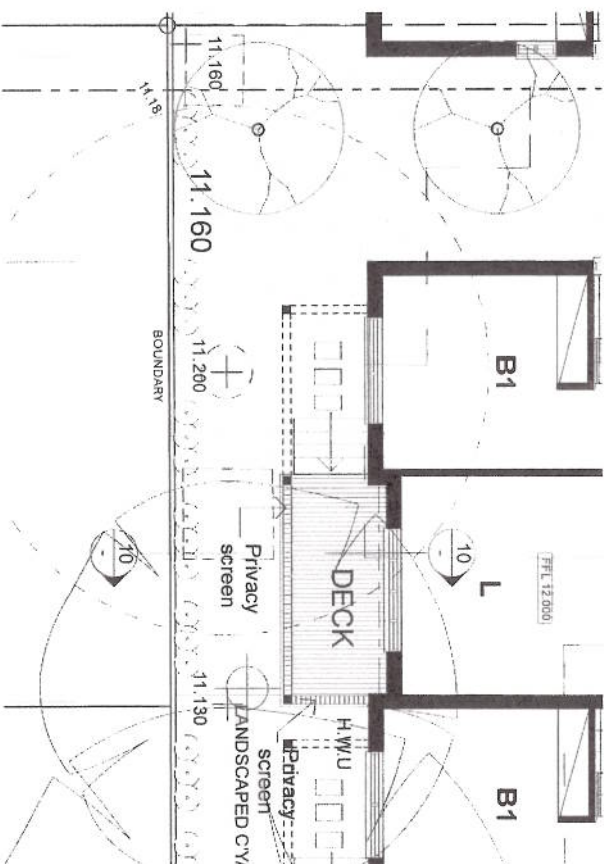

PART GROUND PLAN
SCALE 1:100

FOR DEVELOPMENT APPLICATION ONLY
This design has had no input from relevant planning services or BCA consultants and should not be construed as final

Asfield Council

30 DEC 2009


Application No.
2009/2009

REVISION B	09/11/2009
Project address updated	
New Drawing - Issued for new DA submission	
REVISION A	29/09/2009


Glennmore Gardens

DRAWING TITLE
Eastern Fence detail
DRAWING No
DA 310
SCALE AT A4
1:100
DATE
4/12/2009
PROJECT No
2007097
REVISION
B
DRAWN
RMYS
ITEM No
35769

Copyright JPR Architects Pty Ltd
Reproduction of the whole or part of this document constitutes an infringement of copyright. The information, ideas and concepts contained in this document are confidential and the use of this document is restricted to the project for which it was prepared. No part of this document may be reproduced without the prior written consent of JPR Architects Pty Ltd.
PROJECT ADDRESS
25 ETONVILLE PDE & 1-3 MACKAY ST
CLIENT
ASHFIELD
PHILON PTY LTD

 

ARCHITECT
architects pty limited
20-50 Glenmore Street East Sydney NSW 2010 Tel: +61 2 9350 1123 Fax: +61 2 9350 1166 Email: jpr@jpr.com.au
ACH 002 012 160

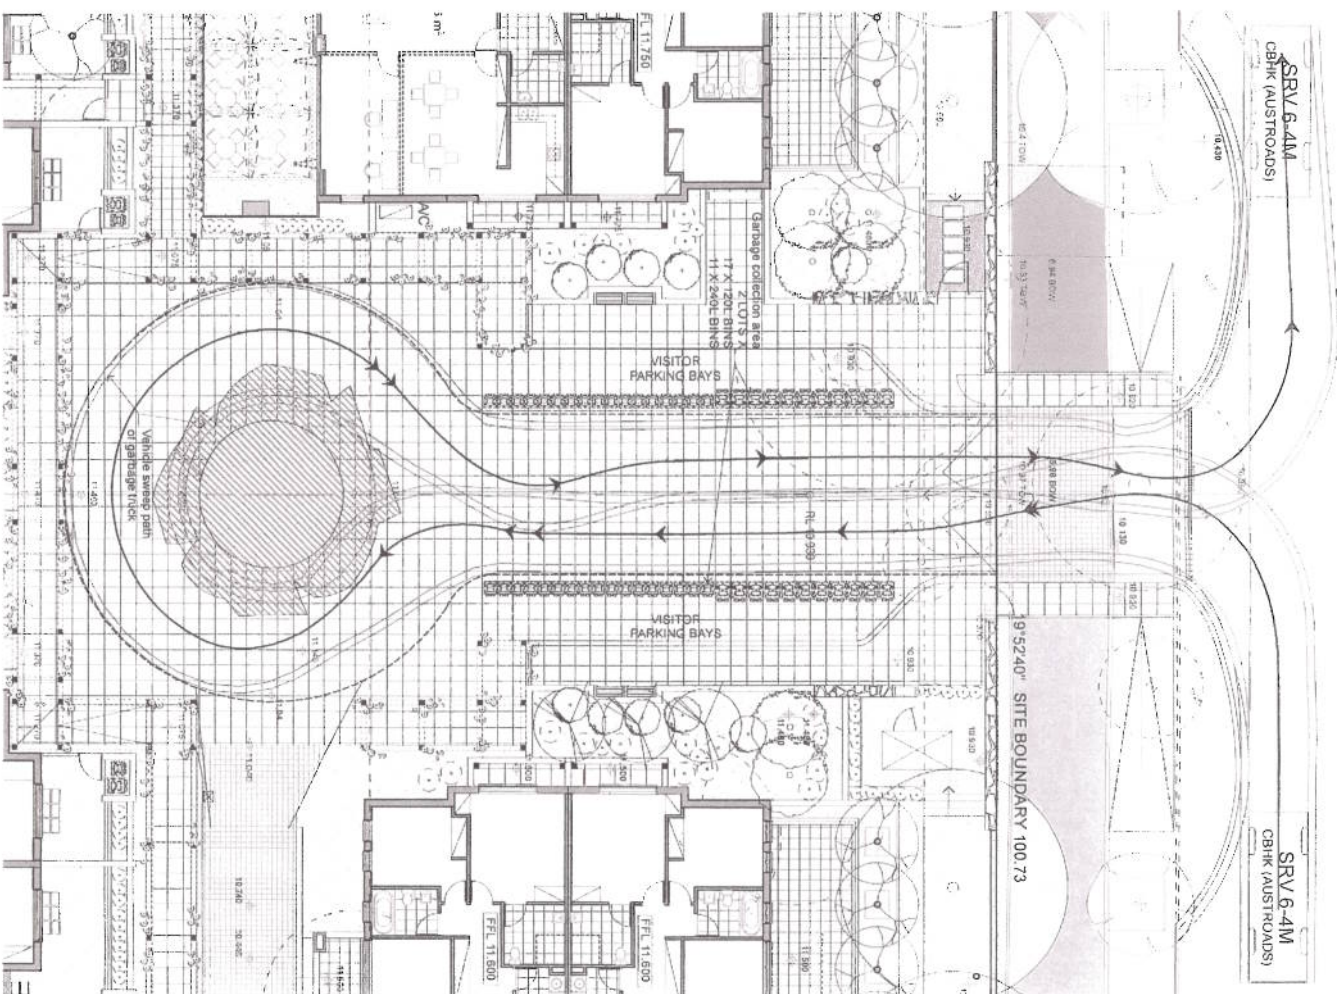


Glenmore Gardens

DRAWING TITLE	SCALE: A1 A3	DATE
Garbage collection details	1 : 200	4/12/2009
DRAWING NO	REVISION	DRAWN
DA 311	B	RM/MS

PROJECT NO.
2007097
ITEM NO.
35775

Copyright JPR Architects Pty Ltd
Reproduction of the whole or part of this document constitutes an infringement of copyright. The information, ideas and concepts contained in this document are confidential and the recipient of this document is prohibited from disclosing such information, ideas and concepts to any person without the prior written consent of JPR Architects Pty Ltd.

 

PROJECT ADDRESS
25 ETONVILLE PDE & 1-3 MACKAY ST
ASHFIELD
CLIENT
PHILON PTY LTD

100 architects pty limited
ARCHITECT
200 St George's Place East Sydney NSW 2010 Tel: 01 9334 1133 Fax: 01 9398 1168 email info@100arch.com.au
ACN 004 013 909

Ashtfield Council

30 DEC 2003

Application No. 2009/231

REVISION B 09/11/2009
Project address updated

New Drawing - Issued for next DA submission
 REVISION A 29/09/2009

FOR DEVELOPMENT APPLICATION ONLY

Unit A01 Ground floor



9.00am



9.30am



10.00am



10.30am



11.00am



11.30am



12.00pm



12.30pm



1.00pm



1.30pm

Application No.
2009/231

30 DEC 2009



2.00pm



2.30am



3.00pm

GLENMORE GARDENS

DRAWING TITLE

Solar Access Analysis - June

DRAWING NO
DA 410

SCALE AT A3

N/A

DATE

15/05/08

PROJECT NO

2007097

Copyright JPR Architects Pty Ltd
This drawing is the property of JPR Architects Pty Ltd and is not to be reproduced or used in any way without the prior written consent of JPR Architects Pty Ltd.


REVISION

C

PROJECT ADDRESS

25 ETONVILLE POE
ASHFIELD
CLIENT
PHILLON PTY LTD

Key plan - Ground floor

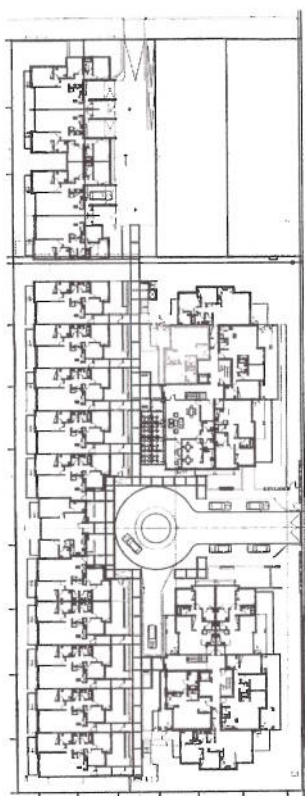

Issued for a DA submission

REVISION C 29/09/2009

Key plan updated to reflect the changes to floor plan

REVISION B 23/03/2009

Issued for a DA submission

This design has had no input from relevant planning services or BCA consultants and should not be construed as final

ARCHITECT

architects ply limited

20/56 Blakey Street East Sydney NSW 2010 Tel: +61 2 9586 1133 Fax: +61 2 9591 1 99 email: pr@architects.ply.com.au



AC:14 004 0:1 105

Unit A02 Ground floor / Unit A07 First floor



9.00am




9.30am



10.00am



10.30am

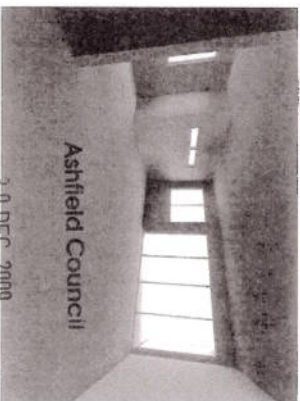

11.00am

30 DEC 2009
Application file
2009/1231



11.30am



12.00pm



12.30pm



1.00pm



1.30pm



2.00pm




2.30pm



3.00pm

Key plan - Ground floor

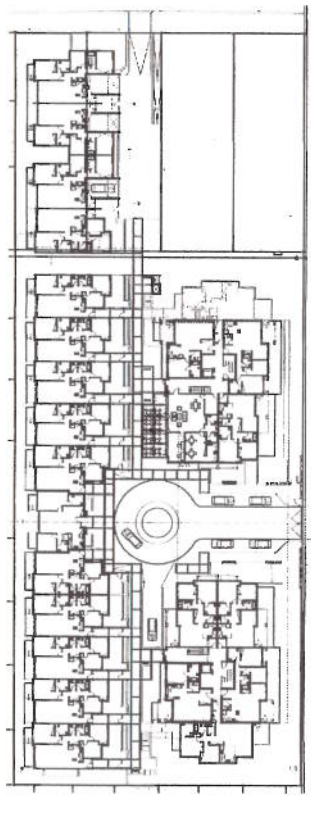

GLENMORE GARDENS

DRAWING TITLE
Solar Access Analysis - June

DRAWING No
DA 411

REVISION
C

DATE
15/05/08

PROJECT No
2007097

ITEM No
33878

Copyright JPR Architects Pty Ltd
This document and its contents are confidential and the information contained in this document is provided for the use of the recipient and is not to be distributed or used for any other purpose without the prior written consent of JPR Architects Pty Ltd.

PROJECT/ADDRESS
**25 ETONVILLE PDE
ASHFIELD
CLIENT
PHILON PTY LTD**

Issued for a DA submission
REVISION C 29/09/2009
Key plan updated to reflect the changes to floor plan

Issued for a DA submission
REVISION B 23/03/2009


ARCHITECT
architects pty limited

2040 Stanley Street East Sydney NSW 2010 Tel: +61 2 9386 1133 Fax: +61 2 9386 1135 Email: info@jpr-architects.com.au

Application No. 2009/231




1.30 ppm

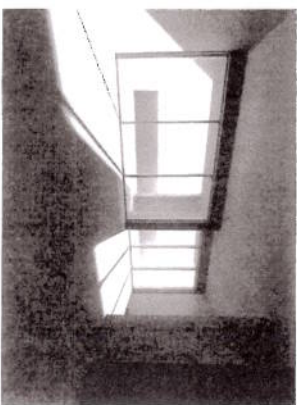

3.00 ppm

Key plan - Ground floor

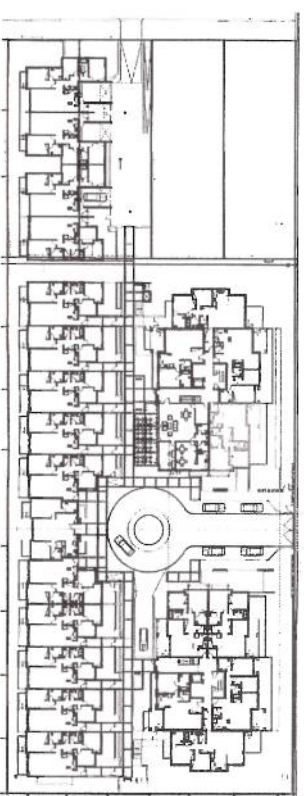

"Co-owner JPR Architects Pw Ltd."

Reproduction of the whole or part of this document constitutes an infringement of copyright. The information, ideas and

25 ETONVILLE PDE

concepts contained in this document are confidential and recipient of this document is prohibited from disclosing such information, ideas and concepts to any person without the prior written consent of JPR Architects Pty Ltd"

CLIENT
PHILON PTY LTD

CT

architects ply limited
2070 Stanley Street East, Suite 2070, W 451 2 9100 1133 W 451 2 9266 1168 email info@ply.com

Unit B01 Ground floor



9:00am



9:30am



10:00am



10:30am



11:00am

Application File
2009/01/23/




11:30am



12:00pm



12:30pm

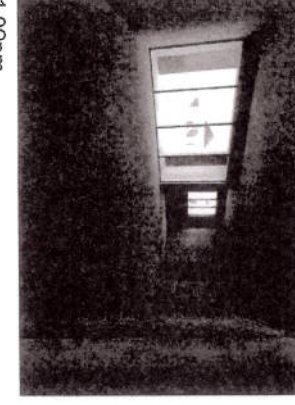

1:00pm



1:30pm



2:00pm



2:30am



3:00pm

GLENMORE GARDENS

DRAWING TITLE

Solar Access Analysis - June

SCALE AT A3

NA

DATE

16/05/08

PROJECT No

2007097

Copyright JPR Architects Pty Ltd
Reproduction of the whole or part of the documents constitutes
an infringement of copyright. The information, ideas and
concepts contained in the document are confidential and the
information, ideas and concepts is provided from disclosing such
information, ideas and concepts to any person without the
prior written consent of JPR Architects Pty Ltd

PROJECT ADDRESS

25 ETONVILLE POE
ASHFIELD
QLD
PHILION PTY LTD

ARCHITECT

JPR architects pty limited
20-56 Glenmore Gardens Sydney NSW 2010 Tel: 02 9356 1133 Fax: 02 9356 1966 Email: jpr@jpr.com.au
ACN 124 913 115

Key plan - Ground floor



The design has had no input from relevant planning, services or BCA consultants and should not be construed as final

Issued for a DA submission	29/09/2009	REVISION B	23/09/2009
Key plan updated to reflect the changes to floor plan		Issued for a DA submission	

DRAWING NO
DA 415

REVISION
C

DESIGN
YS/LB

TEAM
33883