


101 Ramsgate Avenue
4 Storey Brick Units

109 Ramsgate Avenue
3 Storey Brick Units

111 Ramsgate Avenue
2 Storey Brick Units

Ray O'Keefe Reserve

RAMSGATE AVENUE

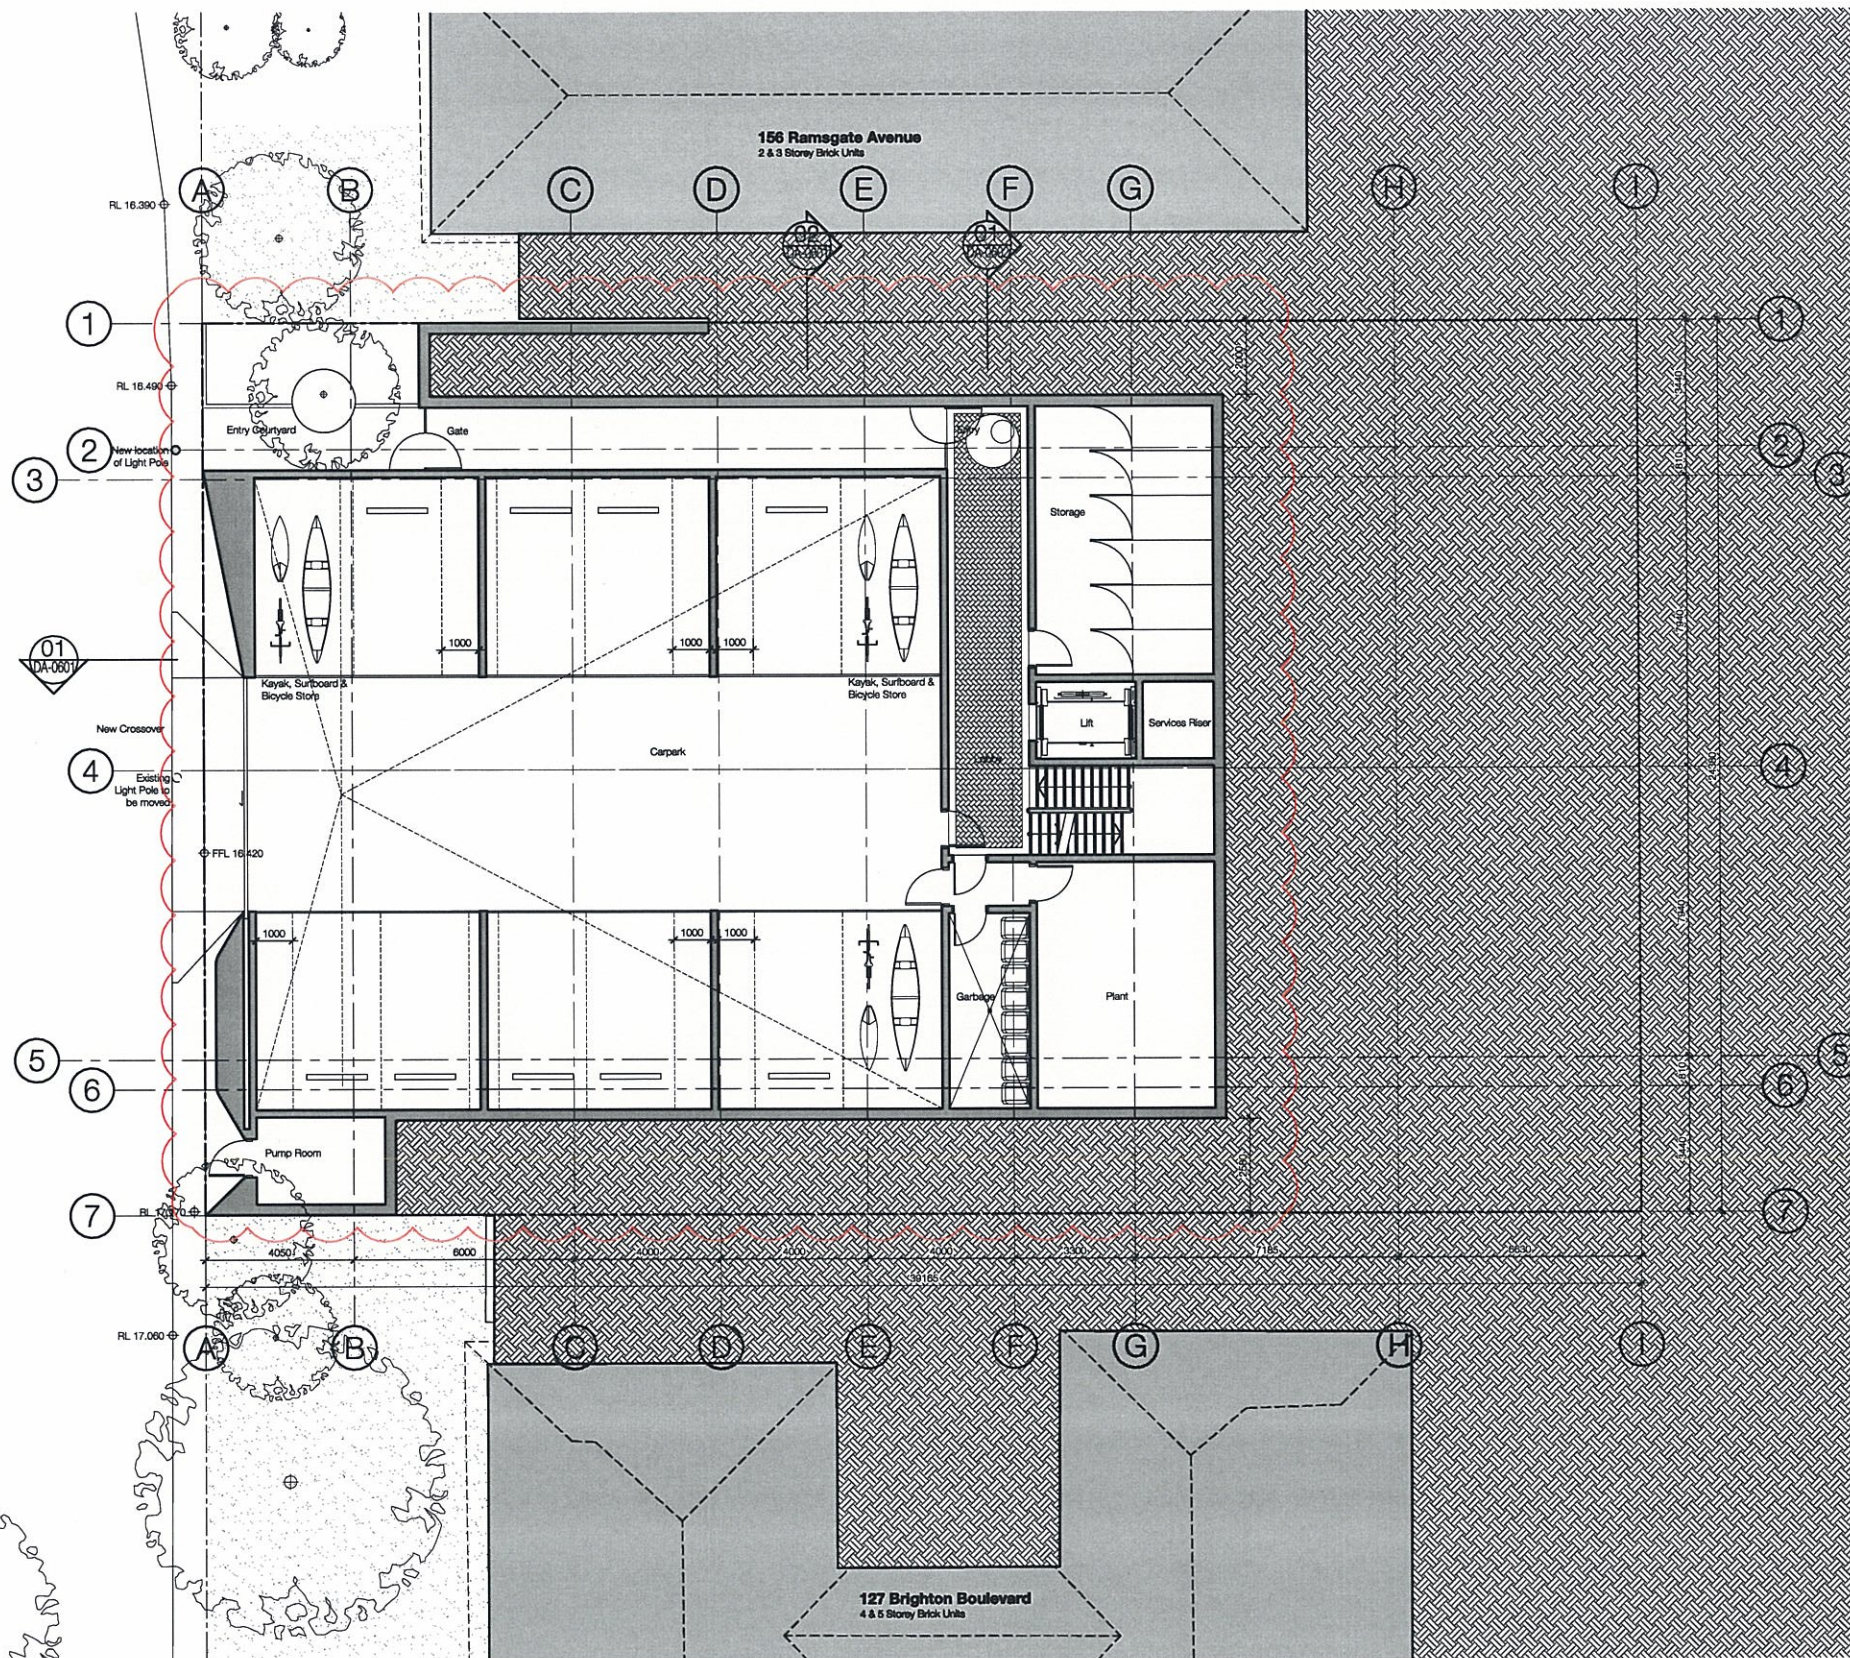

In accepting and utilizing this document the recipient agrees that SJB Architecture (NSW) Pty. Ltd. (SJB) shall retain all copyright and intellectual property rights. The recipient shall not use this document for any purpose other than its intended use; to be used as a guide only. SJB Architecture shall not be responsible for any errors or omissions. The recipient shall verify all dimensions prior to any work commencing. Do not scale drawing.

FOR APPROVAL



Nominated Architects: Adam Haddock 7188 John Pradell 7004

Rev.	Date	Revision	By	Chk.
01	18.08.09	Client Issue	CP	AH
02	21.09.09	For Information	CP	AH
03	12.10.09	Pre-DA Issue	CP	AH
04	12.10.09	Preliminary DA Issue	CP	AH
05	30.04.10	DA Issue	CP	AH

Rev.	Date	Revision	By	Chk.
06	10.08.10	Revised DA Issue	CP/JP	AH

Rev.	Date	Revision	By	Chk.

Rev.	Date	Revision	By	Chk.

Project: Residential Development
158-160 Ramsgate Avenue
North Bondi
Drawing Name:
Plan
Basement

Date	Scale	Author	Chk.
10.09.2010	1:100	CP	AH
Reg No.	Drawn	Chk.	
4580	CP	AH	
Job No.	Drawing No.	Revision	
4580	DA-0200	06	


Level 2
490 Crown Street
Surry Hills NSW
2010 Australia
T 61 2 9585 9911
F 61 2 9585 9922
www.sjb.com.au



P&ES DEPT
10 SEP 2010

P&ES DEPT
10 - SEP 2010

AMENDED

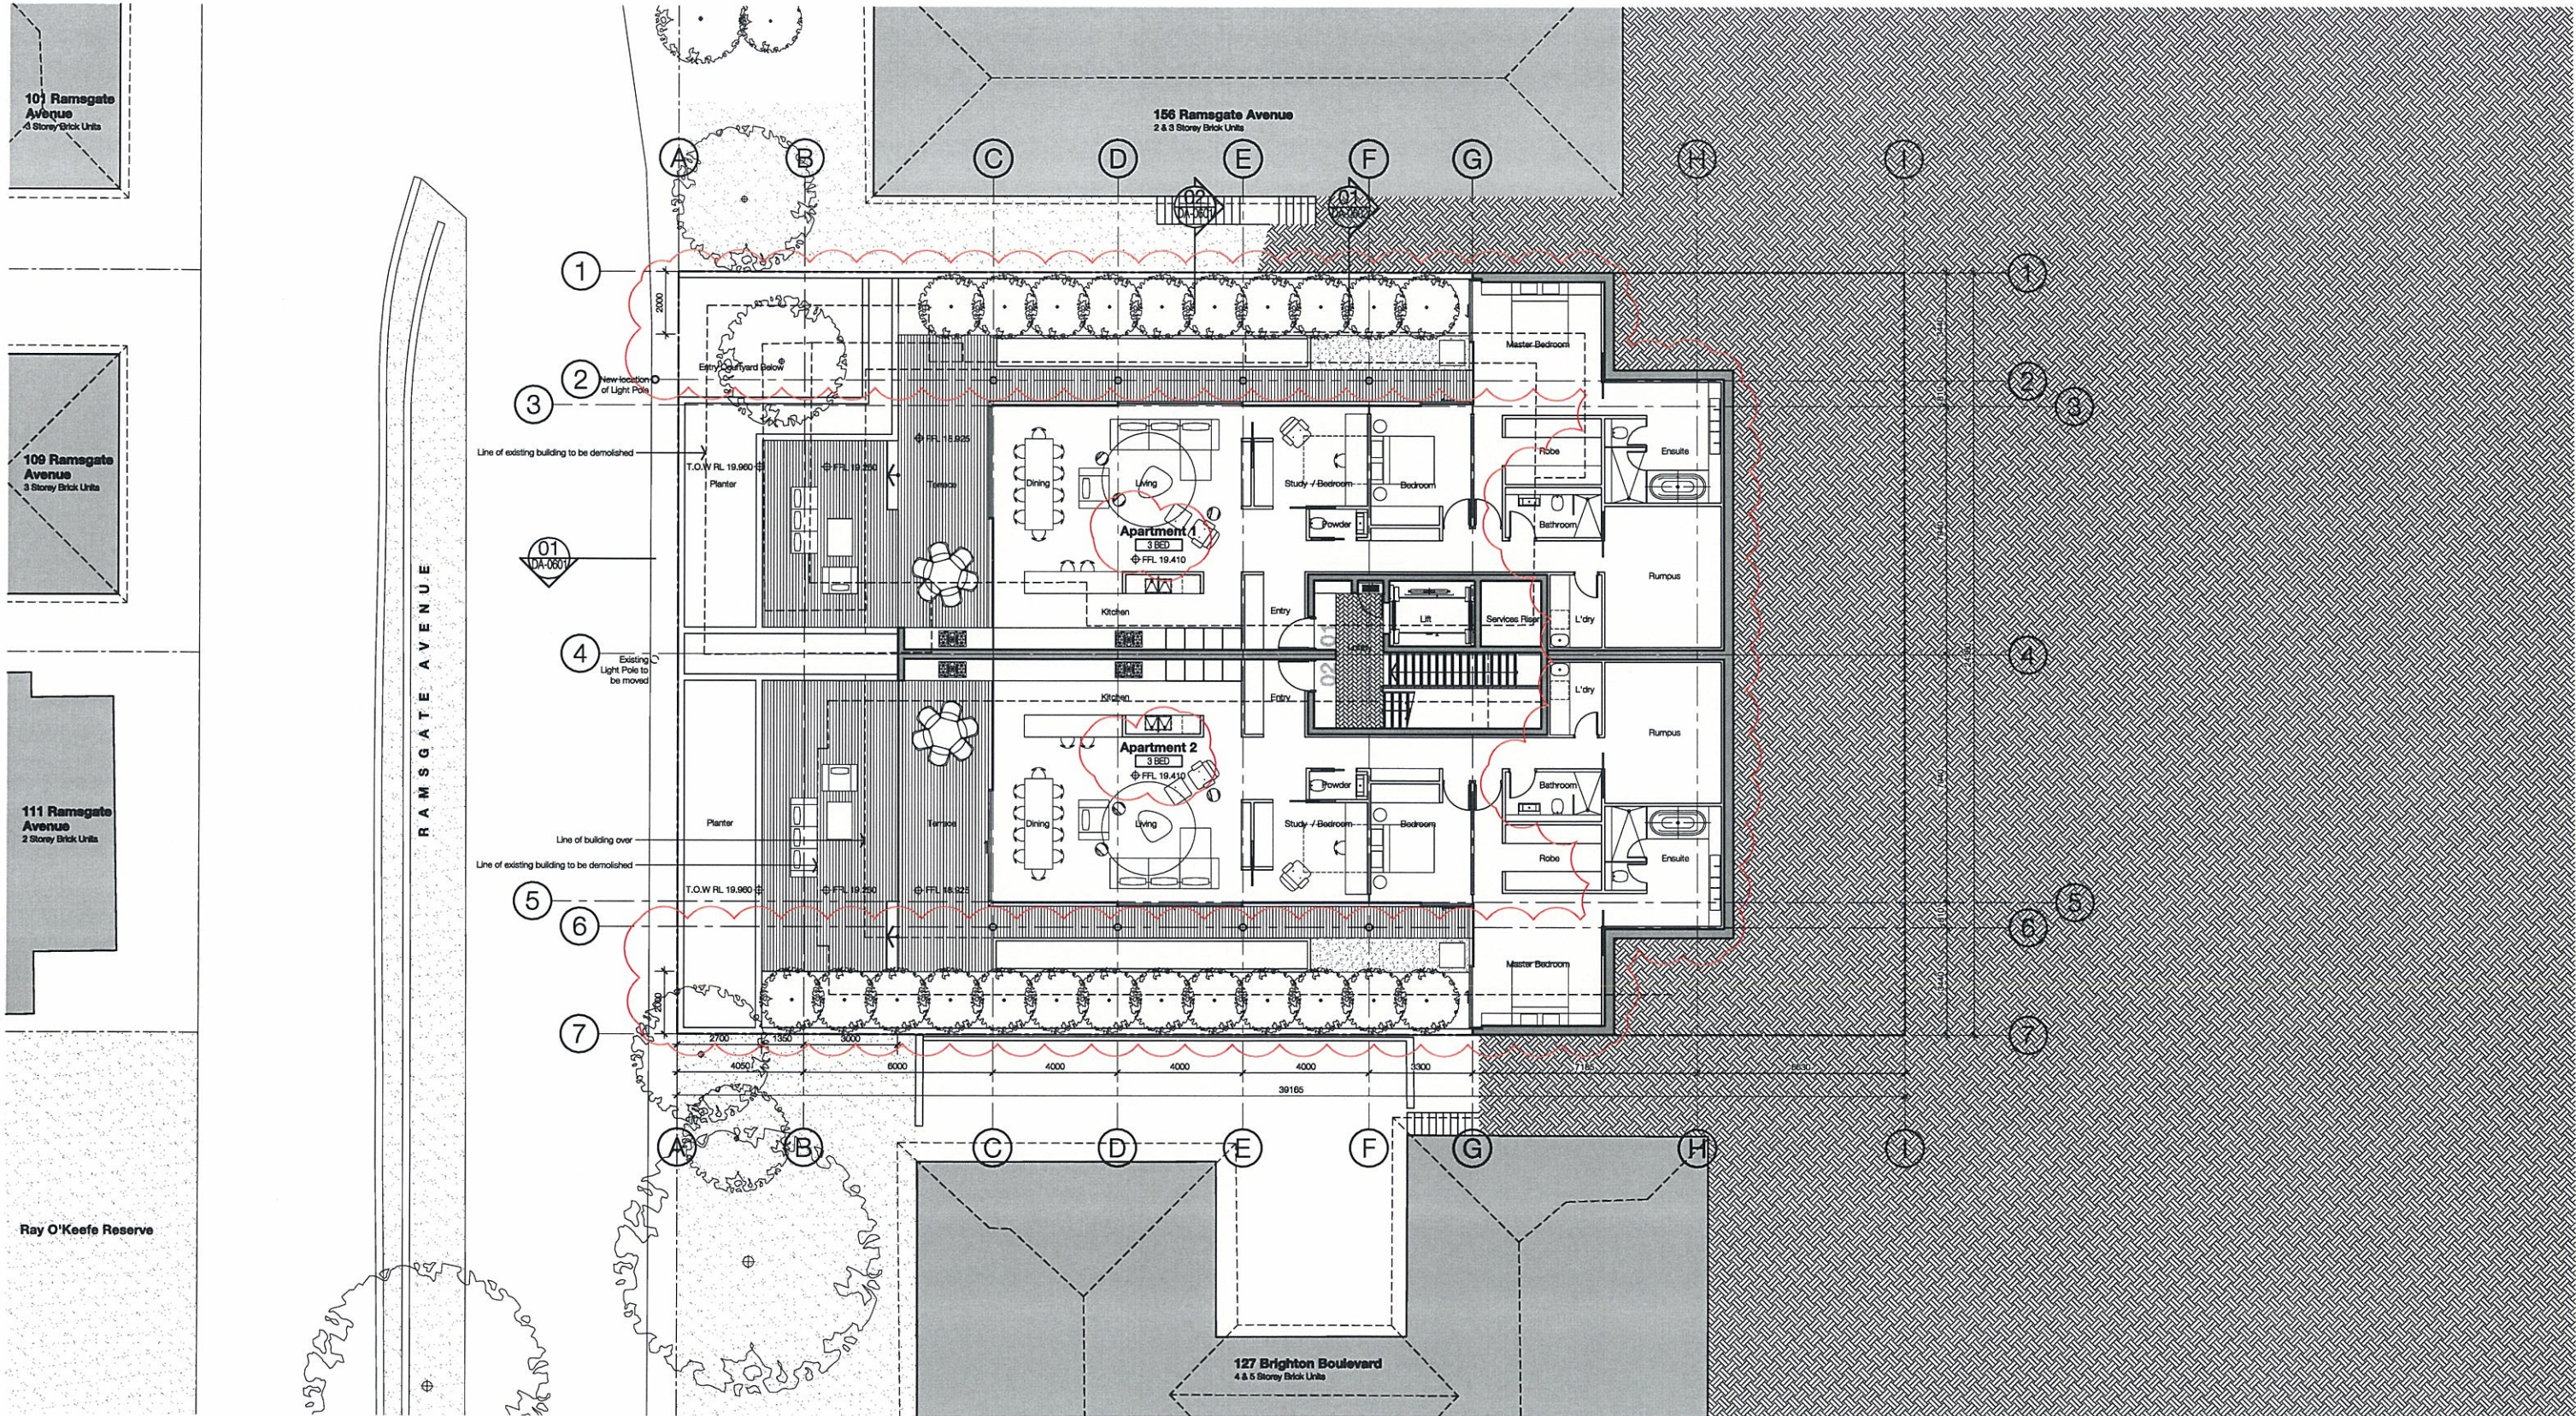

In accepting and utilizing this document the recipient agrees that SJB Architects (NSW) Pty. Ltd. ACN 081 094 724 T/A SJB Architects, retain all common law, statutory law and other rights including copyright and intellectual property rights. The recipient agrees not to use this document for any purpose other than its intended use; to waive all claims against SJB Architects resulting from unauthorized changes; or to reuse the document on other projects without the prior written consent of SJB Architects. Under no circumstances shall transfer of this document be deemed a sale. SJB Architects makes no warranties of fitness for any purpose.

The Builder/Contractor shall verify job dimensions prior to any work commencing. Use figured dimensions only. Do not scale drawing.

FOR APPROVAL

Nominated Architects Adam Haddock 7188 John Pradel 7004

Rev.	Date	Revision	By	Chk.
01	18.08.09	Client Issue	CP	AH
03	12.10.09	Pre-DA Issue	CP	AH
04	12.10.09	Preliminary DA Issue	CP	AH
05	30.04.10	DA Issue	CP	AH
06	10.09.10	Revised DA Issue	CP/JT	AH

Rev.	Date	Revision	By	Chk.

Rev.	Date	Revision	By	Chk.

Rev.	Date	Revision	By	Chk.

Project Residential Development
158-160 Ramsgate Avenue
North Bondi
Drawing Name
Plan
Level 1

P&ES DEPT
10 SEP 2010

RECEIVED

Date	Scale	Sheet Size
10.09.2010	1:100	@ A1
Reg No.	Drawn	Chk.
-	CP	AH
Job No.	Drawing No.	Revision
4580	DA-0201	/06

SJB Architects
Level 2
480 Crown Street
Surry Hills NSW
2010 Australia
T 61 2 9380 9911
F 61 2 9380 9922
www.sjb.com.au

AMENDED




107 Ramsgate Avenue
4 Storey Brick Units

109 Ramsgate Avenue
3 Storey Brick Units

111 Ramsgate Avenue
2 Storey Brick Units

Ray O'Keefe Reserve

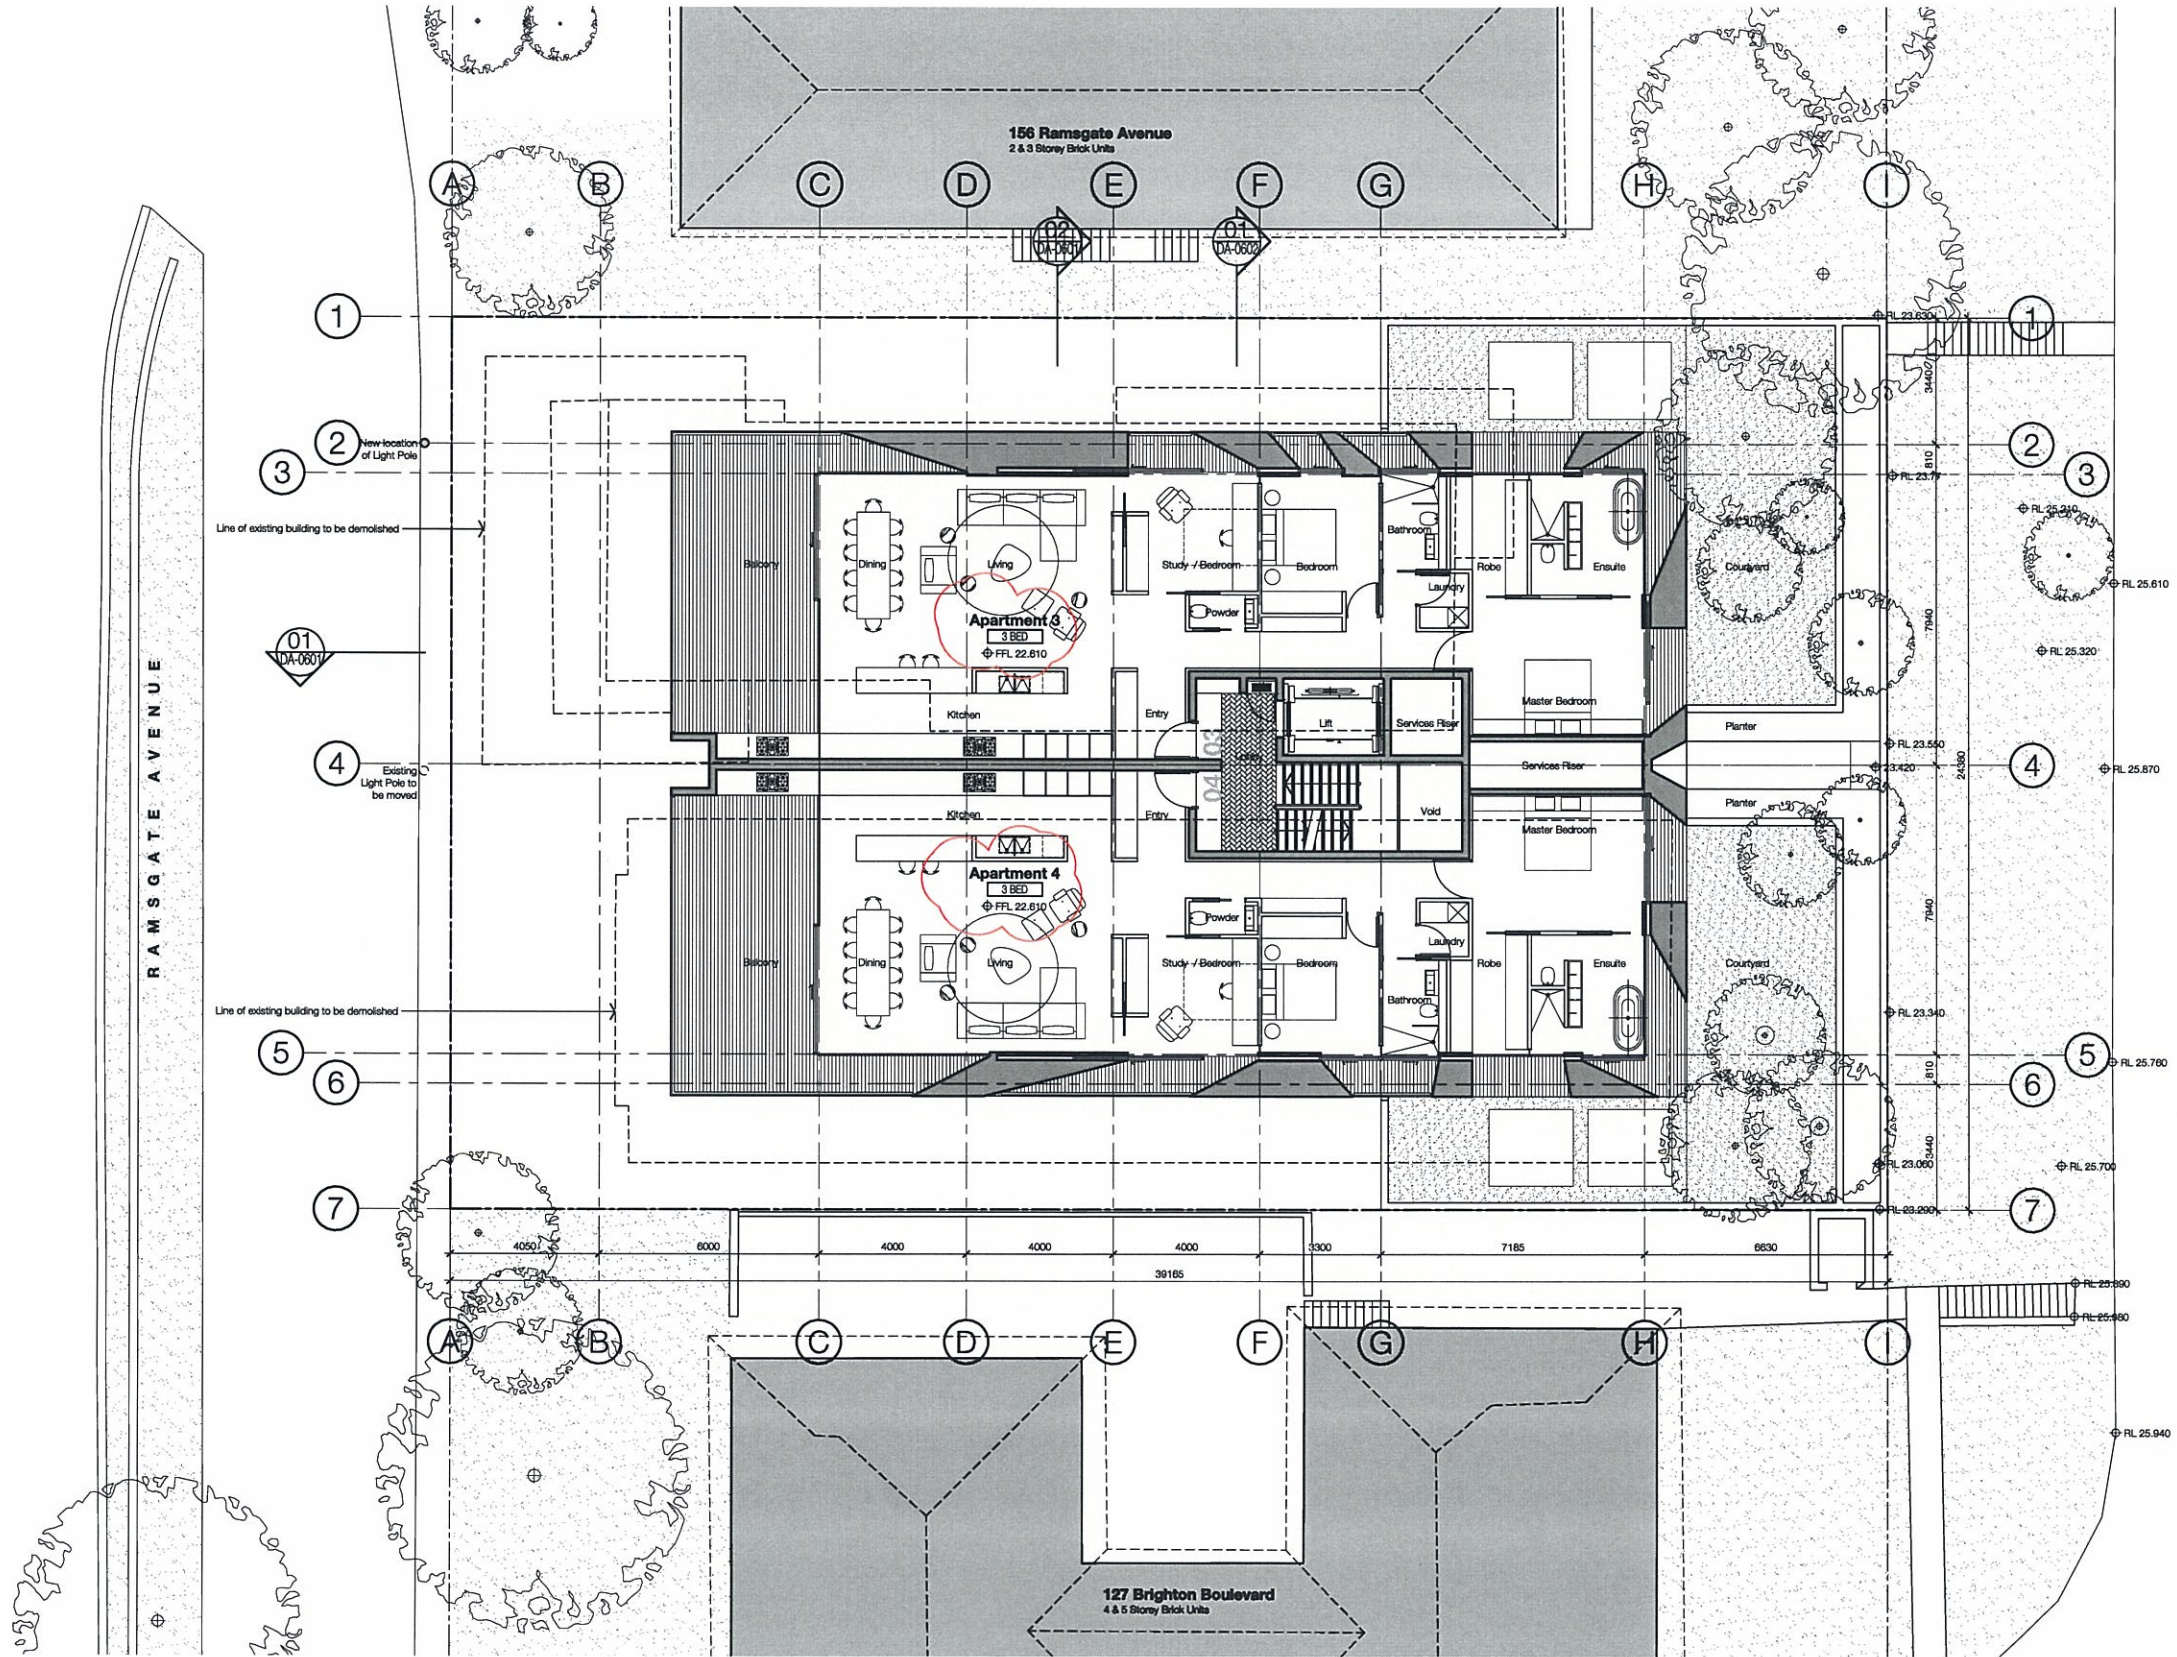

BRIGHTON BOULEVARD

AMENDED

P&ES DEPT
10 SEP 2010
RECEIVED

In accepting and utilizing this document the recipient agrees that SJB Architecture (NSW) Pty Ltd, ACN 081 094 724 T/A SJB Architects, retain all common law, statutory law and other rights including copyright and intellectual property rights. The recipient agrees not to use this document for any purpose other than its intended use; to waive all claims against SJB Architects resulting from unauthorized changes; or to reuse the document on other projects without the prior written consent of SJB Architects. Under no circumstances shall transfer of this document be deemed a sale. SJB Architects makes no warranties of fitness for any purpose.

The Builder/Contractor shall verify job dimensions prior to any work commencing. Use figured dimensions only. Do not scale drawing.

FOR APPROVAL



Nonnitted Architects Adam Haddock 7188 John Pradel 7004

Rev.	Date	Revision	By	Chk.
01	18.06.09	Client Issue	CP	AH
03	12.10.09	Pre-DA Issue	CP	AH
04	12.10.09	Preliminary DA Issue	CP	AH
05	30.04.10	DA Issue	CP	AH
06	10.09.10	Revised DA Issue	CP/UT	AH

Rev.	Date	Revision	By	Chk.

Rev.	Date	Revision	By	Chk.




Rev.	Date	Revision	By	Chk.

Project
Residential Development
158-160 Ramsgate Avenue
North Bondi
Drawing Name
Plan
Level 2


Date	Scale	Sheet Size
10.09.2010	1:100	@ A1
Reg. No.	Drawn	Chk.
-	CP	AH
Job No.	Drawing No.	Revision
4580	DA-0202	/06

SJB Architects
Level 2
490 Crown Street
Sunny Hills NSW
2010 Australia
T 61 2 9380 9911
F 61 2 9380 9922
www.sjb.com.au



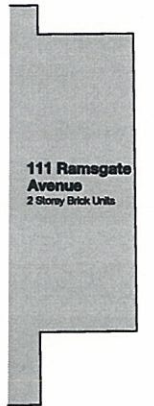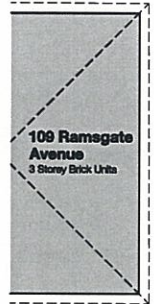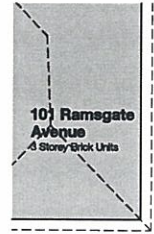

Ray O'Keefe Reserve

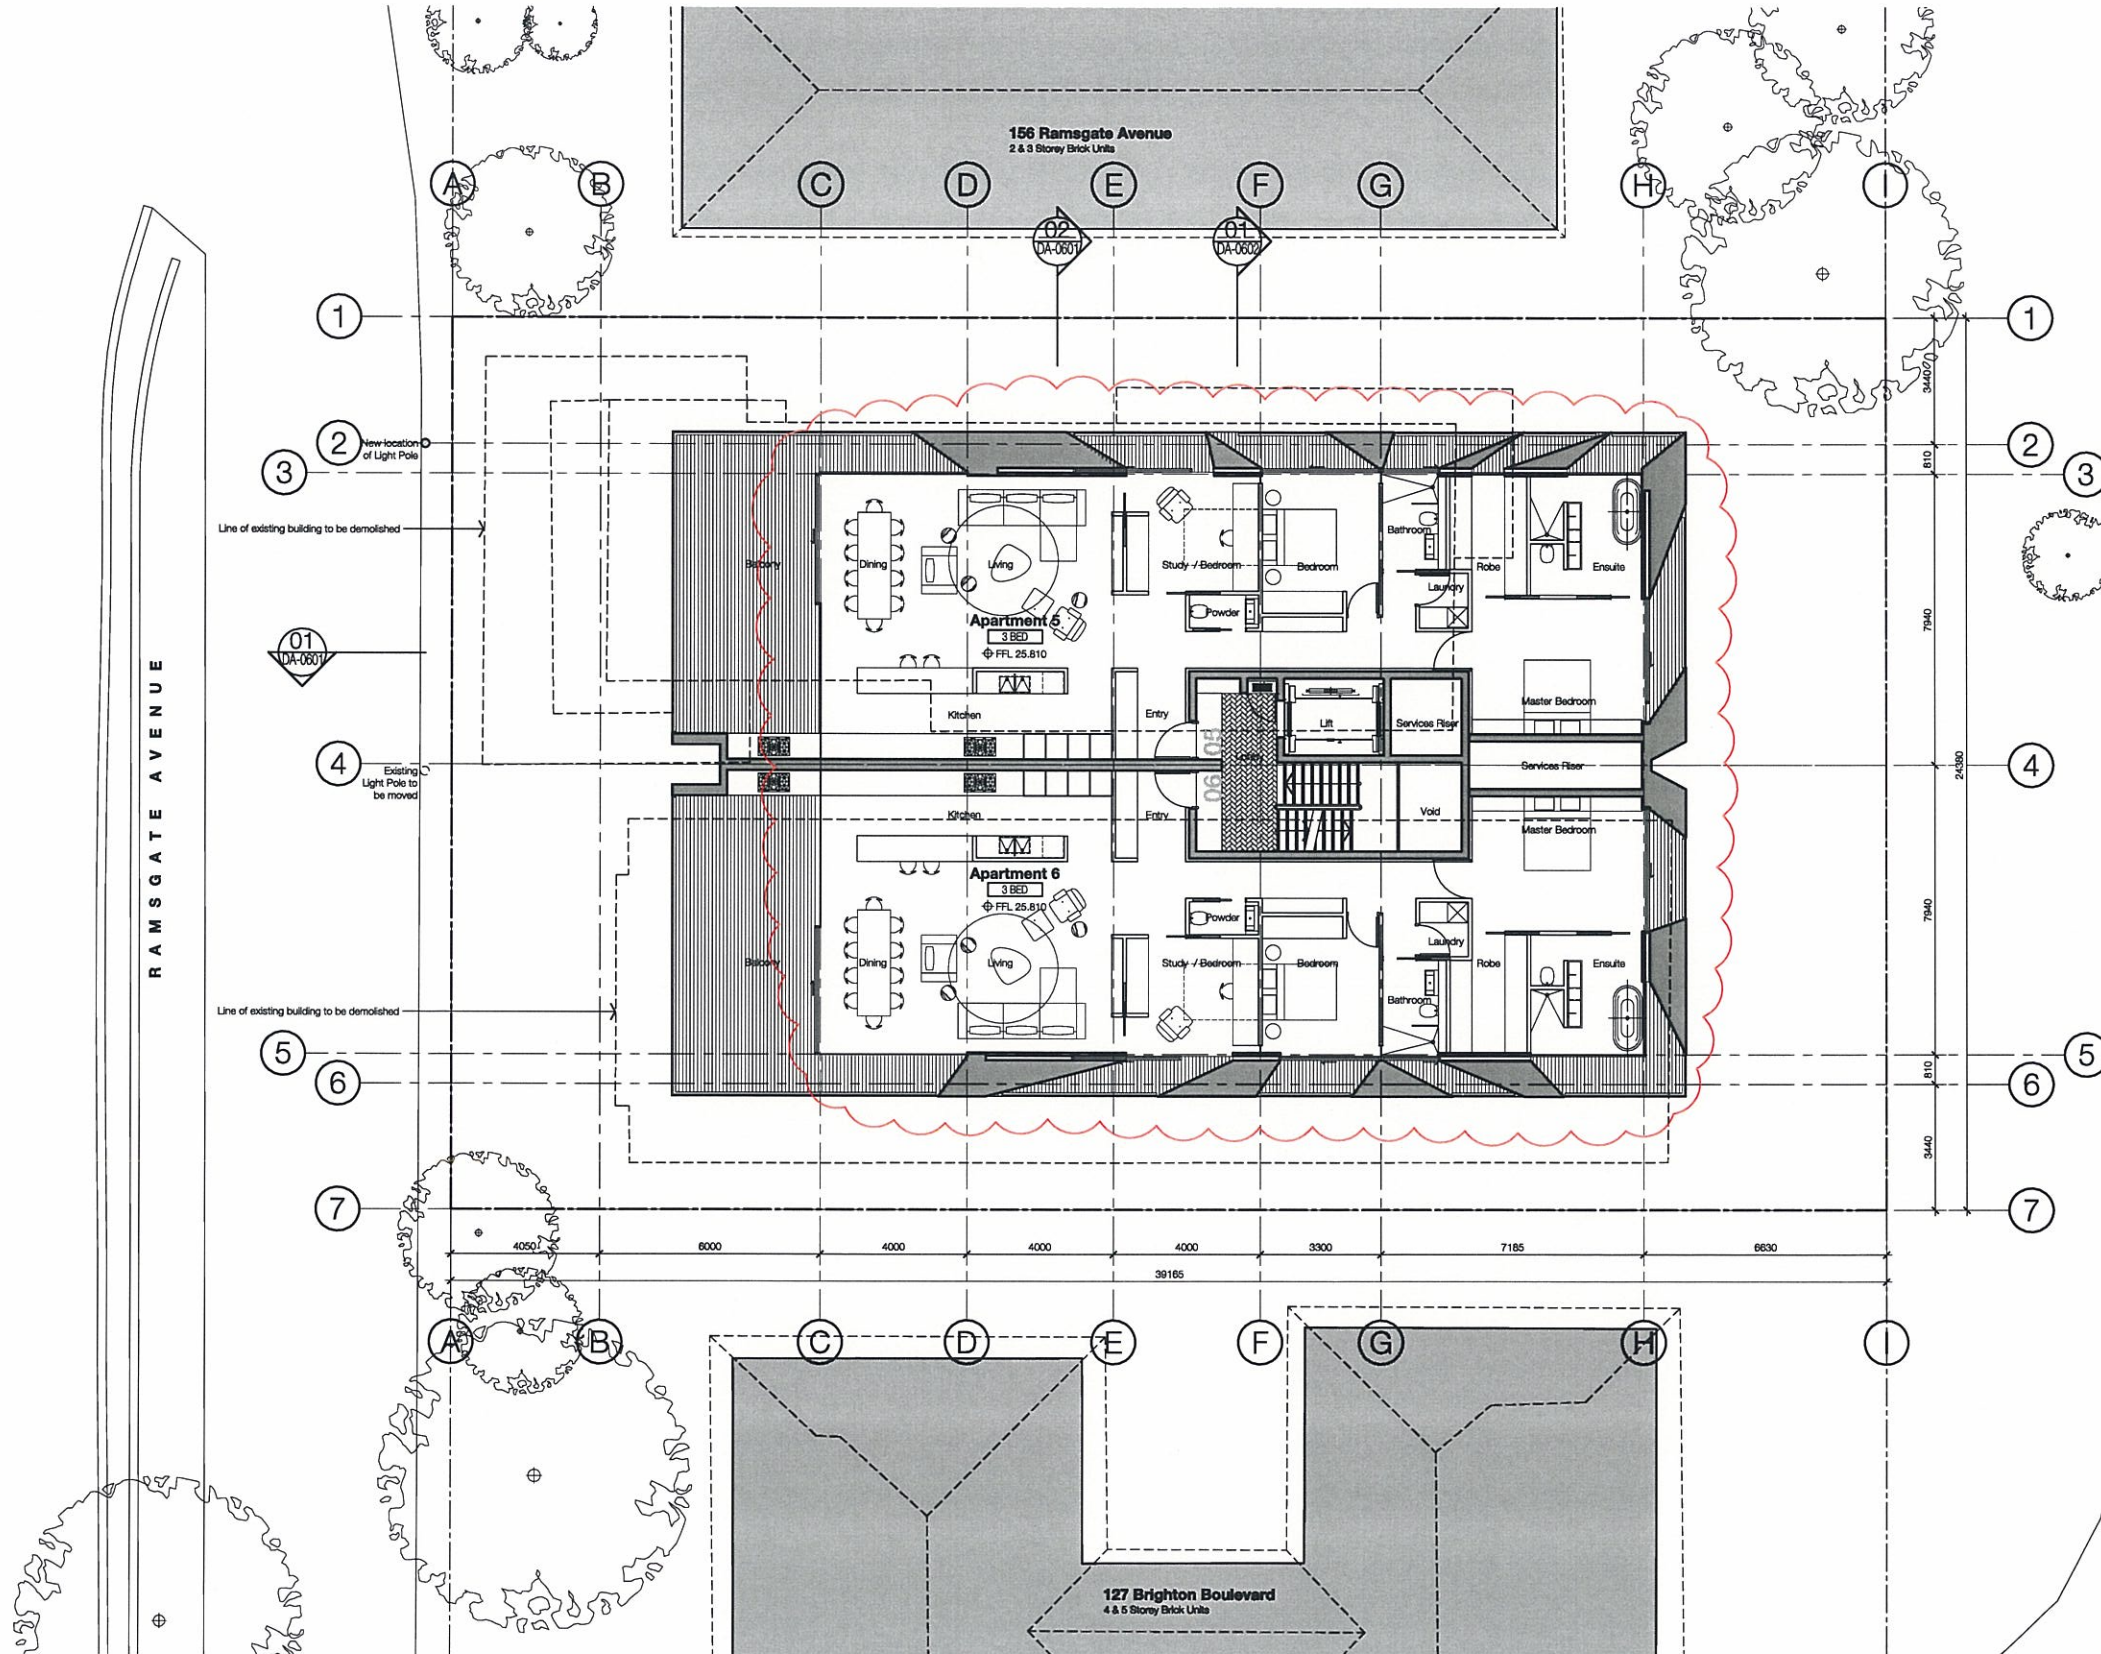

BRIGHTON BOULEVARD

AMENDED

P&ES DEPT
10 SEP 2010
RECEIVED

In accepting and utilizing this document the recipient agrees that SJB Architecture
NSW Pty Ltd, ACN 081 084 724 11A SJB Architects, retain all common law, statutory
law and other rights including copyright and intellectual property rights. The recipient
agrees not to use this document for any purpose other than its intended use; to
waive all claims against SJB Architects resulting from unauthorized changes;
or to reuse this document on other projects without the prior written consent
of SJB Architects. Under no circumstances shall transfer of this document be
deemed a sale. SJB Architects makes no warranties of fitness for any purpose.
The Builder/Contractor shall verify job dimensions prior to any work commencing.
Use figured dimensions only. Do not scale drawing.

FOR APPROVAL

Rev. Date Revision By Chk.
01 18.08.09 Client Issue CP AH
03 12.10.09 Pre-DA Issue CP AH
04 12.10.09 Preliminary DA Issue CP AH
05 30.04.10 DA Issue CP AH
06 10.09.10 Revised DA Issue CP/JT AH

Rev. Date Revision By Chk.
Rev. Date Revision By Chk.
Project
Residential Development
158-160 Ramsgate Avenue
North Bondi
Drawing Name
Plan
Level 3

Date 10.09.2010 Scale 1:100 Sheet Size @ A1
Reg. No. Drawn CP Chk. AH
Job No. 4580 Drawing No. DA-0203 / 06 Revision

SJB Architects
Level 2
400 Crown Street
Surry Hills NSW
2010 Australia
T 61 2 9360 9911
F 61 2 9360 9922
www.sjb.com.au






Ray O'Keefe Reserve

RAMSGATE AVENUE

BRIGHTON BOULEVARD

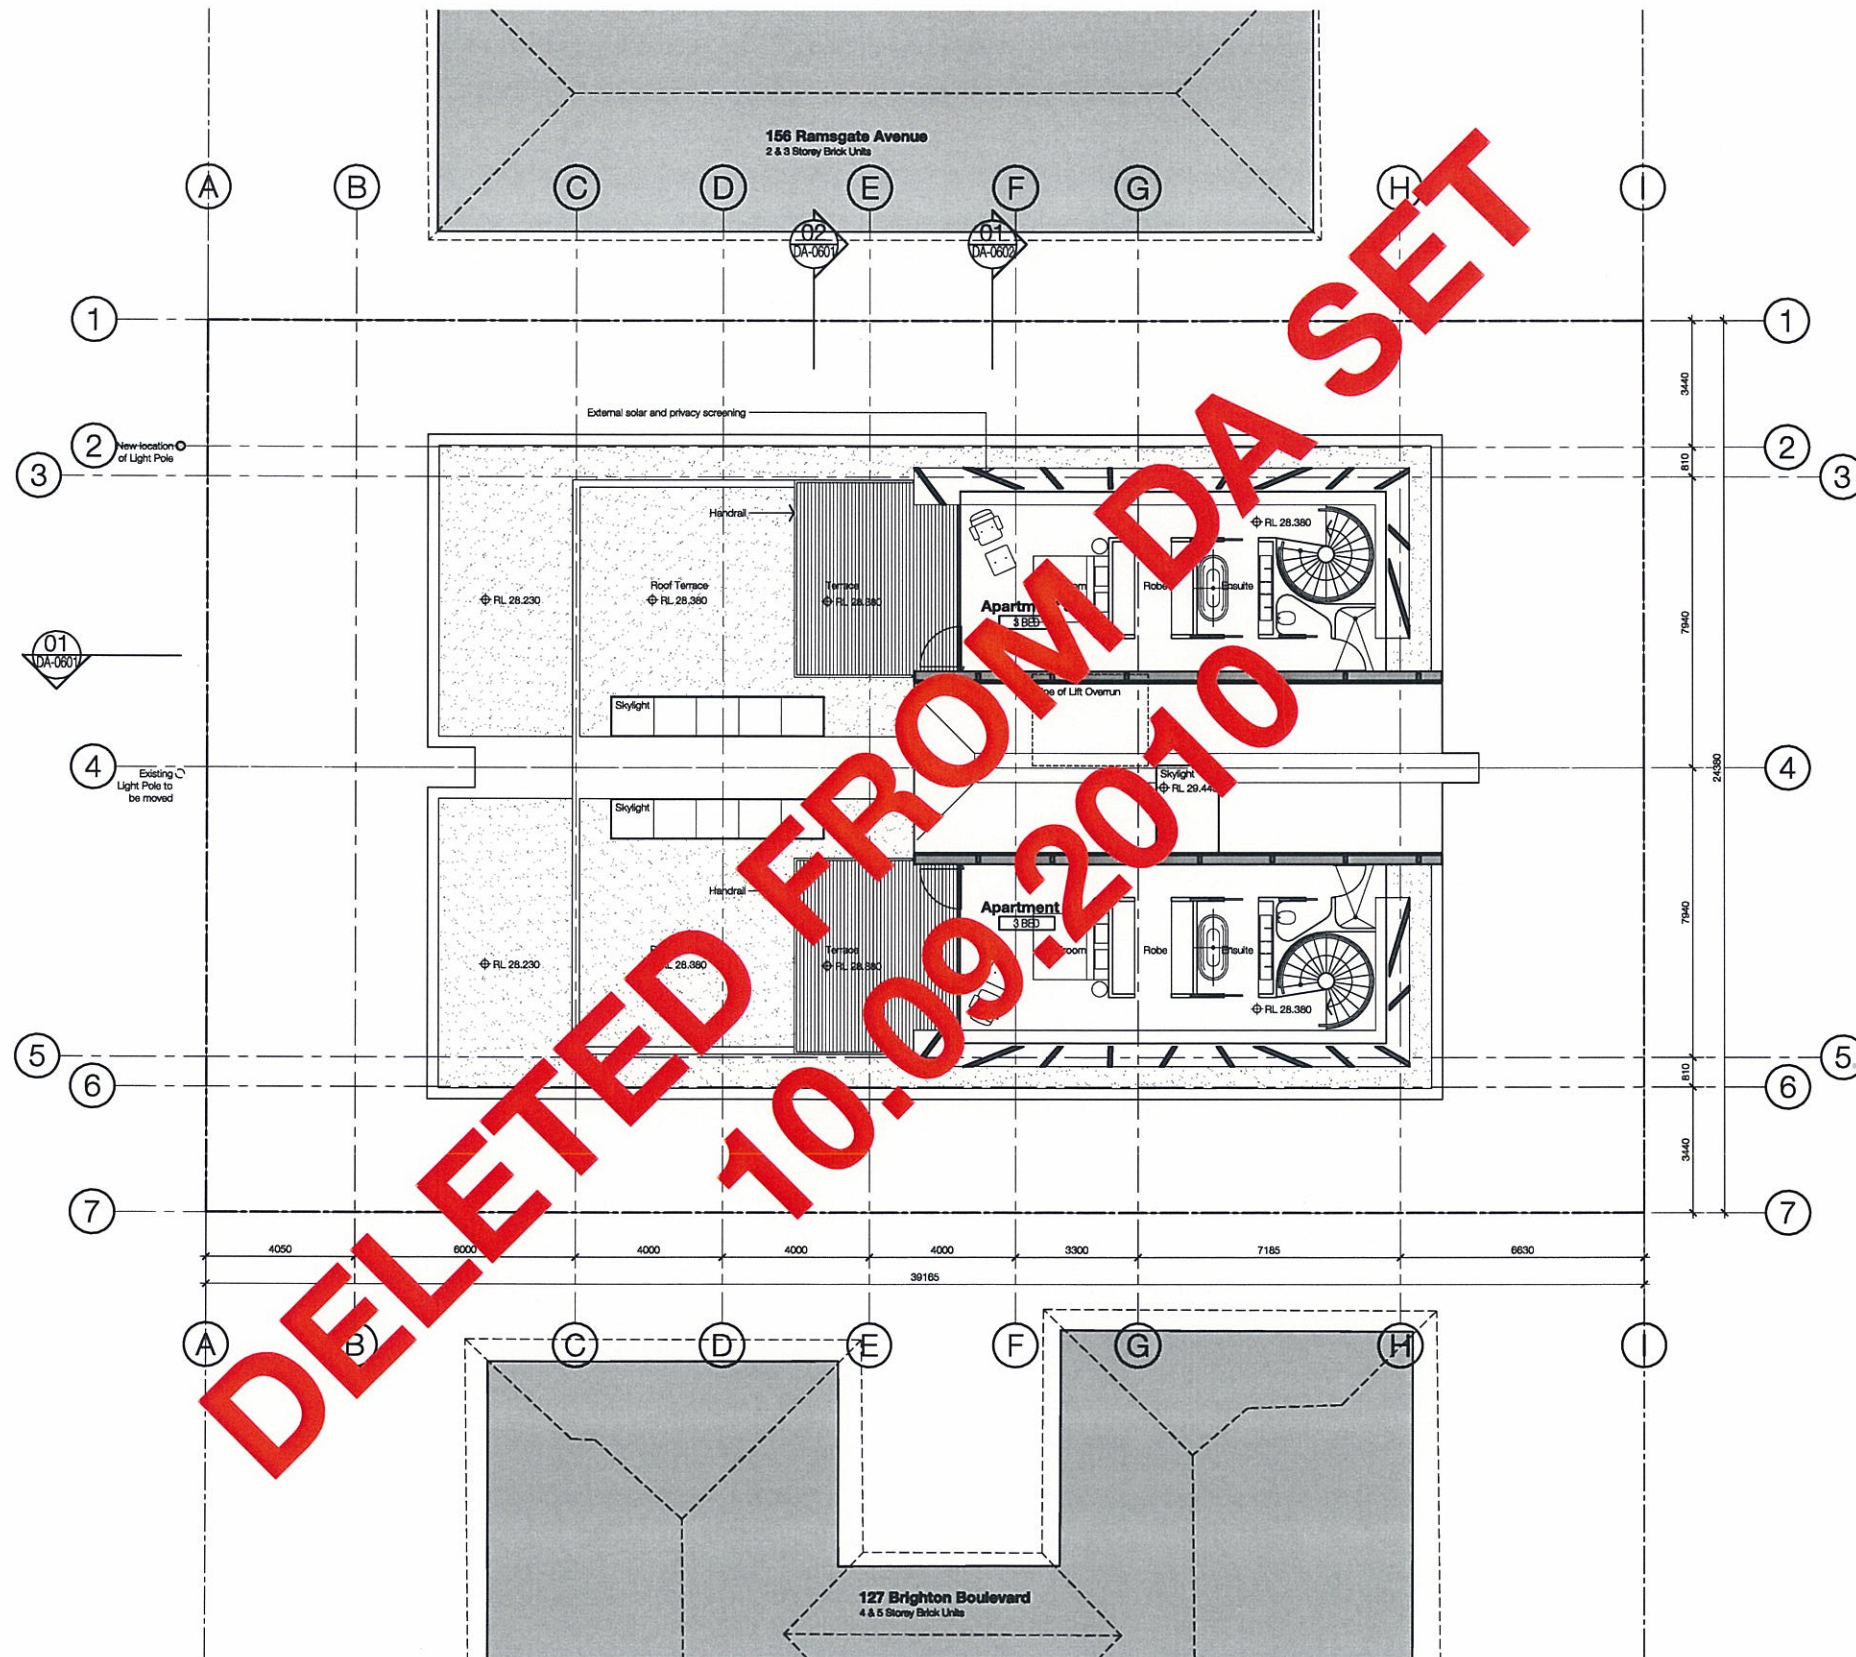

AMENDED

P&ES DEPT
10 SEP 2010
RECEIVED

In accepting and utilizing this document the recipient agrees that SJB Architecture (NSW) Pty. Ltd. ACN 061 094 724 T/A SJB Architects, retain all common law, statutory law and other rights including copyright and intellectual property rights. The recipient agrees not to use this document for any purpose other than its intended use; to waive all claims against SJB Architects resulting from unauthorized changes; or to reuse the document on other projects without the prior written consent of SJB Architects. Under no circumstances shall transfer of this document be deemed a sale. SJB Architects makes no warranties of fitness for any purpose.

The Builder/Contractor shall verify job dimensions prior to any work commencing. Use figured dimensions only. Do not scale drawing.

FOR APPROVAL



Nominated Architects Adam Haddock 7188 John Pradel 7004

Rev.	Date	Revision	By	Chk.
01	18.08.09	Client Issue	CP	AH
03	12.10.09	Pre-DA Issue	CP	AH
04	12.10.09	Preliminary DA Issue	CP	AH
05	30.04.10	DA Issue	CP	AH
06	10.09.10	Revised DA Issue	CP/JT	AH

Rev.	Date	Revision	By	Chk.

Rev.	Date	Revision	By	Chk.




Rev.	Date	Revision	By	Chk.

Project
Residential Development
158-160 Ramsgate Avenue
North Bondi
Drawing Name
Plan
Level 4


Date	Scale	Sheet Size
10.09.2010	1:100	@ A1
Reg. No.	Drawn	Chk.
-	CP	AH
Job No.	Drawing No.	Revision
4580	DA-0204	/06

SJB Architects
Level 2
490 Crown Street
Surry Hills NSW
2010 Australia
T 61 2 9380 9911
F 61 2 9380 9922
www.sjb.com.au



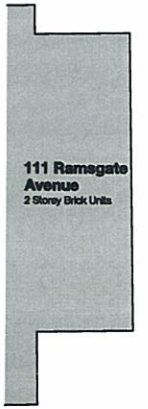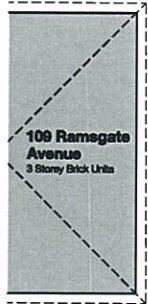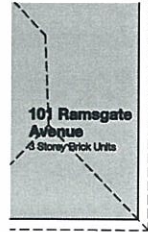

Ray O'Keefe Reserve

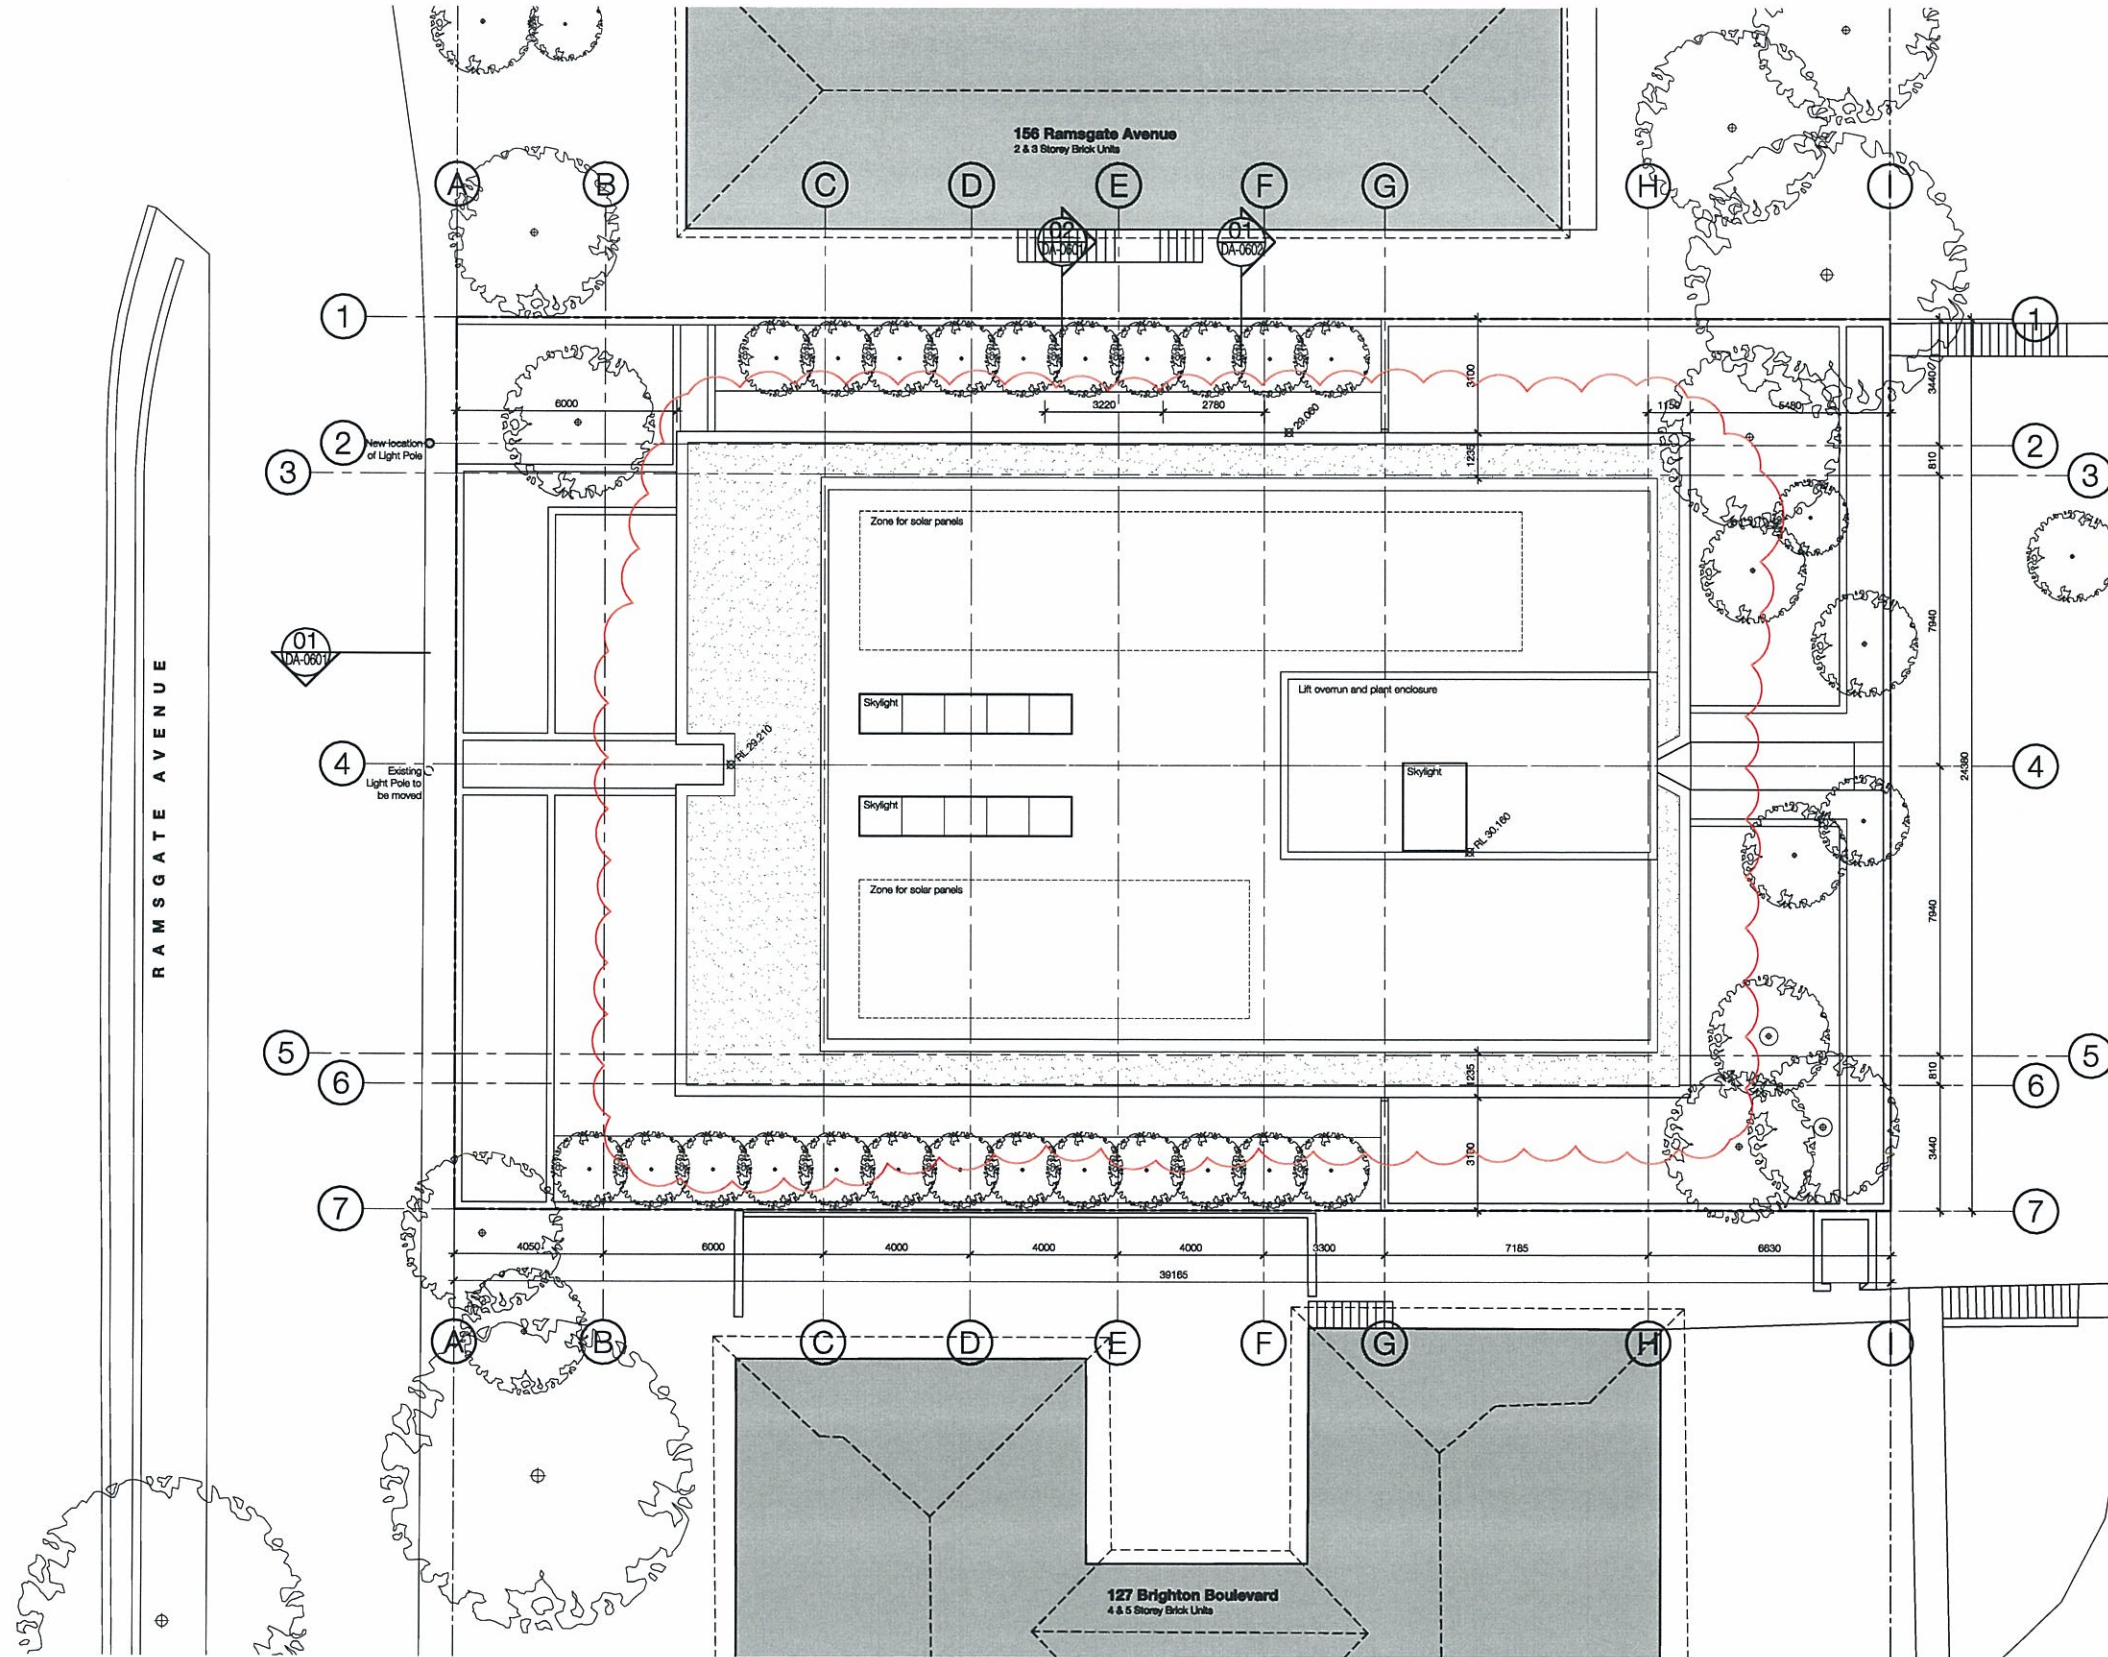

BRIGHTON BOULEVARD

AMENDED

P&ES DEPT
10 SEP 2010
RECEIVED

In accepting and utilizing this document the recipient agrees that SJB Architects (NSW) Pty. Ltd. ACN 081 094 724 T/A SJB Architects, retain all common law, statutory law and other rights including copyright and intellectual property rights. The recipient agrees not to use this document for any purpose other than its intended use; to waive all claims against SJB Architects resulting from unauthorized changes; or to misuse the document on other projects without the prior written consent of SJB Architects. Under no circumstances shall transfer of this document be deemed a sale. SJB Architects makes no warranties of fitness for any purpose.

The Builder/Contractor shall verify job dimensions prior to any work commencing. Use figured dimensions only. Do not scale drawing.

FOR APPROVAL



Nominated Architects Adam Haddock 7188 John Prasad 7004

Rev.	Date	Revision	By	Chk.
04	12.10.09	Preliminary DA Issue	CP	AH
05	30.04.10	DA Issue	CP	AH
06	10.09.10	Revised DA Issue	CP/JT	AH

Rev.	Date	Revision	By	Chk.

Rev.	Date	Revision	By	Chk.


Rev.	Date	Revision	By	Chk.

Project
Residential Development
158-160 Ramsgate Avenue
North Bondi
Drawing Name
Plan
Roof


Date	Scale	Sheet Size
10.09.2010	1:100	@ A1
Reg. No.	Drawn	Chk.
-	CP	AH
Job No.	Drawing No.	Revision
4580	DA-0205	/06

SJB Architects
Level 2
490 Crown Street
Sunny Hills NSW
2010 Australia
T 61 2 9380 9911
F 61 2 9380 9922
www.sjb.com.au



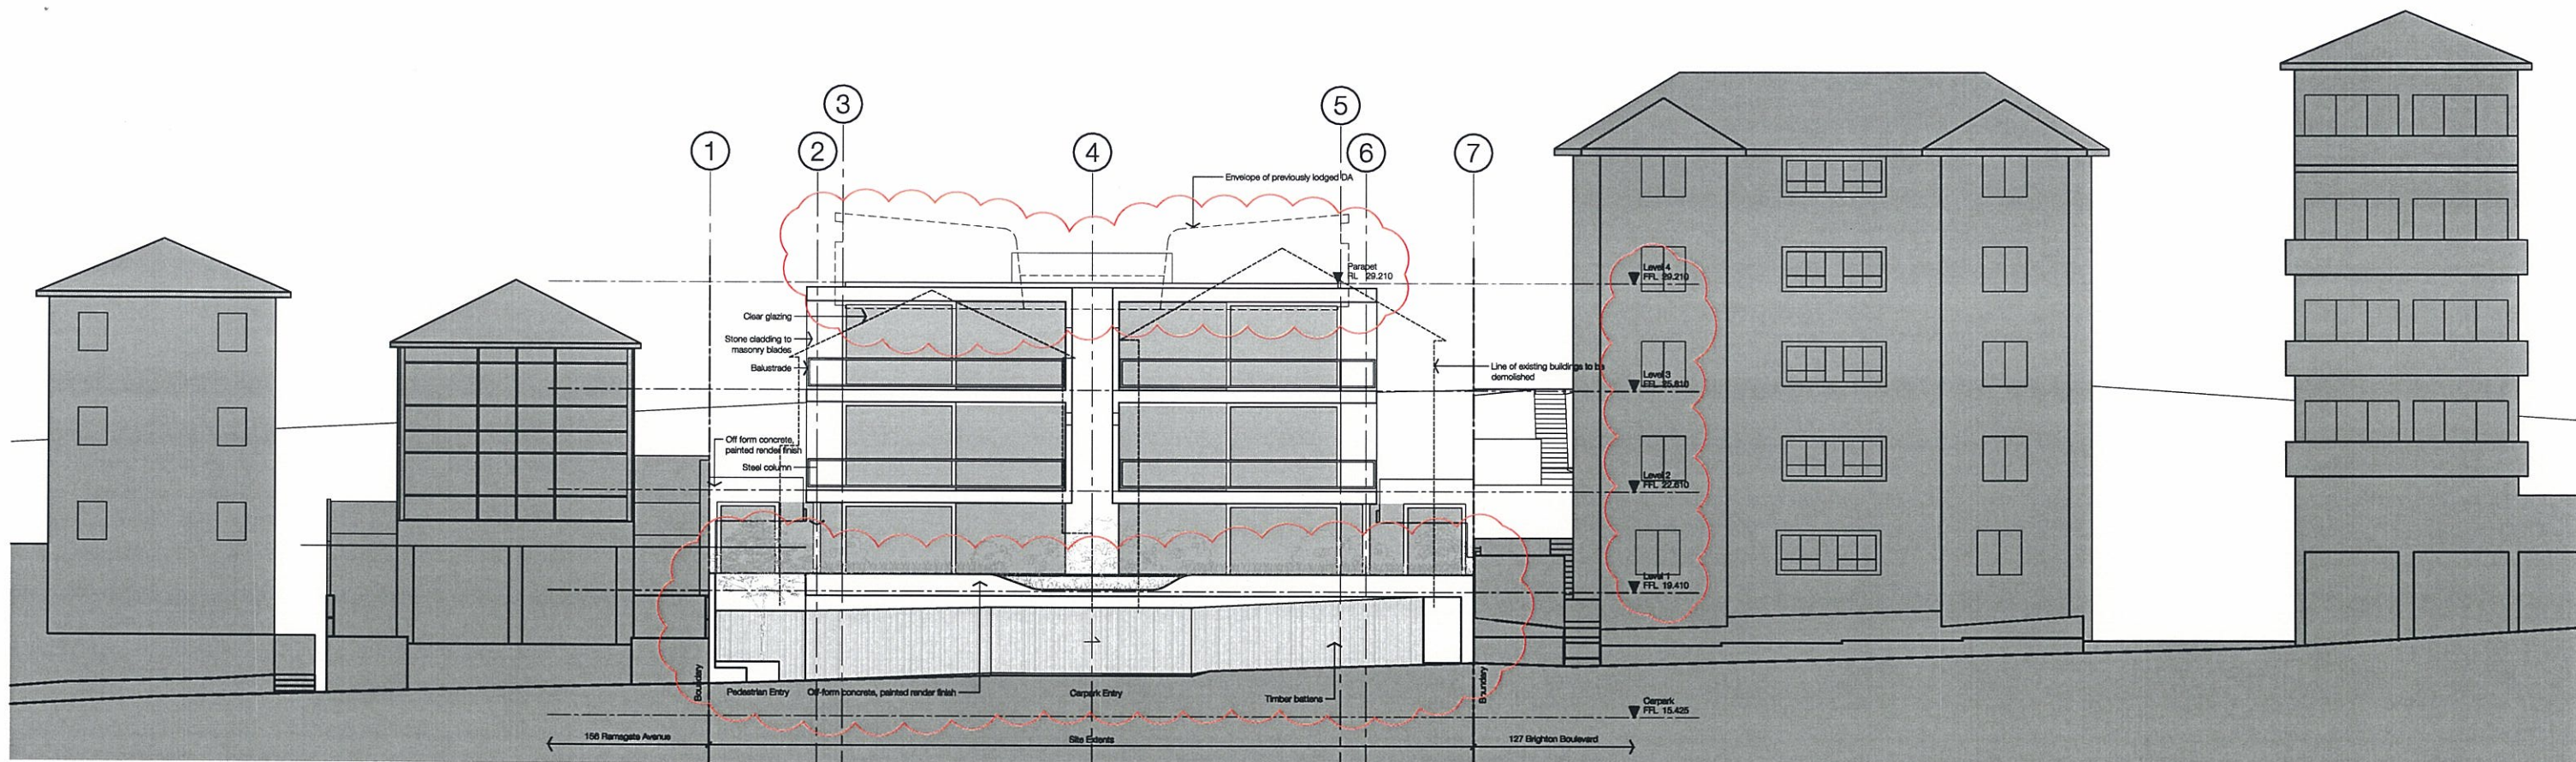

01 West Elevation
Ramsgate Avenue
1:100

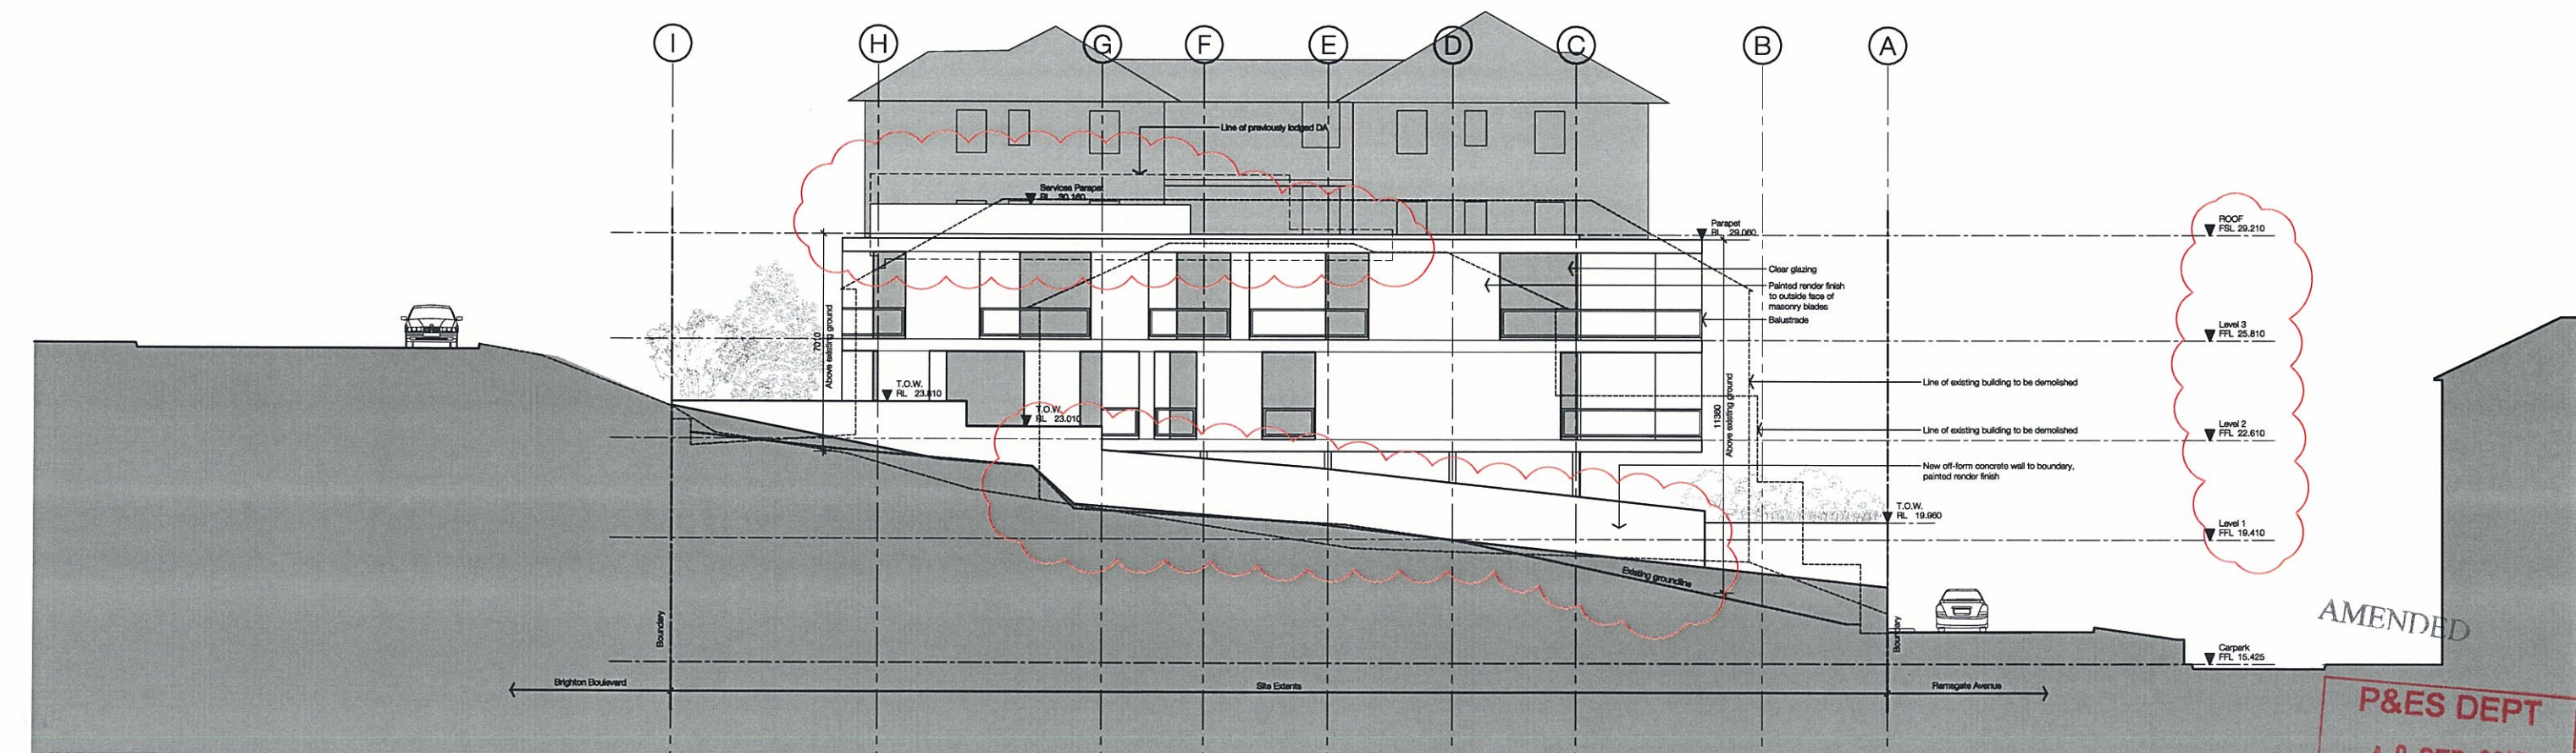

02 North Elevation
1:100

In accepting and utilizing this document the recipient agrees that SJB Architecture (NSW) Pty. Ltd. ACN 081 094 724 T/A SJB Architects, retain all common law, statutory law and other rights including copyright and intellectual property rights. The recipient agrees not to use this document for any purpose other than its intended use; to waive all claims against SJB Architects resulting from unauthorized changes; or to reuse this document on other projects without the prior written consent of SJB Architects. Under no circumstances shall transfer of this document be deemed a sale. SJB Architects makes no warranties of fitness for any purpose.

The Builder/Contractor shall verify job dimensions prior to any work commencing. Use figured dimensions only. Do not scale drawing.

FOR APPROVAL

Nominated Architects Adam Haddock 7188 John Prasad 7004

Rev.	Date	Revision	By	Chk.
01	18.06.09	Client Issue	CP	AH
03	12.10.09	Pre-DA Issue	CP	AH
04	12.10.09	Preliminary DA Issue	CP	AH
05	30.04.10	DA Issue	CP	AH
06	10.09.10	Revised DA Issue	CP/UT	AH

Rev.	Date	Revision	By	Chk.

Rev.	Date	Revision	By	Chk.

Rev.	Date	Revision	By	Chk.

Project
Residential Development
158-160 Ramsgate Avenue
North Bondi
Drawing Name
Elevations
West, North


Date
06.09.2010
Scale
1:100
Sheet Size
@ A1
Rev. No.
CP
Chk.
AH
Job No.
4580
Drawing No.
DA-0501 / 06
Revision

SJB Architects
Level 2
490 Crown Street
Sunny Hills NSW
2010 Australia
T 61 2 9380 9911
F 61 2 9380 9922
www.sjb.com.au




AMENDED

P&ES DEPT
10 SEP 2010
RECEIVED

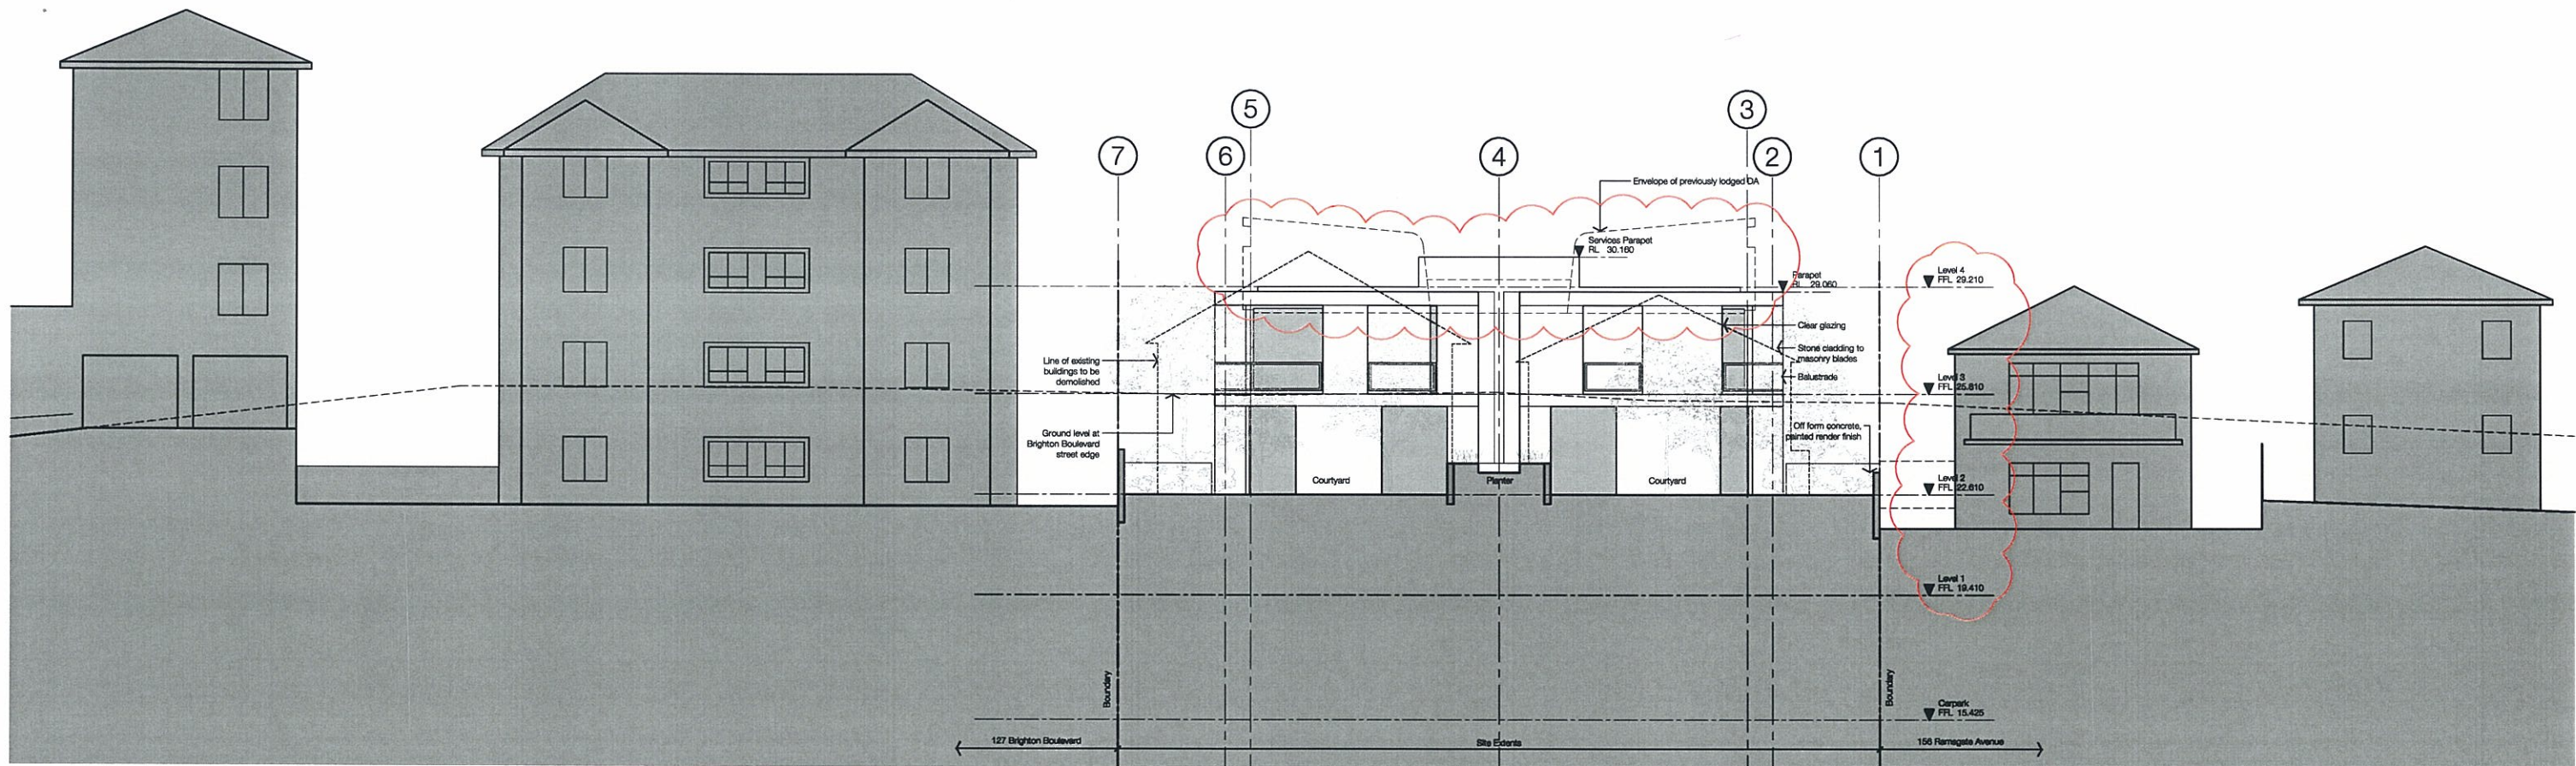

01 East Elevation
Brighton Boulevard
1:100

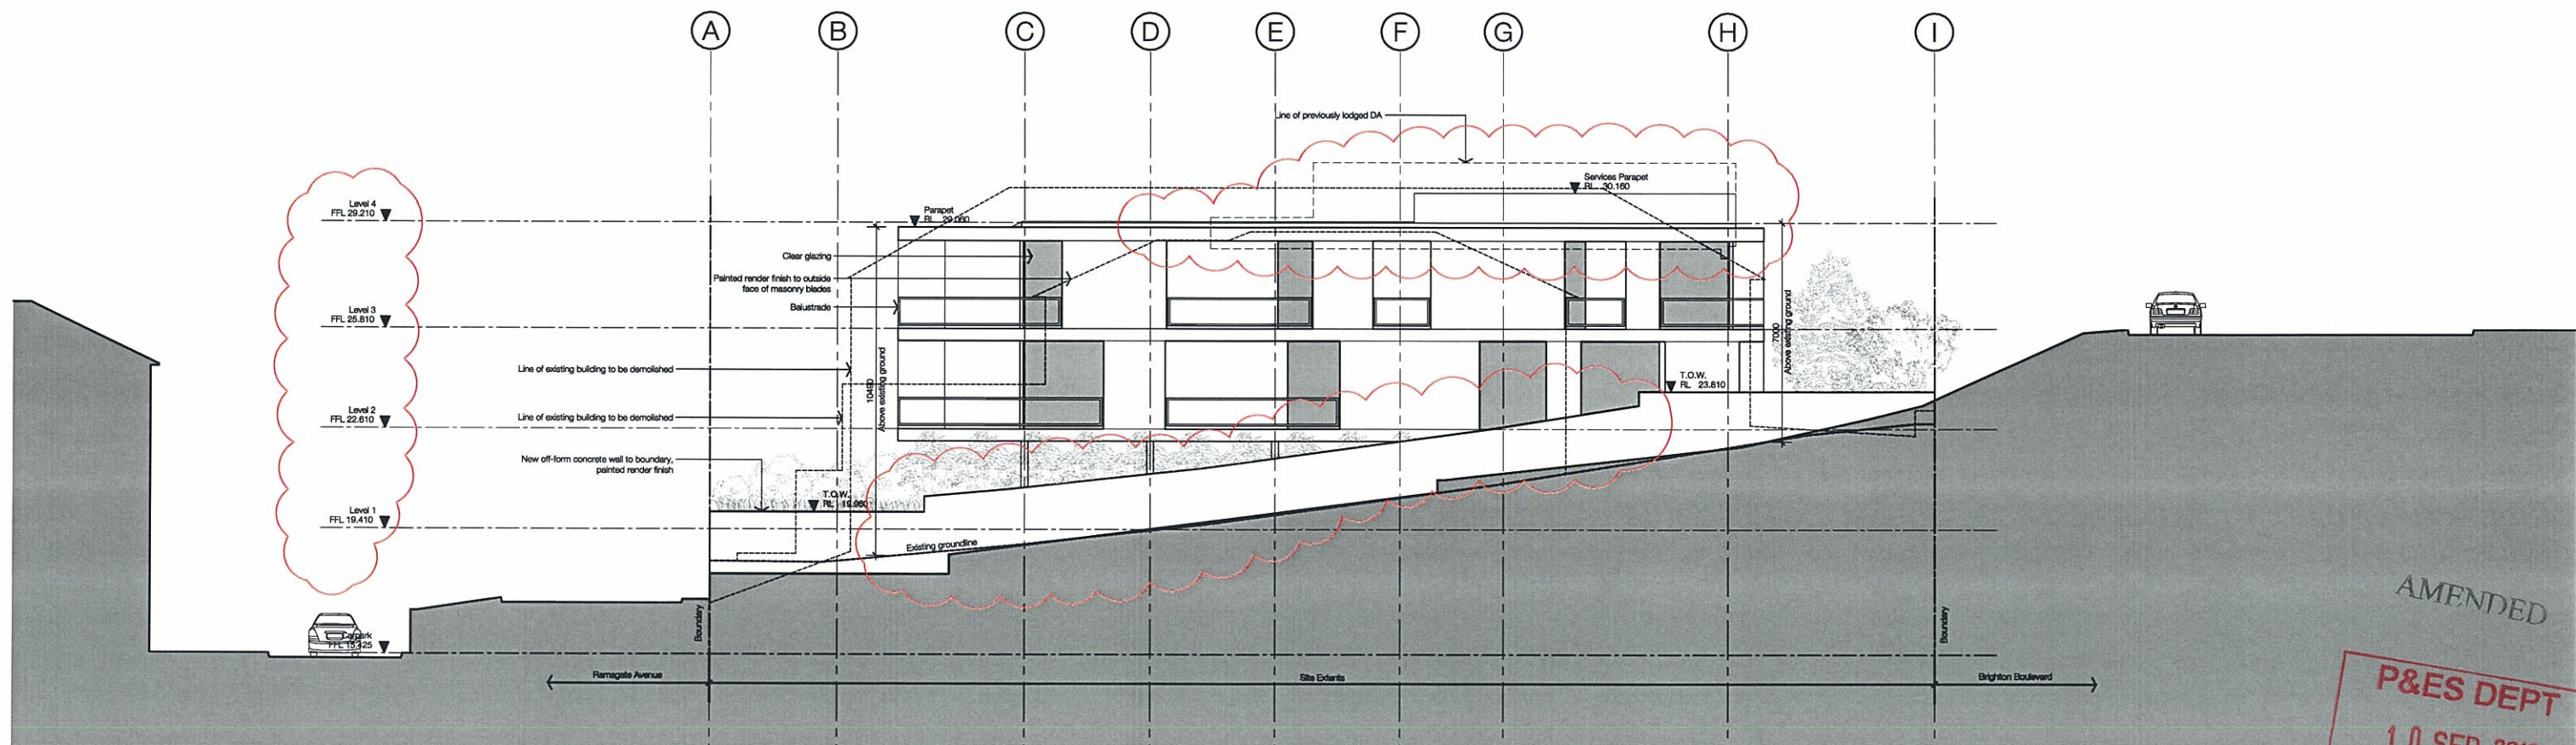

02 South Elevation
1:100

In accepting and utilizing this document the recipient agrees that SJB Architecture (NSW) Pty. Ltd. ACN 061 724 714 SJB Architects, retain all common law, statutory law and other rights including copyright and intellectual property rights. The recipient agrees not to use this document for any purpose other than as intended and to waive all claims against SJB Architects resulting from unauthorized changes; or to reuse the document on other projects without the prior written consent of SJB Architects. Under no circumstances shall transfer of this document be deemed a sale. SJB Architects makes no warranties of fitness for any purpose.

The Builder/Contractor shall verify job dimensions prior to any work commencing. Use figured dimensions only. Do not scale drawing.

FOR APPROVAL

Nominated Architects: Adam Haddock 7168 John Pradel 7004

Rev.	Date	Revision	By	Chk.
01	18.08.09	Client Issue	CP	AH
03	12.10.09	Pre-DA Issue	CP	AH
04	12.10.09	Preliminary DA Issue	CP	AH
05	30.04.10	DA Issue	CP	AH
06	10.09.10	Revised DA Issue	CP/UT	AH

Rev.	Date	Revision	By	Chk.

Rev.	Date	Revision	By	Chk.

Rev.	Date	Revision	By	Chk.

Project: Residential Development
158-160 Ramsgate Avenue
North Bondi
Drawing Name: Elevations
East, South

Date	Scale	Sheet Size
06.09.2010	1:100	@ A1
Reg. No.	Drawn	Chk.
-	CP	AH
Job No.	Drawing No.	Revision
4580	DA-0502	/06


SJB Architects

Level 2
490 Crown Street
Sydney Hills NSW
2010 Australia
T 61 2 9380 9911
F 61 2 9380 9922
www.sjb.com.au


AMENDED

P&ES DEPT
10 SEP 2010
RECEIVED



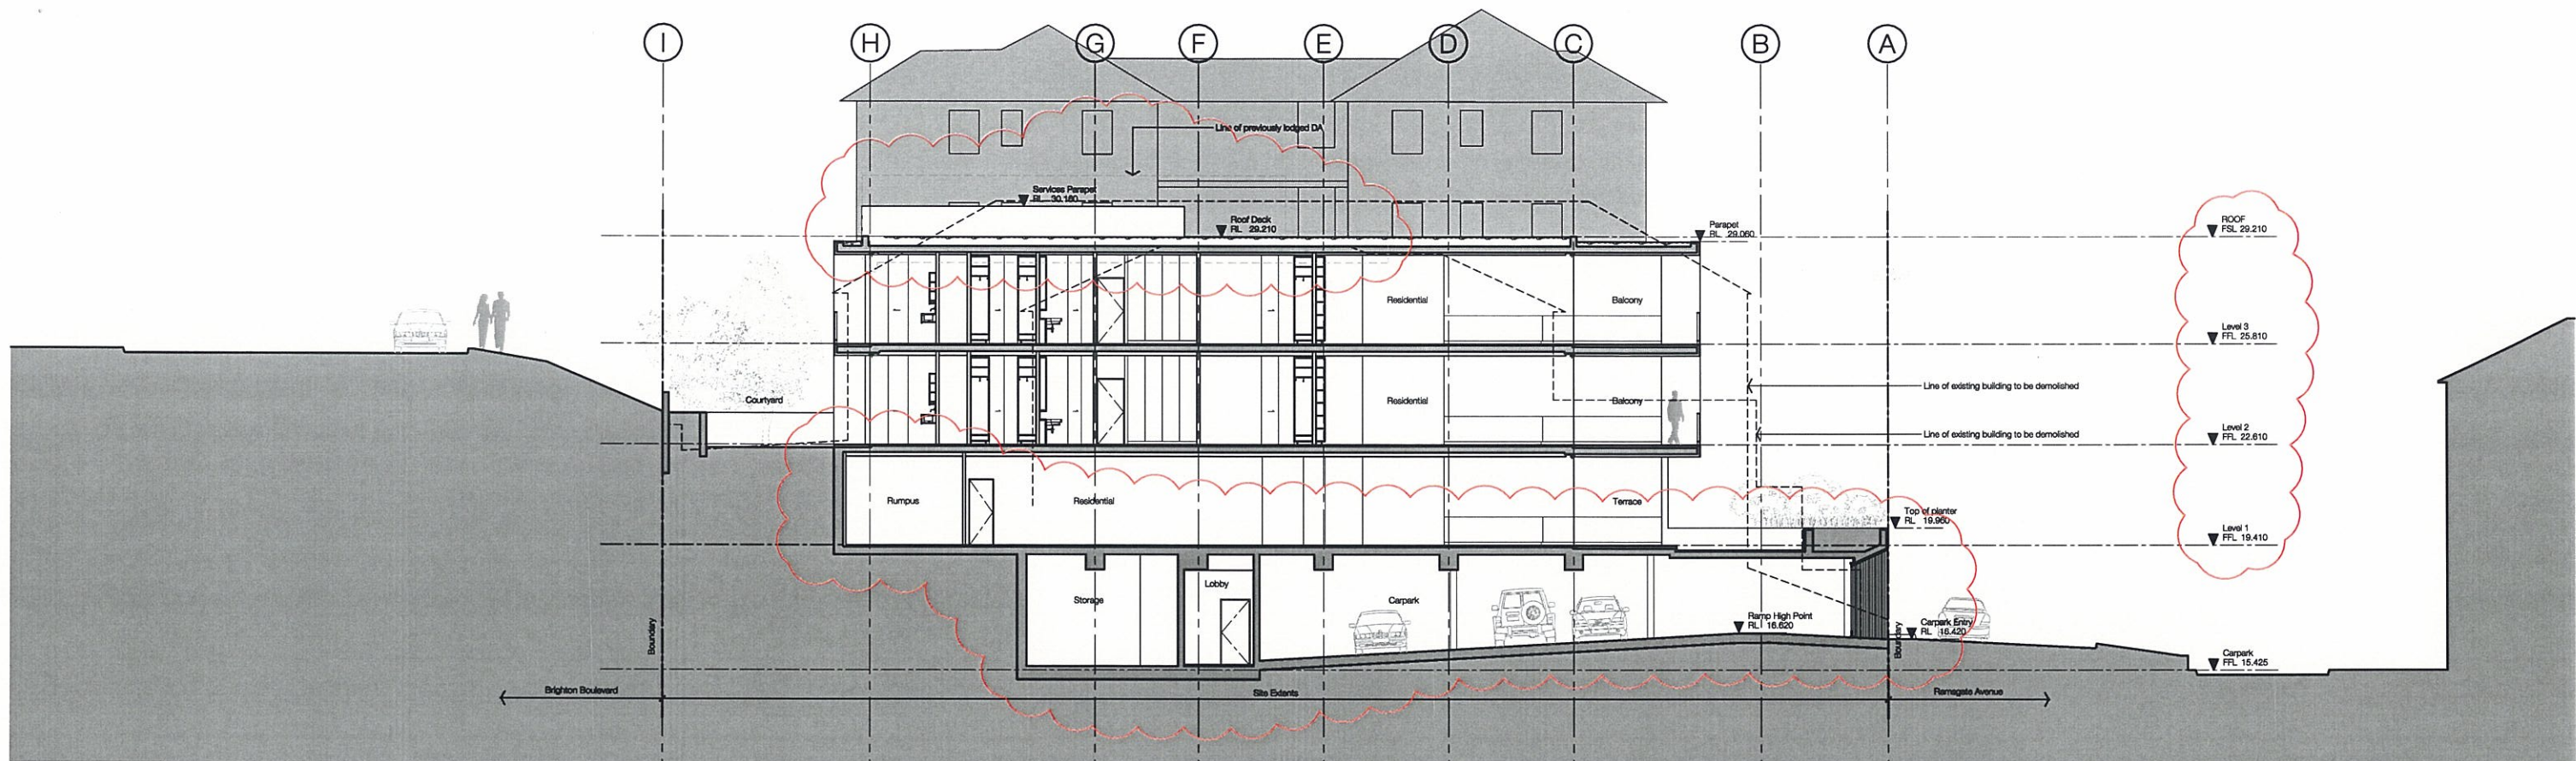

01 Section A
1:100

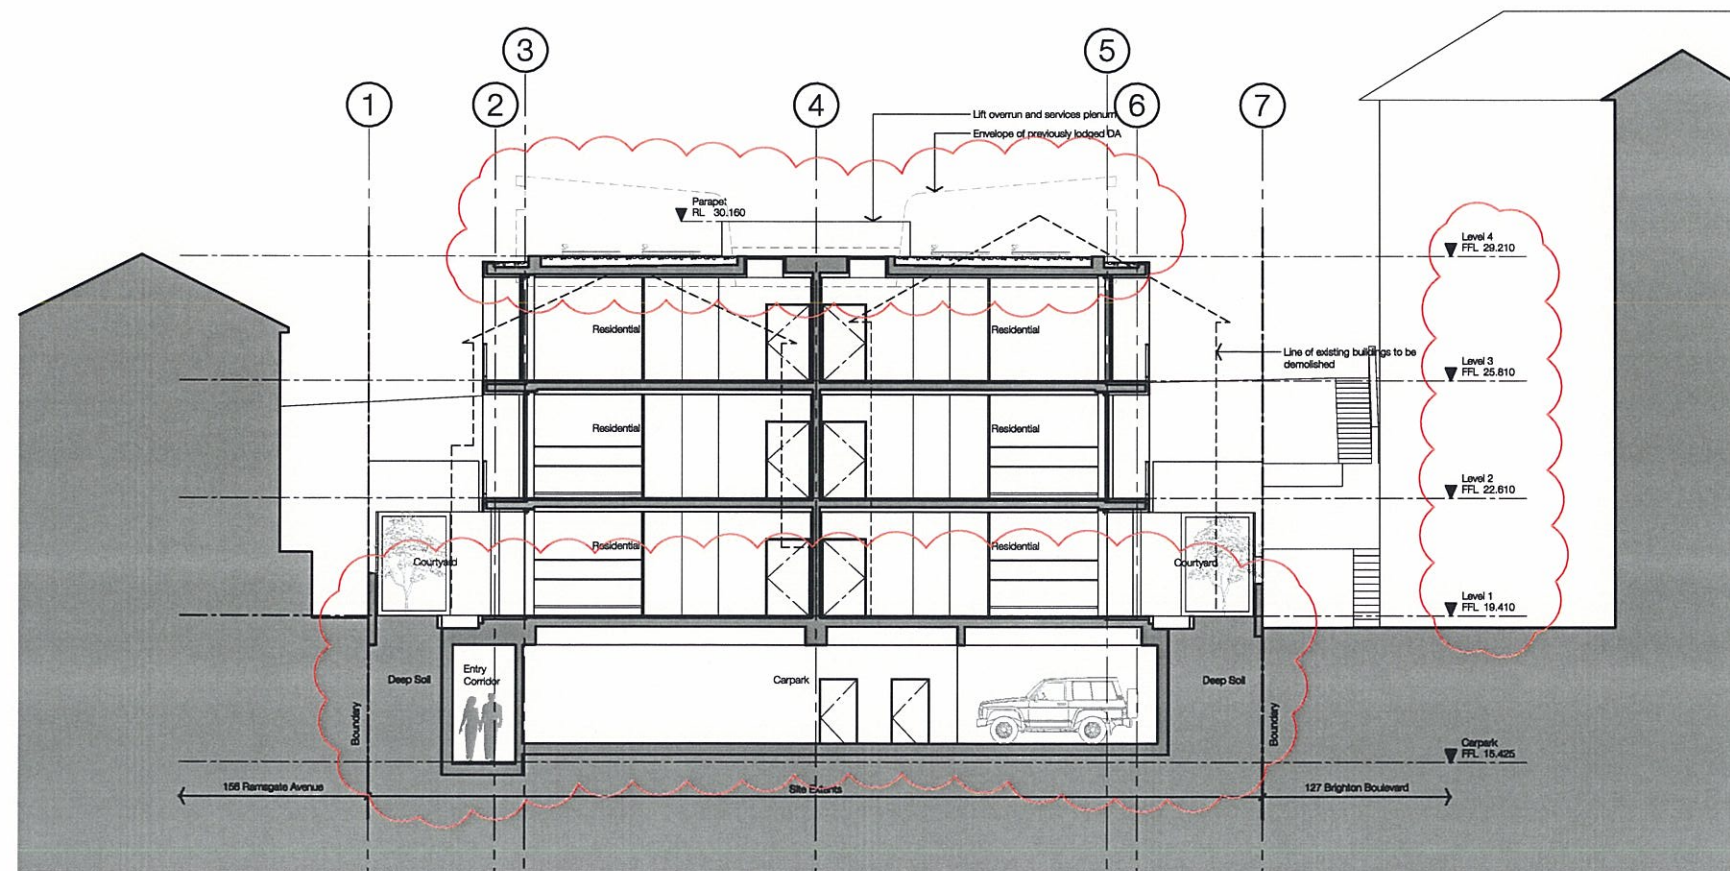

02 Section B
1:100

In accepting and utilizing this document the recipient agrees that SUB Architecture (NSW) Pty. Ltd. ACN 081 094 724 T/A SUB Architects, retain all common law, statutory law and other rights including copyright and intellectual property rights. The recipient agrees not to use this document for any purpose other than its intended use; to waive all claims against SUB Architects resulting from unauthorized changes; or to reuse this document on other projects without the prior written consent of SUB Architects. Under no circumstances shall transfer of this document be deemed a sale. SUB Architects makes no warranties of fitness for any purpose.

The Builder/Contractor shall verify job dimensions prior to any work commencing. Use figured dimensions only. Do not scale drawing.

FOR APPROVAL

Notified Architects Adam Haddock 7168 John Pradel 7004

Rev.	Date	Revision	By	Chk.	Rev.	Date	Revision	By	Chk.	Rev.	Date	Revision	By	Chk.
01	18.06.09	Client Issue	CP	AH										
03	12.10.09	Pre-DA Issue	CP	AH										
04	12.10.09	Preliminary DA Issue	CP	AH										
05	30.04.10	DA Issue	CP	AH										
06	10.09.10	Revised DA Issue	CP/JT	AH										

Project
Residential Development
158-160 Ramsgate Avenue
North Bondi
Drawing Name
Sections
Sheet 1


Date
10.09.2010
Scale
1:100
Sheet Size
@ A1
Reg No.
-
Drawn
CP
Chk.
AH
Job No.
4580
Drawing No.
DA-0601 / 06
Revision
-

SUB Architects
Level 2
490 Crown Street
Sunny Hills NSW
2010 Australia
T 61 2 9380 9911
F 61 2 9380 9922
www.sjb.com.au

AMENDED

P&ES DEPT
10 SEP 2010
RECEIVED



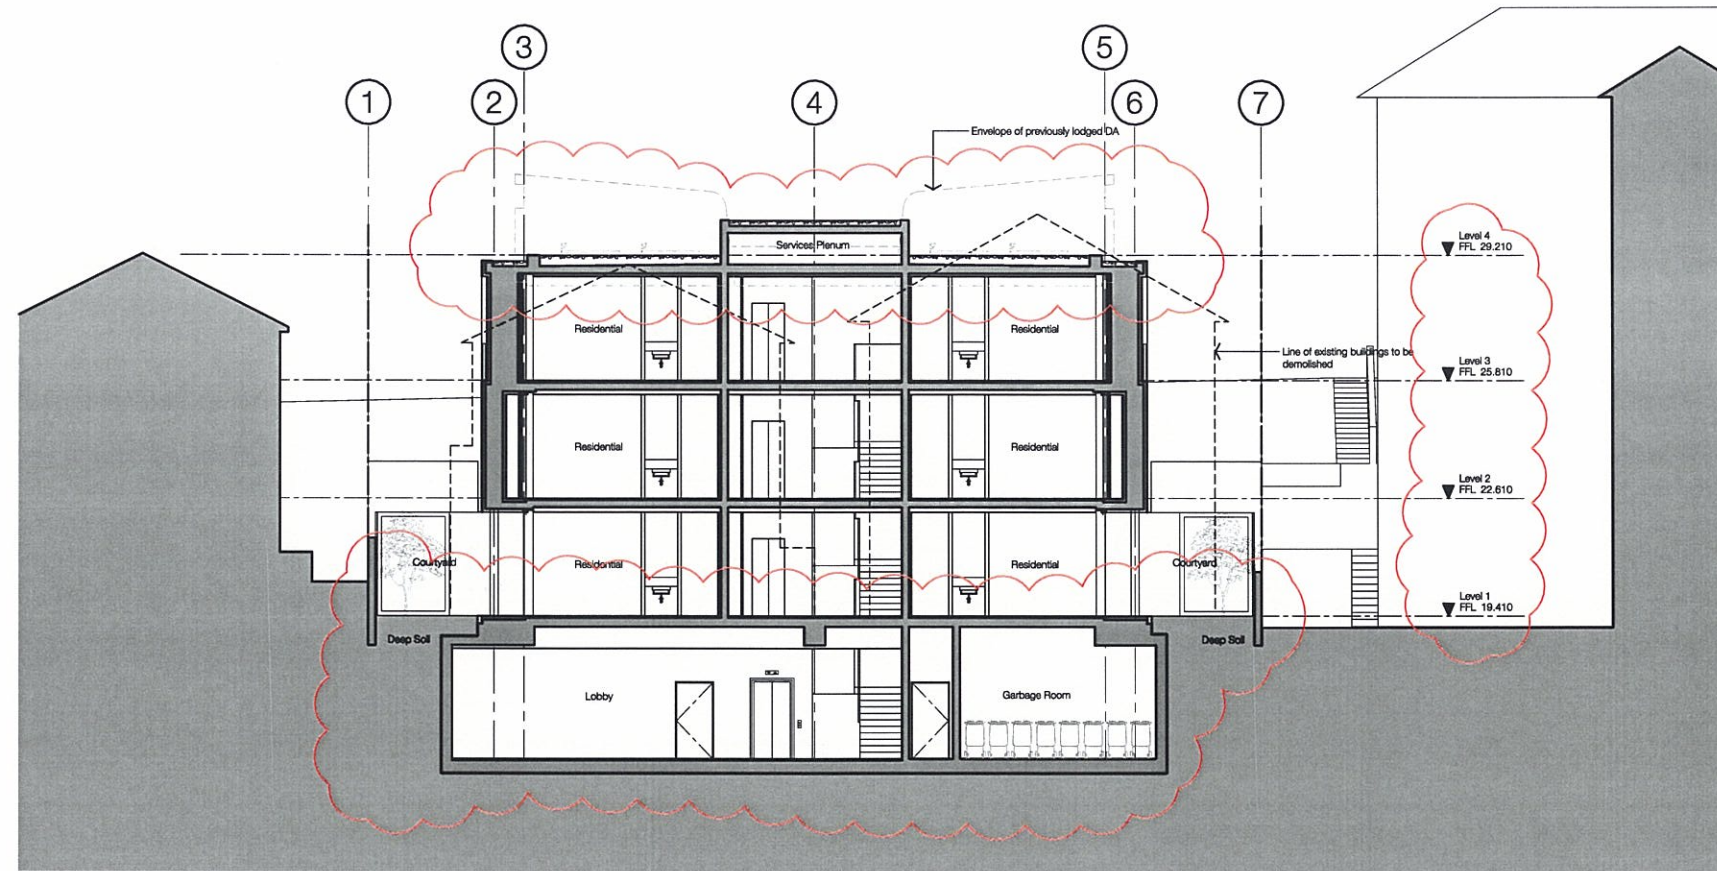

01 Section C 1:100

In accepting and utilising this document the recipient agrees that SJB Architecture (NSW) Pty. Ltd. ACN 061 094 724 T/A SJB Architects, retain all common law, statutory law and other rights including copyright and intellectual property rights. The recipient agrees not to use this document for any purpose other than its intended use; to waive all claims against SJB Architects resulting from unauthorised changes; or to misuse the document on other projects without the prior written consent of SJB Architects. Under no circumstances shall transfer of this document be deemed a sale. SJB Architects makes no warranties of fitness for any purpose.

The Builder/Contractor shall verify job dimensions prior to any work commencing. Use figured dimensions only. Do not scale drawing.

FOR APPROVAL

Nominated Architects Adam Haddock 7188 John Pradel 7004

Rev.	Date	Revision	By	Chk.
04	12.10.09	Preliminary DA Issue	CP	AH
05	30.04.10	DA Issue	CP	AH
06	10.09.10	Revised DA Issue	CP/JT	AH

Rev.	Date	Revision	By	Chk.

Rev.	Date	Revision	By	Chk.

Rev.	Date	Revision	By	Chk.

Project
Residential Development
158-160 Ramsgate Avenue
North Bondi
Drawing Name
Sections
Sheet 2

Date	Scale	Sheet Size
10.09.2010	1:100	@ A1
Reg. No.	Drawn	Chk.
-	CP	AH
Job No.	Drawing No.	Revision
4580	DA-0602	/06

SJB Architects
Level 2
490 Crown Street
Sunny Hills NSW
2010 Australia
T 61 2 9380 9911
F 61 2 9380 9922
www.sjb.com.au




AMENDED
P&ES DEPT
10 SEP 2010
RECEIVED

101 Ramsgate Avenue
4 Storey Brick Units

109 Ramsgate Avenue
3 Storey Brick Units

111 Ramsgate Avenue
2 Storey Brick Units

Ray O'Keefe Reserve

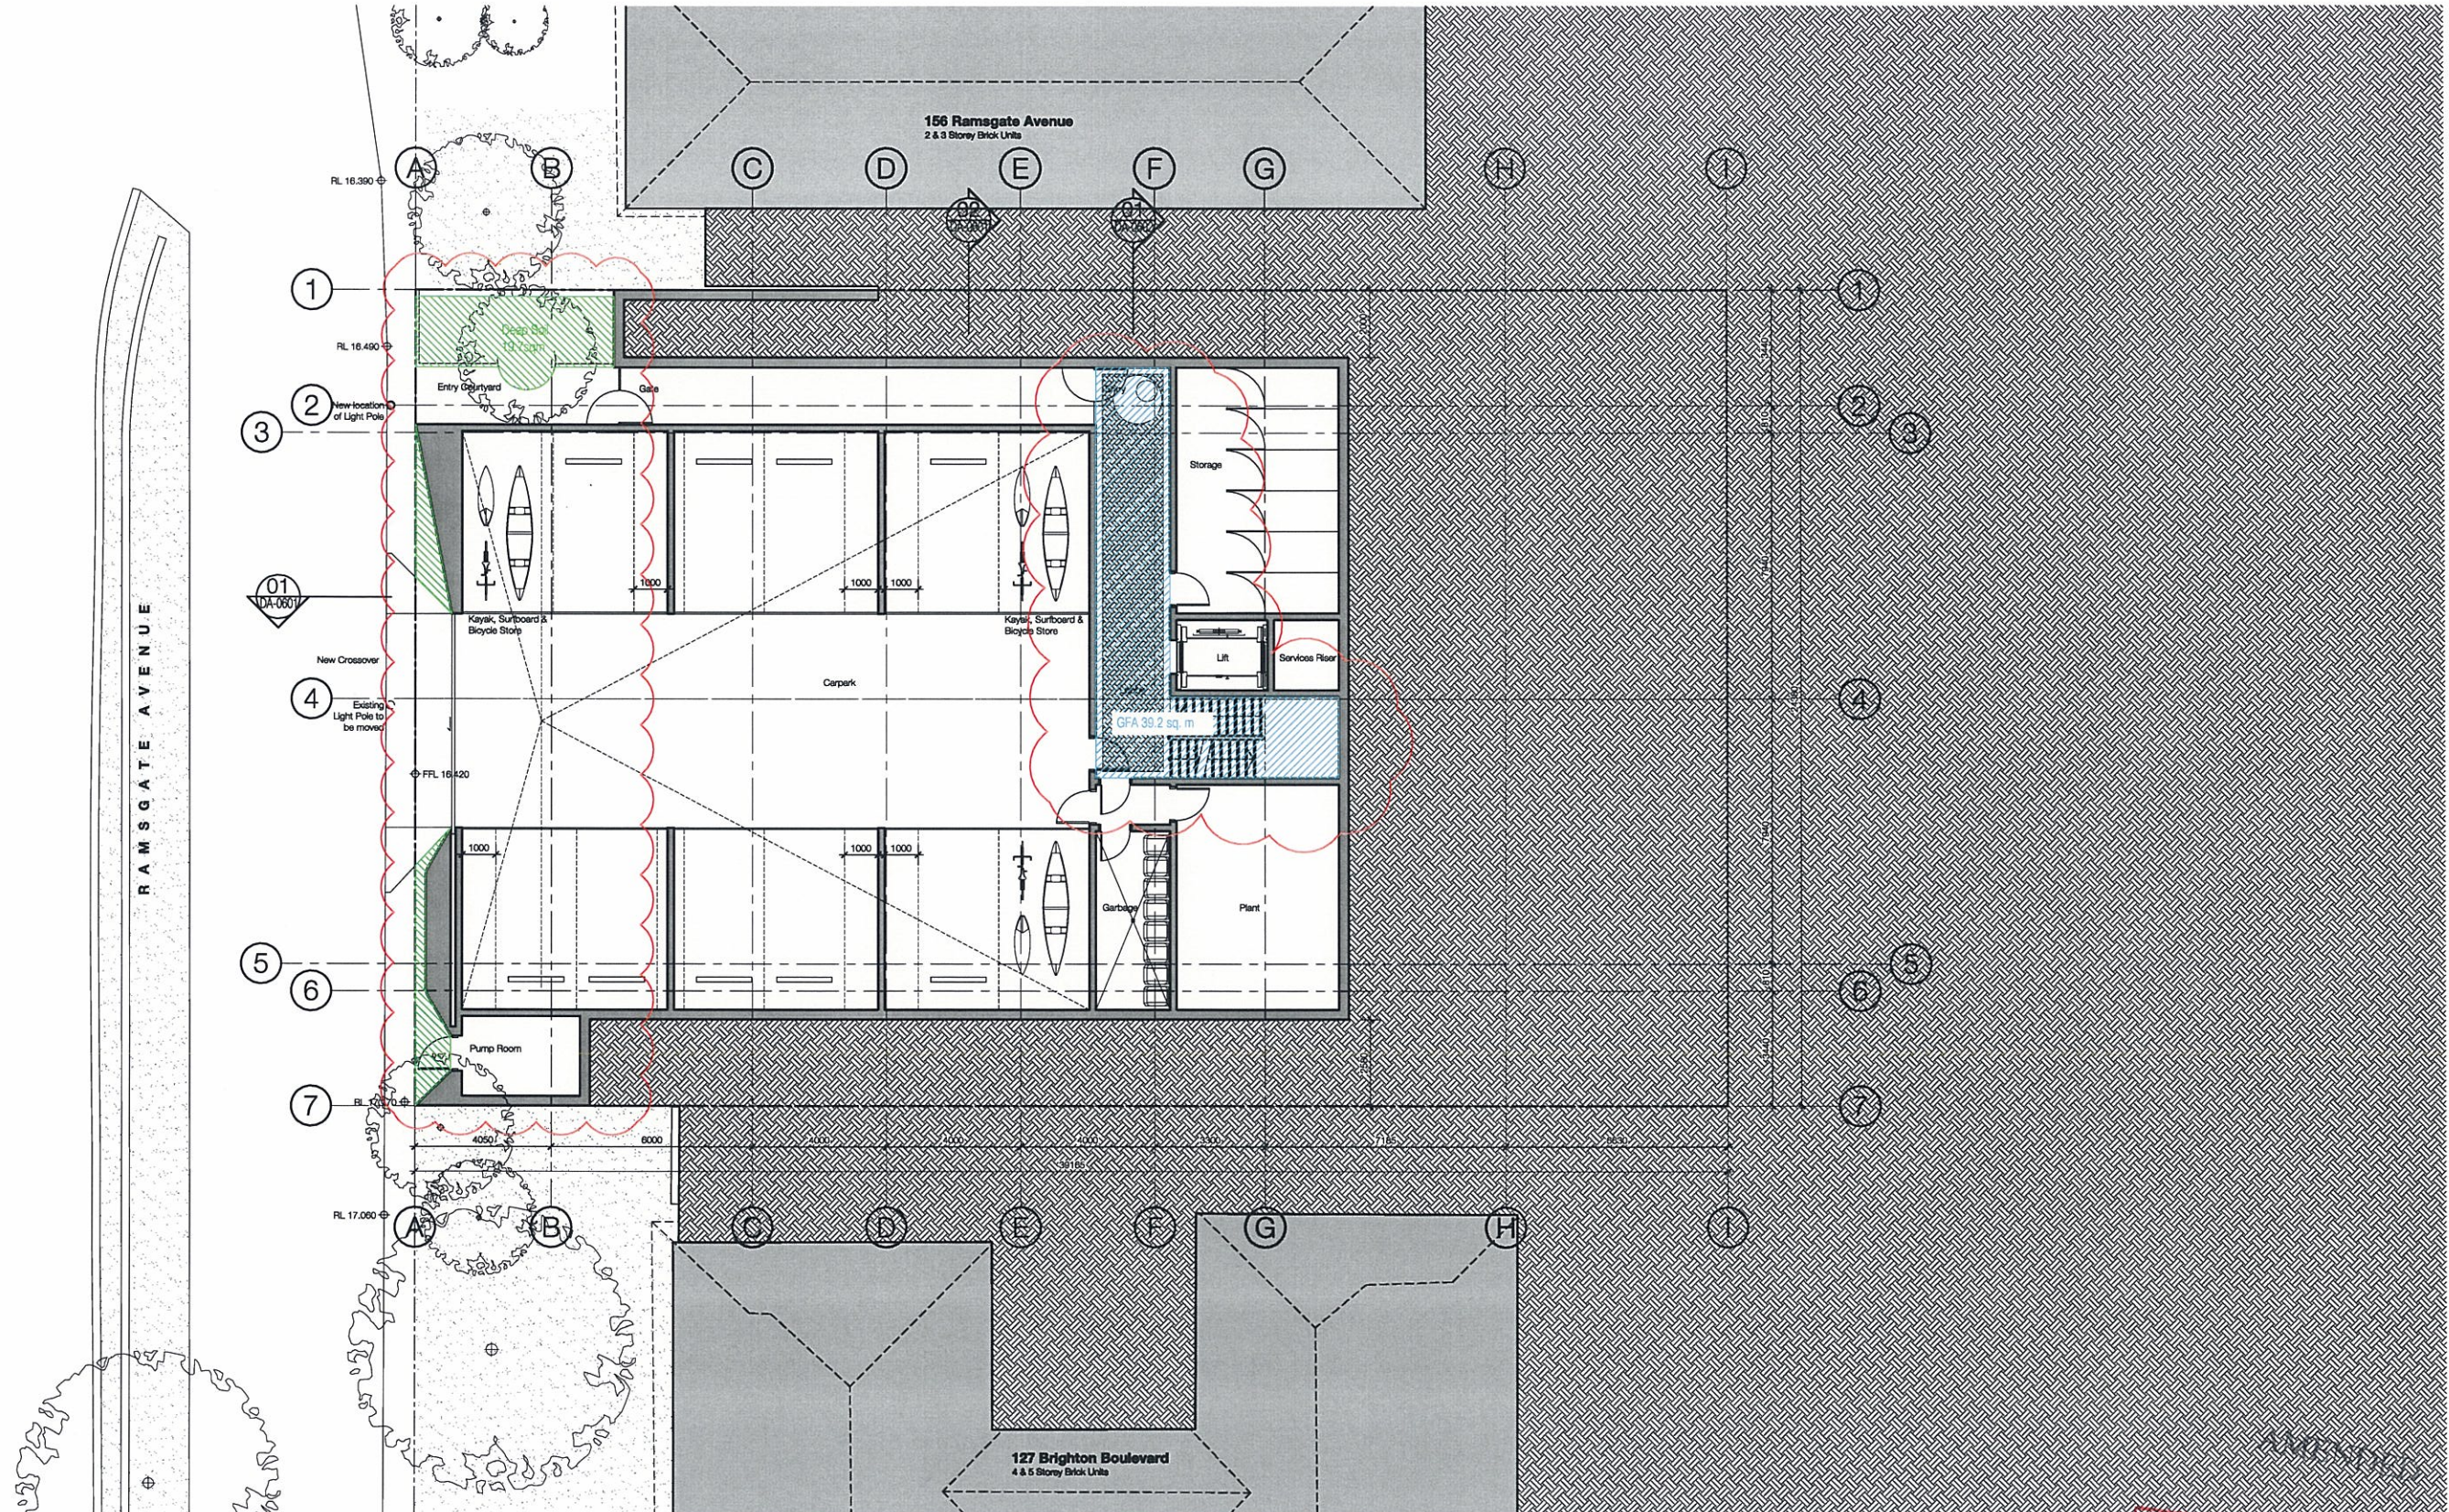

In accepting and utilizing this document the recipient agrees that SJB Architects (NSW) Pty. Ltd. ACN 081 094 724 T/A SJB Architects, retain all common law, statutory law and other rights including copyright and intellectual property rights. The recipient agrees not to use this document for any purpose other than its intended use; to waive all claims against SJB Architects resulting from unauthorized changes; or to reuse the document on other projects without the prior written consent of SJB Architects. Under no circumstances shall transfer of this document be deemed a sale. SJB Architects makes no warranties of fitness for any purpose.

The Builder/Contractor shall verify job dimensions prior to any work commencing. Use figured dimensions only. Do not scale drawing.

FOR APPROVAL



Nominated Architects
Adam Haddock 7188 John Pradel 7004

Rev.	Date	Revision	By	Chk.
05	30.04.10	DA Issue	CP	AH
06	10.09.10	Revised DA Issue	CPU/UT	AH

Rev.	Date	Revision	By	Chk.

Rev.	Date	Revision	By	Chk.

Rev.	Date	Revision	By	Chk.


Project
Residential Development
158-160 Ramsgate Avenue
North Bondi
Drawing Name
Analysis Drawings - Area Plan
Basement

Date	Scale	Sheet Size
10.09.2010	1:100	@ A1
Reg. No.	Drawn	Chk.
-	CP	AH
Job No.	Drawing No.	Revision
4580	DA-2900	/06

P&ES DEPT
10 SEP 2010
RECEIVED

Level 2
480 Crown Street
Surry Hills NSW
2010 Australia
T 61 2 9380 9011
F 61 2 9380 9922
www.sjb.com.au



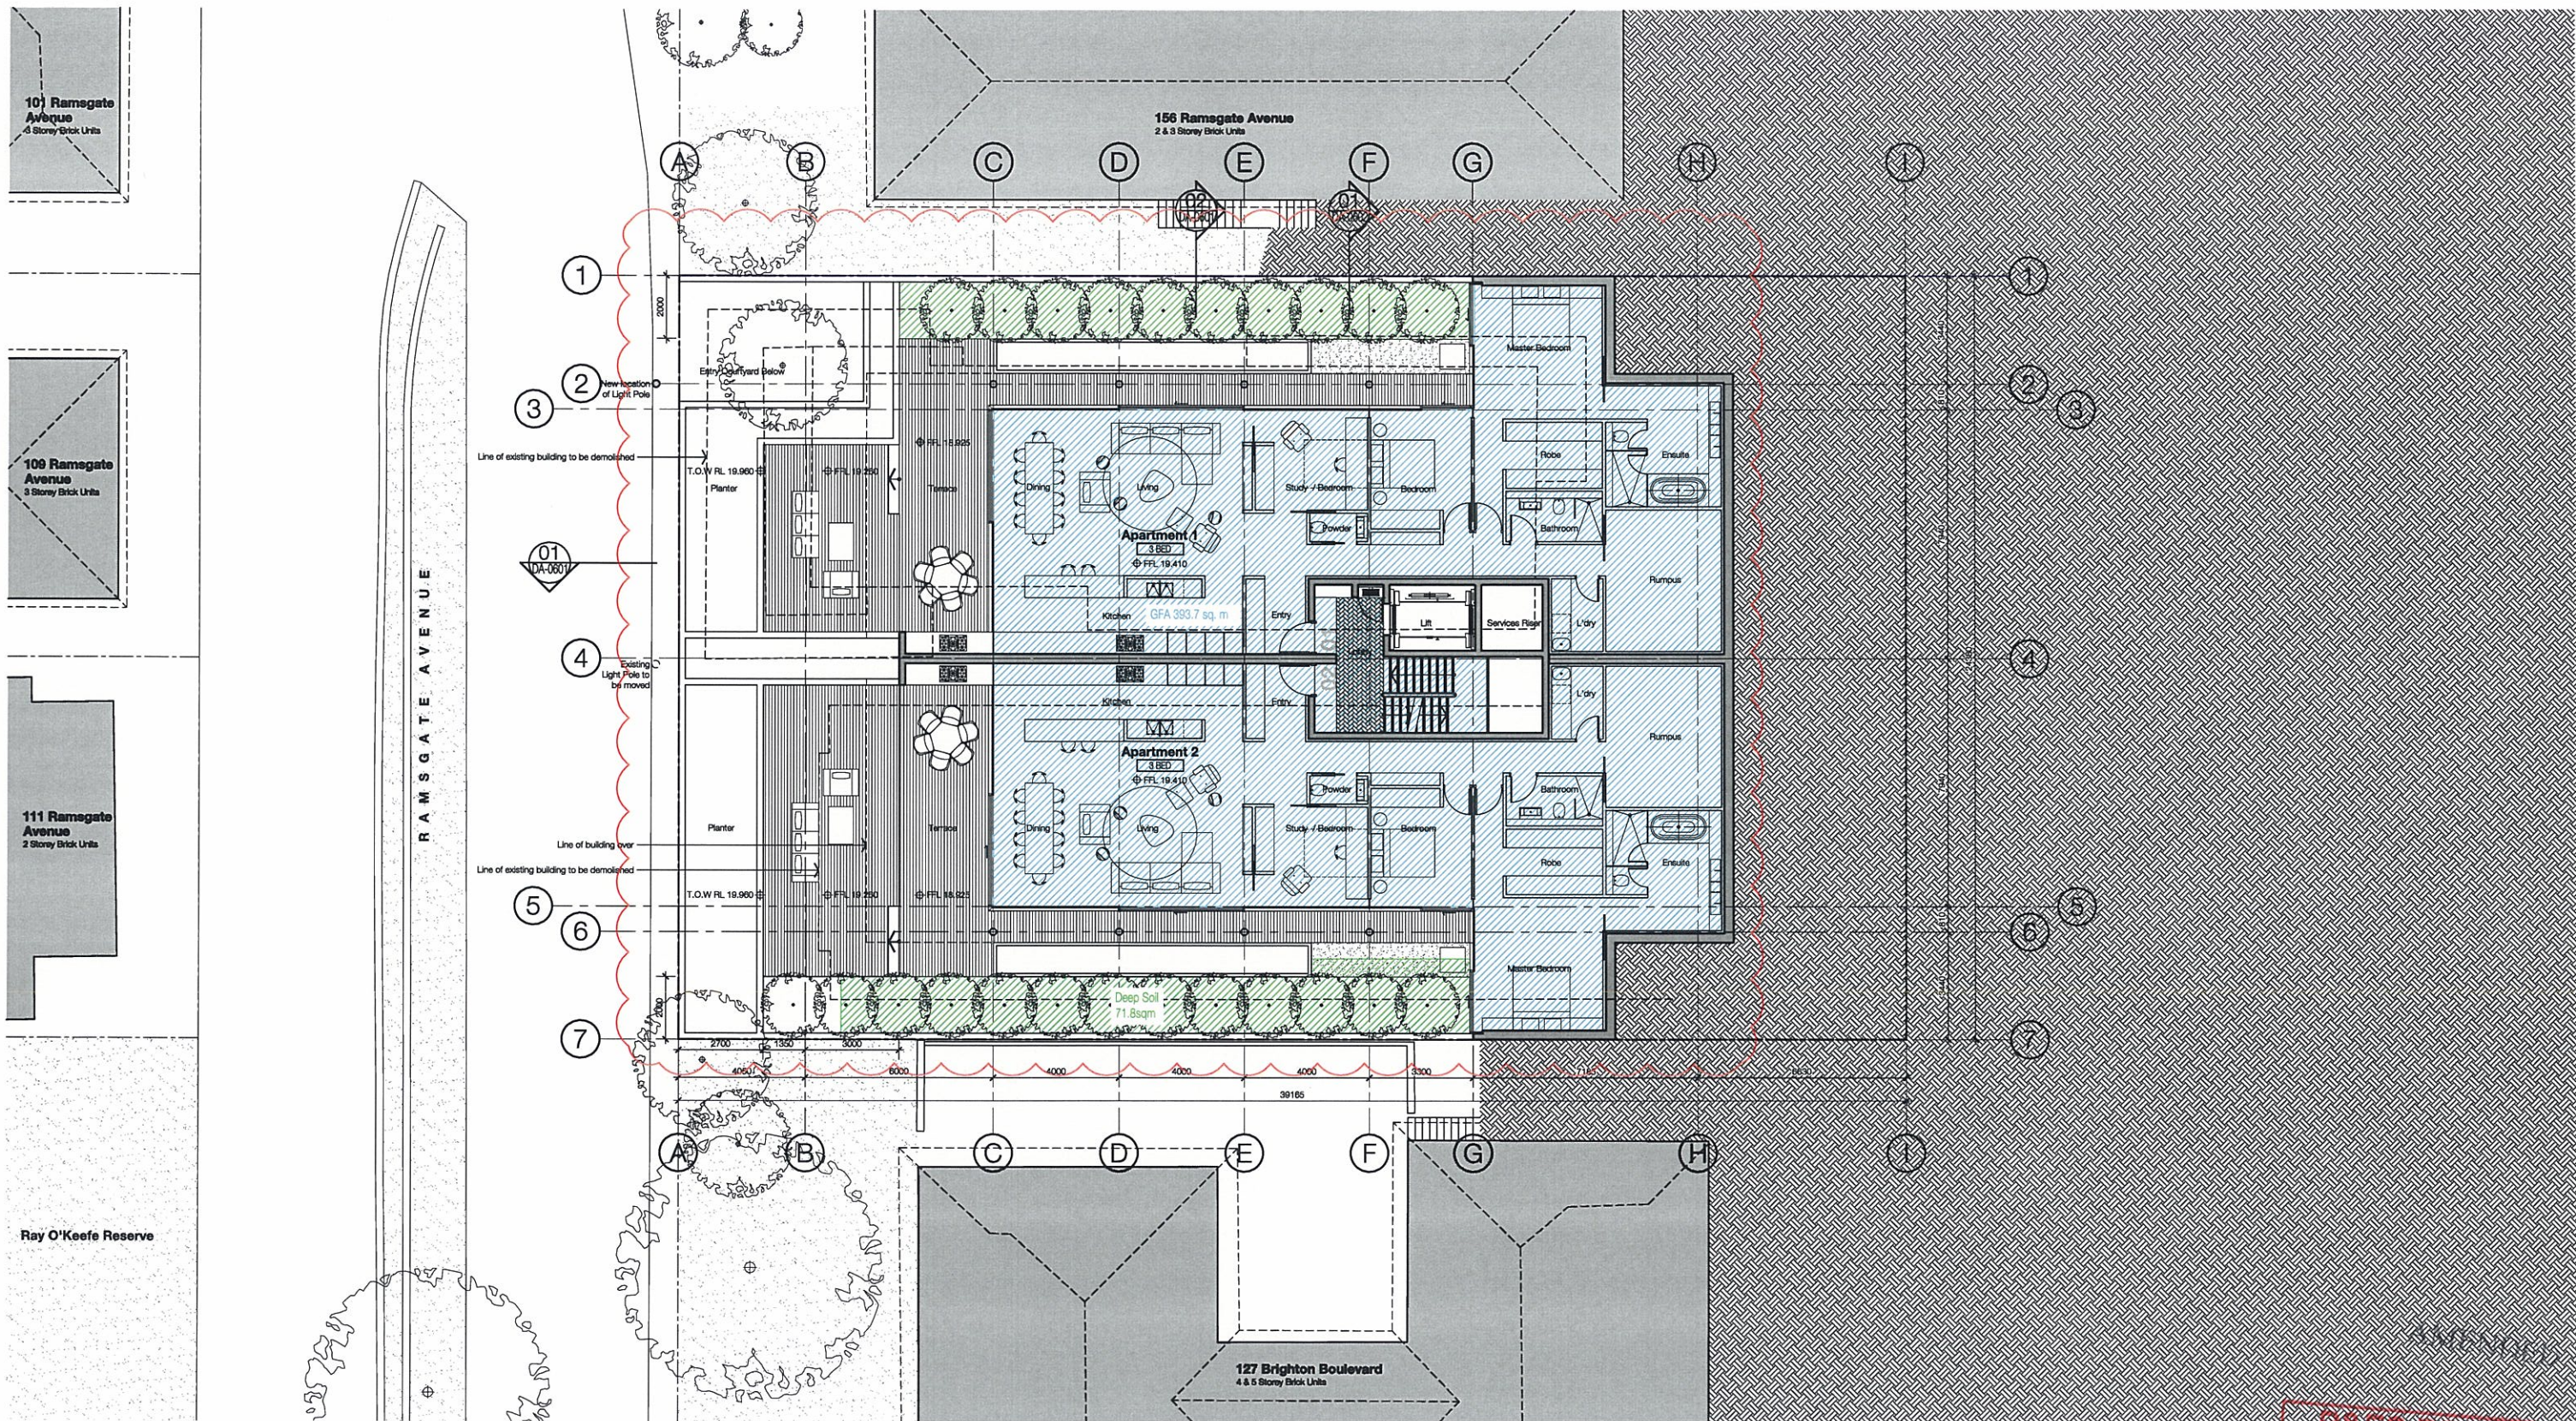

P&ES DEPT
10 SEP 2010
RECEIVED

In accepting and utilizing this document the recipient agrees that SJB Architects (NSW) Pty. Ltd. ACH 051 094 724 T/A SJB Architects, retain all common law, statutory law and other rights including copyright and intellectual property rights. The recipient agrees not to use this document for any purpose other than its intended use; to waive all claims against SJB Architects resulting from unauthorized changes; or to make the document on other projects without the prior written consent of SJB Architects. Under no circumstances shall transfer of this document be deemed a sale. SJB Architects makes no warranties of fitness for any purpose.

The Builder/Contractor shall verify job dimensions prior to any work commencing. Use figured dimensions only. Do not scale drawing.

FOR APPROVAL



Nominated Architects: Adam Haddock 7188 John Prasad 7004

Rev.	Date	Revision	By	Chk.
05	30.04.10	DA Issue	CP	AH
06	10.09.10	Revised DA Issue	CP/JT	AH

Rev.	Date	Revision	By	Chk.

Rev.	Date	Revision	By	Chk.


Rev.	Date	Revision	By	Chk.

Project: Residential Development
 158-160 Ramsgate Avenue
 North Bondi
 Drawing Name: Analysis Drawings - Area Plan
 Level 1

Date	Scale	Sheet Size
10.09.2010	1:100	@ A1
Reg No.	Drawn	Chk.
-	CP	AH
Job No.	Drawing No.	Revision
4580	DA-2901 / 06	

SJB Architects
 Level 2
 480 Crown Street
 Surry Hills NSW
 2010 Australia
 T 61 2 9380 9911
 F 61 2 9380 9922
 www.sjb.com.au



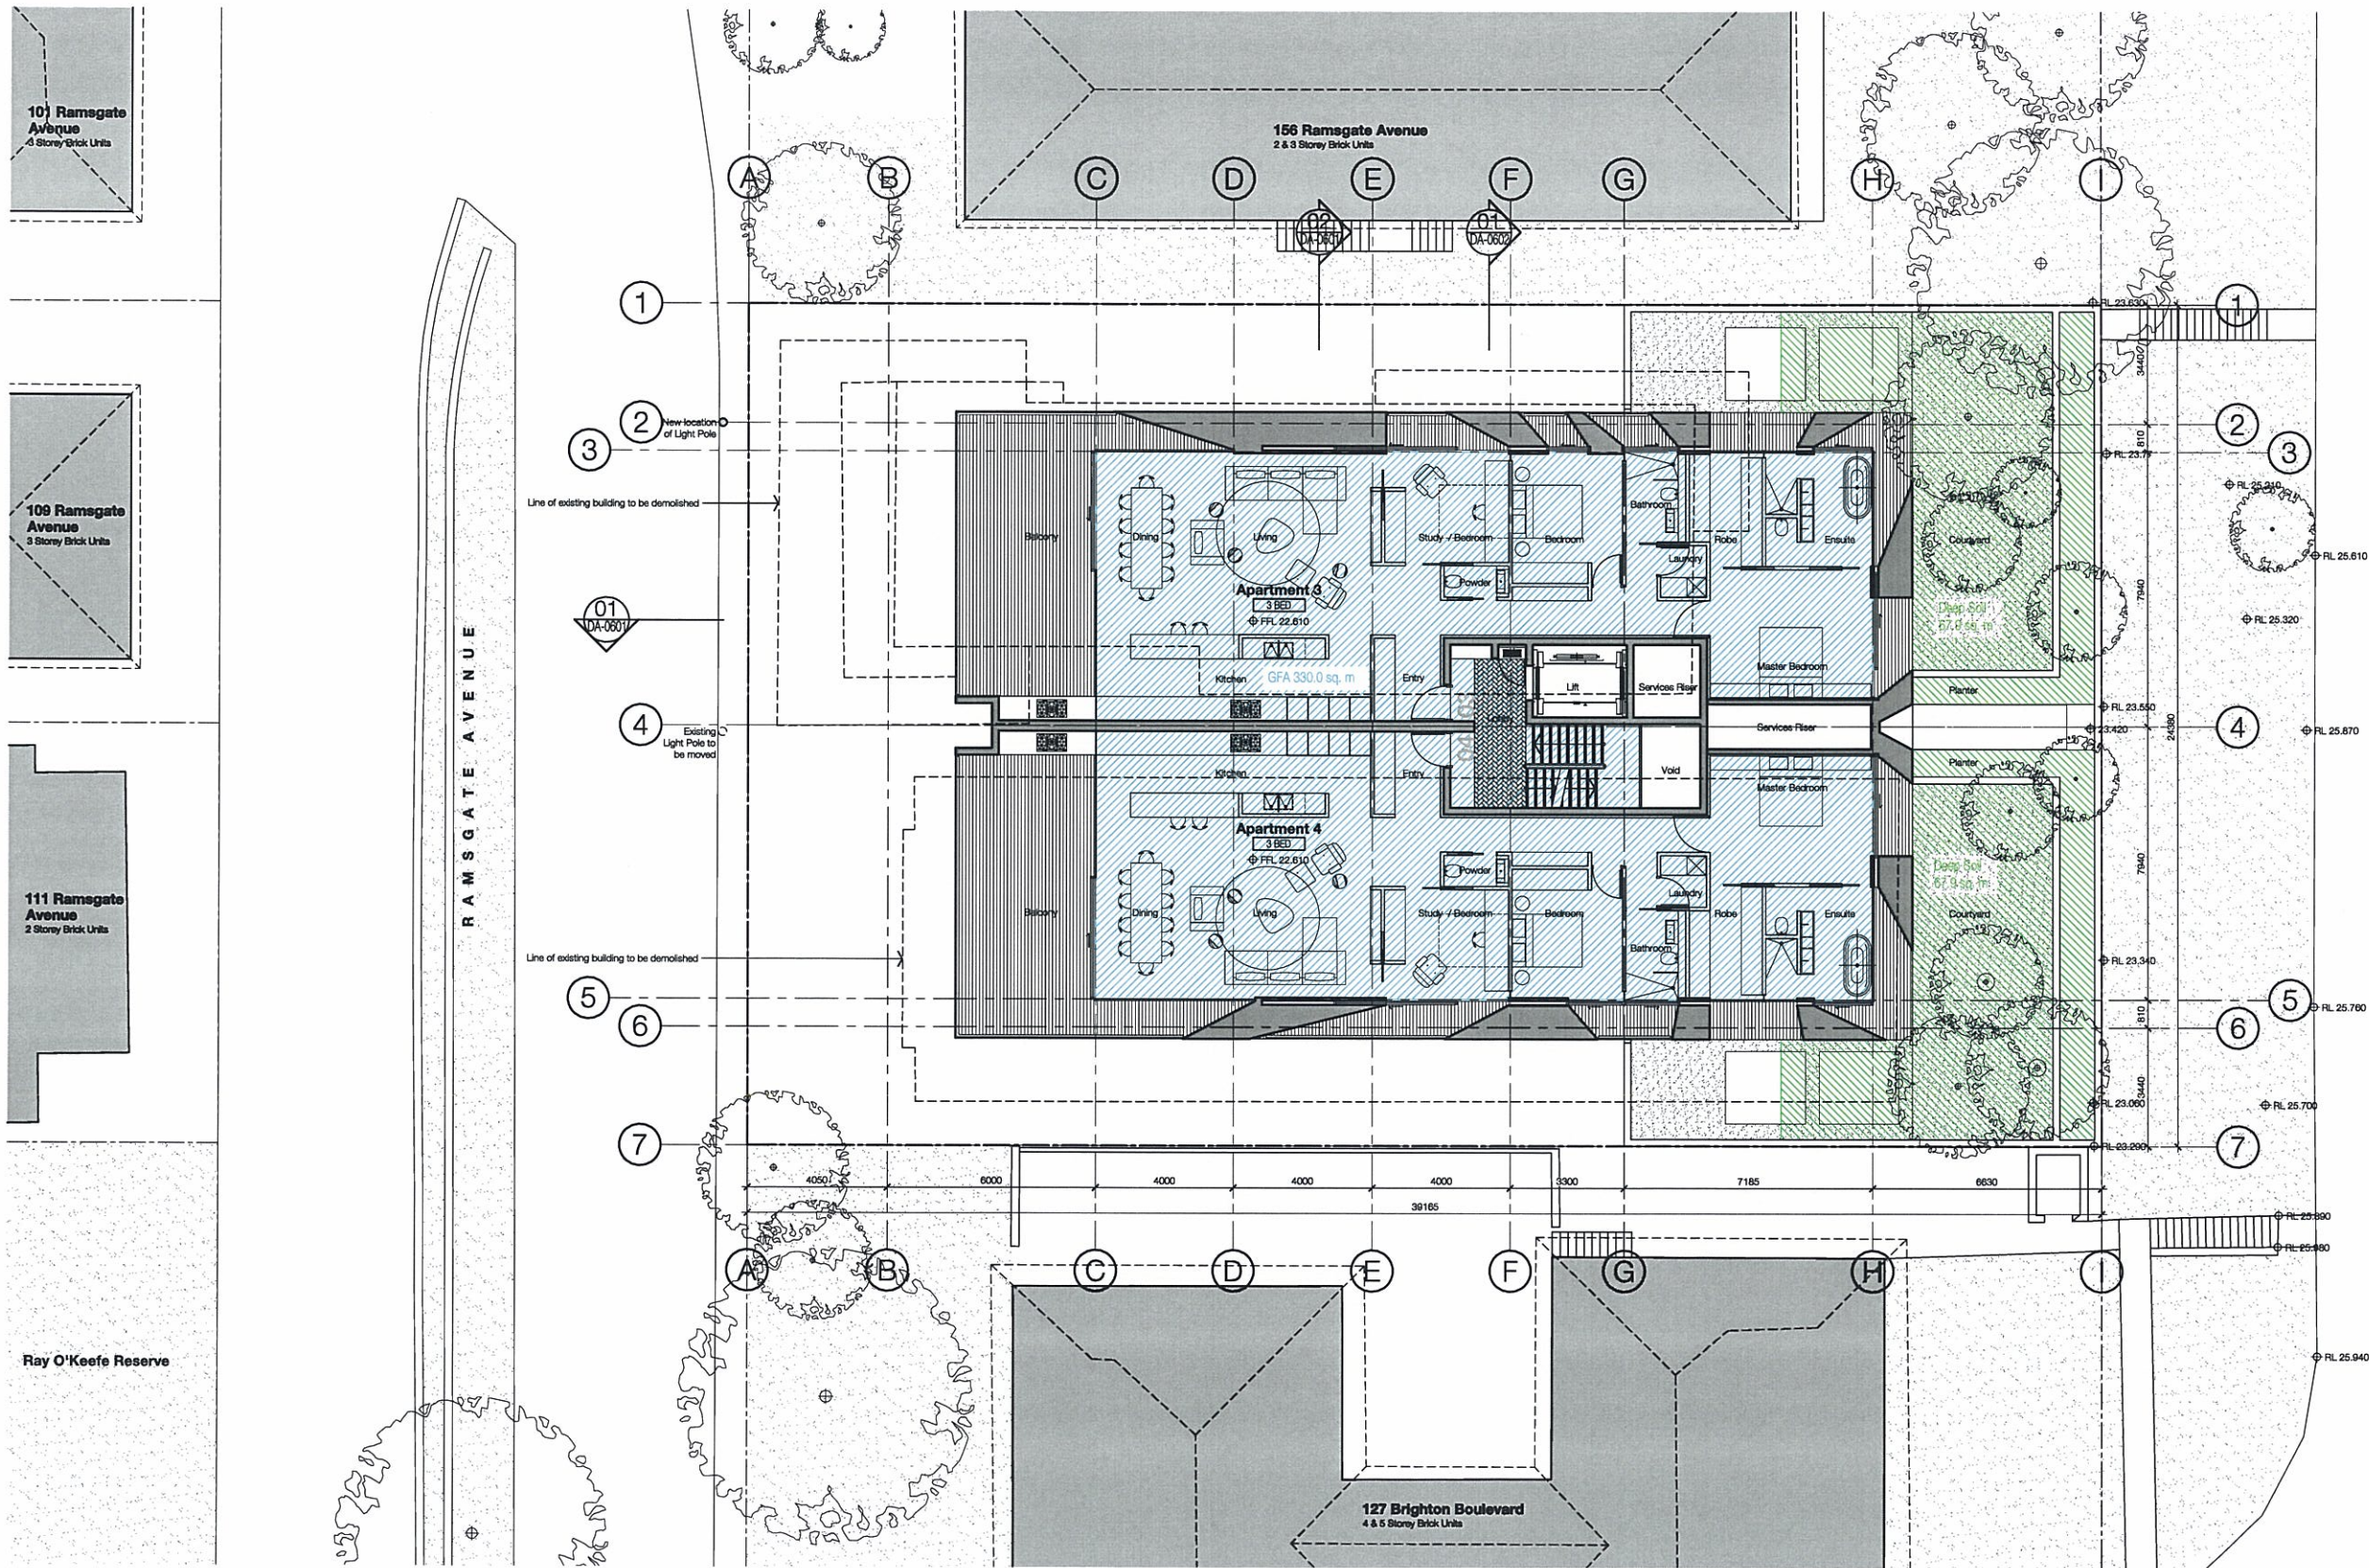

BRIGHTON BOULEVARD

AMENDED

P&ES DEPT
10 SEP 2010
RECEIVED

In accepting and utilizing this document the recipient agrees that SJB Architects, retain all common law, statutory law and other rights including copyright and intellectual property rights. The recipient agrees not to use this document for any purpose other than its intended use; to waive all claims against SJB Architects resulting from unauthorized changes; or to reuse the document on other projects without the prior written consent of SJB Architects. Under no circumstances shall transfer of this document be deemed a sale. SJB Architects makes no warranties of fitness for any purpose.

The Builder/Contractor shall verify job dimensions prior to any work commencing. Use figured dimensions only. Do not scale drawing.

FOR APPROVAL



Nominated Architects Adam Haddock 7188 John Pradol 7004

Rev.	Date	Revision	By	Chk.
05	30.04.10	DA Issue	CP	AH
06	10.09.10	Revised DA Issue	CP/JT	AH

Rev.	Date	Revision	By	Chk.

Rev.	Date	Revision	By	Chk.



Rev.	Date	Revision	By	Chk.

Project
Residential Development
158-160 Ramsgate Avenue
North Bondi
Drawing Name
Analysis Drawings - Area Plan
Level 2


Date	Scale	Sheet Size
10.09.2010	1:100	@ A1
Reg No.	Drawn	Chk.
-	CP	AH
Job No.	Drawing No.	Revision
4580	DA-2902	/06

SJB Architects
Level 2
480 Crown Street
Surry Hills NSW
2010 Australia
T 61 2 9380 9611
F 61 2 9380 9622
www.sjb.com.au



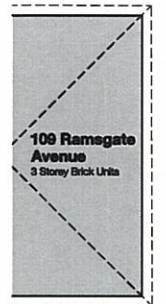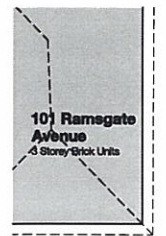

Ray O'Keefe Reserve

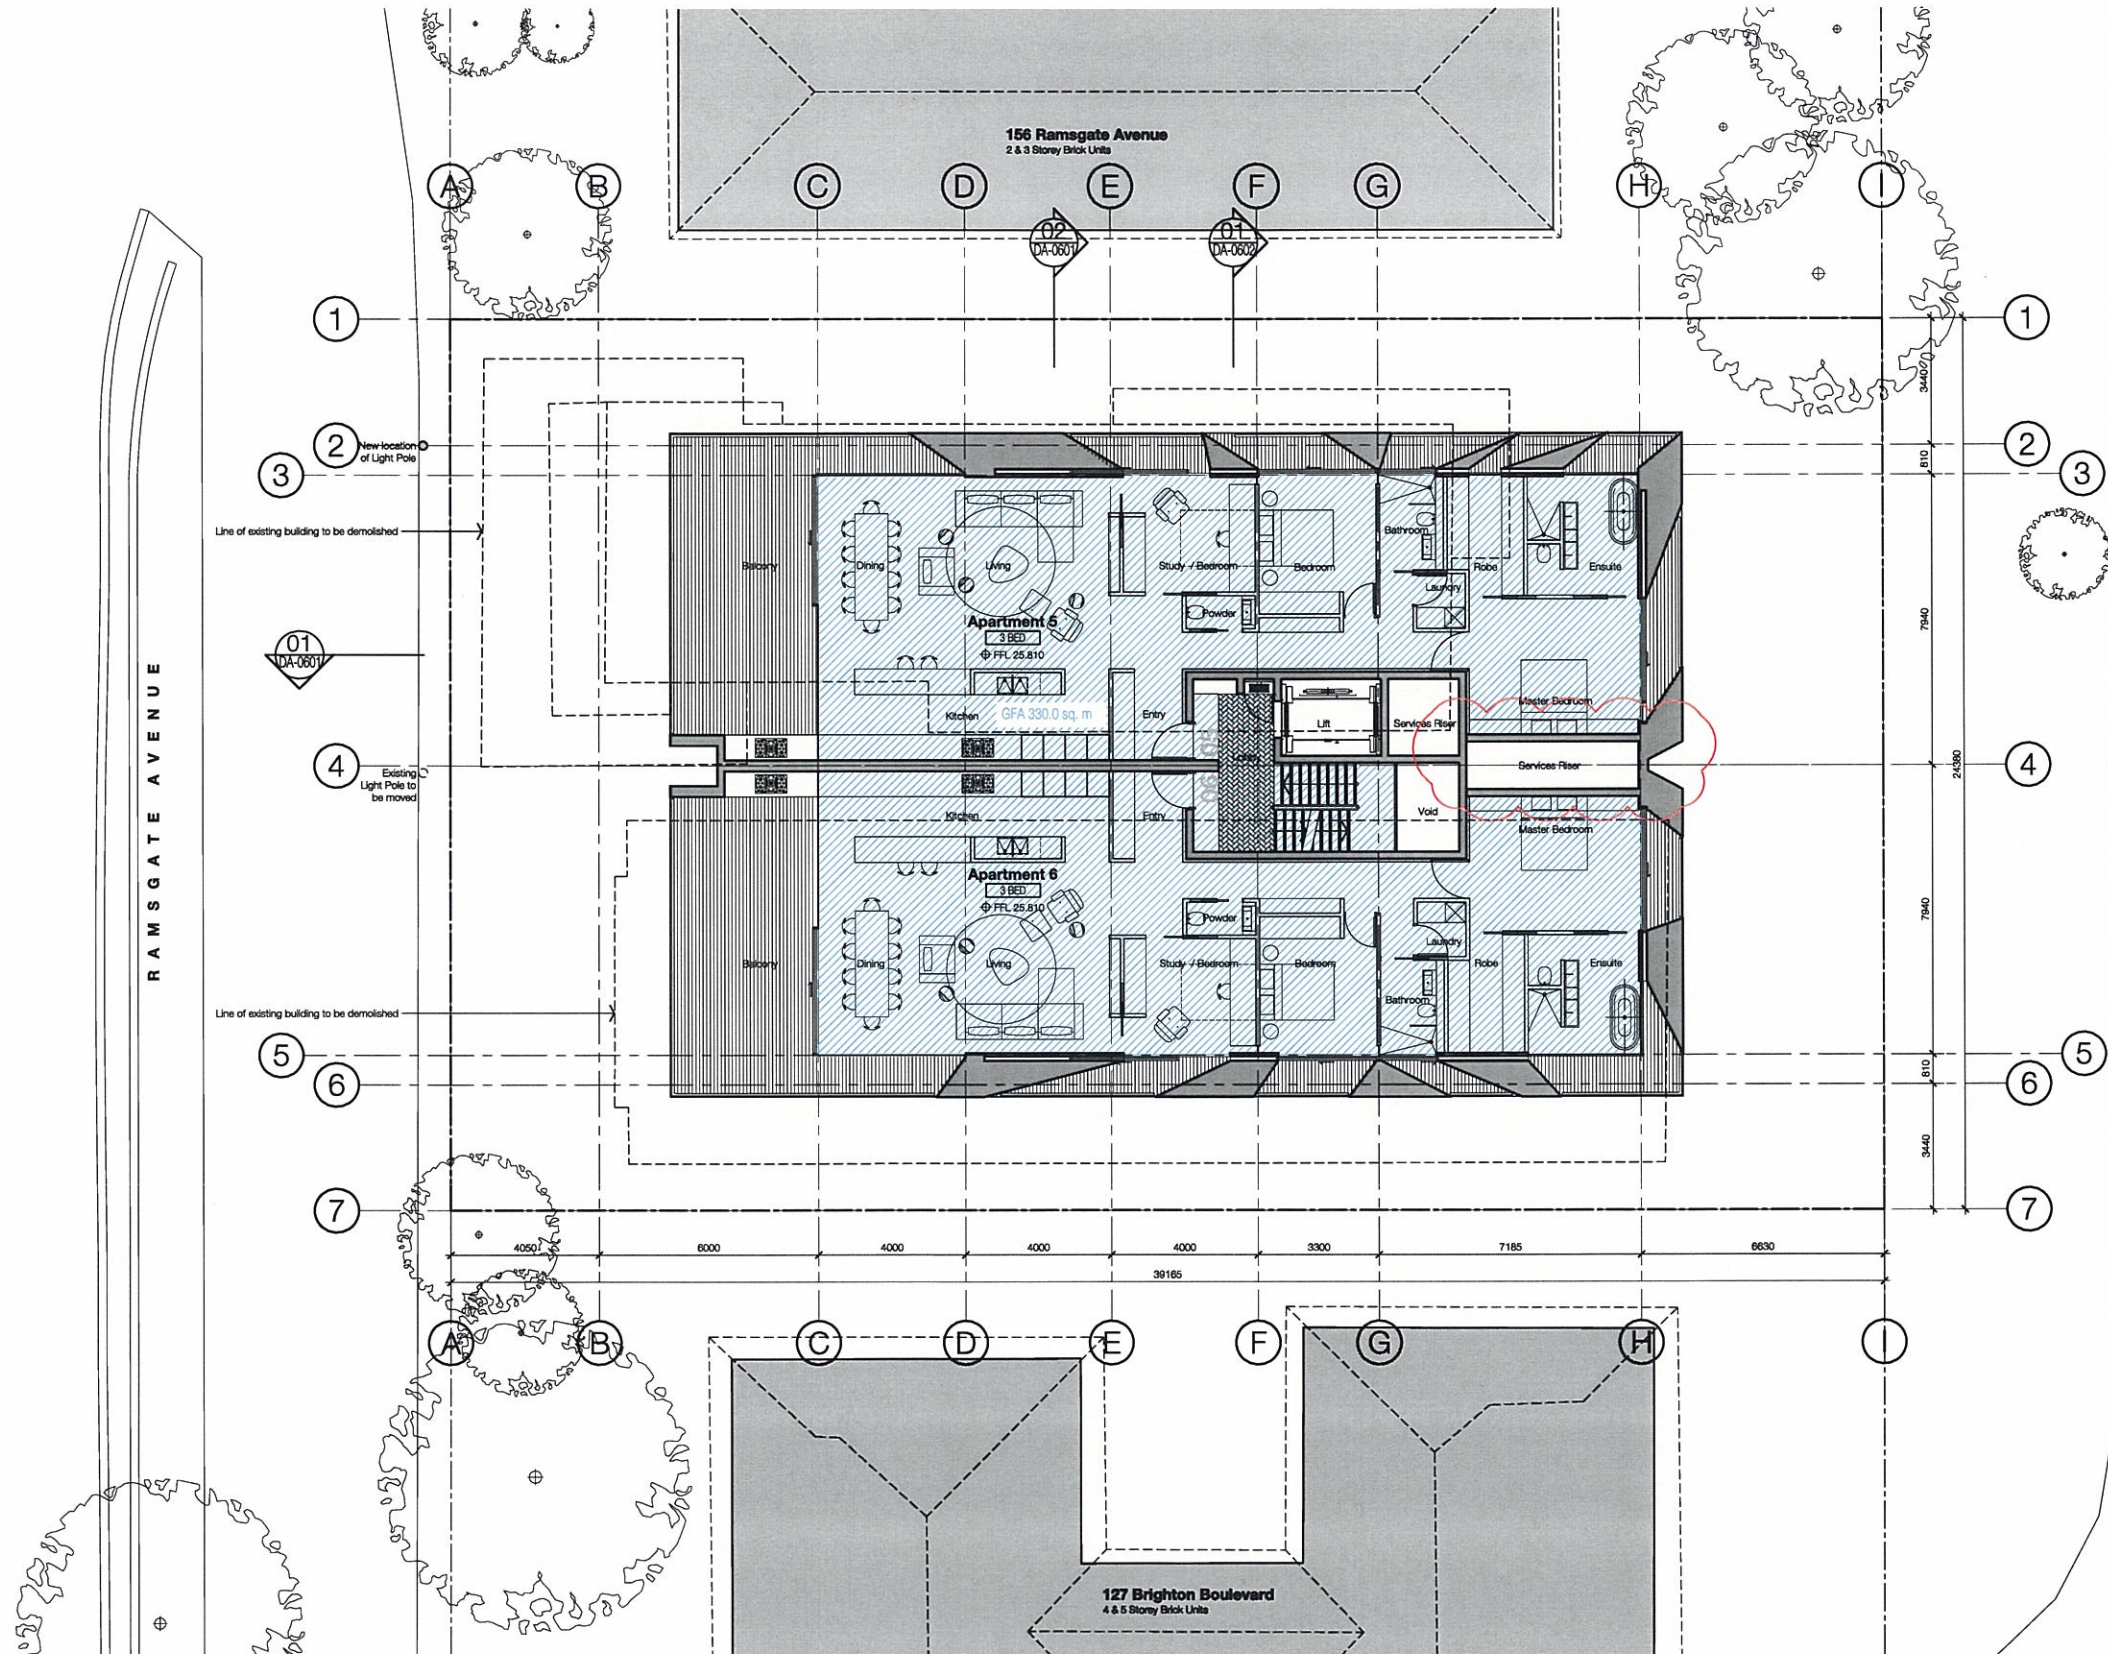

BRIGHTON BOULEVARD

AMENDED

P&ES DEPT
10 SEP 2010
RECEIVED

In accepting and utilizing this document the recipient agrees that SJB Architects (NSW) Pty. Ltd. ACN 081 094 124 (SJB Architects) retain all common law, statutory law and other rights including copyright and intellectual property rights. The recipient agrees not to use this document for any purpose other than its intended use; to waive all claims against SJB Architects resulting from unauthorized changes; or to reuse the document on other projects without the prior written consent of SJB Architects. Under no circumstances shall transfer of this document be deemed a sale. SJB Architects makes no warranties or fitness for any purpose.

The Builder/Contractor shall verify job dimensions prior to any work commencing. Use figured dimensions only. Do not scale drawing.

FOR APPROVAL



Nominated Architects Adam Haddock 7186 John Pradol 7004

Rev.	Date	Revision	By	Chk.
05	30.04.10	DA Issue	CP	AH
06	10.09.10	Revised DA Issue	CP/JT	AH

Rev.	Date	Revision	By	Chk.

Rev.	Date	Revision	By	Chk.


Rev.	Date	Revision	By	Chk.

Project
Residential Development
158-160 Ramsgate Avenue
North Bondi
Drawing Name
Analysis Drawings - Plan
Level 3

Date	Scale	Sheet Size
10.09.2010	1:100	@ A1
Reg. No.	Drawn	Chk.
-	CP	AH
Job No.	Drawing No.	Revision
4580	DA-2903 / 06	

SJB Architects
Level 2
490 Crown Street
Sunny Hill NSW
2010 Australia
T 61 2 9360 9911
F 61 2 9360 9922
www.sjb.com.au




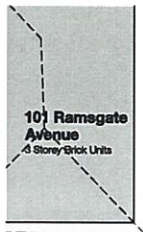

Ray O'Keefe Reserve

RAMSGATE AVENUE

BRIGHTON BOULEVARD

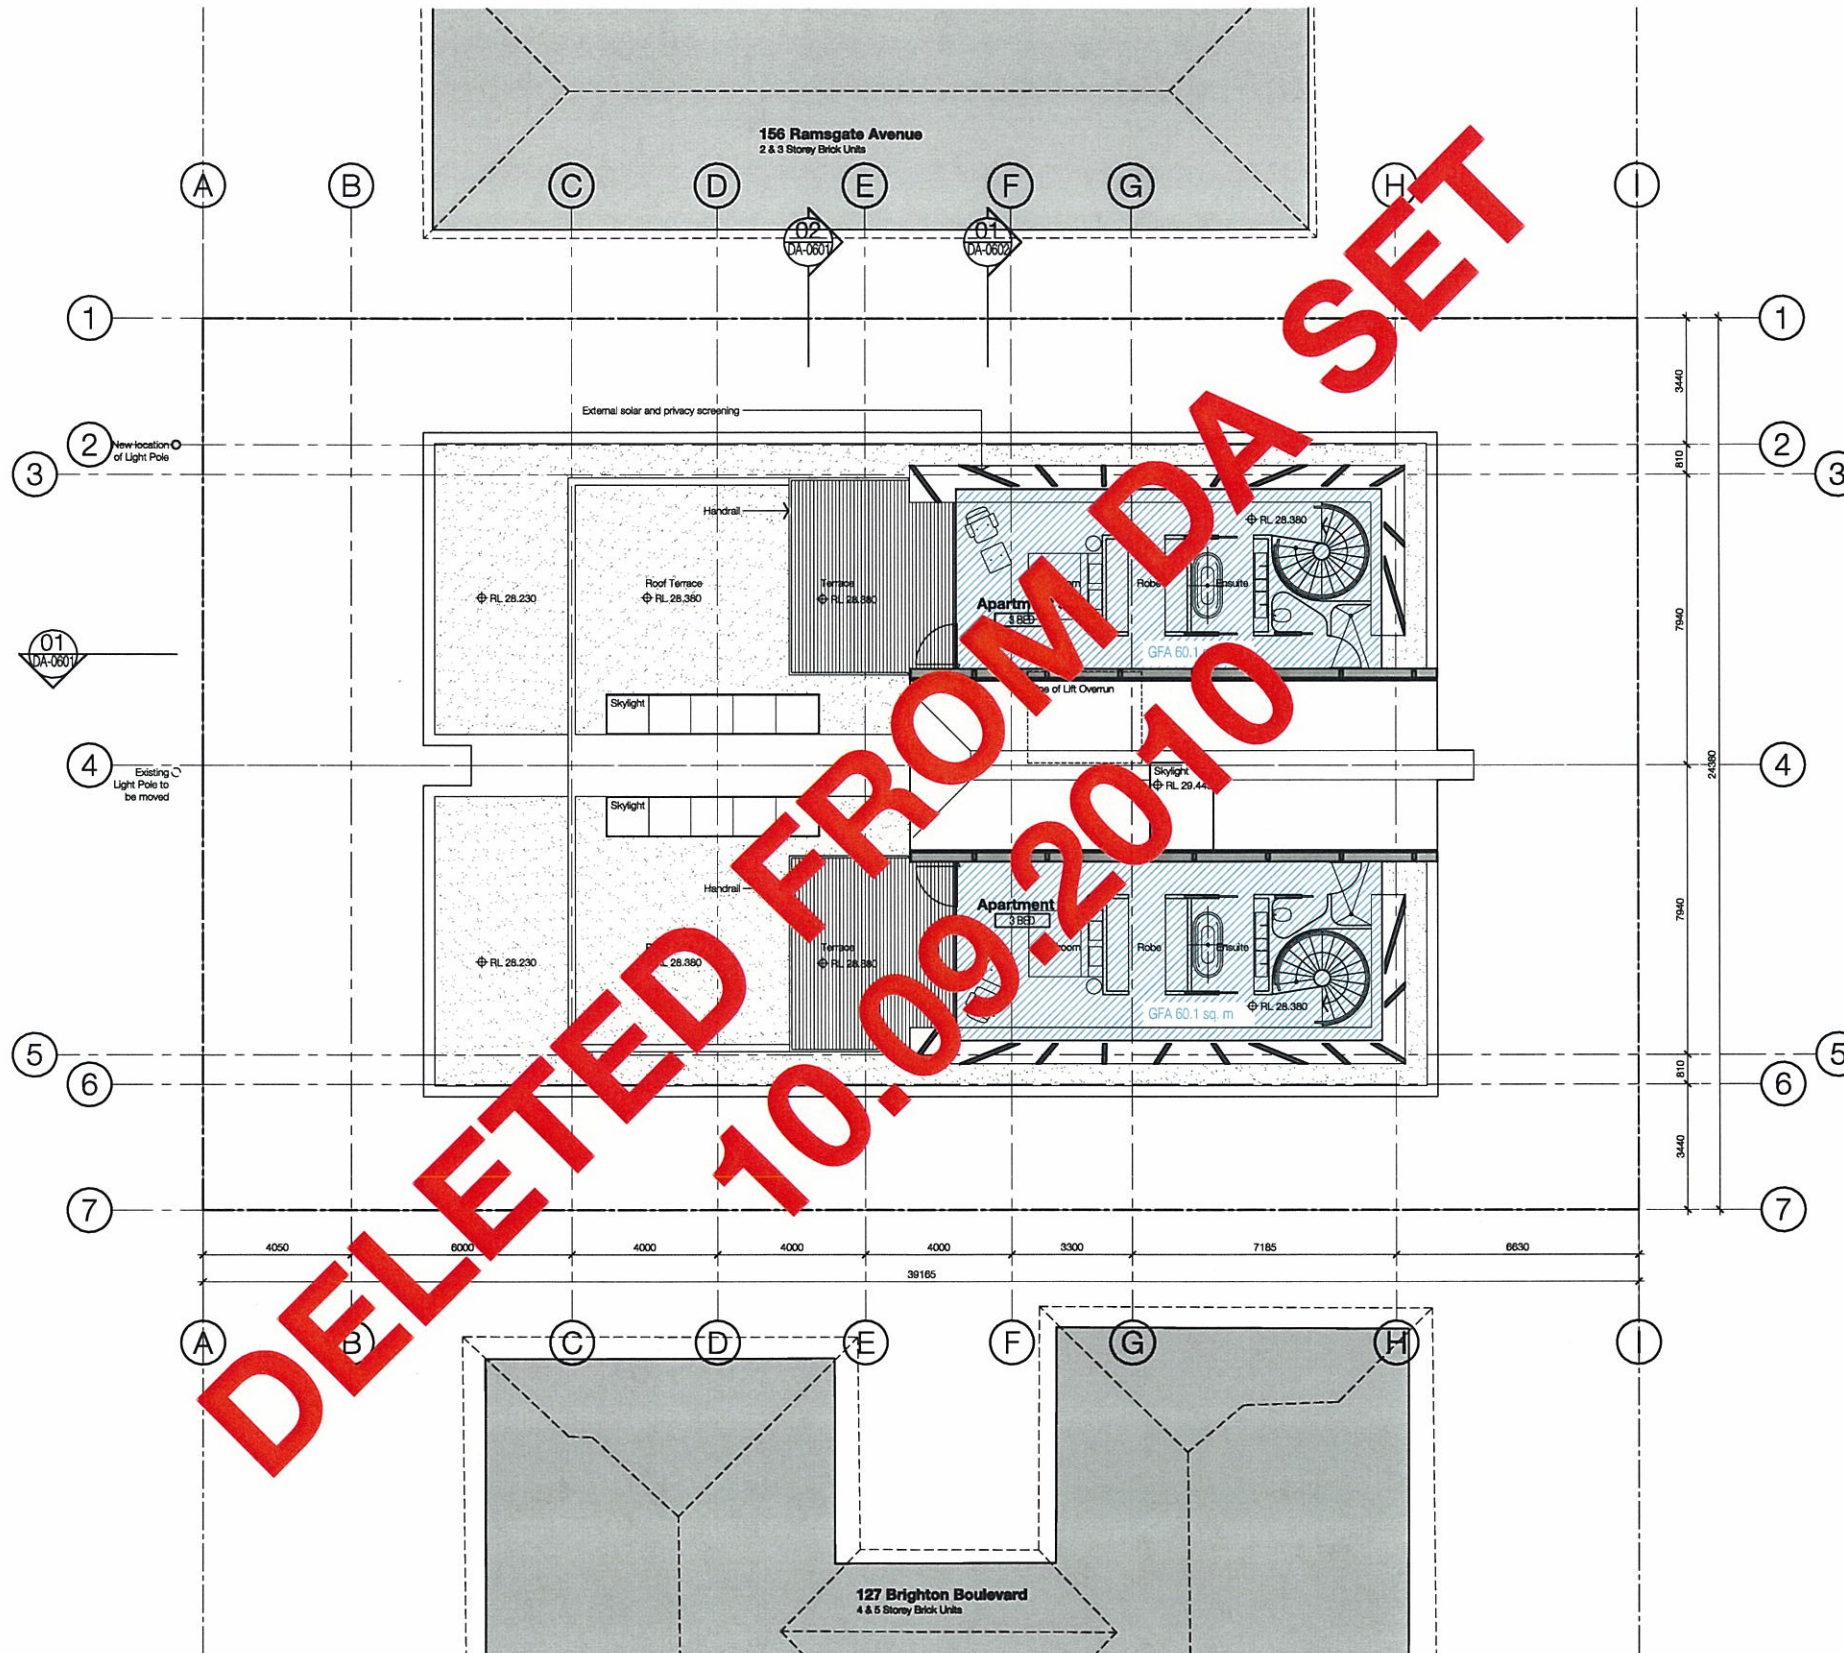

In accepting and utilising this document the recipient agrees that SJB Architecture (NSW) Pty Ltd, ACN 061 064 724 T/A SJB Architects, retain all common law, statutory law and other rights including copyright and intellectual property rights. The recipient agrees not to use this document for any purpose other than its intended use; to waive all claims against SJB Architects resulting from unauthorised changes; or to reuse the document on other projects without the prior written consent of SJB Architects. Under no circumstances shall transfer of this document be deemed a sale. SJB Architects makes no warranties of fitness for any purpose.

The Builder/Contractor shall verify job dimensions prior to any work commencing. Use figured dimensions only. Do not scale drawing.

FOR APPROVAL



Nominated Architects Adam Haddock 7188 John Pradel 7004

Rev.	Date	Revision	By	Chk.
05	09.03.10	DA Issue	CP	AH
06	10.09.10	Revised DA Issue	CP/JT	AH

Rev.	Date	Revision	By	Chk.

Rev.	Date	Revision	By	Chk.

Rev.	Date	Revision	By	Chk.

Project
Residential Development
158-160 Ramsgate Avenue
North Bondi
Drawing Name
Analysis Drawings - Area Plan
Level 4

Date	Scale	Sheet Size
10.06.2010	1:100	@ A1
Rev. No.	Drawn	Chk.
-	CP	AH
Job No.	Drawing No.	Revision
4580	DA-2904	/06

SJB Architects
Level 2
490 Crown Street
Sunny Hills NSW
2010 Australia
T 61 2 9380 9911
F 61 2 9380 9922
www.sjb.com.au

AMENDED

P&ES DEPT
10 SEP 2010
RECEIVED

