




62 - 80 ROWE STREET
EASTWOOD 2122

KEY

75.0 NATURAL GROUND LEVEL

RL 91.50 + 15.40
+ 15.40 PROPOSED FINISHED LEVEL
HEIGHT ABOVE NATURAL
GROUND

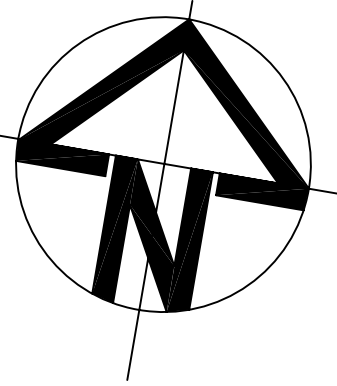

A 22.07.10 ISSUED FOR DA
ISSUE DATE

THESE DRAWINGS AND DESIGNS REMAIN THE PROPERTY OF
BROOKS PROJECTS ARCHITECTS AND CANNOT BE REPRODUCED
OR USED FOR ANY PURPOSE, APPLICATION OR CONSTRUCTION WITHOUT THE
SPECIFIC WRITTEN APPROVAL OR CONTRACTED LICENCE THEREOF

PROJECT

PROPOSED MIXED USE
DEVELOPMENT
62-80 ROWE STREET
EASTWOOD

ROOF PLAN INCLUDING HEIGHTS
ABOVE NATURAL GROUND

CLIENT


BUCASIA PTY LTD

BROOKS PROJECTS
architects

A.B.N. 82 306 483 112
8 KEITH CT CHERRYBROOK NSW 2126
Email: brooksprojects@bigpond.com
Phone : (02) 94847611 Fax : (02) 94847611

DATE 15.07.10
FILE 818SK1AQ
SCALE 1:200(A1)

Sk30a

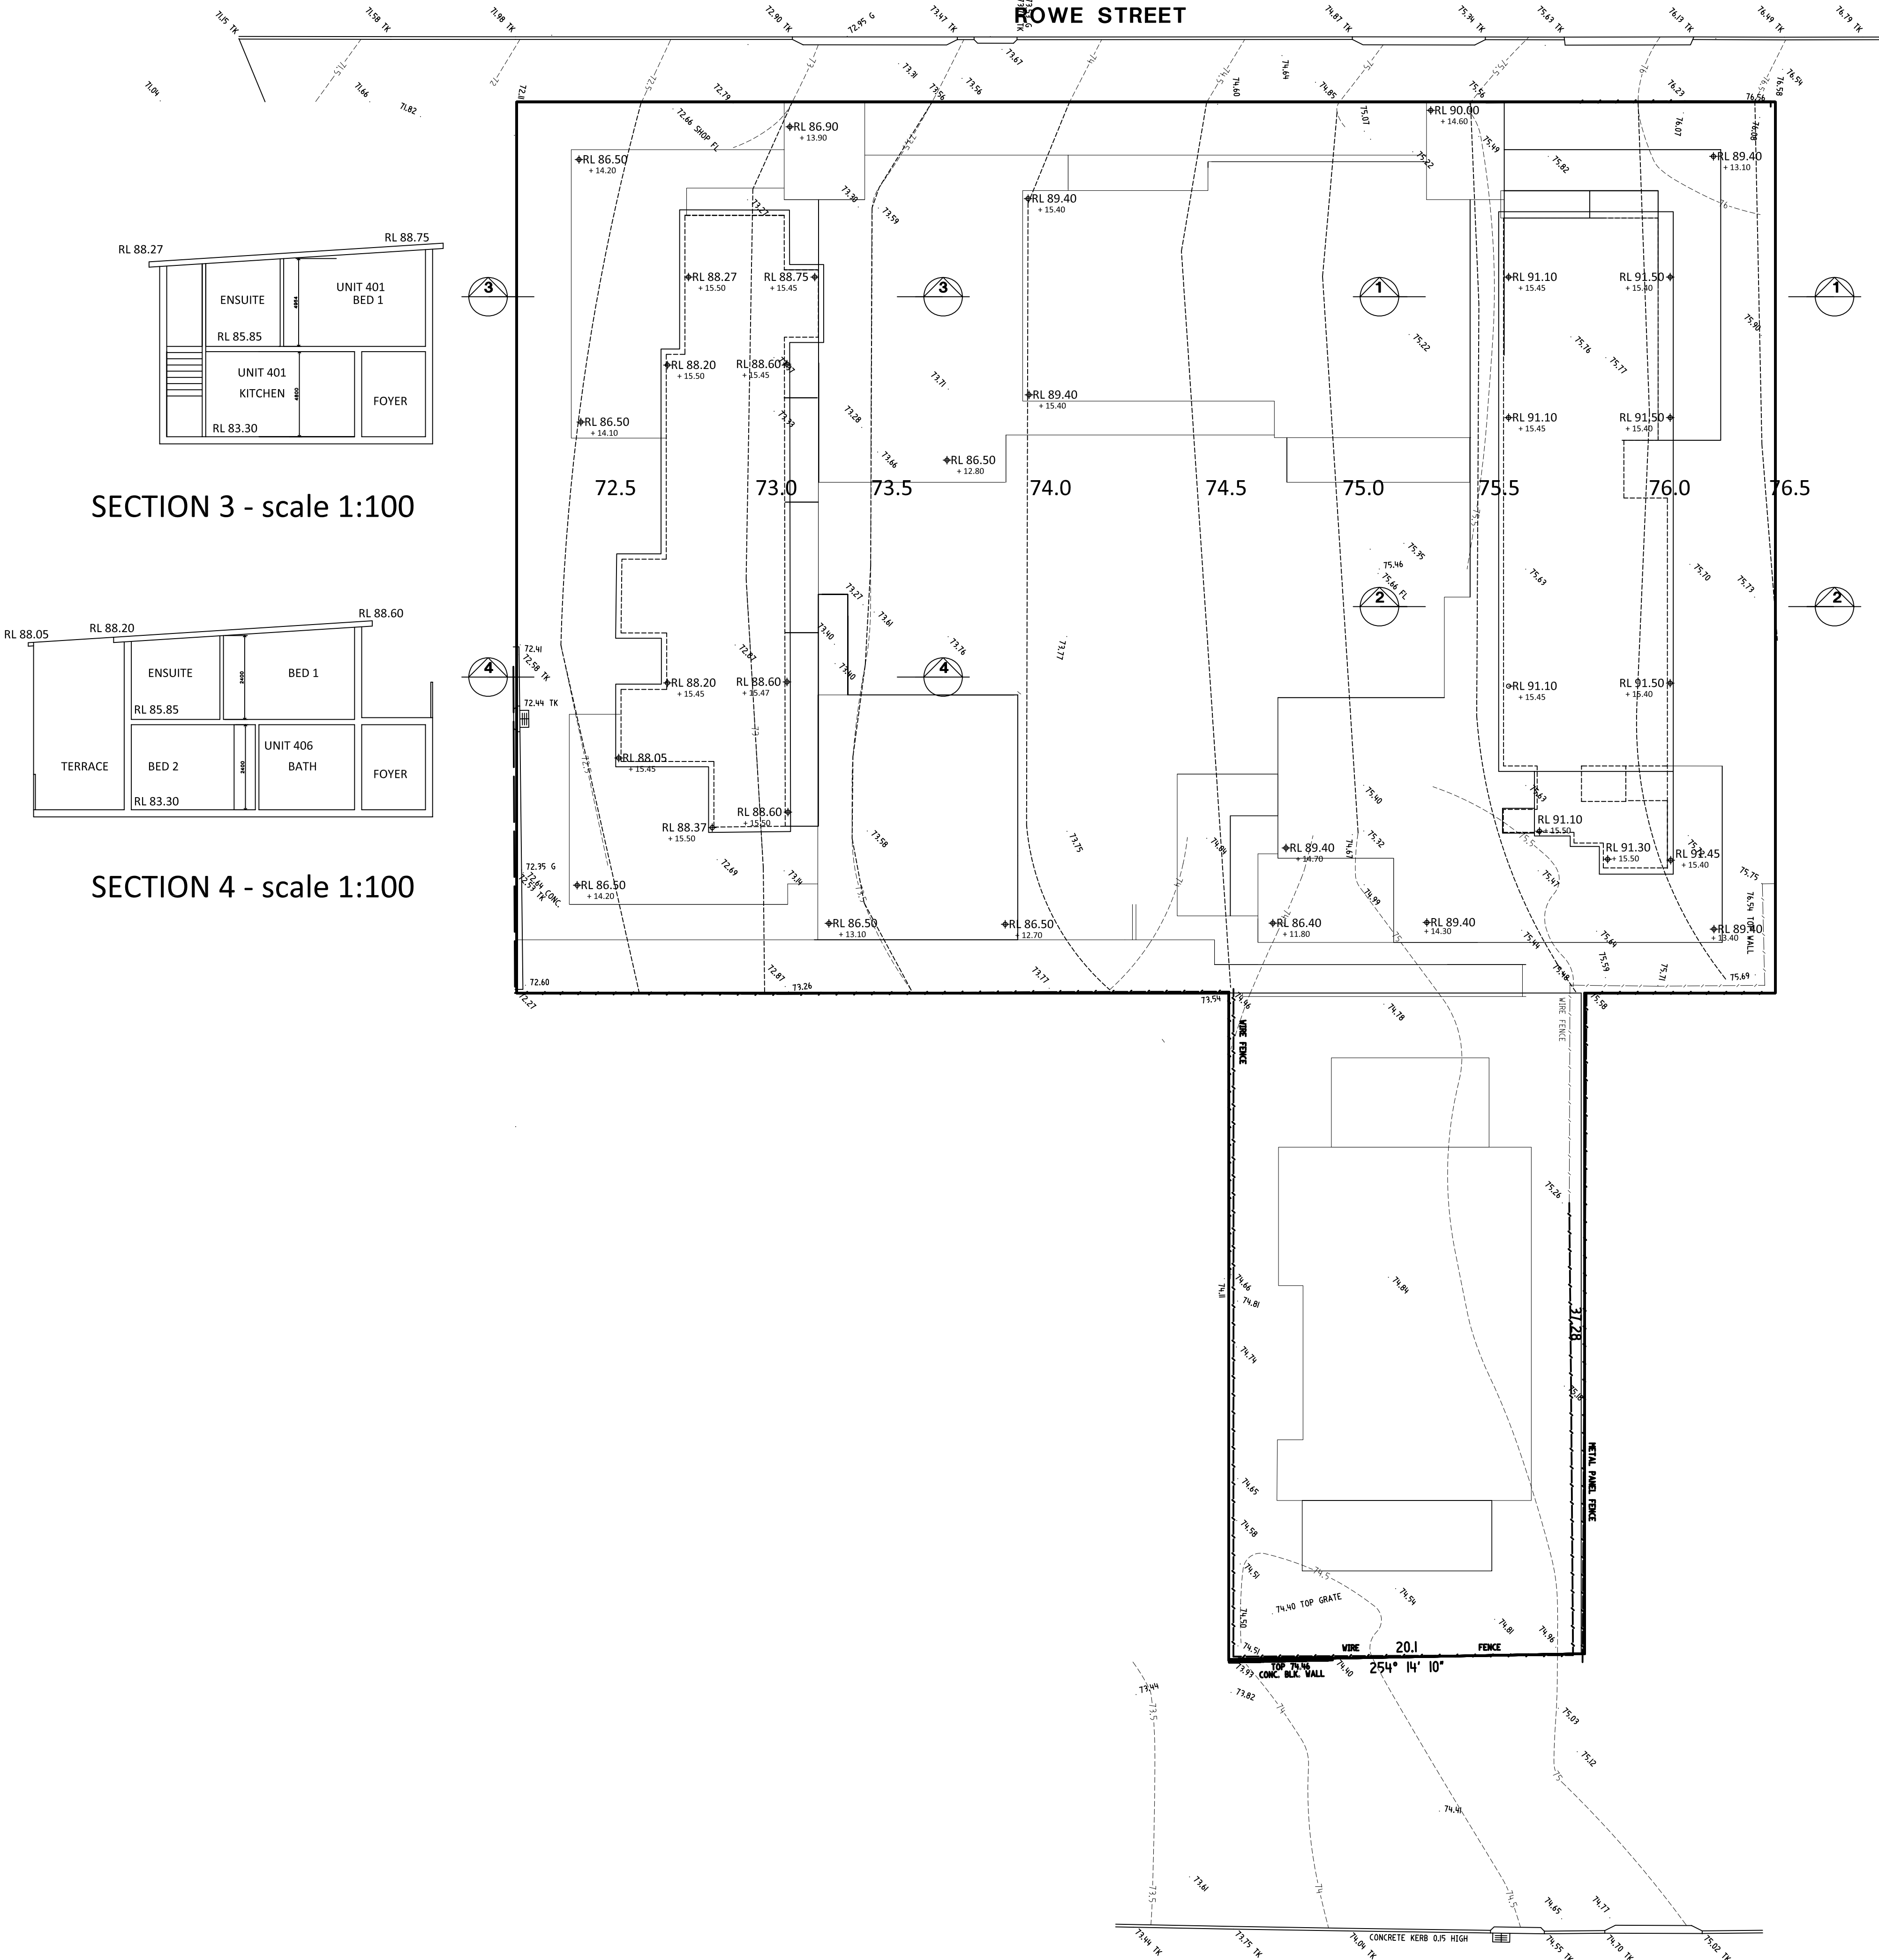

SECTION 3 - scale 1:100

SECTION 1 - scale 1:100

SECTION 4 - scale 1:100

SECTION 2 - scale 1:100