


136 Walker St North Sydney

DA 316 /10

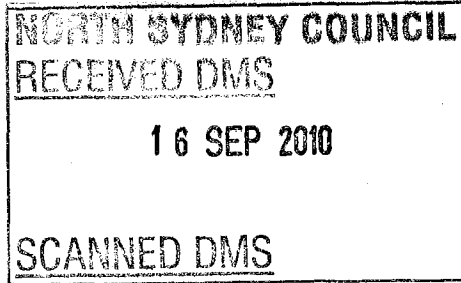


WINTEN
PROPERTY
GROUP

Geoff,

Please find attached 5 sets of Landscape Drawings as discussed

Regards

Chris Ryan

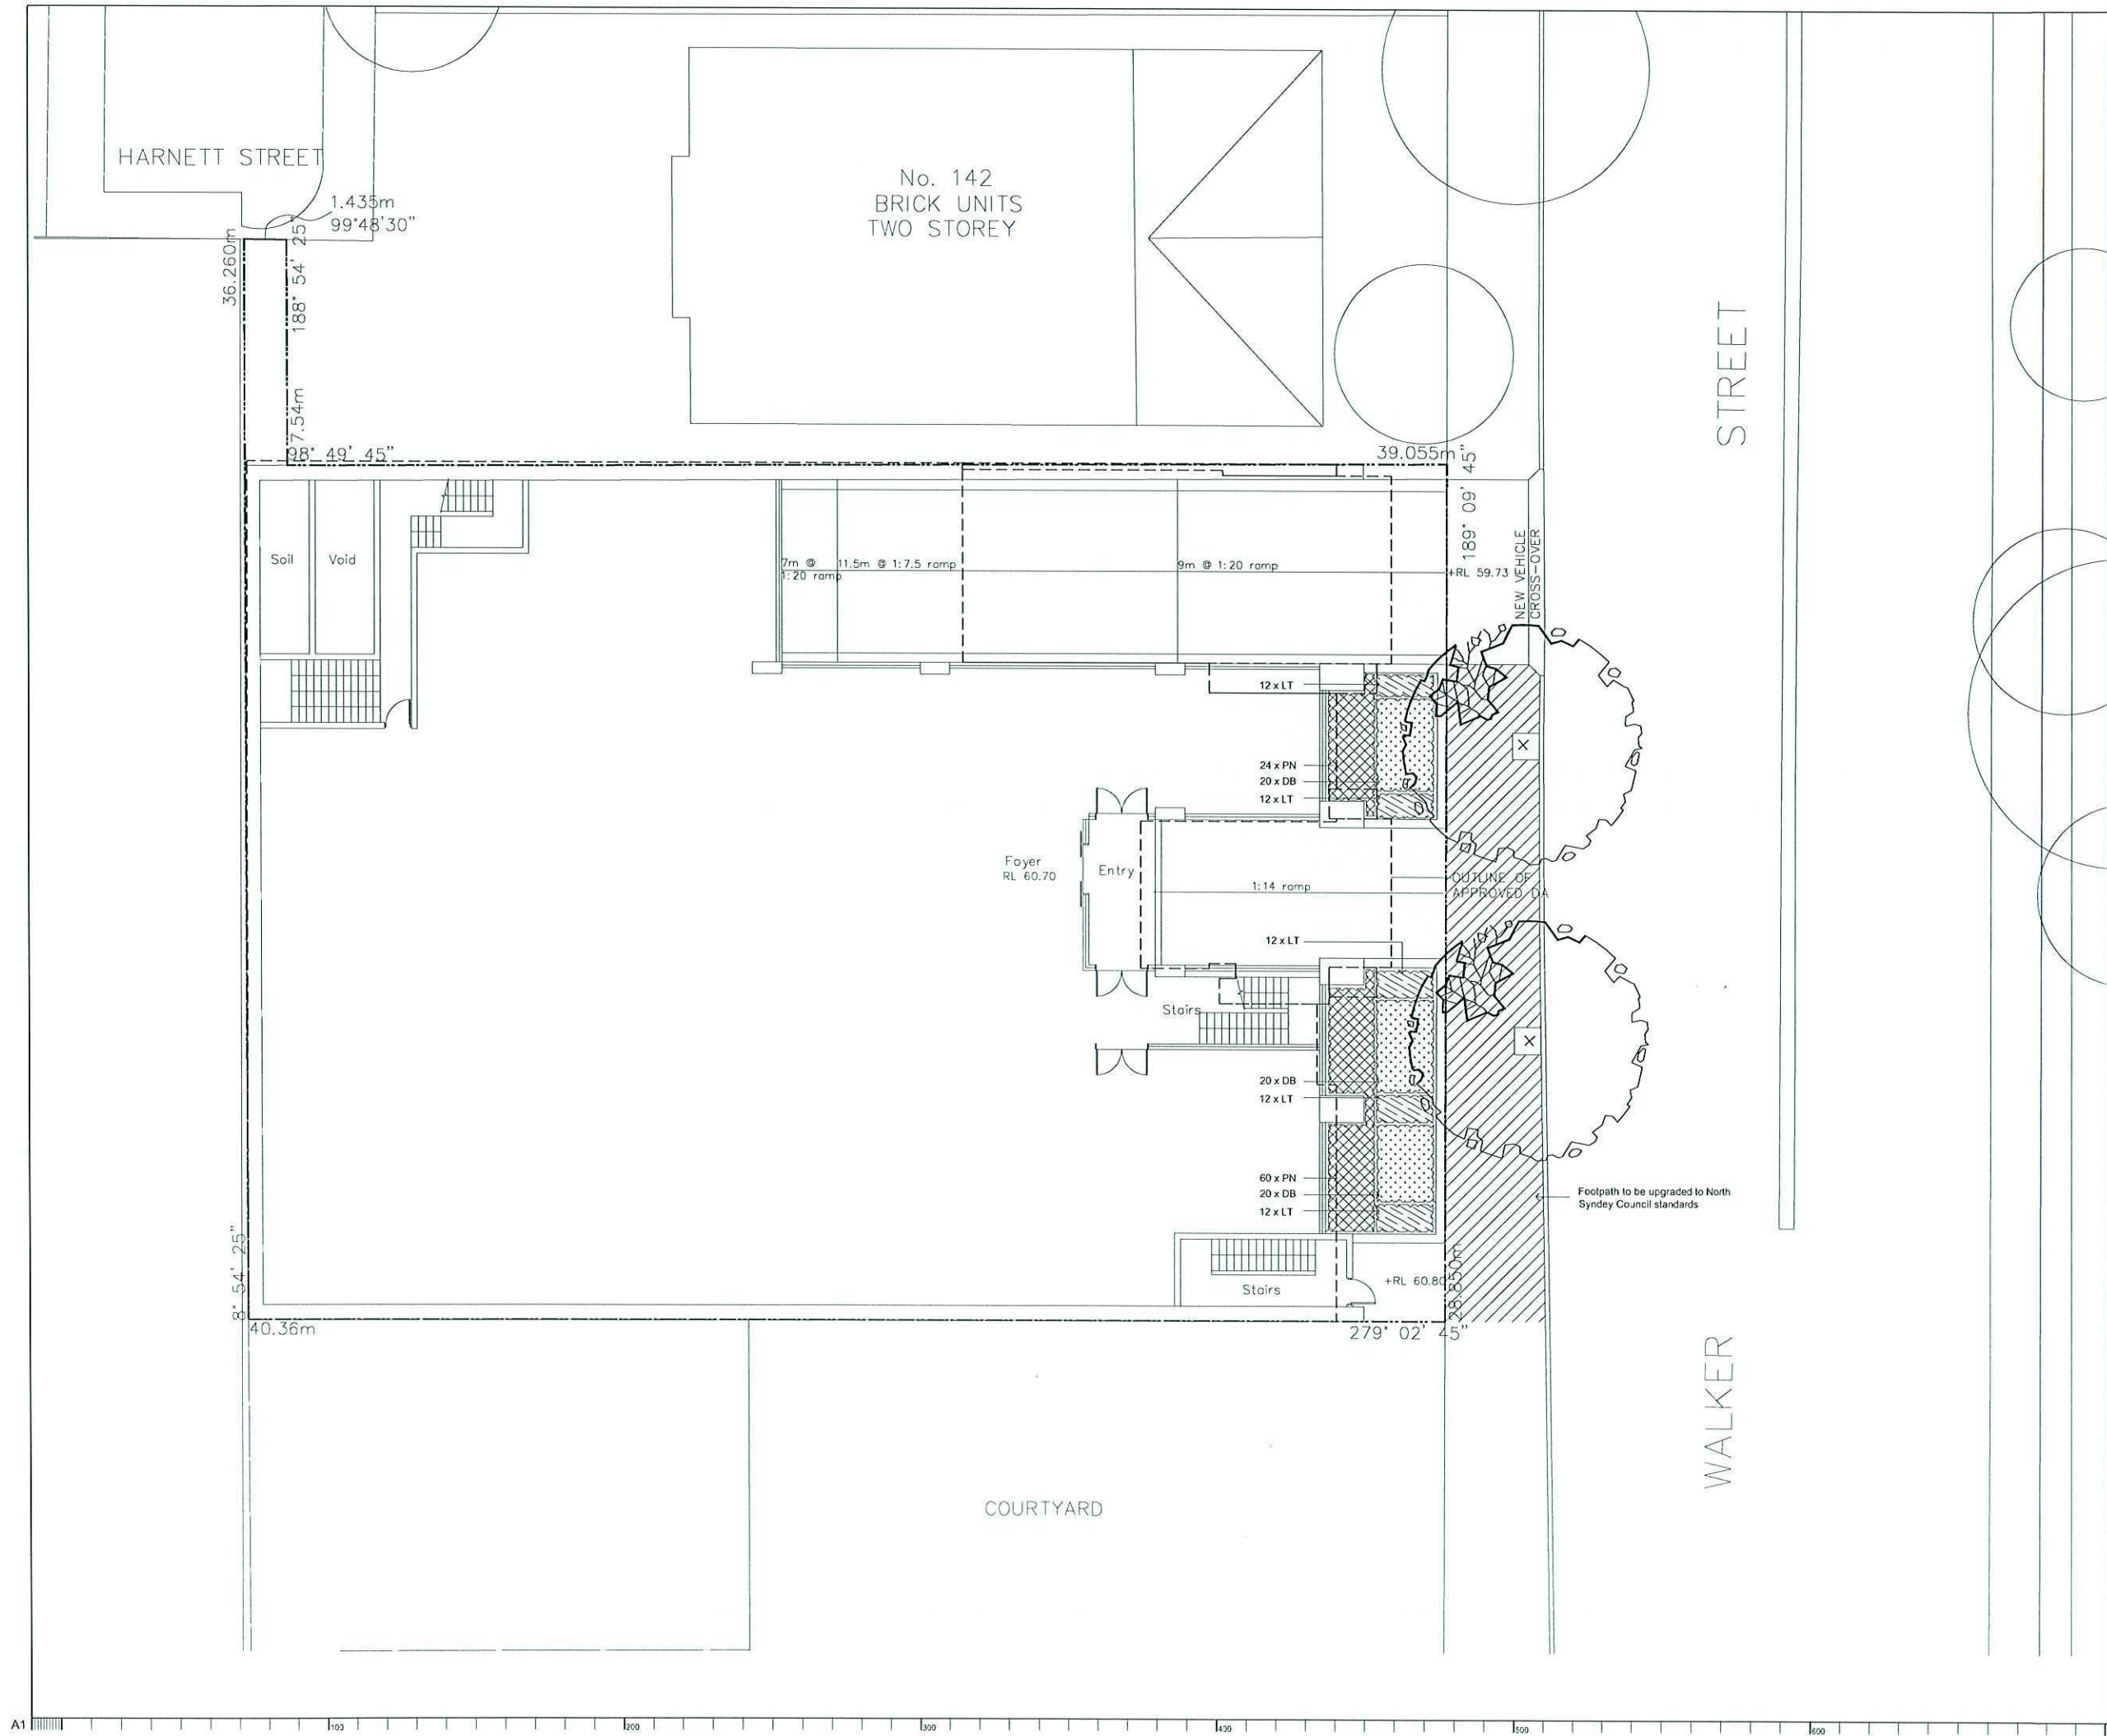


© 2010 Site Image (NSW) Pty Ltd. ABN 44 801 262 380. All rights reserved. This drawing is copyright and shall not be reproduced or copied in any form or by any means (graphic, electronic or mechanical including photocopy) without the written permission of Site Image Pty Ltd. Any license expressed or implied, to use this document for any purpose whatsoever is restricted to the terms of the written agreement between Site Image (NSW) Pty Ltd and the instructing party.

The contractor shall check and verify all work on site (including work by others) before commencing the landscape installation. Any discrepancies are to be reported to the Project Manager or Landscape Architect prior to commencing work. Do not scale this drawing. Any required dimensions not shown shall be referred to the Landscape Architect for confirmation.

Issue	Revision Description	Drawn	Check	Date
A	FOR SUBMISSION	DB	NM	10.09.13

- LEGEND**
- Property Boundary
 - Proposed Tree
 - Proposed Shrubs (Refer to Plant Schedule & Details)
 - Groundcovers & Grasses (Refer to Plant Schedule & Details)

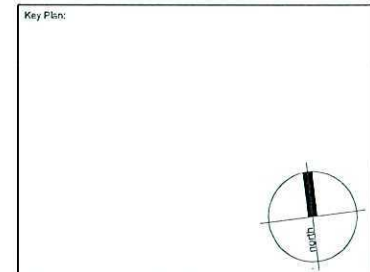

Client:
Winten Property Group


Project:
**Residential Development
136-140 Walker Street
North Sydney**

SITE IMAGE
28 Dowden Street
Alexandria NSW 2015
Australia
Tel: (61 2) 9608 2899
Fax: (61 2) 9608 2877
Web: www.siteimage.com.au
Site Image (NSW) Pty Ltd
ABN 44 801 262 380
Landscape Architects

DEVELOPMENT APPLICATION

Drawing Name:
**Landscape Plan
Ground Floor**

Scale: 1:100 @ A1
Job Number: SS10-2237
Drawing Number: 101
Issue: A

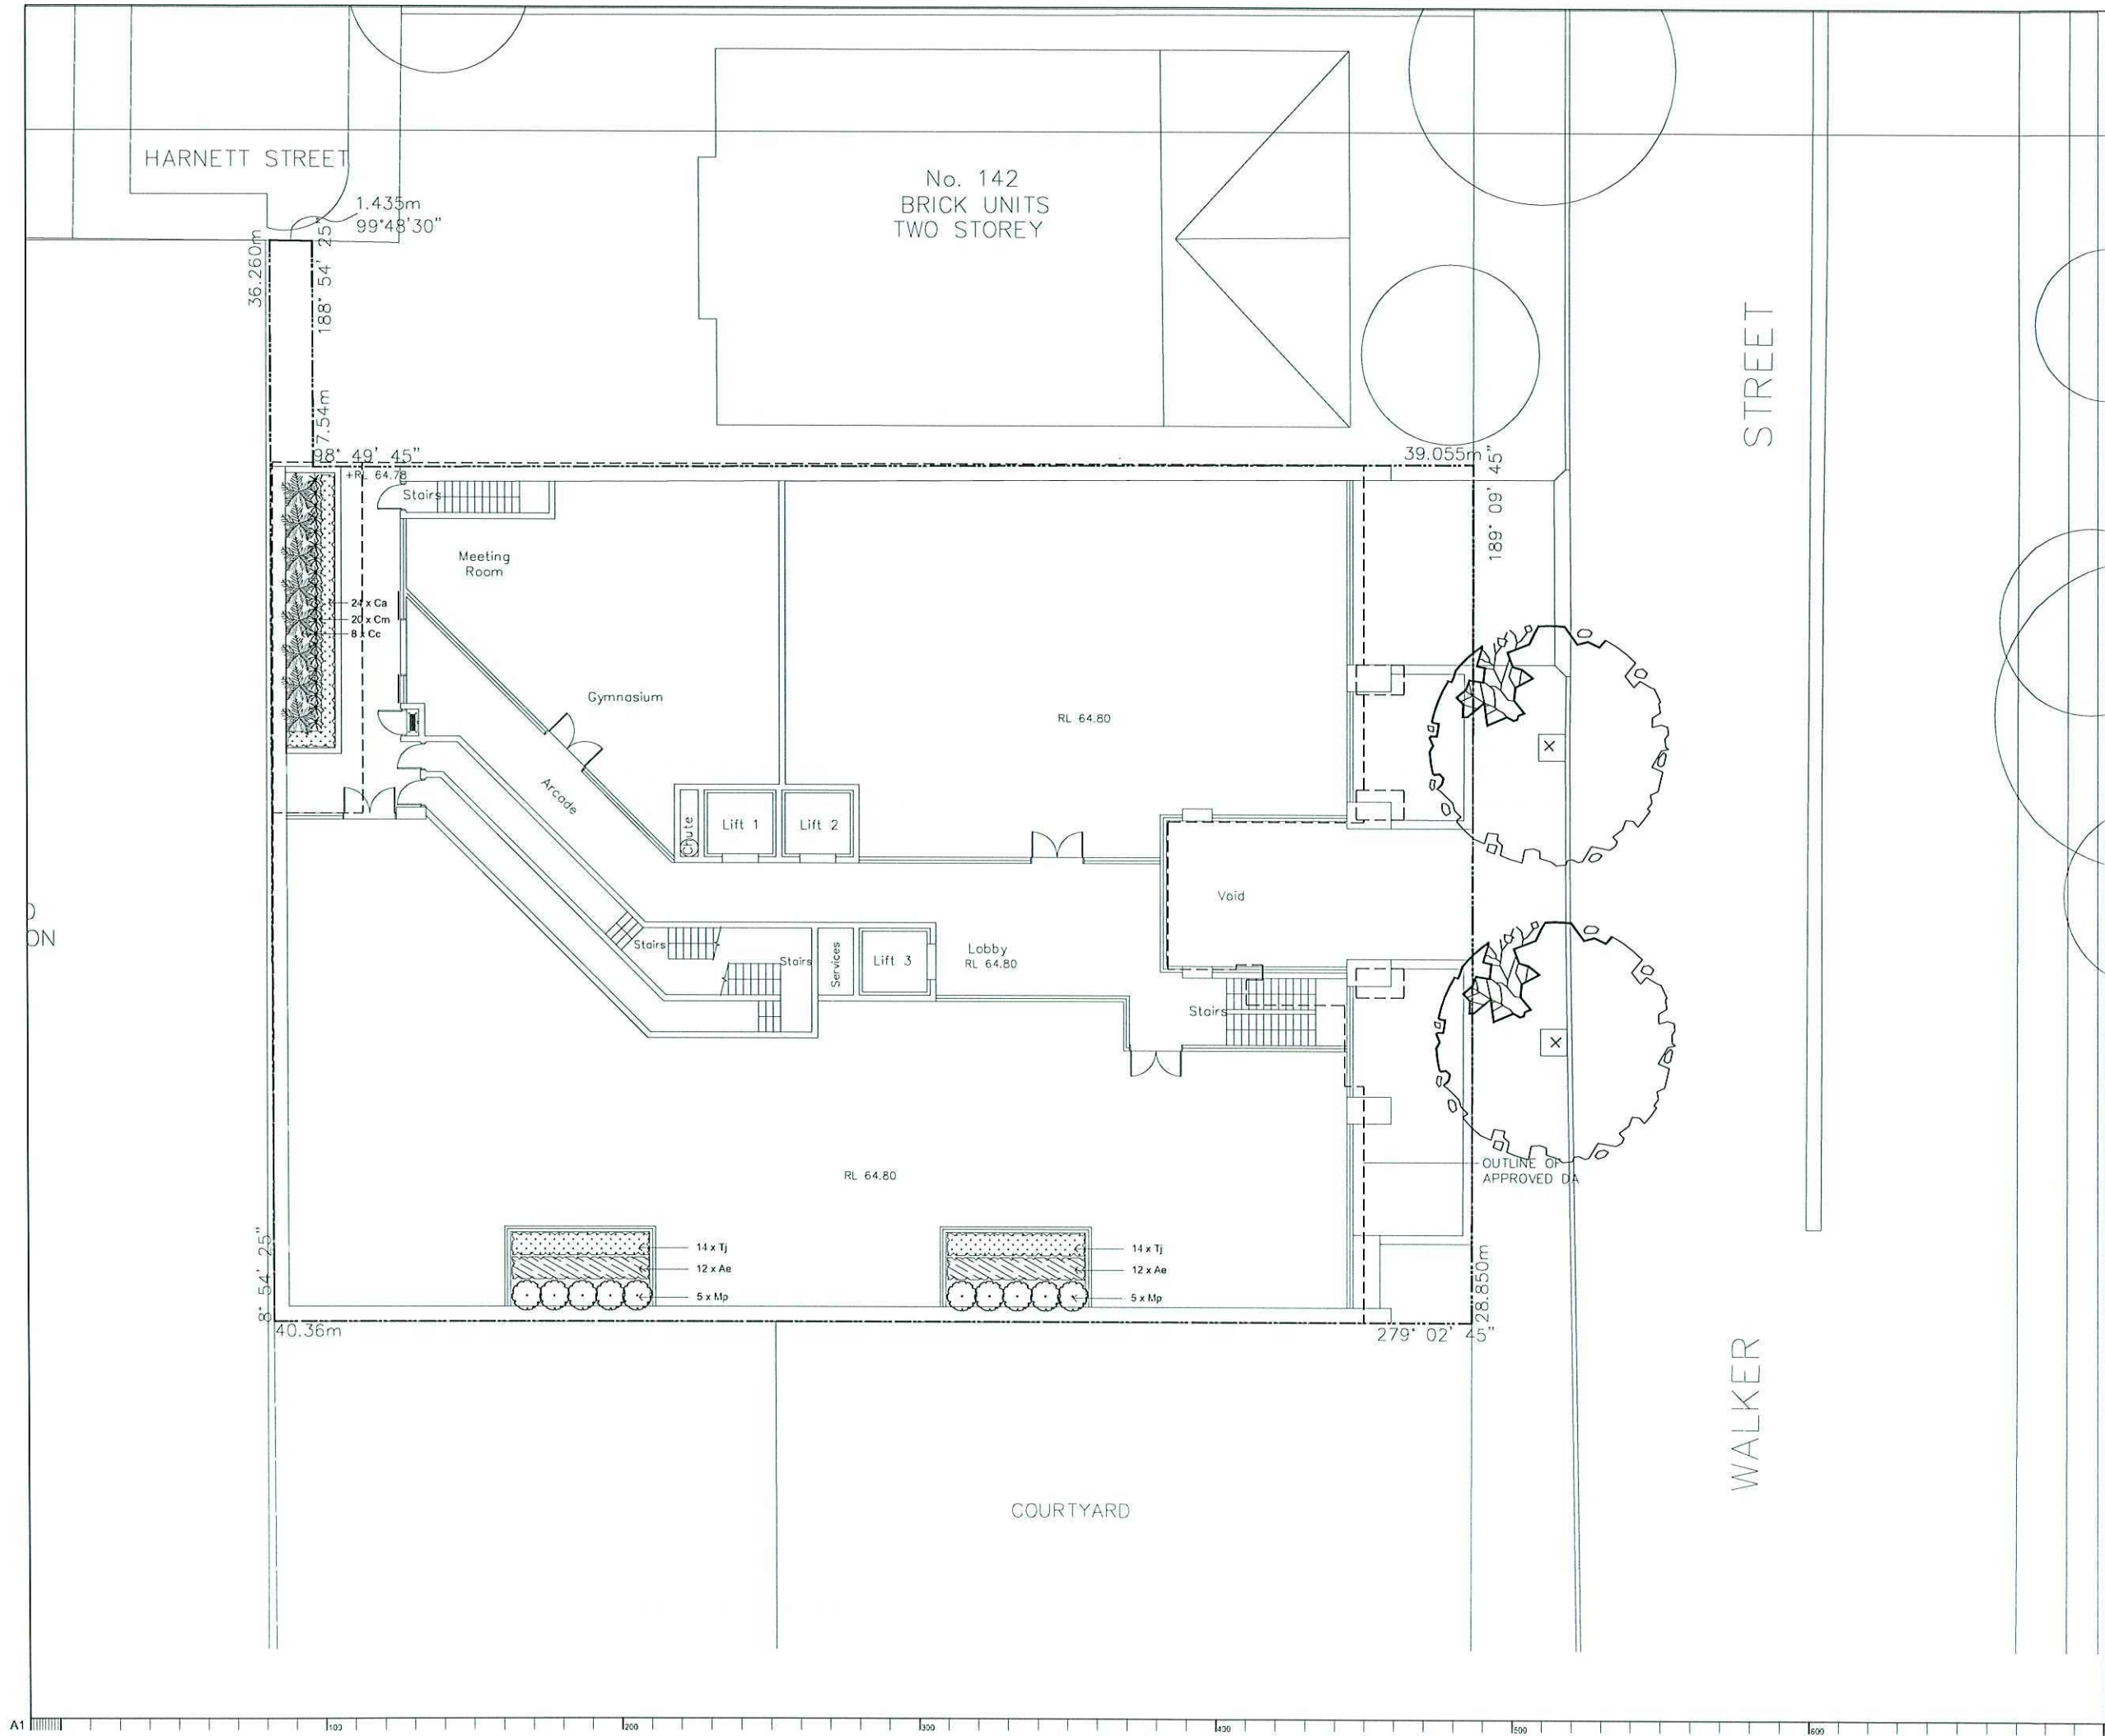


© 2010 Site Image (NSW) Pty Ltd ABN 44 801 252 360 All rights reserved. This drawing is copyright and shall not be reproduced or copied in any form or by any means (graphic, electronic or mechanical including photocopy) without the written permission of Site Image Pty Ltd. Any license expressed or implied, to use this document for any purpose, what so ever is restricted to the terms of the written agreement between Site Image (NSW) Pty Ltd and the instructing party.

The contractor shall check and verify all work on site (including work by others) before commencing the landscape installation. Any discrepancies are to be reported to the Project Manager or Landscape Architect prior to commencing work. Do not scale this drawing. Any required dimensions not shown shall be referred to the Landscape Architect for confirmation.

Issue	Revision Description	Drawn	Check	Date
A	FOR SUBMISSION	DB	NM	10.09.13

- LEGEND**
- Property Boundary
 - Proposed Shrubs / Accents
(Refer to Plant Schedule & Details)
 - Groundcovers & Grasses
(Refer to Plant Schedule & Details)

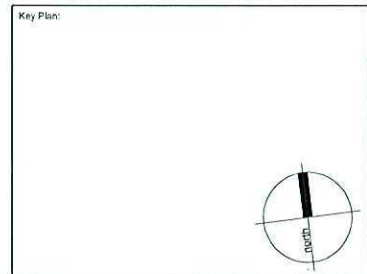

Client:
Winten Property Group


Project:
Residential Development
136-140 Walker Street
North Sydney

28 Dowden Street
Alexandria NSW 2015
Australia
Tel: (61 2) 9608 2899
Fax: (61 2) 9608 2877
Web: www.siteimage.com.au
Site Image (NSW) Pty Ltd
ABN 44 801 252 360
SITE IMAGE
Landscape Architects

DEVELOPMENT APPLICATION

Drawing Name:
Landscape Plan
Level 1

Scale: 1:100 @ A1
Job Number: SS10-2237
Drawing Number: 102
Issue: A

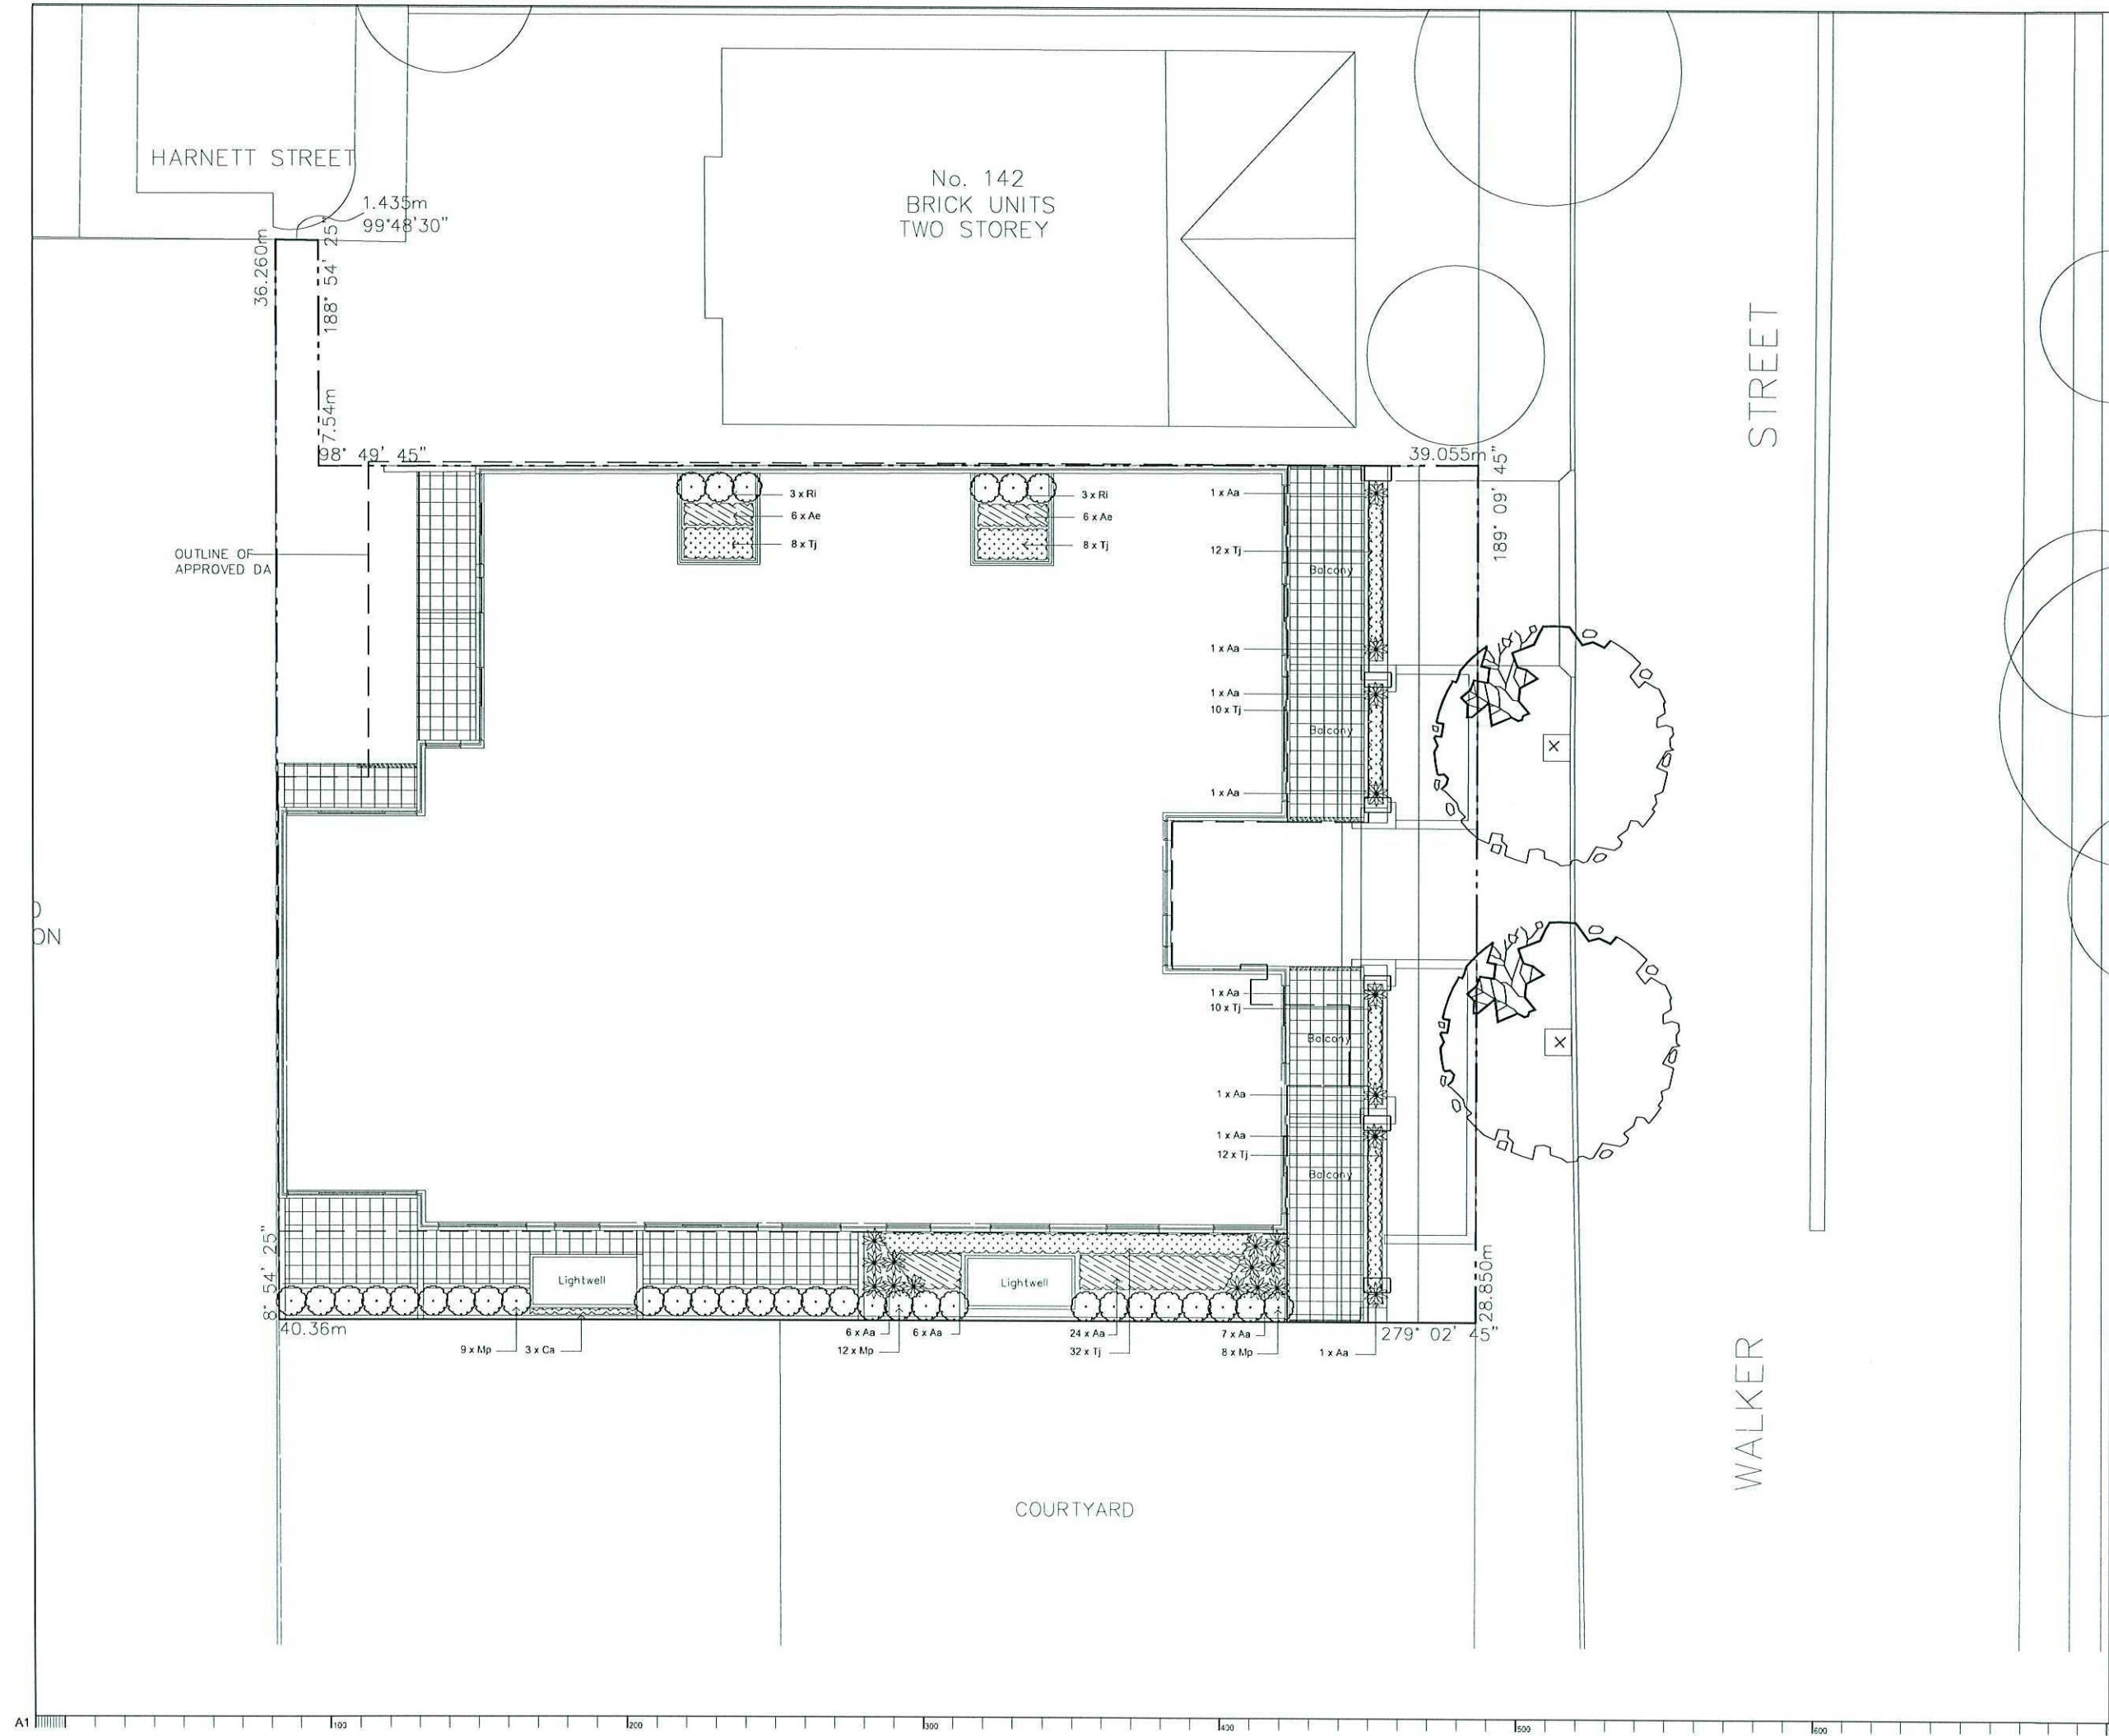


© 2010 Site Image (NSW) Pty Ltd. ABN 44 801 262 380. All rights reserved. This drawing is copyright and shall not be reproduced or copied in any form or by any means (graphic, electronic or mechanical including photocopy) without the written permission of Site Image Pty Ltd. Any license, expressed or implied, to use this document for any purpose whatsoever is restricted to the terms of the written agreement between Site Image (NSW) Pty Ltd and the instructing party.

The contractor shall check and verify all work on site (including work by others) before commencing the landscape installation. Any discrepancies are to be reported to the Project Manager or Landscape Architect prior to commencing work. Do not scale this drawing. Any required dimensions not shown shall be referred to the Landscape Architect for confirmation.

Issue	Revision Description	Drawn	Check	Date
A	FOR SUBMISSION	DB	NM	10.09.10

- LEGEND**
- Property Boundary
 - Proposed Shrubs / Accents
(Refer to Plant Schedule & Details)
 - Groundcovers & Grasses
(Refer to Plant Schedule & Details)

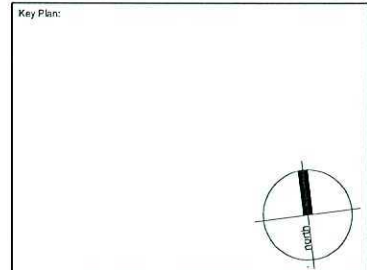

Client:
Winten Property Group


Project:
Residential Development
136-140 Walker Street
North Sydney

SITE IMAGE
28 Dowden Street
Alexandria NSW 2015
Australia
Tel: (61 2) 9608 2899
Fax: (61 2) 9038 2877
Web: www.siteimage.com.au
Site Image (NSW) Pty Ltd
ABN 44 801 262 380
Landscape Architects

DEVELOPMENT APPLICATION

Drawing Name:
Landscape Plan
Level 2

Scale: 1:100 @ A1
Job Number: SS10-2237
Drawing Number: 103
Issue: A

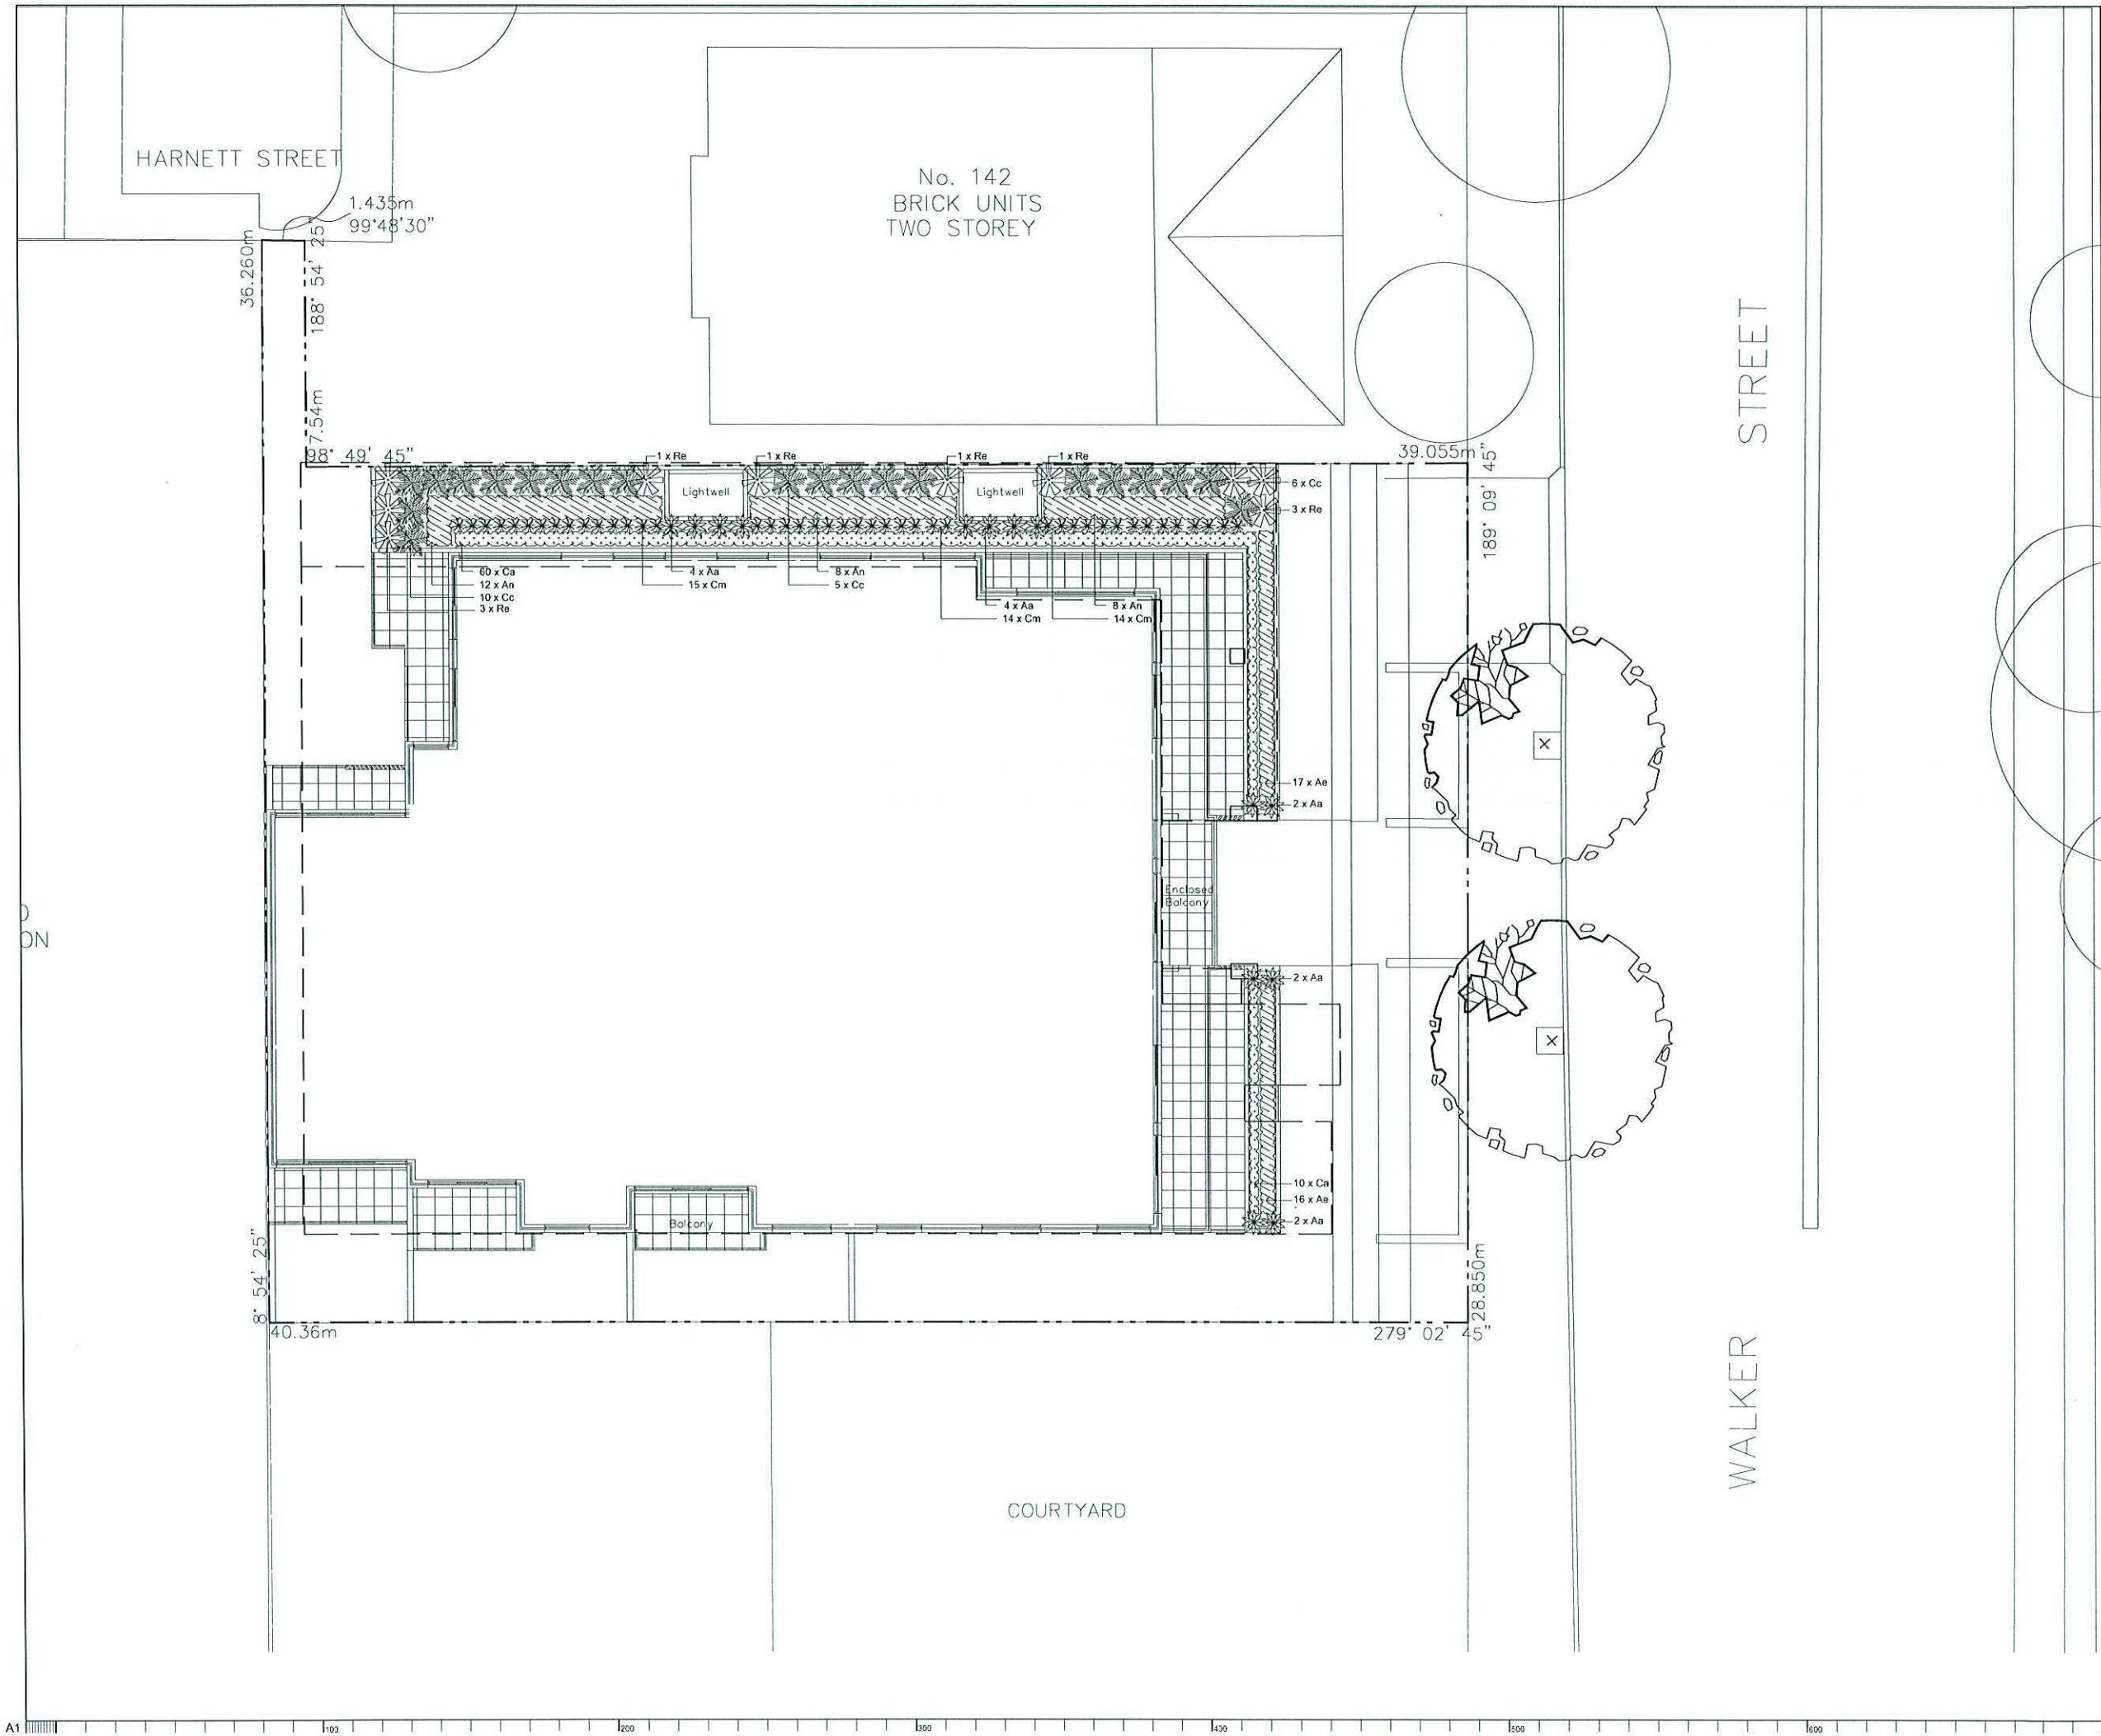

© 2010 Site Image (NSW) Pty Ltd ABN 44 601 262 380 All rights reserved.
This drawing is copyright; and shall not be reproduced or copied in any form
or by any means (graphic, electronic or mechanical including photocopying)
without the written permission of Site Image Pty Ltd. Any license, expressed
or implied, to use this document for any purpose what so ever is restricted to
the terms of the written agreement between Site Image (NSW) Pty Ltd and
the instructing party.

The contractor shall check and verify all work on site (including work by
others) before commencing the landscape installation. Any discrepancies are
to be reported to the Project Manager or Landscape Architect prior to
commencing work. Do not scale this drawing. Any required dimensions not
shown shall be referred to the Landscape Architect for confirmation.

Issue	Revision Description	Drawn	Check	Date
A	FOR SUBMISSION	DB	NM	10.09.13

LEGEND

- Property Boundary
- Proposed Palms / Ferns
(Refer to Plant Schedule & Details)
- Proposed Shrubs / Accents
(Refer to Plant Schedule & Details)
- Groundcovers & Grasses
(Refer to Plant Schedule & Details)

Key Plan:

Client:
Winten Property Group

Project:
**Residential Development
136-140 Walker Street
North Sydney**

28 Bowden Street
Alexandria NSW 2015
Australia

Tel: (61 2) 9688 2899
Fax: (61 2) 9638 2877
Web: www.siteimage.com.au

Site Image (NSW) Pty Ltd
ABN 44 601 262 380

SITE IMAGE

Landscape Architects

DEVELOPMENT APPLICATION


Drawing Name:
**Landscape Plan
Level 3 - 4**

Scale: 1:100 @ A1

Job Number:
SS10-2237

Drawing Number:
104

Issue:
A

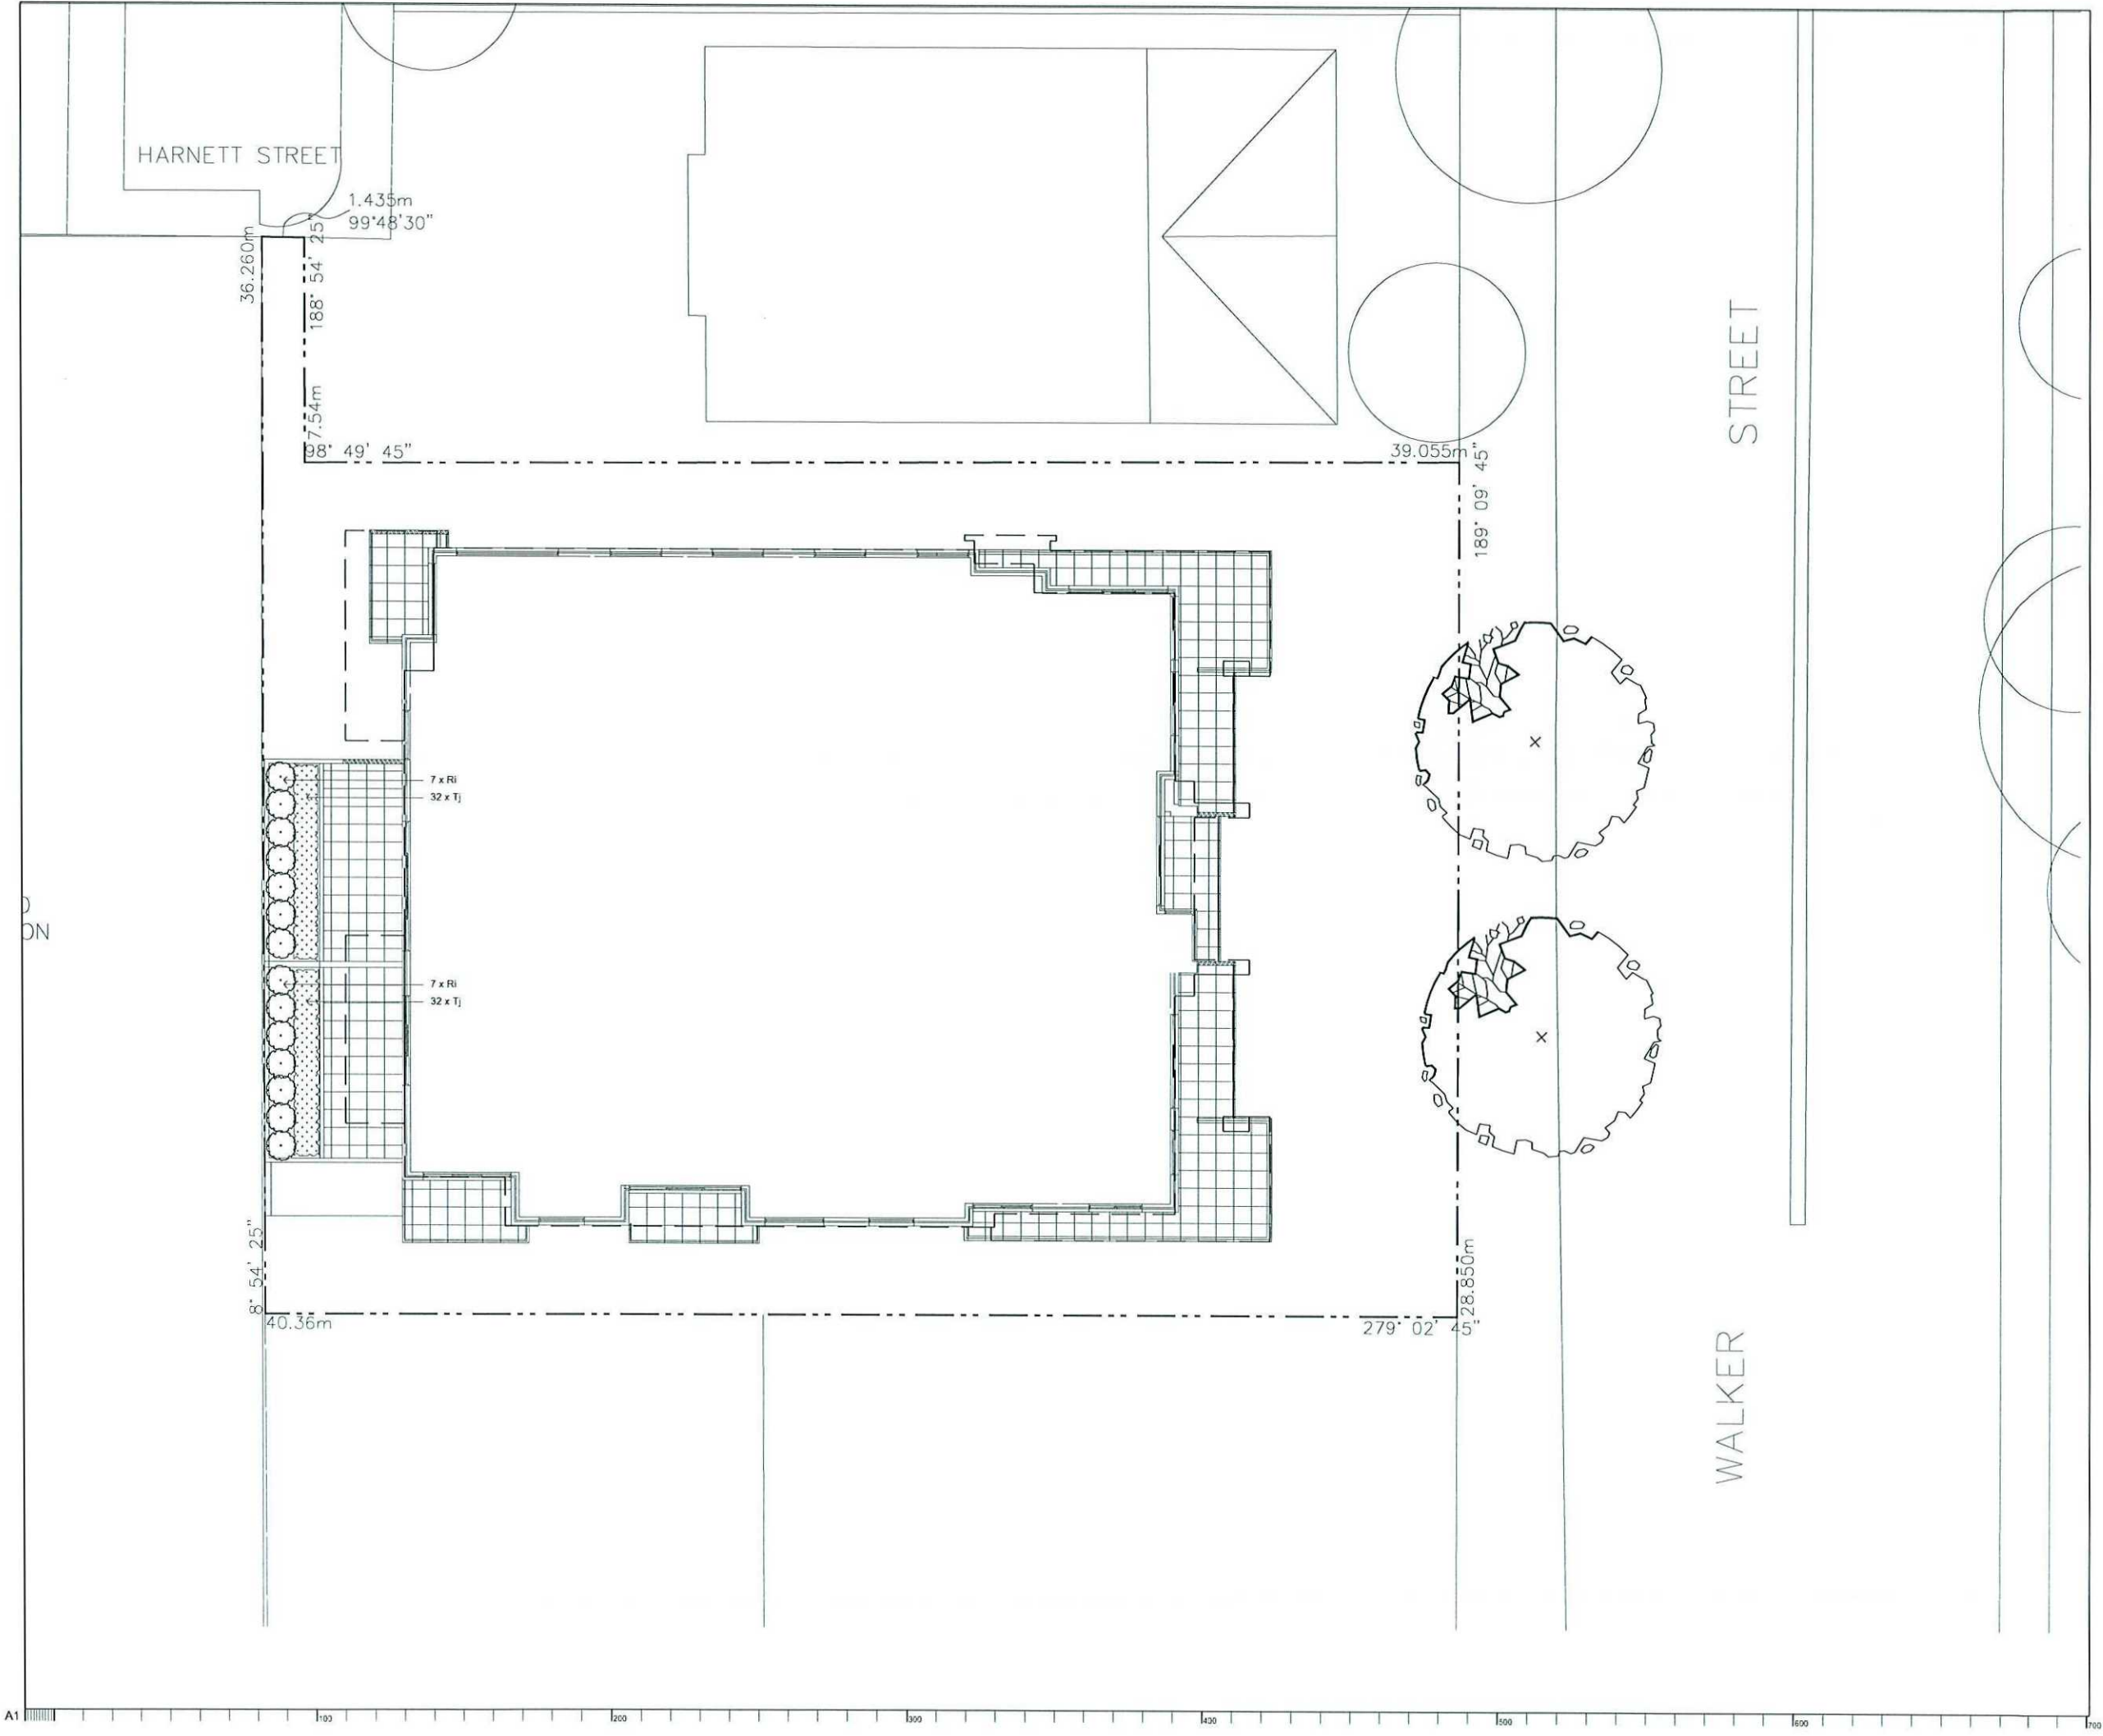


© 2010 Site Image (NSW) Pty Ltd. All rights reserved. This drawing is copyright and shall not be reproduced or copied in any form or by any means (graphic, electronic or mechanical including photocopy) without the written permission of Site Image Pty Ltd. Any license expressed or implied, to use this document for any purpose what so ever is restricted to the terms of the written agreement between Site Image (NSW) Pty Ltd and the instructing party.

The contractor shall check and verify all work on site (including work by others) before commencing the landscape installation. Any discrepancies are to be reported to the Project Manager or Landscape Architect prior to commencing work. Do not scale this drawing. Any required dimensions not shown shall be referred to the Landscape Architect for confirmation.

A		FOR SUBMISSION	DB	MM	10.09.13
Issue	Revision	Description	Drawn	Check	Date

- LEGEND**
- Property Boundary
 - Proposed Shrubs / Accents
(Refer to Plant Schedule & Details)
 - Groundcovers & Grasses
(Refer to Plant Schedule & Details)

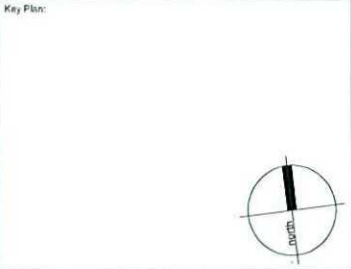

Client:
Winten Property Group

Project:
**Residential Development
136-140 Walker Street
North Sydney**

28 Bowden Street
Alexandria NSW 2015
Australia

Tel: (61 2) 5608 2699
Fax: (61 2) 5608 2677
Web: www.siteimage.com.au

Site Image (NSW) Pty Ltd
ABN 44 821 252 380


SITE IMAGE

Landscape Architects

DEVELOPMENT APPLICATION

Drawing Name:
**Landscape Plan
Level 9**

Scale: 1:100 @ A1		
Jot Number:	Drawing Number:	Issue:
SS10-2237	105	A

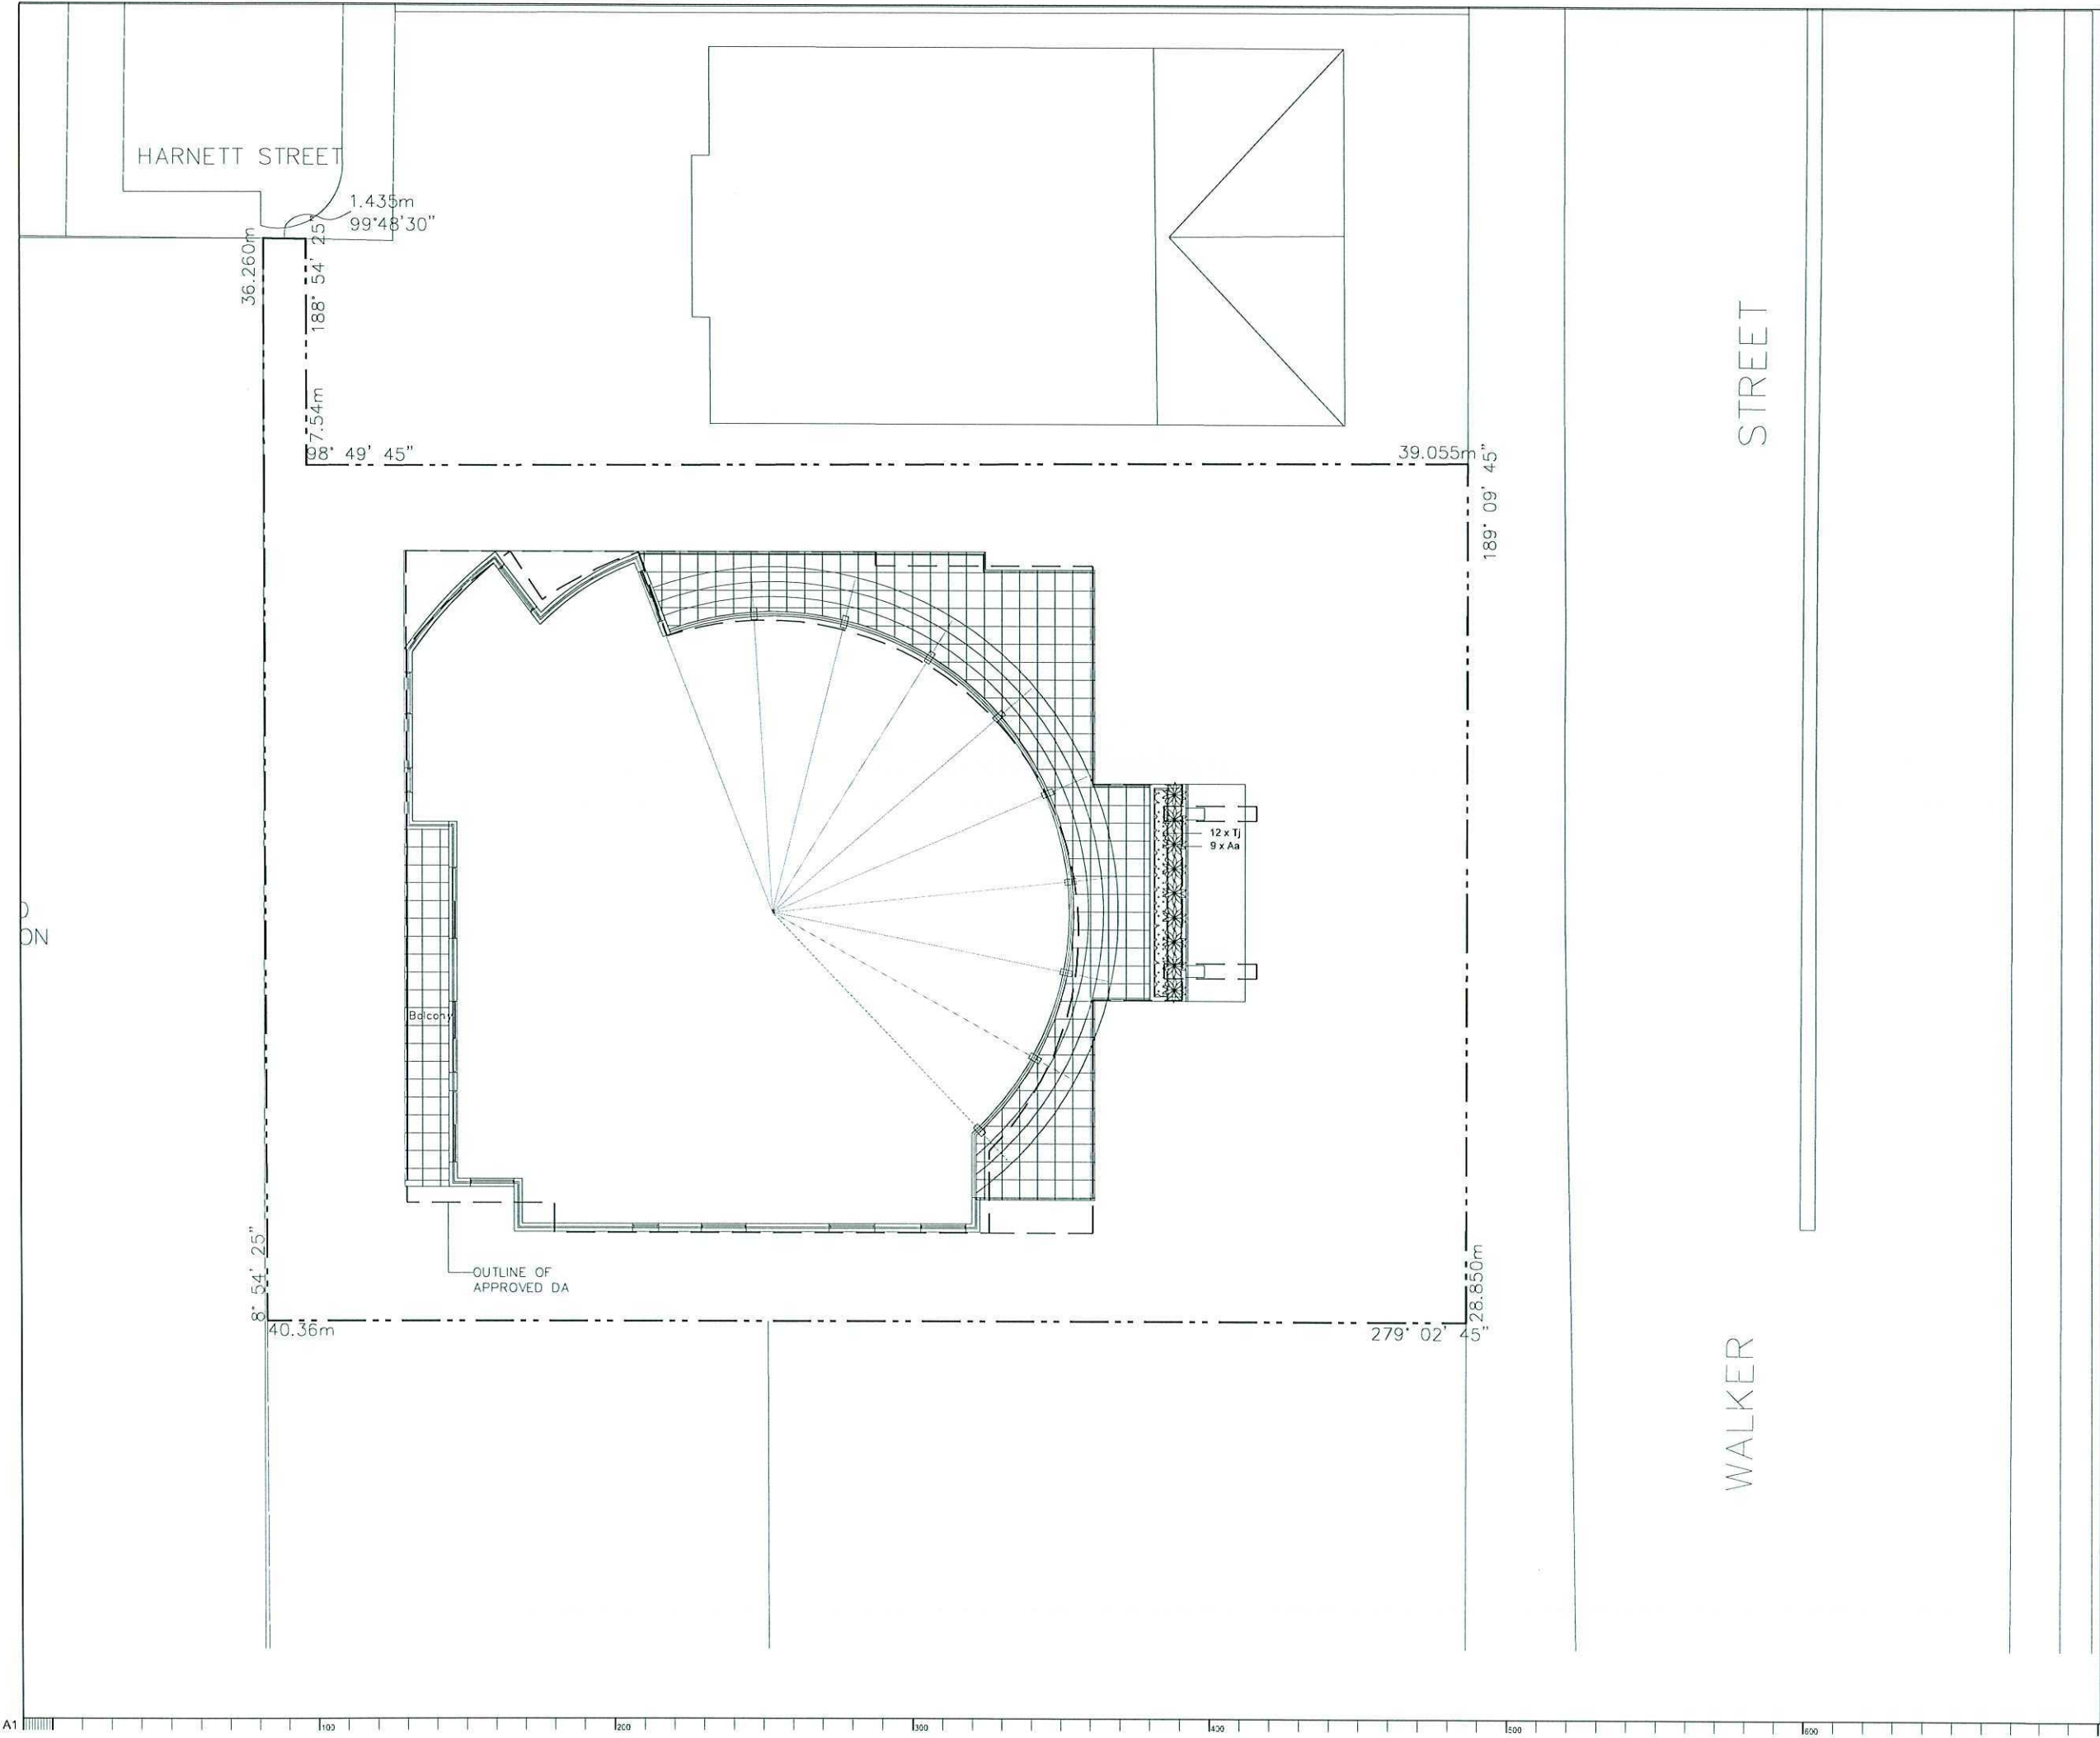


© 2010 Site Image (NSW) Pty Ltd. ABN 44 801 262 380 All rights reserved.
This drawing is copyright and shall not be reproduced or copied in any form
or by any means (graphic, electronic or mechanical including photocopying)
without the written permission of Site Image Pty Ltd. Any license, expressed
or implied, to use this document for any purpose whatsoever is restricted to
the terms of the written agreement between Site Image (NSW) Pty Ltd and
the instructing party.

The contractor shall check and verify all work on site (including work by
others) before commencing the landscape installation. Any discrepancies are
to be reported to the Project Manager or Landscape Architect prior to
commencing work. Do not scale this drawing. Any required dimensions not
shown shall be referred to the Landscape Architect for confirmation.

Issue	Revision Description	Drawn	Check	Date
A	FOR SUBMISSION	DB	NM	10.09.10

- LEGEND**
- Property Boundary
 - Proposed Ferns / Accents
(Refer to Plant Schedule & Details)
 - Groundcovers & Grasses
(Refer to Plant Schedule & Details)

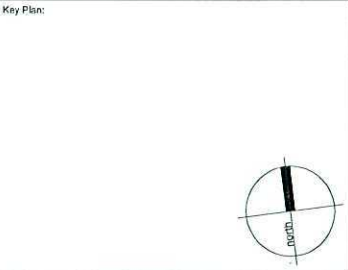

Client:
Winten Property Group

Project:
**Residential Development
136-140 Walker Street
North Sydney**

28 Dowden Street
Alexandria NSW 2015
Australia

Tel: (61 2) 9604 2809
Fax: (61 2) 9608 2877
Web: www.siteimage.com.au

Site Image (NSW) Pty Ltd
ABN 44 801 262 380


SITE IMAGE

Landscape Architects

DEVELOPMENT APPLICATION

Drawing Name:
**Landscape Plan
Level 20**

Scale: 1:100 @ A1			
Job Number:	Drawing Number:	Issue:	
SS10-2237	106	A	

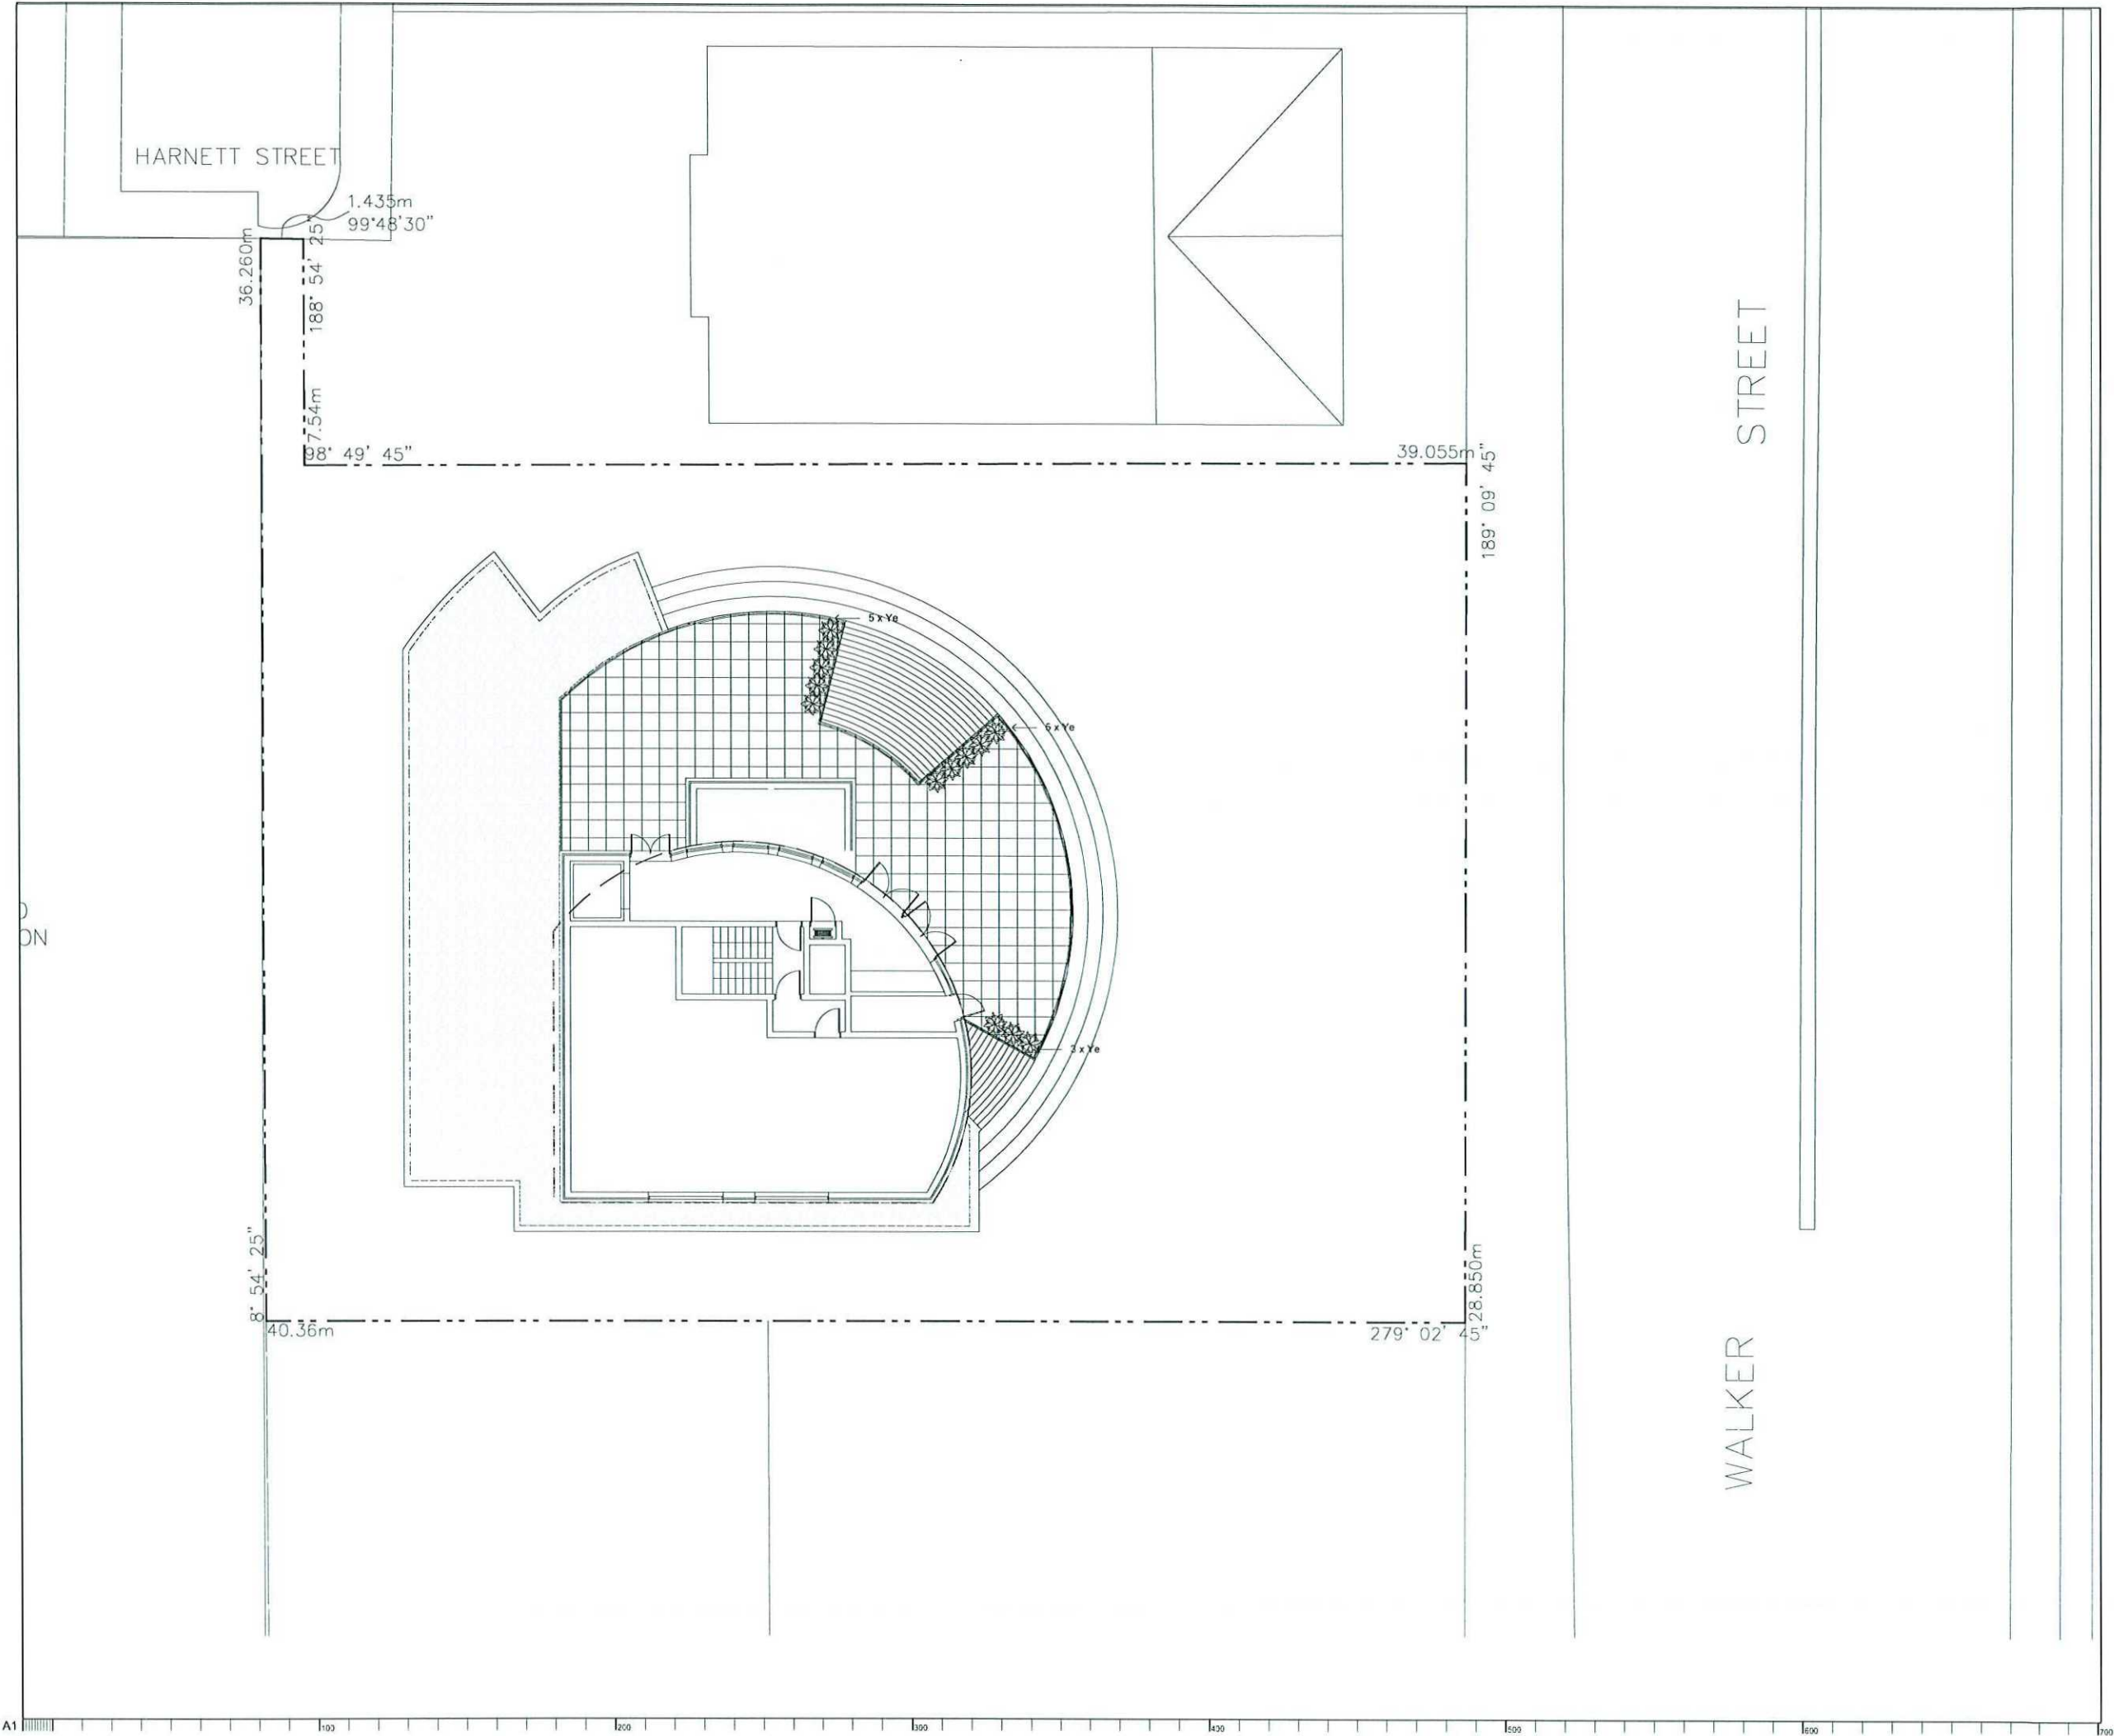


© 2010 Site Image (NSW) Pty Ltd. ABN 44 801 282 380 All rights reserved.
This drawing is copyright and shall not be reproduced or copied in any form
or by any means (graphic, electronic or mechanical including photocopying)
without the written permission of Site Image Pty Ltd. Any license, expressed
or implied, to use this document for any purpose whatsoever is restricted to
the terms of the written agreement between Site Image (NSW) Pty Ltd and
the instructing party.

The contractor shall check and verify all work on site (including work by
others) before commencing the landscape installation. Any discrepancies are
to be reported to the Project Manager or Landscape Architect prior to
commencing work. Do not scale this drawing. Any required dimensions not
shown shall be referred to the Landscape Architect for confirmation.

Issue	Revision Description	Drawn	Check	Date
A	FOR SUBMISSION	DB	NM	10.09.10

- LEGEND**
- Property Boundary
 - Gravel Paving
 - Proposed Pot Plants
(Refer to Plant Schedule & Details)

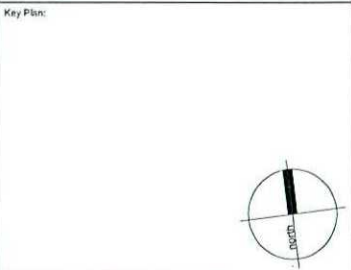

Client:
Winten Property Group

Project:
Residential Development
136-140 Walker Street
North Sydney

28 Dowden Street
Alexandria NSW 2015
Australia
Tel: (61 2) 9608 2899
Fax: (61 2) 9608 2877
Web: www.siteimage.com.au
Site Image (NSW) Pty Ltd
ABN 44 801 282 380

SITE IMAGE
Landscape Architects

DEVELOPMENT APPLICATION

Drawing Name:
Landscape Plan
Roof Plan


Scale: 1:100 @ A1
Job Number: SS10-2237
Drawing Number: 107
Issue: A

The contractor shall check and verify all work on site (including work by
others) before commencing the landscape installation. Any discrepancies are
to be reported to the Project Manager or Landscape Architect prior to
commencing work. Do not scale this drawing. Any required dimensions not
shown shall be referred to the Landscape Architect for confirmation.

Issue	Revision	Description	Drawn	Check	Date
A		FOR SUBMISSION	DB	NM	10.09.13

LEGEND

Key Plan:

 

Client:

Winten Property Group

Project:

Residential Development
136-140 Walker Street
North Sydney

28 Bowden Street
Alexandria NSW 2015
Australia
Tel: (61 2) 9608 2899
Fax: (61 2) 9608 2877
Web: www.siteimage.com.au
Site Image (NSW) Pty Ltd
ABN 44 801 262 350



DEVELOPMENT APPLICATION

Drawing Name:

Landscape Details

Scale: 1:100 @ A1


Job Number:

SS10-2237

Drawing Number:


Issue:

501 A

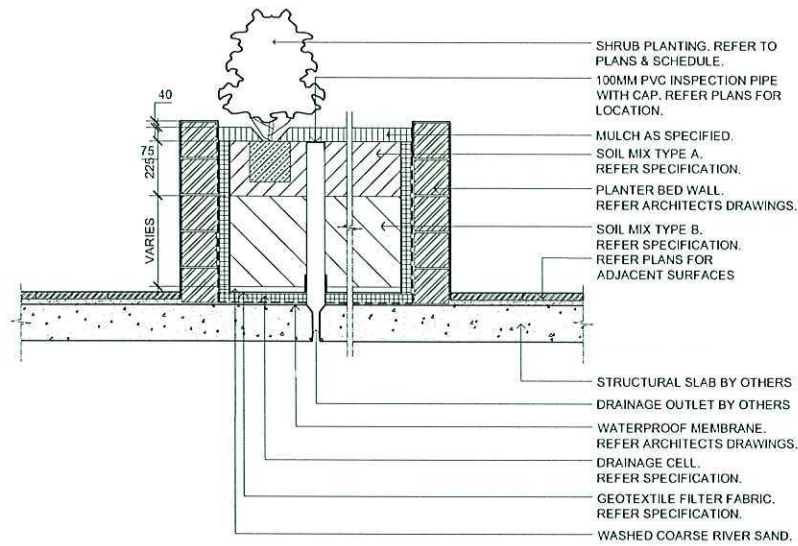


1 TYP. RAISED PLANTER BED ON SUSPENDED SLAB - SECTION
SCALE 1:20

SS10-2237 PLANT SCHEDULE - 136 WALKER ST, NORTH SYDNEY				
Symbol	Botanical Name	Common Name	Pot Size	Quantity
PALMS				
Re	<i>Rhapis excelsa</i>	Broadleaf Lady Palm	25L	10
Cc	<i>Cyathia cooperii</i>	Australian Tree Fern	25L	29
An	<i>Asplenium nidus</i>	Bird's-Nest Fern	25L	28
SHRUBS / ACCENTS				
Ae	<i>Aspidistra elatior</i>	Cast-iron Plant	200mm	72
Aa	<i>Agave attenuata</i>	Agave	200mm	74
Cm	<i>Clivia miniata</i>	Bush lily	200mm	63
Ri	<i>Raphiolepis indica</i>	Rosea Indian Hawthorn	200mm	20
GRASSES / GROUNDCOVERS				
Ca	<i>Cissus antarctica</i>	Kangaroo Vine		97
DB	<i>Dianella 'Breeze'</i>	Blue Flax Lily	150mm	60
LT	<i>Lomandra 'Tanika'</i>	Dwarf Mat Rush	150mm	60
PN	<i>Pennisetum alopecuroides 'Nafray'</i>	Native Foxtail Grass	150mm	64

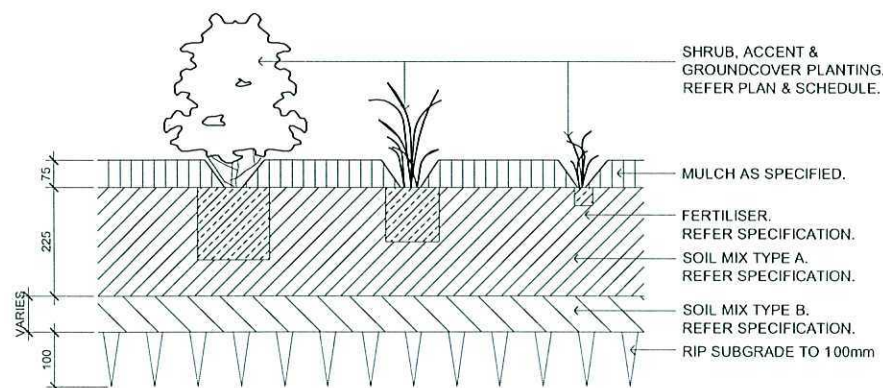

2 SHRUB, ACCENT & GROUNDCOVER PLANTING ON GRADE
SCALE 1:10

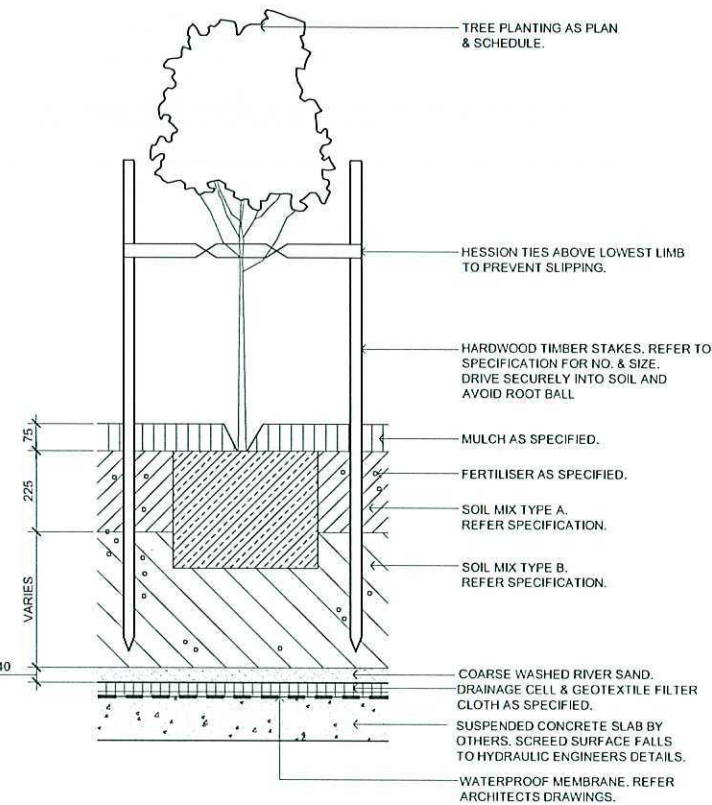

3 25L-75L TREE PLANTING ON SLAB
SCALE 1:10