


ISSUE:	DATE:	DESCRIPTION:
G	28.01.2011	AMENDED DA PLANS, DISABLED PARKING REVISED, REQUESTED DIMENSIONS ADDED.
H	18.03.2011	AMENDED DA PLANS, LEVELS AMENDED.

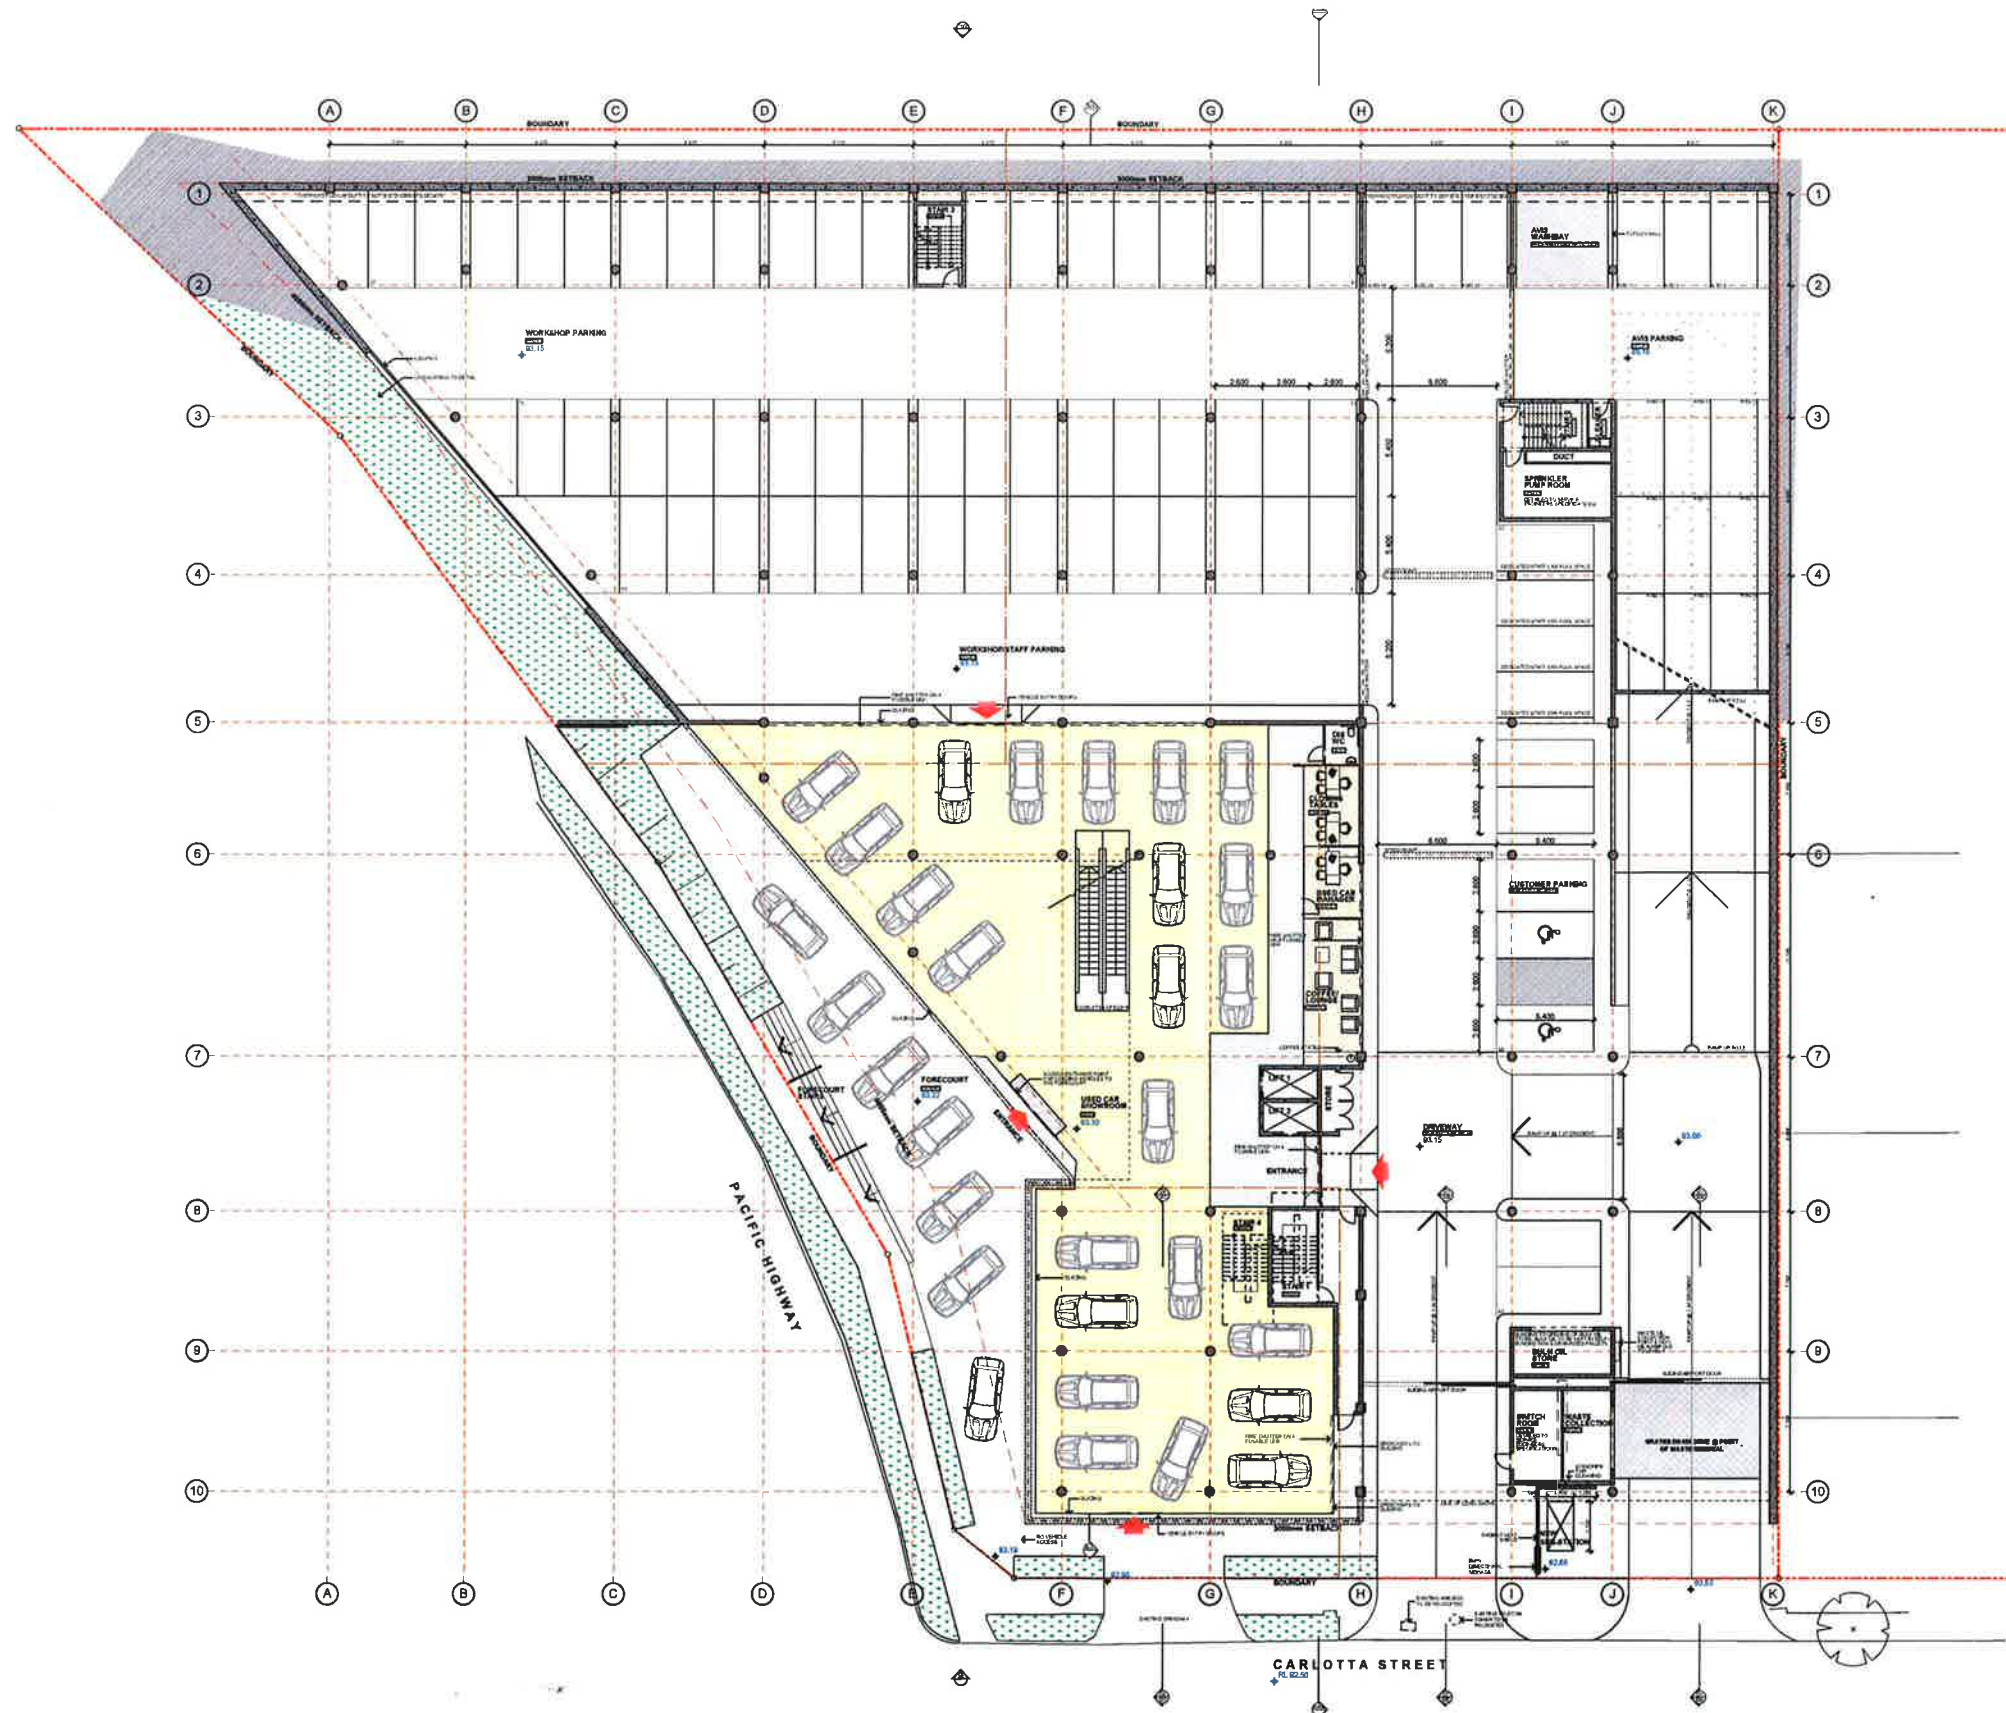


PROJECT
BMW ARTARMON

FOR
ROLUKE PTY LTD

AT
**301 - 327 PACIFIC HIGHWAY,
ARTARMON, NSW**

This drawing is protected under the Copyright Act 1968 and is the copyright of Figgis and Jefferson Architects. Do not reproduce, modify or transmit this drawing without the permission of Figgis and Jefferson Architects.

Do not scale this drawing. Use figured dimensions only. Confirm all dimensions and levels on site prior to commencement of any work, preparation of shop drawings or fabrication of components.

 

DRAWING TITLE
LEVEL 1 - 1:200

ARCHITECT
S.F.

DRAWN
D.D.

LAST PRINTED
21/03/2011

DRAWING NO.
3148 DA 064


ISSUE
H

SCALE
0m 2 4 6 8 10
1:200



Figgis & Jefferson Pty Ltd, 200 Westway Road, Crows Nest, NSW 2058
T: 02 9439 5555, F: 02 9439 5555, E: info@figgis.com.au, www.figgis.com.au
ARCHITECTS SINCE 1984. NSW Architects Registration Board Member and Public Trustee since 1988.

figgis & jefferson
ARCHITECTS

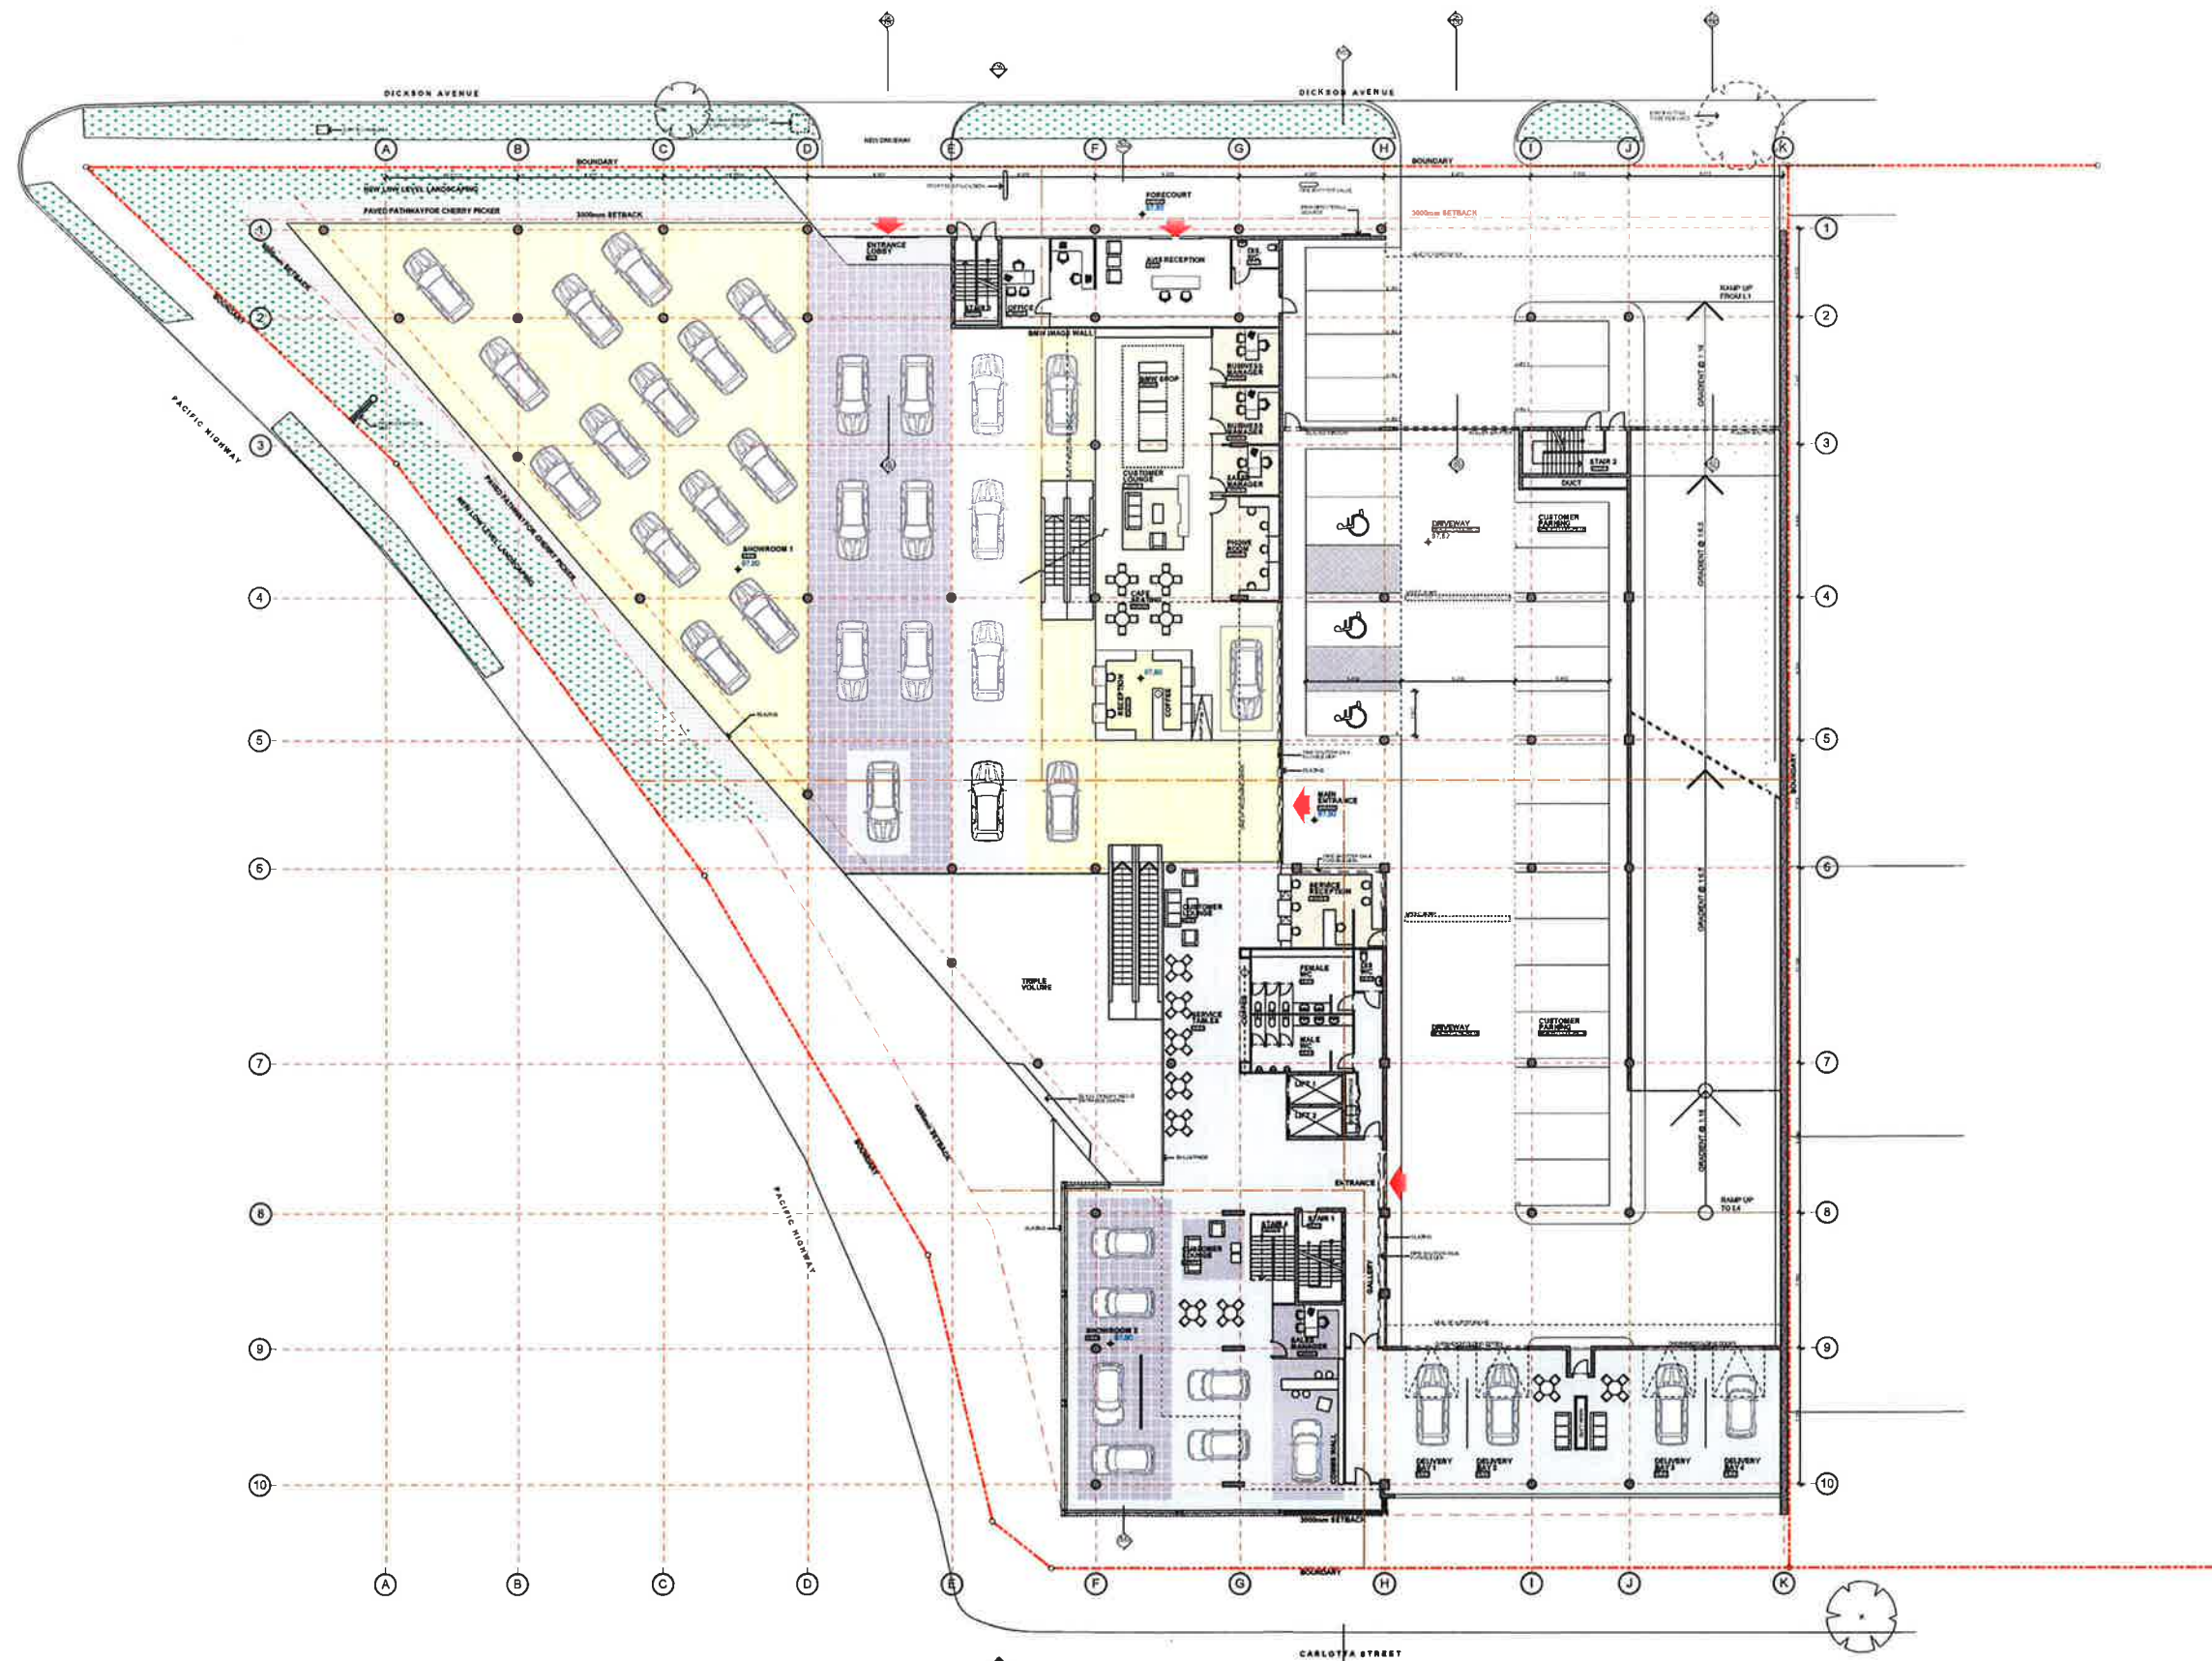


PROJECT
BMW ARTARMON

FOR
ROLUKE PTY LTD

AT
**301 - 327 PACIFIC HIGHWAY,
ARTARMON, NSW**

This drawing is protected under the Copyright Act 1968 and is the copyright of Figgis and Jefferson Architects. Do not reproduce, modify or transmit this drawing without the permission of Figgis and Jefferson Architects.

Do not scale this drawing. Use figured dimensions only. Confirm all dimensions and levels on site prior to commencement of any work, preparation of shop drawings or fabrication of components.

 

DRAWING TITLE
LEVEL 2 - 1:200

ARCHITECT:
S.F.

DRAWN:
D.D.

LAST PRINTED:
21/03/2011

DRAWING NO.
3148 DA 065

ISSUE
H


SCALE
0m 10m 20m 30m 40m 50m 60m 70m 80m 90m 100m



Figgis and Jefferson Pty Ltd, 200 Westmoreland Street, Sydney, NSW 2000
T: 02 9439 5555 F: 02 9439 5100 E: info@figgisandjefferson.com.au www.fggisandjefferson.com.au
Architects No. 10016, 10017, 10018, 11608



ISSUE:	DATE:	DESCRIPTION:
G	28.01.2011	AMENDED DA PLANS, SCREEN WALL SET-OUT REVISED
H	18.03.2011	AMENDED DA PLANS, LEVELS AMENDED.

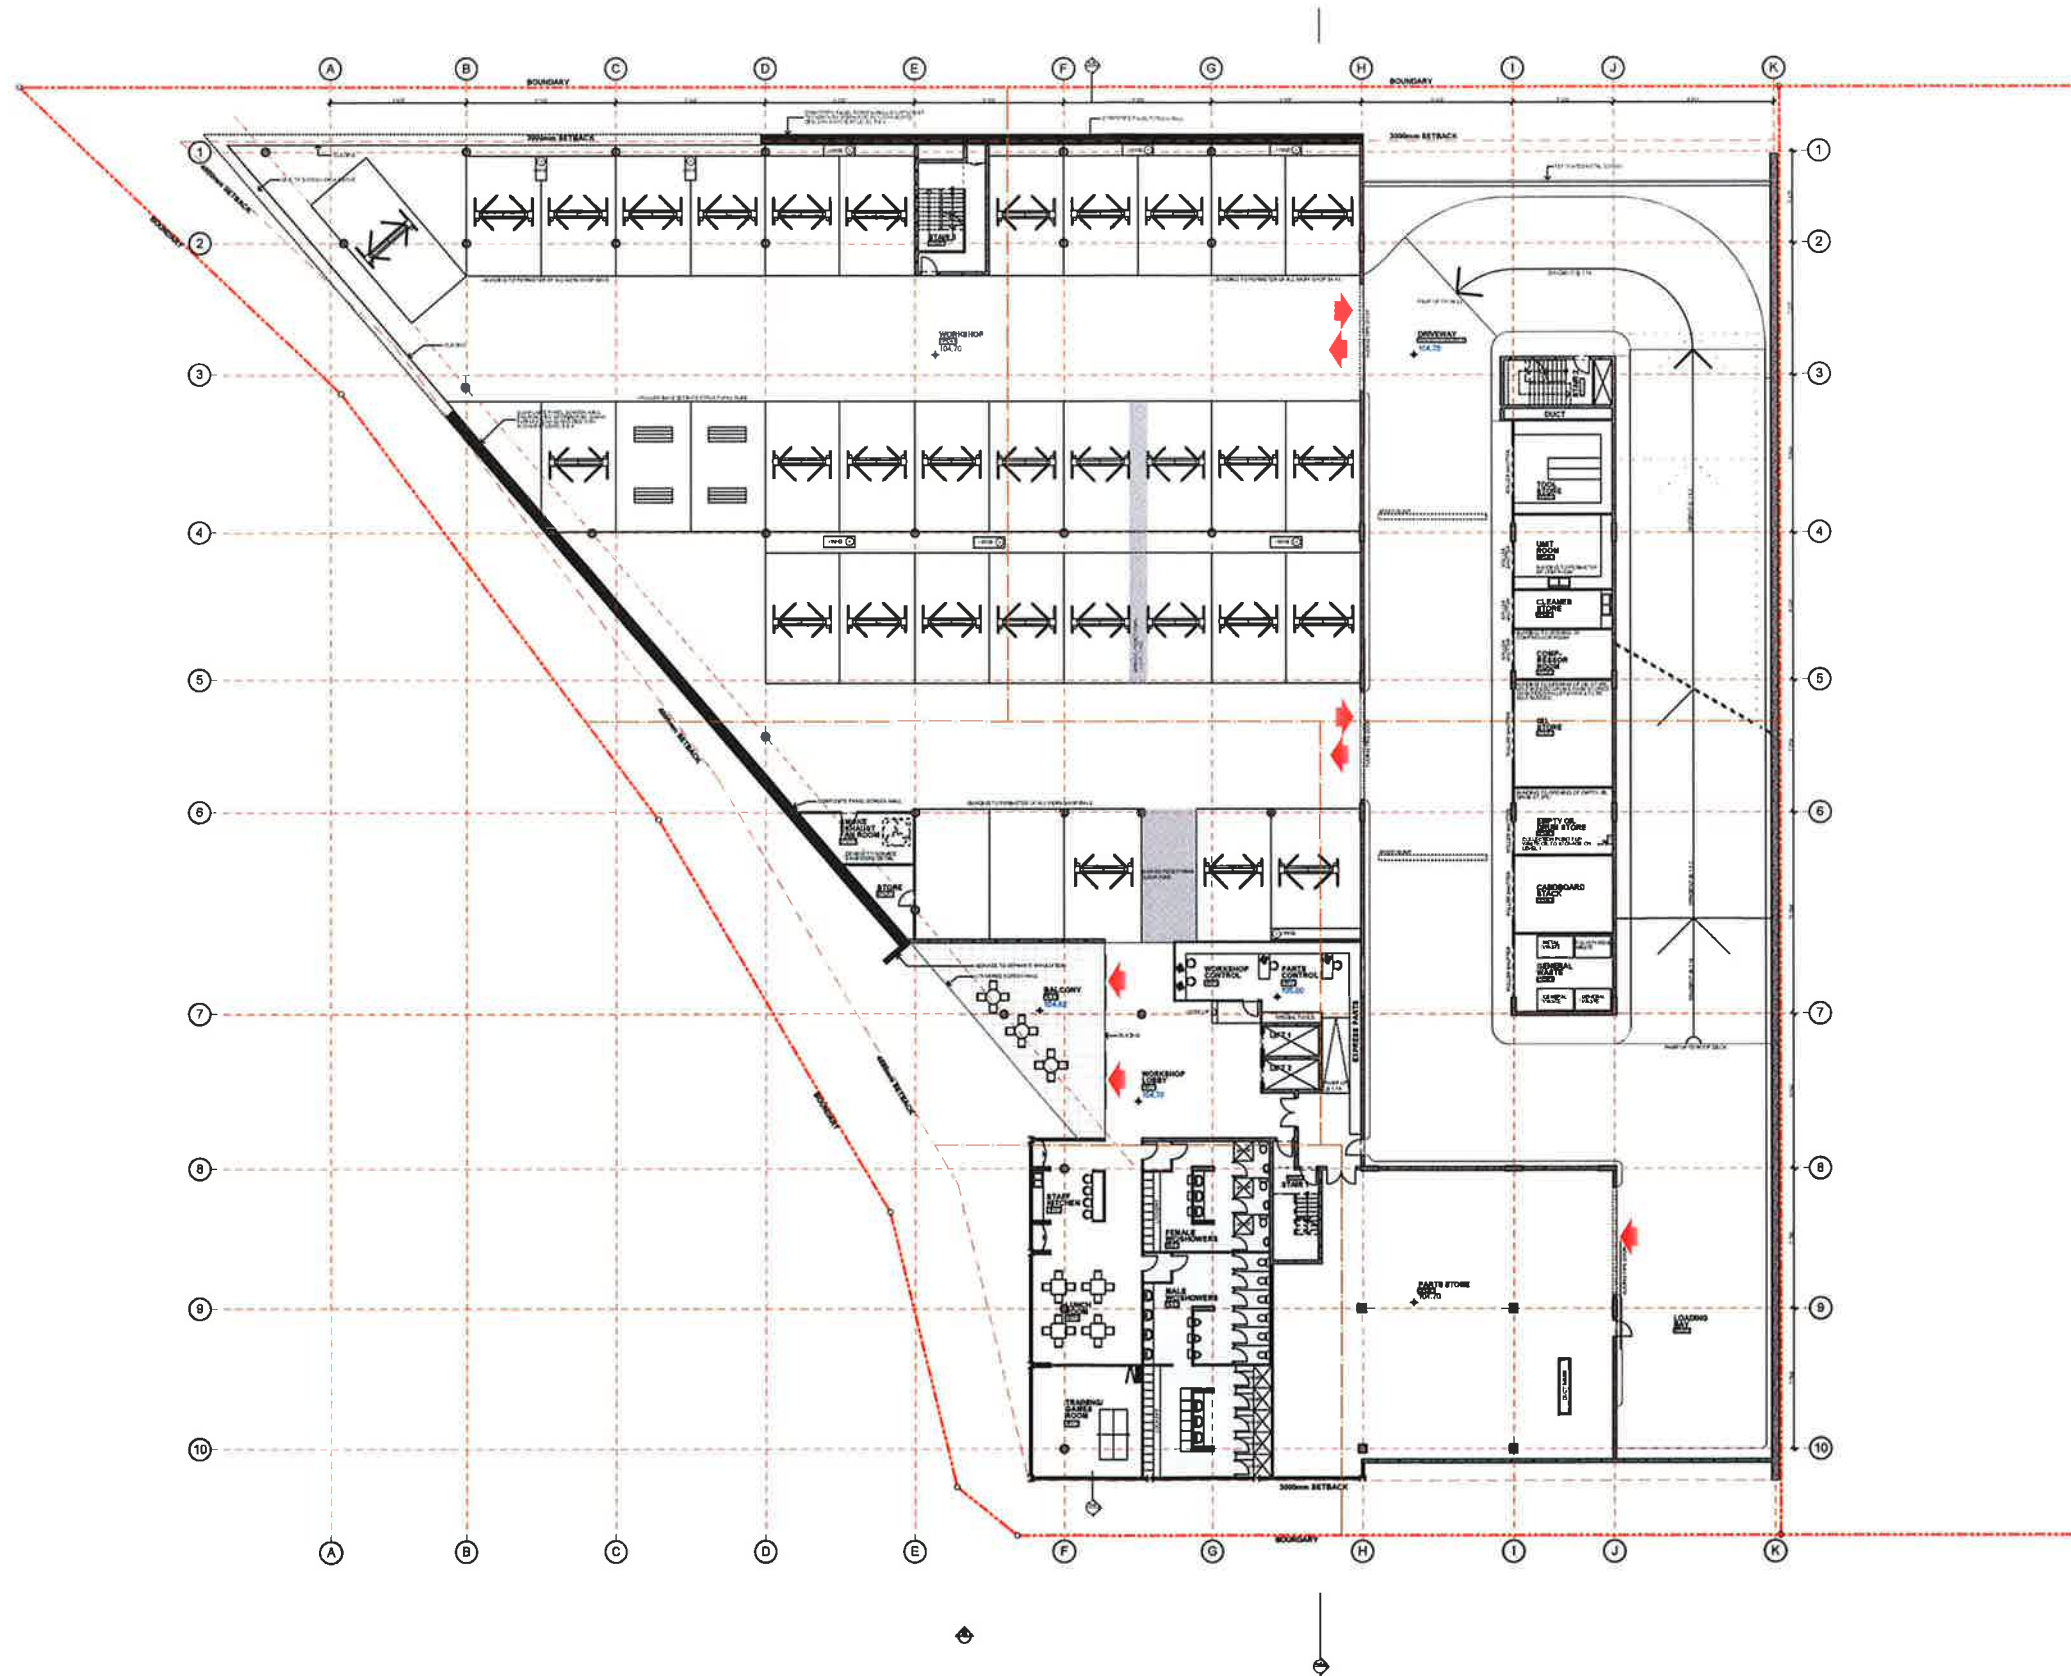


PROJECT
BMW ARTARMON

FOR
ROLUKE PTY LTD

AT
**301 - 327 PACIFIC HIGHWAY,
ATRARMON, NSW**

This drawing is protected under the Copyright Act 1968 and is the copyright of Figgis and Jefferson Architects. Do not reproduce, modify or transmit this drawing without the permission of Figgis and Jefferson Architects.

Do not scale this drawing. Use figured dimensions only. Confirm all dimensions and levels on site prior to commencement of any work, preparation of shop drawings or fabrication of components.

 

DRAWING TITLE:
LEVEL 4 - 1:200

ARCHITECT
S.F


DRAWN
D.D

LAST PRINTED:
21/03/2011

DRAWING NO.:
3148 DA 067

ISSUE
H

SCALE
0m

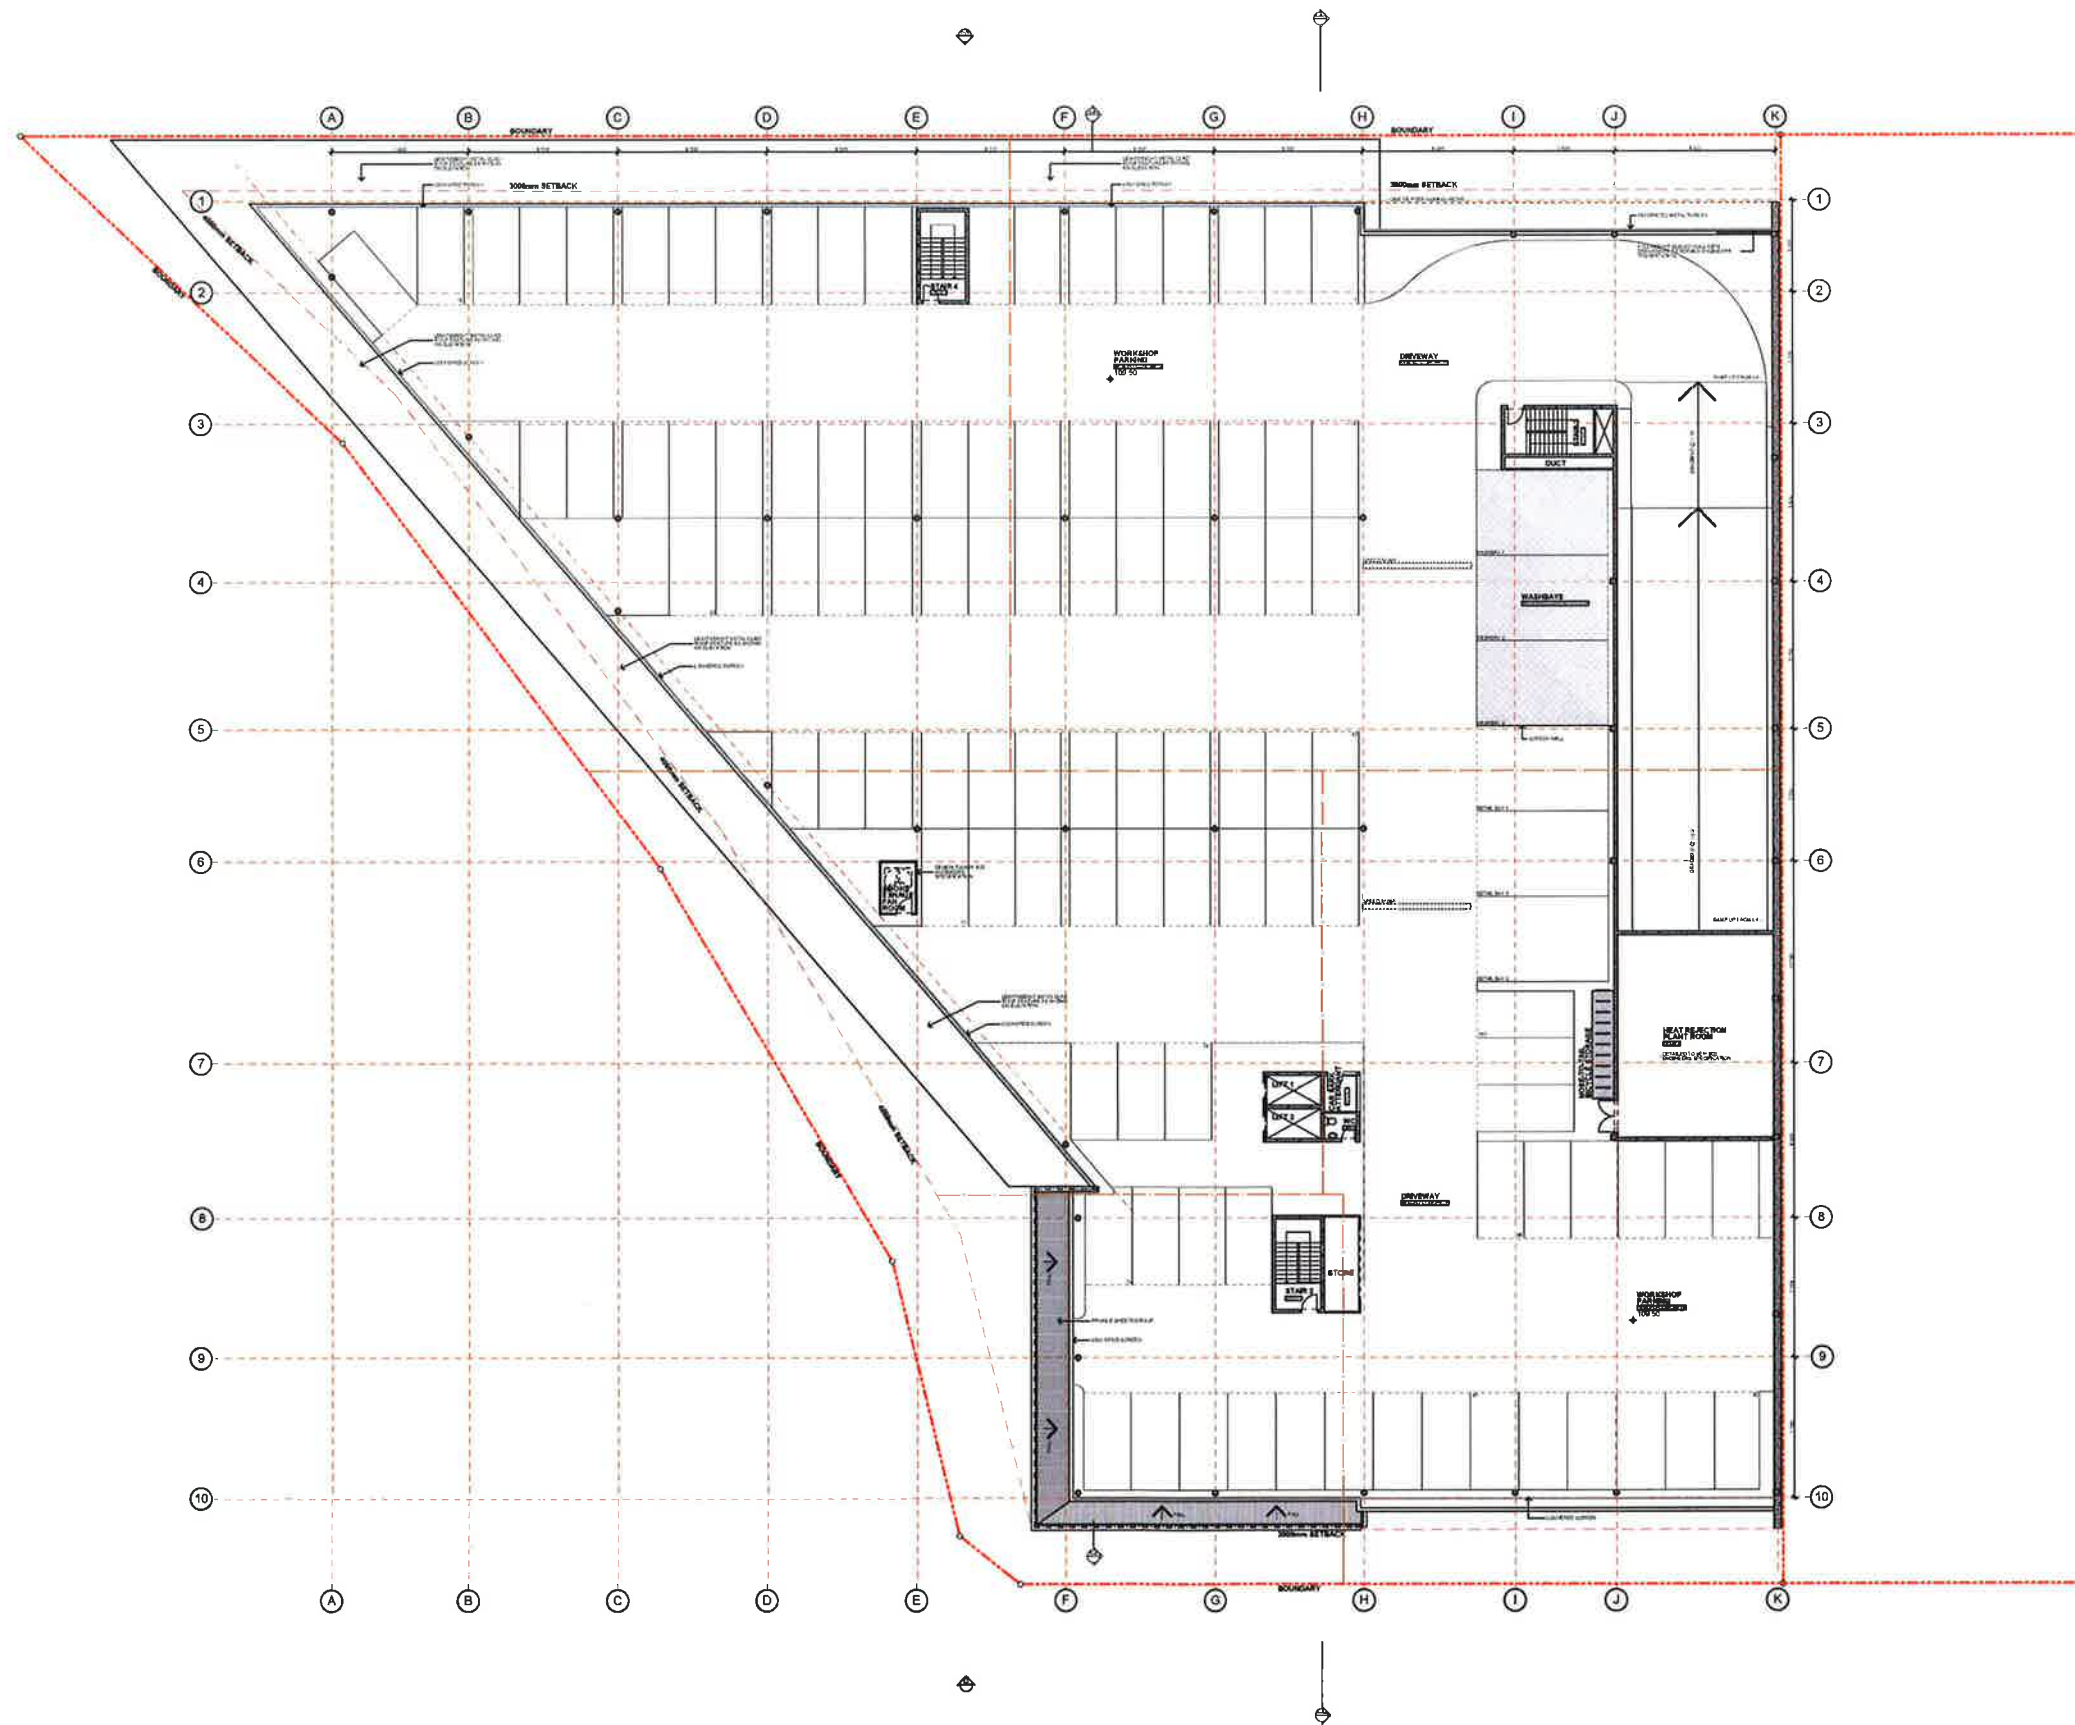


PROJECT
BMW ARTARMON

FOR
ROLUKE PTY LTD

AT
301 - 327 PACIFIC HIGHWAY,
ATRARMON, NSW

This drawing is protected under the Copyright Act 1968
and is the copyright of Figgis and Jefferson Architects.
Do not reproduce, modify or transmit this drawing without
the permission of Figgis and Jefferson Architects.

Do not scale this drawing. Use figured dimensions only.
Confirm all dimensions and levels on site prior to
commencement of any work, preparation of shop
drawings or fabrication of components.

 

DRAWING TITLE:
LEVEL 5 - 1:200

ARCHITECT
S.F.

DRAWN:
D.D.

LAST PRINTED
21/03/2011

DRAWING NO.:
3148 DA 068



ISSUE:
H

SCALE
0m



Figgis + Jefferson Pty Ltd
1/200 Pacific Highway, Atrarmon, NSW 1585
T 02 4444 8888 F 02 4444 8888 E info@figgis.com.au
www.figgis.com.au
© 2011 Figgis + Jefferson Pty Ltd
All rights reserved. No part of this publication may be reproduced, stored in a retrieval system, or transmitted, in any form or by any means, electronic, mechanical, photocopying, recording, or by any information storage and retrieval system, without the prior written permission of Figgis + Jefferson Pty Ltd.

figgis + jefferson
ARCHITECTS

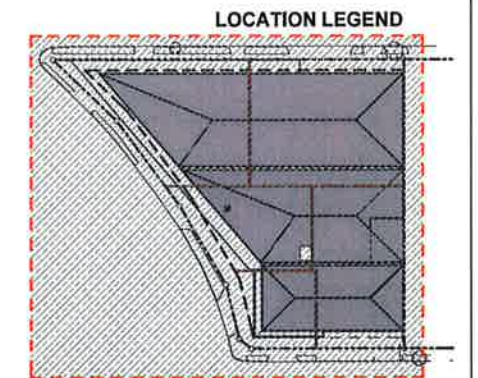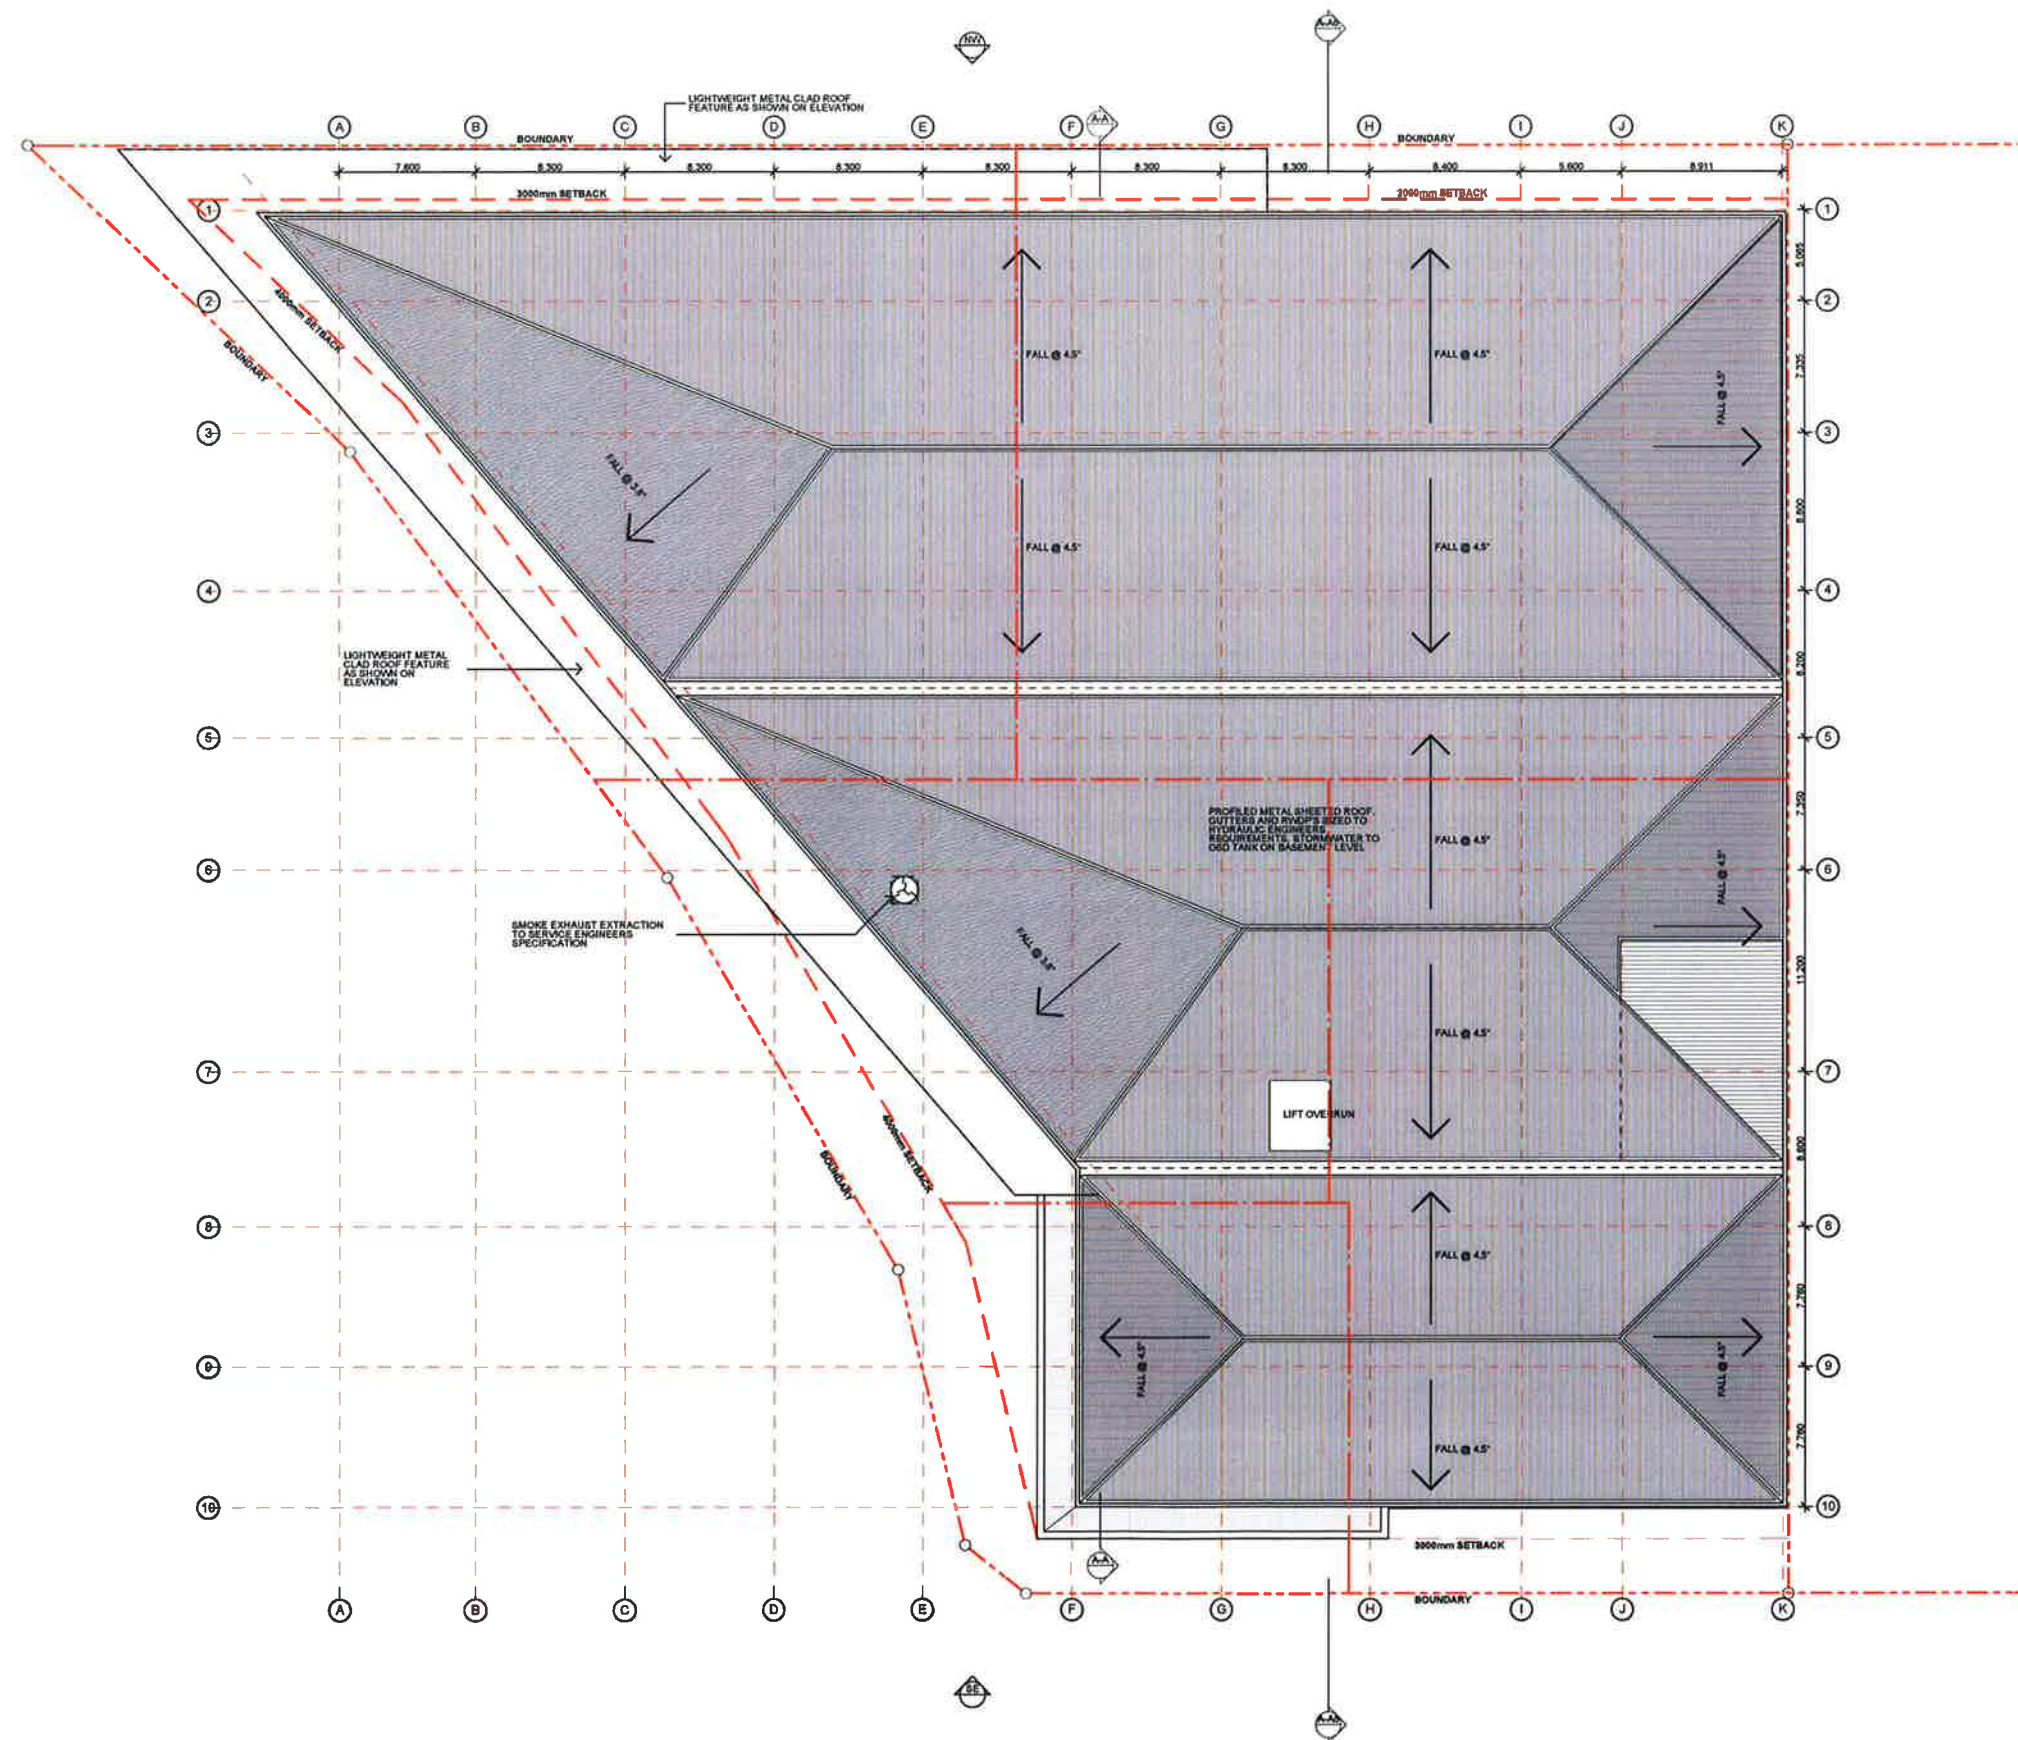


PROJECT:
BMW ARTARMON

FOR
ROLUKE PTY LTD

301 - 327 PACIFIC HIGHWAY,
ATRARMON, NSW

This drawing is protected under the Copyright Act 1968 and is the copyright of Figgis and Jefferson Architects. Do not reproduce, modify or transmit this drawing without the permission of Figgis and Jefferson Architects.

Do not scale this drawing. Use figured dimensions only. Confirm all dimensions and levels on site prior to commencement of any work, preparation of shop drawings or fabrication of components.

 


DRAWING TITLE:
ROOF AWNING - SHEET 1 OF 1

ARCHITECT: S.F. DRAWN: D.D.


LAST PRINTED:
21/03/2011

DRAWING NO.: 3148 DA 126 ISSUE: H

SCALE: 1:100

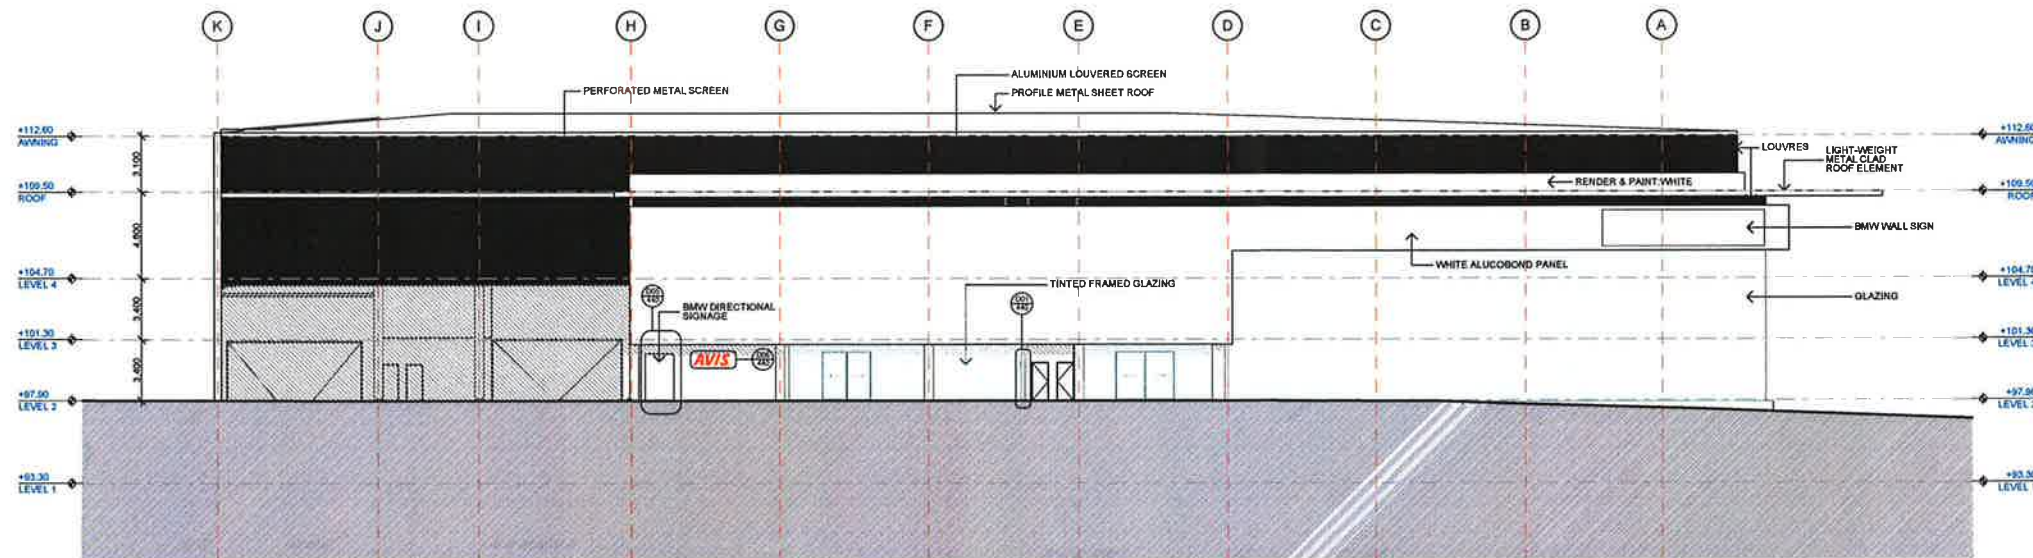

1 NORTH WEST ELEVATION
1:200

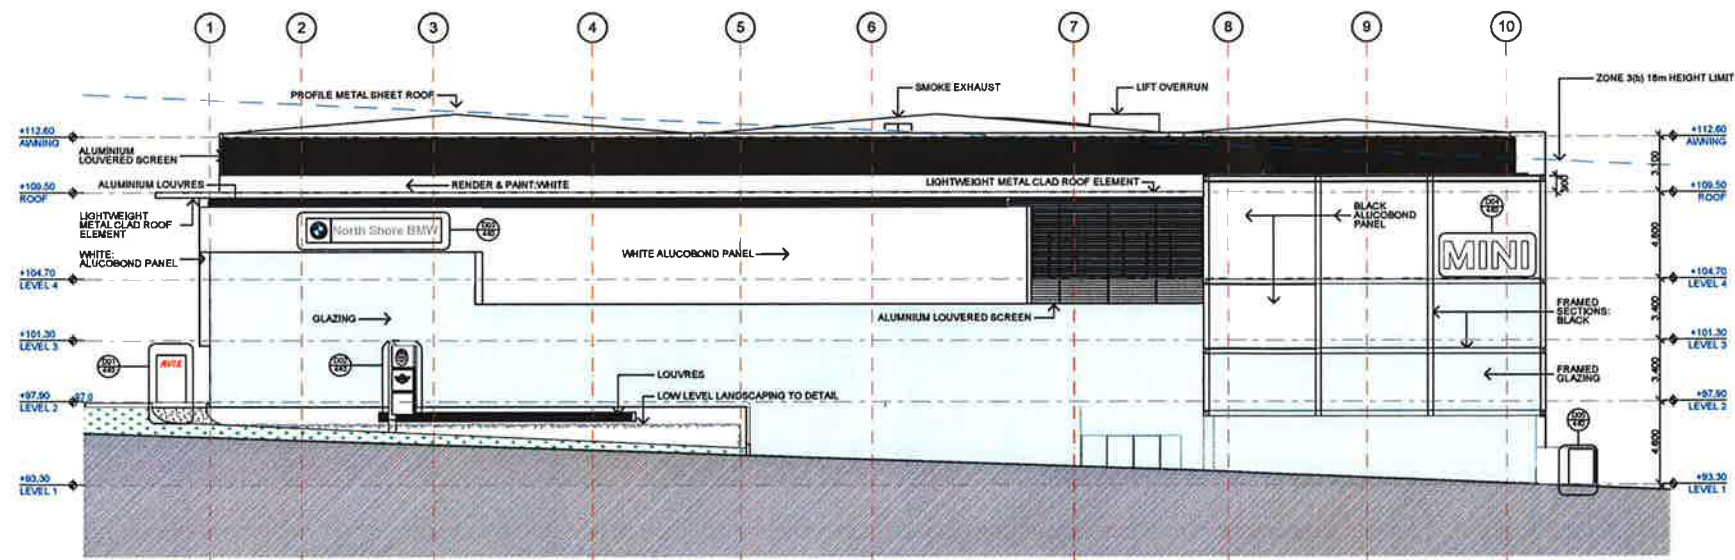

2 SOUTH WEST ELEVATION
1:200


PROJECT
BMW ARTARMON

FOR
ROLUKE PTY LTD

AT
301 - 327 PACIFIC HIGHWAY,
ATRARMON, NSW

This drawing is protected under the Copyright Act 1968 and is the copyright of Figgis & Jefferson Architects. Do not reproduce, modify or transmit this drawing without the permission of Figgis & Jefferson Architects.

Do not scale this drawing. Use figured dimensions only. Confirm all dimensions and levels on site prior to commencement of any work, preparation of shop drawings or fabrication of components.

 

DRAWING TITLE:
ELEVATIONS

ARCHITECT:
S.F.

DRAWN:
D.D.

LAST PRINTED:
21/03/2011

DRAWING NO.:
3148 DA 200


ISSUE:
H

SCALE: 0m 2 4 6 8 10




Figgis & Jefferson Pty Ltd 200 Wattleup Road Clonsilla NSW 2805
T 02 4358 5555 F 02 4358 5163 E info@figgis.com.au www.fggis.com.au
ACN 002 878 550 NSW Architects Registration Board No 1001444444 (Architects) Lic 3148

figgis & jefferson
ARCHITECTS

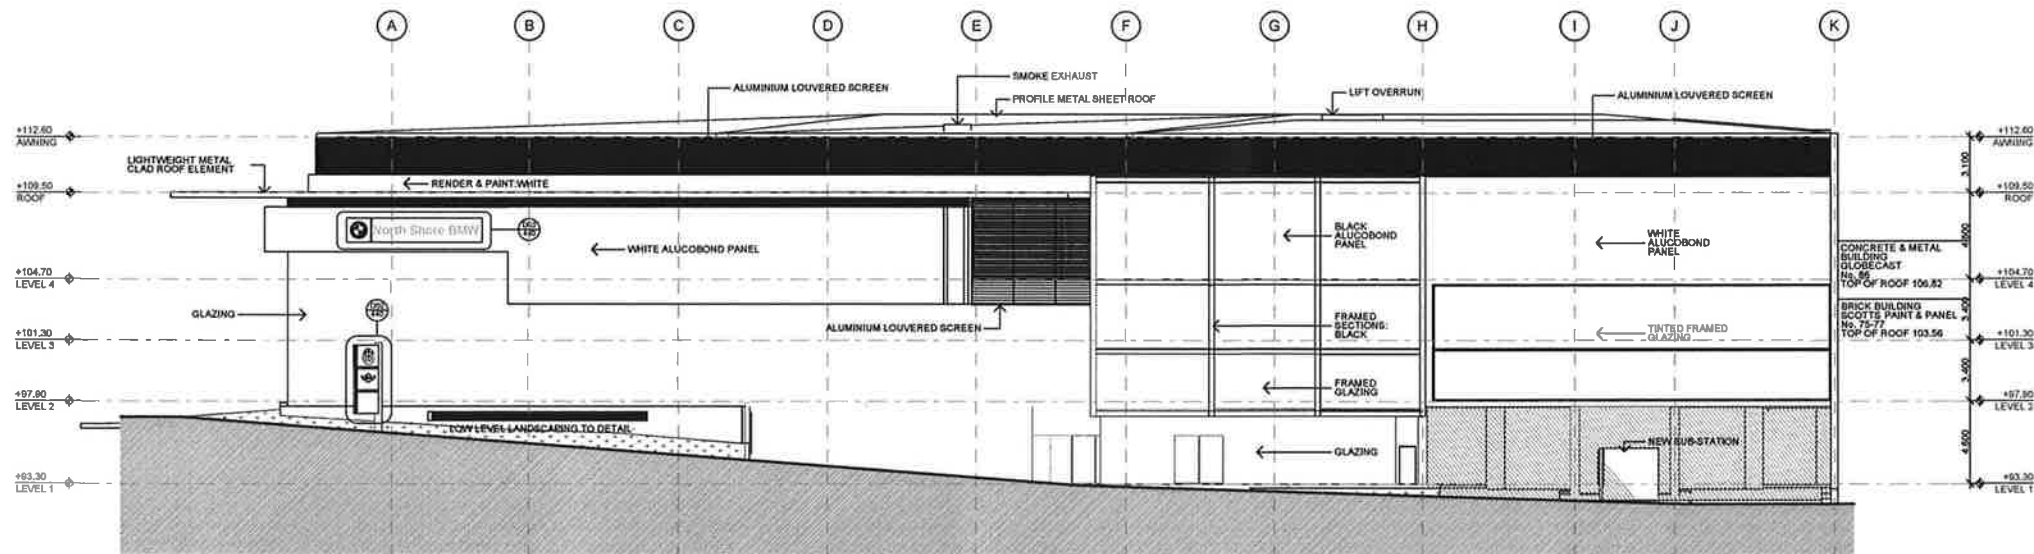

1 SOUTH EAST ELEVATION
1:200

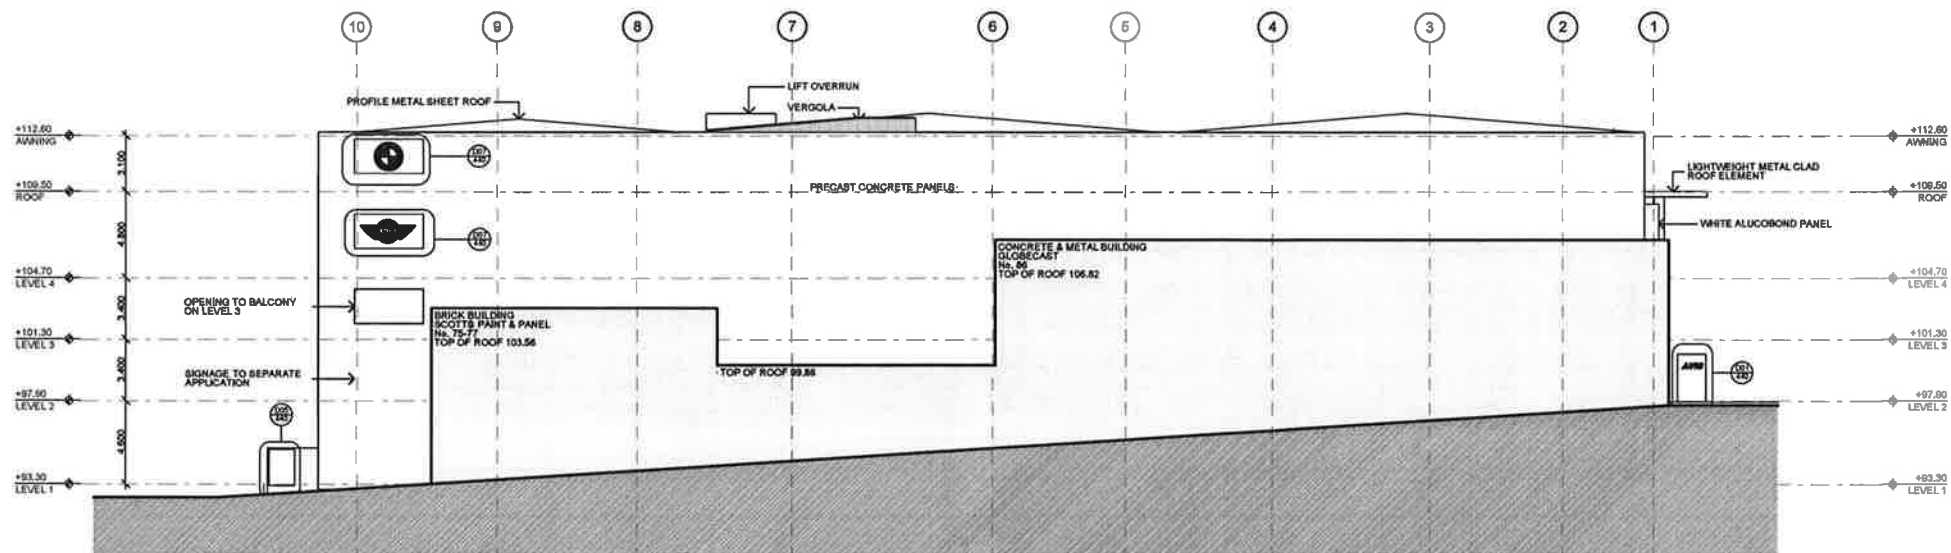

2 NORTH EAST ELEVATION
1:200


PROJECT
BMW ARTARMON

FOR
ROLUKE PTY LTD

AT
301 - 327 PACIFIC HIGHWAY,
ATRARMON, NSW

This drawing is protected under the Copyright Act 1968 and is the copyright of Figgis and Jefferson Architects. Do not reproduce, modify or transmit this drawing without the permission of Figgis and Jefferson Architects.

Do not scale this drawing. Use figured dimensions only. Confirm all dimensions and levels on site prior to commencement of any work, preparation of shop drawings or fabrication of components.

 

DRAWING TITLE
ELEVATIONS

ARCHITECT
S.F.

DRAWN
D.D.

LAST PRINTED
21/03/2011

DRAWN TO
3148 DA 201

ISSUE
H

SCALE 0m 2 4 6 8 10



FOR

AT

301 - 327 PACIFIC HIGHWAY,
ATRARMON, NSW

This drawing is protected under the Copyright Act 1968 and is the copyright of Figgis and Jefferson Architects. Do not reproduce, modify or transmit this drawing without the permission of Figgis and Jefferson Architects.

Do not scale this drawing. Use figured dimensions only. Confirm all dimensions and levels on site prior to commencement of any work, preparation of shop drawings or fabrication of components.



DRAWING TITLE
ELEVATIONS

ARCHITECT
S.F.

DRAWN
D.D.


LAST PRINTED
21/03/2011

DRAWN TO
3148 DA 201

ISSUE
H

SCALE 0m 2 4 6 8 10

figgis & jefferson
ARCHITECTS

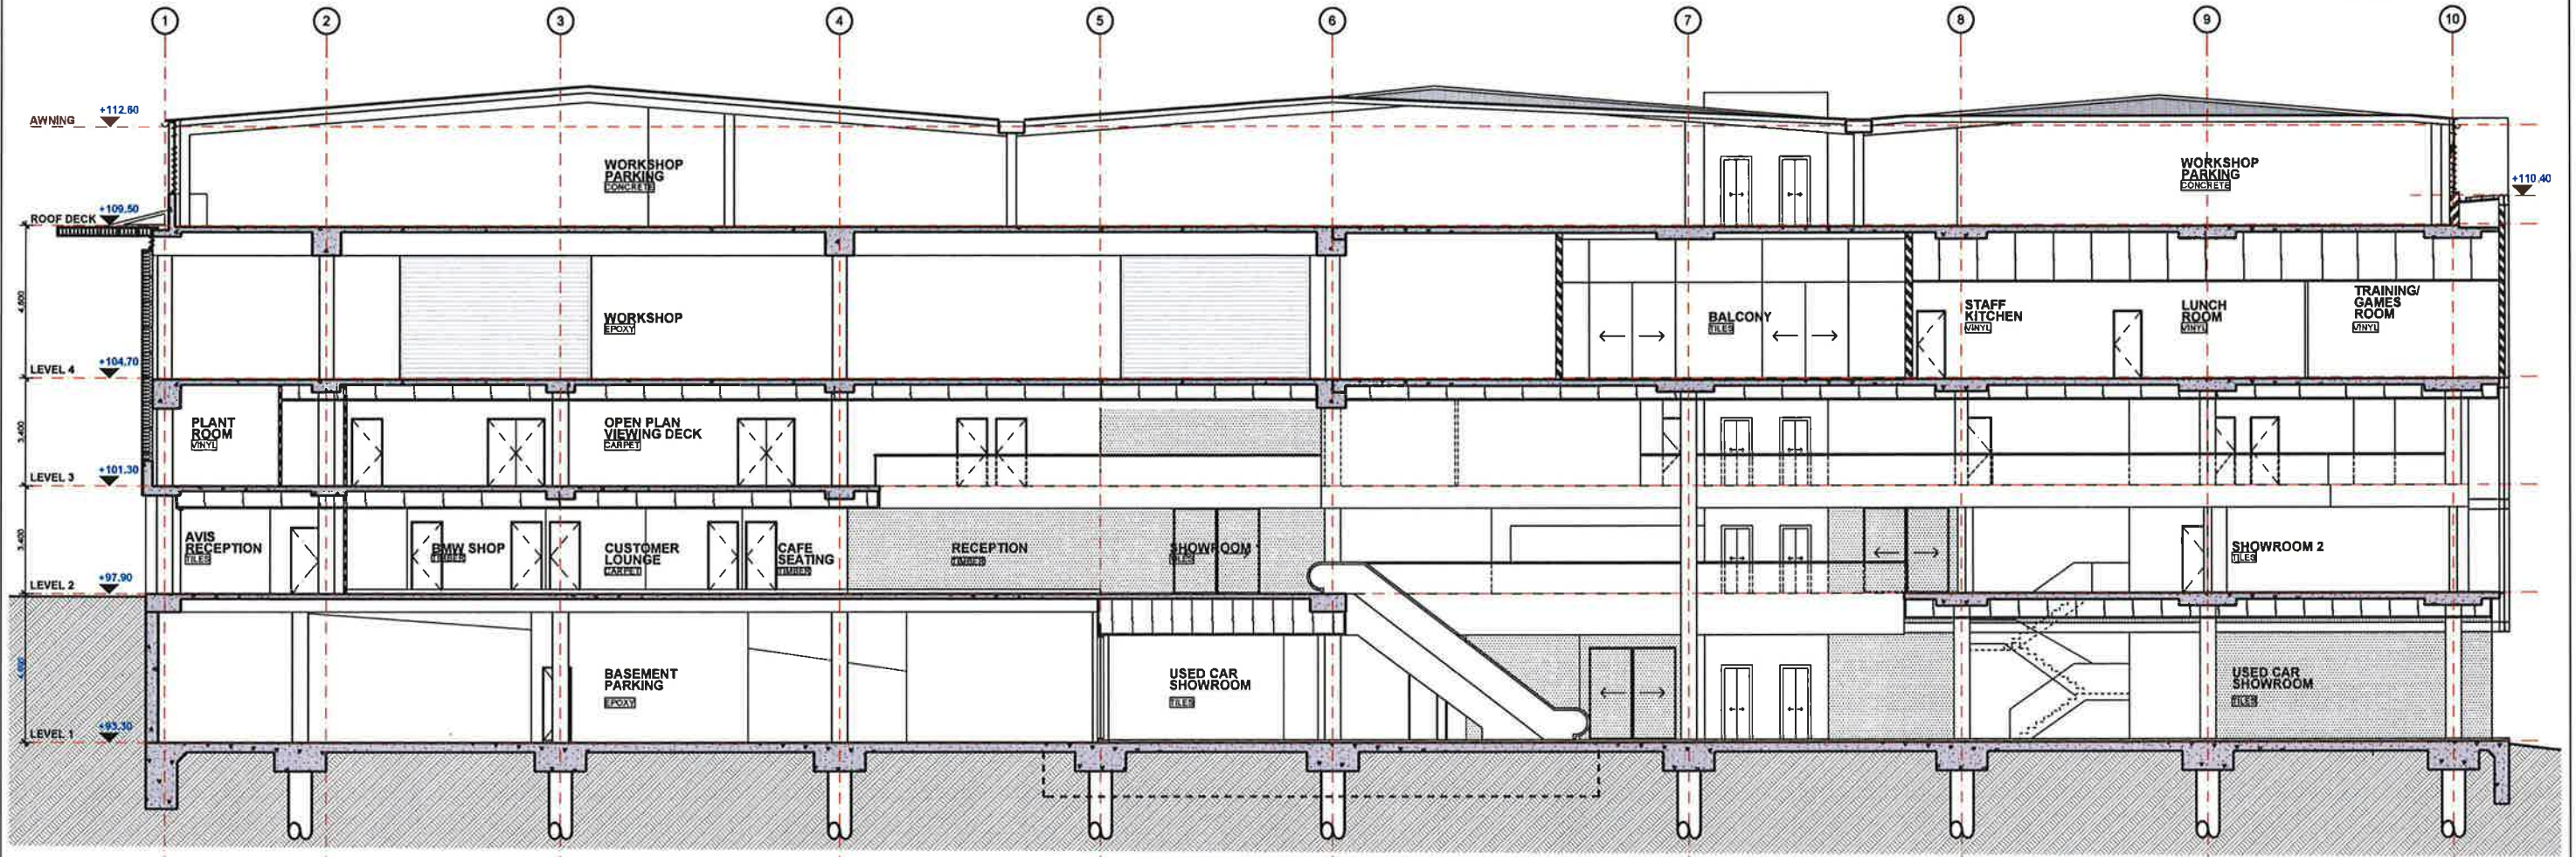

1 Section
1:100

NOTE:

ALL LEVELS MARKED IN RED
REPRESENT THE OLD LEVELS AS
SUBMITTED IN THE ORIGINAL
APPLICATION.

ALL NEW LEVELS ARE MARKED IN
BLUE


PROJECT:
BMW ARTARMON

FOR:
ROLUKE PTY LTD

AT:
301 - 327 PACIFIC HIGHWAY,
ARTARMON, NSW

This drawing is protected under the Copyright Act 1968
and is the copyright of Figs & Jefferson Architects.
Do not reproduce, modify or transmit this drawing without
the permission of Figs & Jefferson Architects.

Do not scale this drawing. Use figured dimensions only.
Confirm all dimensions and levels on site prior to
commencement of any work, preparation of shop
drawings or fabrication of components.

 

DRAWING TITLE:
SECTION A- A

ARCHITECT:
S.F

DRAWN:
D.D

LAST PRINTED:
22/03/2011

DRAWING NO.:
3148 DA 300

ISSUE:
H

SCALE: 0m 1 2 3 4 5



Figs & Jefferson Pty Ltd, 220 Macquarie Road, Sydney, NSW 2000
T: 02 9439 5000 F: 02 9439 5001 E: info@figs.com.au www.figs.com.au
ACN: 122 873 123 NSW Architects Registration Board Number 141667

figs & jefferson
architects