


ATTACHEMENT 3

FLOOR PLANS AND ELEVATIONS AT A4 SIZE


Units 1 and 2 Floor Plans



GROUND FLOOR PLAN

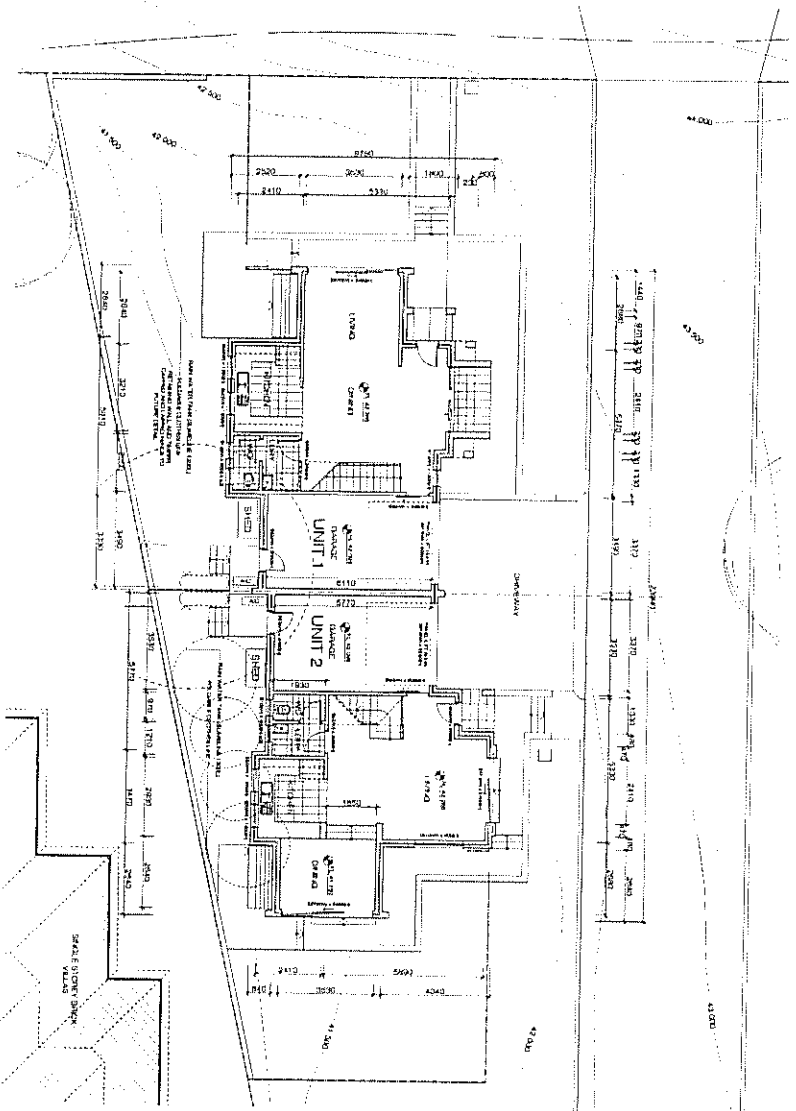


2
UNIT 1 TO UNIT 2
SCALE 1:100


FIRST FLOOR PLAN

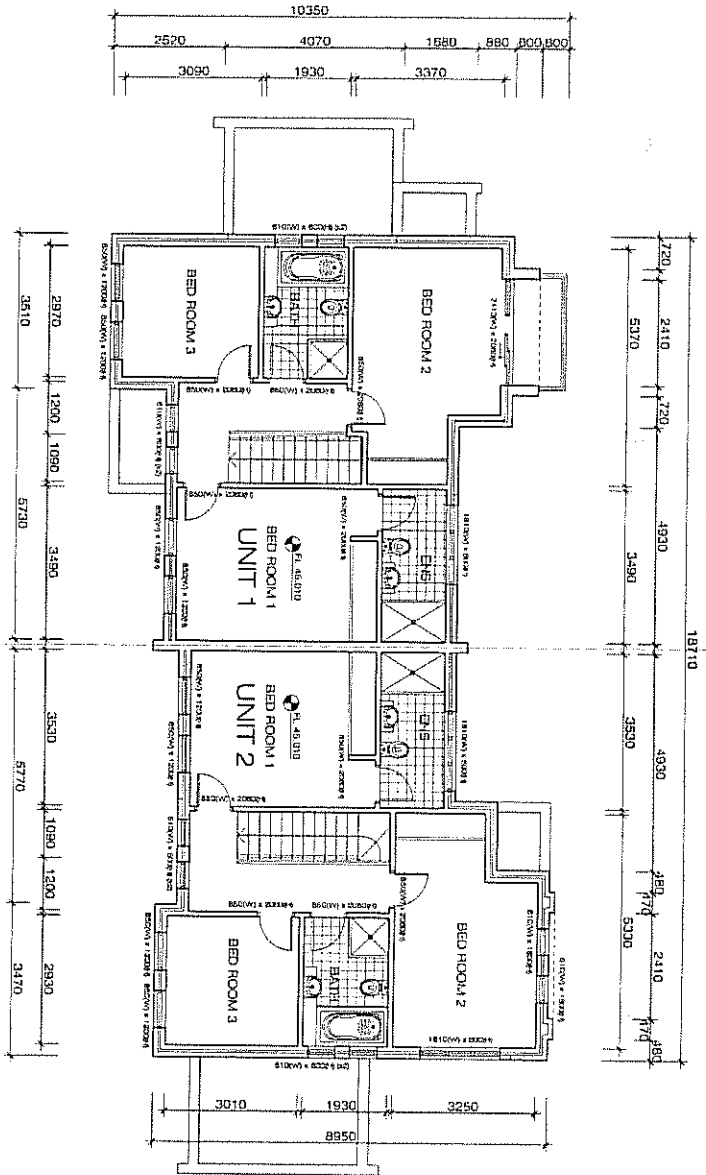

  


 

Units 3 – 12 Floor Plans

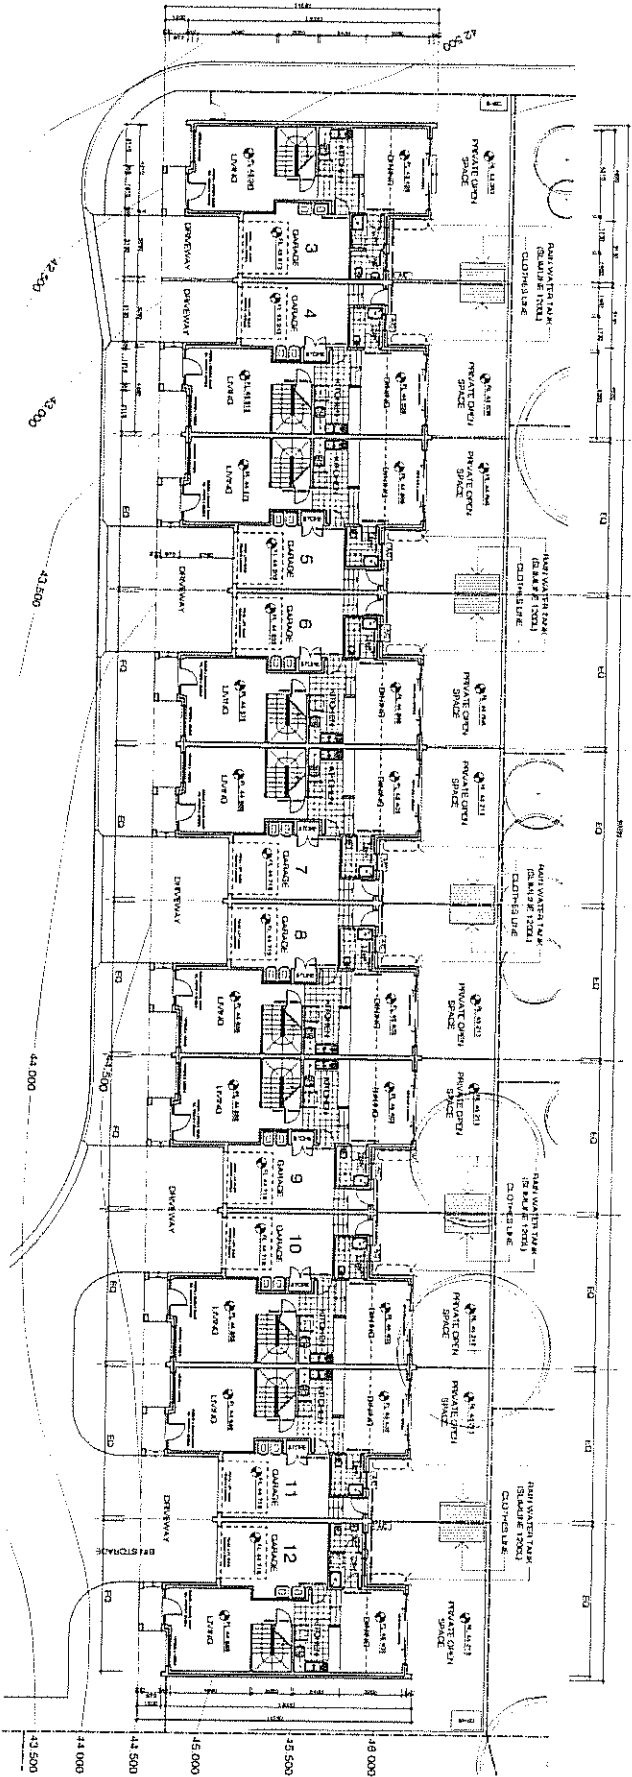


1 GROUND FLOOR PLAN
UNIT 3 TO UNIT 12
SCALE 1:200

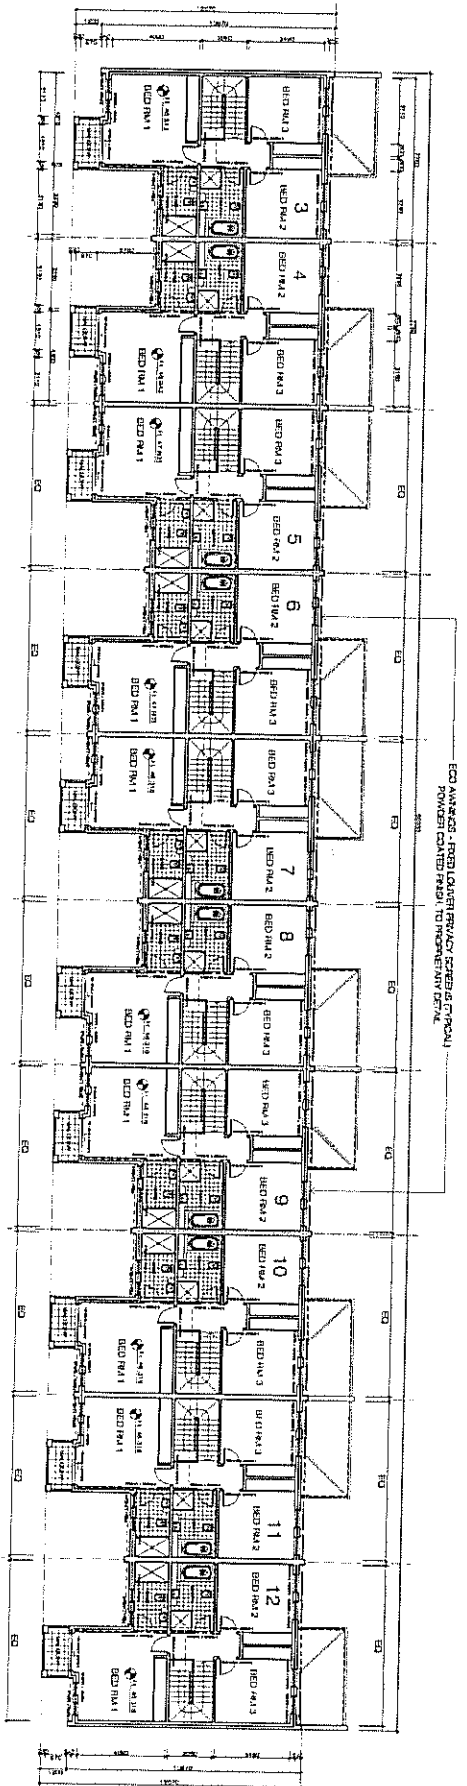


Units 3 – 12 Elevations


4 EAST ELEVATION UNIT 3 TO UNIT 12 SCALE 1:200

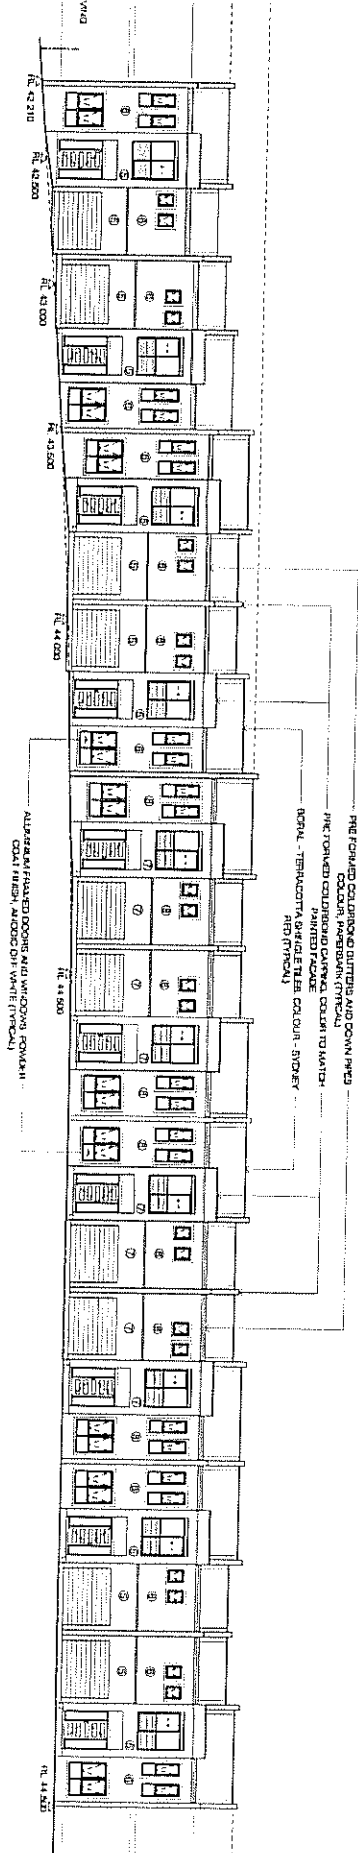

Units 13 - 20 - Floor Plans


1
UNIT 13 TO UNIT 20
SCALE: 1/320

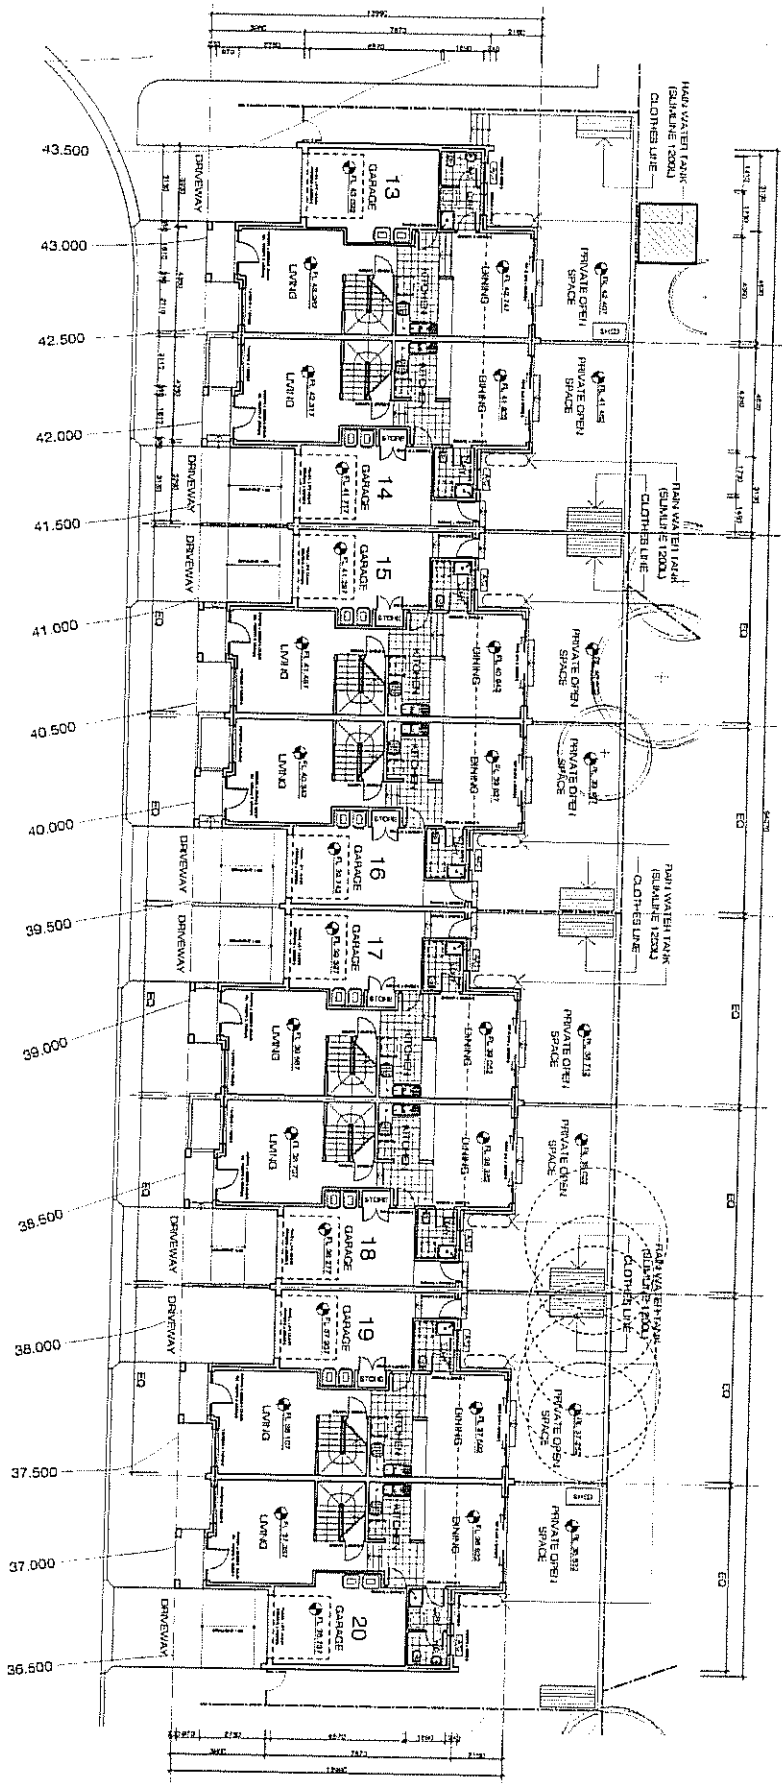

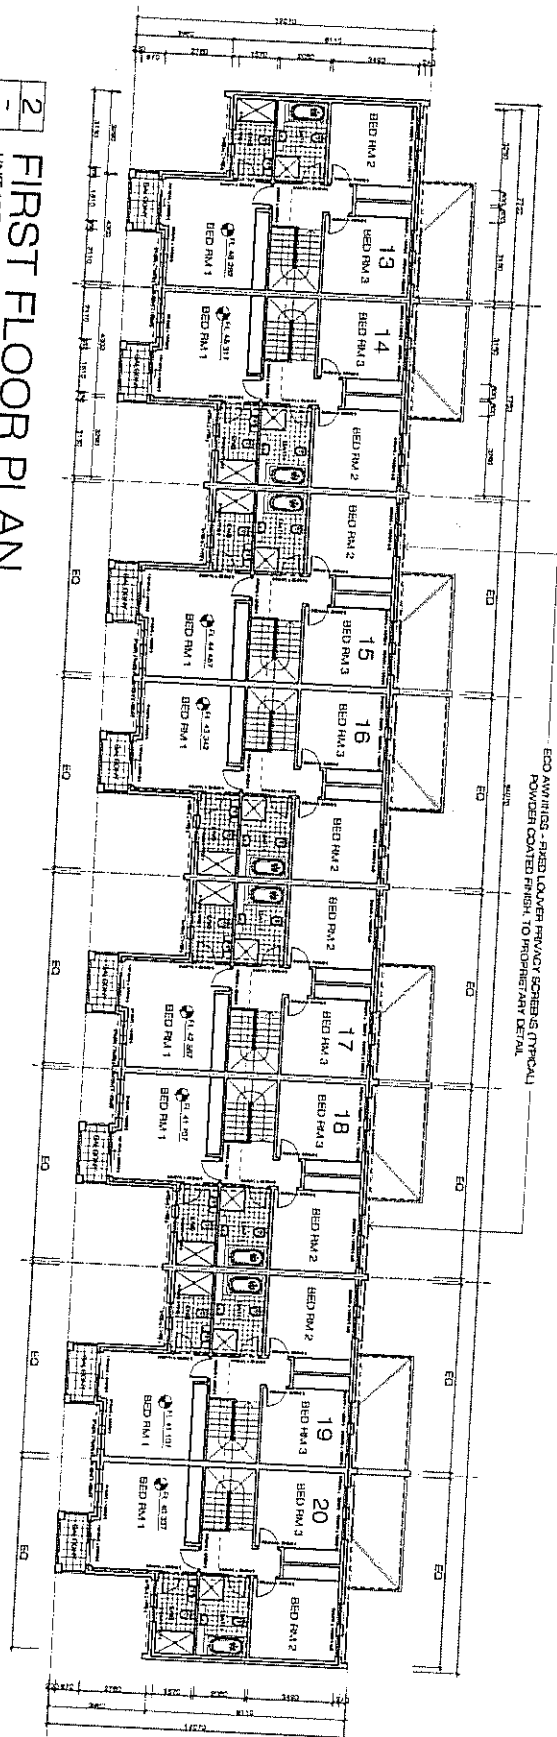


2 FIRST FLOOR PLAN
UNIT 13 TO UNIT 20
SCALE 1/200

Unit 13 - 20 Elevations

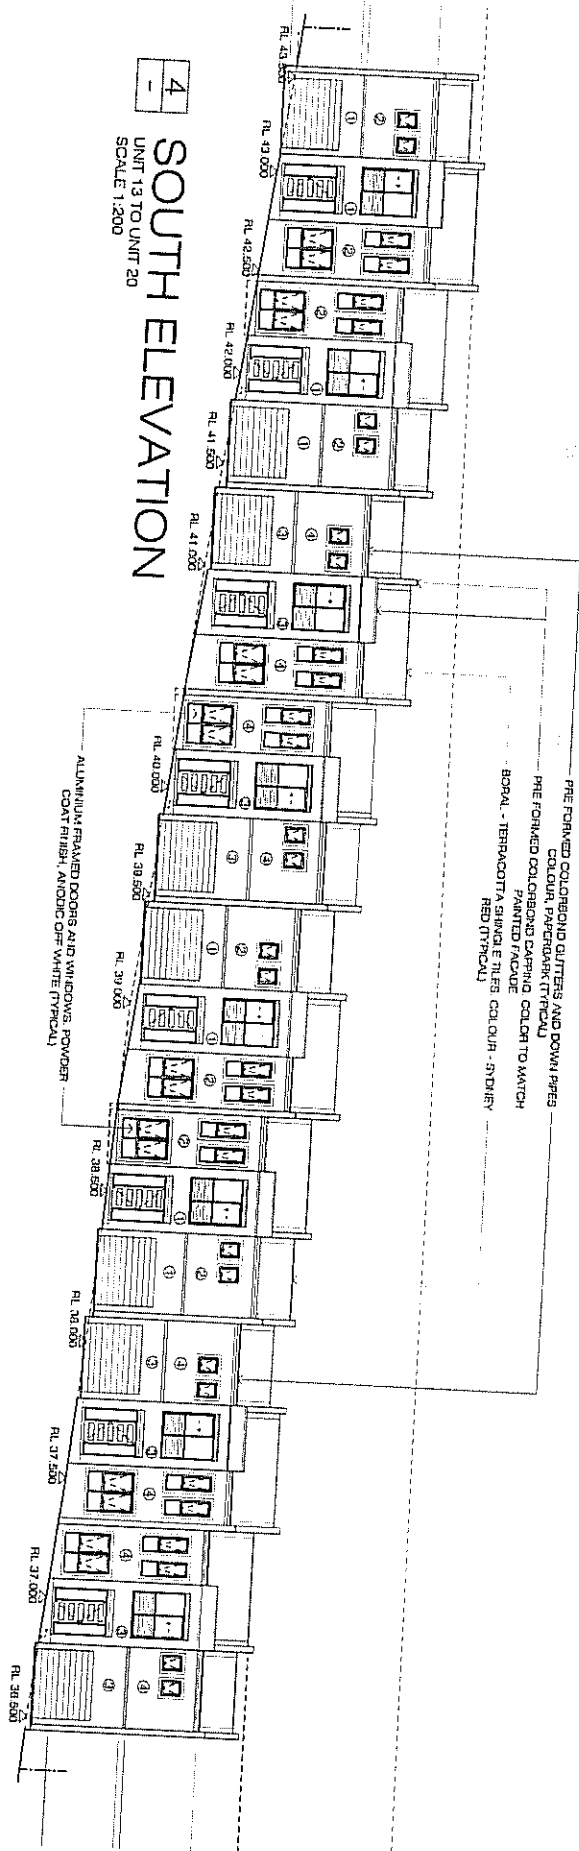



6 NORTH ELEV. UNIT 13 TO UNIT 20 SCALE 1:200

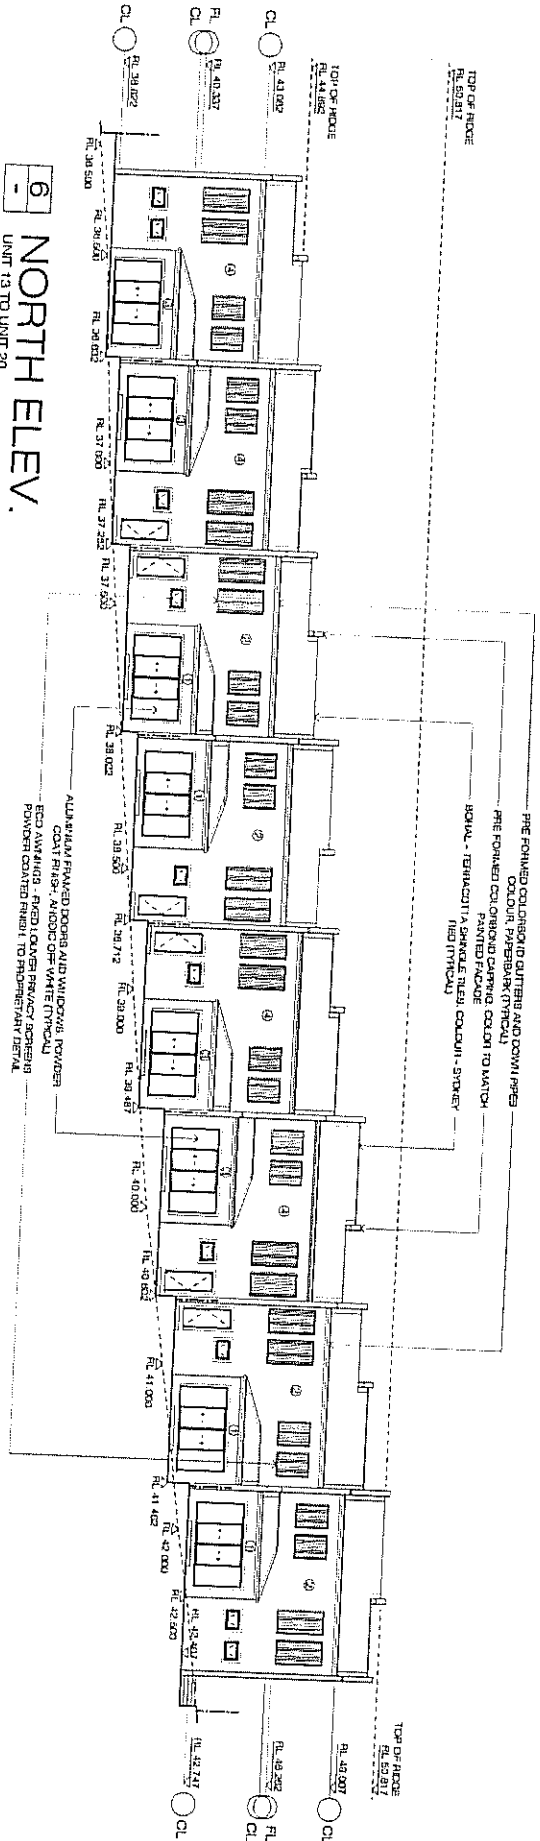

Units 21 – 29 Floor Plans

1 GROUND FLOOR PLAN
UNIT 21 TO UNIT 30
SCALE 1:200


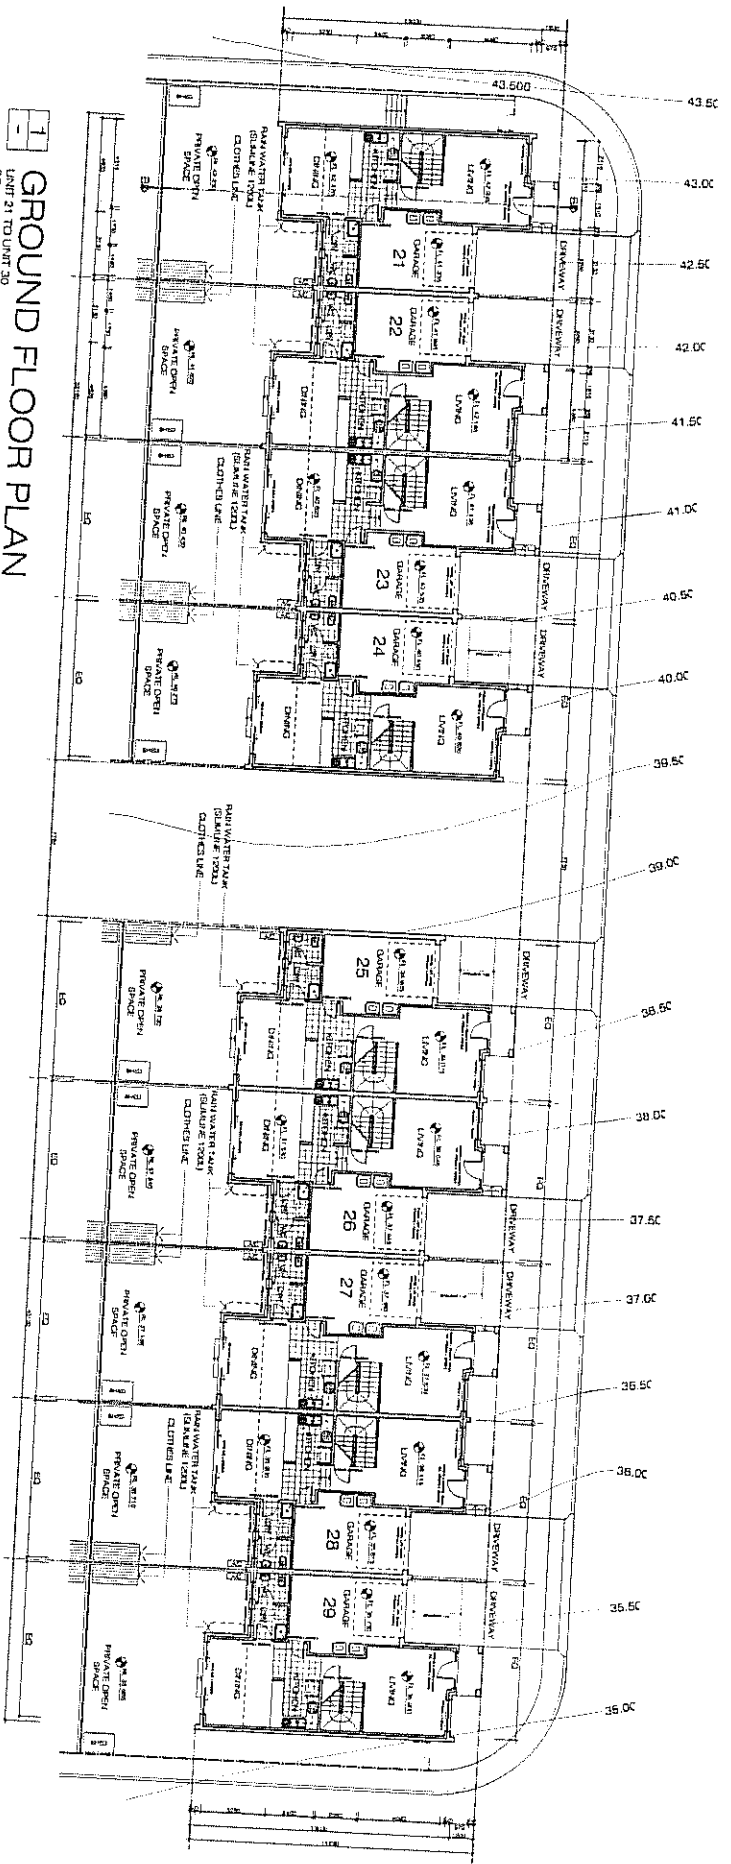


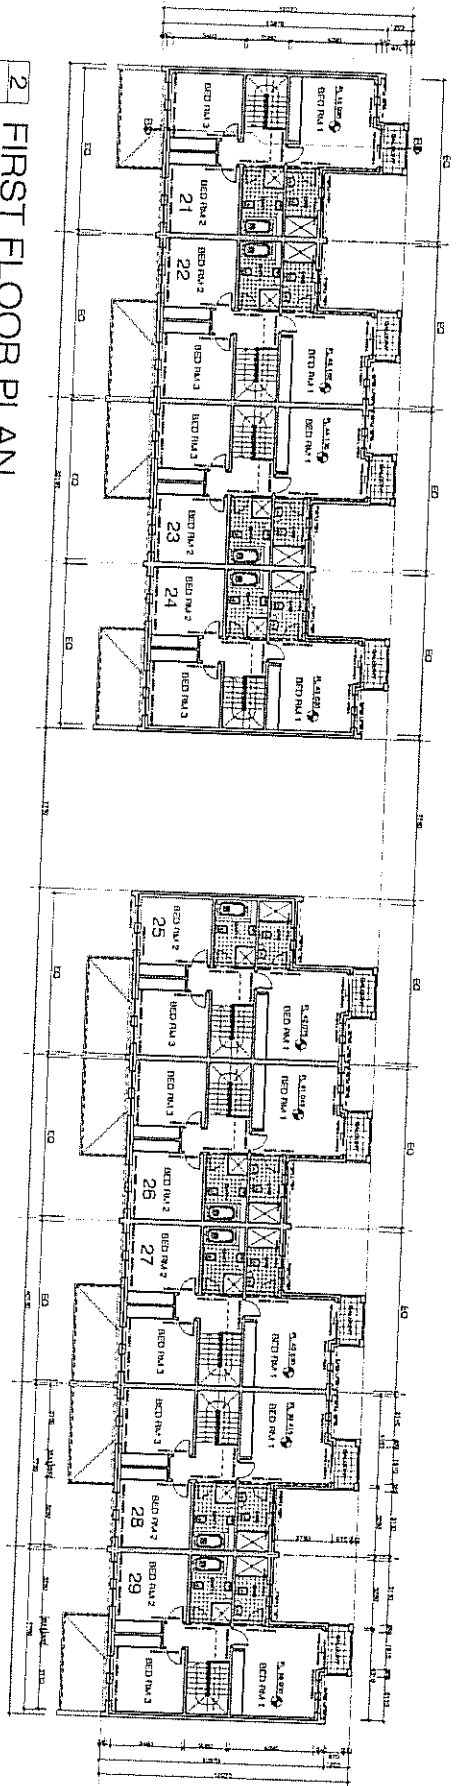


2 FIRST FLOOR PLAN


UNIT 21 TO UNIT 32
SCALE 1/200

THE UNIVERSITY OF CHICAGO

  

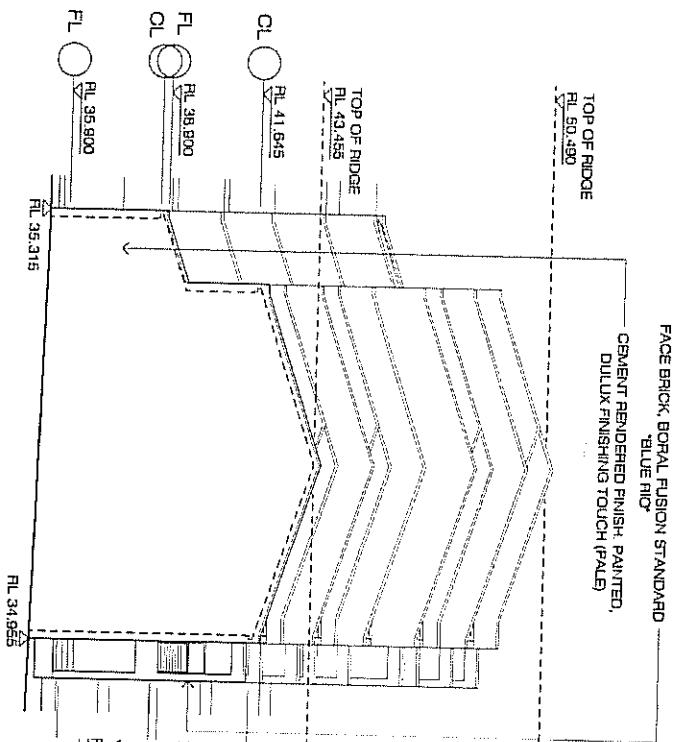


3 EAST ELEVATION
UNIT 21 TO UNIT 30
SCALE 1:200

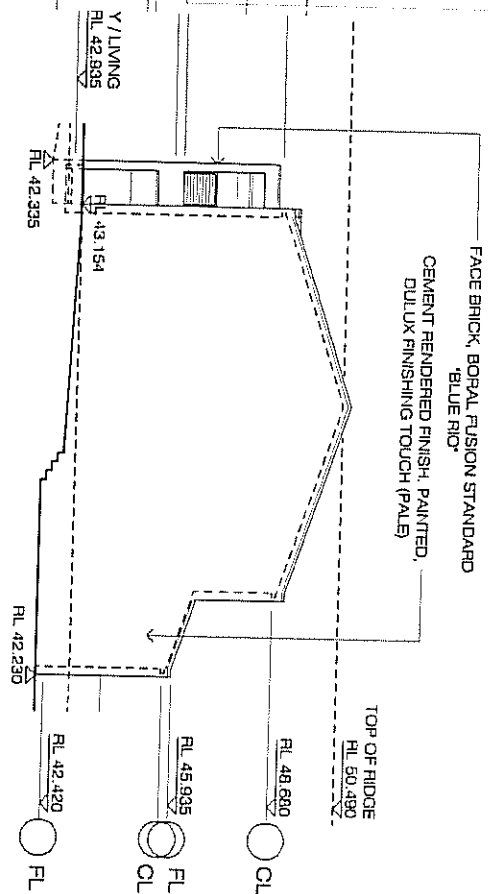


5 WEST ELEVATION
UNIT 21 TO UNIT 30
SCALE 1:200


Units 30 – 38 Floor Plans

1 GROUND FLOOR PLAN
UNIT 31 TO UNIT 40
SCALE 1:200

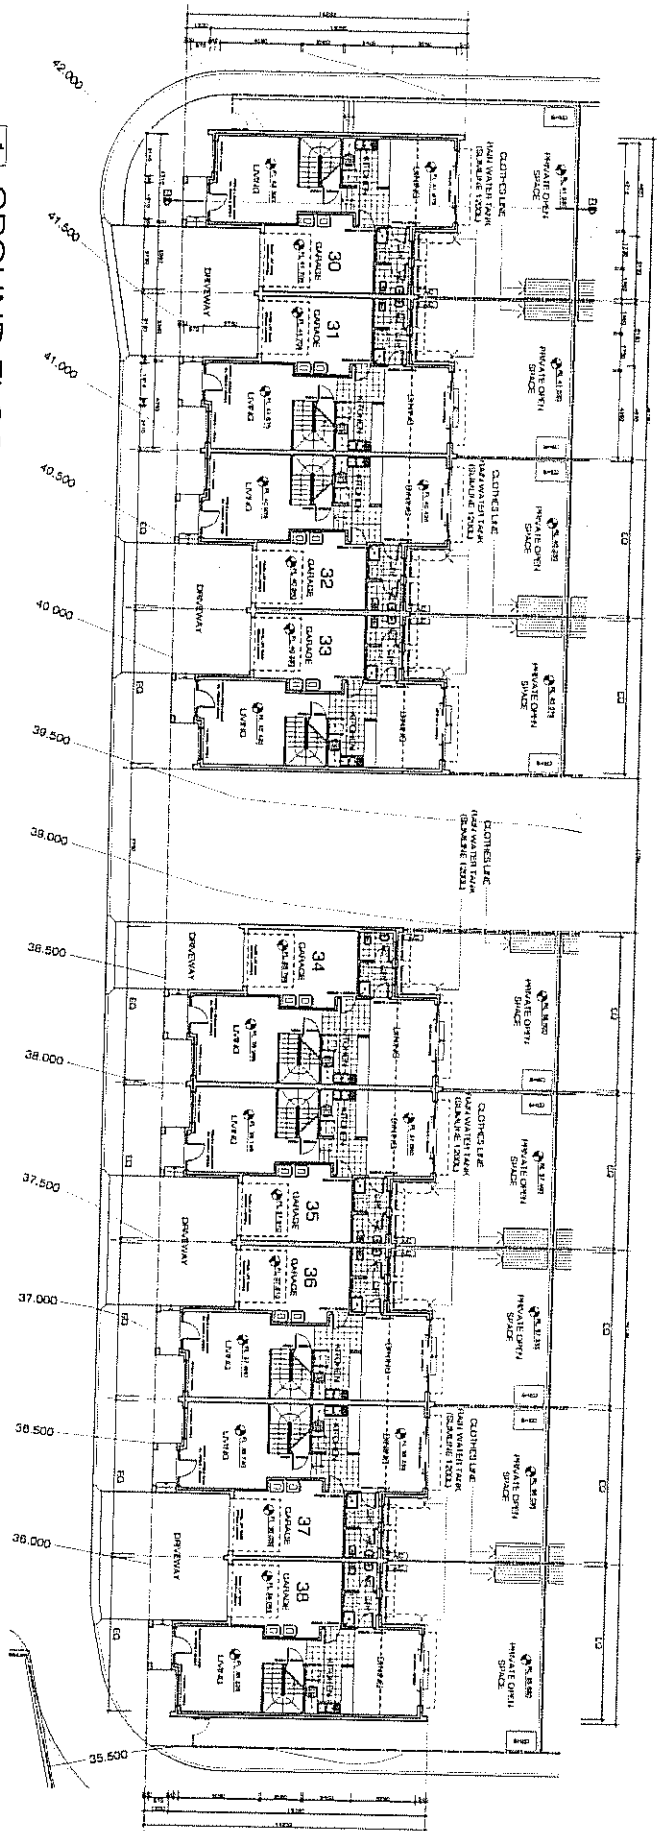

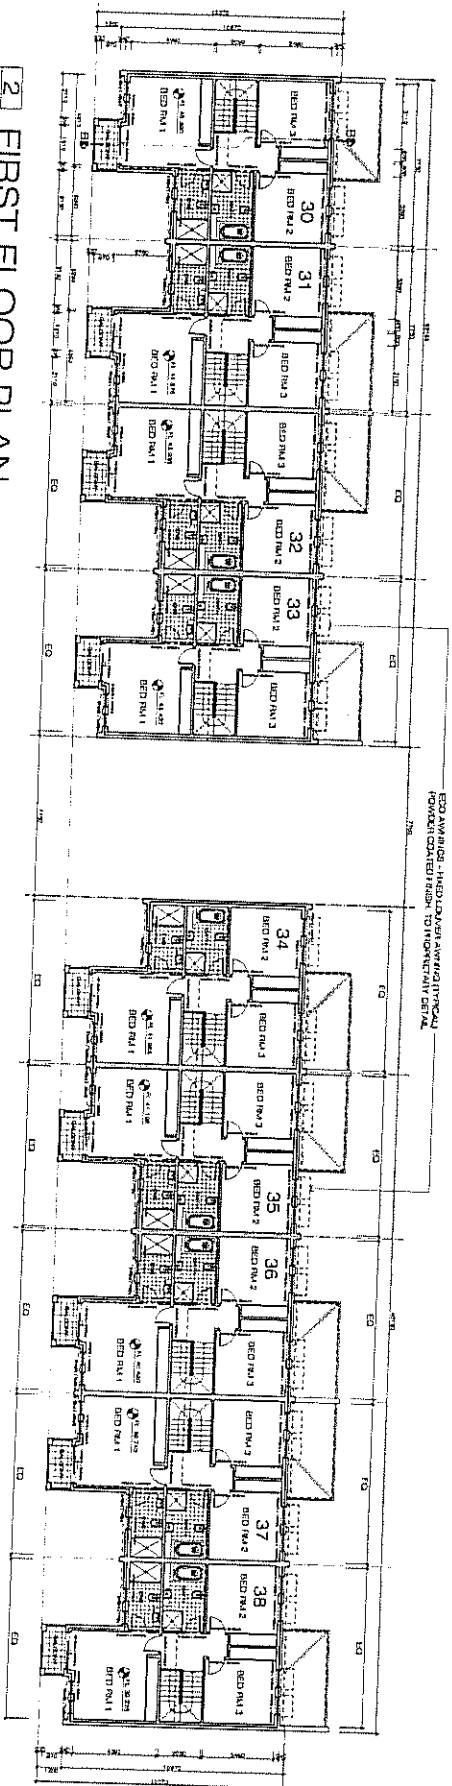


Units 30 - 38 Elevations

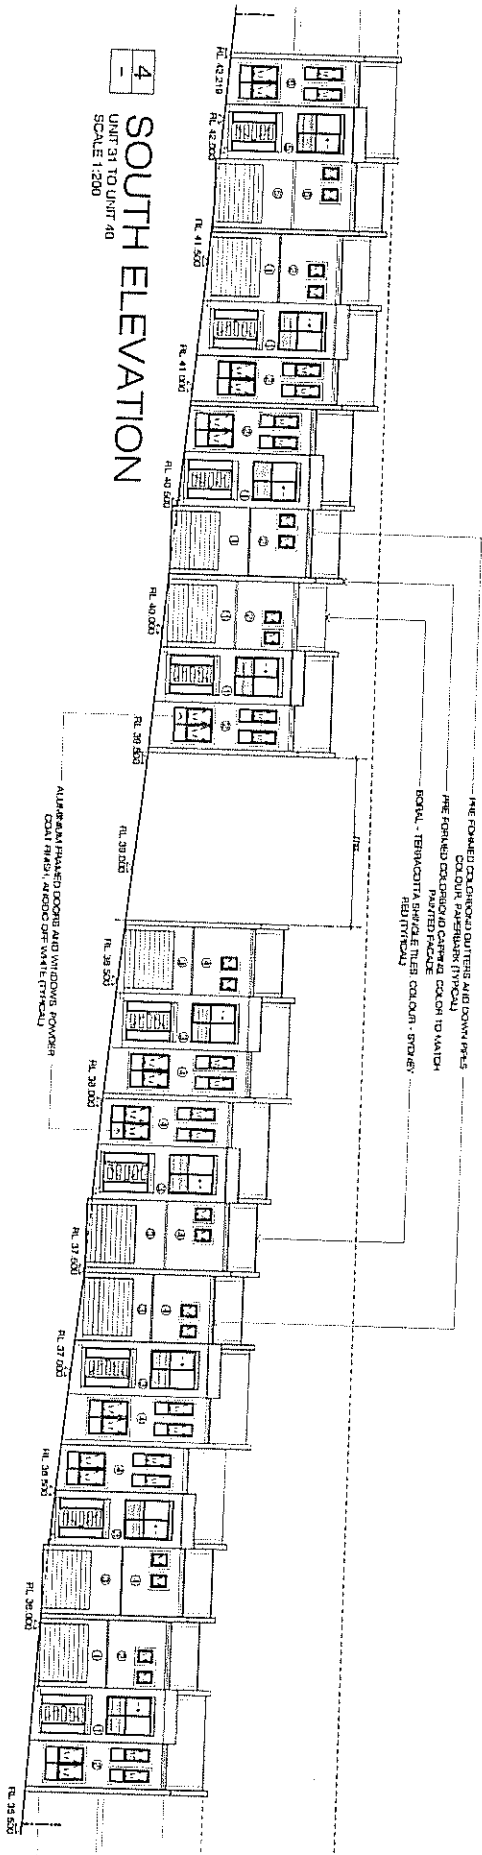

Units 39 - 40 Floor Plan


1 GROUND FLOOR PLAN

UNIT 39 TO UNIT 40
SCALE: 1/160

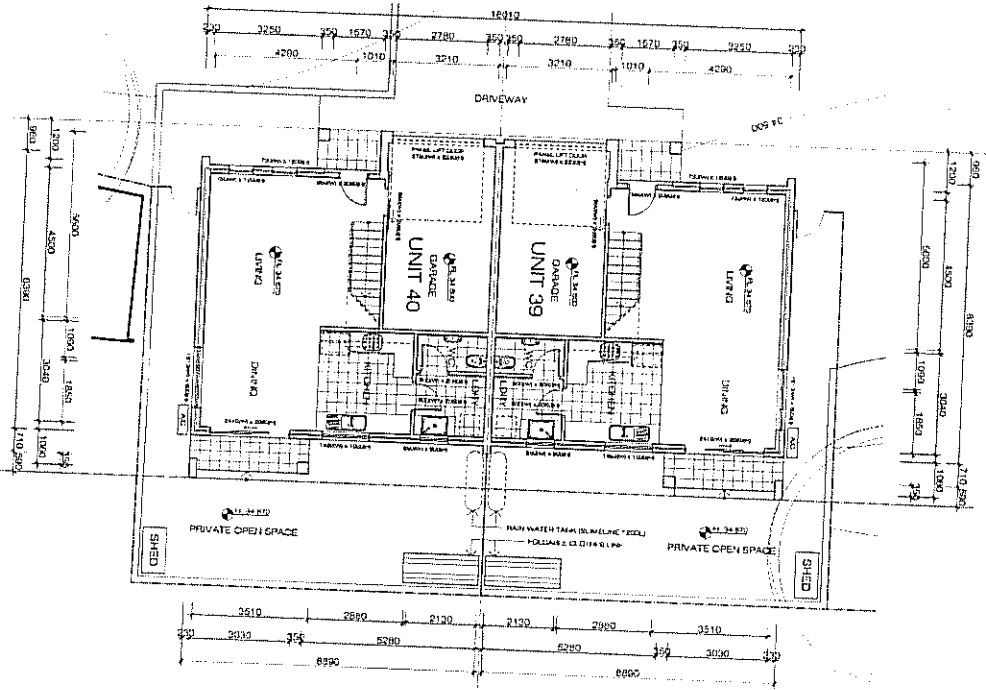


2 FIRST FLOOR PLAN

UNIT 39 TO UNIT 40
SCALE: 1/160

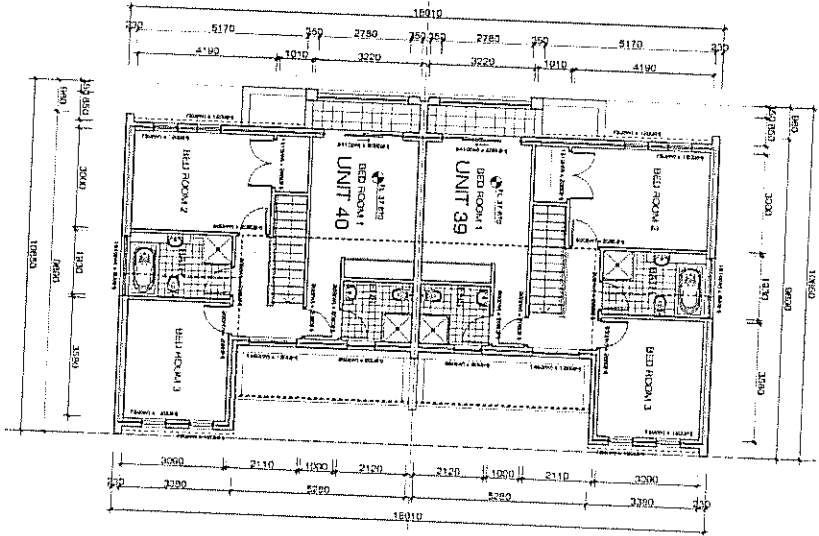


Units 39 – 40 Elevations

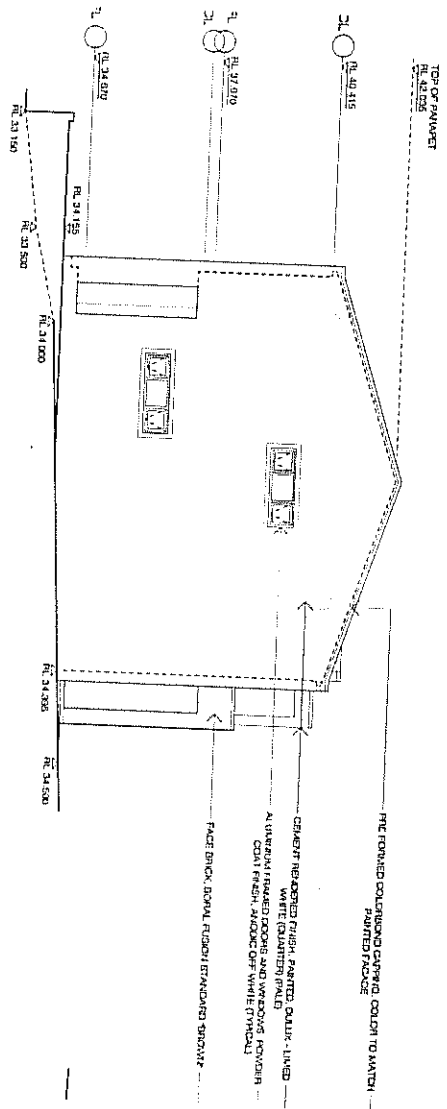

5 NORTH ELEVATION


UNIT 39 TO UNIT 40
SCALE 1:100

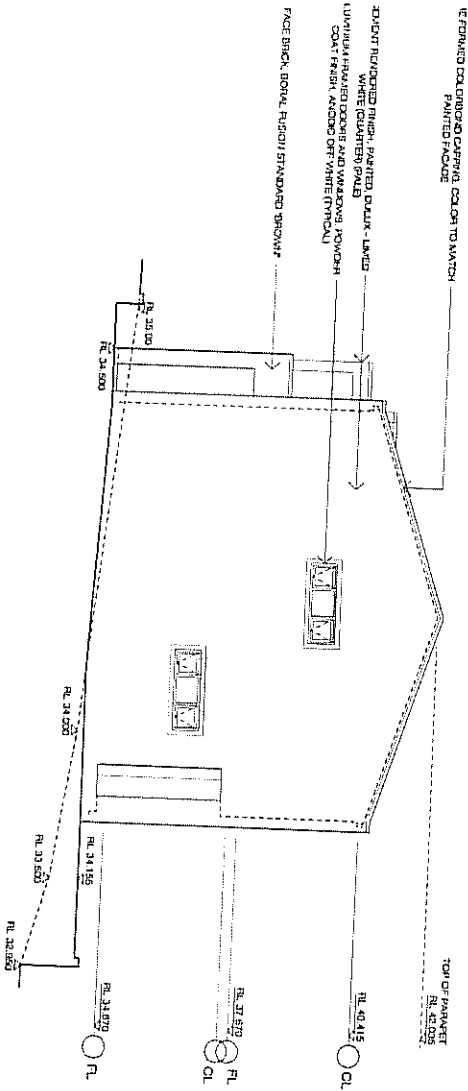


6 SOUTH ELEVATION

UNIT 39 TO UNIT 40
SCALE 1:100


Units 41 - 44 Floor Plans

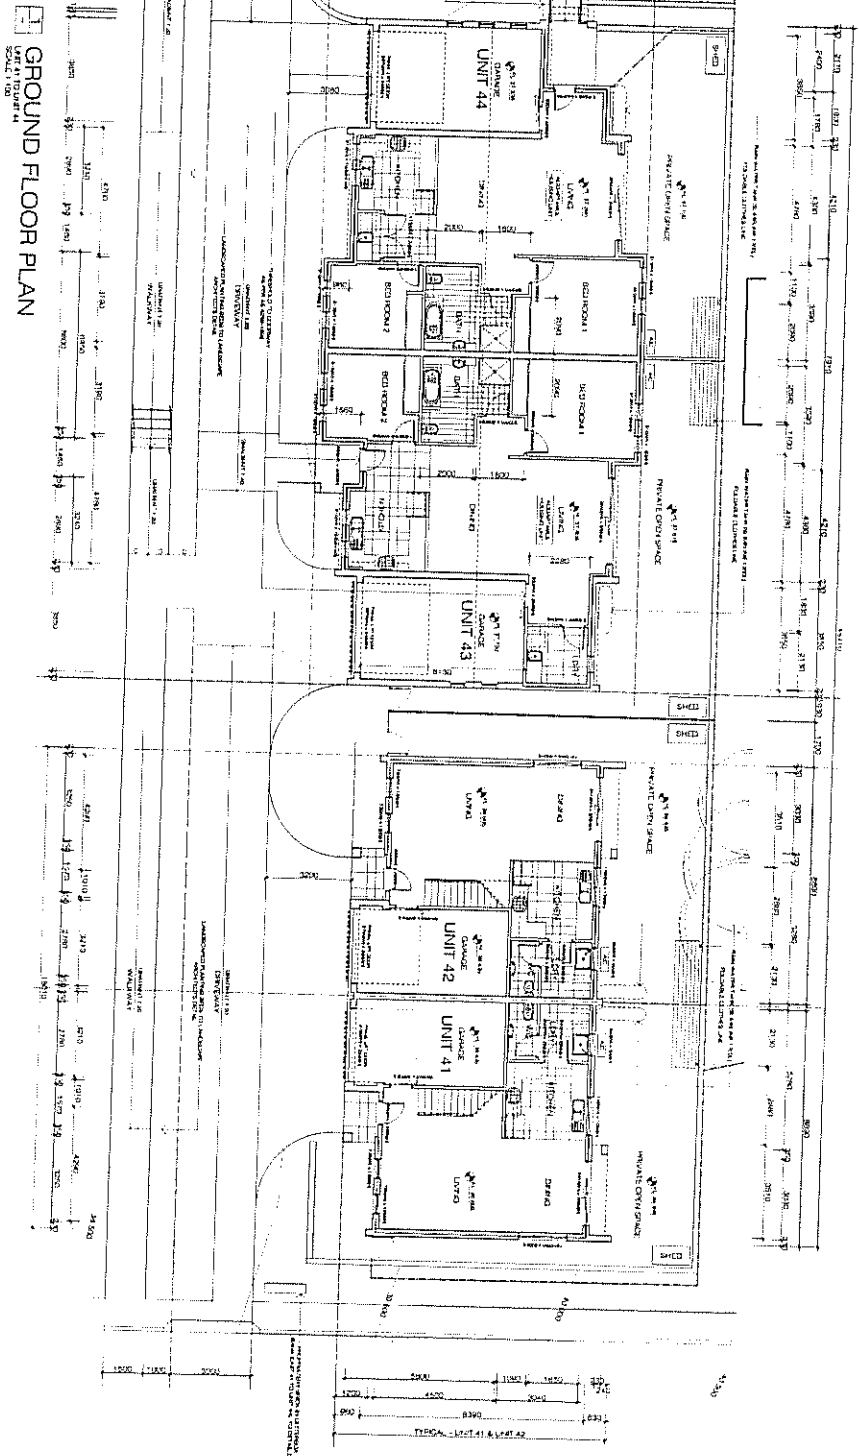



4
-
FIRST FLOOR PLAN
UNIT 41 TO UNIT 42
SCALE 1:100

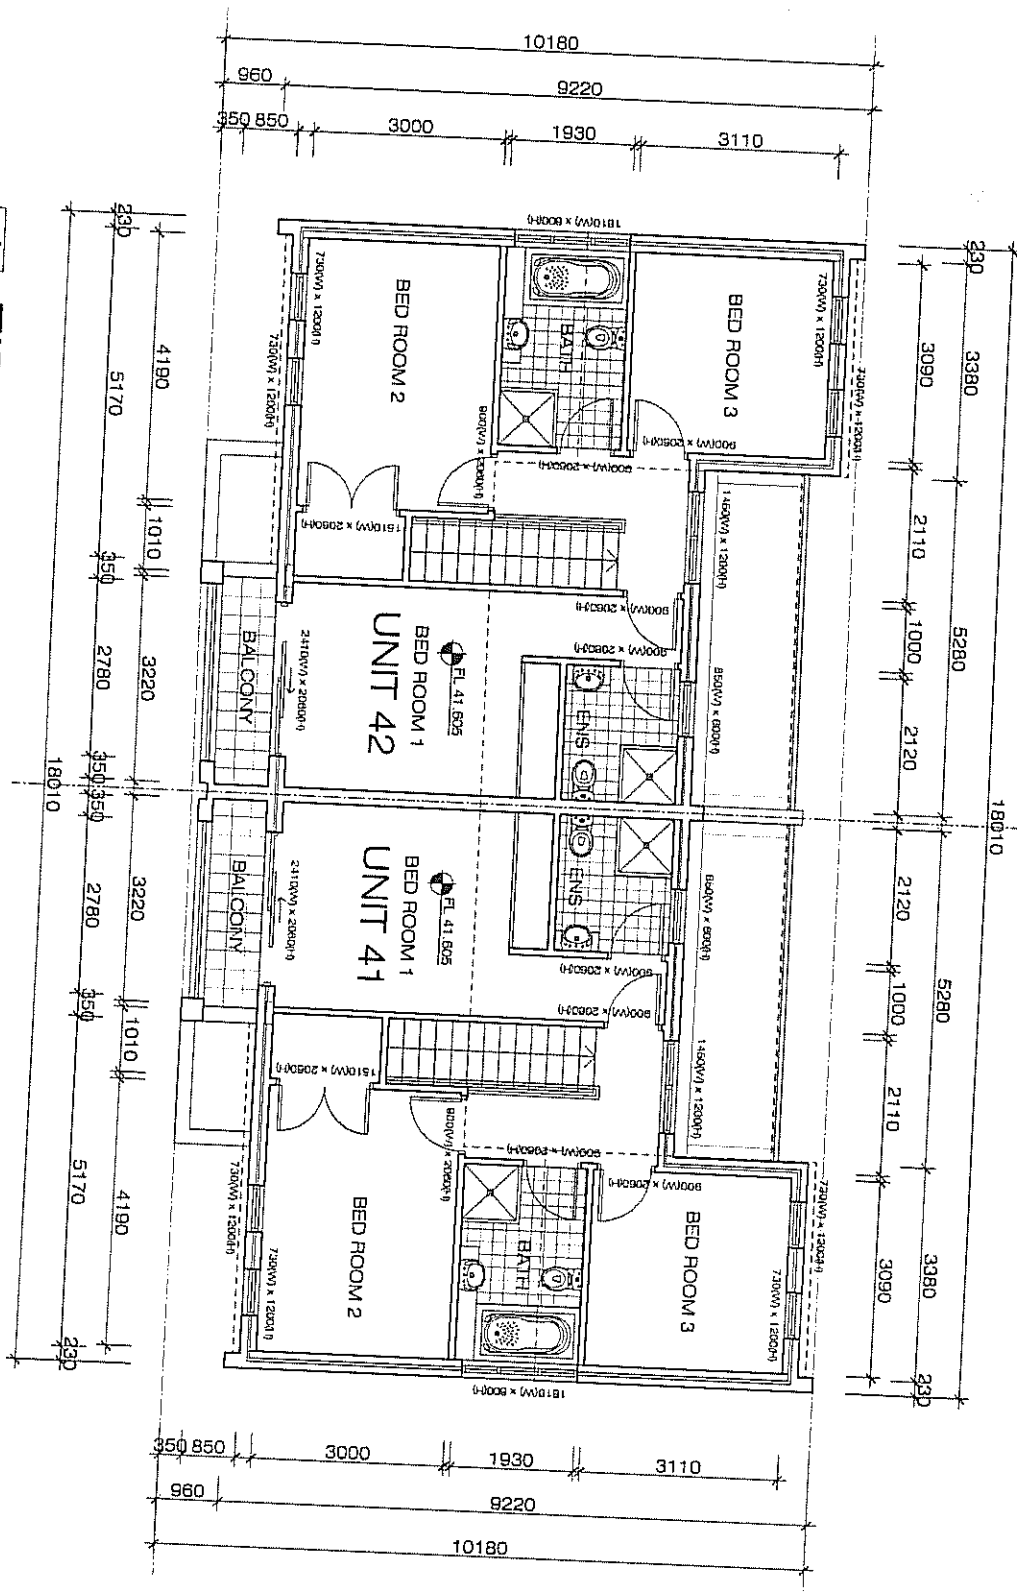


2
-
EAST ELEVATION
UNIT 41 TO UNIT 43
SCALE 1:100

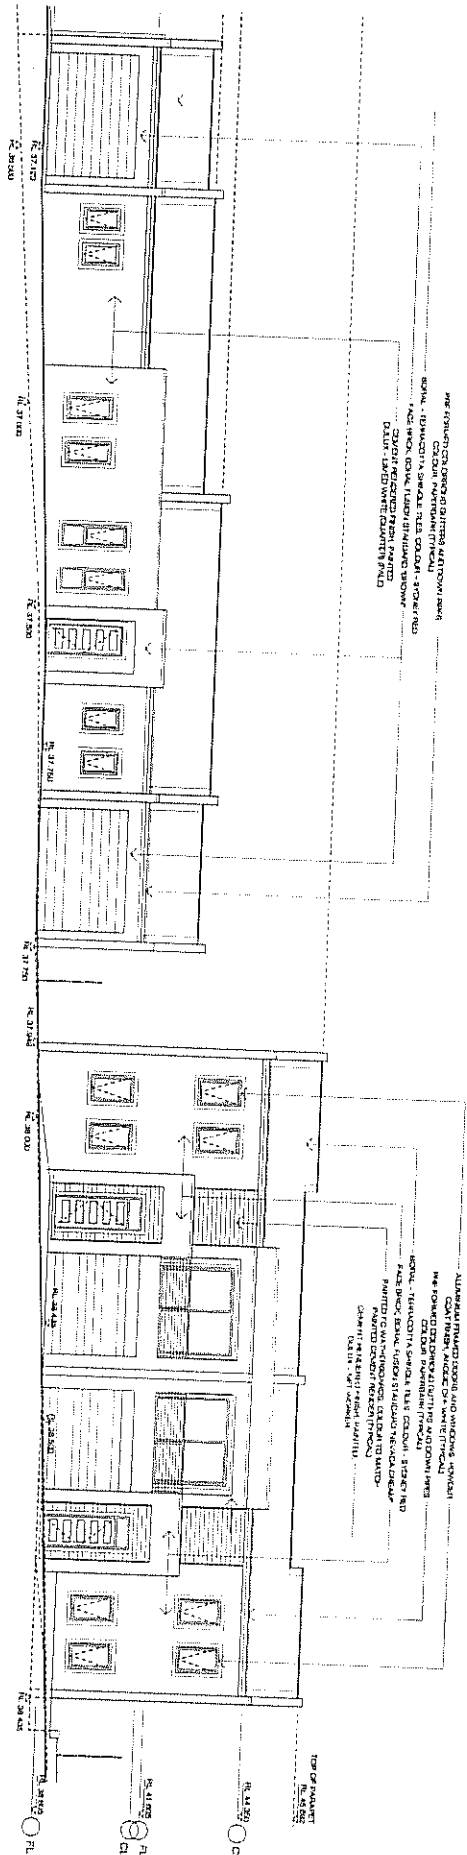

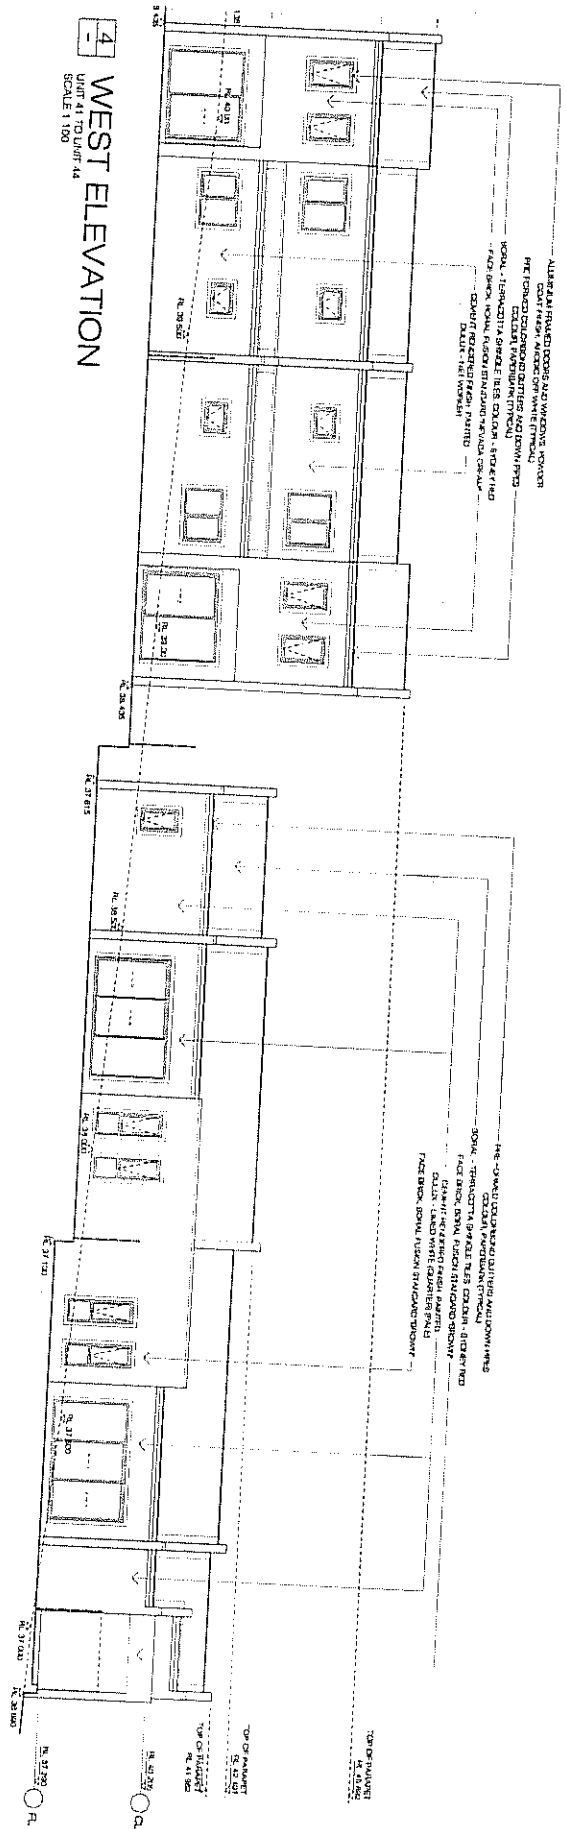UNIT 41 TO UNIT 44
SCALE 1 100UNIT 41 TO UNIT 44
SCALE 1 100UNIT 41 TO UNIT 44
SCALE 1 100

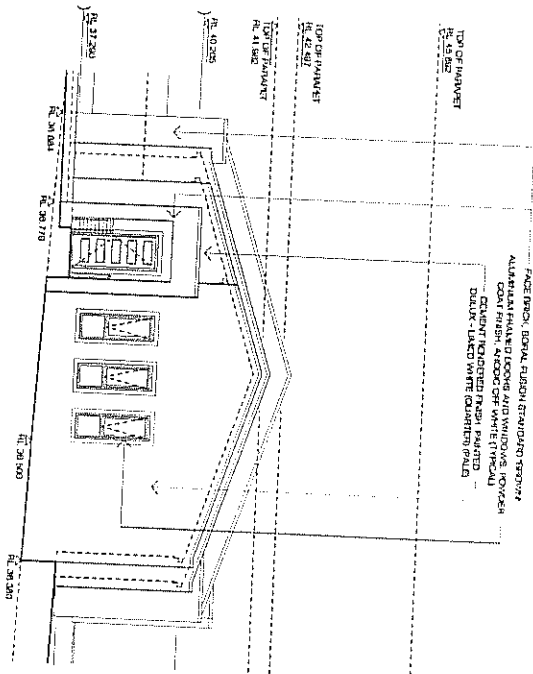


1
UNIT 44
SCALE 1:100
SOUTH ELEVATION

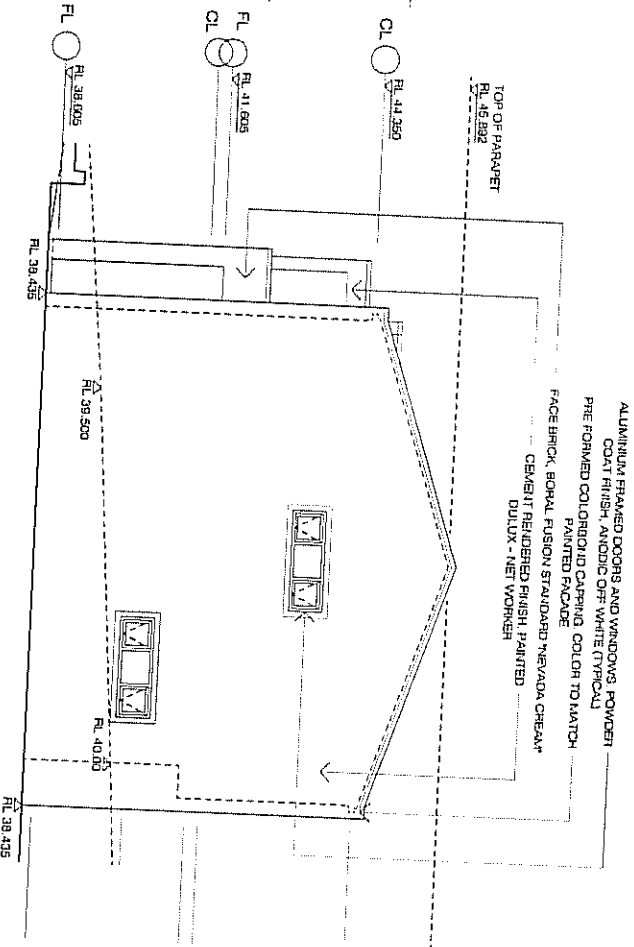


3
UNIT 41 TO UNIT 44
SCALE 1:100
NORTH ELEVATION

Units 45 - 47 Floor Plans

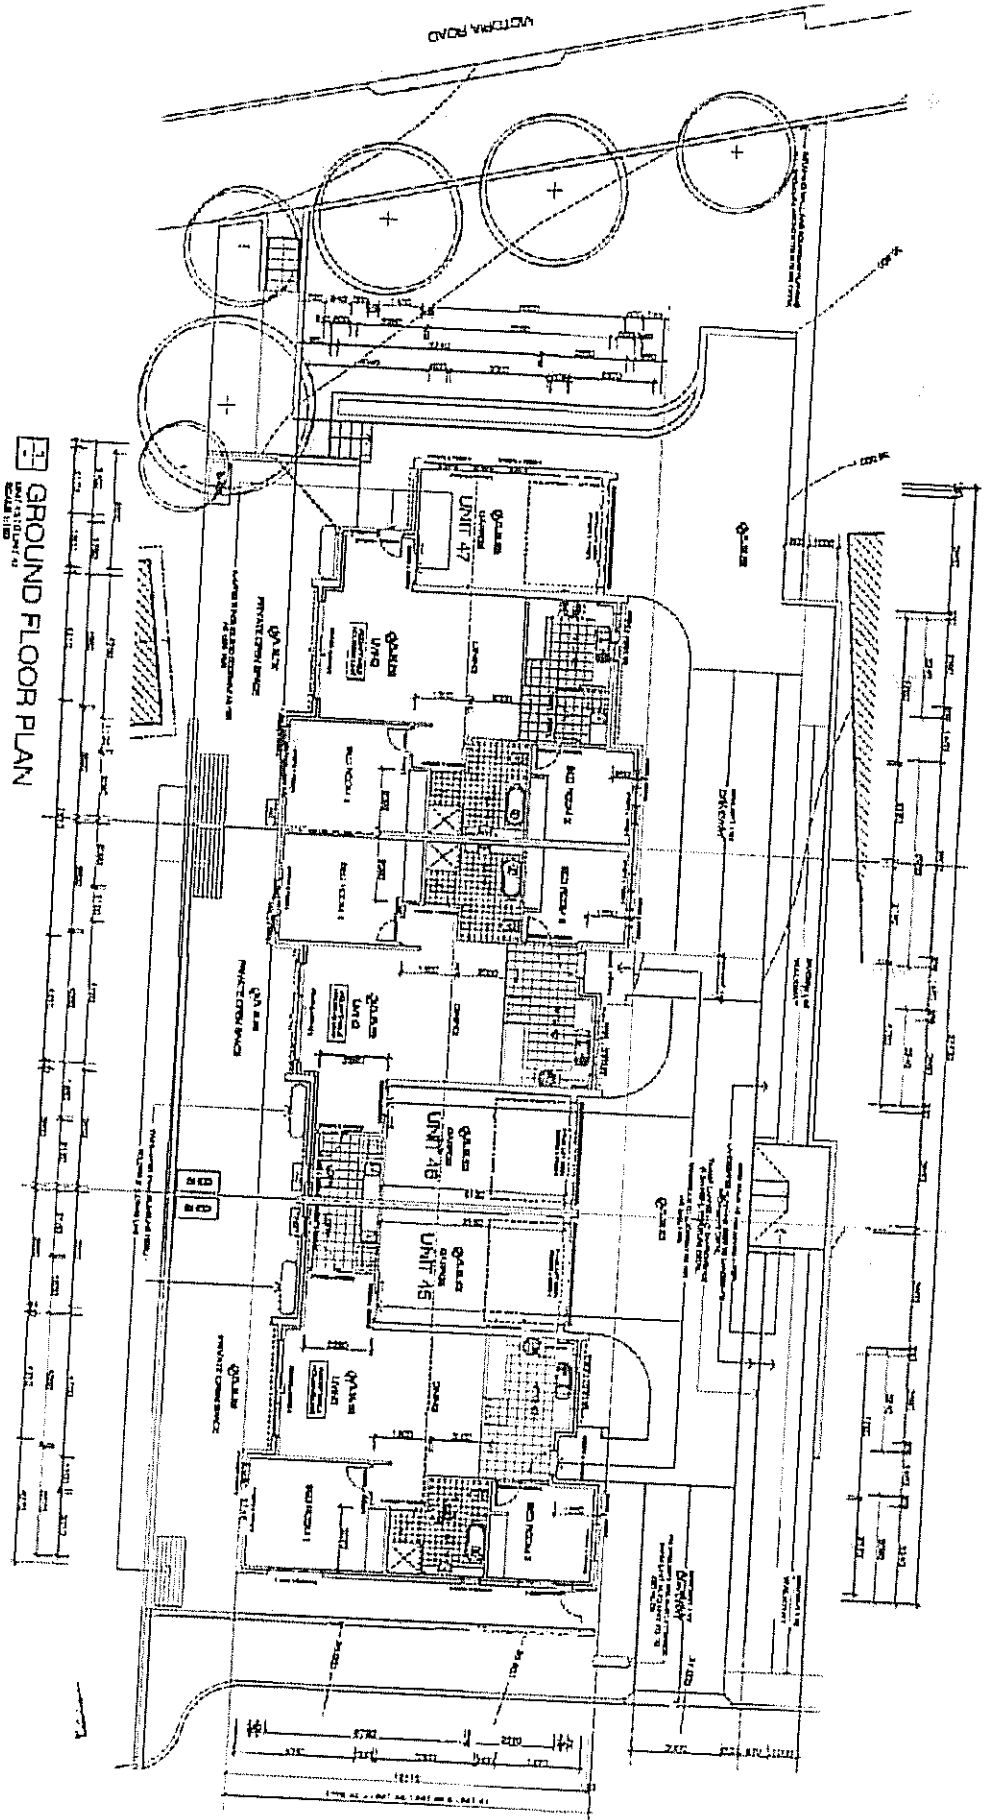


[illegible][illegible]

WEST ELEVATION
UNIT 45 TO UNIT 47
SCALE 1:100

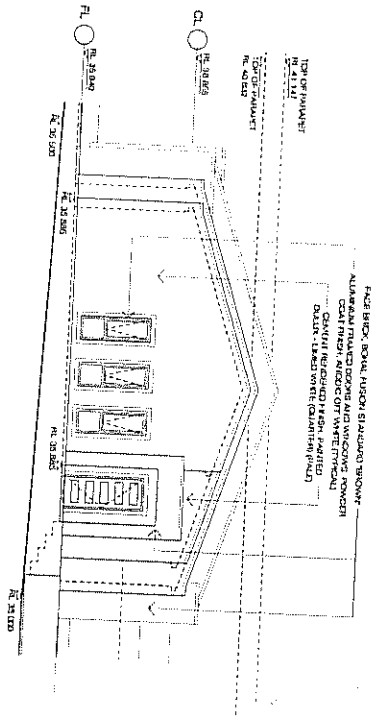

2
SOUTH ELEVATION
UNIT 46 TO UNIT 47
SCALE 1:100

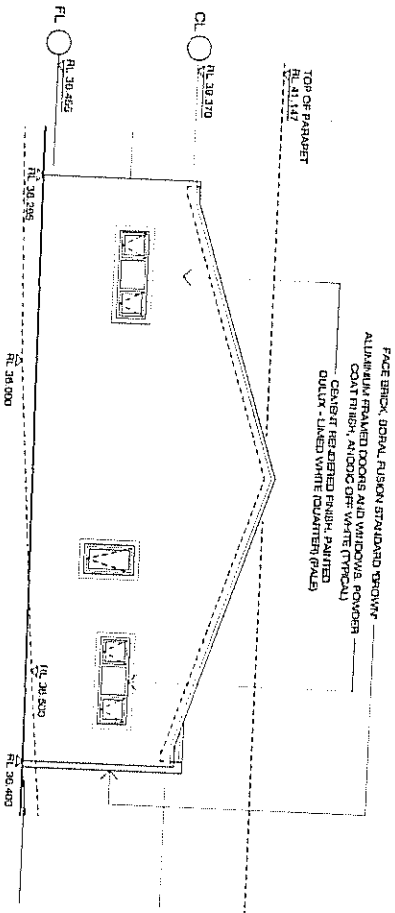

4
NORTH ELEVATION
UNIT 46 TO UNIT 47
SCALE 1:100