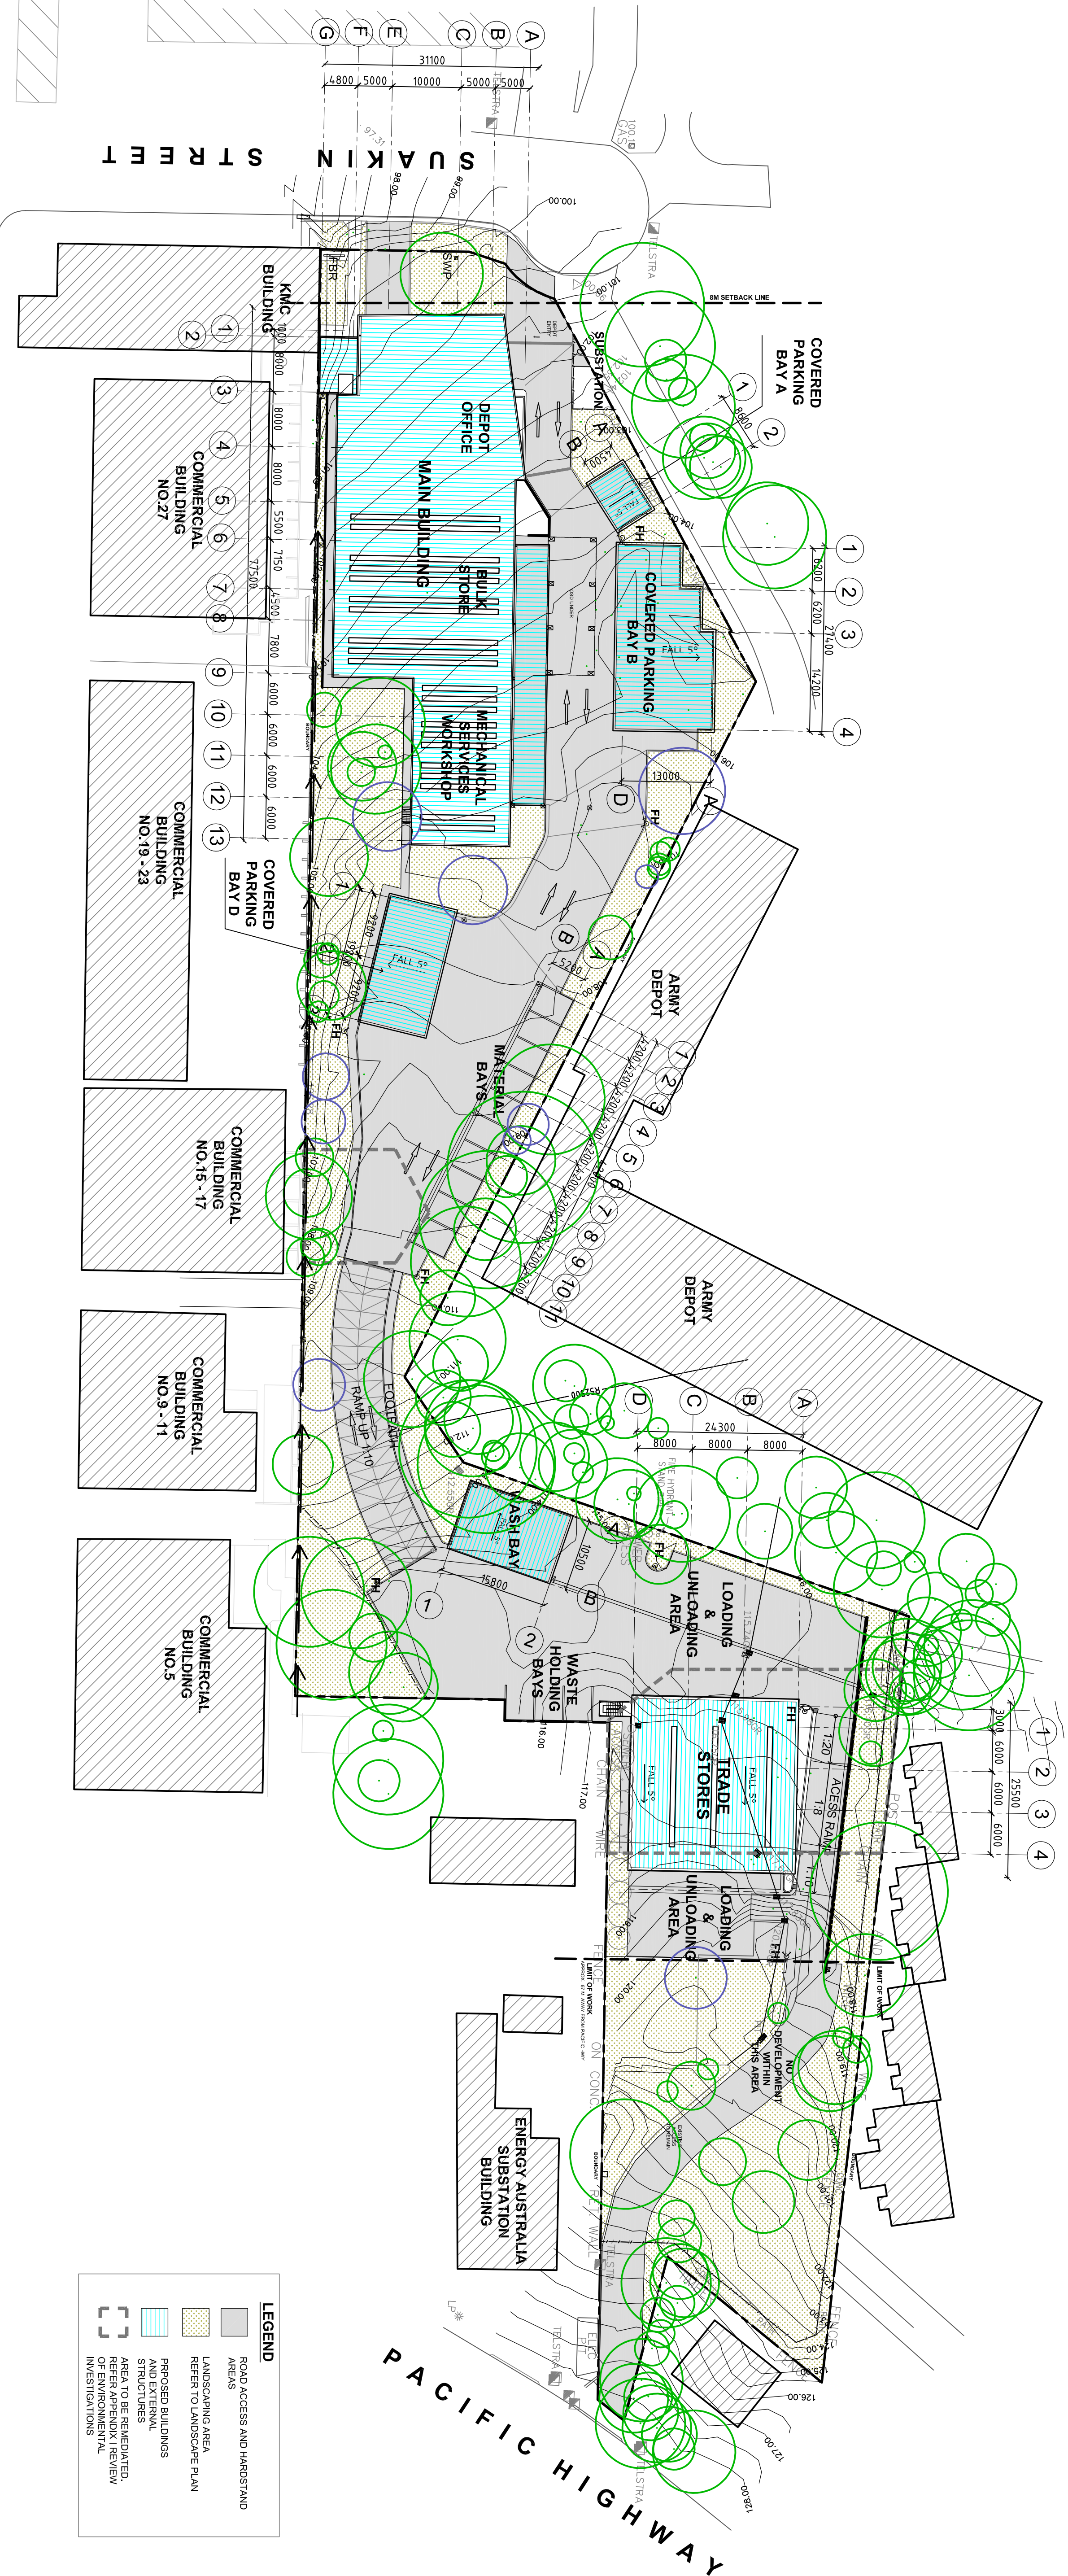


[illegible]

CONSULTANTS STRUCTURAL Hytec Consultants 100/100, 101/101, 102/102, 548/548, 549
--

LANDSCAPE
Taylor Brammer Landscape Architects
218 Colburn St., Westland, MI 48090
Phone: 313.293.8700
Fax: 313.293.8705
Email: sydney@taylorbrammer.com

ARCHITECT
Green Tree Management Architects, PwC Ltd
600 B Street, Suite 1000, New York, NY 10038
Phone: 612.390.0100
Fax: 612.390.0100
Email: info@gtma.com

DRAWN	V.S. AK., NU., MS.
DESIGNED	JENNY FAY
DRG CHECK	HISHAM NOORI
DESIGN CHECK	HISHAM NOORI
APPROVED	DATE



CLIENT	DRAWING			
KU-RING-GAI COUNCIL	SITE PLAN			
PROJECT NEW WORKS DEPOT SUAKIN ST., PYMBLE				
STATUS	PROJECT NO.	DWG NO.	REV	
DEVELOPMENT APPLICATION	08-182	DA-002 SCALE	1:500 E	

LEGEND	
	ROAD ACCESS AND HARDSTAND AREAS
	LANDSCAPING AREA REFER TO LANDSCAPE PLAN
	PROPOSED BUILDINGS AND EXTERNAL STRUCTURES
	AREA TO BE REMEDIATED, REFER APPENDIX I REVIEW OF ENVIRONMENTAL INVESTIGATIONS