


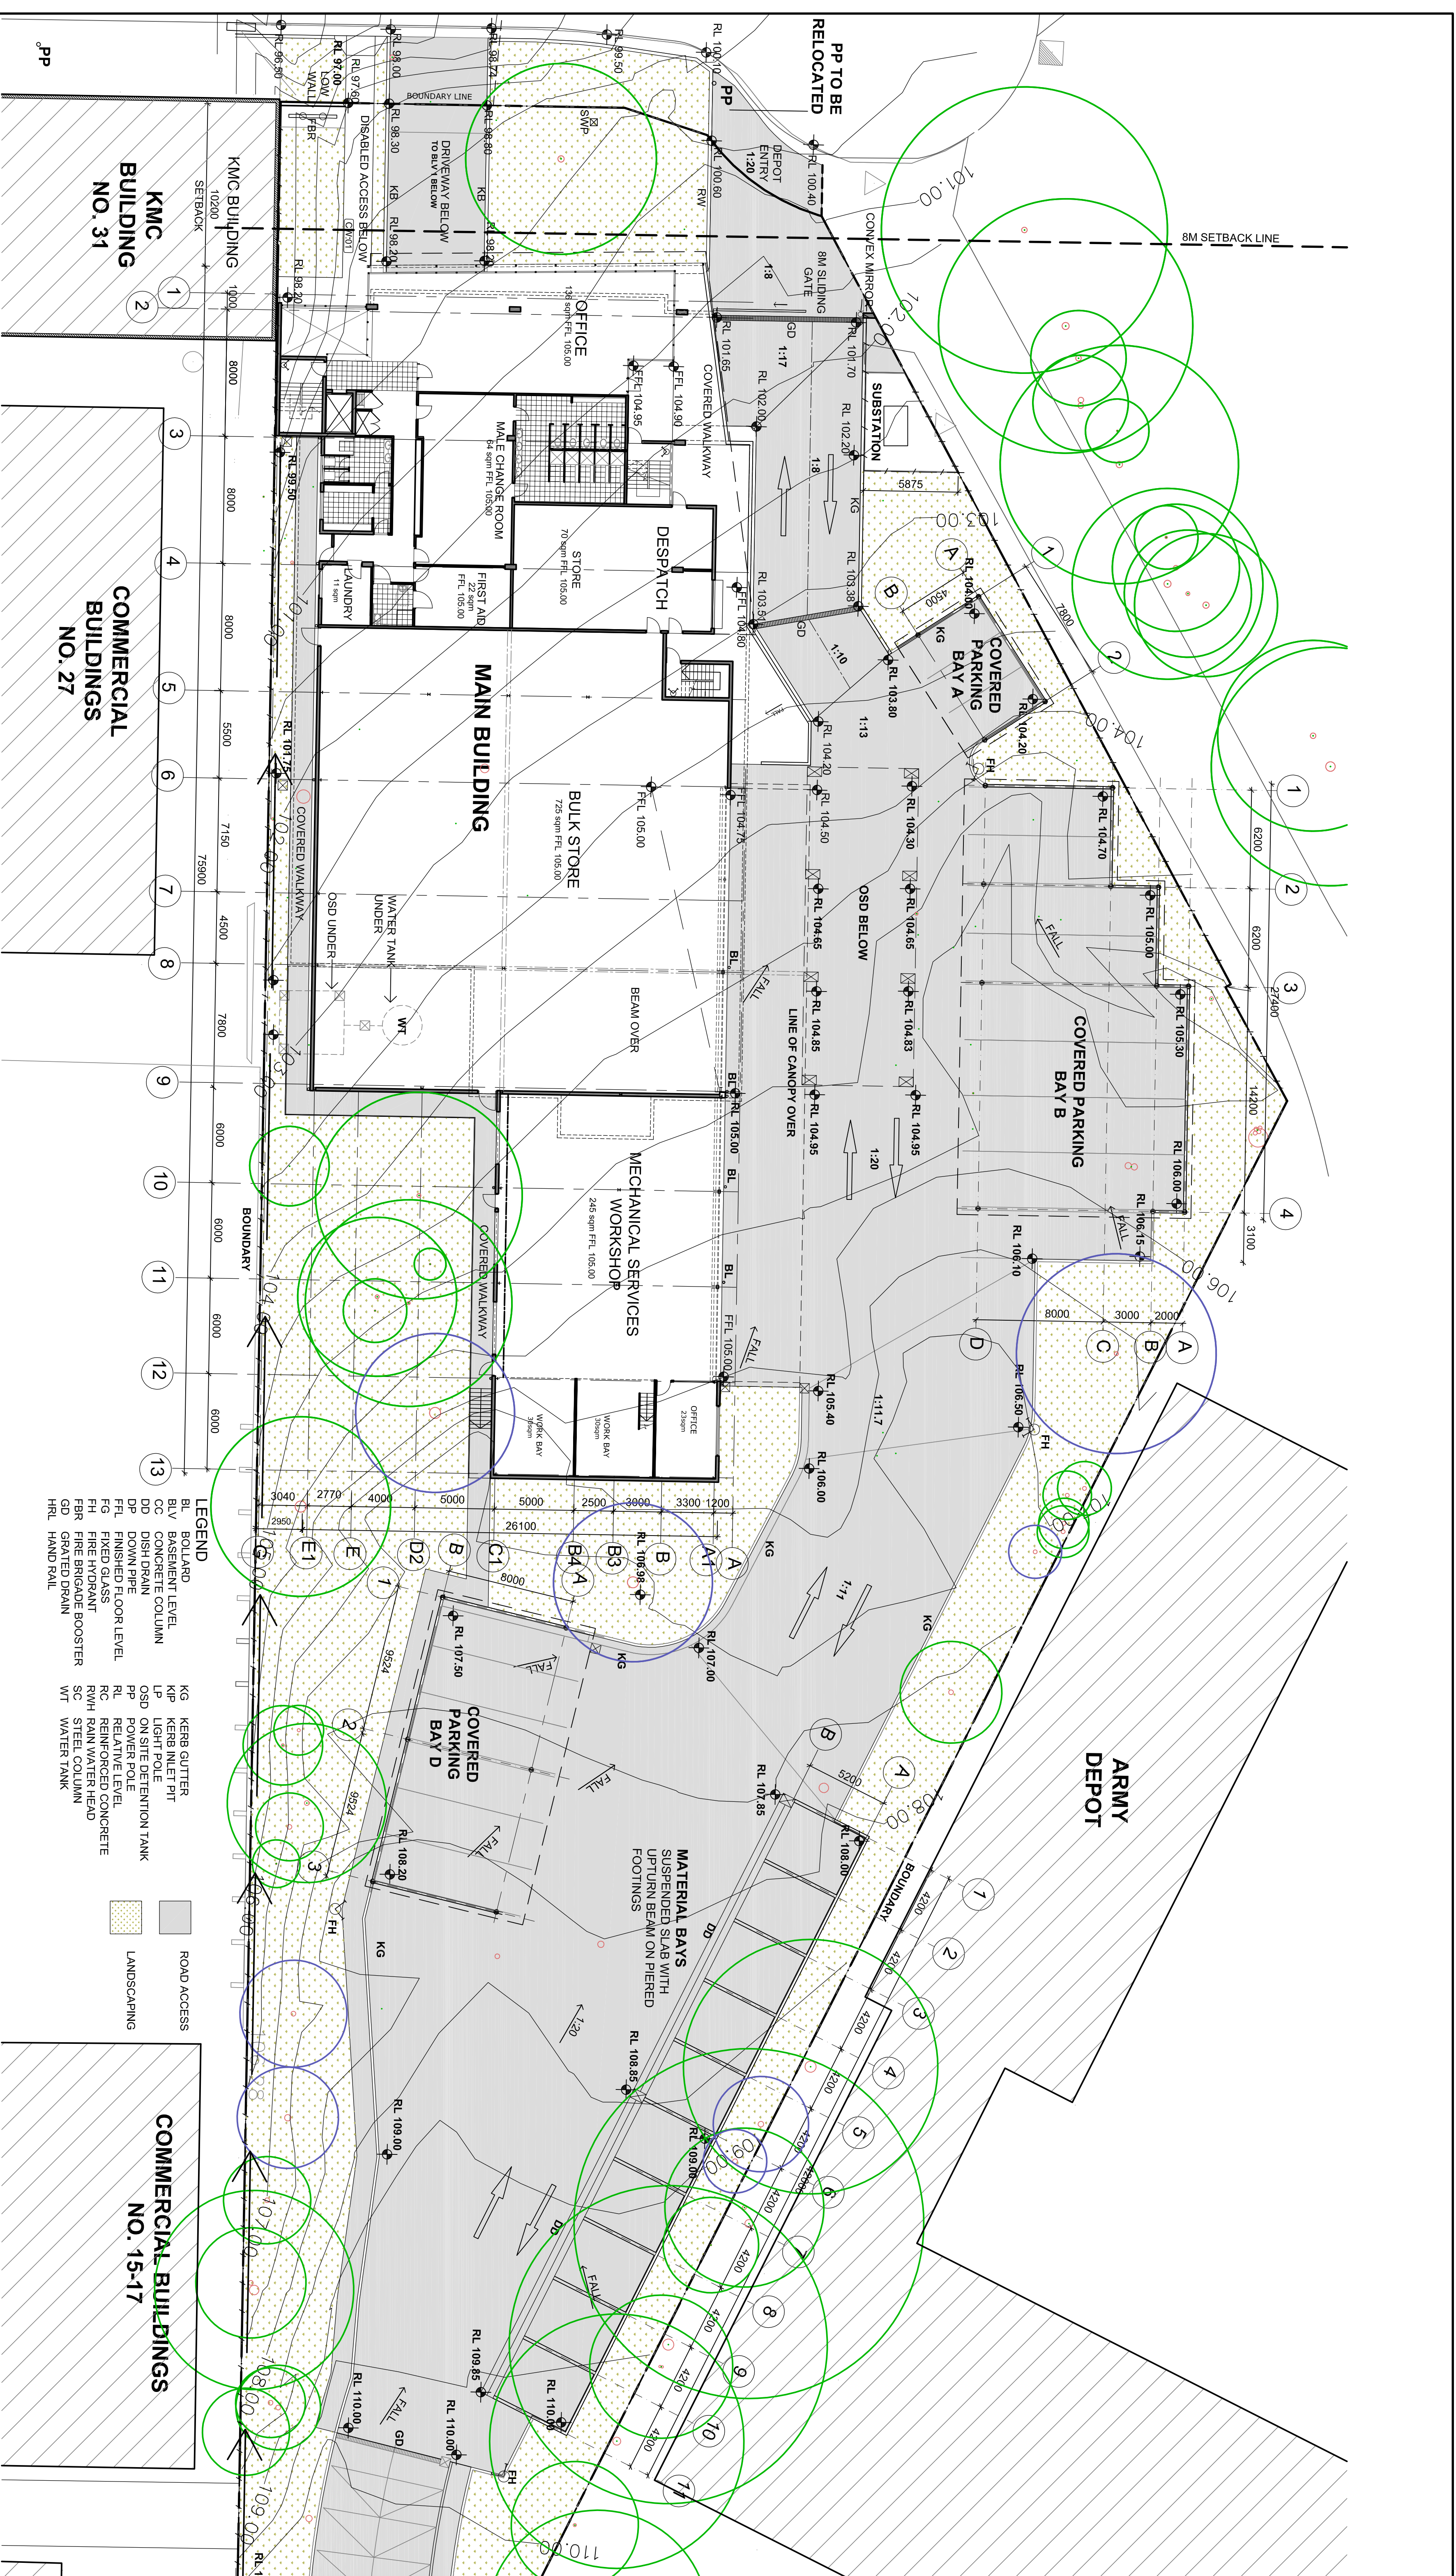

PART SITE PLAN - SUAKIN ST END

AMENDMENTS			CONSULTANTS		
No	Item	Drawn	Date		
A	ISSUE FOR COORDINATION	V.S	27/1/18	STRUCTURAL Hydro Consulting 2/100th St Lane Cove NSW 2086 Phone: 61 2 9472 0001 Fax: 61 2 9472 0000 Email: info@hydroconsulting.com	ENERGY Hogben 2/100th St Lane Cove NSW 2086 Phone: 61 2 9472 0001 Fax: 61 2 9472 0000 Email: info@hydroconsulting.com
B	FIRE DA ISSUE	N.U	11/01/10	U.S. 341 Walker St Warragul NSW 3920 Phone: 61 2 8977 9001 Email: info@u.s.341.com.au	CIVIL, TRAFFIC TTM (NSW) Pty Ltd L 3, 48 Church St St Leonards NSW 2055 Phone: 61 2 9439 9198 Fax: 61 2 9439 9199 Email: paul.jamond@ttm.com.au
C	DA ISSUE	N.U	27/1/10	U.S. 341 Walker St Warragul NSW 3920 Phone: 61 2 8977 9001 Email: info@u.s.341.com.au	LANDSCAPE Taylor Brimmer Landscape Architects 276 Church St Warragul NSW 2025 Phone: 61 2 9279 8165 Email: info@taylorbrimmer.com.au
D	NOT USED				
E	REVISED DA ISSUE 1	M.S	12/07/10	MECHANICAL/HYDRAULIC Donnelly Simpson Cleary 56/148 St Leonards NSW 2059 Phone: 61 2 9439 9198 Fax: 61 2 9439 9199 Email: info@donnellysimpson.com.au	ELCTRICIAL Jim Hark & Associates Suite 3, Level 3, 1 Church St St Leonards NSW 2059 Phone: 61 2 9439 9198 Fax: 61 2 9439 9199 Email: info@jimhark.com.au
F	REVISED DA ISSUE 2	M.S	02/08/10		
G	REVISED DA ISSUE 3	M.S	12/08/10		

DRAWN			V.S. AK, N.U. MS.		
DESIGNED			JENNY FAY		
DESIGN CHECK			HISHAM NOORI		
DATE			DATE		

CLIENT	KI-RING-GAI COUNCIL		DRAWING	SITE PLAN	
PROJECT	NEW WORKS DEPOT		PROJECT NO.	DA-003	
STATUS	DEVELOPMENT APPLICATION		DWG NO.	1:200	
			SCALE	1:200	
			REV	G	

