

CNR TASMAN PDE & HAMILTON RD, FAIRFIELD WEST

DA 00 DRAWING LIST

01 SITE PLAN

02 .1 GROUND FLOOR PLAN

.2 MEZZANINE FLOOR PLAN

.3 PODIUM FLOOR PLAN

.4 FIRST FLOOR PLAN

.5 SECOND FLOOR PLAN

.6 THIRD FLOOR PLAN

.7 FOURTH FLOOR PLAN

.8 ROOF PLAN

03 .1 UNIT LAYOUT PLANS - 2 BEDROOM UNIT

.2 UNIT LAYOUT PLANS - 2 BEDROOM UNIT

.3 UNIT LAYOUT PLANS - 2 BEDROOM UNIT

.4 UNIT LAYOUT PLANS - 1 BEDROOM, 2 BEDROOM PLUS STUDY AND 3 BEDROOM UNITS

04 .1 STREET ELEVATIONS

05 SECTION A - A, B - B & C - C

06 SHADOW DIAGRAM - MID JUNE 9AM, 12PM AND 3PM

APPROVED PLANS

ATTACHMENT

SD MASTERPLAN
This drawing is protected by copyright.
Reproduction or publication of the whole or part
of the drawing without a license of the owner of
the copyright is an infringement of copyright.
Do not scale drawings
Verify all dimensions on site
Report any discrepancies in documents
to the Architect

REV	DESCRIPTION	DATE

Address
**PROPOSED RESIDENTIAL / RETAIL
DEVELOPMENT AT
CNR TASMAN PDE & HAMILTON RD
FAIRFIELD WEST**

Drawing Title
DRAWING LIST


Drawn by AZ	Check by SB
Scale	Date 10/06/08
Drawing No. DA-00	Revision
Cad file path H:\Y0801-Fairfield West\DA\00 Drawing	

SD masterplan
planning, urban design, landscape architecture, architecture, interior design
ABN 64 084 958 423
SUITE 201 21-23 ALLEY STREET
SYDNEY 2000 NSW
TEL (612) 9262 4008 FAX (612) 9262 201
EMAIL sbosyd@tpg.com.au




ATTACHMENT

SD masterplan
plotting, urban design, landscape architecture, architecture, interior design
ABN 64 012 359 123
SUITE 506, 23 ST JOHN STREET
SYDNEY 2000 NSW
TEL (612) 9262 4008 FAX (612) 9262 201
EMAIL sbasyd@pg.com.au

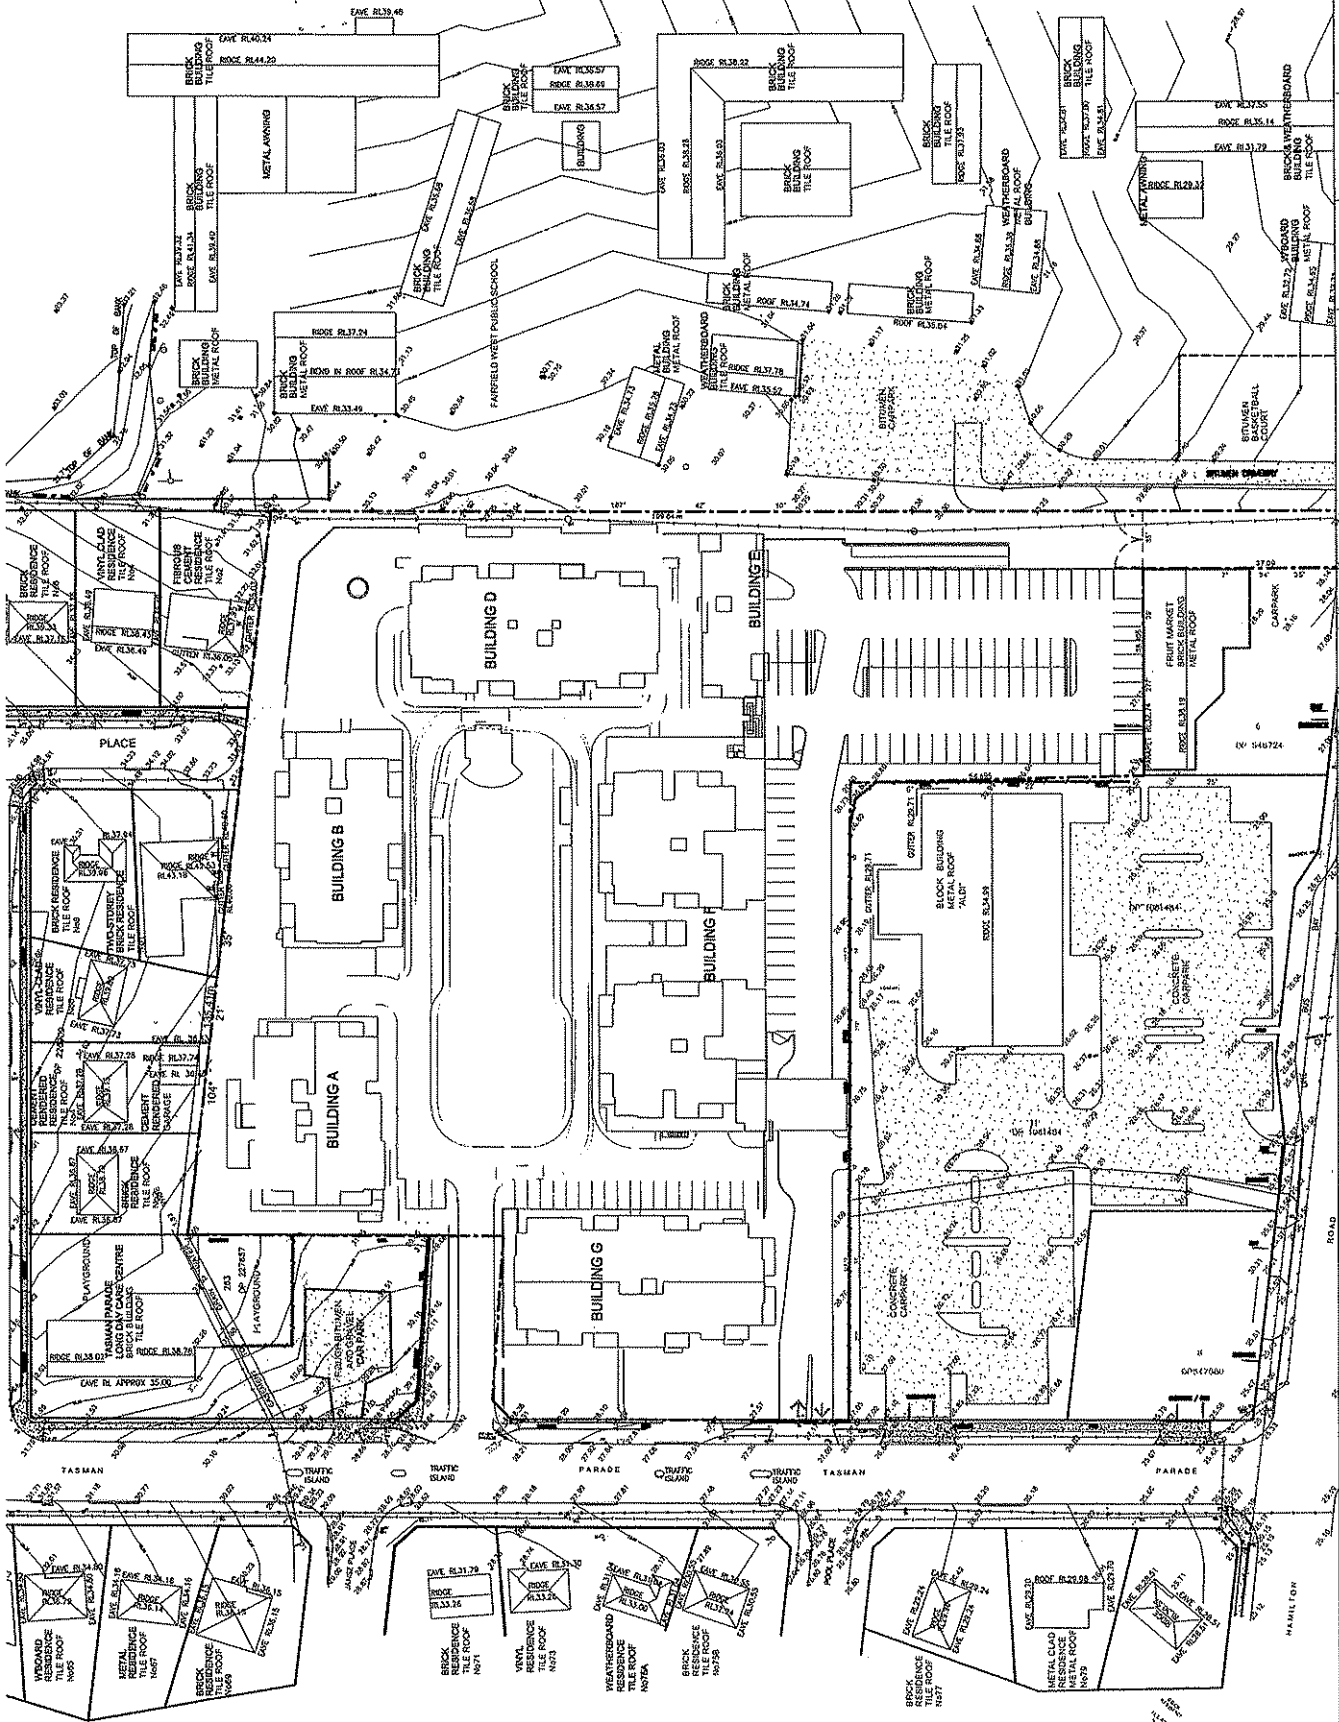

SD MASTERPLAN				Drawing Title		Check by	
This drawing is protected by copyright. Reproduction or publication of the whole or part of the drawing without a license of the owner of the copyright is an infringement of copyright. Do not scale drawings. Verify all dimensions on site. Report any discrepancies in documents to the Architect.				Drawing Title		SB	
PROPOSED RESIDENTIAL / RETAIL DEVELOPMENT AT CNR TASMAN PDE & HAMILTON RD FAIRFIELD WEST				Drawing No.		100008	
				Date		10/08/08	
				Revision		F	
				Card file path		\\10161-fairfield\res\100008\100008.dwg	

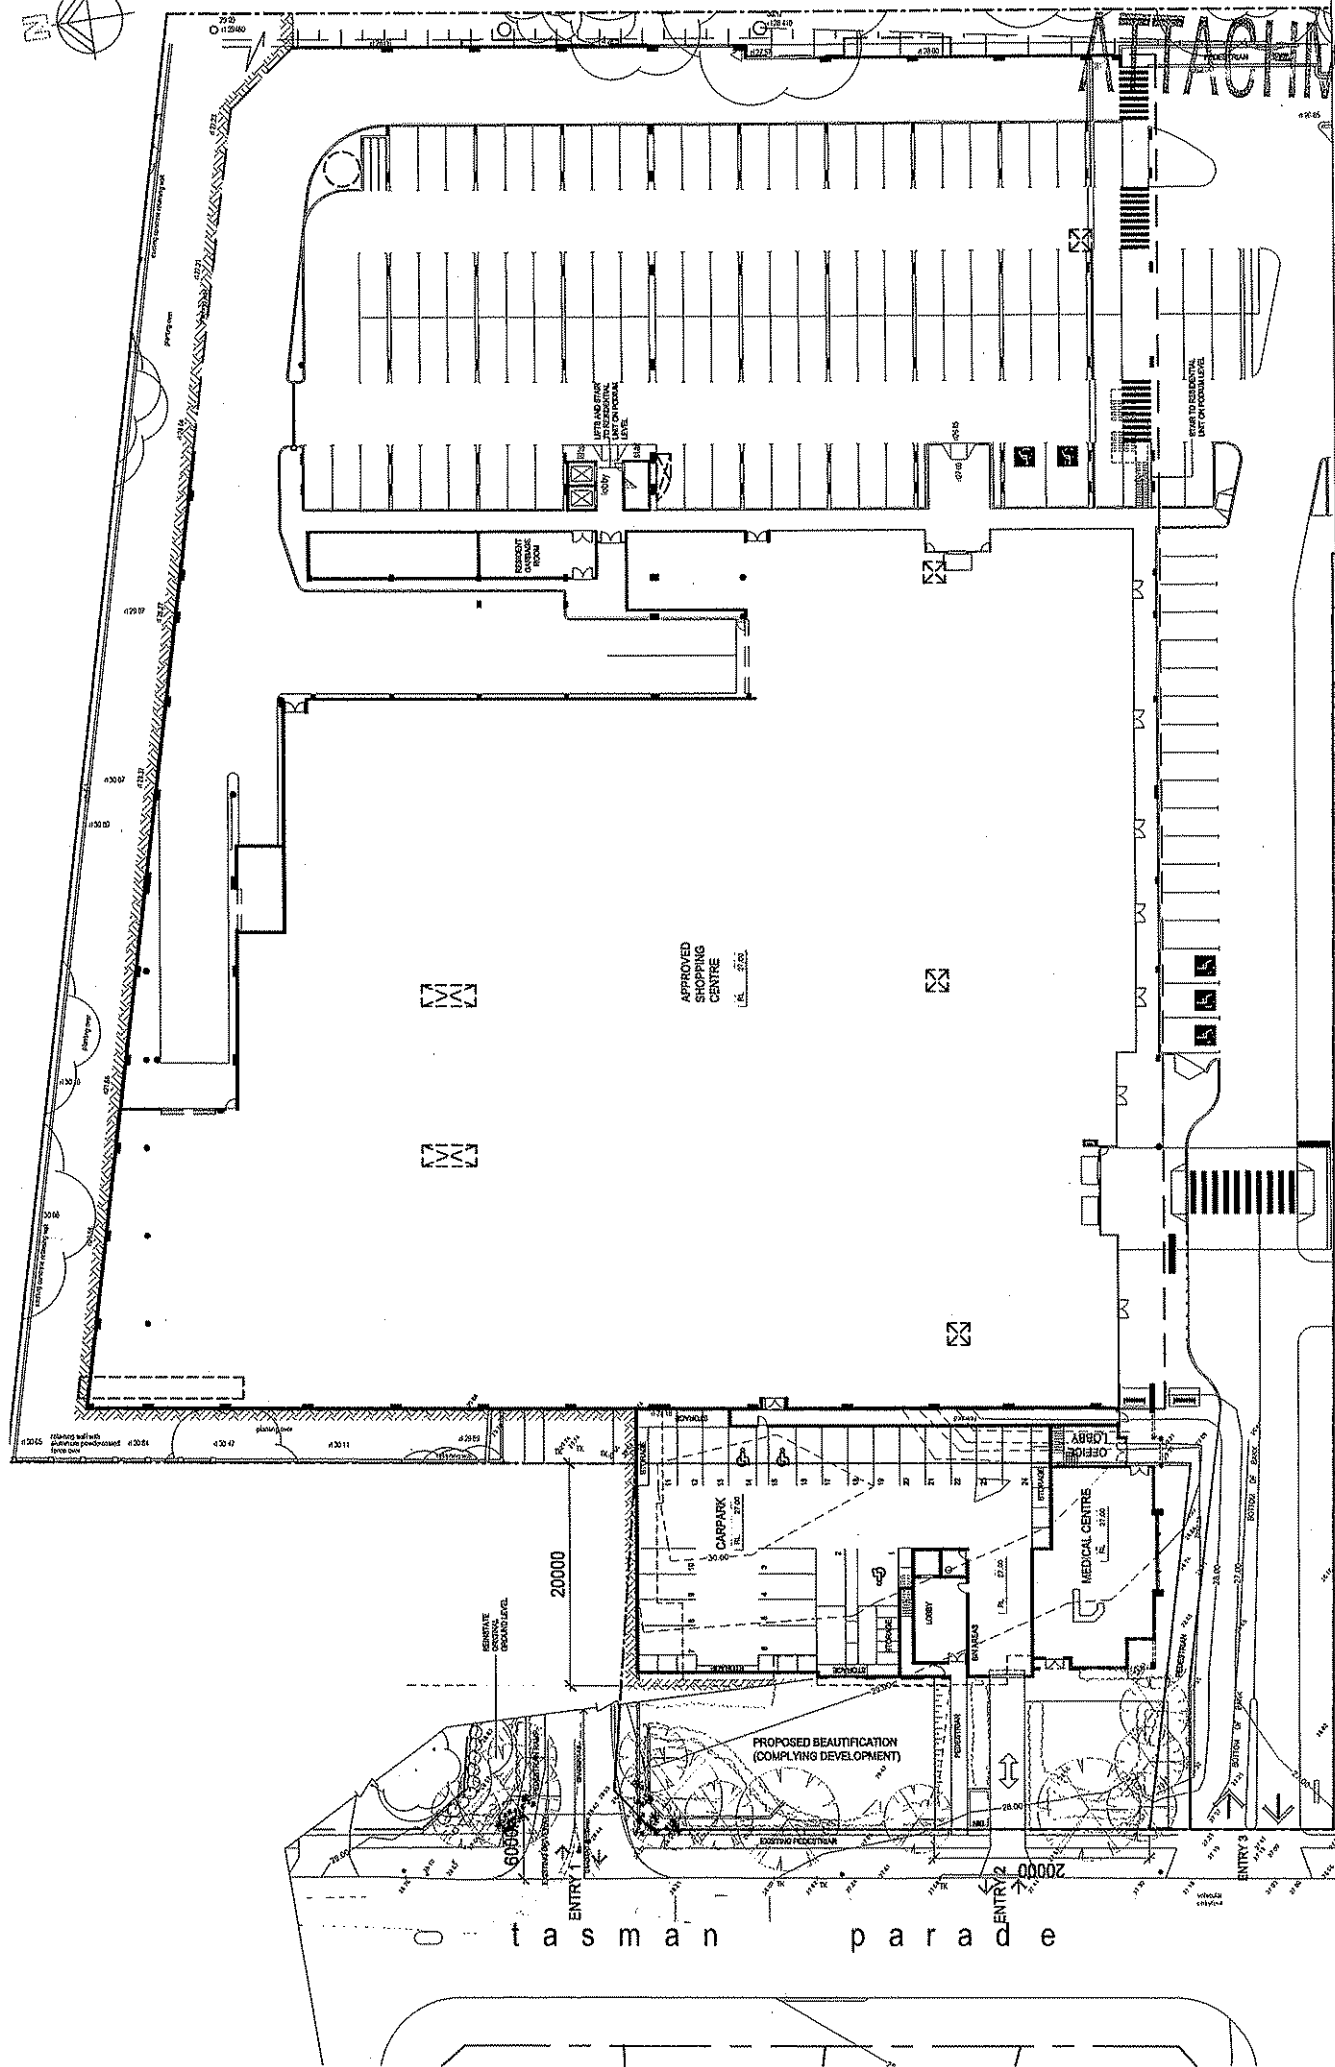

SD MASTERPLAN

planning urban design landscape architecture interior architecture

ABN 64 087 958 423

SUITE 506 223 SHELLEY STREET

SYDNEY 2019 NSW

TEL (612) 9262 4788 FAX (612) 9262 20

EMAIL 506@sdmasterplan.com.au

Drawn by

FELIX

Scale

1:250 (A3)

1:500 (A4)

Drawing No.

DA02_1

Check by

SB

Date

30/09/2010

Revision

1

Card file path

K:\Urban-Design\residential\SD Masterplan

Drawing Title

GROUND FLOOR PLAN

Address


PROPOSED RESIDENTIAL / RETAIL DEVELOPMENT AT CNR TASMAN PDE & HAMILTON RD FAIRFIELD WEST

REV	DESCRIPTION	DATE
C	OFFICE LOBBY AND FIRE STAIR TO OFFICE AREA	24.11.08
D	RECEIPT CARPARK/COMPLETED	18.12.10
E	ADDED LIMITED FURNITURE MEDICAL CENTRE & OFFICE	28.12.10
F	MAIN ENTRANCE DOOR FROM TO BEAR AND ADDED TO ENTRY 1	27.11.10
G	REVISIONS ADDED TO BUILDING	12.02.10
H	REVISIONS ADDED TO BUILDING	02.03.10
I	REVISIONS ADDED TO BUILDING	20.03.10

© SD MASTERPLAN

This drawing is protected by copyright. Reproduction or publication of the whole or part of the drawing without a license of the owner of the copyright is an infringement of copyright. Do not scale drawings. Verify all dimensions on site. Report any discrepancies in documents to the Architect.

ATTACHMENT

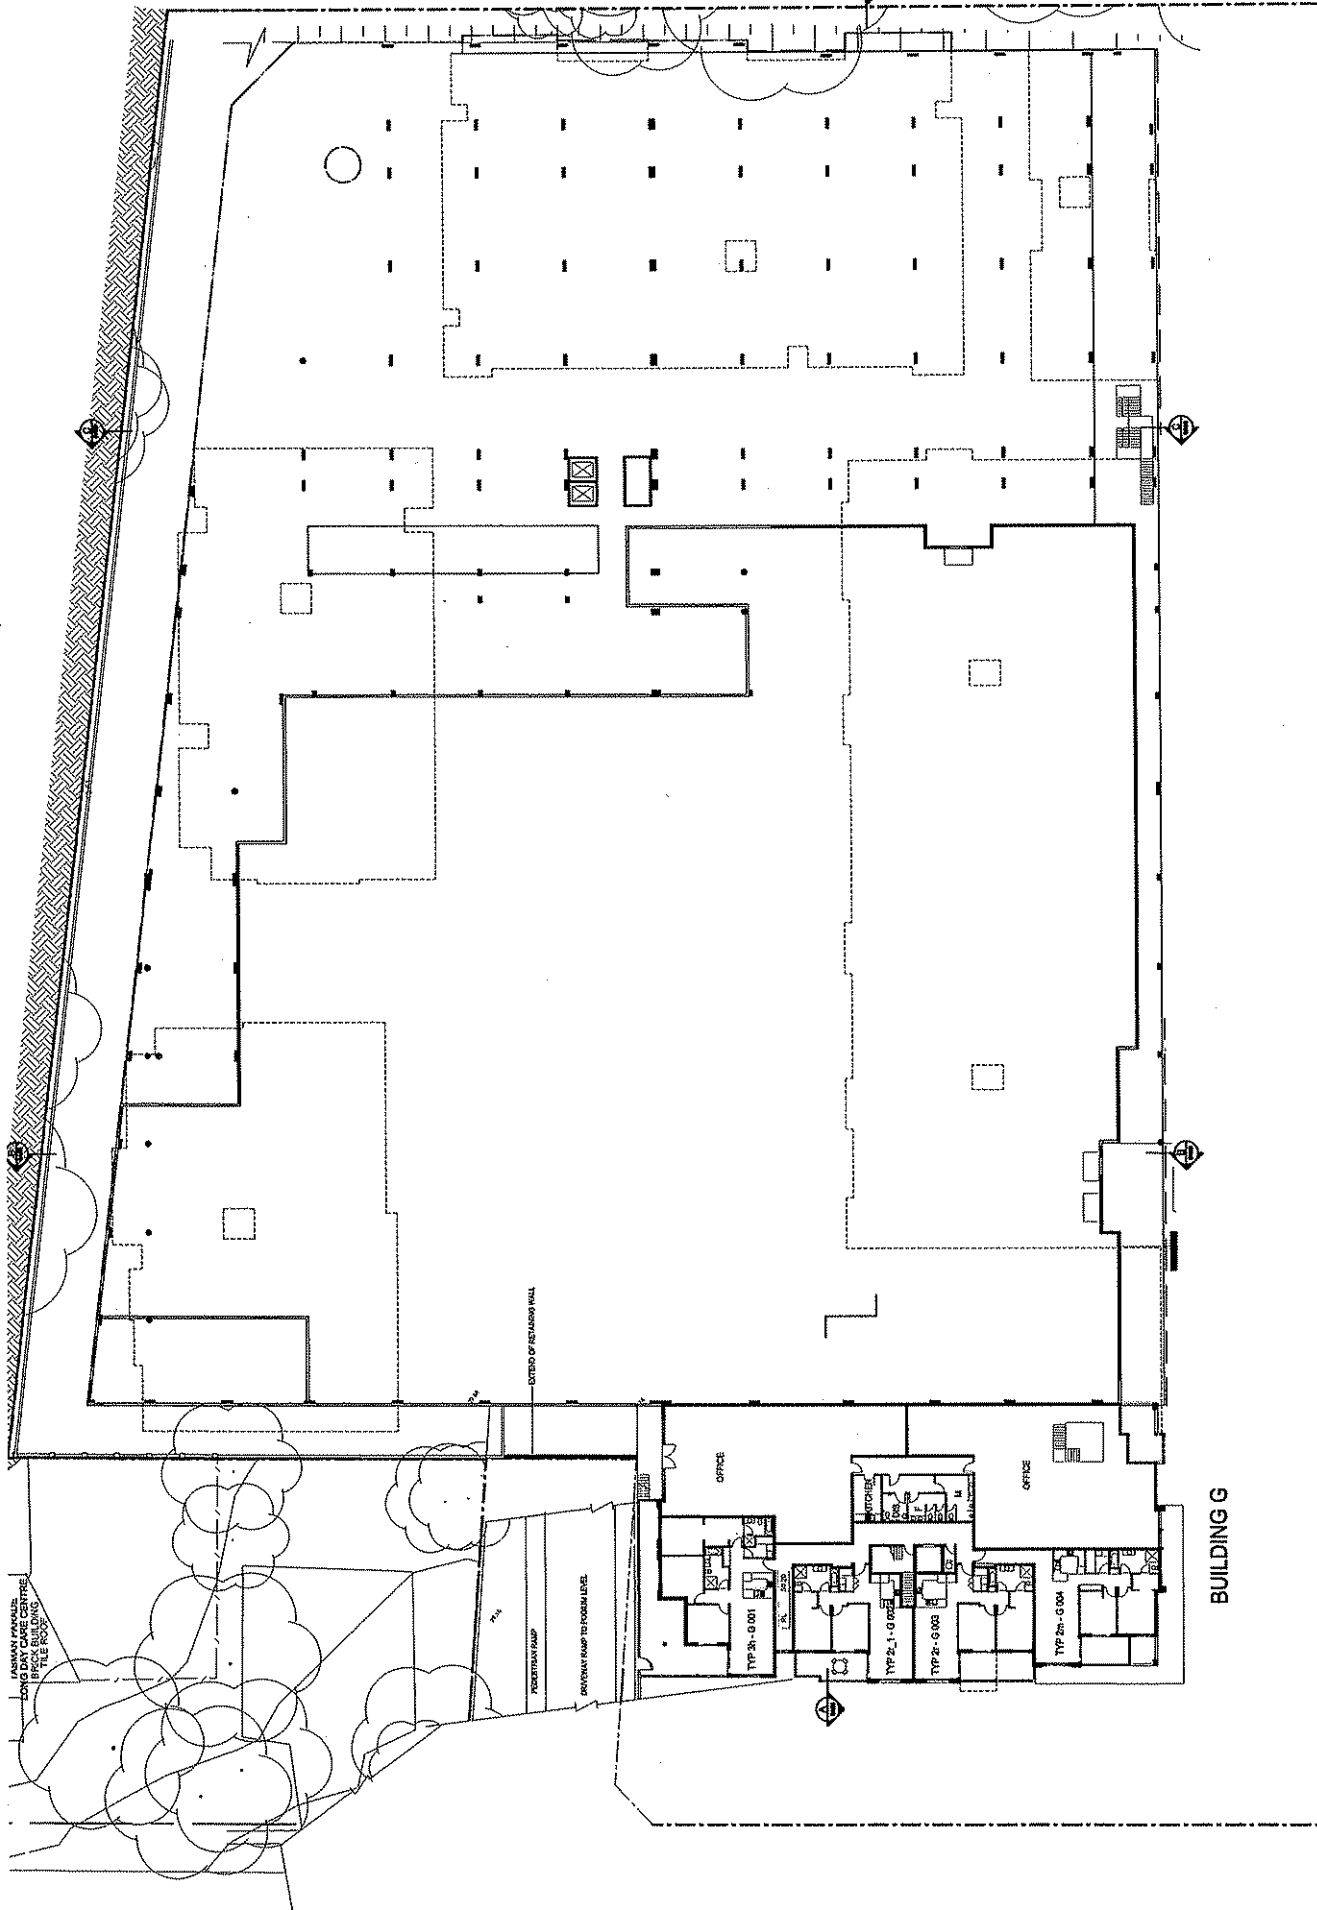

SD MASTERPLAN

**This drawing is protected by copyright.
Reproduction or publication of the whole or part
of the drawing without a license of the owner of
the copyright is an infringement of copyright.**

**Do not scale drawings
Verify all dimensions on site
Report any discrepancies in documents
to the Architect**

[illegible]

PROPOSED RESIDENTIAL / RETAIL
DEVELOPMENT AT
CNR TASMAN PDE & HAMILTON RD
FAIRFIELD WEST

Drawing Title

MEZZANINE FLOOR PLAN

Drawn by Anne	Scale 1:500 (A3) 1:500 (A3)	Date 30/09/2010	Check by SB
Drawing No. DA02_2	Revision H	Card file path H:\00751-refined material\048 borings	

SD masterplan

planning, urban design, landscape architecture, architecture, interior design

ABN 64 087 958 423


**SUITE 506, 23 SHELLEY STREET
SYDNEY 2000 NSW**

TEL (612) 9262 4000 (612) 9262 2011

EMAIL sb@sbdesign.com.au




ATTACHMENT

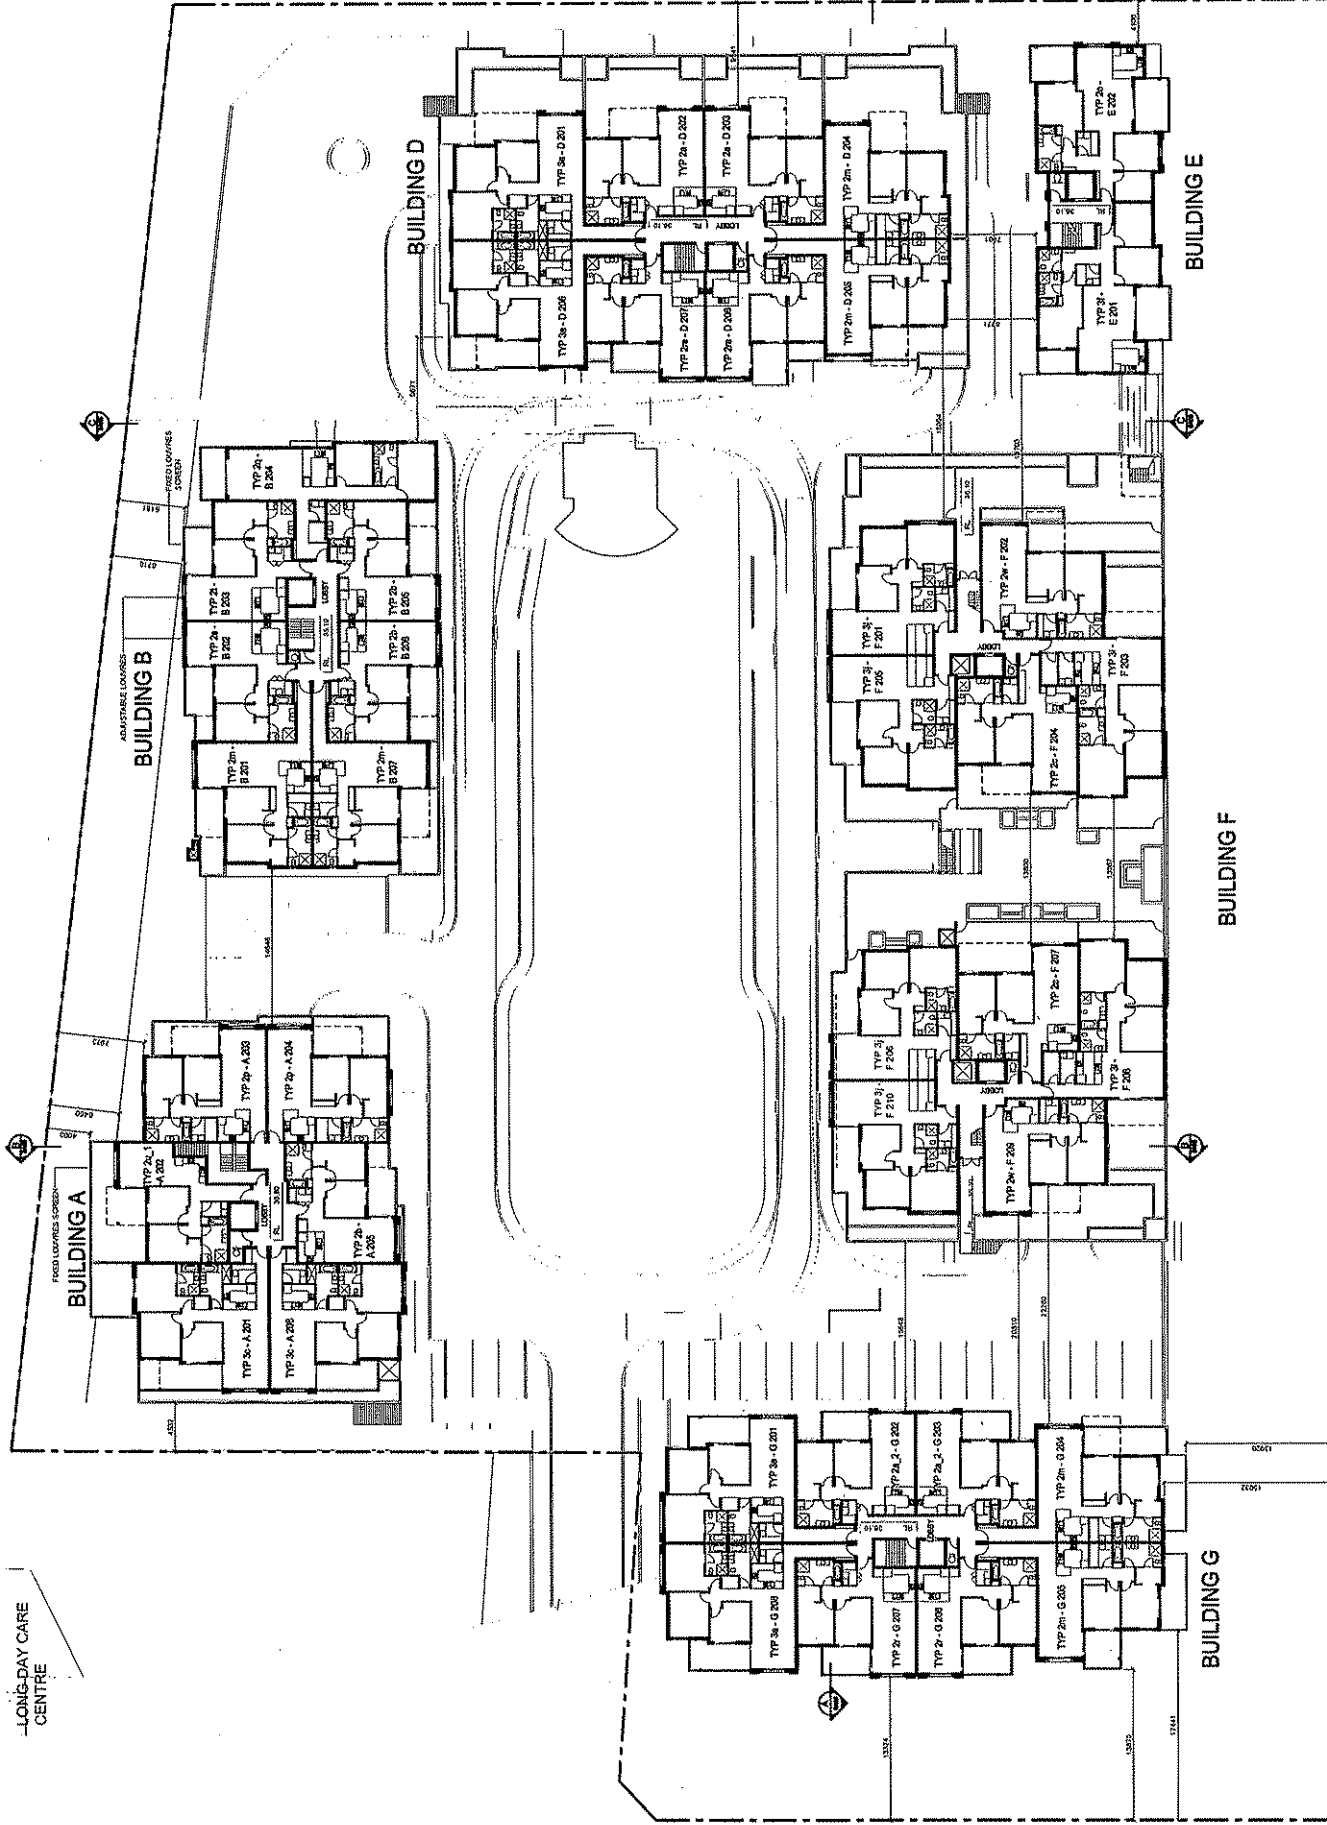

SD MASTERPLAN	REV	DESCRIPTION	DATE	ADDRESS	DRAWING TITLE	CHECK BY	DATE
This drawing is protected by copyright. Reproduction or publication of the whole or part of the drawing without a license of the owner of the copyright is an infringement of copyright. Do not scale drawings on site. Verify all dimensions on site. Report any discrepancies in documents to the Architect.	0	PREPARED FOR THE ARCHITECT BY THE ARCHITECT. LEVELS AND DIMENSIONS ARE AS SHOWN. LEVELS AND DIMENSIONS ARE AS SHOWN. LEVELS AND DIMENSIONS ARE AS SHOWN.	15/01/19	PROPOSED RESIDENTIAL / RETAIL DEVELOPMENT AT CNR TASMAN PDE & HAMILTON RD FAIRFIELD WEST	FIRST FLOOR PLAN	SB	10/08/08
SD masterplan						Drawn by FELIX	Scale 1:250 (A1) 1:500 (A3)
planning urban design landscape architecture						Check by SB	Date 10/08/08
ABN 64 087 958 423						Drawing No. DA-02_4	Revision 1
SUITE 504, 23 SHREVE STREET SYDNEY 2000 NSW						Cad file path R:\000-0000-0000-0000-0000.dwg	
TEL (612) 9282 4008 FAX (612) 9282 201							
EMAIL sbosy@planning.com.au							




ATTACHMENT

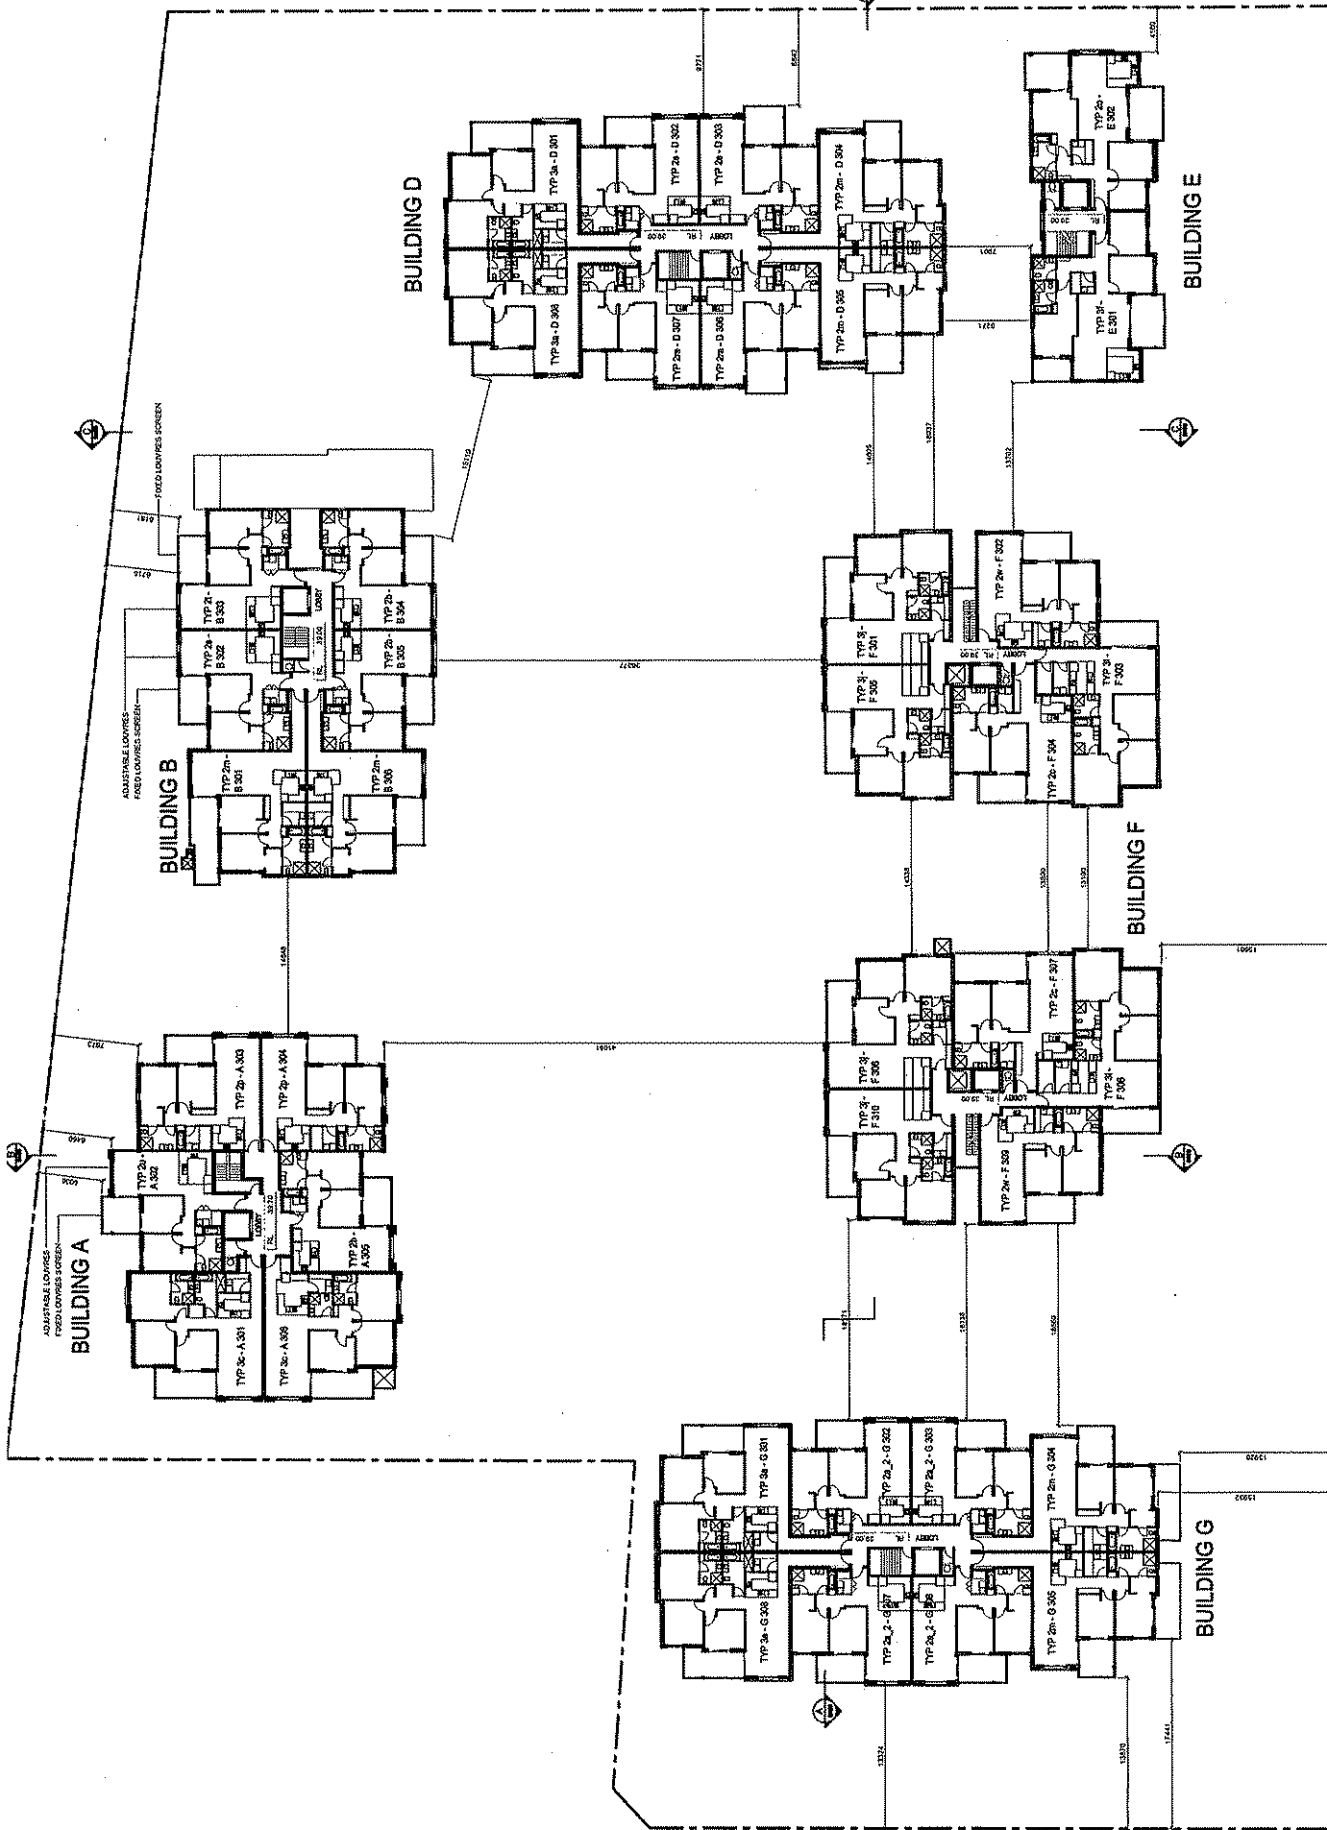

SD MASTERPLAN		SECOND FLOOR PLAN		PROPOSED RESIDENTIAL / RETAIL DEVELOPMENT AT CNR TASMAN PDE & HAMILTON RD FAIRFIELD WEST		SD masterplan	
This drawing is protected by copyright. Reproduction or publication of the whole or part of the drawing without a license of the owner of the copyright is an infringement of copyright. Do not scale drawings. Verify all dimensions on site. Report any discrepancies in documents to the Architect.	REV	DESCRIPTION	DATE	Address	Drawing Title	Drawn by	Check by
	E	* AUTHORITY ACCORDING TO DAVIS FEEDBACK * LIFT LOBBY NORTH TO BALCONY E, F AND G * INCREASED LOCAL USE DUE TO LOCAL USE * EXHAUST LOCATION IN BUILDING F UPDATED 15/10/18			FELIX	SB
	F		15/10/18			Scale	Date
	H		15/10/18			1:200 (A1)	10/08/18
						Drawing No.	Revision
						DA-02_5	H
						Cad file path	
						r:\projects\residential\fafield\dwg\02_5.dwg	
						SD masterplan	
						planning urban design landscape architecture	
						ABN 64 087 858 423	
						SUITE 506, 23 SHELLEY STREET	
						SYDNEY 2000 NSW	
						TEL (612) 9262 4008 FAX (612) 9262 201	
						EMAIL sd@sdmasterplan.com.au	



ATTACHMENT

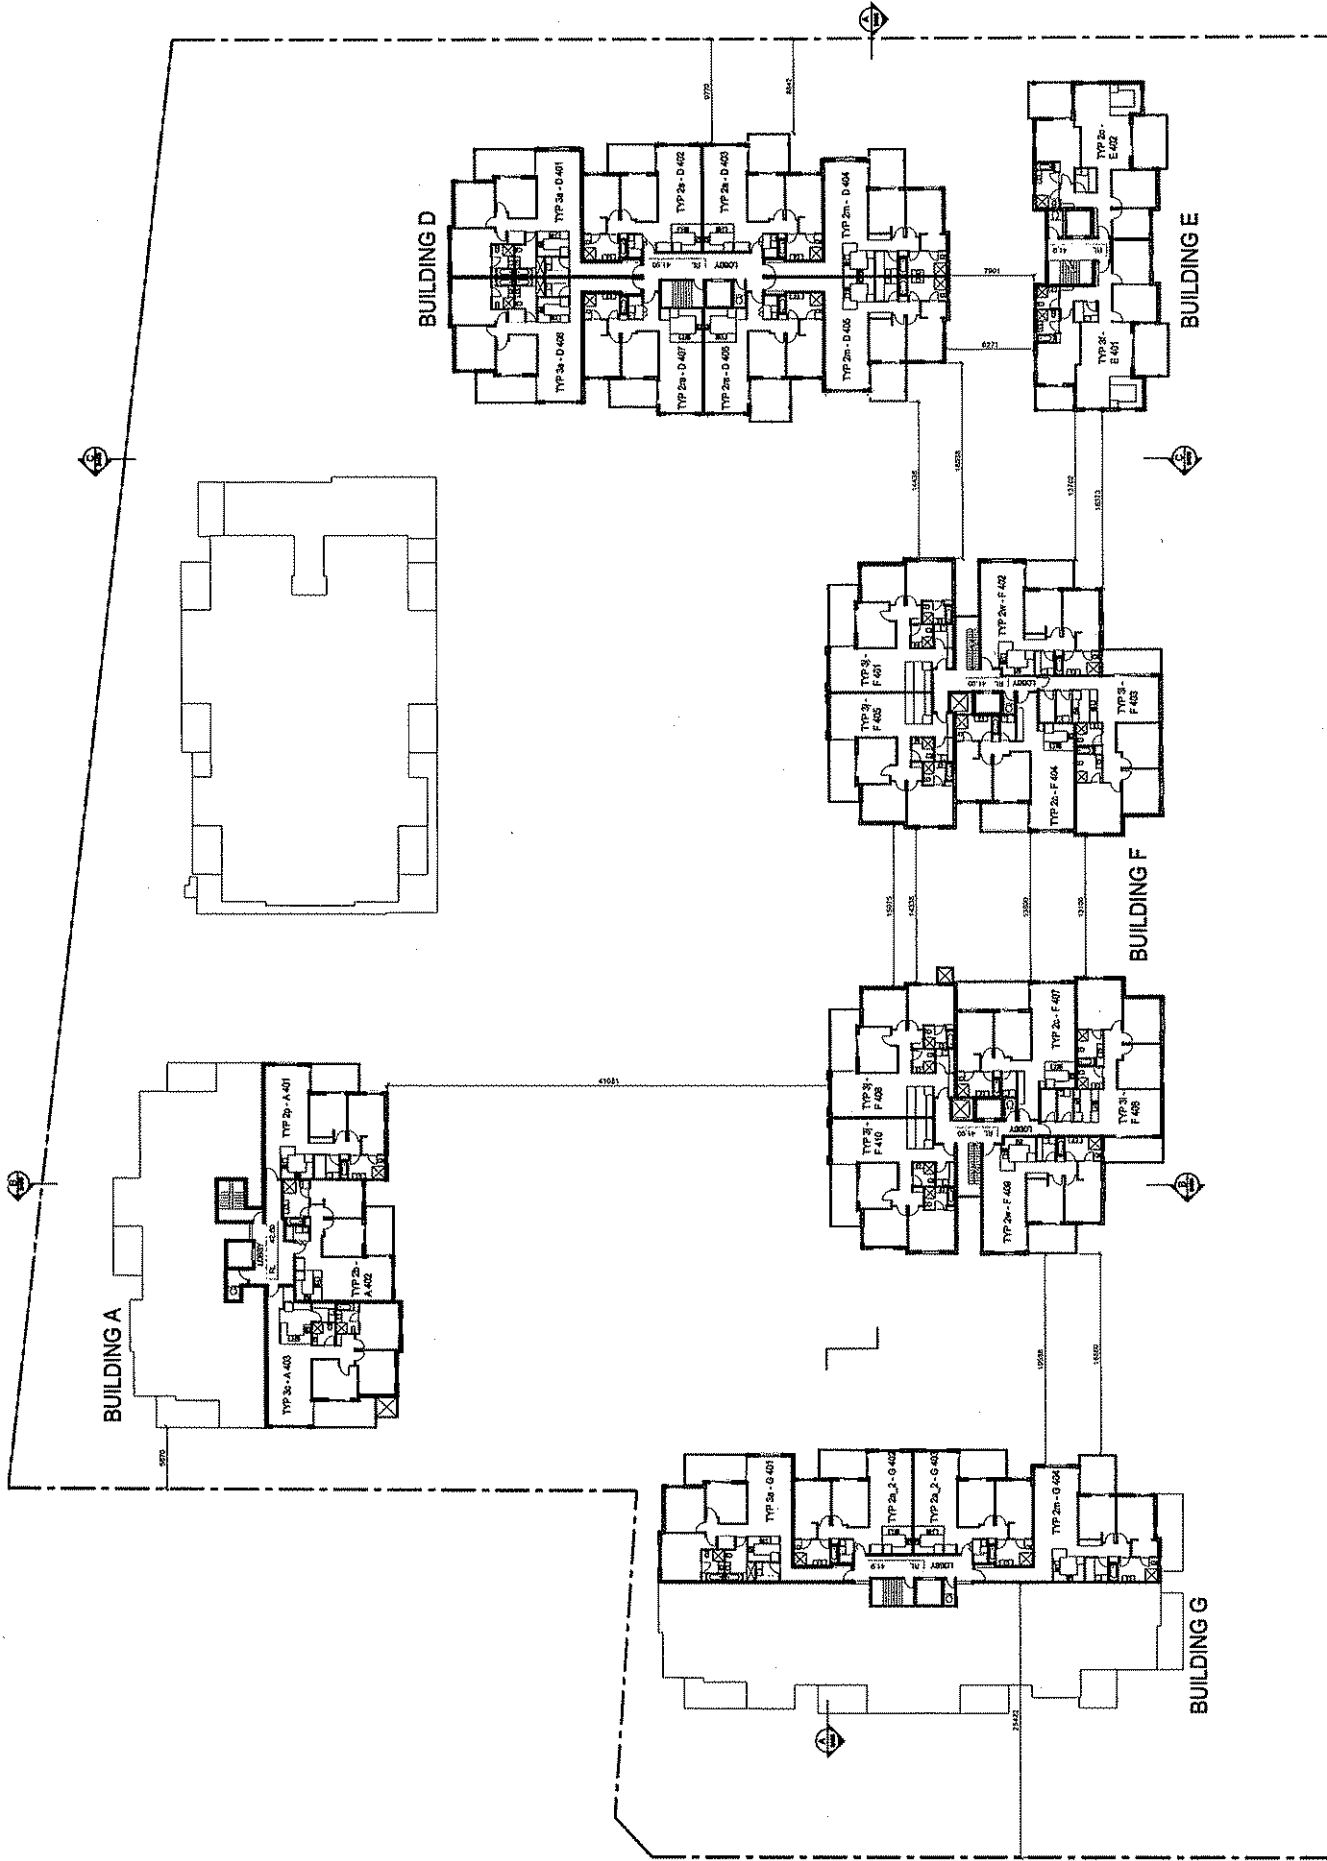

SD MASTERPLAN

This drawing is protected by copyright.
Reproduction or publication of the whole or part
of the drawing without a license of the owner of
the copyright is an infringement of copyright.
Do not scale drawings
Verify all dimensions on site
Report any discrepancies in documents
to the Architect

REV

REV	DESCRIPTION	DATE
F	REVISED TO LEFT HAND ON 10/04/07	10/04/07
G	REVISED TO LEFT HAND ON 10/04/07	10/04/07
H	REVISED TO LEFT HAND ON 10/04/07	10/04/07
I	REVISED TO LEFT HAND ON 10/04/07	10/04/07

DESCRIPTION

REVISED TO LEFT HAND ON 10/04/07
REVISED TO LEFT HAND ON 10/04/07
DATE

DATE
10/04/07
10/04/07
10/04/07
10/04/07

Address

PROPOSED RESIDENTIAL / RETAIL
DEVELOPMENT AT
CNR TASMAN PDE & HAMILTON RD
FAIRFIELD WEST

Drawing Title

THIRD FLOOR PLAN

Check by


Check by	Date
SS	10/04/08

Drawn by


Drawn by	Scale	Drawing No.	Revision
FELIX	1:250 (A1) 1:500 (A3)	DA-02_6	1

SD masterplan
planning, urban design, landscape architecture, architecture, interior design


ABN 64 087 958 423
SUITE 506 933 900 STREET
STONINGHAM 2008
TEL (612) 9262 4008 FAX (612) 9262 201
EMAIL sbasy@sdmasterplan.com.au

 


ATTACHMENT

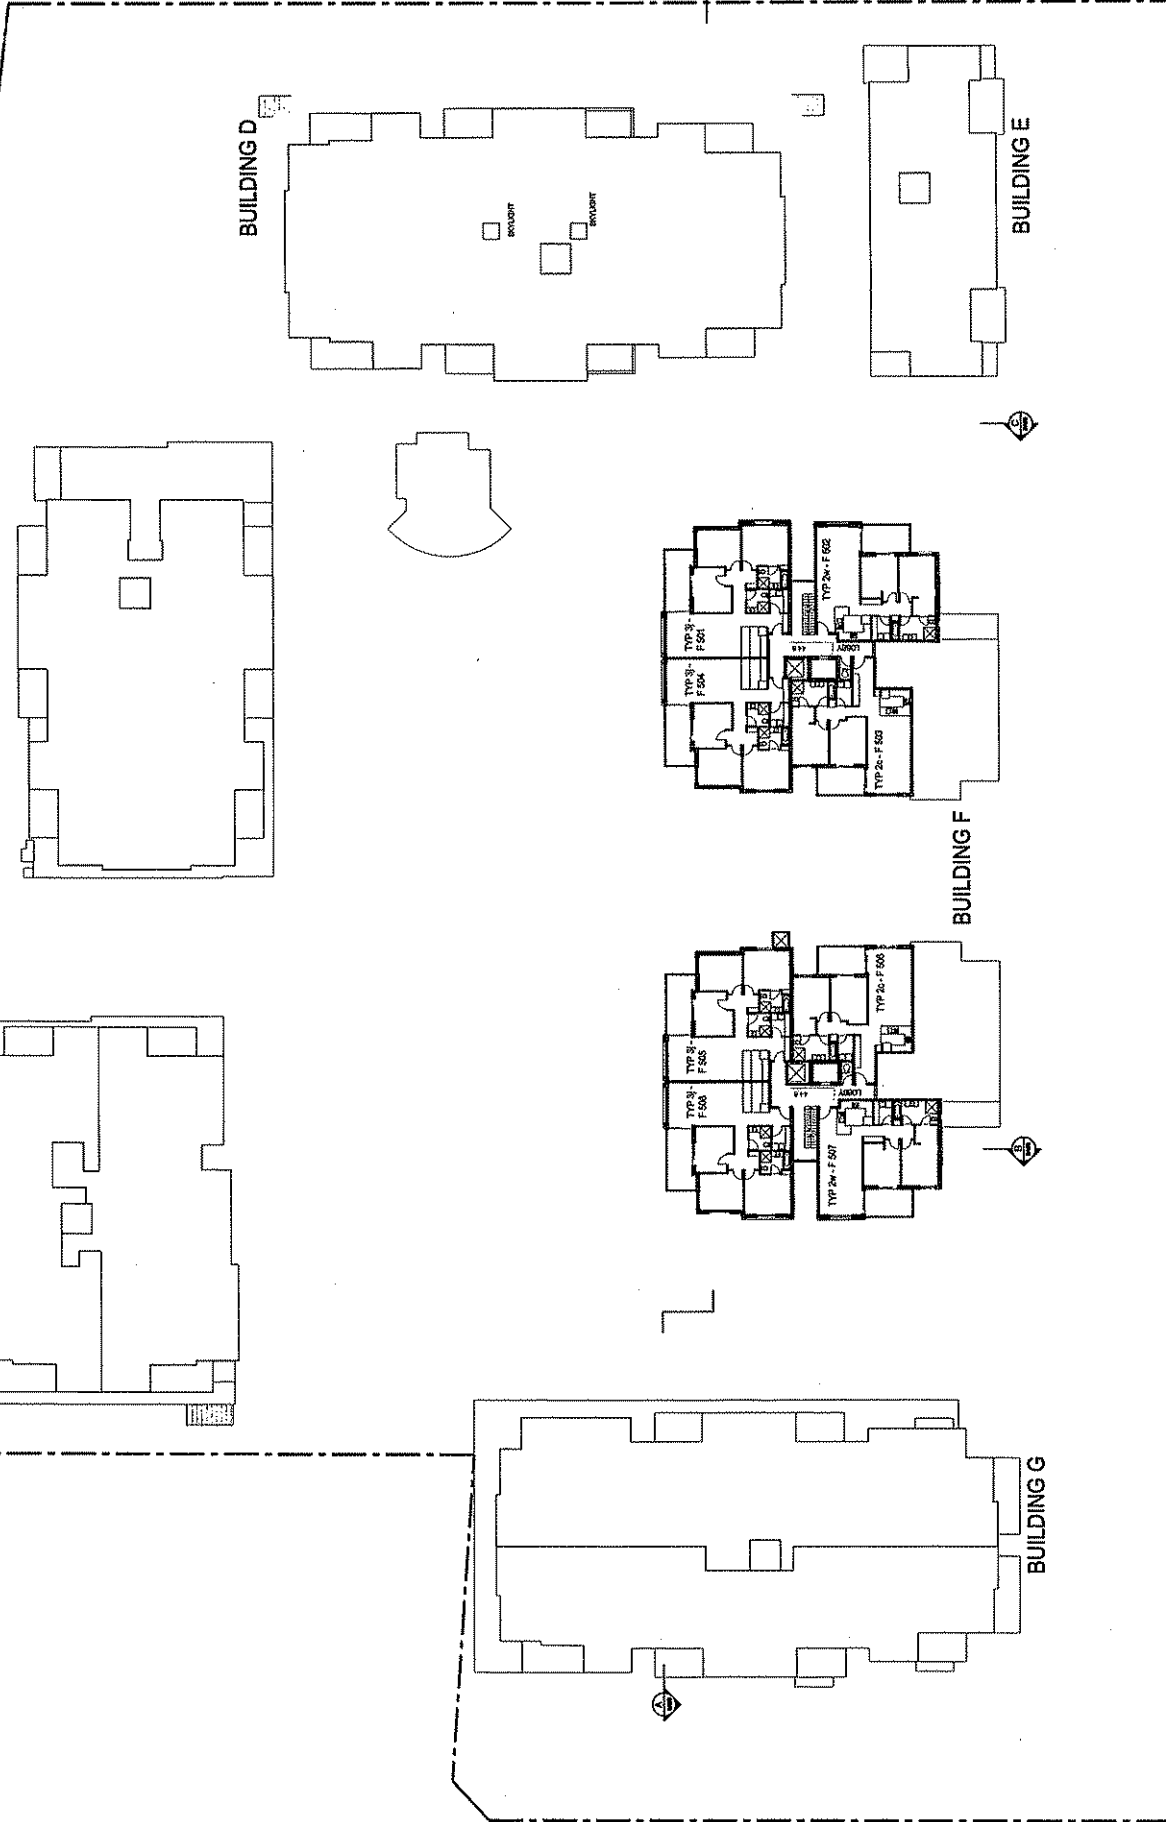


SD MASTERPLAN This drawing is protected by copyright. Reproduction or publication of the whole or part of the drawing without a license of the owner of the copyright is an infringement of copyright. Do not scale drawings Verify all dimensions on site Report any discrepancies in documents to the Architect	REV	DESCRIPTION	DATE	Address	Drawing Title	Drawn by ANNE	Check by SB	Scale 1:250 (A1) 1:500 (A3)	Date 10/06/10	Revision -	Card file path H:\Viral-Infected\masterplan\406 drawings
	PROPOSED RESIDENTIAL / RETAIL DEVELOPMENT AT CNR TASMAN PDE & HAMILTON RD FAIRFIELD WEST										
SD masterplan planning, urban design, landscape architecture and architecture ABN 64 0877958423 SUITE 504, 23 ASHMELEY STREET STONEY 2000 NSW TEL (612) 9252 4001 FAX (612) 9252 201 EMAIL sbos@sdmasterplan.com.au											

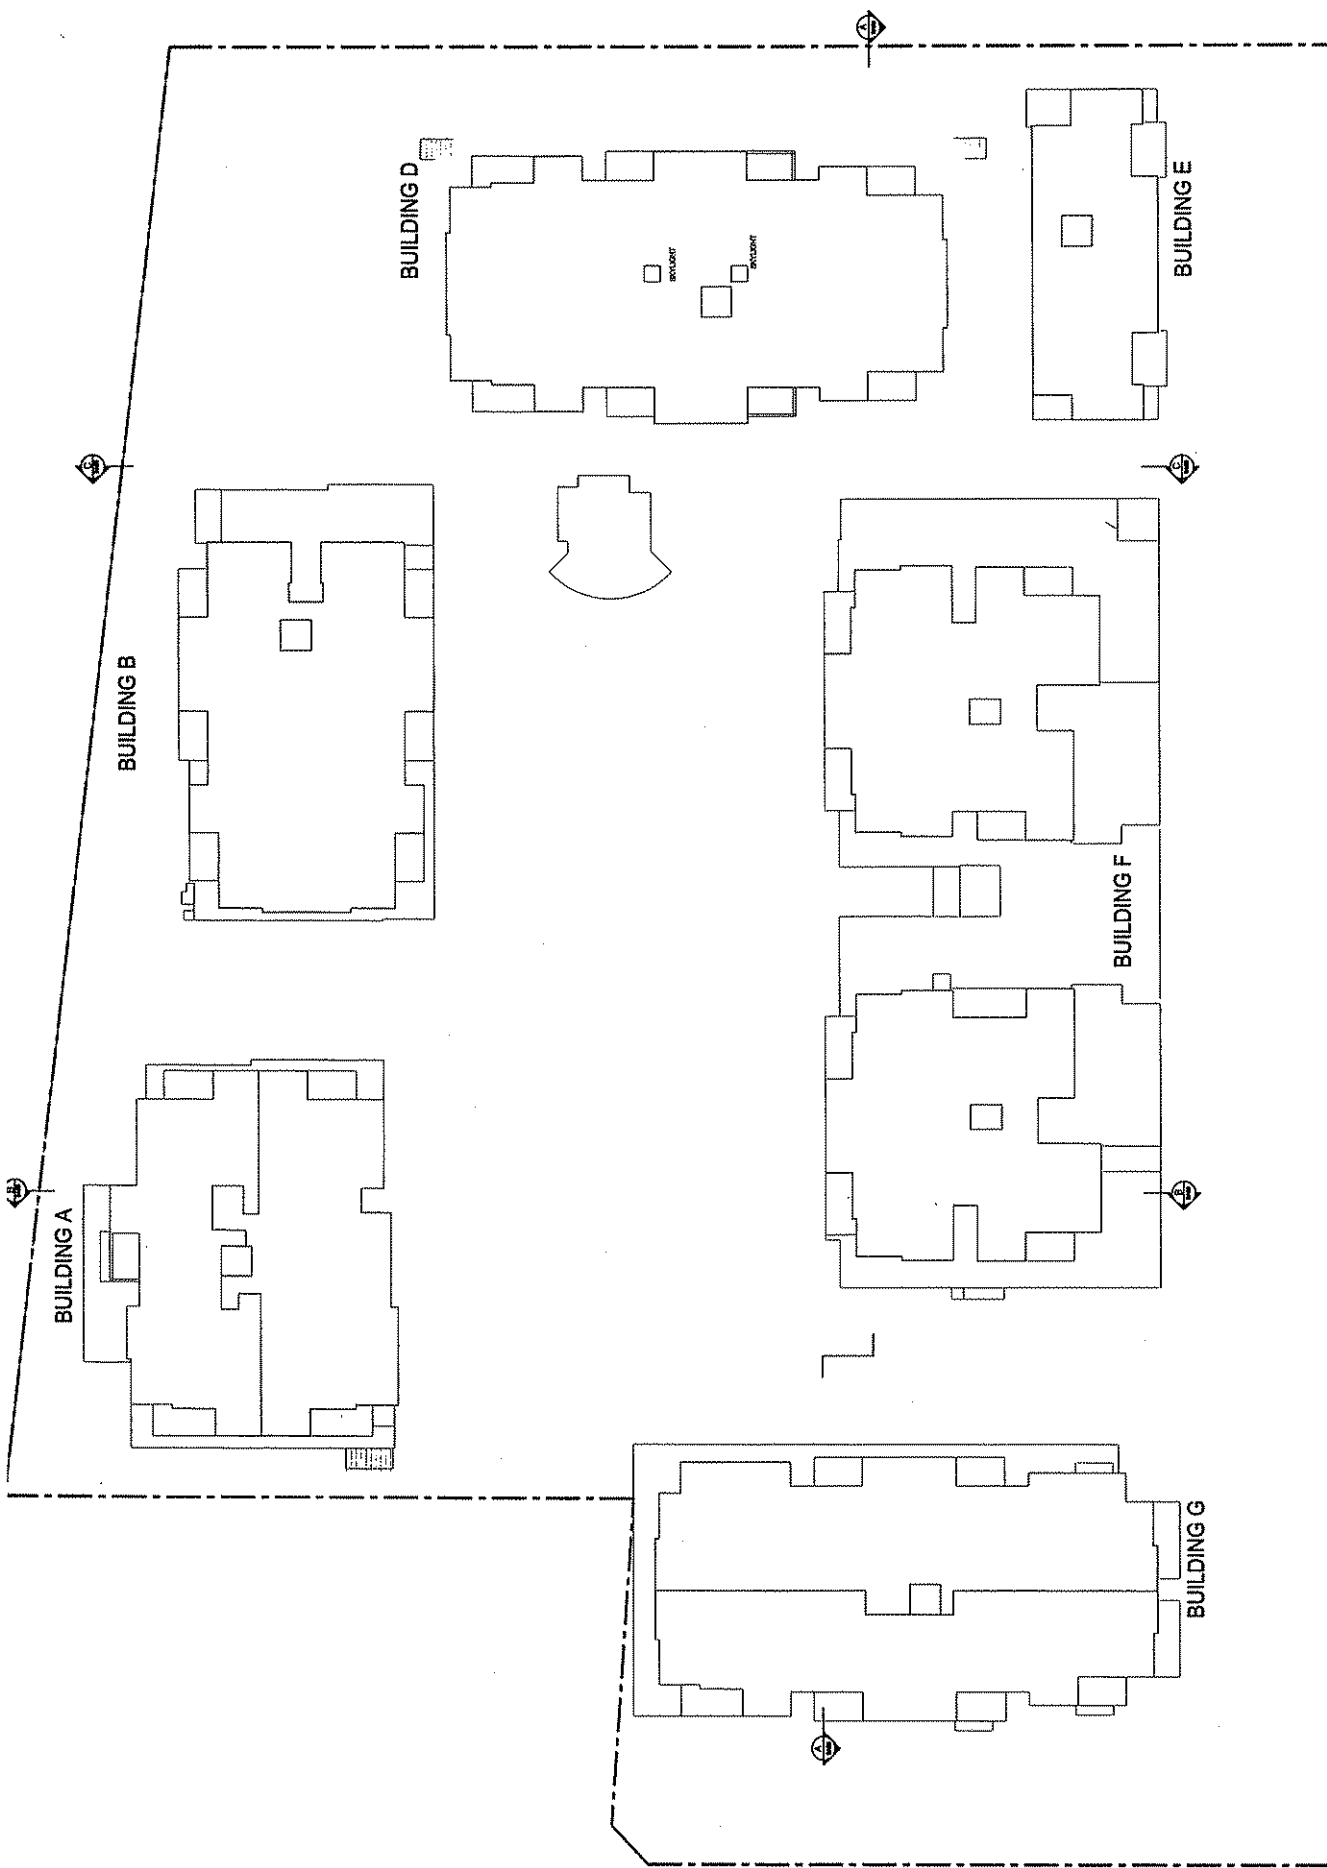


© SD MASTERPLAN This drawing is protected by copyright. Reproduction or publication of the whole or part of the drawing without a license of the owner of the copyright is an infringement of copyright. Do not scale drawings Verify all dimensions on site Report any discrepancies in documents to the Architect			<table><tr><th>REV</th><th>DESCRIPTION</th><th>DATE</th></tr><tr><td>D</td><td>AMENDED AS ACCORDING TO CLIENT REQUESTS: - E BALCONY TO UNITS A AND C900 TO EXIST EXISTING - B33 REDESIGNED - IN ORDER TO PROVIDE ACCESS ACCORDING TO STRUCTURAL DRAWINGS</td><td>18/11/08</td></tr><tr><td>E</td><td>- SITE LIGHT ADDED TO LEFT COURT ON TYPICAL FLOOR - BALCONY A & C900 ADDED TO BALCONY TZ. - PERSONAL A & C900 DELETED</td><td>18/01/09</td></tr><tr><td>F</td><td>- AMENDED ALL EXISTING ROOF TOP CONCRETE ROOFS</td><td>02/04/09</td></tr></table>			REV	DESCRIPTION	DATE	D	AMENDED AS ACCORDING TO CLIENT REQUESTS: - E BALCONY TO UNITS A AND C900 TO EXIST EXISTING - B33 REDESIGNED - IN ORDER TO PROVIDE ACCESS ACCORDING TO STRUCTURAL DRAWINGS	18/11/08	E	- SITE LIGHT ADDED TO LEFT COURT ON TYPICAL FLOOR - BALCONY A & C900 ADDED TO BALCONY TZ. - PERSONAL A & C900 DELETED	18/01/09	F	- AMENDED ALL EXISTING ROOF TOP CONCRETE ROOFS	02/04/09	Address PROPOSED RESIDENTIAL / RETAIL DEVELOPMENT AT CNR TASMAN PDE & HAMILTON RD FAIRFIELD WEST			Drawing title ROOF PLAN			Drawn by PJLX Check by SB			Scale 1:2500 (A1) 1:500 (A3) Date 10/09/08			Drawing No. DA-02_8 Revision F			Cad file path K:\UTM10--Fairfield West\A1(A)00 Drawings			SD masterplan planning urban design contact@sdmasterplan.com.au phone: 08 9438 2222 SYDNEY 210084 NSW TEL (612) 9282 4000 (612) 9262 200 EMAIL sb@sdmasterplan.com.au		
REV	DESCRIPTION	DATE																																				
D	AMENDED AS ACCORDING TO CLIENT REQUESTS: - E BALCONY TO UNITS A AND C900 TO EXIST EXISTING - B33 REDESIGNED - IN ORDER TO PROVIDE ACCESS ACCORDING TO STRUCTURAL DRAWINGS	18/11/08																																				
E	- SITE LIGHT ADDED TO LEFT COURT ON TYPICAL FLOOR - BALCONY A & C900 ADDED TO BALCONY TZ. - PERSONAL A & C900 DELETED	18/01/09																																				
F	- AMENDED ALL EXISTING ROOF TOP CONCRETE ROOFS	02/04/09																																				

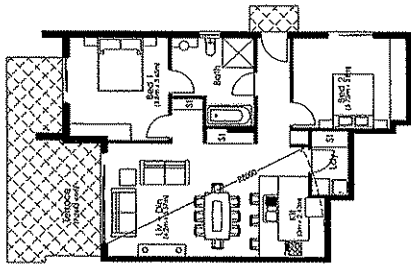


02 2 Bedroom - "2J"
Total: 100sqm (80+20)
(including 5m² storage)

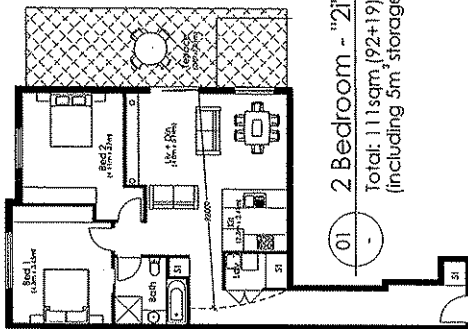


01 2 Bedroom - "2I"
Total: 111sqm (92+19)
(including 5m² storage)

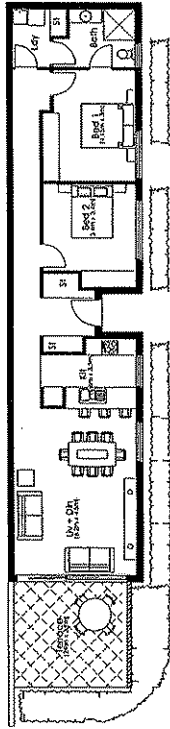


03 2 Bedroom - "2K"
Total: 104sqm (90+14)
(including 7m² storage)

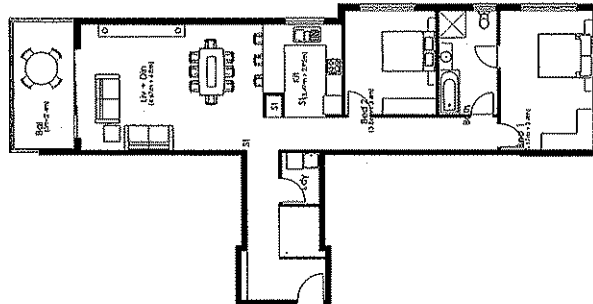


07 2 Bedroom - "2q"
Total: 118sqm (107+11)
(including 10m² storage)

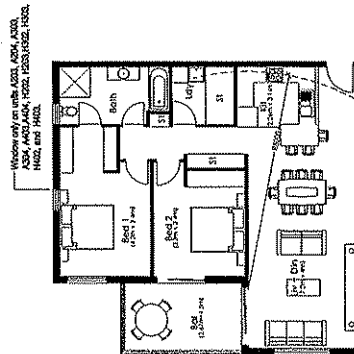


06 2 Bedroom - "2p"
Total: 105sqm (94+11)
(including 10m² storage)

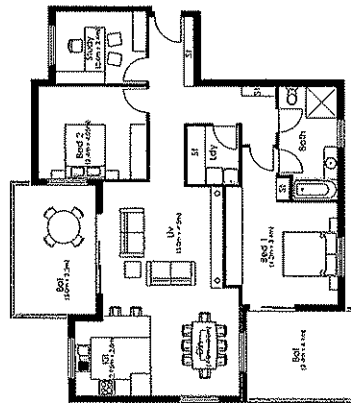


05 2 Bedroom - "2O"
Total: 138sqm (110+15+13)
(including 8m² storage)

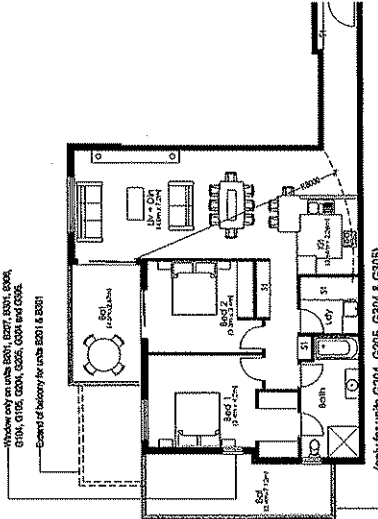

04 2 Bedroom - "2m"
Total: 114sqm (103+11)
(including 10m² storage)

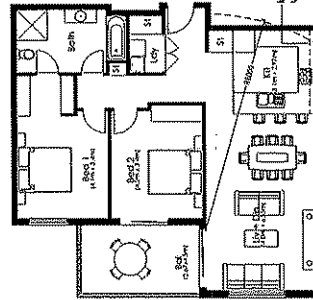

08 2 Bedroom - "2r"
Total: 101sqm (90+11)
(including 5m² storage)

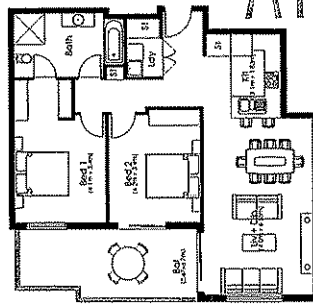

09 2 Bedroom - "2r.1"
Total: 103sqm (87+16)
(including 5m² storage)

SD MASTERPLAN

This drawing is protected by copyright. Reproduction or publication of the whole or part of the drawing without a license of the owner of the copyright is an infringement of copyright. Do not scale drawings. Verify all dimensions on site. Report any discrepancies in documents to the Architect.


REV	DESCRIPTION	DATE	ADDRESS
A	- UNIT 2H REMOVED	10.10.09	
B	- BALCONY ADDED TO UNITS G204, G205, G206 & G207	24.12.09	
C	- CORRECTION OF UNIT TYPE '2O' REVISSED	10.11.09	
D	- UNIT TYPE '2K' SELECTED	10.03.10	

Drawing Title


UNIT LAYOUT PLANS
- 2 BEDROOM UNIT

Drawn by	Check by
ANNE	SR
Date	Scale
10/08/08	1:100 (A3)
Drawing No.	Revision
DA-03_2	D
Cad file path	
\\s:\projects\fafield\unit\unit04.dwg	


SD masterplan
planning, urban design, landscape architecture, architecture, interior design
ABN 64 087 938 423
SUITE 506, 23 SHELLEY STREET
SYDNEY NSW 2008
TEL (612) 9262 4003 FAX (612) 9262 201
EMAIL: sd@sdmasterplan.com.au

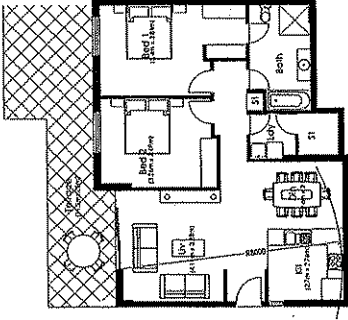


05 2 Bedroom - "2x"
Total: 116sqm (88+28)
(including 7m³ storage)

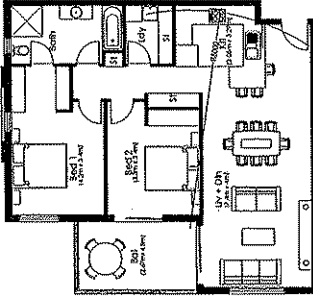


04 2 Bedroom - "2w"
Total: 104sqm (93+11)
(including 6m³ storage)

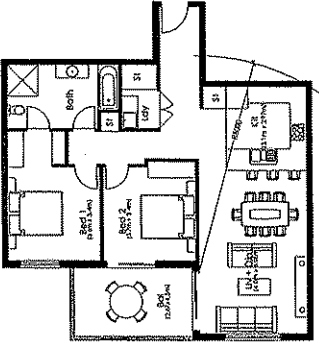


03 2 Bedroom - "2u"
Total: 99sqm (88+11)
(including 6m³ storage)

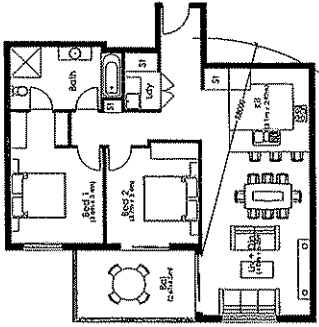


02 2 Bedroom - "2t"
Total: 98sqm (87+11)
(including 5m³ storage)

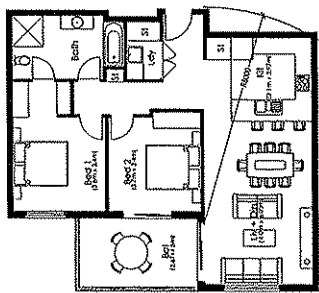


01 2 Bedroom - "2s"
Total: 96sqm (85+11)
(including 5m³ storage)

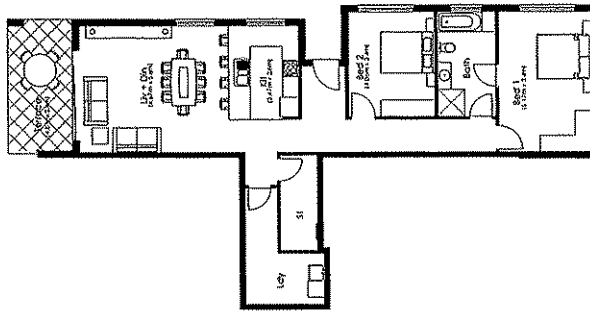


06 2 Bedroom - "2y"
Total: 115sqm (104+11)
(including 13m³ storage)

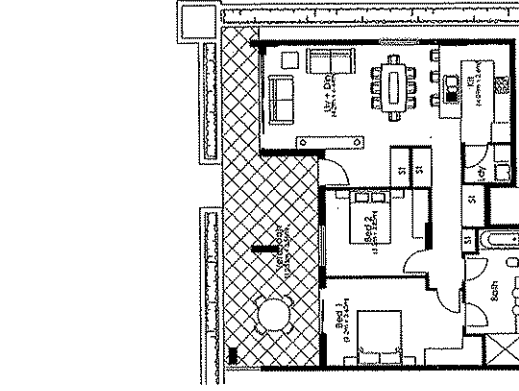


07 2 Bedroom - "2z"
Total: 121sqm (88+33)
(including 10m³ storage)

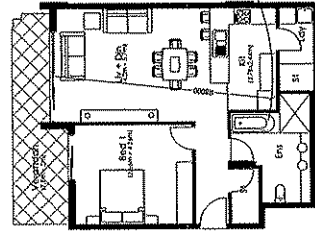

08 1 Bedroom - "1a"
Total: 81sqm (69+12)
(including 8m³ storage)

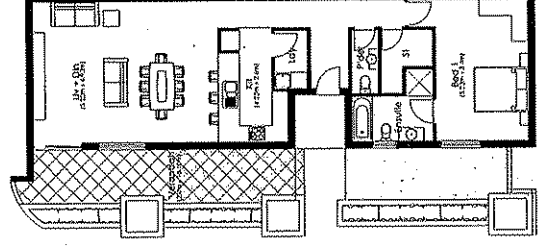










09 1 Bedroom - "1b"
Total: 107sqm (89+18)
(including 9m³ storage)

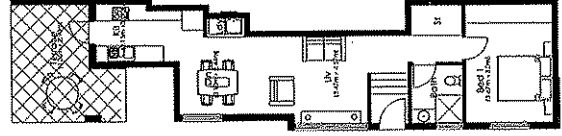

10 1 Bedroom - "1c"
Total: 69sqm (55+14)
(including 5m³ storage)

ATTACHMENT

© SD MASTERPLAN This drawing is protected by copyright. Reproduction or publication of the whole or part of the drawing without a license of the owner of the copyright is an infringement of copyright. Do not scale drawings Verify all dimensions on site Report any discrepancies in documents to the Architect	REV A B C	DESCRIPTION BALCONY ADDED TO UNIT TYPE 2W STORAGE INCREASED. - TYPE 1C REVISED. - UNIT TYPE 2W DELETED	DATE 24.10.08 13.11.08 10.08.10	Address PROPOSED RESIDENTIAL / RETAIL DEVELOPMENT AT CNR TASMAN PDE & HAMILTON RD FAIRFIELD WEST	Drawing Title UNIT LAYOUT PLANS - 2 BEDROOM UNIT	Drawn by	Check by
						ANNE	SB
						Scale	Date
						1:100 (A3) 1:200 (A4)	10/08/08
Drawing No.	Revision						
DA-03_3	C						
Cad file path K:\2010-11\resid\resid\1008\1008.dwg							
SD masterplan planning, urban design, landscape architecture and engineering ABN 64 087 958 923 SUITE 506, 23 SHEPHERD STREET SYDNEY 2008 TEL (612) 9262 4008 FAX (612) 9262 201 EMAIL sb@sdmasterplan.com.au							

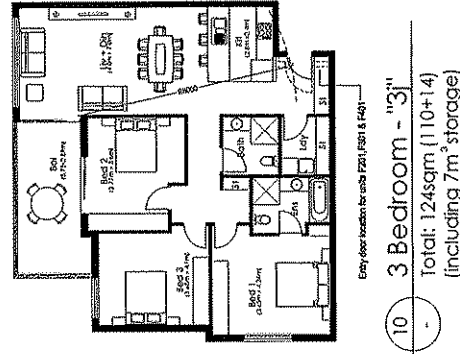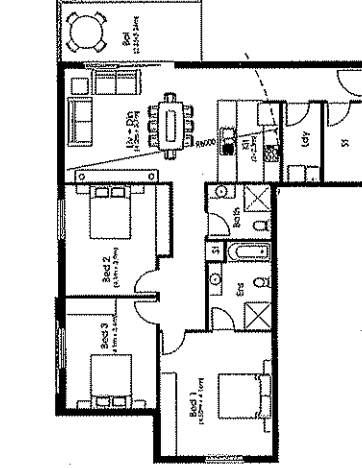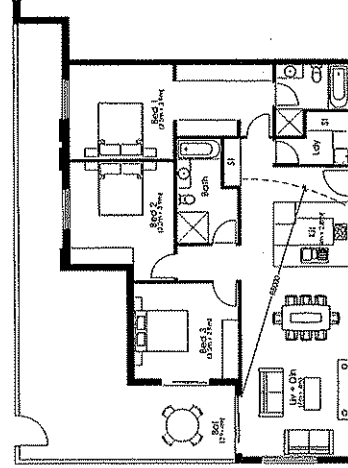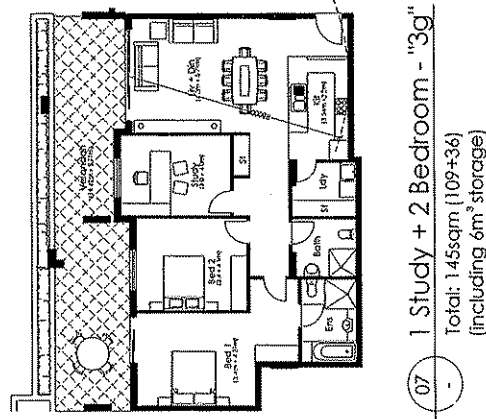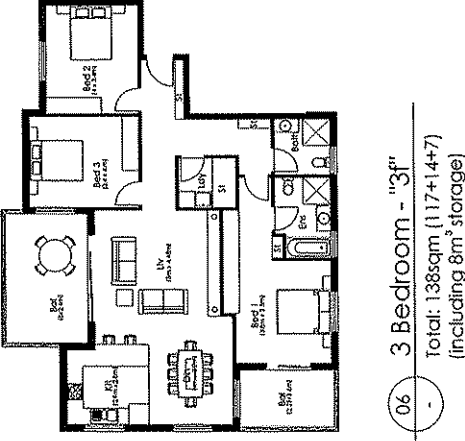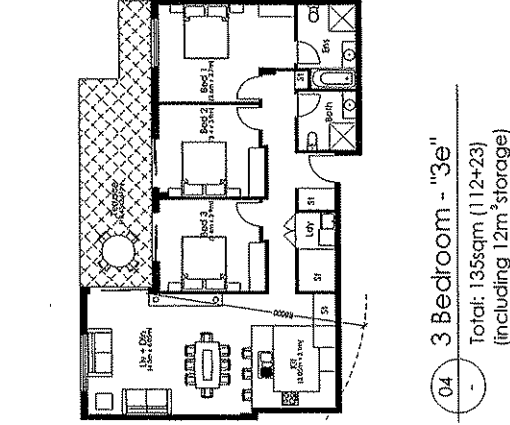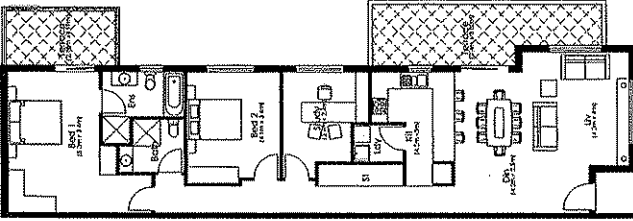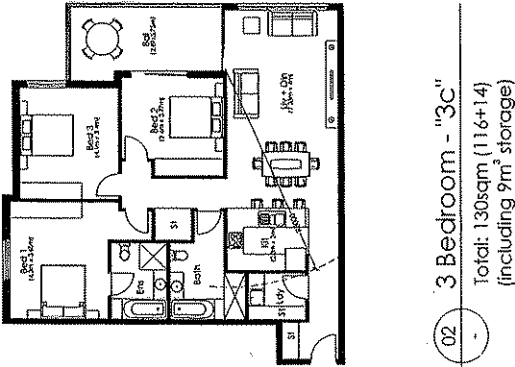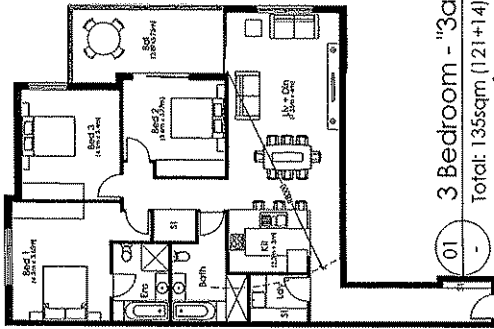

ATTACHMENT

© SD MASTERPLAN

This drawing is protected by copyright. Reproduction or publication of the whole or part of the drawing without a license of the owner of the copyright is an infringement of copyright. Do not scale drawings. Verify all dimensions on site. Report any discrepancies in documents to the Architect

Address

PROPOSED RESIDENTIAL / RETAIL DEVELOPMENT AT CNR TASMAN PDE & HAMILTON RD FAIRFIELD WEST

DATE

10.10.08
24.12.08
24.12.08
03.01.09
10.04.09

DESCRIPTION

UNIT TYPE 2N7 ADDED
LAYOUT OF UNIT TYPE 2N7 REISED
ENTRY DOOR LOCATION FOR UNIT NO. H101
SHOWING UNIT TYPE 3L
UNIT TYPE 2N7 DELETED

REV

A
B
C
D
E

Drawing Title

UNIT LAYOUT PLANS
1 BEDROOM, 2 BEDROOM + 1 STUDY
AND 3 BEDROOM UNITS

Drawn by

ANNE

Check by

SB

Scale

1:100 (A1)
1:200 (A0)

Drawing No.

DA-03_4

Revision


E

Cad file path


K:\jordan-fairfield\unit\DA\DA03.dwg

SD masterplan


planning, urban design, landscape architecture and interior design
ABN 64 087 988-423
SUITE 506, 23 SHELLEY STREET
SYDNEY 2000 NSW
TEL (612) 9262 4008 FAX (612) 9262 200
EMAIL sbcsy@sdmasterplan.com.au

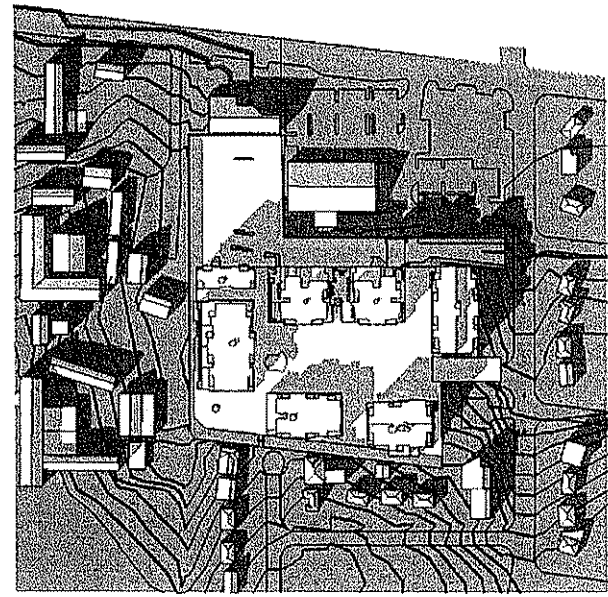

Mid June - 9 a.m.

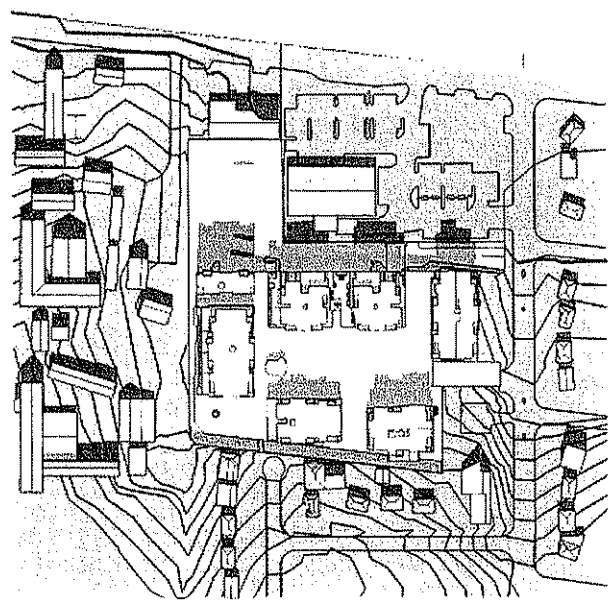

Mid June - 12 p.m.

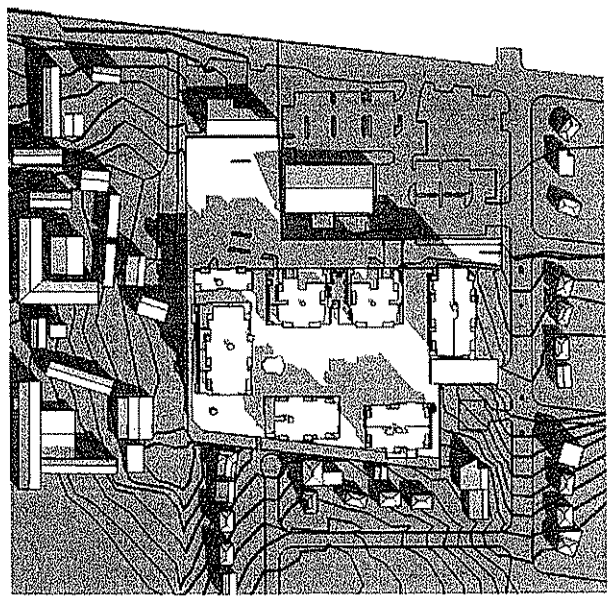


Mid June - 3 p.m.

SD MASTERPLAN This drawing is protected by copyright. Reproduction or publication of this whole or part of this drawing without a license of the owner or the copyright is an infringement of copyright. Do not scale drawings Verify all dimensions on site Report any discrepancies in documents to the Architect		REV A B	DESCRIPTION BUILDING BLOCK UPDATED BUILDINGS REVISED.	DATE 10.11.09 11.06.10	Address PROPOSED RESIDENTIAL / RETAIL DEVELOPMENT AT CNR TASMAN PDE & HAMILTON RD FAIRFIELD WEST	Drawing Title SHADOW DIAGRAMS	Drawn by FELT NYS	Checked by SB DUB 10/09/09 Revision B	Sd masterplan Having and their associated drawings and/or any other ABN 64 087 958 423 SUITE 302/303, 75 KING STREET SYDNEY 2000 NSW TEL (612) 9762 4008 FAX (612) 9767 2004 EMAIL: sds@sdmasterplan.com.au	
--	--	---------------	---	------------------------------	--	----------------------------------	-------------------------	--	--	--



BUILDING D

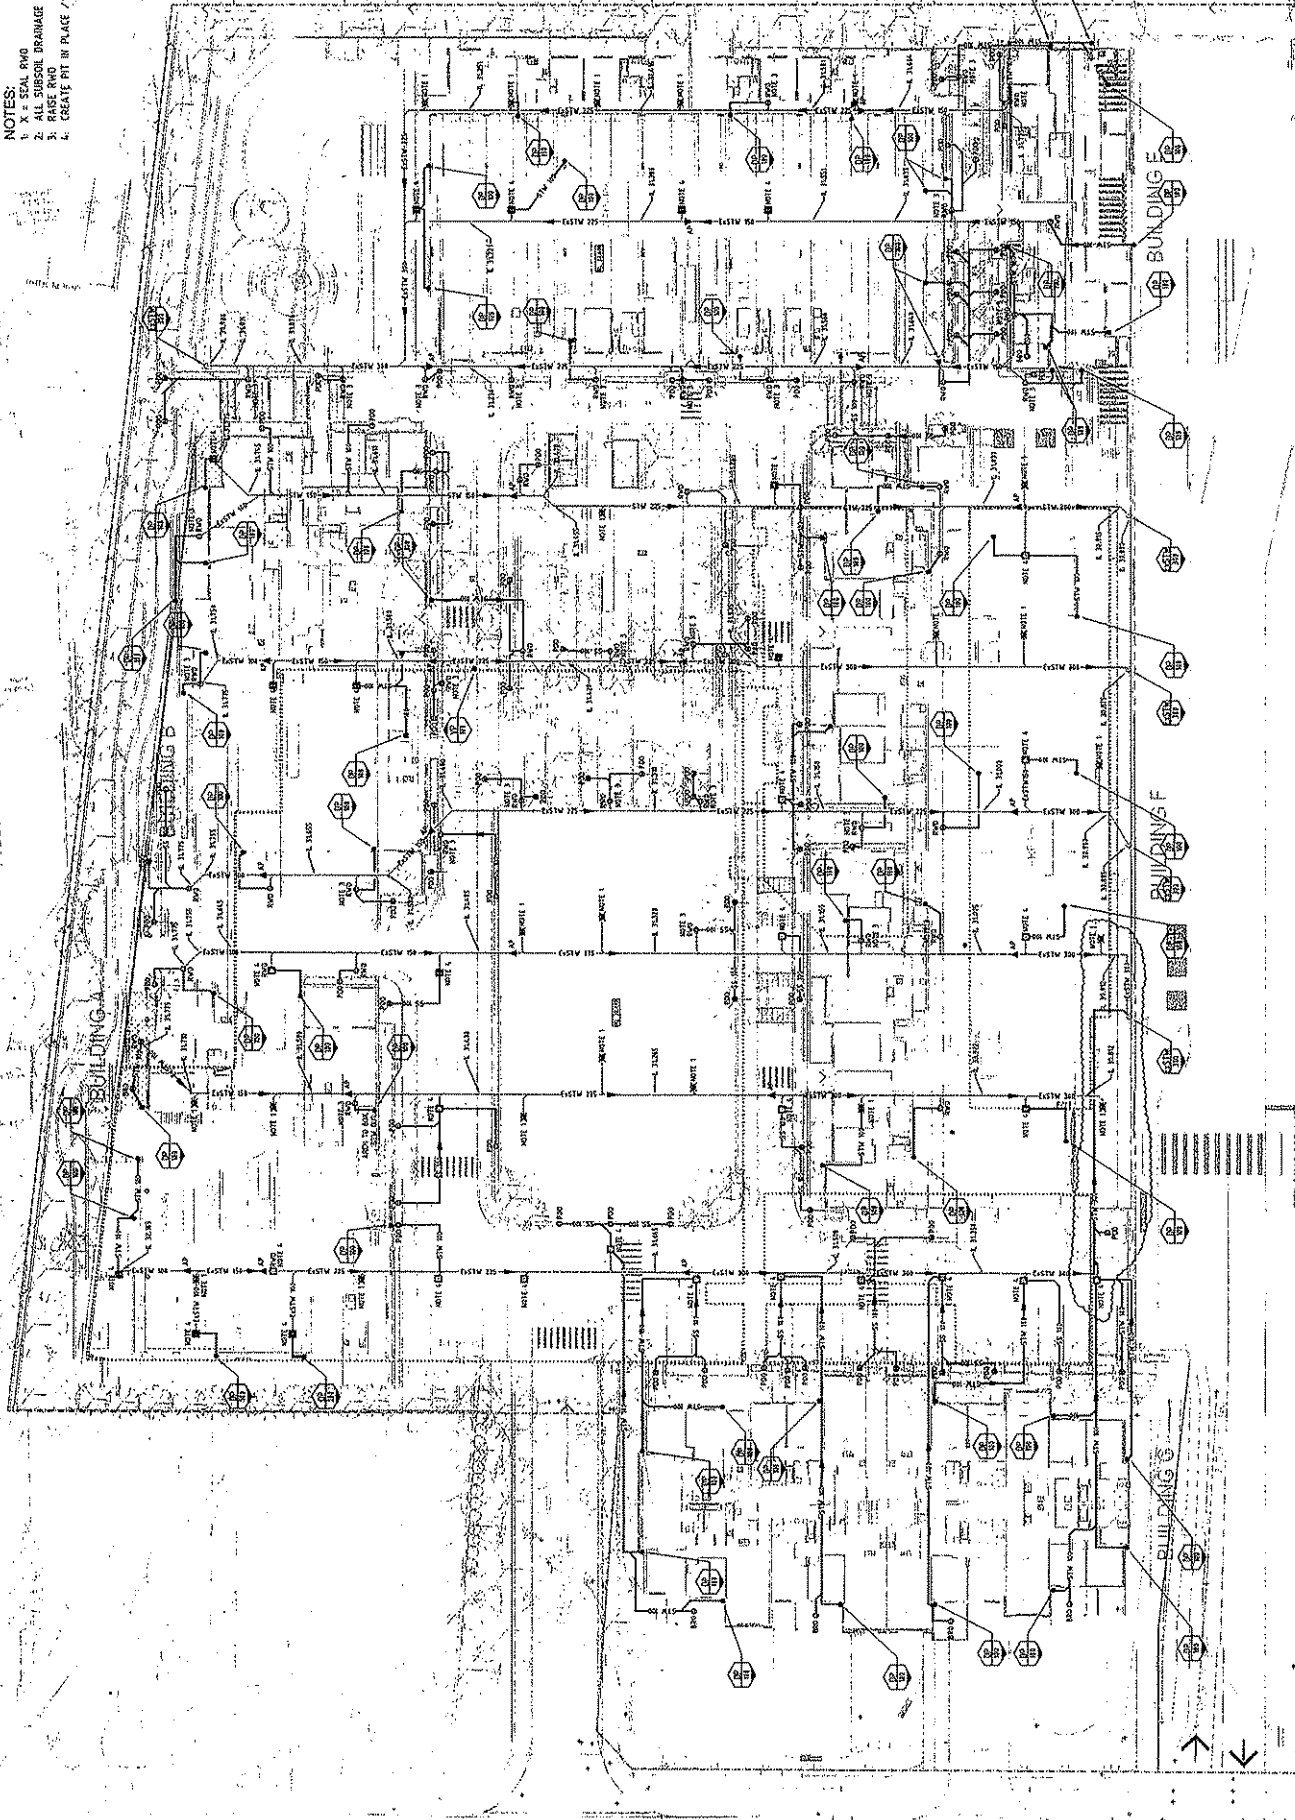

t a s m a n p a r a d e

[illegible]

WATER & GAS SERVICES SHOWN

SANITARY PLUMBING & DRAINAGE SHOWN

NOTES

1. THE SANITARY PLUMBING AND DRAINAGE SYSTEMS HAVE BEEN DESIGNED TO SERVE THE PROPOSED RETAIL DEVELOPMENT AND TO BE CONNECTED TO THE EXISTING SANITARY MAINS AT THE INTERSECTION OF THE PROPOSED DEVELOPMENT WITH MANLTON ROAD.
TENDER ISSUE

DEI CORP

H E N T A


Architects: HENRY TAYLOR & ASSOCIATES


Engineers: HENRY TAYLOR & ASSOCIATES

PROPOSED NEIGHBOURHOOD
RETAIL DEVELOPMENT
Cor of Manlton Rd & Tashan Pde
Palm Beach, QLD

SITE PLAN
HYDRAULIC SERVICES

10476

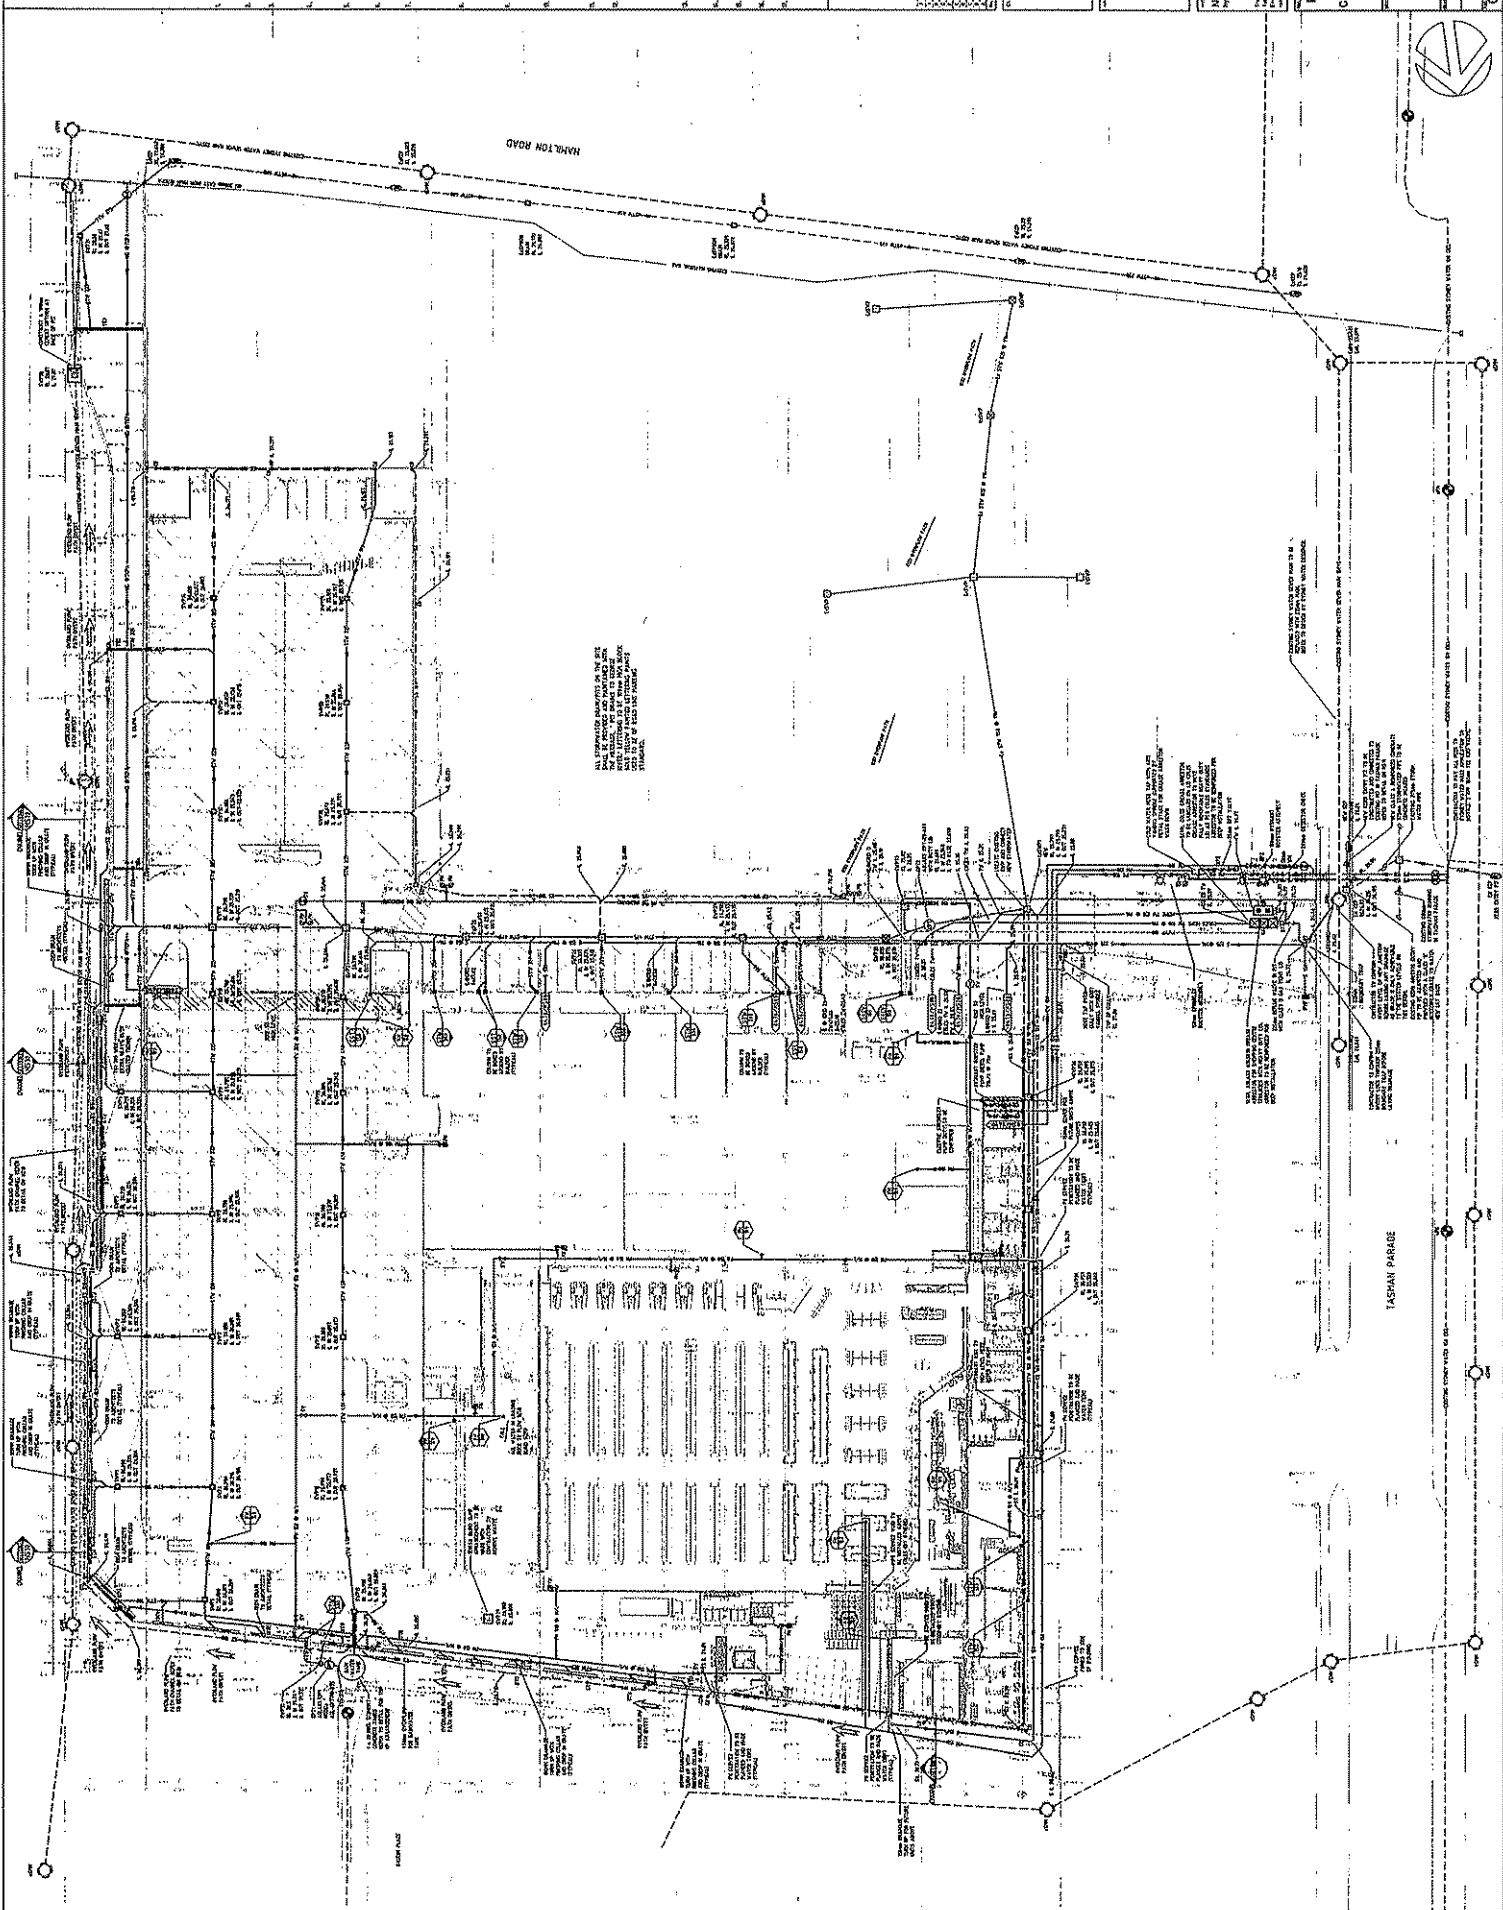

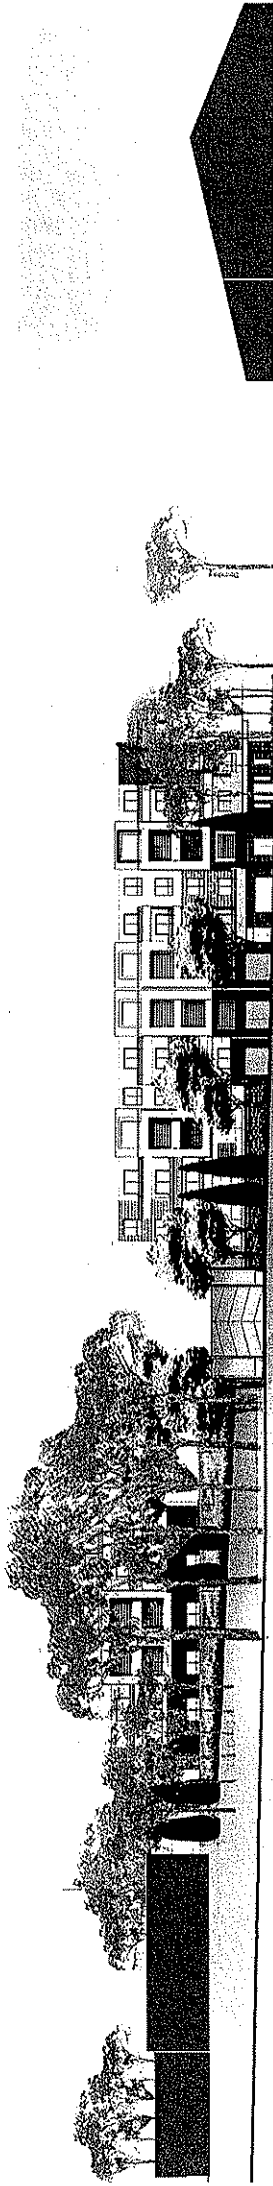

WEST ELEVATION

BUILDING

ATTACHMENT

SD MASTERPLAN This drawing is protected by copyright. Reproduction or publication of the whole or part of the drawing without a license of the owner of the copyright is an infringement of copyright. Do not scale drawings. Verify all dimensions on site. Report any discrepancies in documents to the Architect	REV	DESCRIPTION	DATE	Address	Drawing Title	Drawn by	Check by	SD masterplan planning, urban design, landscape architecture, interior design ABN 64 087 988 423 SUITE 506, 23 SHELLEY STREET SYDNEY 2000 NSW TEL (612) 9262 4008 FAX (612) 9262 2004 EMAIL sbasyd@sdmasterplan.com.au
	PROPOSED RESIDENTIAL / RETAIL DEVELOPMENT AT CNR TASMAN PDE & HAMILTON RD FAIRFIELD WEST				CONTEXT ELEVATION WEST ELEVATION	AZ	SB	
						Scale 1:250 (A1) 1:500 (A0)	Date 23/08/2010	
						Drawing No. SK01	Revision	
				Card file path H:\2009\200908\2009082010\2009082010.dwg				

[illegible]