



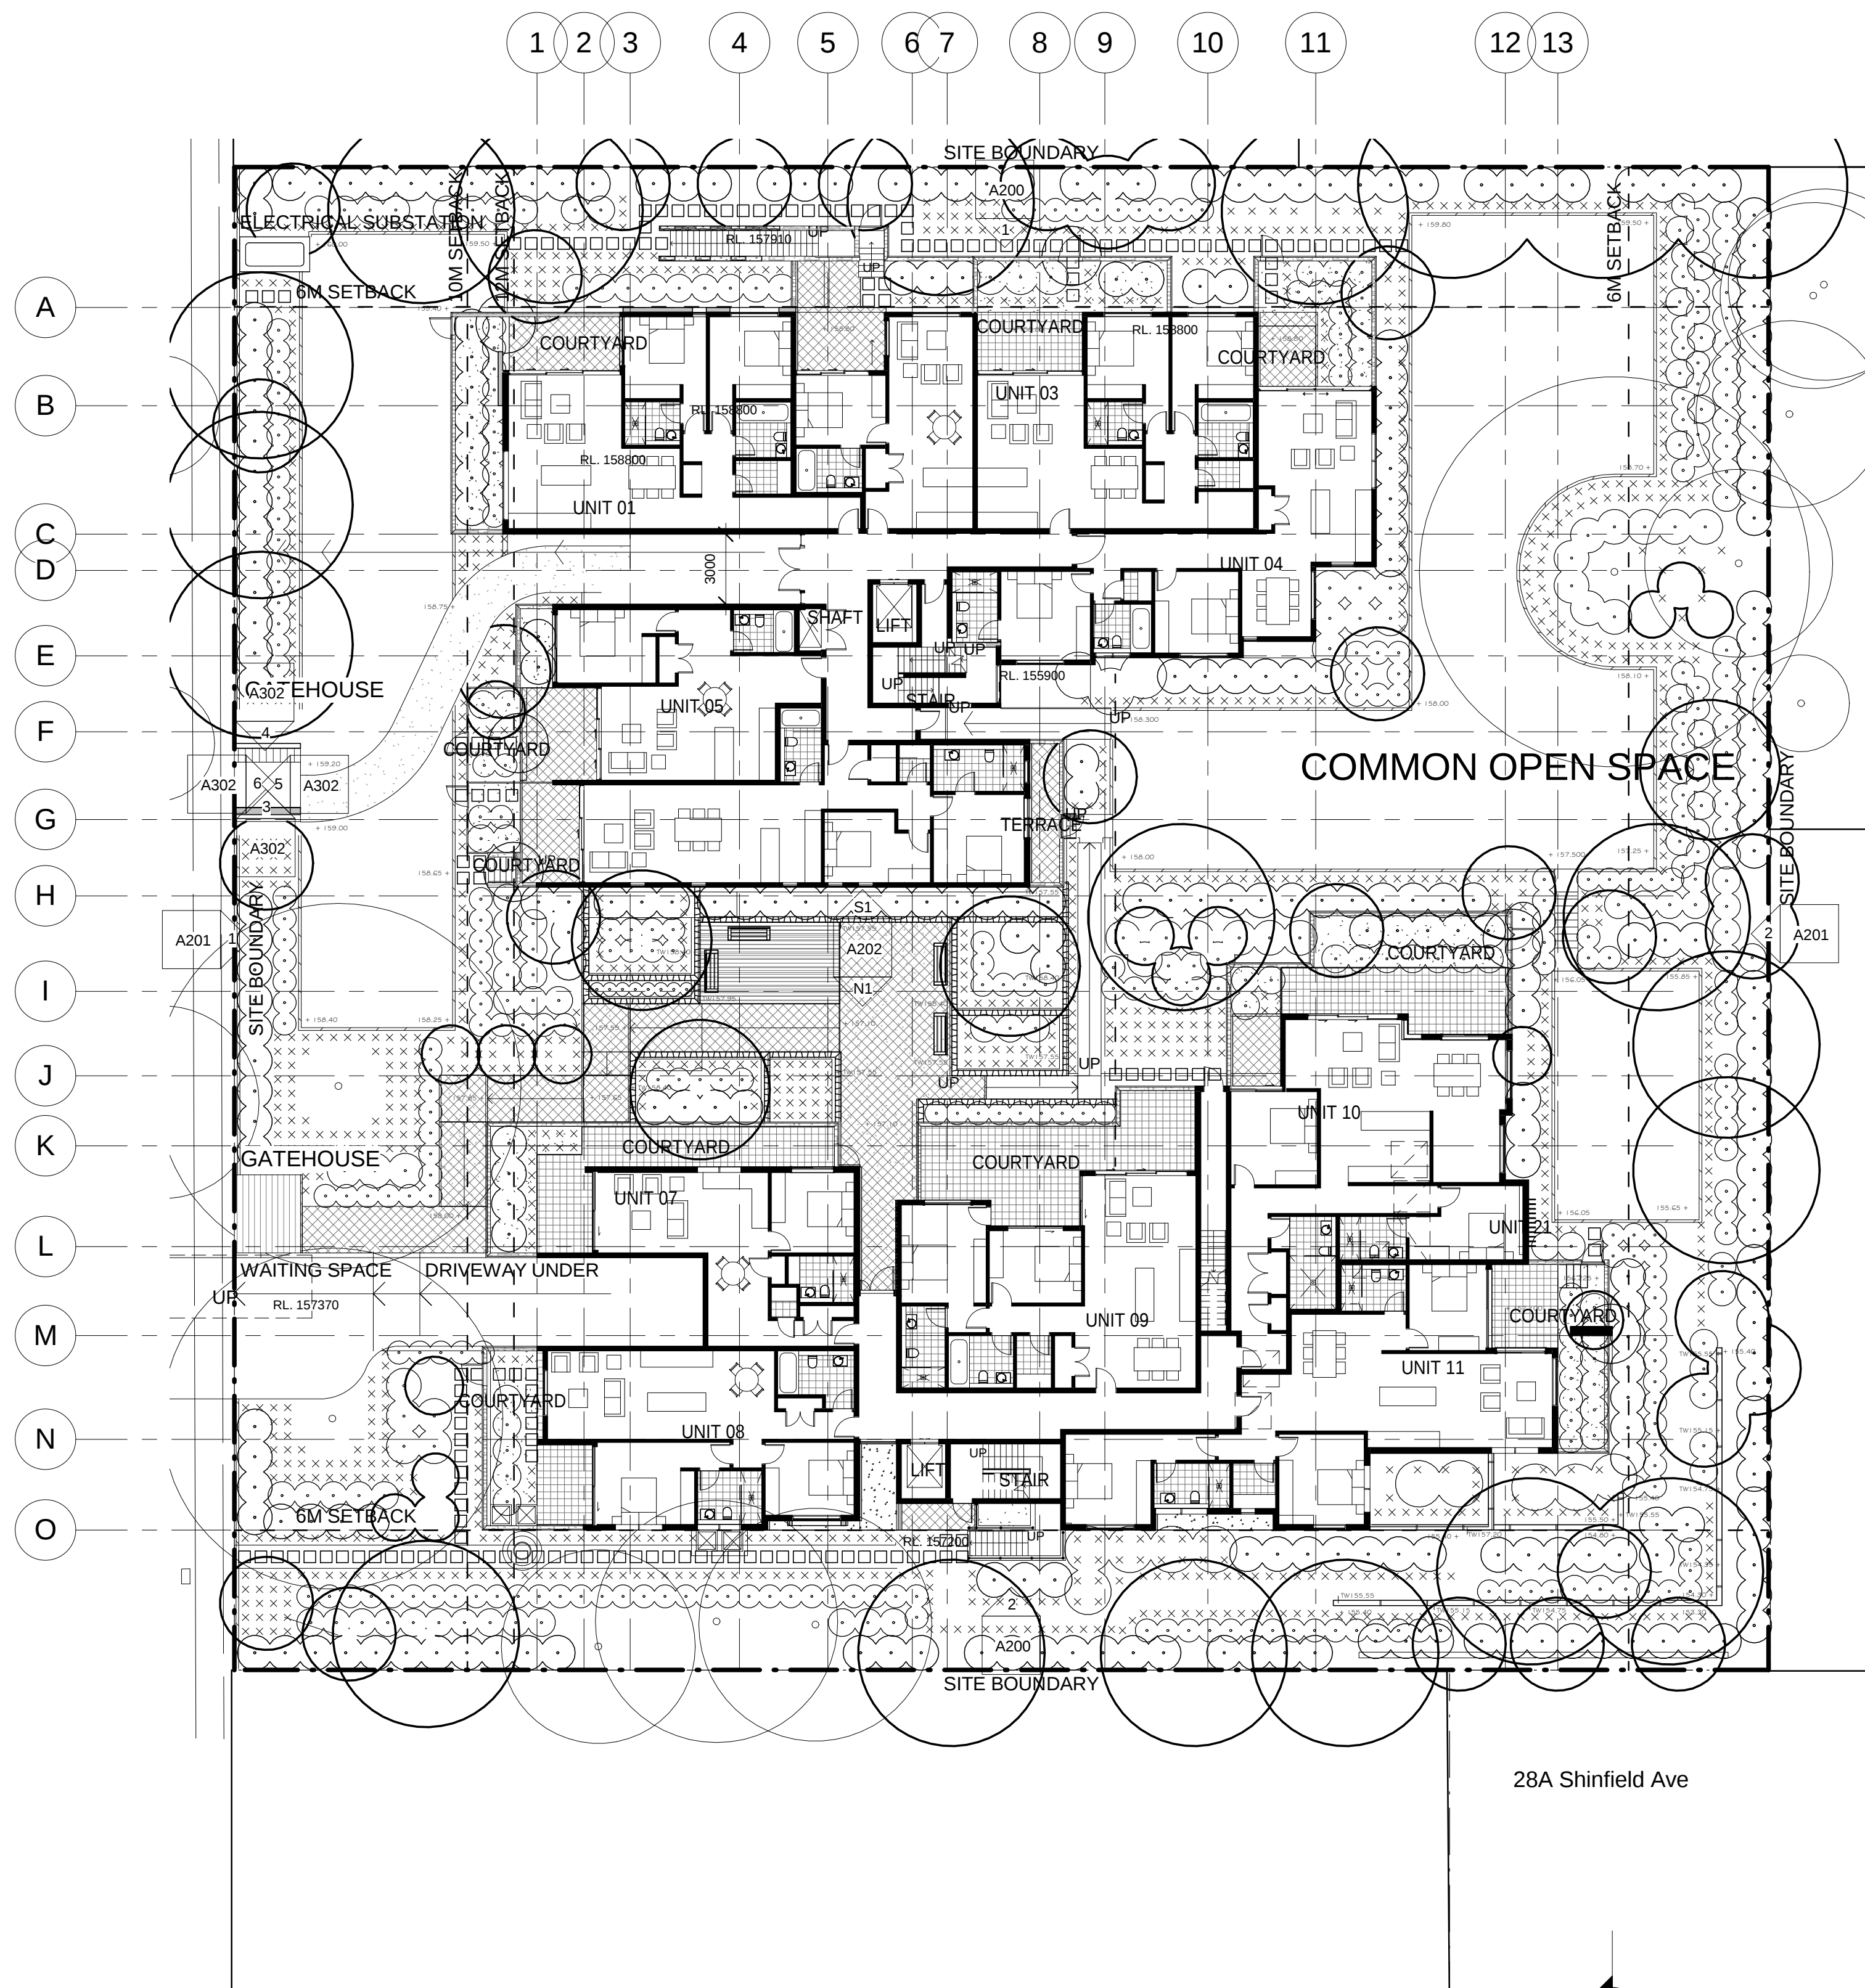

2 KEY PLAN FOR SECTION
1 : 200

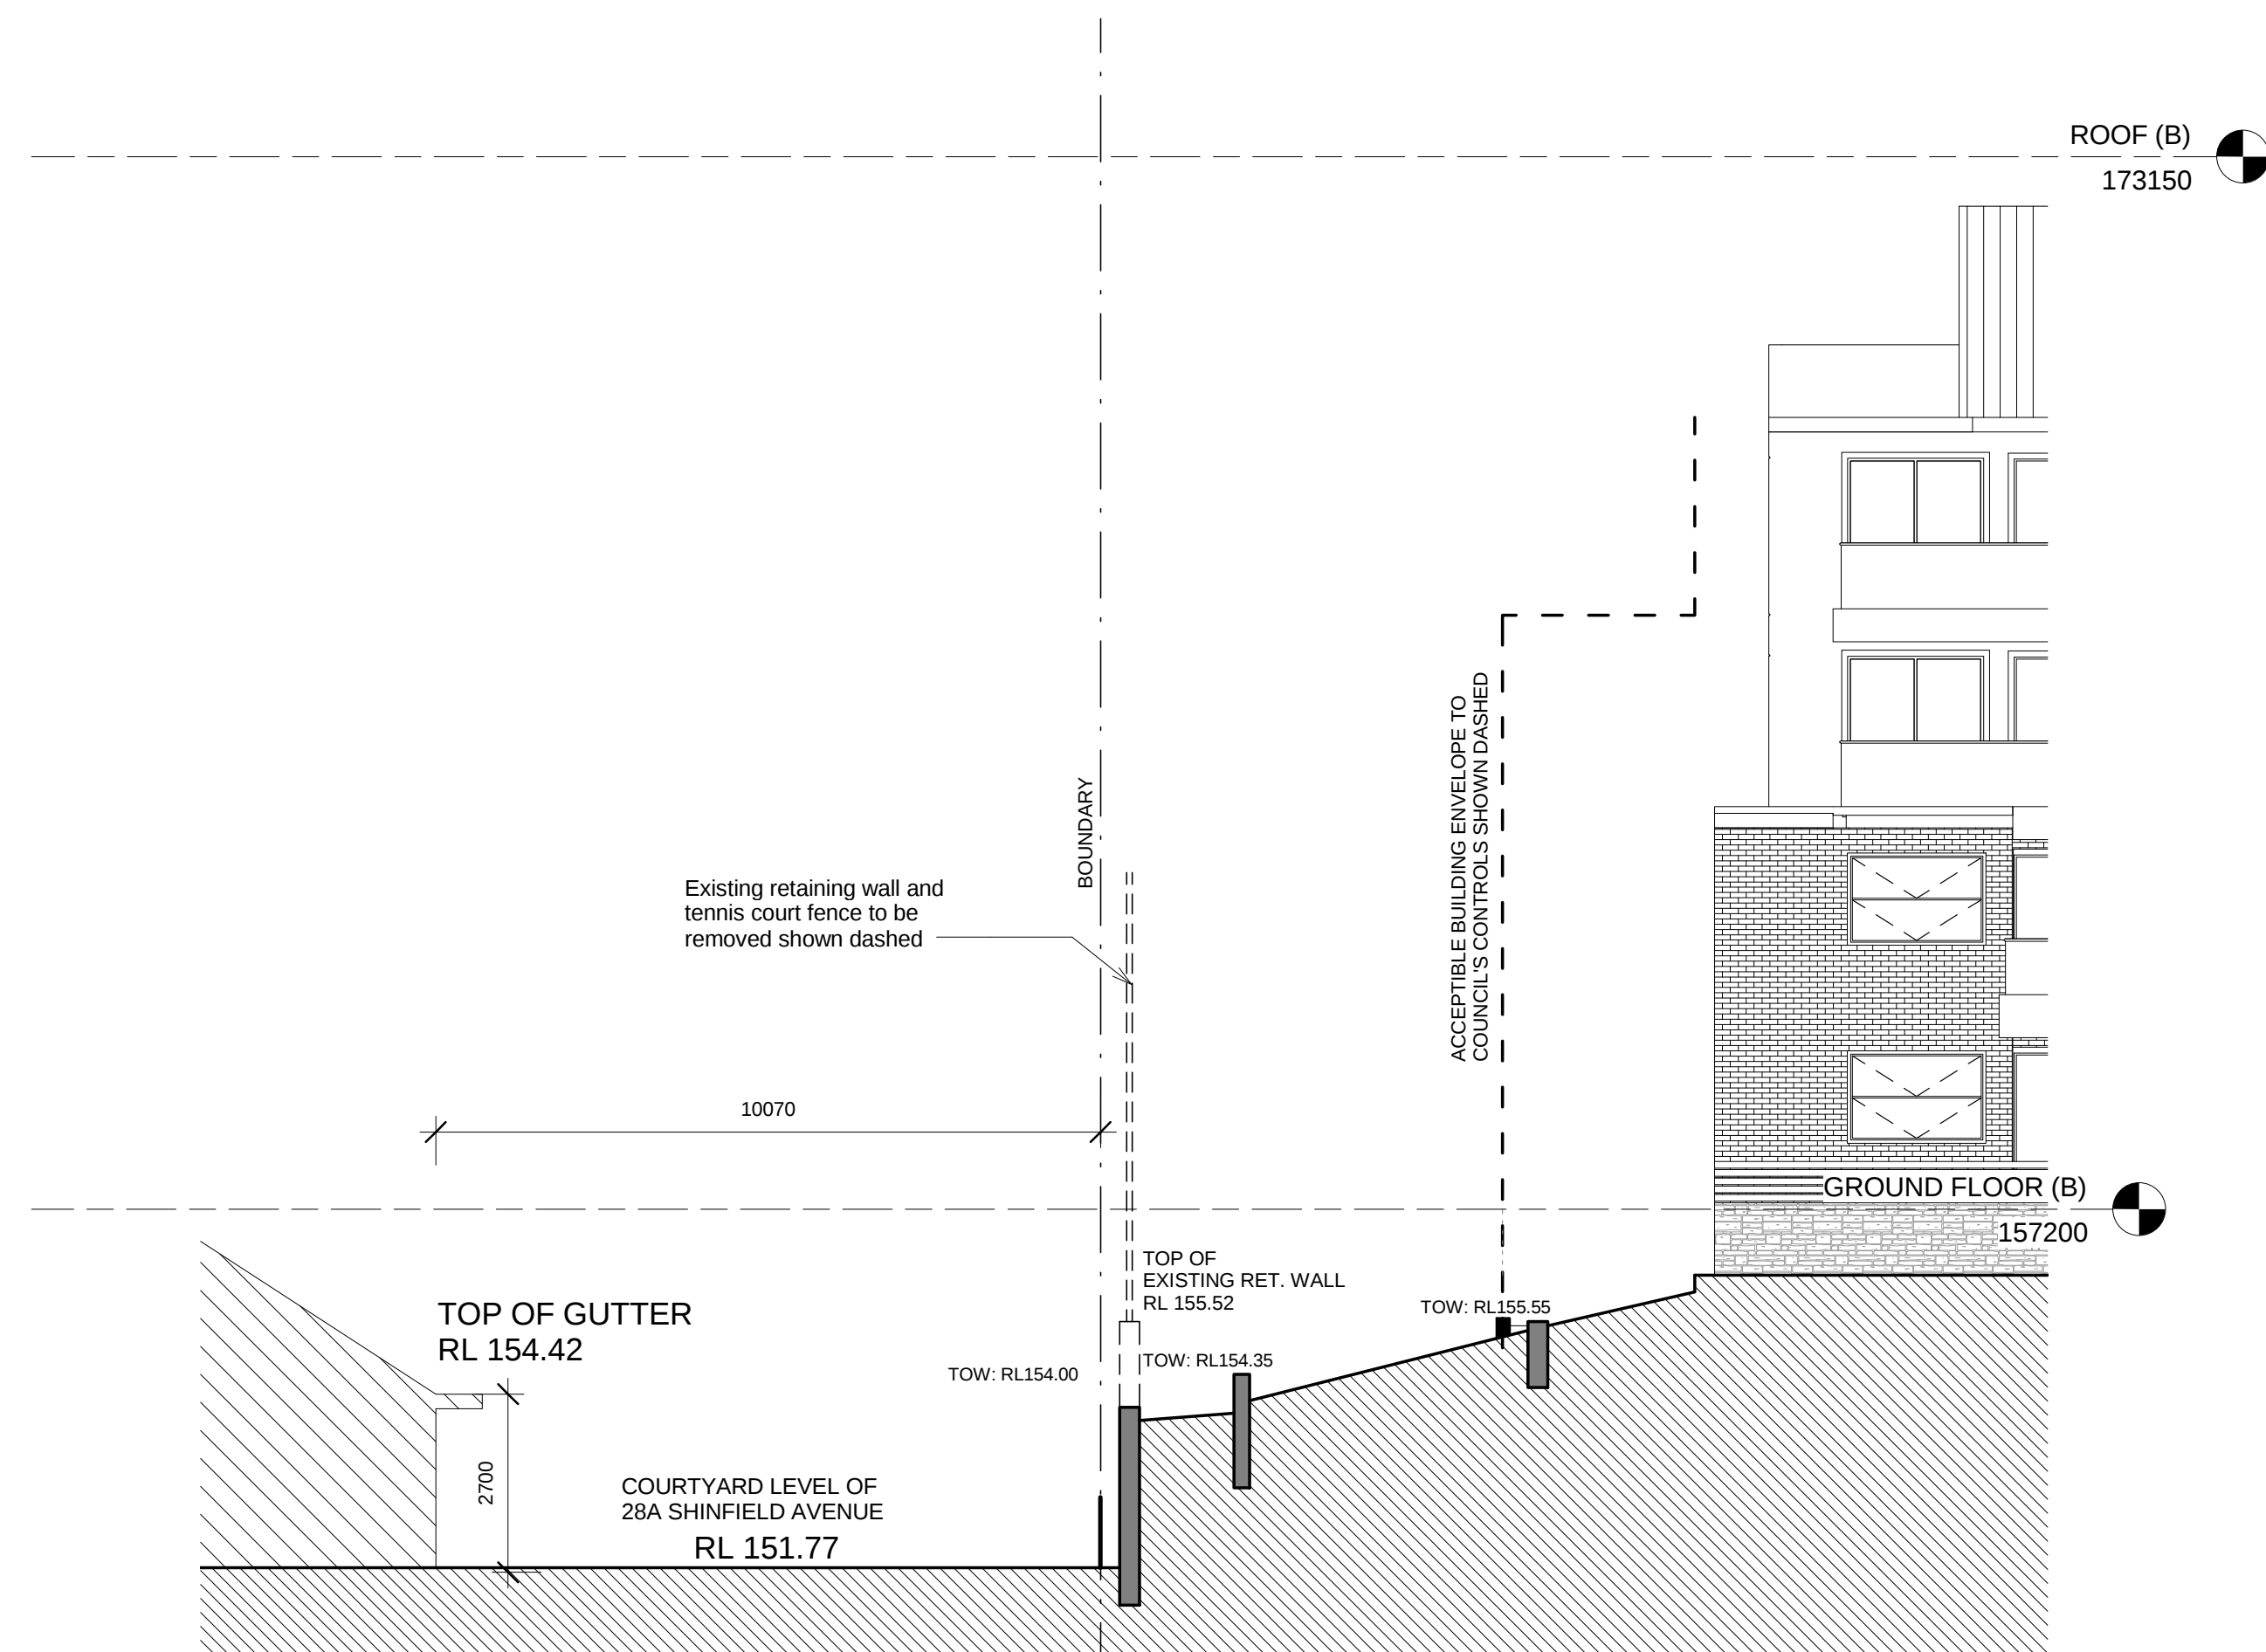

1 REAR SITE SECTION
1 : 100



Revision	Description	Date
A	ISSUE TO COUNCIL	10.09.10
B	AMENDED DA ISSUE	24.03.11

- Use written dimensions only
- Do not scale from drawing
- Contractors shall confirm all dimensions on-site prior to commencing any work or making any shop drawings
- All materials to be used in accordance with the manufacturer's specifications and instructions and shall comply with the relevant Australian Standards.
- Copyright of this drawing and design remain the property of greenbox architecture pty ltd

Project Status
NOT FOR CONSTRUCTION


greenbox
architecture
greenbox architecture pty ltd
abn: 79 139 779 096
Suite 31, Jones Bay Wharf
26-32 Pirrama Rd
Pymont, NSW 2009
p : 61 2 8069 8930
w : greenboxarchitecture.com

Client
SAMRANI DEVELOPMENTS PTY LTD

Project Address
165 - 167 ROSEDALE ROAD
ST IVES

Drawing Title
REAR SITE SECTION

Drawn NK	Scale As indicated@ B1
Date 09/08/10	Job Number 100301
Drawing Number A011	Issue B

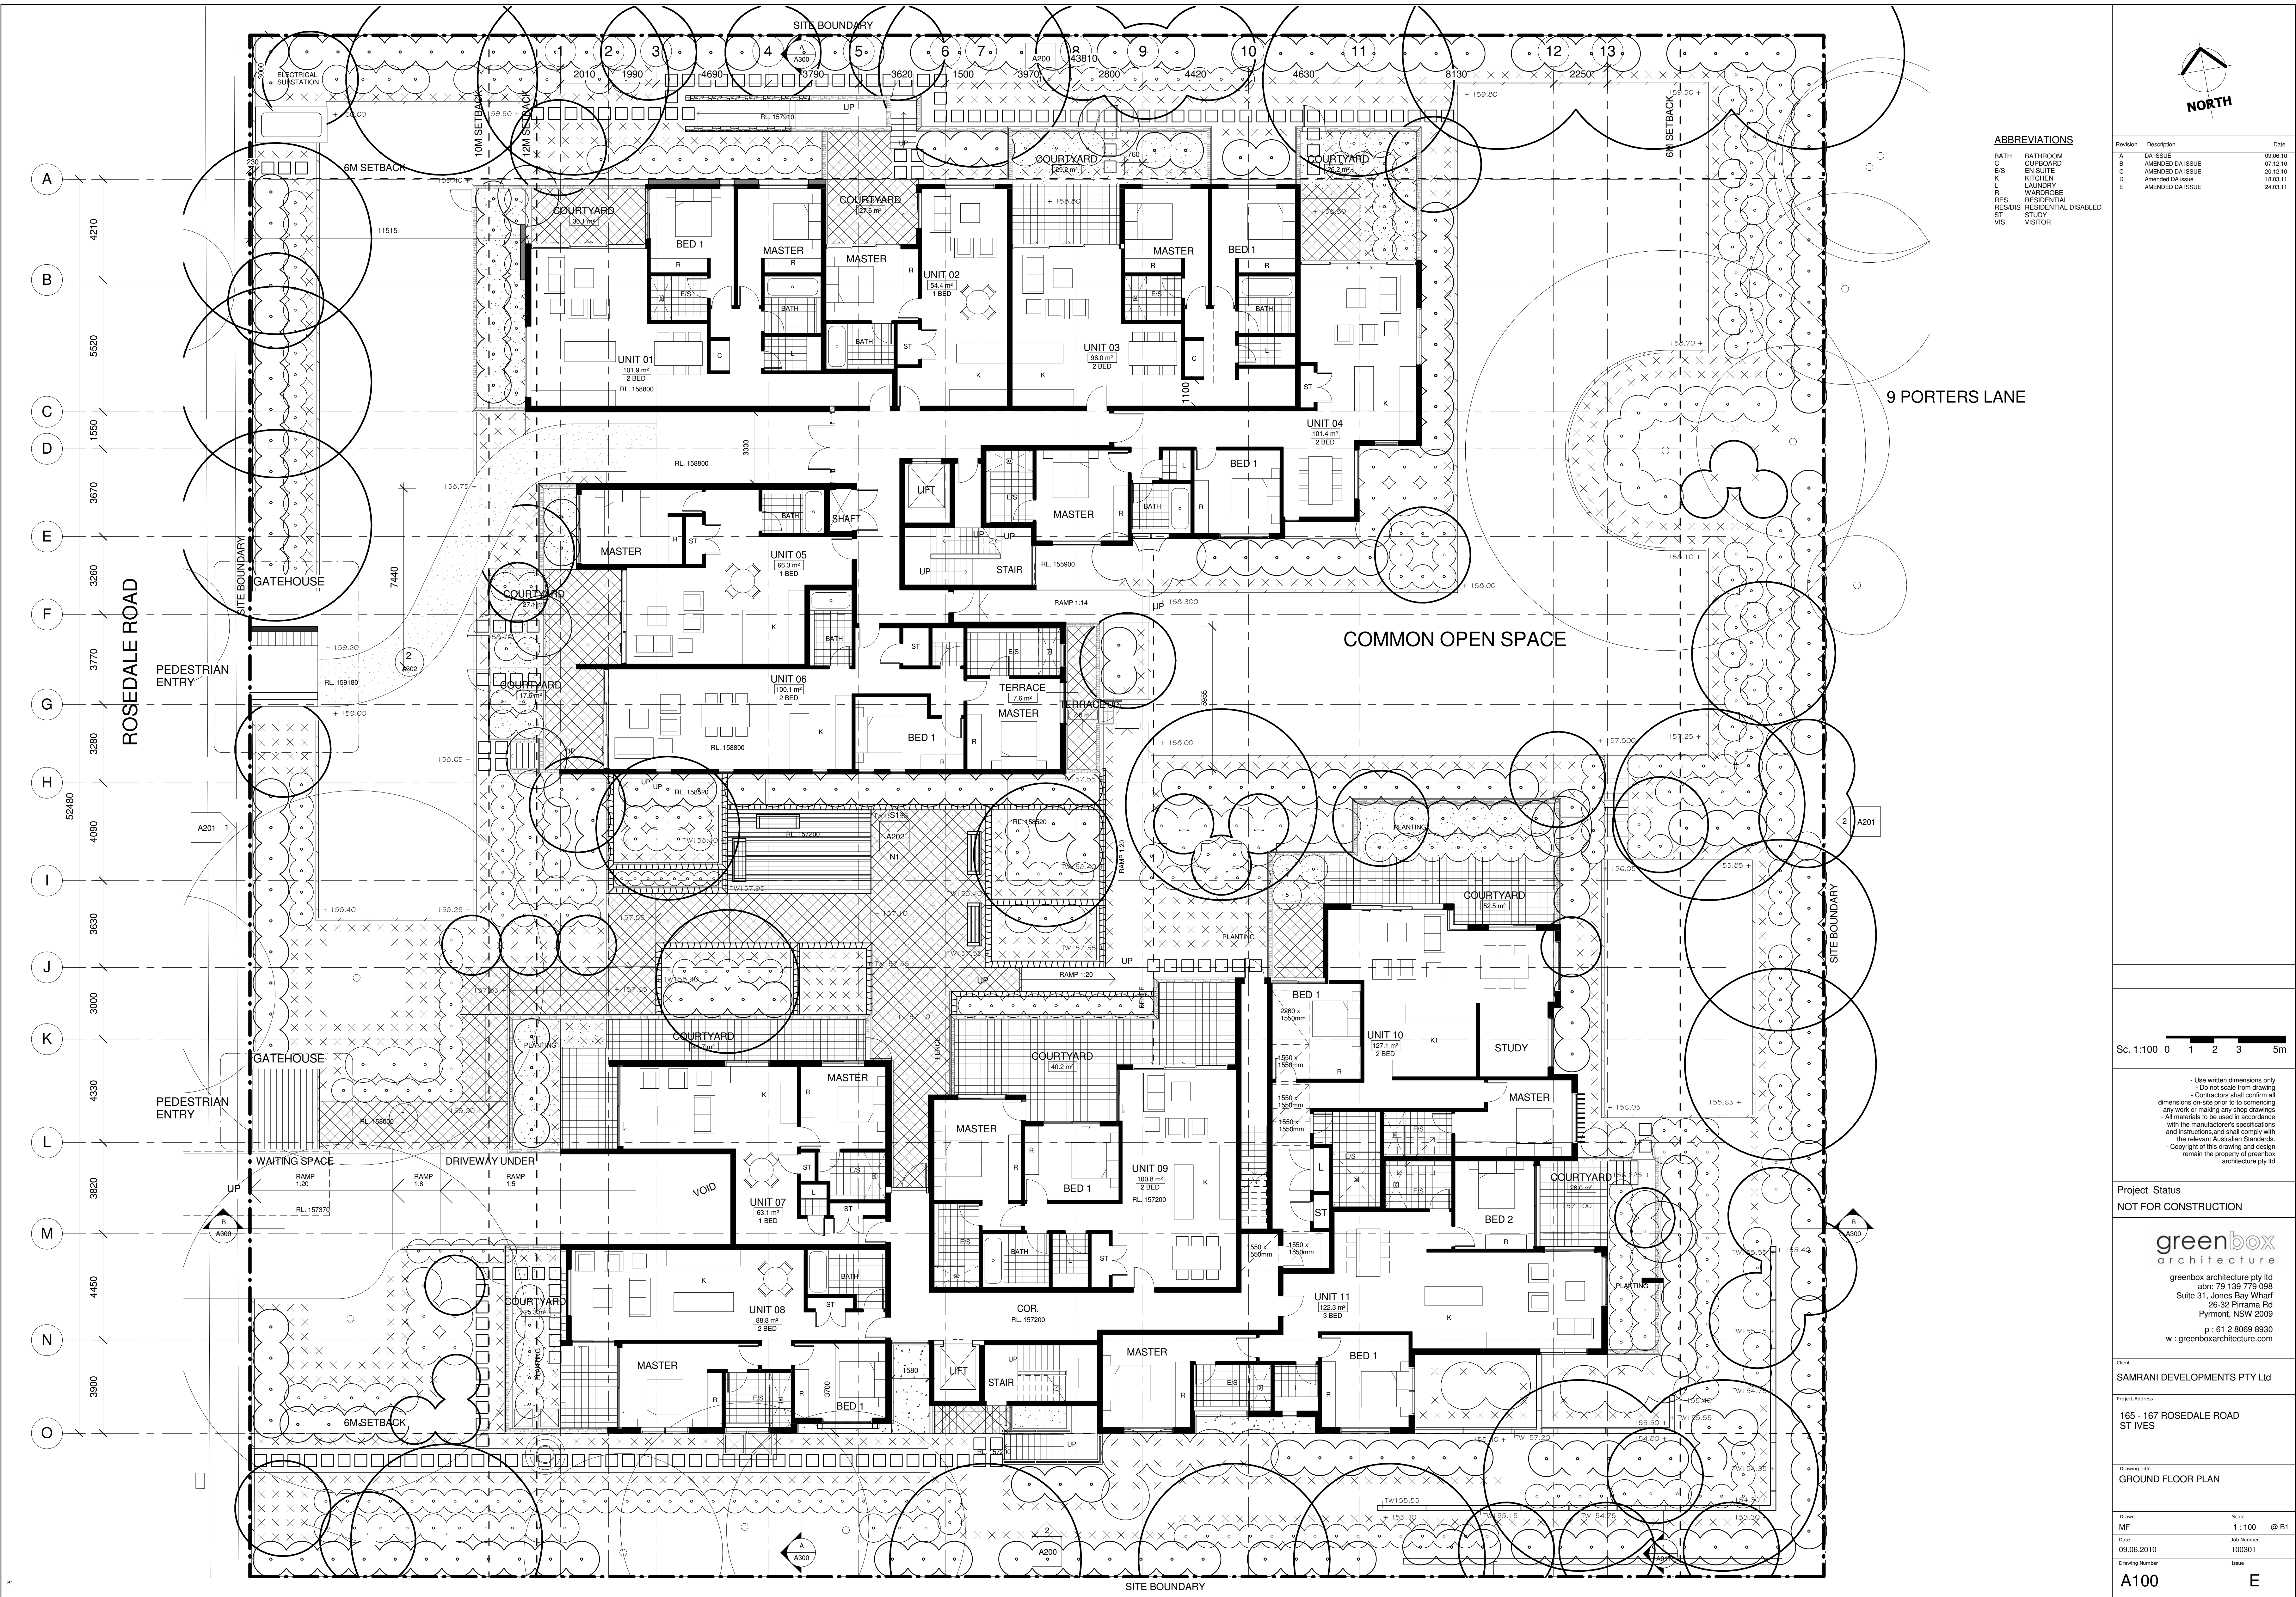

ABBREVIATIONS

BATH	BATHROOM
C	CUPBOARD
E/S	EN SUITE
K	KITCHEN
L	LAUNDRY
R	WARDROBE
RES	RESIDENTIAL
RES/DIS	RESIDENTIAL DISABLED
ST	STUDY
VIS	VISITOR



Revision	Description	Date
A	DA ISSUE	09.06.10
B	AMENDED DA ISSUE	07.12.10
C	AMENDED DA ISSUE	20.12.10
D	AMENDED DA ISSUE	18.03.11
E	AMENDED DA ISSUE	24.03.11

Sc. 1:100 0 1 2 3 5m

Use written dimensions only
Do not scale from drawing
Contractors shall confirm all dimensions on-site prior to commencing any work or making any shop drawings
All materials to be used in accordance with the manufacturer's specifications and instructions and shall comply with the relevant Australian Standards
Copyright of this drawing and design remain the property of greenbox architecture pty ltd

Project Status
NOT FOR CONSTRUCTION

greenbox
architecture
greenbox architecture pty ltd
abn: 79 138 773 096
Suite 31, Jones Bay Wharf
Pyrmont, NSW 2009
p : 61 2 8069 8930
w : greenboxarchitecture.com

Client:
SAMRANI DEVELOPMENTS PTY LTD

Project Address
165 - 167 ROSEDALE ROAD
ST IVES

Drawing Title
GROUND FLOOR PLAN

Drawn	Scale
MF	1 : 100 @ B1
Date	Job Number
09.06.2010	100301
Drawing Number	Issue

A100 E





