


ATTACHMENT B

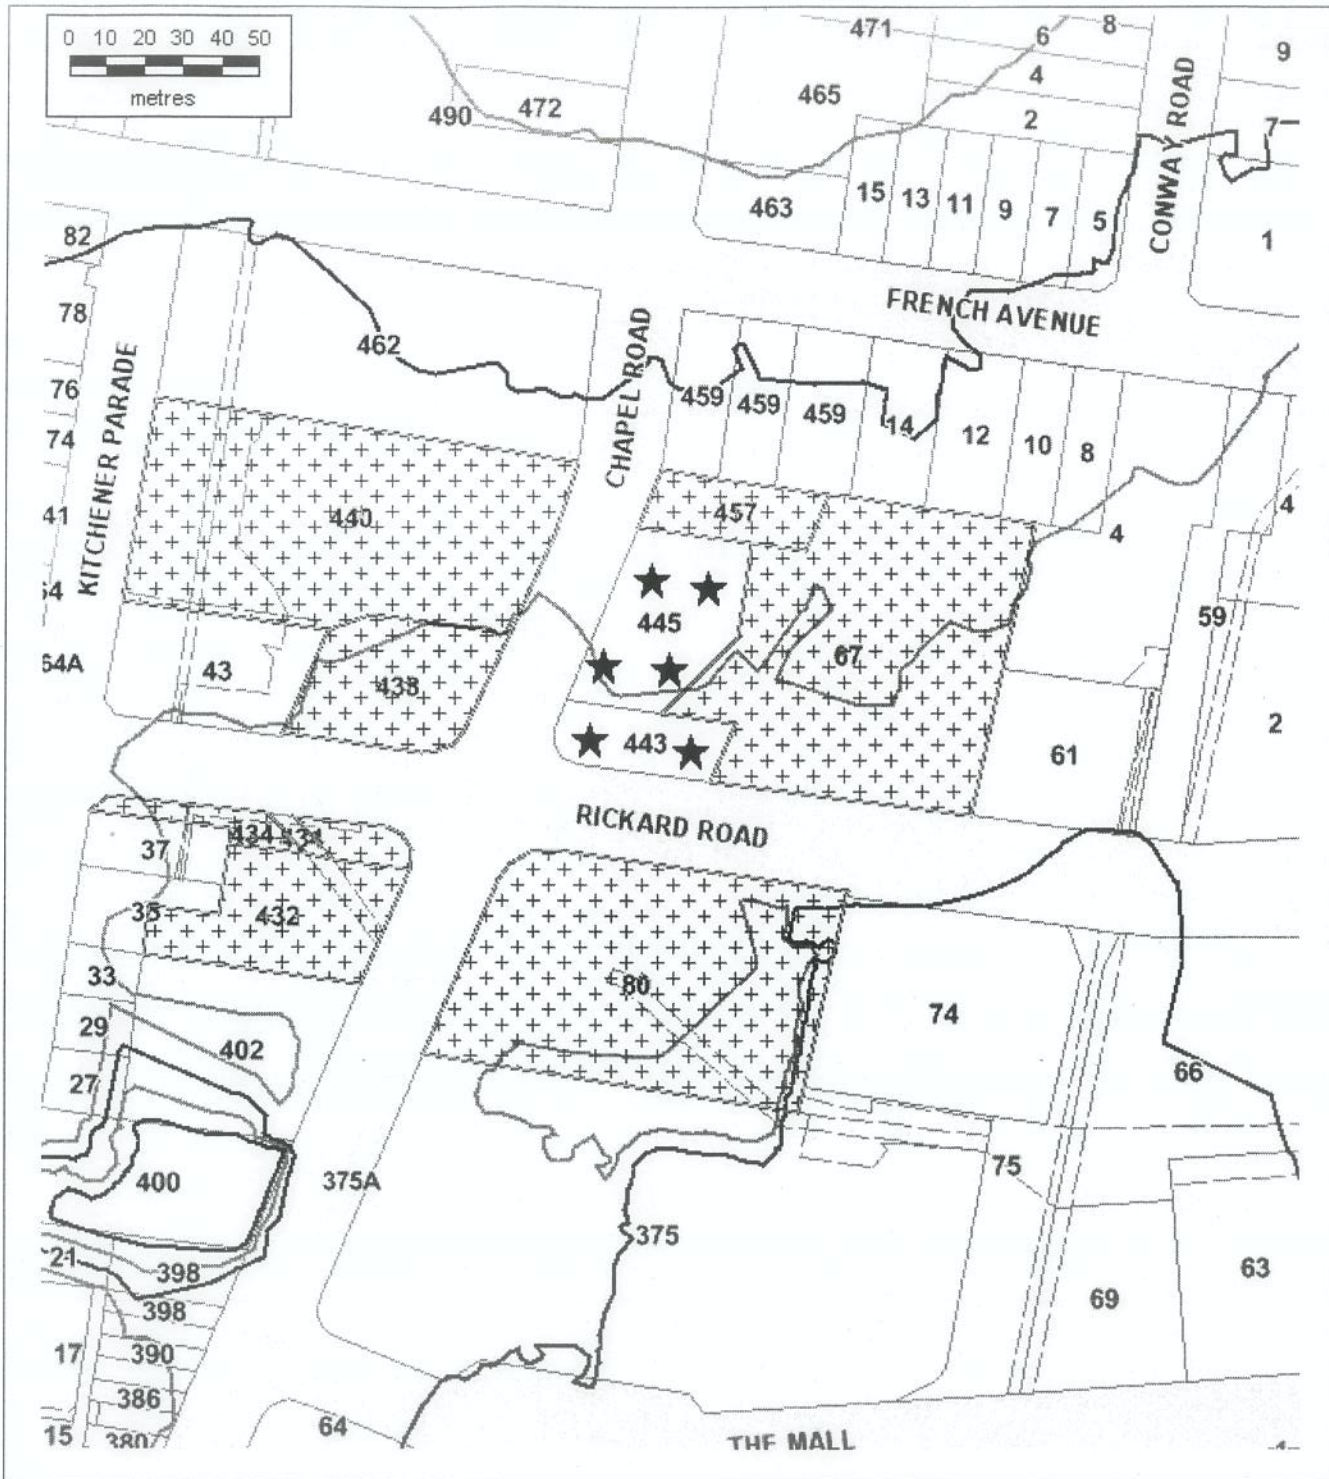

443-445 Chapel Road, BANKSTOWN NSW 2200

**TARGET PROPERTY**


NOTIFIED PROPERTIES



1:1,950
16 November 2010



ATTACHMENT C

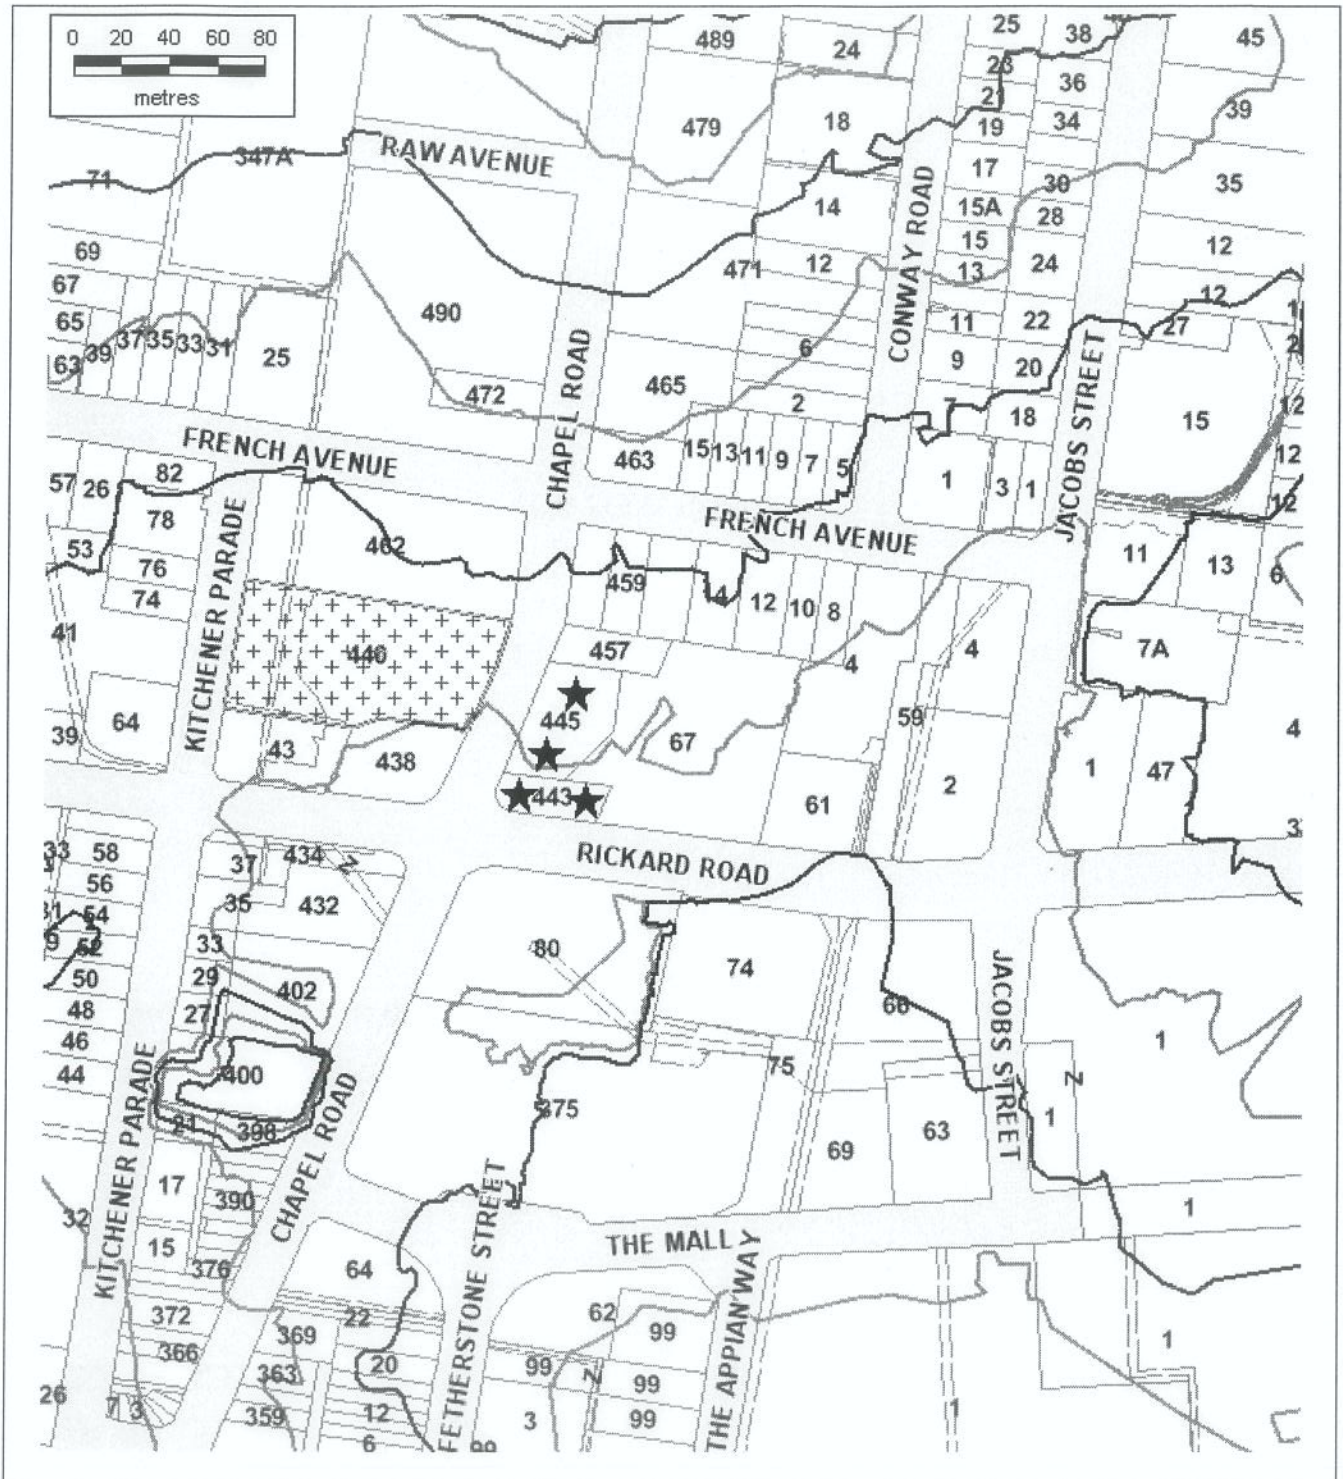

443-445 Chapel Road, Bankstown



TARGET PROPERTY




OBJECTION RECEIVED




1:3,084
21 January 2011



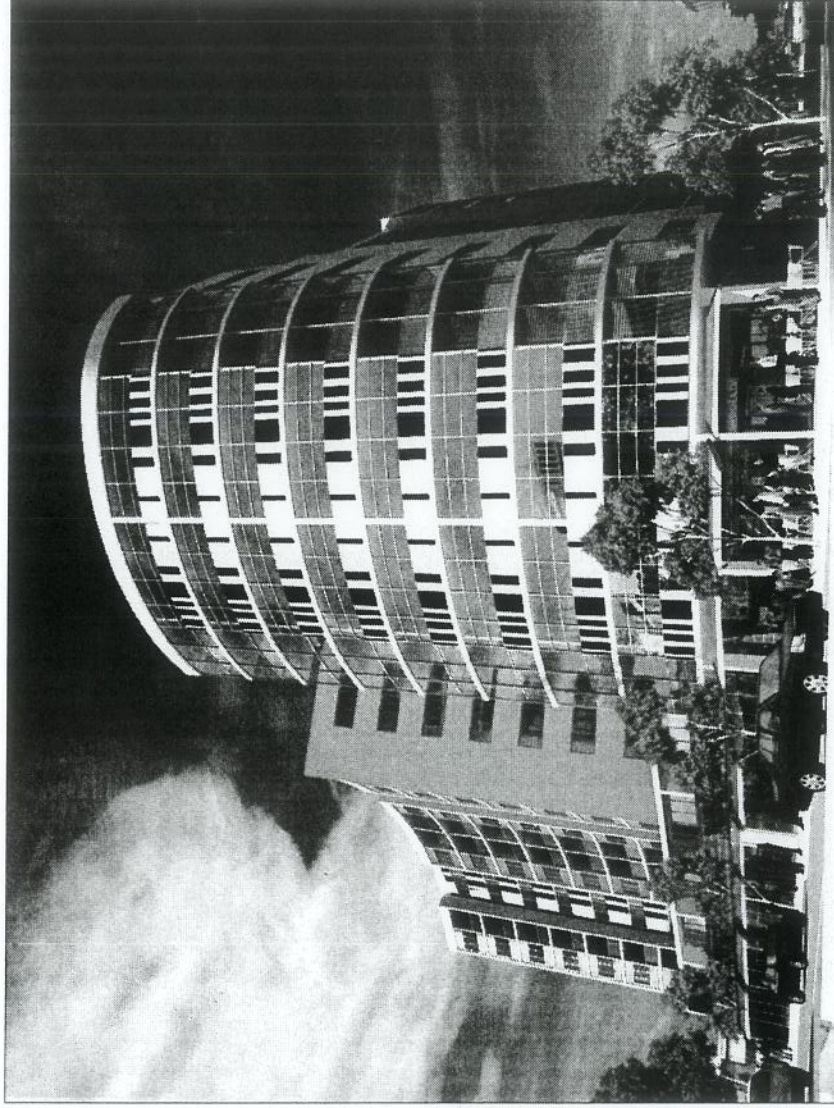

PHOTOMONTAGE

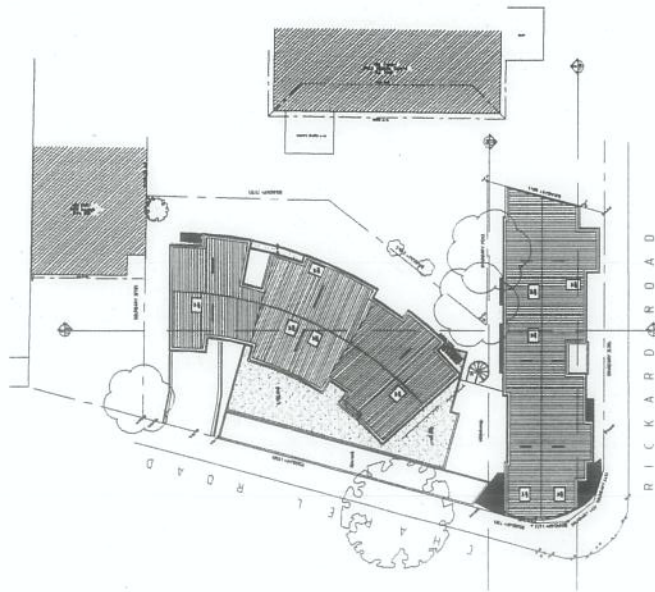





SITE PLAN

Development Application for 443-445 Chapel Rd, Bankstown

CONY
BUILDING
PARTS

scale 1:1000@A4
Nov. 2010

ATTACHMENT E

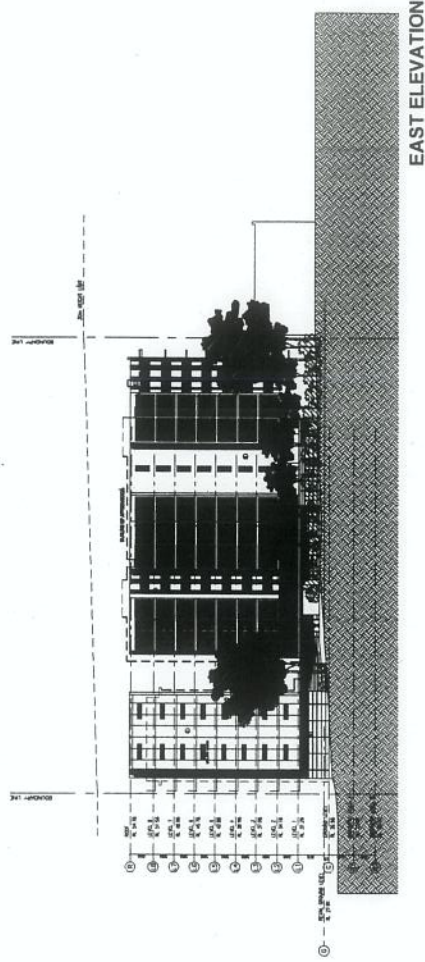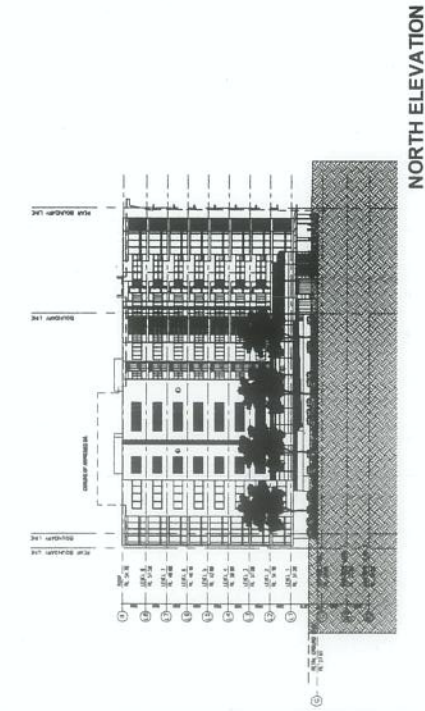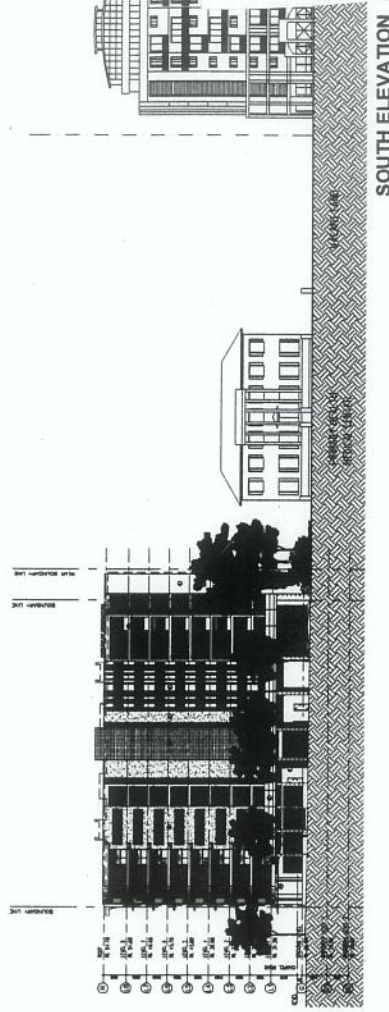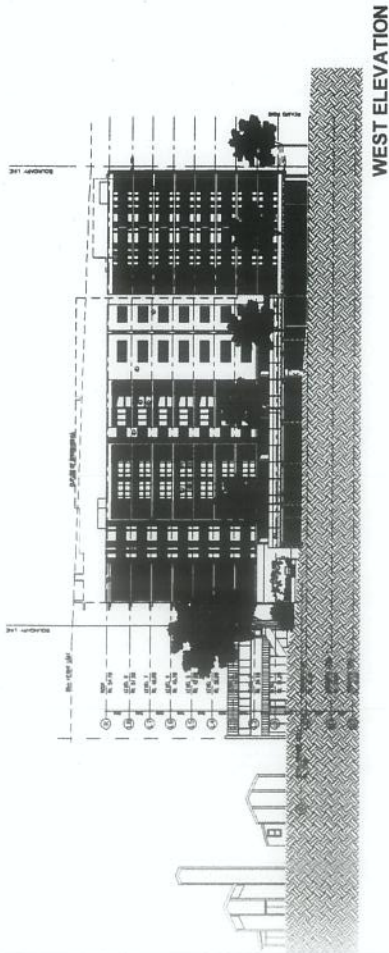

Development Application for
443-445 Chapel Rd, Bankstown

BOON
BOUTON
plnr's

scale 1:1000@A4
Nov. 2010