

FLOOR PLAN


984 | 010 | D

Heely Horne Perry

41 Thomas Street, McMahon's Point 2060

Telephone (02) 9929 2800 Facsimile (02) 9929 2811
Maurice Perry Reg. No.3472

No.	AMENDMENTS	Drawn	Date
A	PRELIMINARY ISSUE	JP	22-02-10
B	ISSUED CAR PARKING ADDED - G/G	JP	05-03-10
C	TOWER MOVED	JP	31-03-10
D	LANDSCAPING ADDED	JP	11-06-10
E	ISSUED FOR DA	JP	22-06-10
F	REVISED ISSUE FOR DA	JP	20-09-10

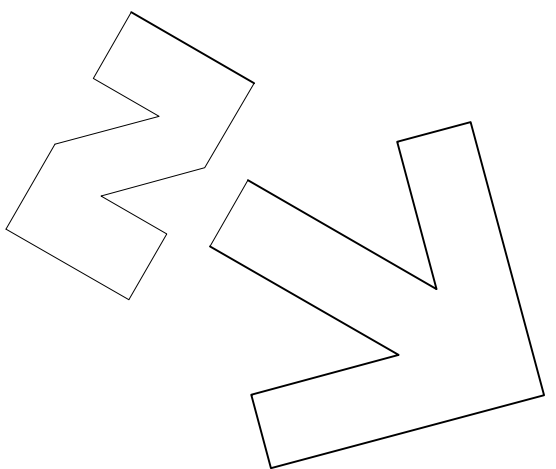

CONSULTANTS


PROJECT
NARELLAN
TOWN CENTRE
STAGE 5

CLIENT	SCALE
NARELLAN TOWN CENTRE	1:500
DRAWING	DATE
DRAWN	JUN/09
CHECKED	CC
APPROVED	

SITE PLAN
RETAIL LEVEL
FLOOR PLAN

984 | 011 | F

Hely Horne Perry
Architects Pty Ltd
41 Thomas Street, McMahons Point, 2060
A.B.N. 25 131 446 720
Telephone (02) 9228 2800 Facsimile (02) 9228 2811
Website: Hely Horne Perry

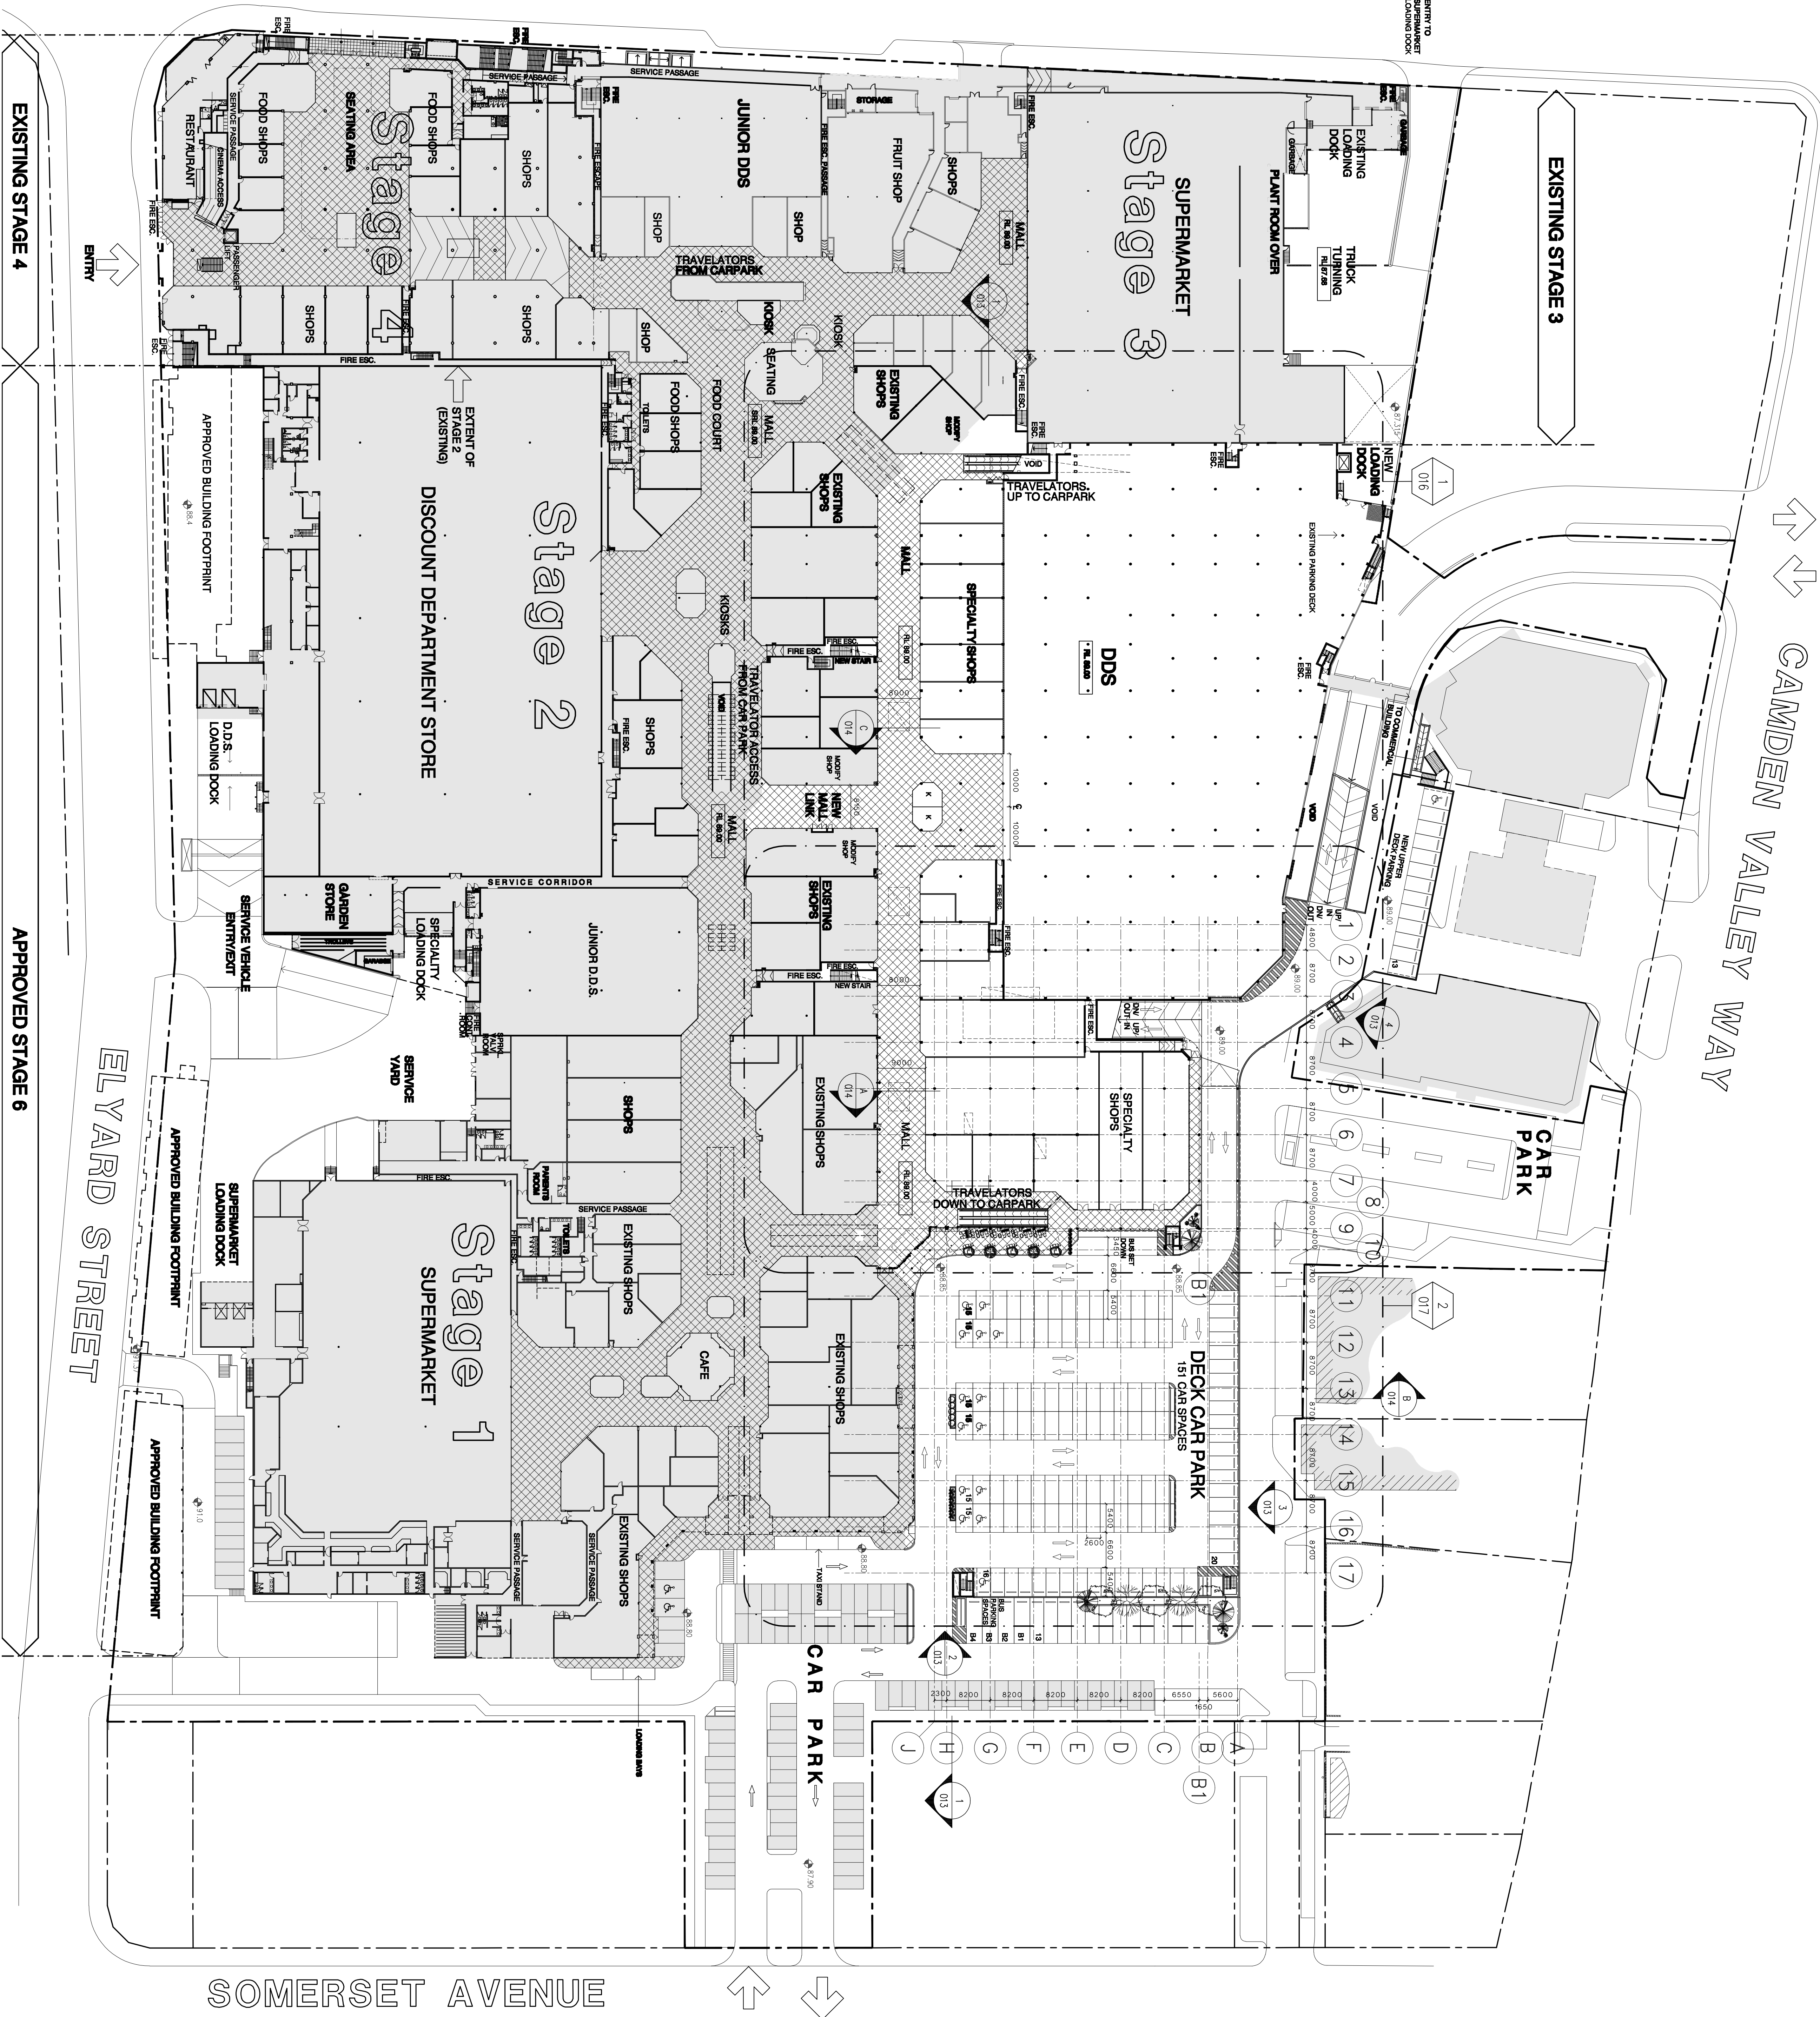

EXISTING STAGE 4


APPROVED STAGE 6

SOMERSET AVENUE

QUEEN STREET

CAMDEN VALLEY WAY

EXISTING STAGE 3

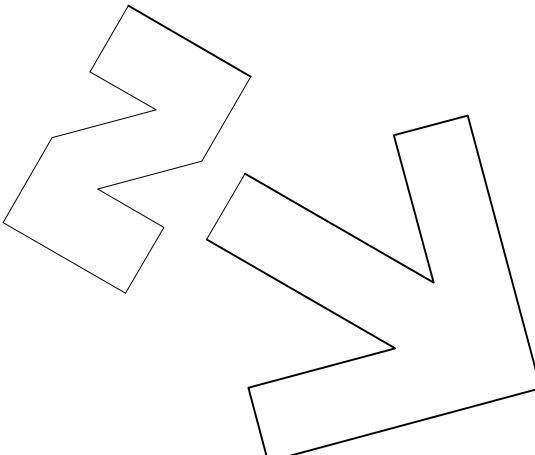

CONSULTANTS


ARELLAN
OWN CENTRI
TAGE 5

NT
ARELLAN
DOWN CENTRE
DWING
TE PLAN
AR PARK
OOOF DECK


384 | 012

Thomas Hornes Pty
 Thomas Street, McMahon's Point
 N. 25 131 448 729
 mail@thnpa.com.au
 Phone (02) 9629 2800 Facsimile (02) 9629 2800
 Fax Perry Reg. No.3472


No.	AMENDMENTS	Drawn	Revised
A	PRELIMINARY ISSUE	GG	22-02-10
B	PROPOSED RELOCATED	GP	23-03-10
C	TOWER RELOCATED	GP	31-03-10
D	LEFT RELOCATED	GP	07-06-10
E	ISSUED FOR DA	GG	24-06-10
F	ADDITIONAL LEVELS ADDED	GG	24-09-10
-			
-			
-			
-			

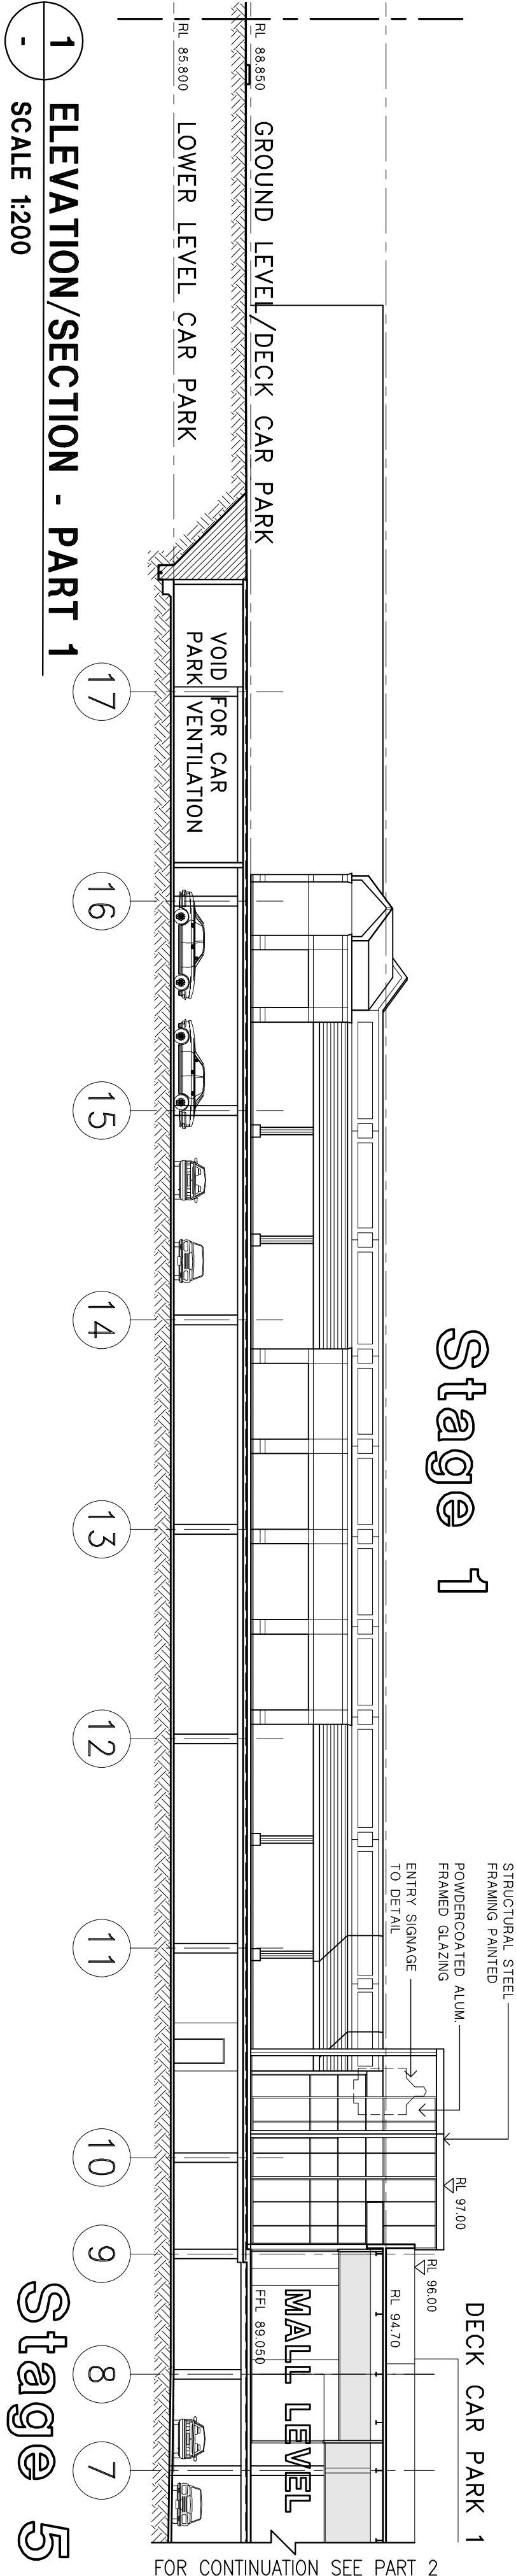

Stage 5

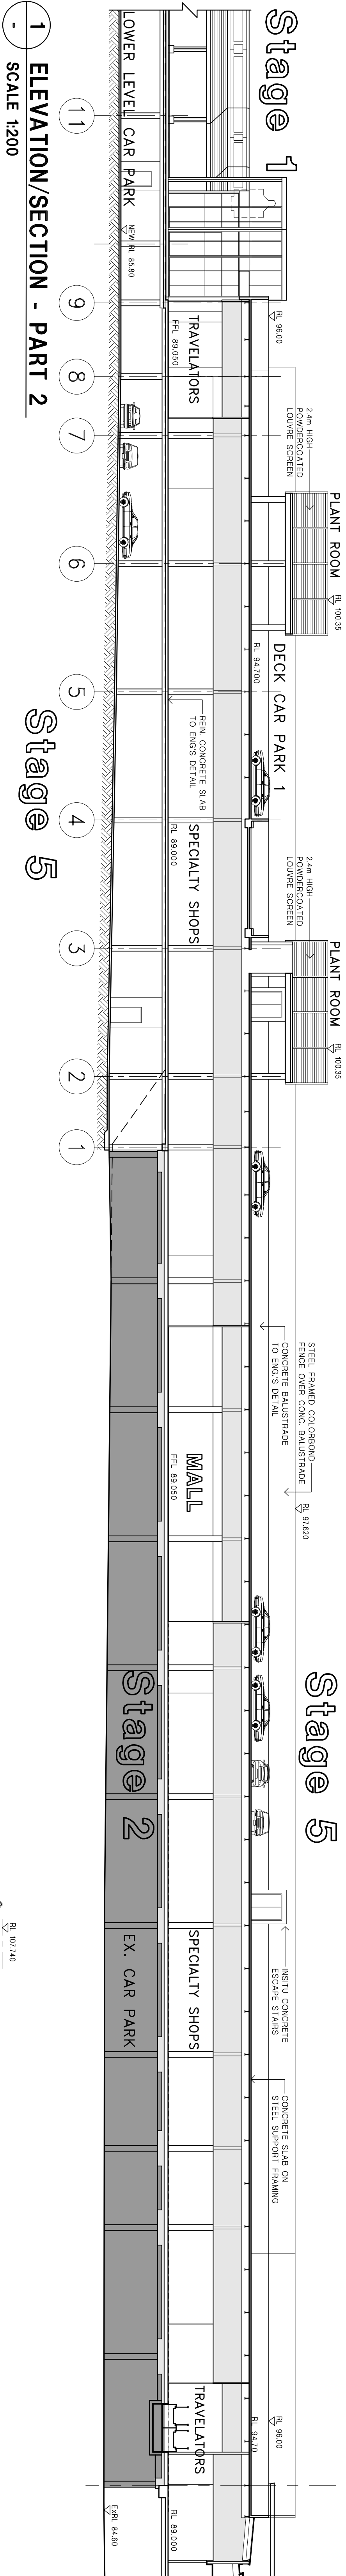


Stage 5

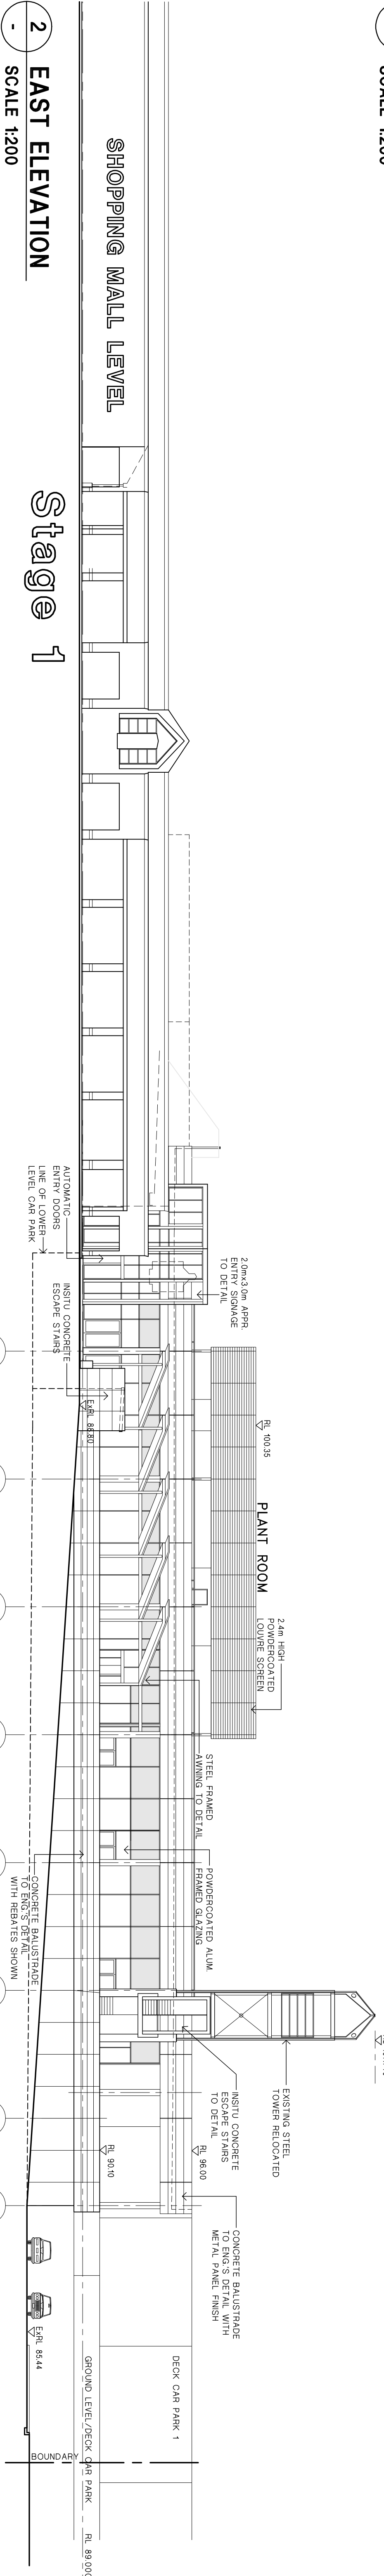


Stage 1

Stage 5

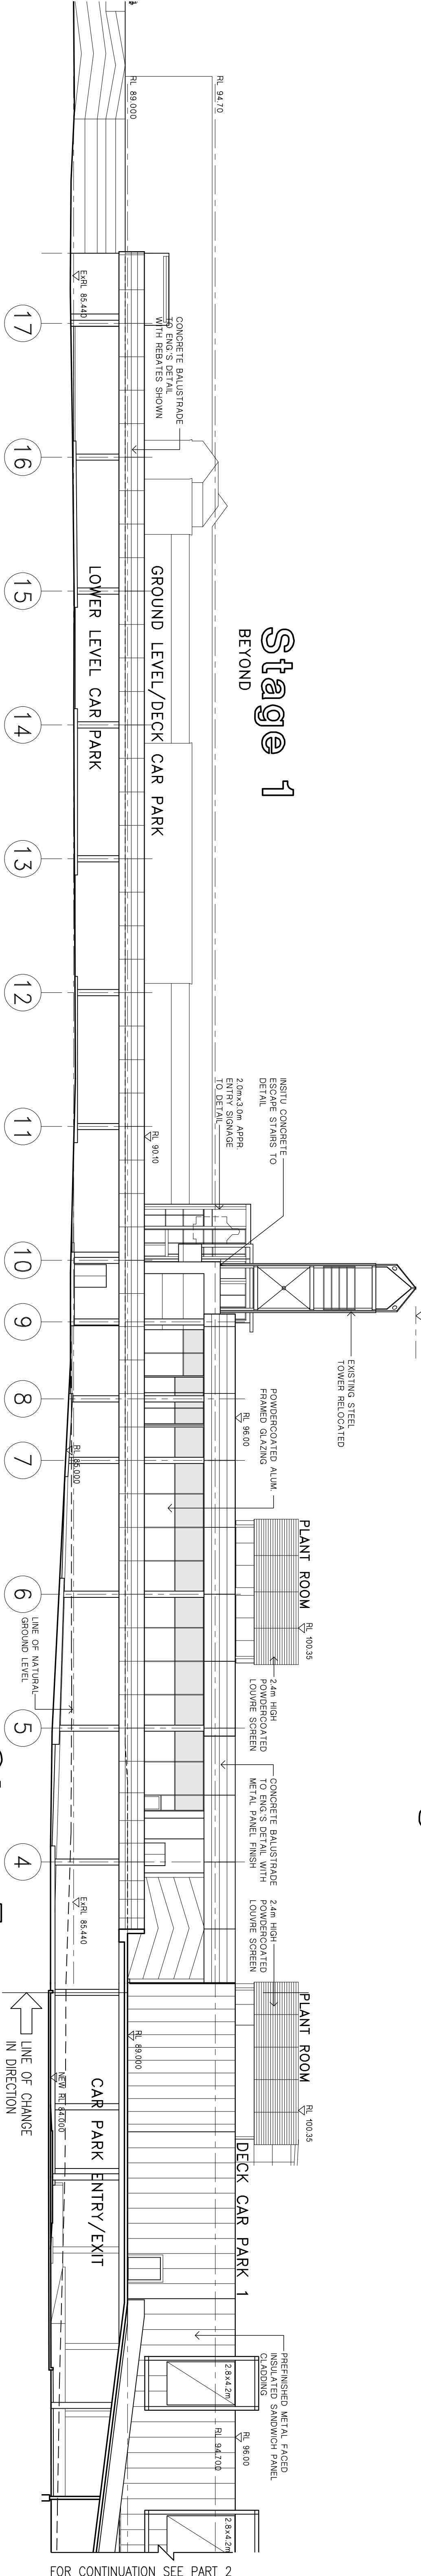

Stage 5

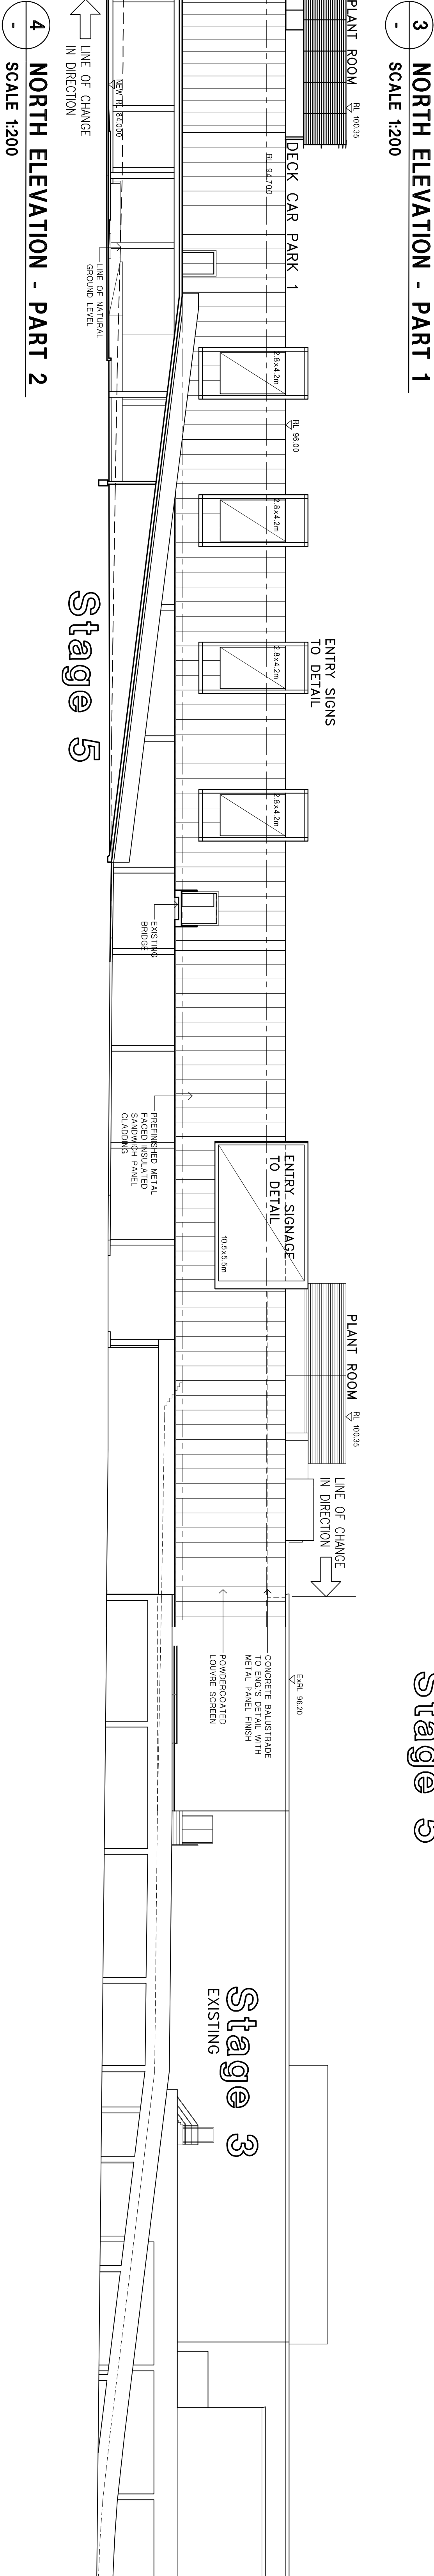

Stage 5

PROJECT
NARELLAN
TOWN CENTRE
STAGE 5

CLIENT	NARELLAN TOWN CENTRE
SCALE	1200
DRAWING	JUN/09
CHECKED	CC
APPROVED	




NORTH & EAST
ELEVATIONS

984 013



Hely Horne Perry
Architects Pty Ltd
41 Thomas Street, Murrumbidgee
A.B.N. 25 131 446 720
Telephone (02) 9528 2800 Facsimile (02) 9528 2811
Website: Hely Horne Perry Architects

No. AMENDMENTS		Drawn	Date
A	PRELIMINARY ISSUE	GG	22-02-10
B	NEW CAR PARK DELETED	- GG	- 04-03-10
C	ISSUED FOR DA	- GG	- 25-06-10
D	LEVELS ADDED	JP	20-09-10


-	-	-	-
-	-	-	-
-	-	-	-
-	-	-	-

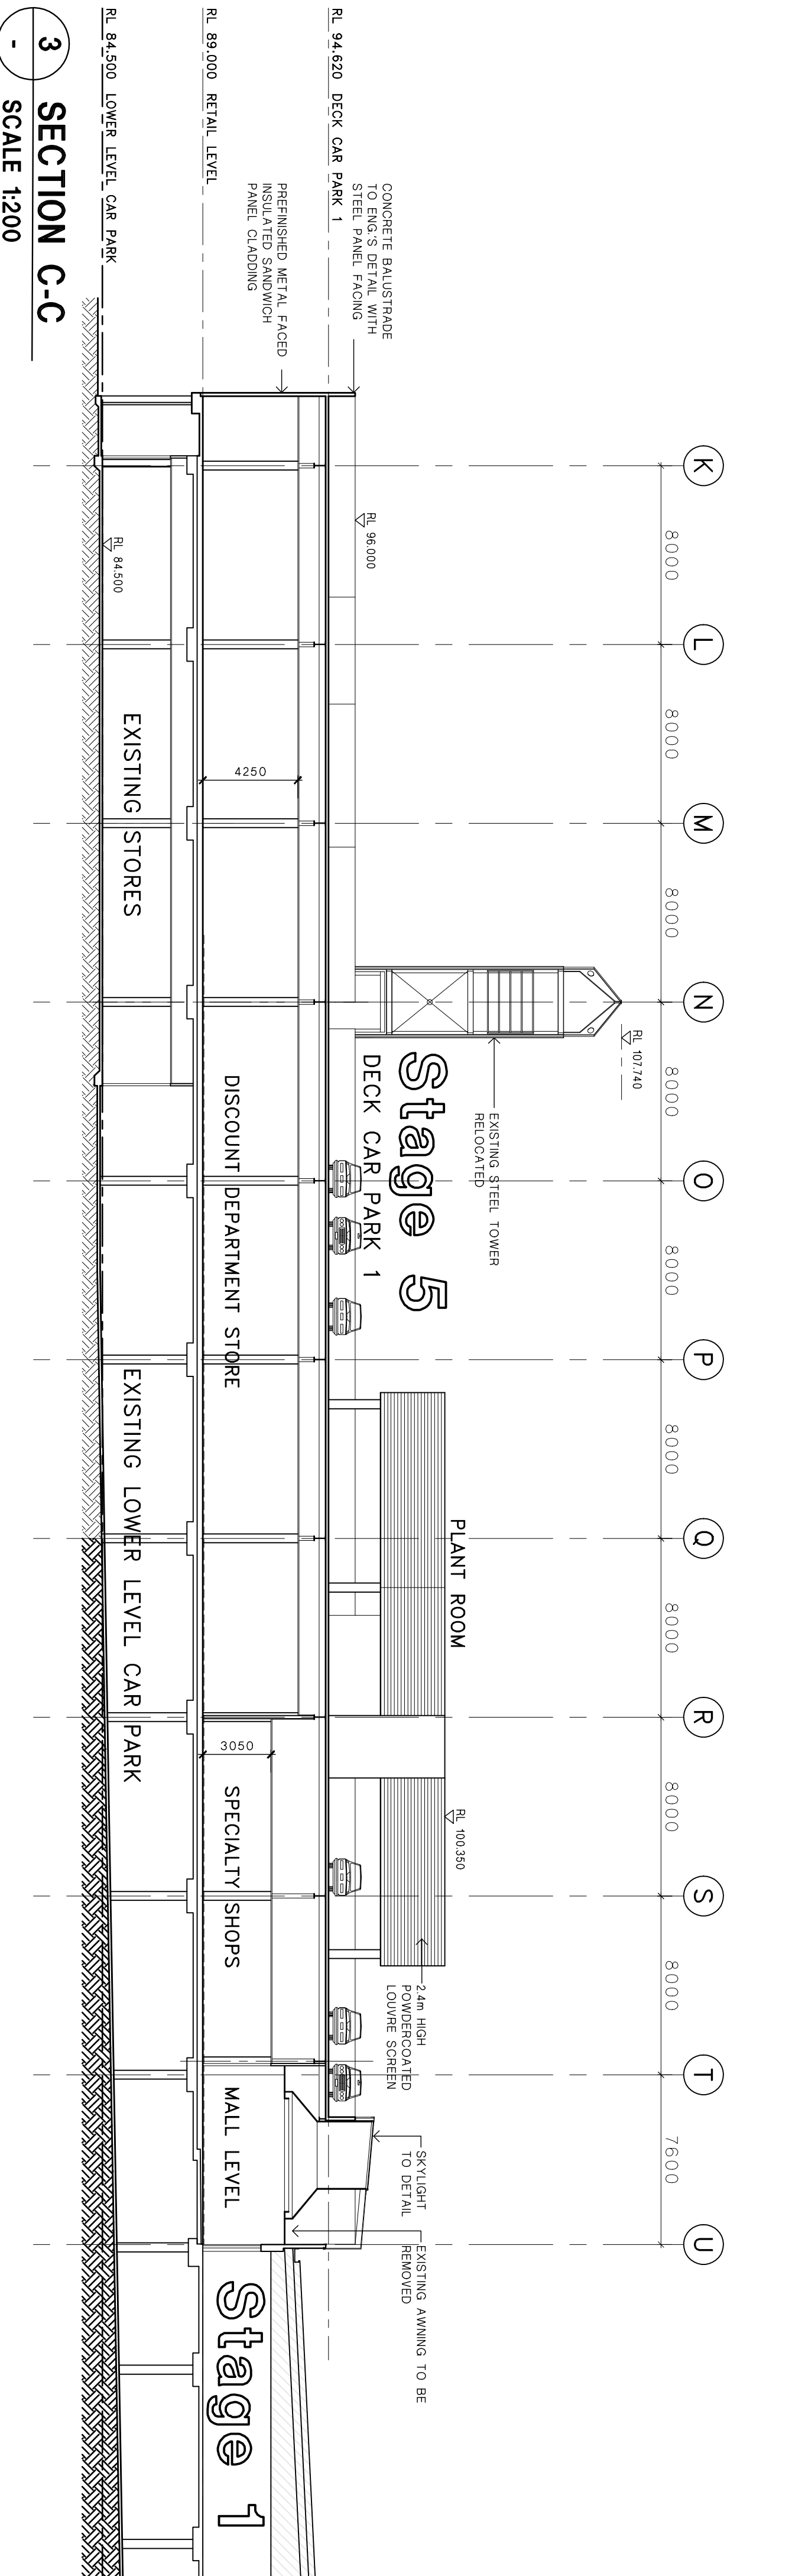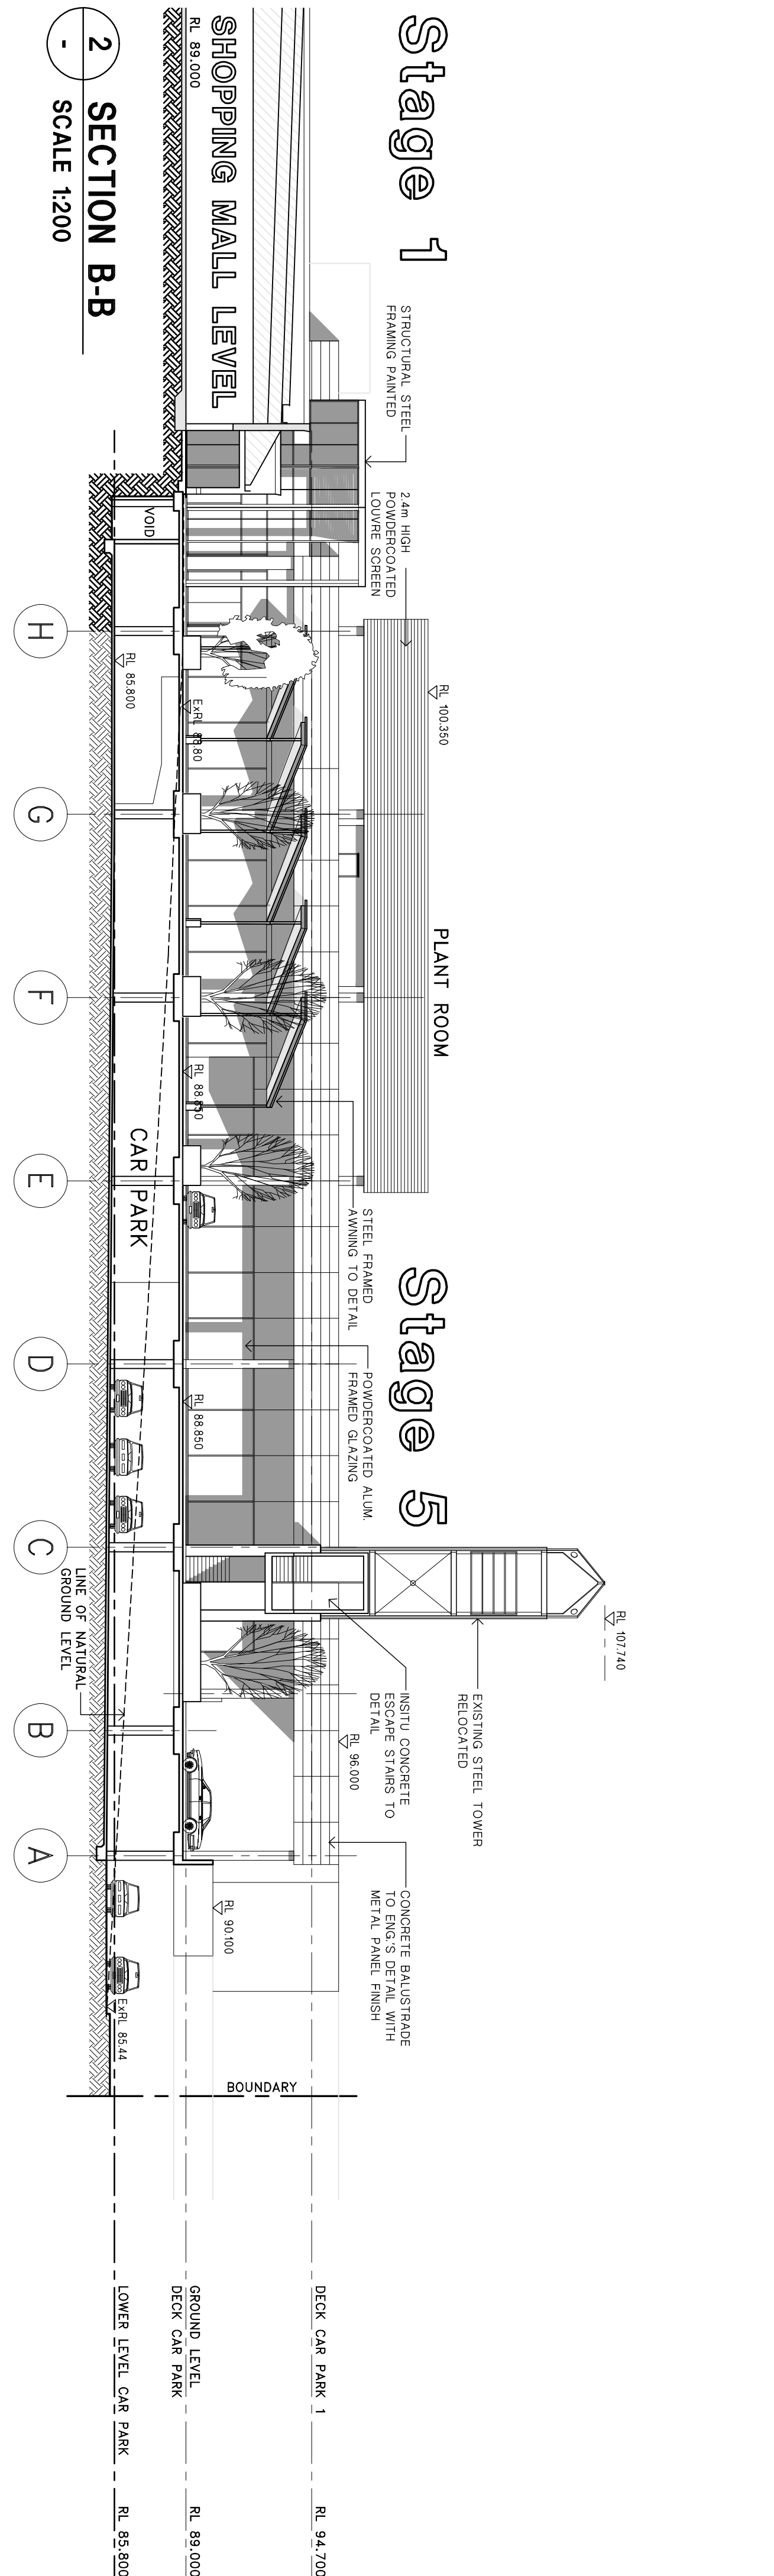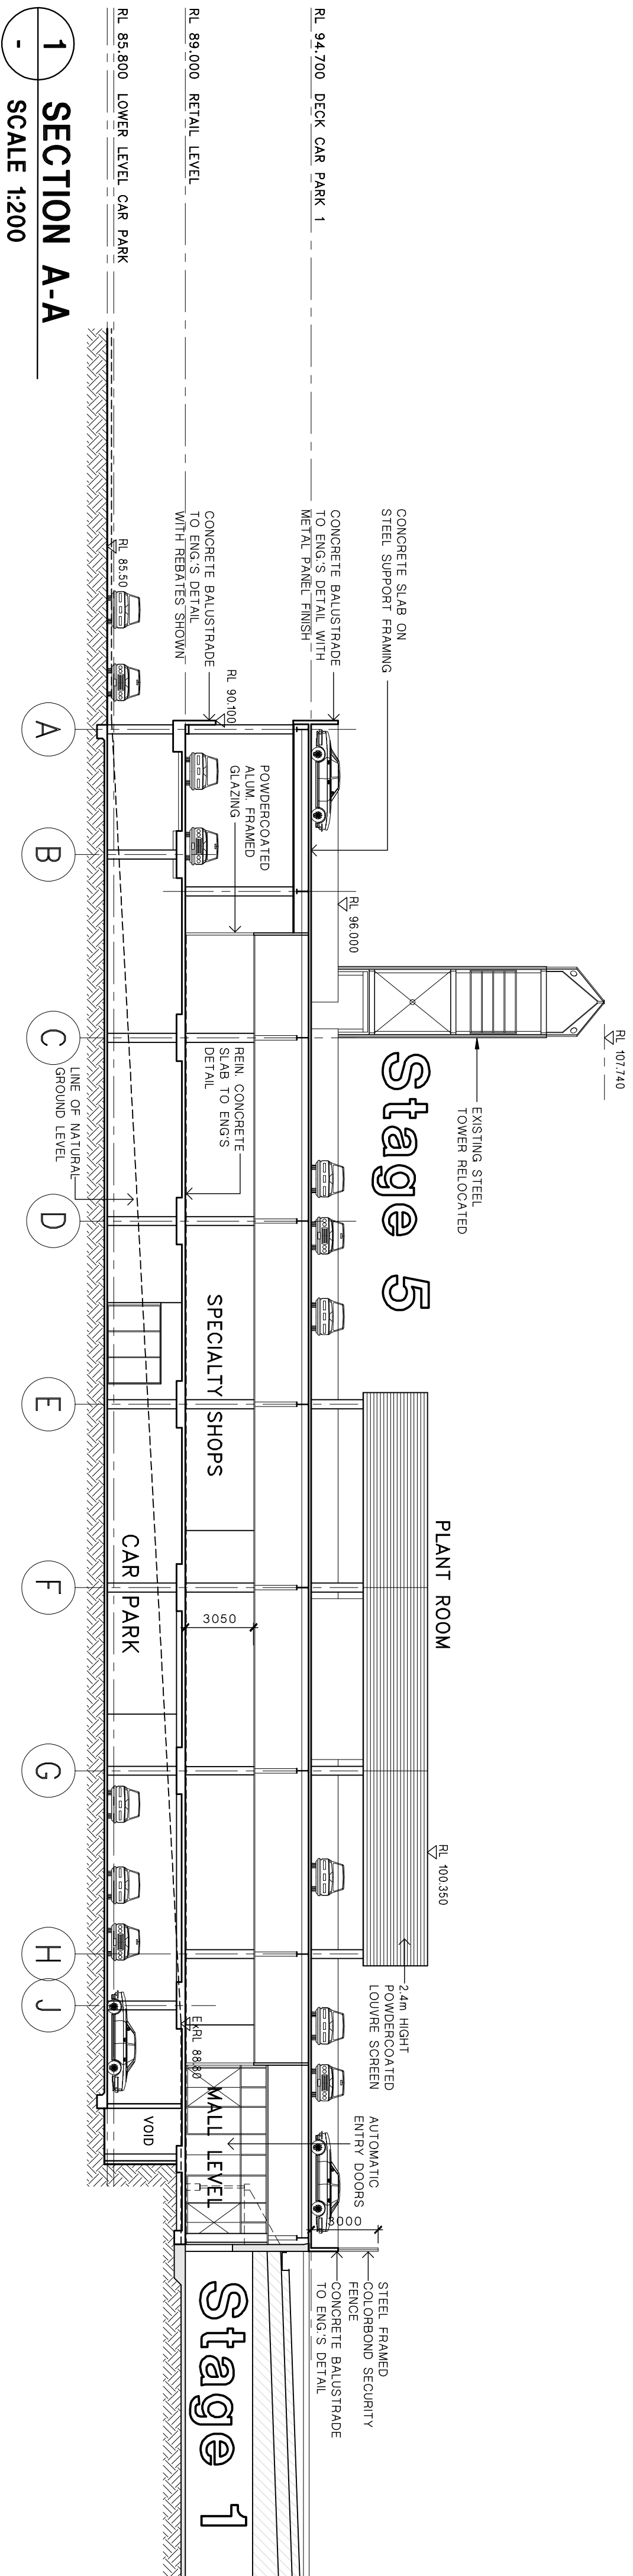

FOR CONTINUATION REFER TO PLAN BELOW

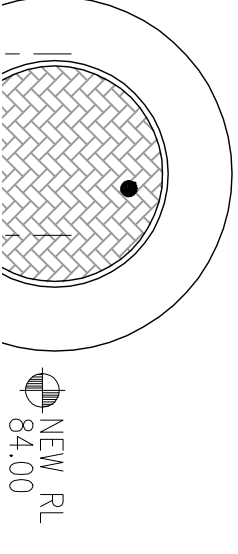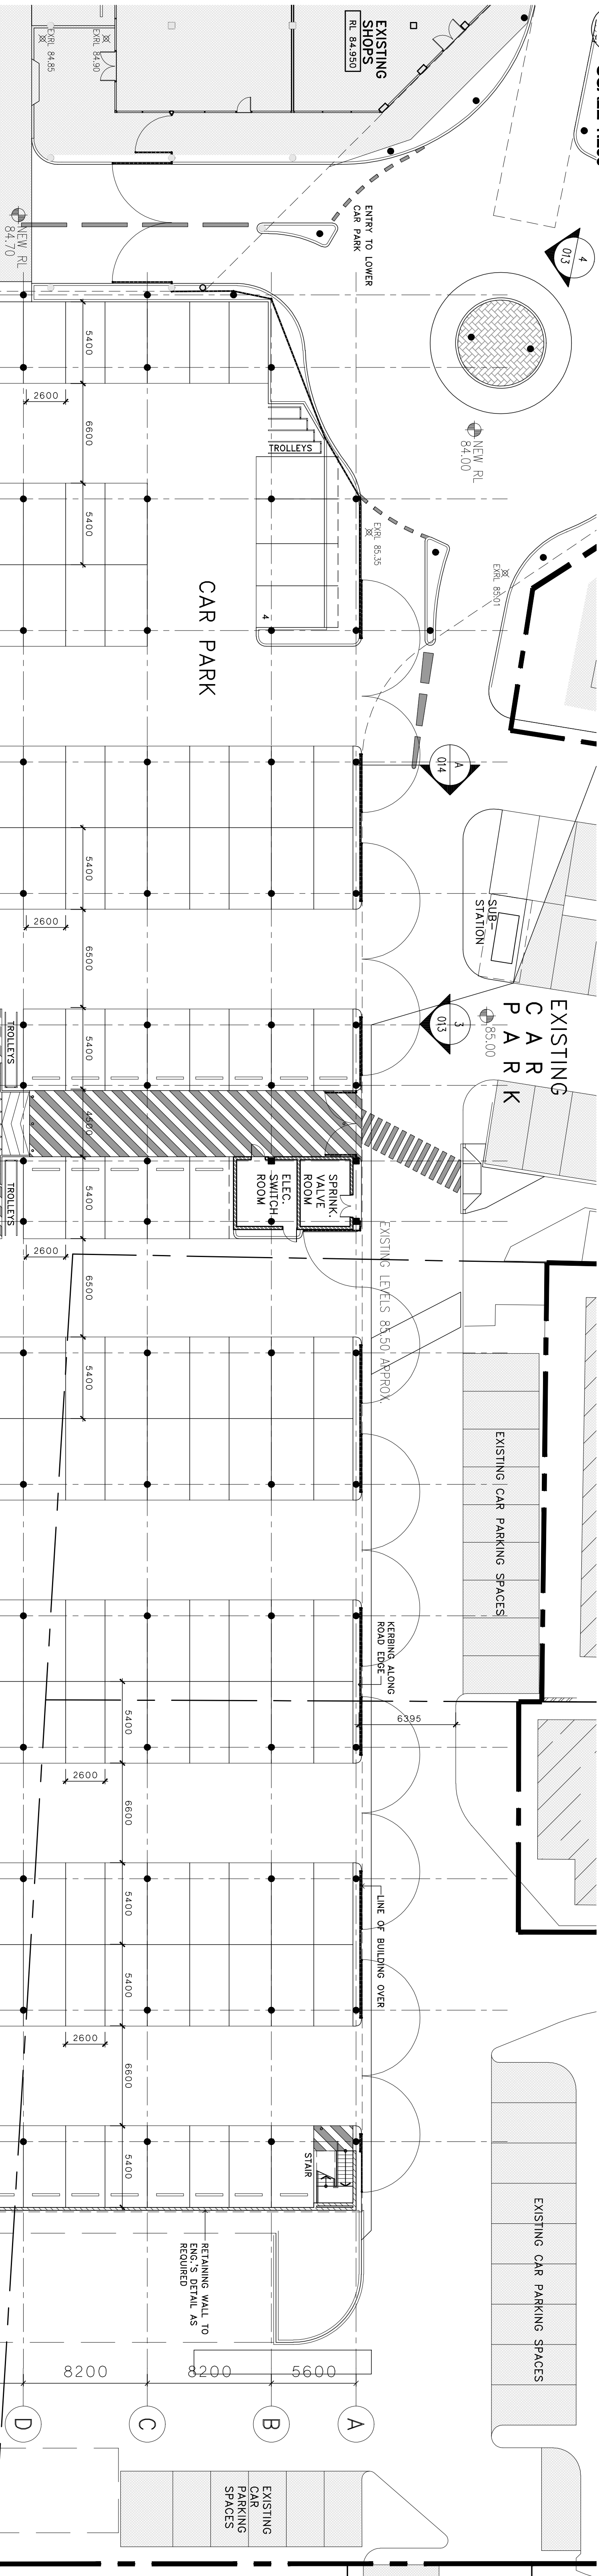EXISTING
CAR PARK

Street 2

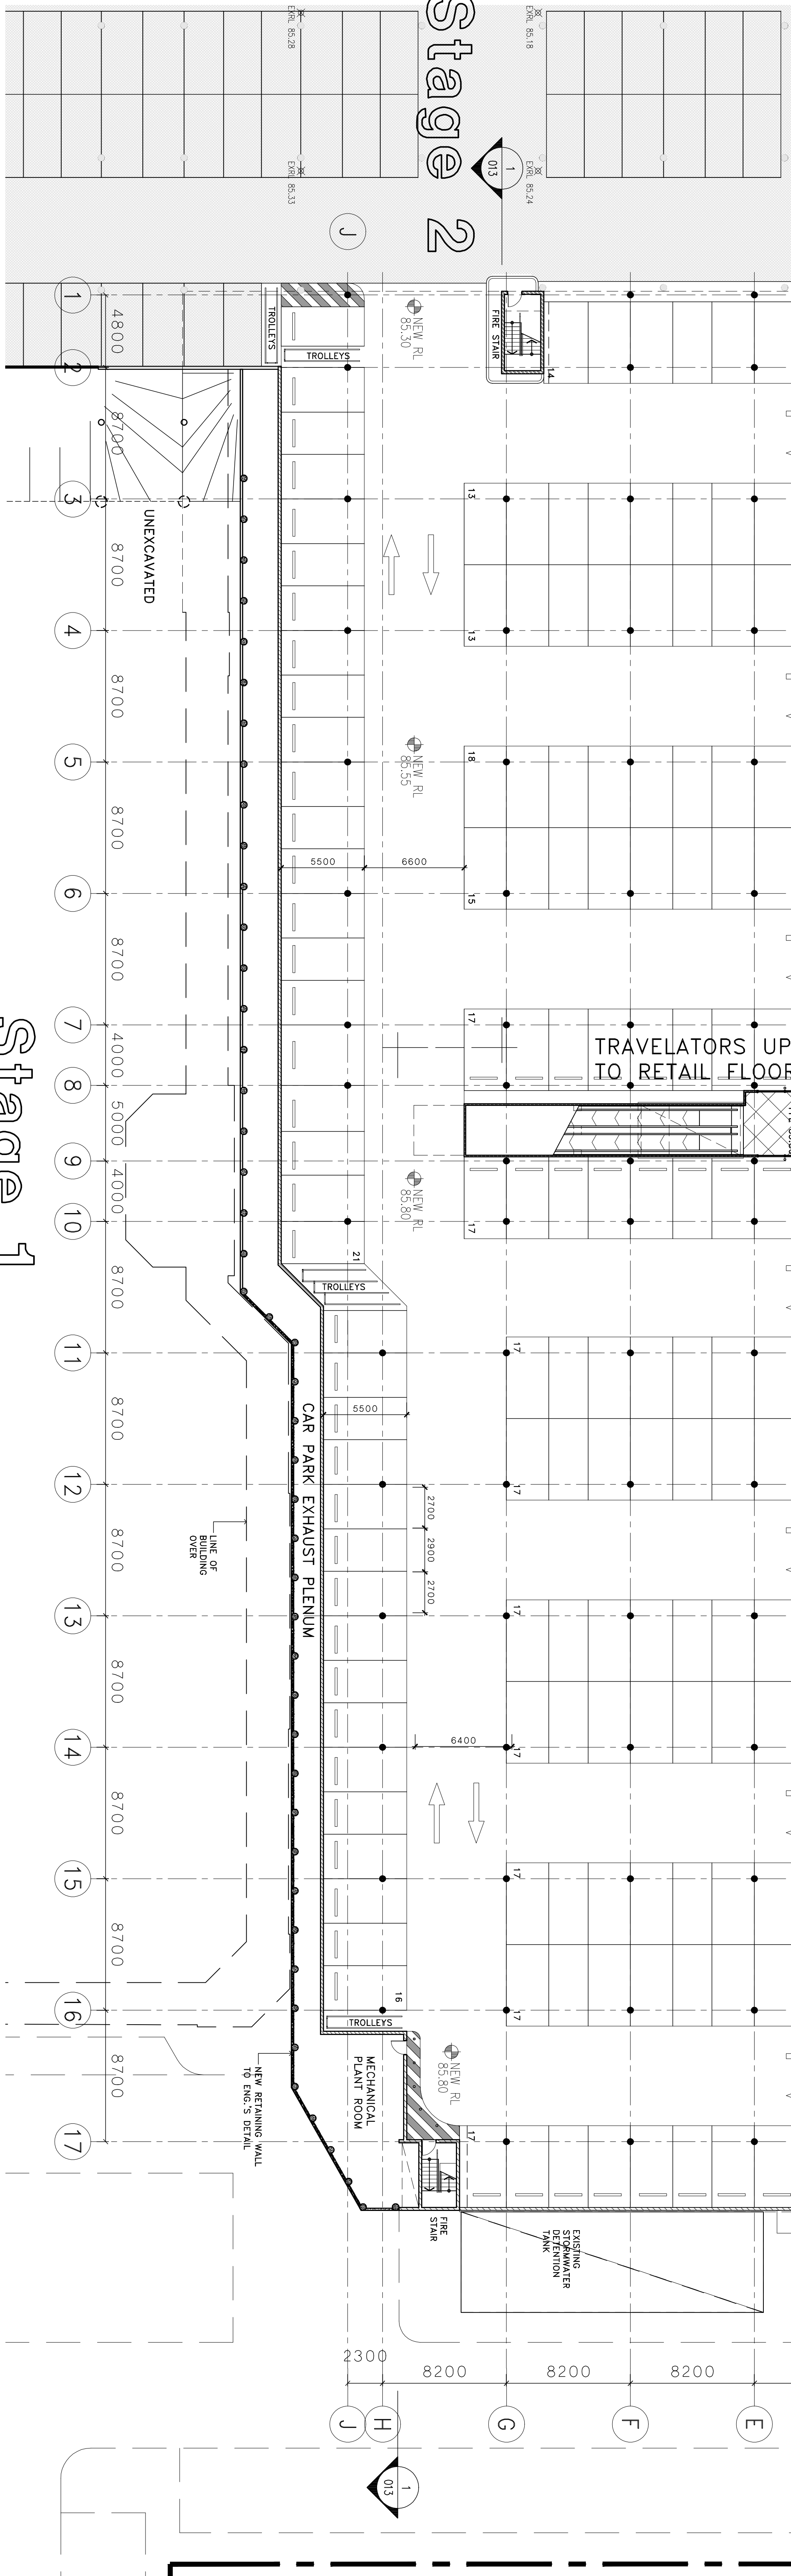

1 PART FLOOR PLAN - LOWER LEVEL

PROJECT NO.

984

DRAWING NO.

015

ISSUE

C

MARELLAN TOWN CENTRE STAGE 5

NARELLAN TOWN CENTRE

PART PLAN

LOWER LEVEL PLAN

SCALE

1:200

DATE

JUN/09

DRAWN

GG

CHECKED

APPROVED

Helely Horne Perry Architects Pty Ltd


11 Thomas Street, Maresfield Park 2030

Phone: 02 9239 2300 Fax: 02 9239 2301

Email: info@hph.com.au

Website: www.hph.com.au

FOR CONTINUATION REFER TO DRAWING 017

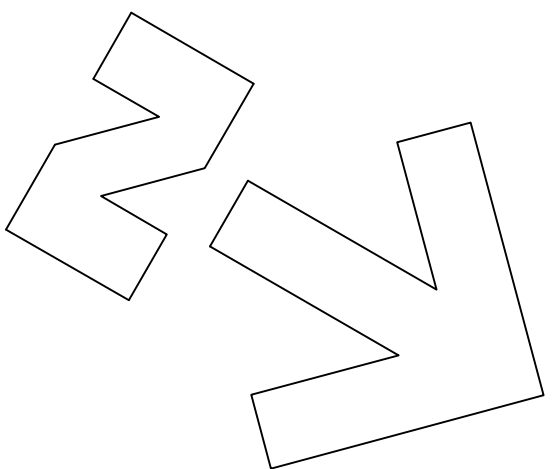

CONSULTANTS

PROJECT
NARELLAN
TOWN CENTRE
STAGE 5

CLIENT
NARELLAN
TOWN CENTRE

DRAWING
RETAIL LEVEL
PART PLAN 1

SCALE
1:200

DATE
JUN 09

DRAWN
GG


CHECKED
GG

APPROVED
GG

PROJECT NO. 984 | **DRAWING NO.** 016 | **ISSUE** C


Hely Horne Perry Architects Pty Ltd
41 Thomas Street, Macarthur Park, 2560
A.B.N. 25 131 446 720
Telephone (02) 9292 2800 Facsimile (02) 9292 2811
Website Hely Horne Perry Architects

1 PART FLOOR PLAN - RETAIL LEVEL
011 SCALE 1:200

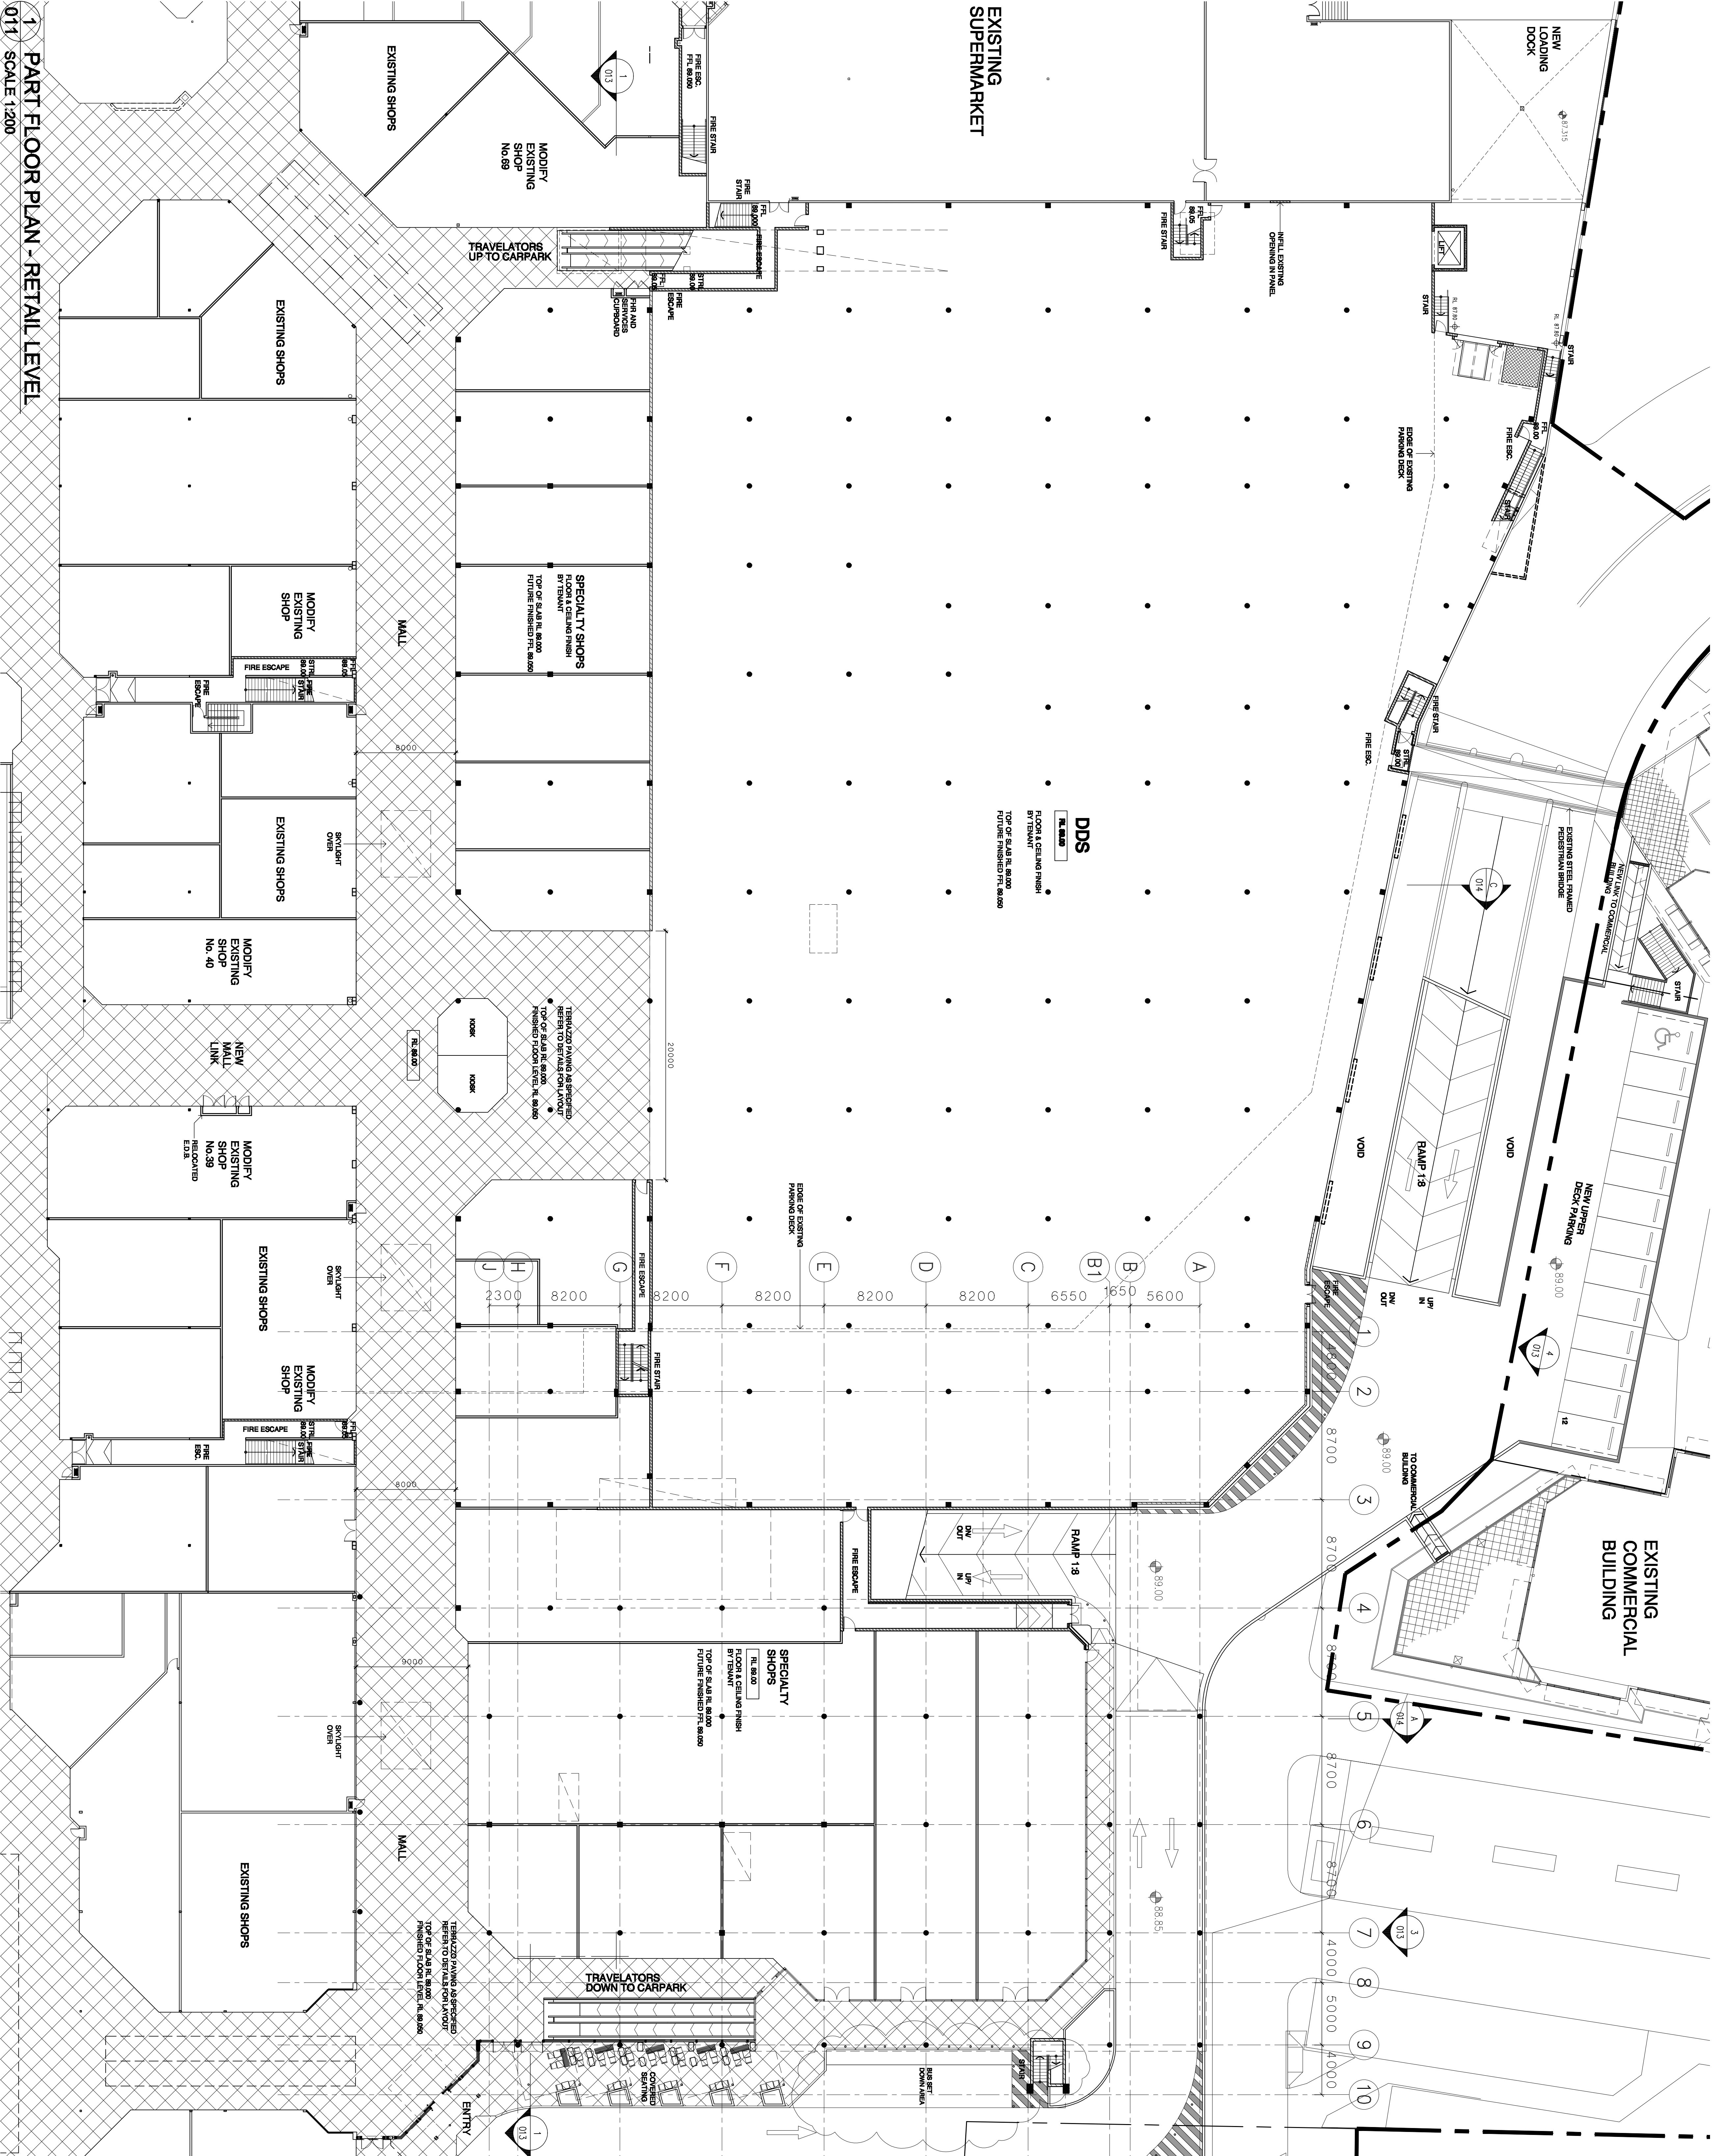

LANDSCAPING PLANT SCHEDULE			
ITEM NO.	PLANT NAME	COMMON NAME	SIZE
1	Manitoba Linvillea	Shore's Sumner	6m
2	Manitoba Linvillea	Shore's Sumner	6m
FOR CONTINUATION REFER TO DRAWING 016

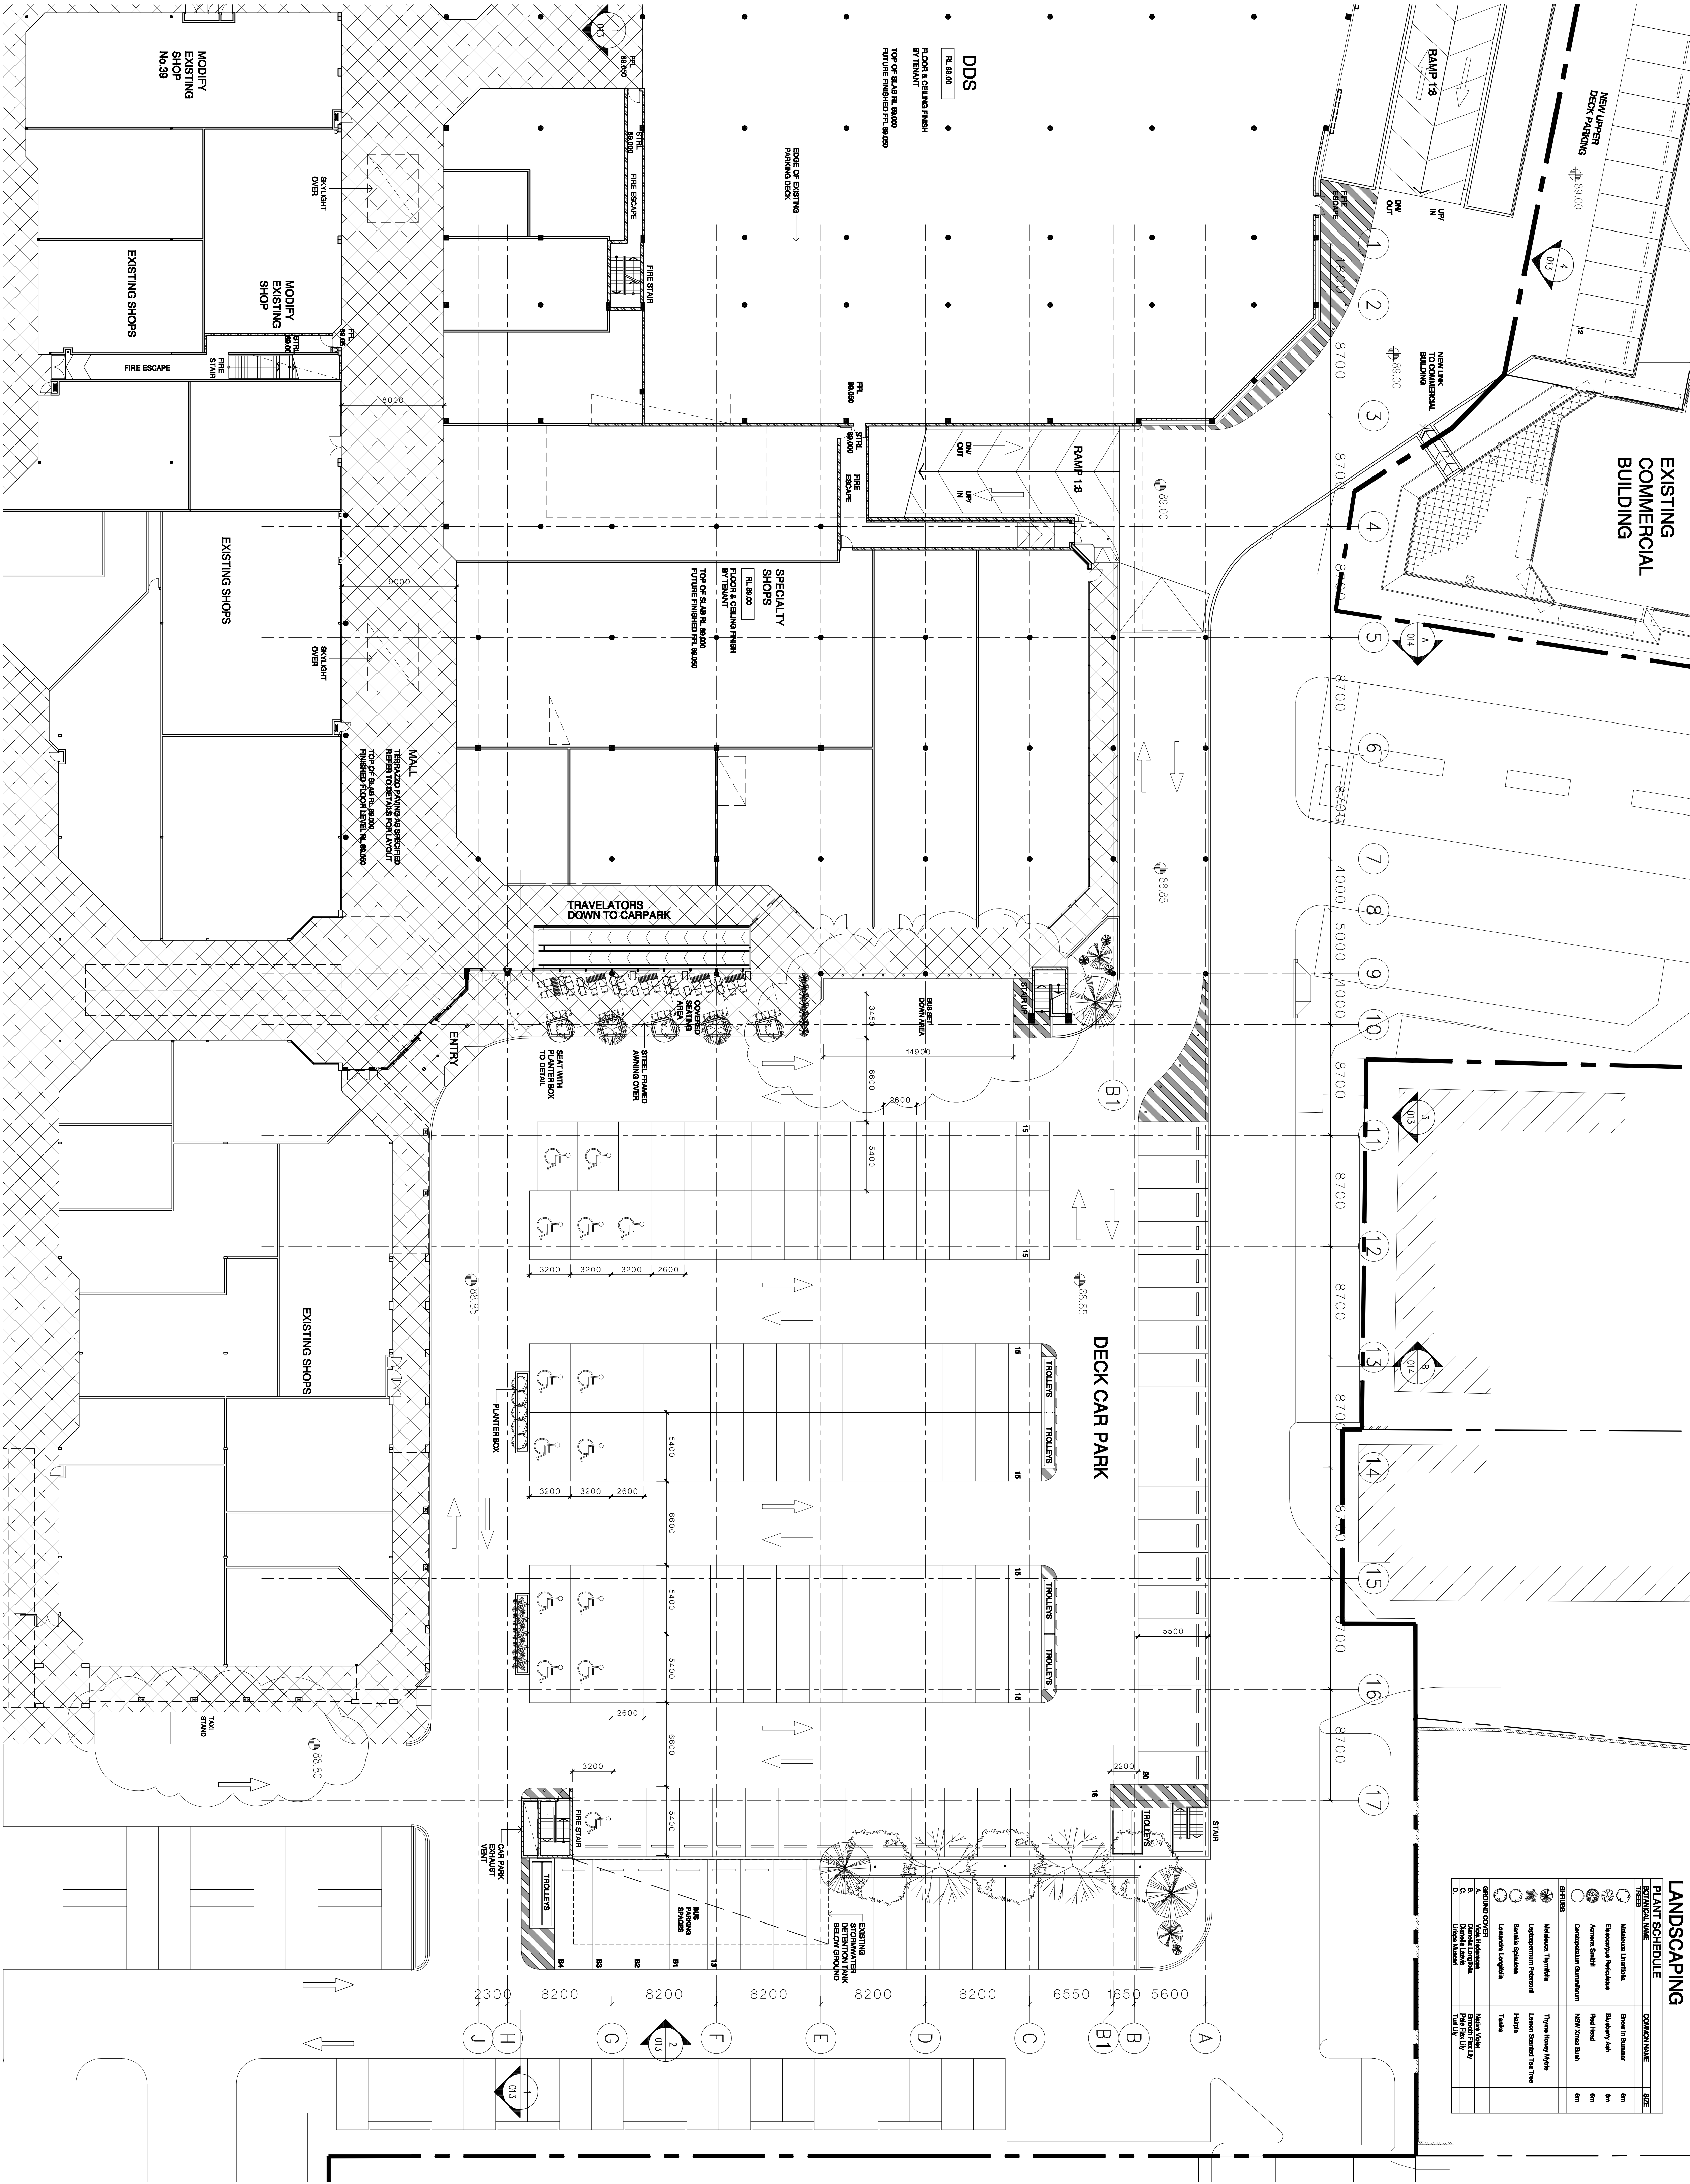

PROJECT
NARELLAN TOWN CENTRE
STAGE 5

CLIENT
NARELLAN TOWN CENTRE

SCALE
1:200


DRAWING
DATE
JUN 09

RETAIL LEVEL
PART PLAN 2

PROJECT NO. 984
DRAWING NO. 017
ISSUE C

Hely Horne Perry Architects Pty Ltd
41 Thomas Street, Macarthur Point, 2060
A.B.N. 25 131 446 720
Telephone (02) 9228 2800 Facsimile (02) 9228 2811
Mobile 0422 114272

-	-
-	-
-	-
-	-
-	-

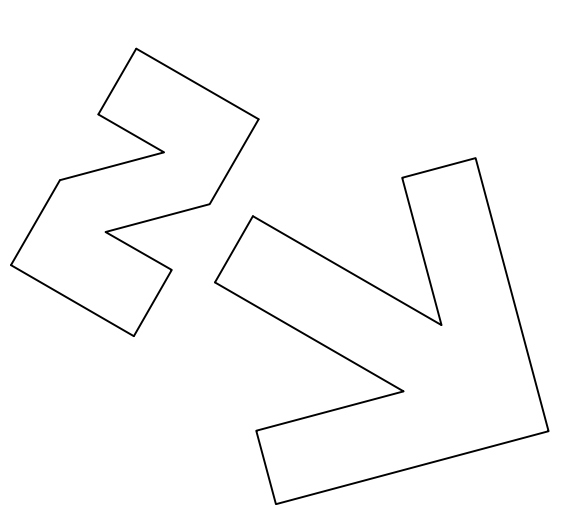

CONSULTANTS

PROJECT
NARELLAN TOWN CENTRE STAGE 5


CLIENT	SCALE
NARELLAN TOWN CENTRE	1:200

DRAWING	DATE
JUN/09	

PART PLAN	DRAWN
CAR PARK	GG
ROOF DECK	CHECKED
	APPROVED

984 | **018** | **C**

Hely Horne Perry Architects Pty Ltd
41 Thomas Street, Macarthur Point, 2560
A.B.N. 25 131 446 720
Telephone (02) 9228 2800 Facsimile (02) 9228 2811
Mobile Perry Reg. No. 45072

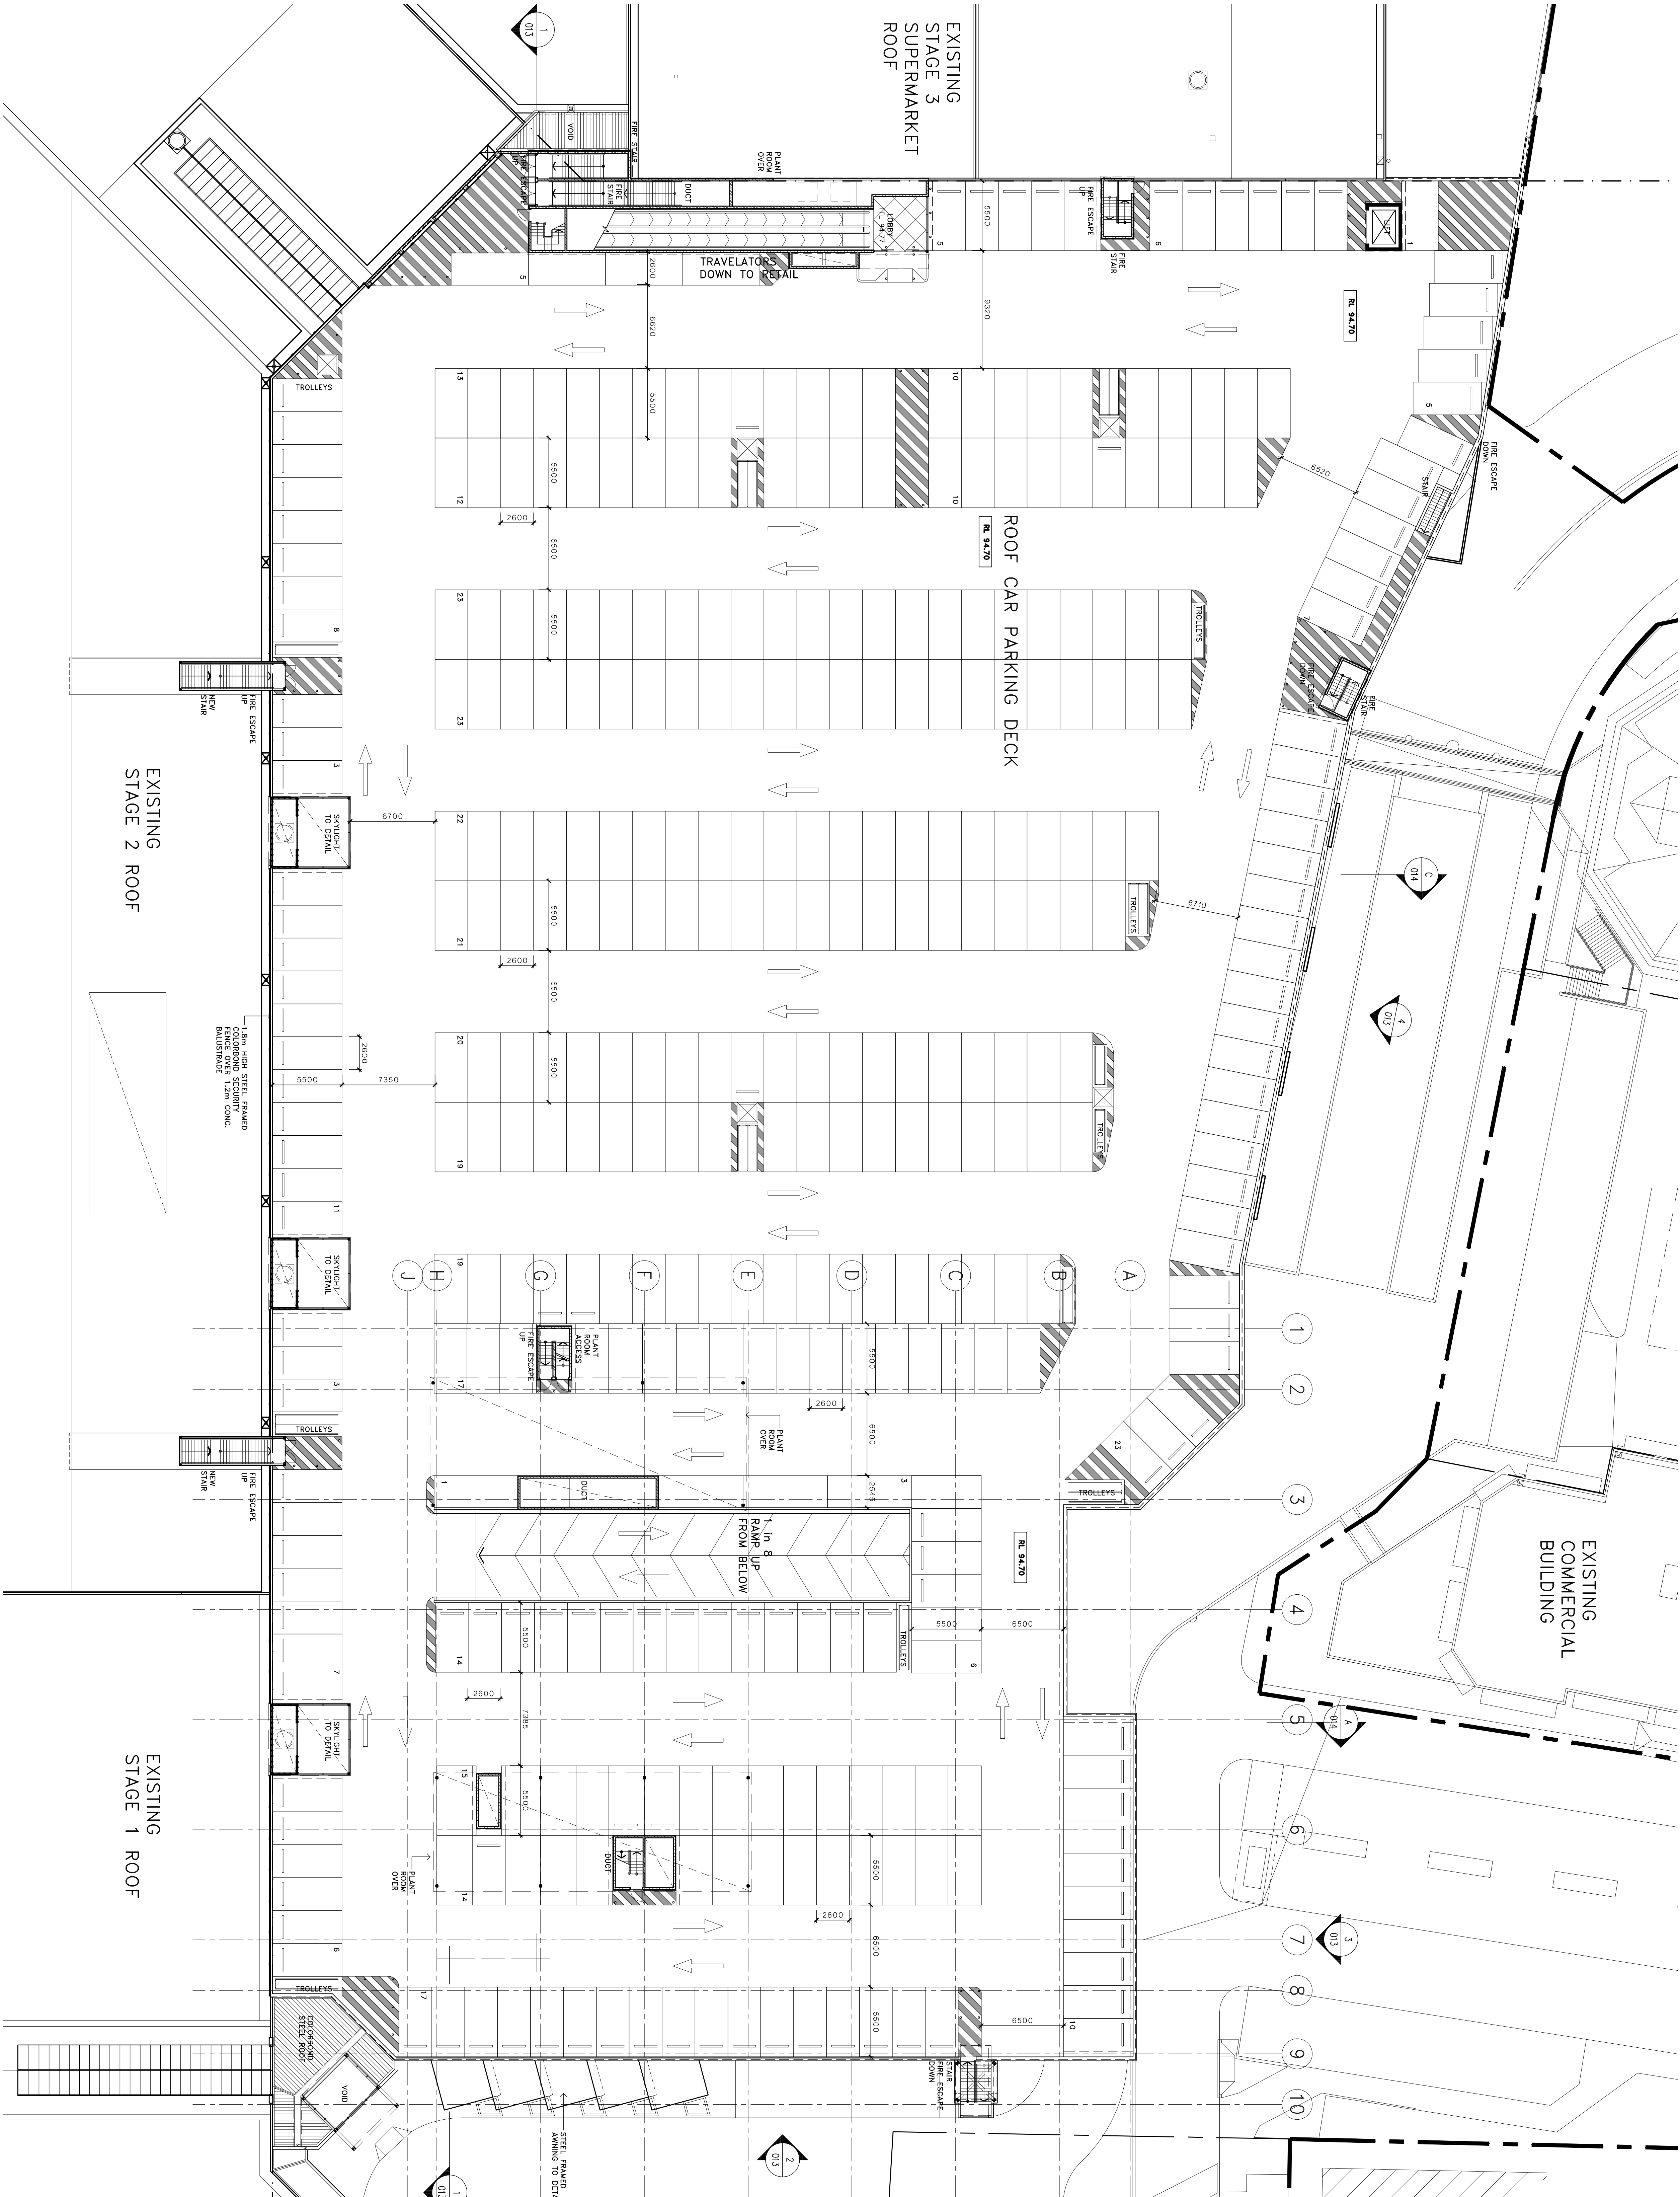

-	-
-	-
-	-
-	-
-	-
-	-
-	-

