


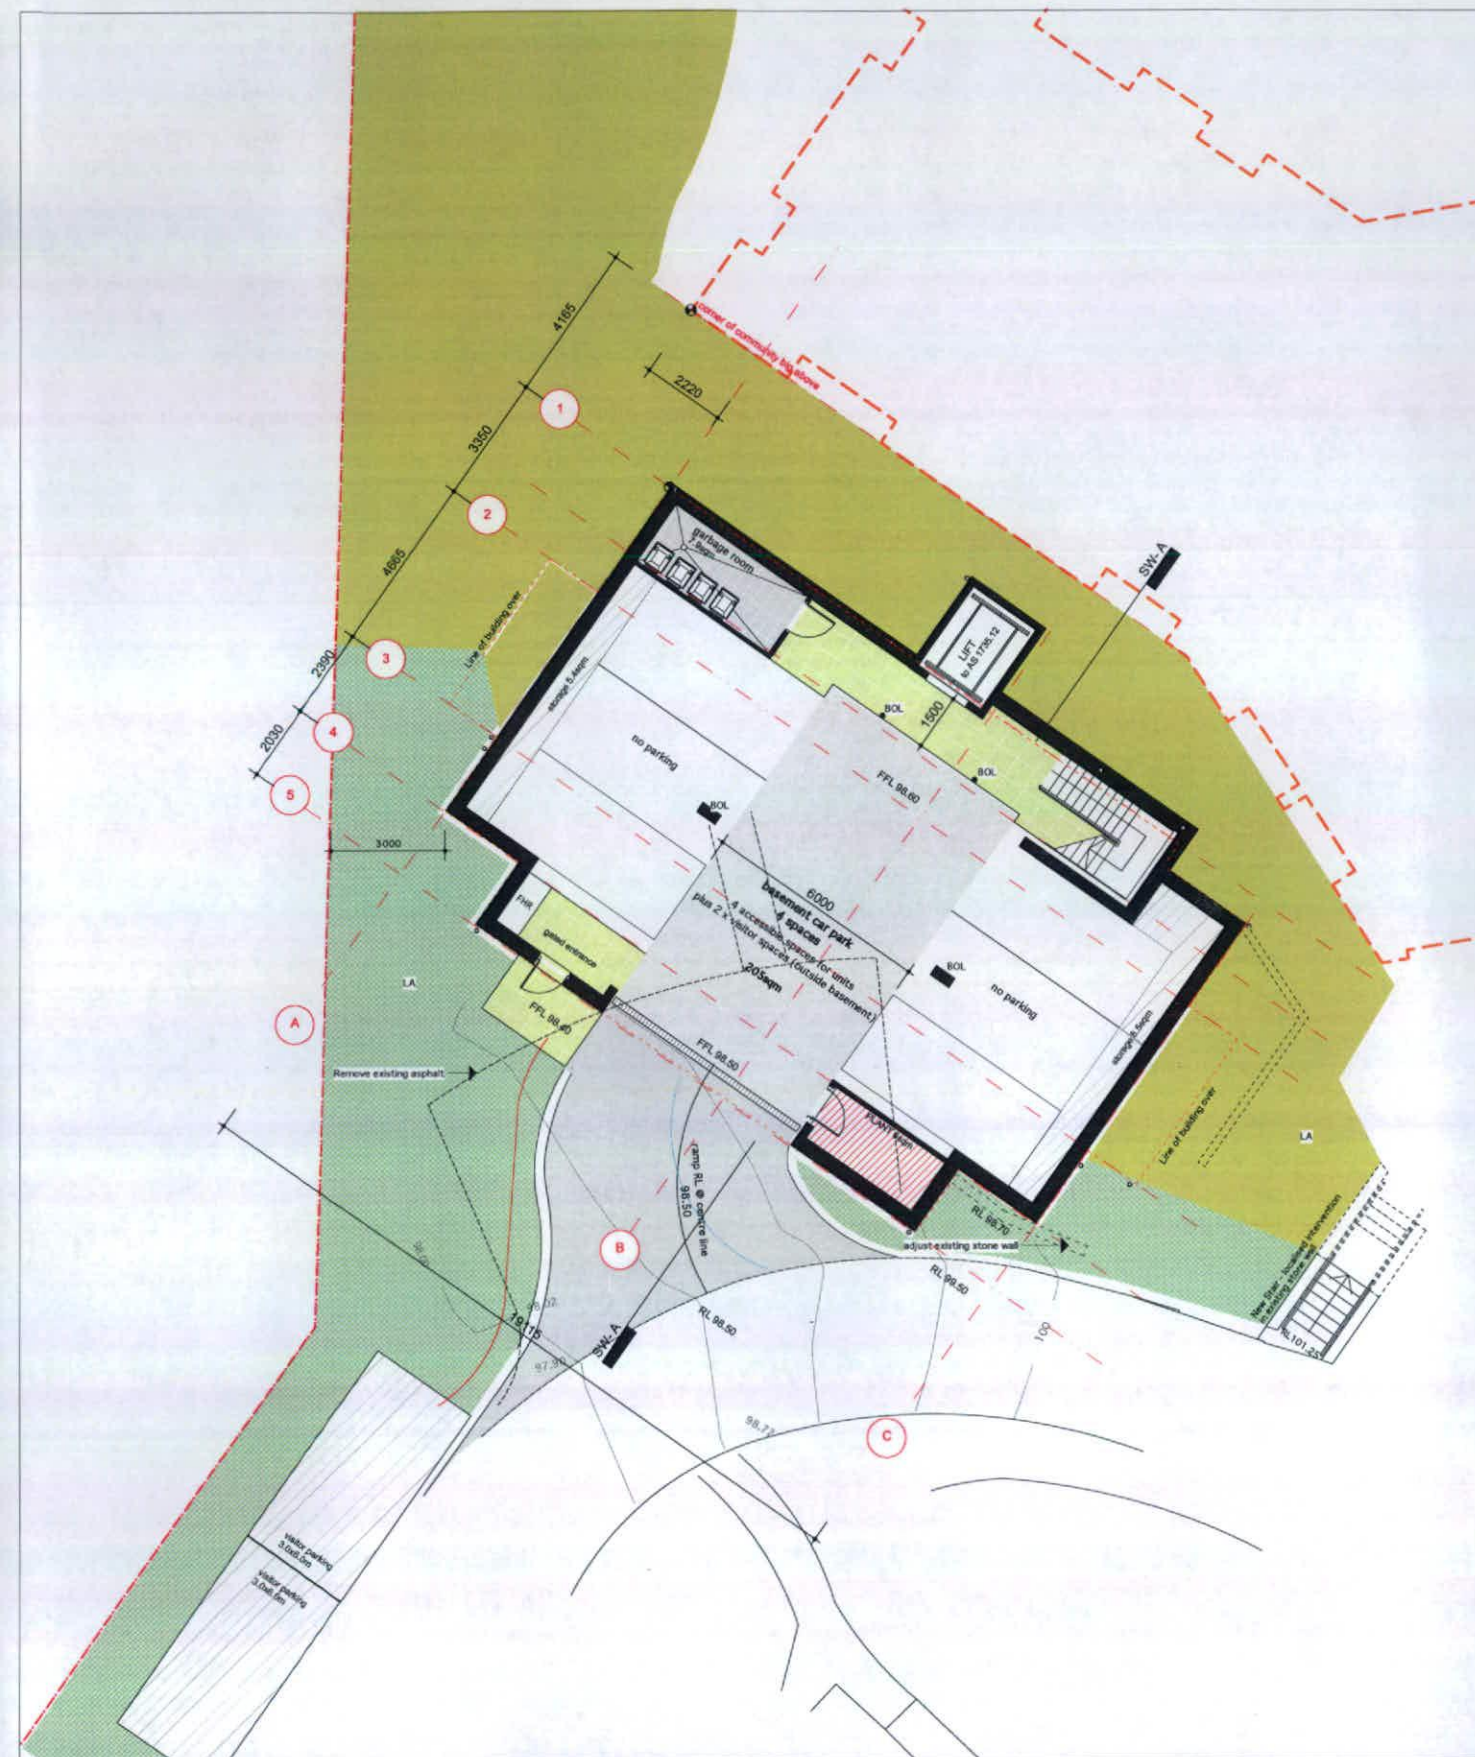

1 SW Basement Plan
1:100 @ A1

2 SW Roof Plan
1:100 @ A1

RECEIVED
18 OCT 2010
Amendments
1. Balconies extended


hill thalis
ARCHITECTURE + URBAN PROJECTS PTY LTD
LEVEL 5, 65-72 Wentworth Ave
Sydney NSW 2000 Australia
T 02 9211 4226 F 02 9281 3071
E cdm@hillthalis.com.au
W www.hillthalis.com.au

Use figure dimensions only
Do not scale
Carry over dimensions
Authorised requirements
Comply with all relevant
Australian Standards

LEGEND
AFW Aluminium framed door and window system
BAL(M) Steel balustrade to BCA requirements
BAL(R) Rendered balustrade to BCA requirements
BAL(S) Slatted balustrade to BCA requirements
BOL Bolt
BK Face brickwork
BLK Stacked honed blockwork
CLD Lightweight cladding
DB Distribution board to electrical engineer's reqs
DP Downpipe to hydraulic engineer's reqs

E/C Electrical/Communications board to electrical engineer's reqs
FHB Fire hydrant booster assembly to hydraulic engineer's reqs
FHR Fire hose reel to hydraulic engineer's reqs
GD Grated drain
HL Highlight window
HR Handrail to BCA requirements
LA Landscape area to landscape architect's reqs
LV Louvered vent to mechanical engineer's reqs
LB Letter boxes to statutory reqs
MSR(1) Metal roof sheet
MSR(2) Roof sheet

PS Privacy screen
R Render
RS Roller shutter to mechanical engineer's reqs
SK Skylight
SVR Services riser (E/M denotes to electrical/hydraulic/mechanical engineers' reqs respectively)
NOTE:
All areas, yields and calculations are preliminary and indicative only and subject to detailed and further survey, design and client and consultant input and advice.

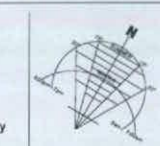

ISSUE **DATE** **AMENDMENT**
DA 25.08.10
B 15.10.10 Issue for DA submission
Council request for additional information

DEVELOPMENT APPLICATION
New Independent Living Units
95 Stanhope Road, Killara
For Aevum Limited

TITLE Southwest - Basement + Roof Plan
SCALE 1:100 @ A1
DATE 15.10.10
DRAWN JK/CKH
CHECKED PT
0 1 5 10 metres


DWG NO
DA2.1



RECEIVED
18 OCT 2010

1 SW Ground Plan
1:100 @ A1

- Amendments
- 1. Balconies extended
 - 2. Lockable letter boxes added
 - 3. Entrance door accessible compliant
 - 4. Kitchen has a wall oven added
 - 5. laundries moved to allow entrance door to move
 - 6. Acoustic compliance note added.

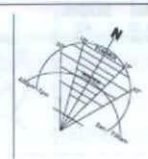


ISSUE	DATE	AMENDMENT
DA	25.06.10	Issue for DA submission
B	15.10.10	Council request for additional information

DEVELOPMENT APPLICATION
New Independent Living Units
95 Stanhope Road, Killara
For Aevum Limited


TITLE	ISSUE	SCALE	DATE	DRAWN	CHECKED
Southwest - Ground Plan	B	1:100 @ A1		JKCK/KH	PT

0 1 5 10 metres


DWG NO
DA2.2

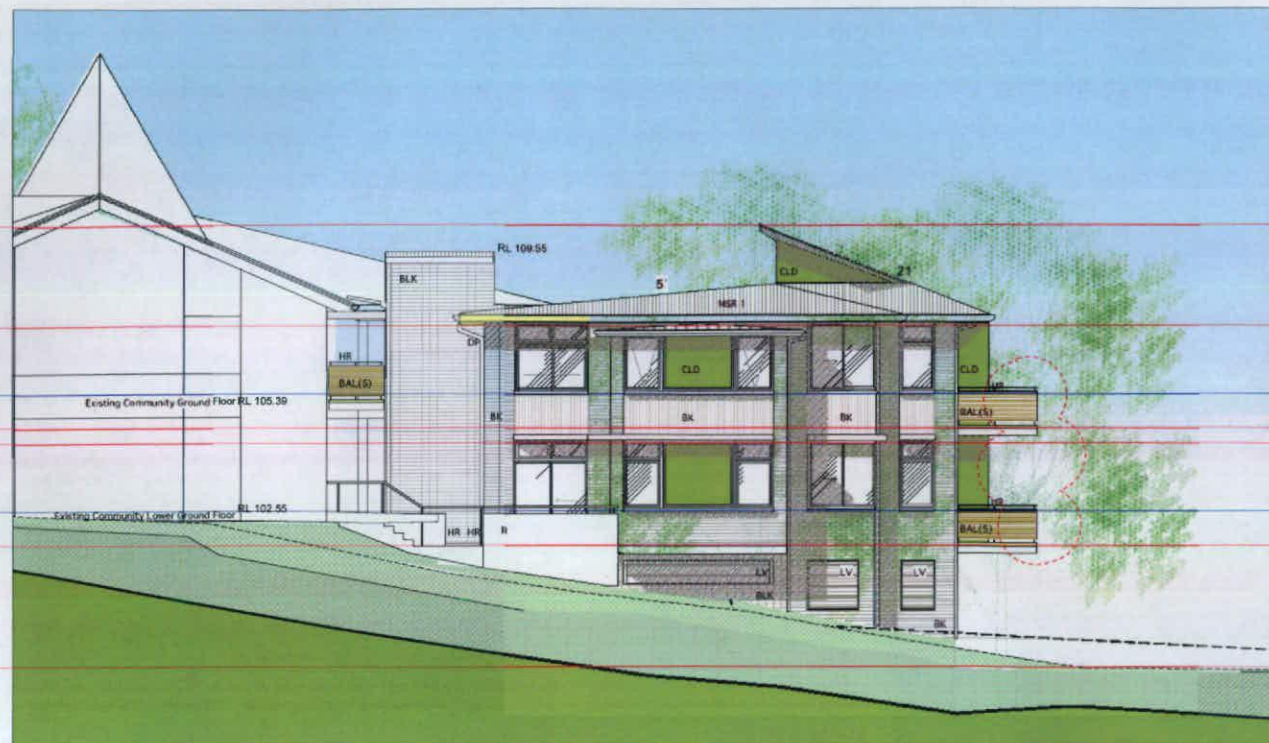


1 SW West Elevation
1:100 @ A1

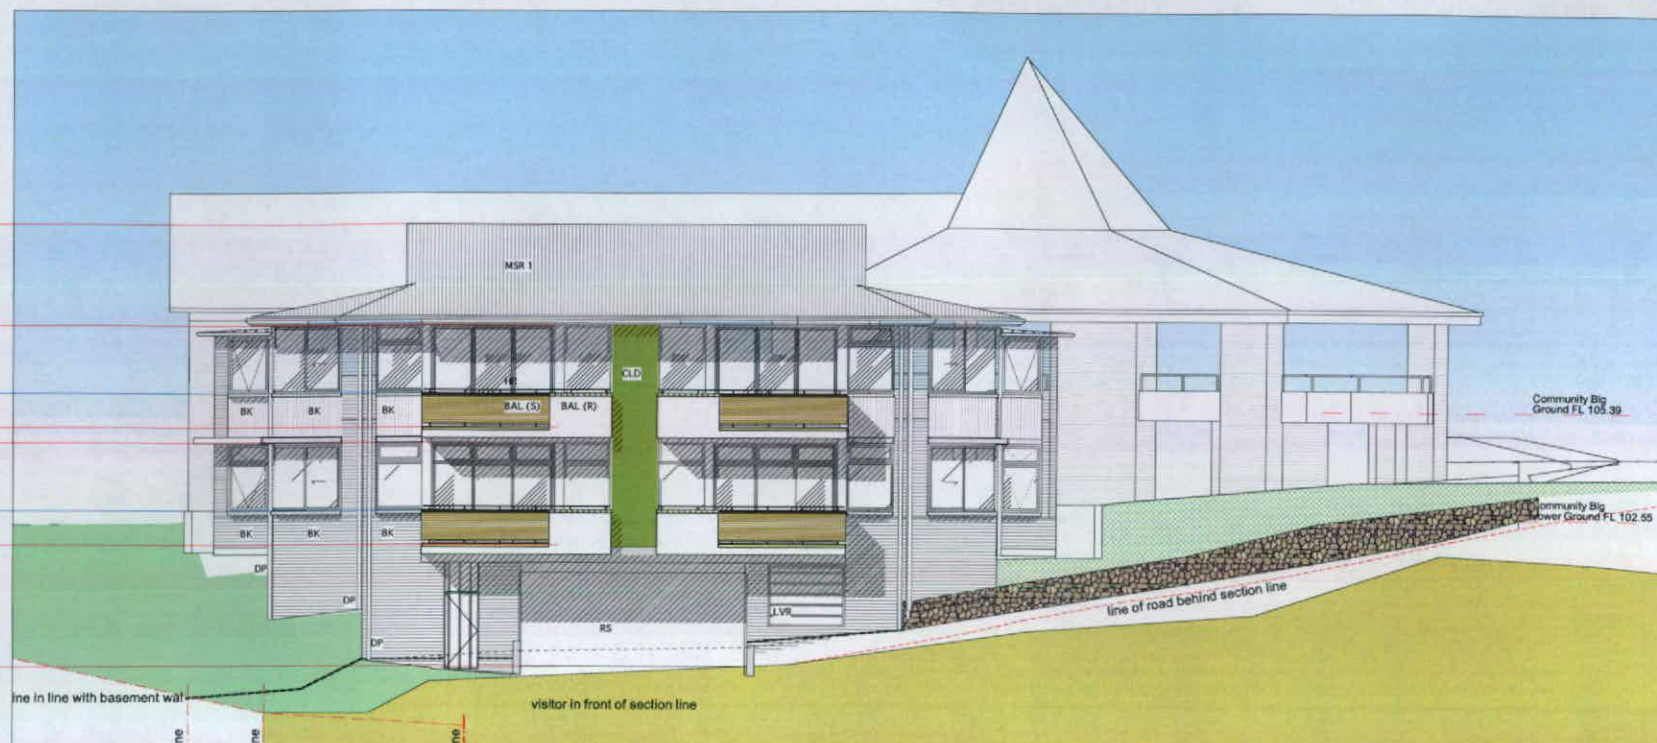

2 SW South Elevation
1:100 @ A1

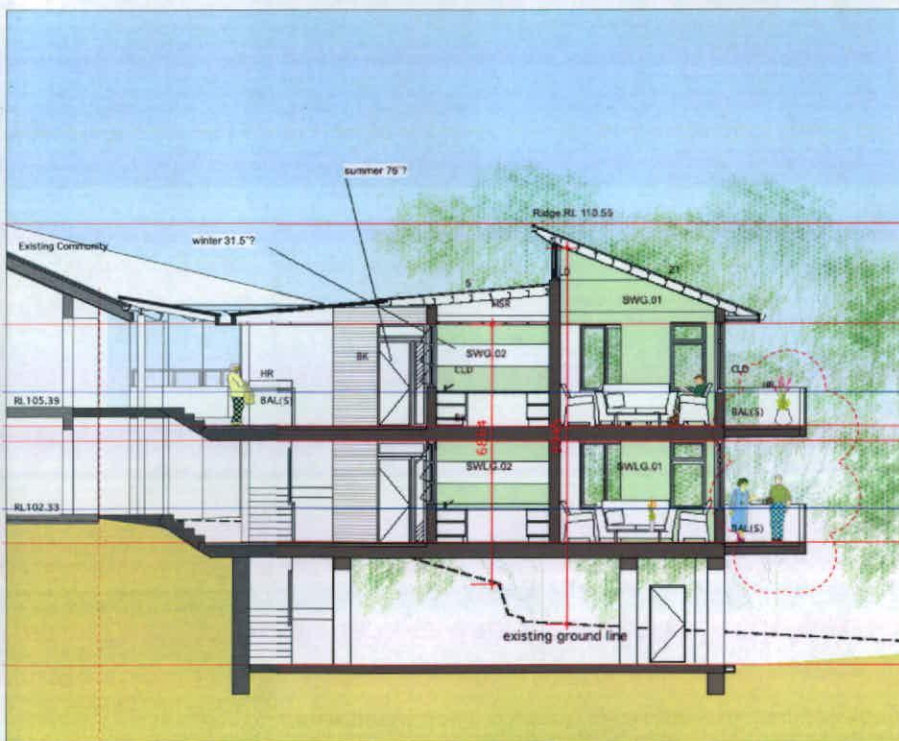

3 SW Section AA
1:100 @ A1


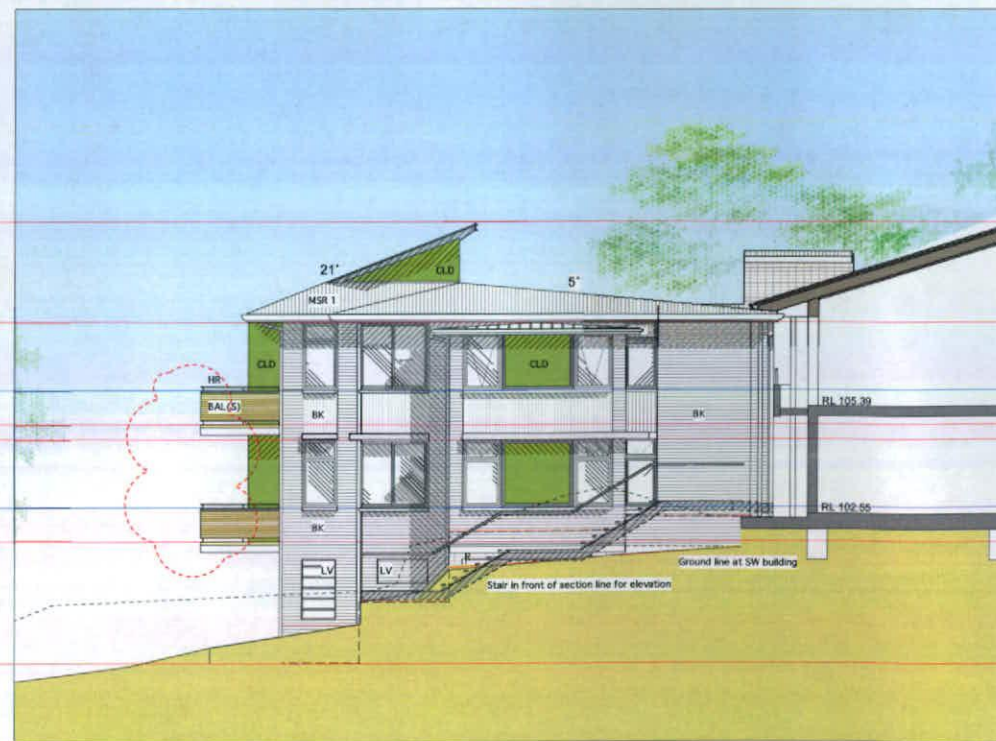


4 SW East Elevation
1:100 @ A1




5 SW North Elevation
1:100 @ A1

Amendments
1. Balconies extended

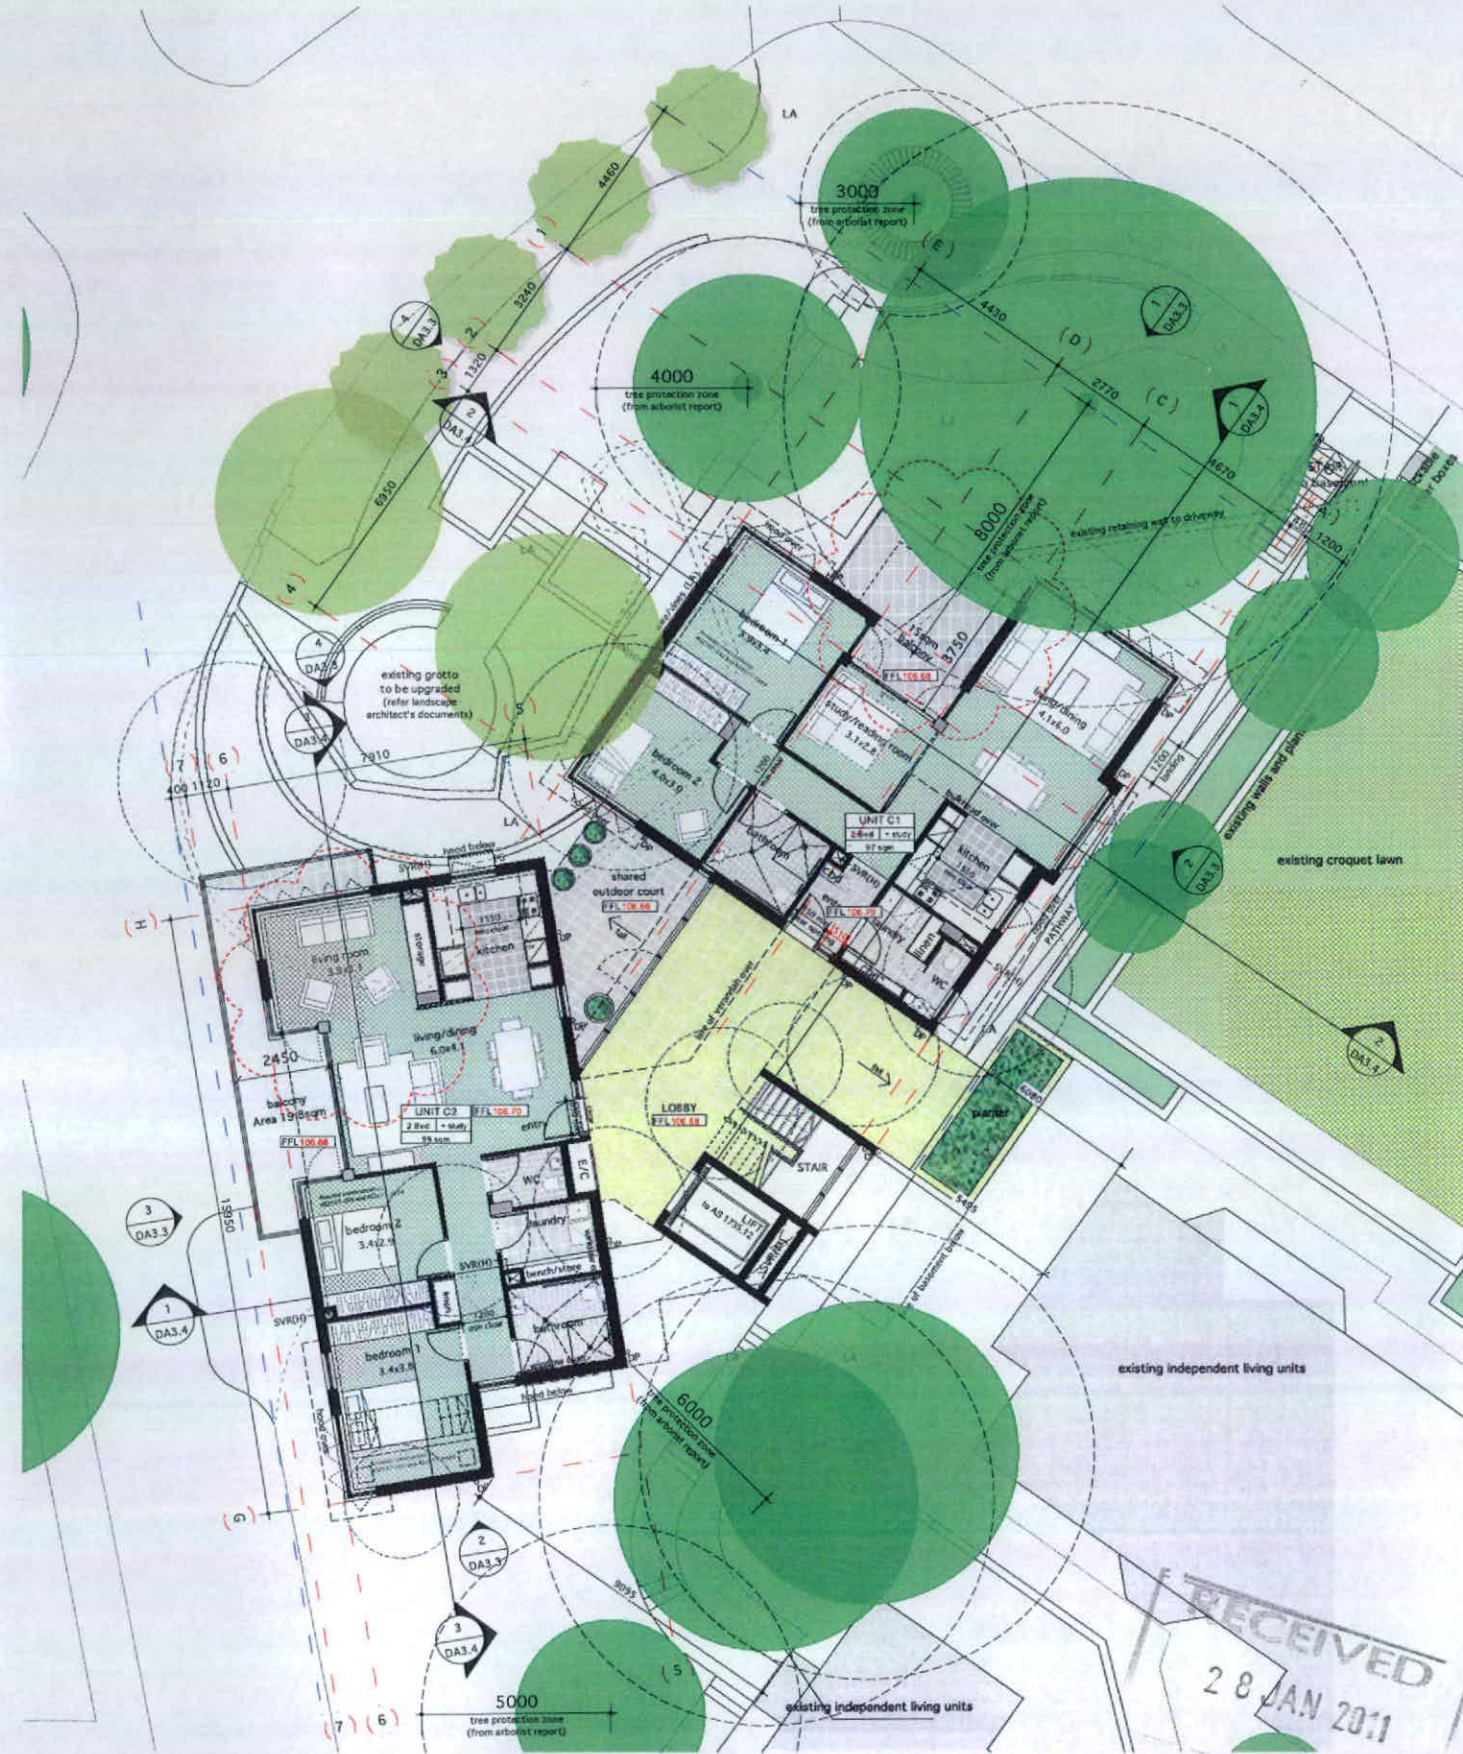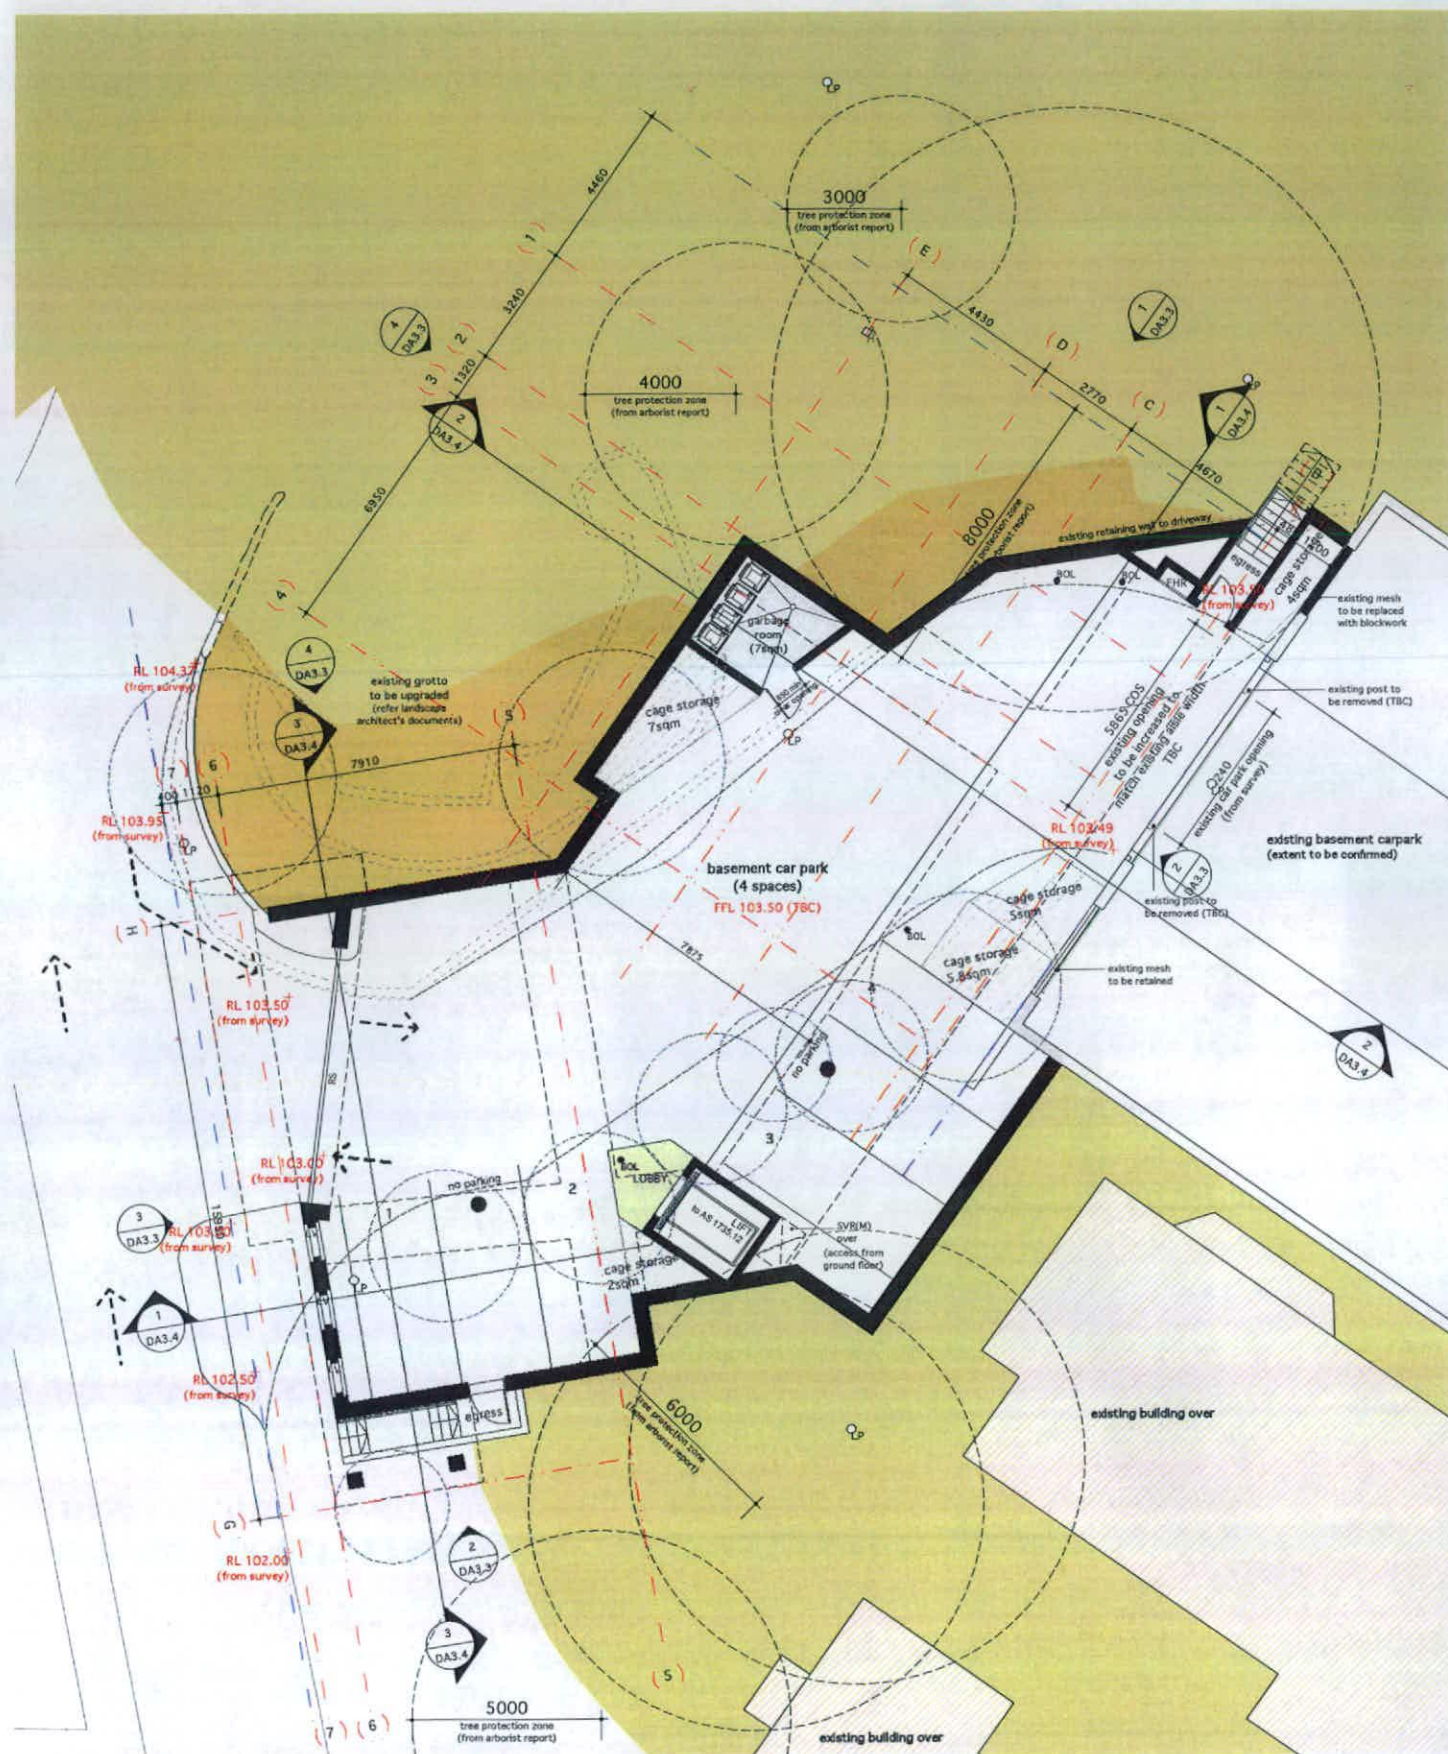

Amendments Ground level

1. Unit C1 enlarged balcony
2. Unit C2 plan revised to open plan living

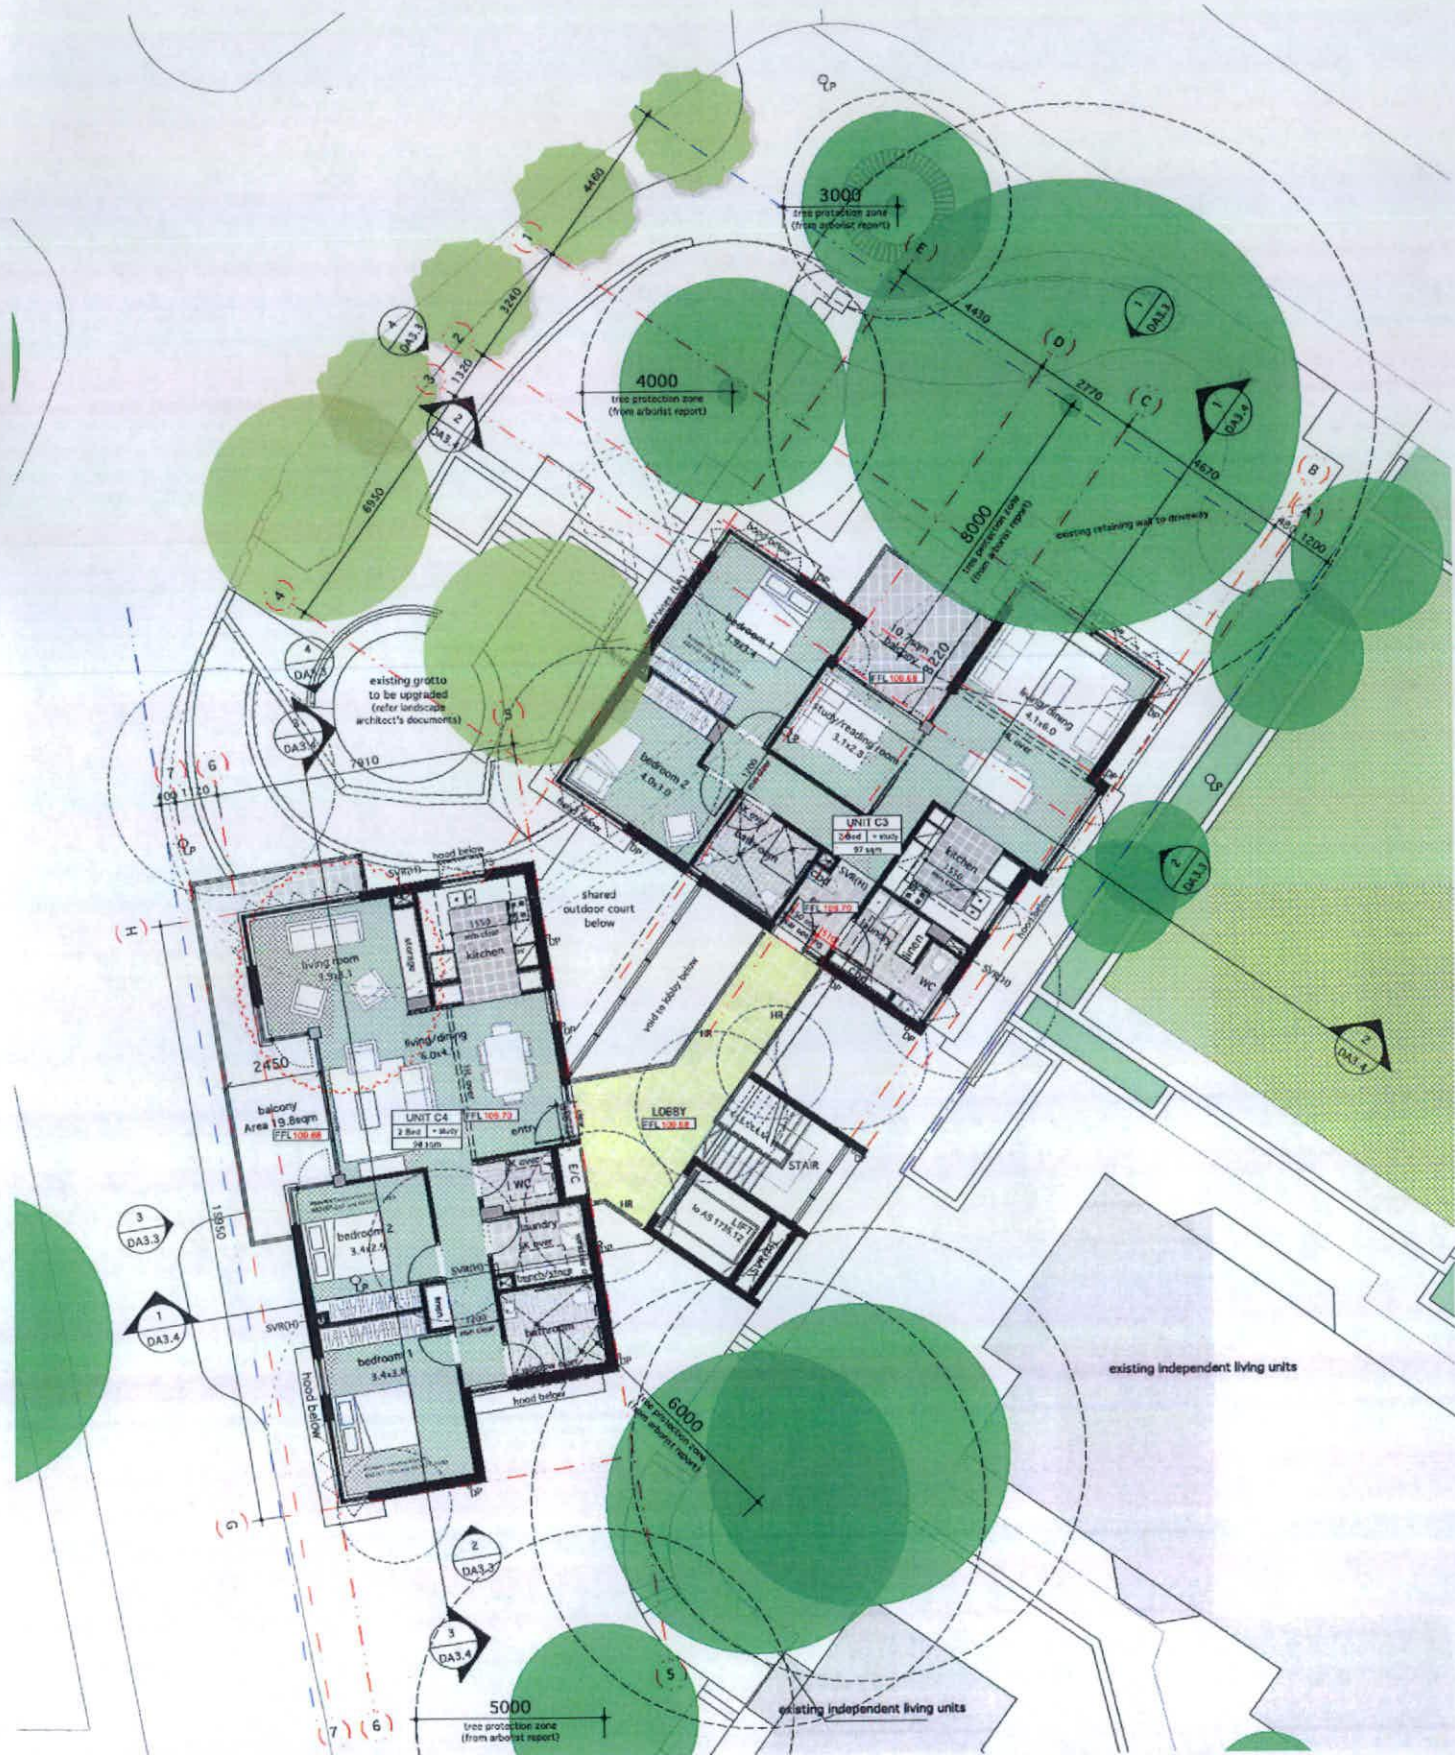

1 Level 1 Plan
1:100 @ A1

Amendments Ground level
1. Unit C2 plan revised to open plan living



2 Roof Plan
1:100 @ A1

RECEIVED
28 JAN 2011

hill thalis

LEVEL 5, 68-72 Wandsworth Ave
Sunny Hills NSW 220 Australia
T 02 9231 4276 F 02 9231 3171
E admin@hillthalis.com.au
www.hillthalis.com.au

Use figures/dimensions only
Do not scale
Consent with relevant
Authority requirements
Comply with the Building
Code of Australia
Comply with all relevant
Australian Standards

LEGEND
AFW Aluminum framed door and window system
BAL(M) Steel balustrade to BCA requirements
BAL(R) Rerendered balustrade to BCA requirements
BAL(S) Stained balustrade to BCA requirements
BOL Bollard
BKL Face brickwork
BLK Stacked bonded blockwork
CBO Storage cupboard
CLO Lightweight cladding
DB Distribution board to electrical engineer's reqs
DP Downpipe to hydraulic engineer's reqs

E/C Electrical/Communications board to electrical engineer's reqs
FHB Fire hydrant booster assembly to hydraulic engineer's reqs
FHR Fire hose reel to hydraulic engineer's reqs
GO Grated drain
HL Highlight window
HR Handrail to BCA requirements
LA Landscape area to landscape architect's reqs
LV Louvered vent to mechanical engineer's reqs
LB Letter boxes to statutory reqs
MSR(1) Metal roof sheet
MSR(2) Roof sheet

PS Privacy screen
R Render
RS Roller shutter to mechanical engineer's reqs
RWT Rainwater tank to civil engineer's reqs
SK Skylight
SVR Services riser (E/H/M denotes to electrical/hydraulic/mechanical engineer's reqs respectively)
NOTE:
All areas, yields and calculations are preliminary and indicative only and subject to detailed further survey, design and client and consultant input and advice.




ISSUE **DATE** **AMENDMENT**
DA 25.06.10 For inclusion in Development Application
B 15.10.10 Council request for additional information
C 28.01.11 Council request for additional information


DEVELOPMENT APPLICATION
New Independent Living Units
Lourdes Village
95 Stanhope Road, Killara
For Aevum Limited

TITLE
Croquet Level 1 + Roof Plan
ISSUE **SCALE** **DATE** **DRAWN:** **CHECKED:**
C 1:100 @ A1 25.06.10 CKUK PT
0 1 5 10
1:100 @ A1 metres

DWG NO
DA3.2

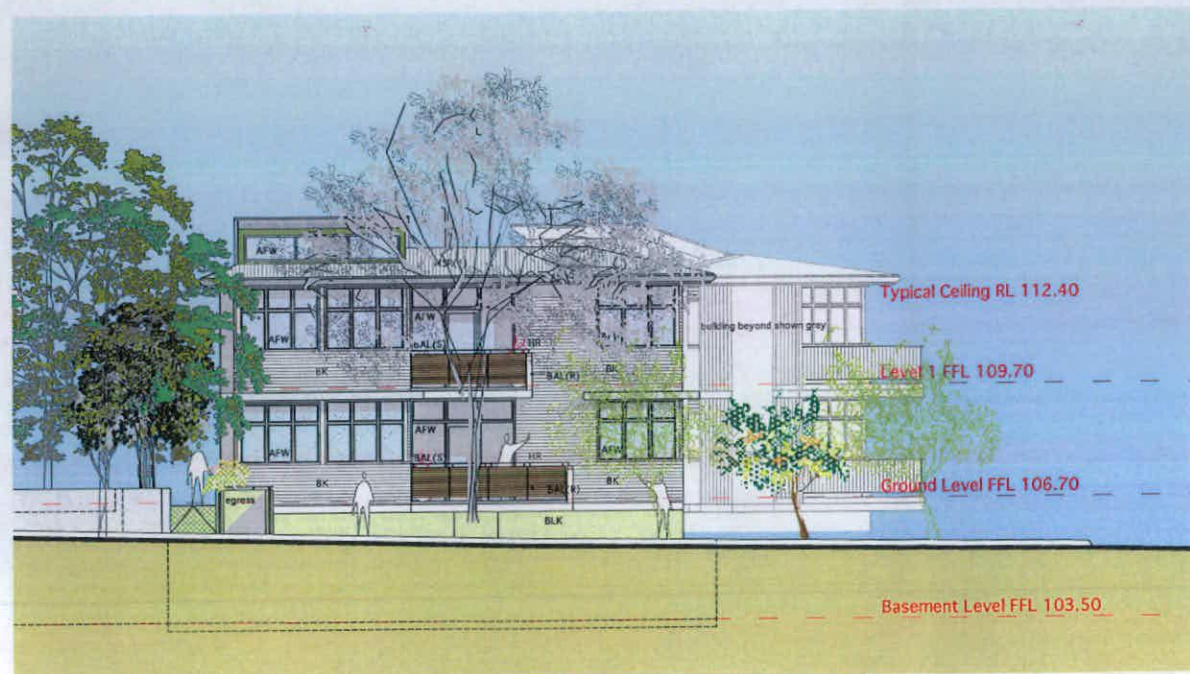


1 North Elevation
1:100 @ A1

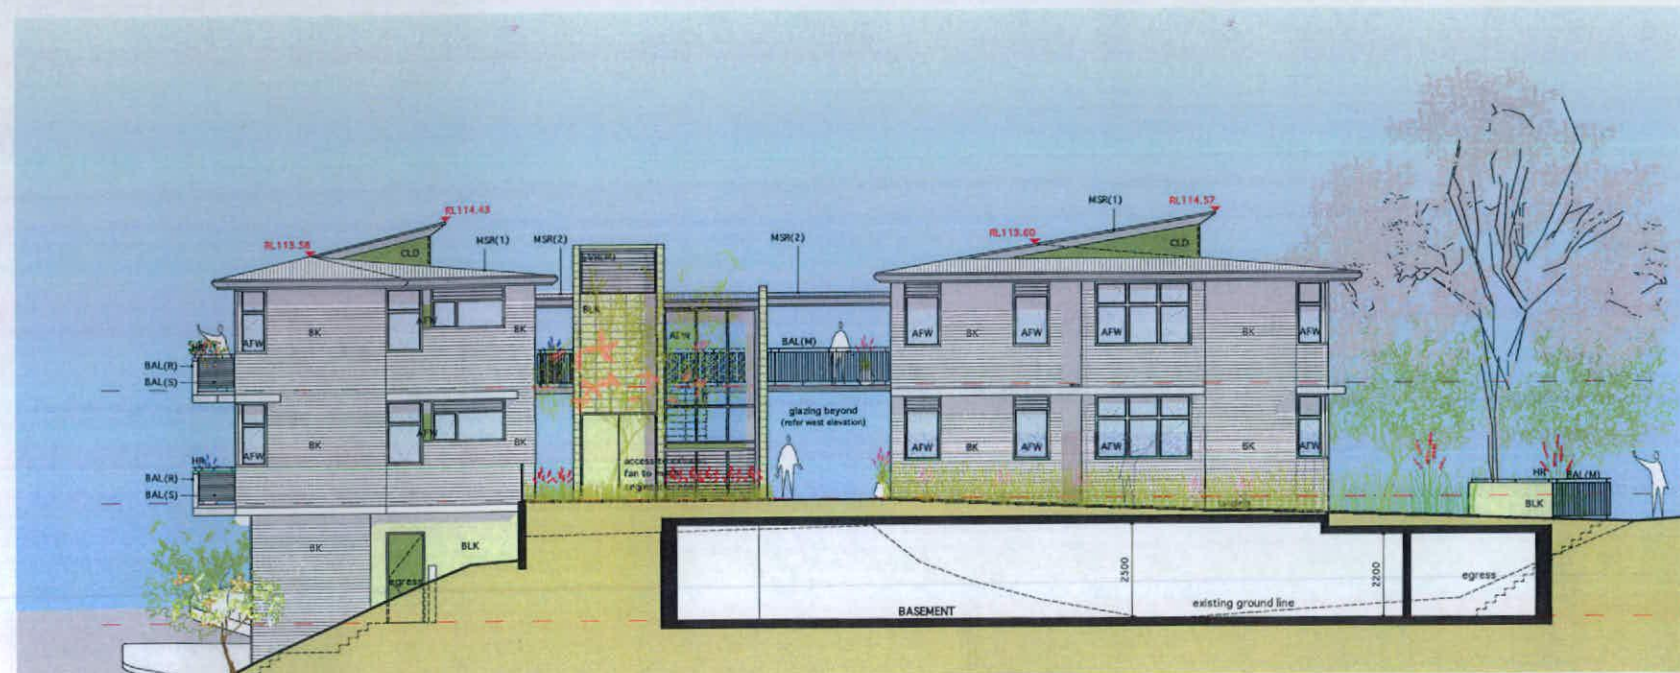

2 Eastern Elevation
1:100 @ A1




3 Southern Elevation
1:100 @ A1

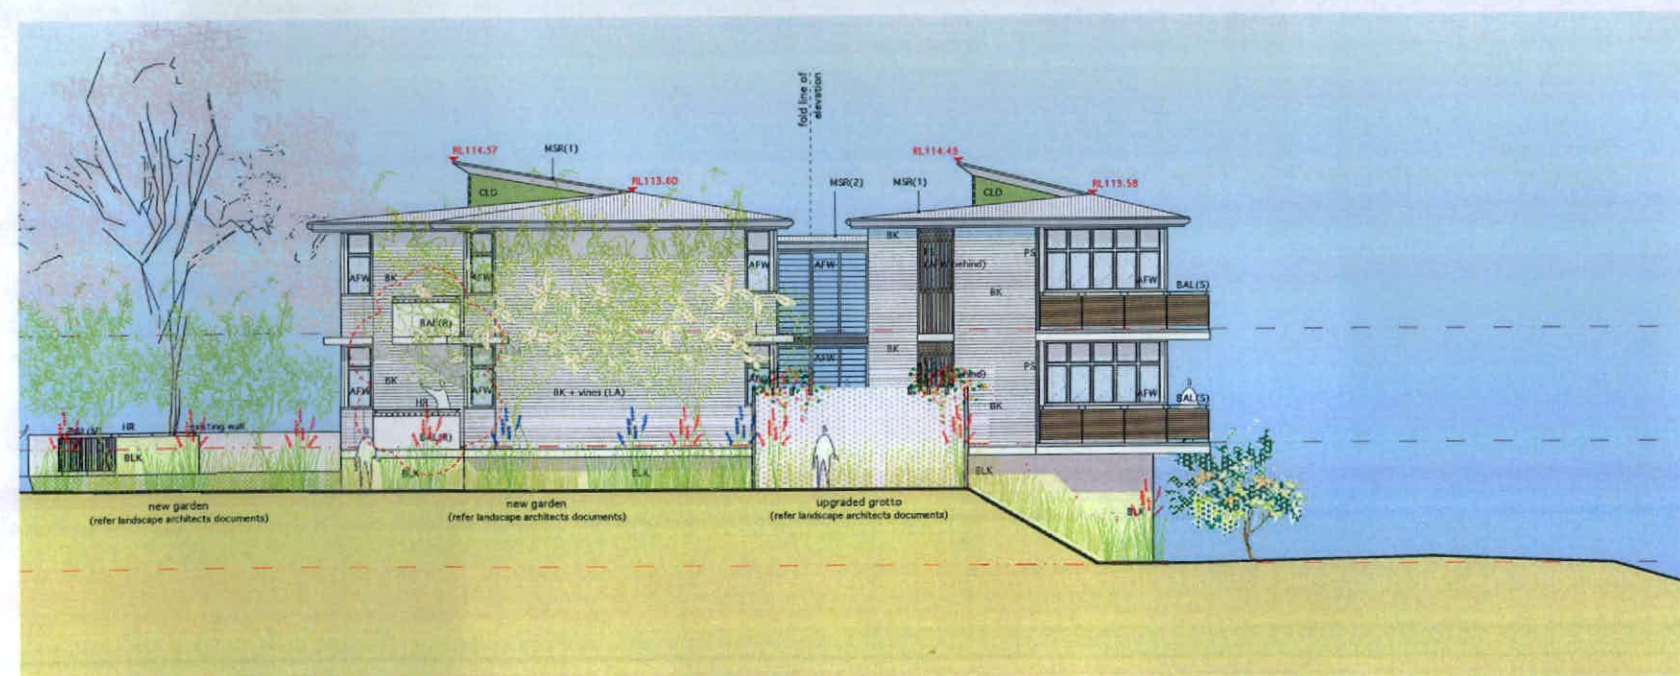

4 Western Elevation
1:100 @ A1

Amendments Western Elevation
1. Increased balcony size on unit C1

RECEIVED
28 JAN 2011

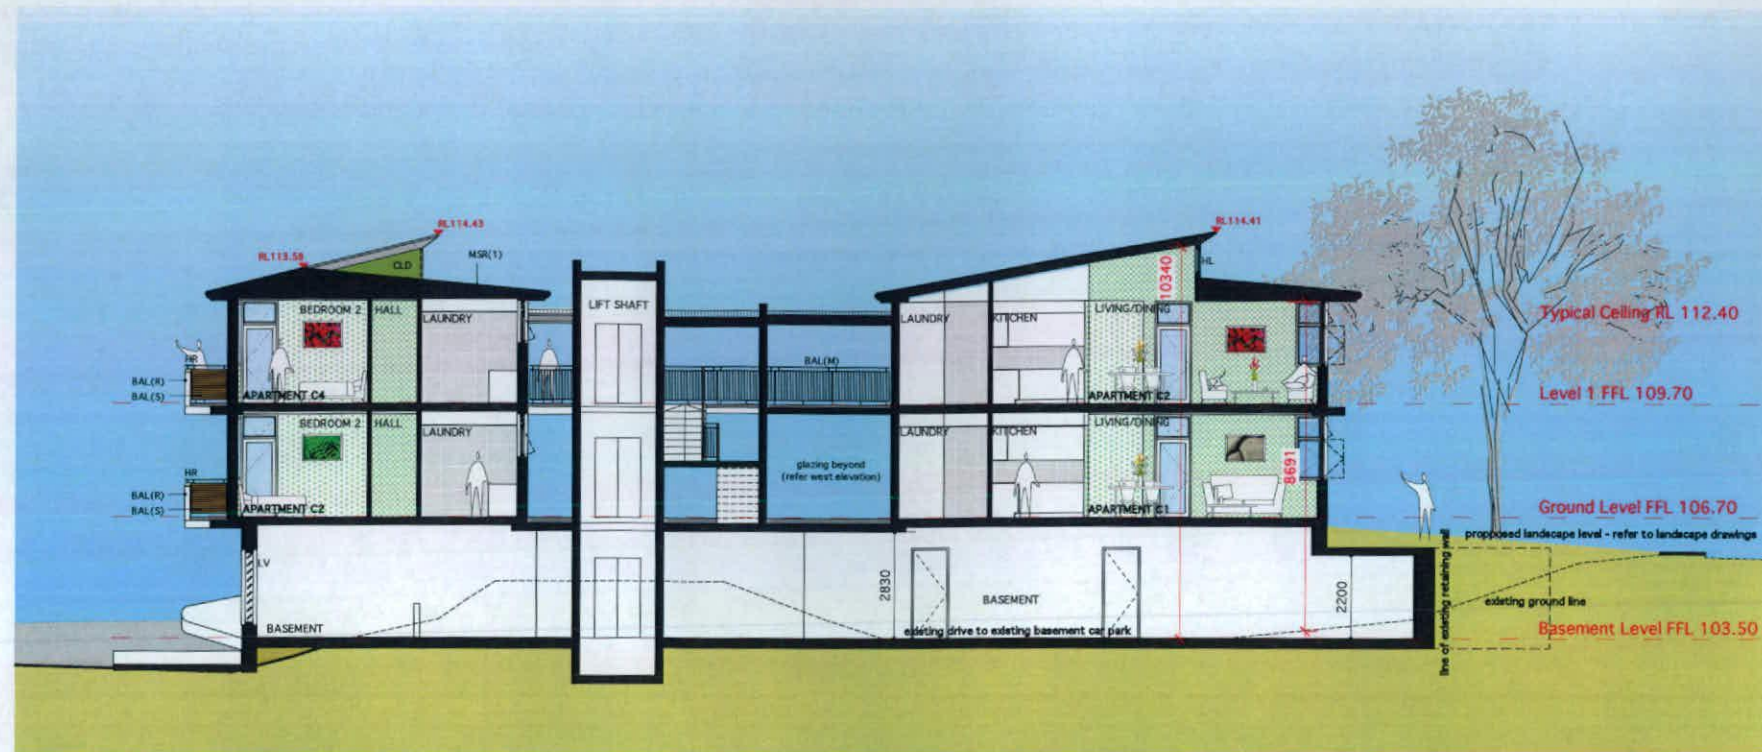


1 Section CA
1:100 @ A1

Amendments
1. Internal height dimensions added
2. Annotation re existing ground level added



2 Section CB
1:100 @ A1


Amendments
1. Internal height dimensions added
2. Annotation re existing ground level added

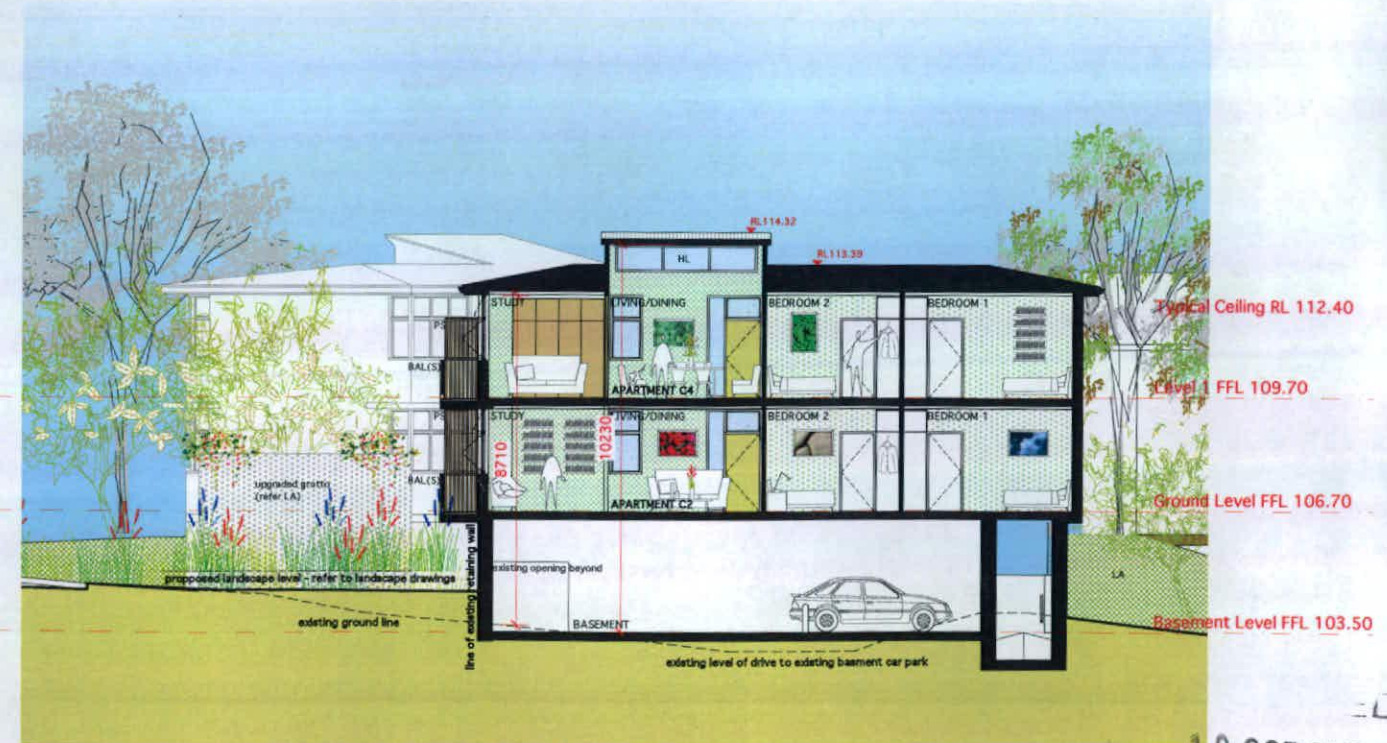


3 Section CC
1:100 @ A1

Amendments
1. Internal height dimensions added
2. Annotation re existing ground level added

18 OCT 2010

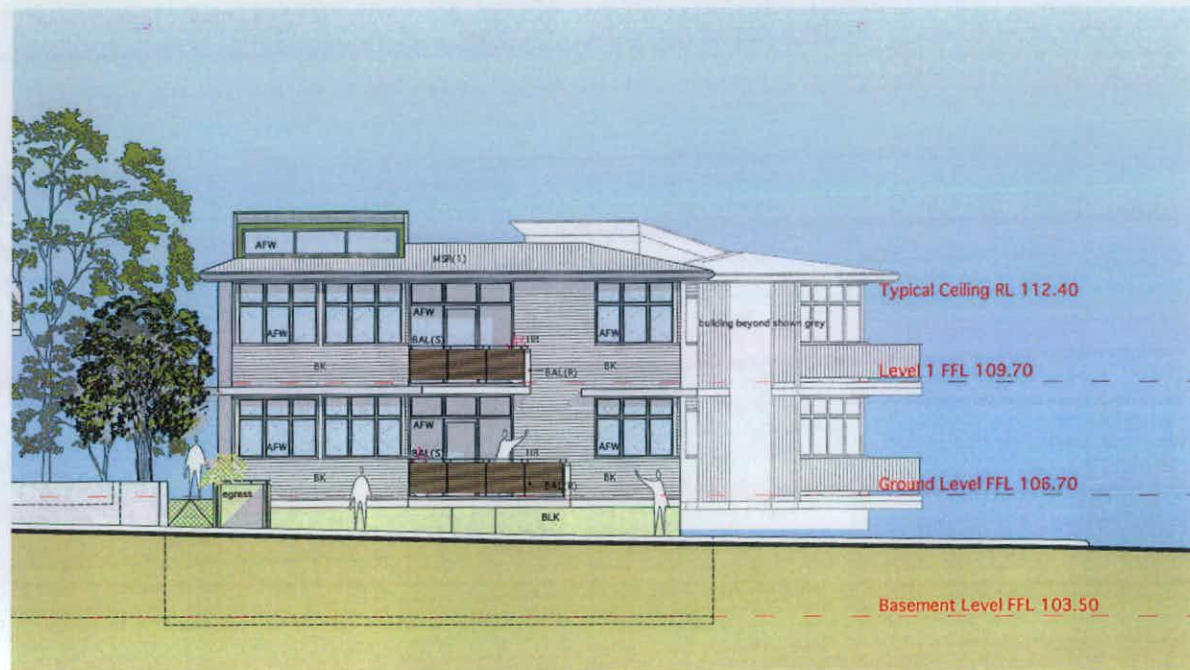


1 North Elevation
1:100 @ A1

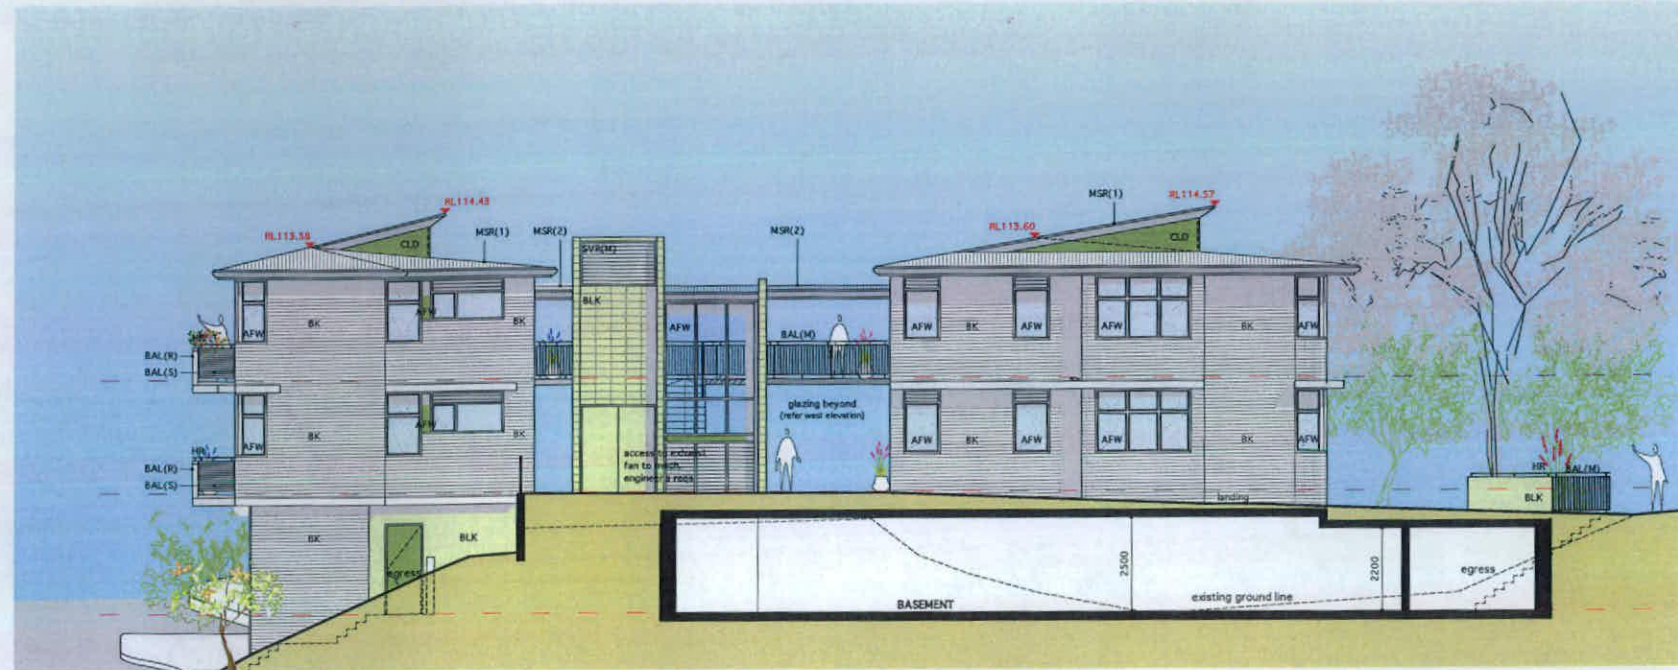

2 Eastern Elevation
1:100 @ A1



3 Southern Elevation
1:100 @ A1

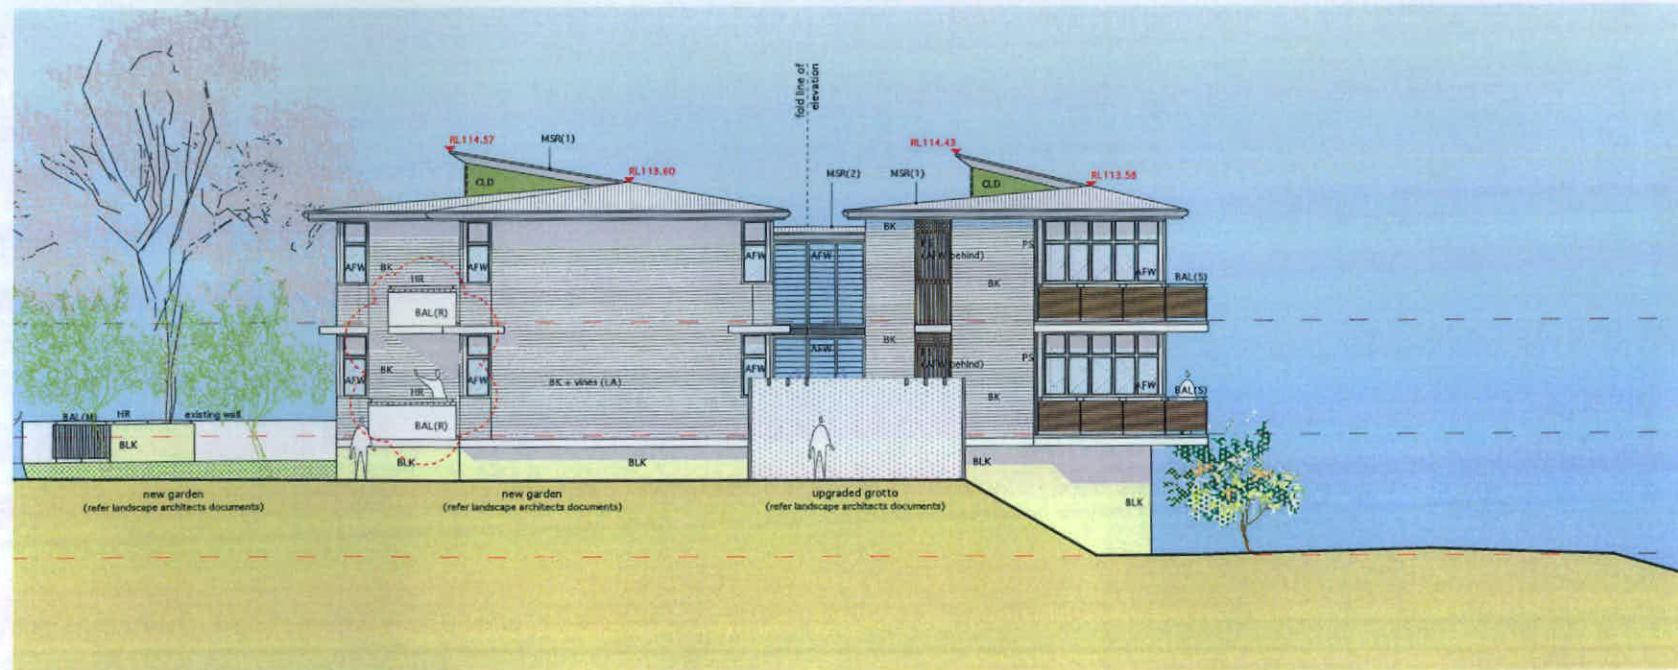


4 Western Elevation
1:100 @ A1

Amendments Western Elevation
1. Increased balcony size on unit C1

RECEIVED
28 JAN 2011


Amendments

1. Bin store added for cafe/admin waste
2. Proposed new window removed

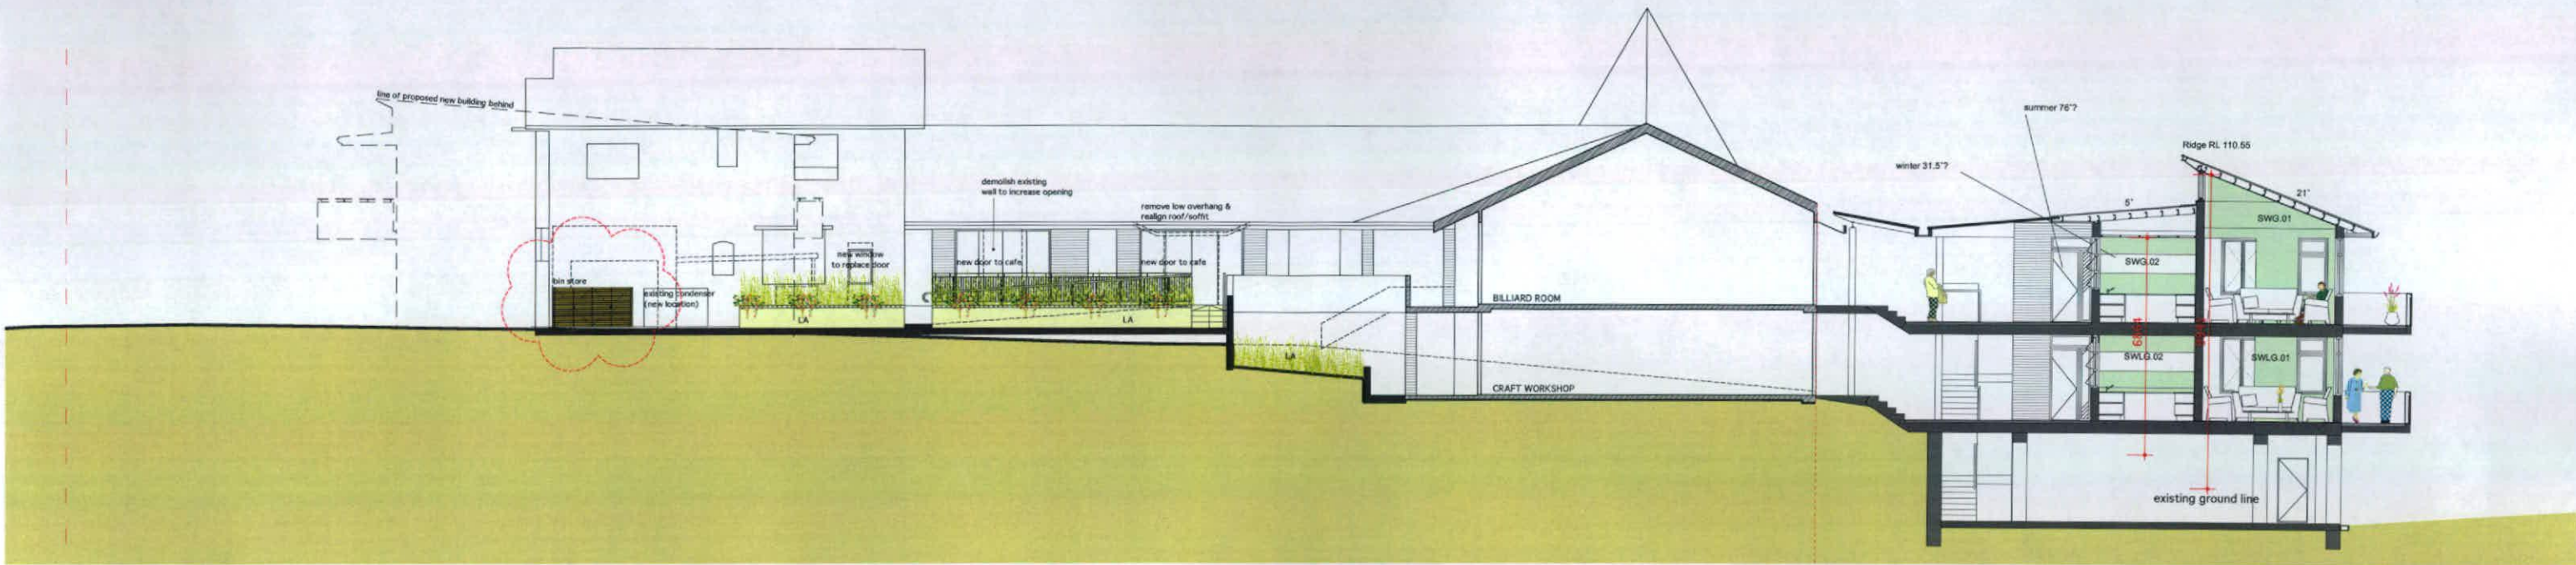


1 Courtyard Elevation
1:100 @ A1


RECEIVED
18 OCT 2010

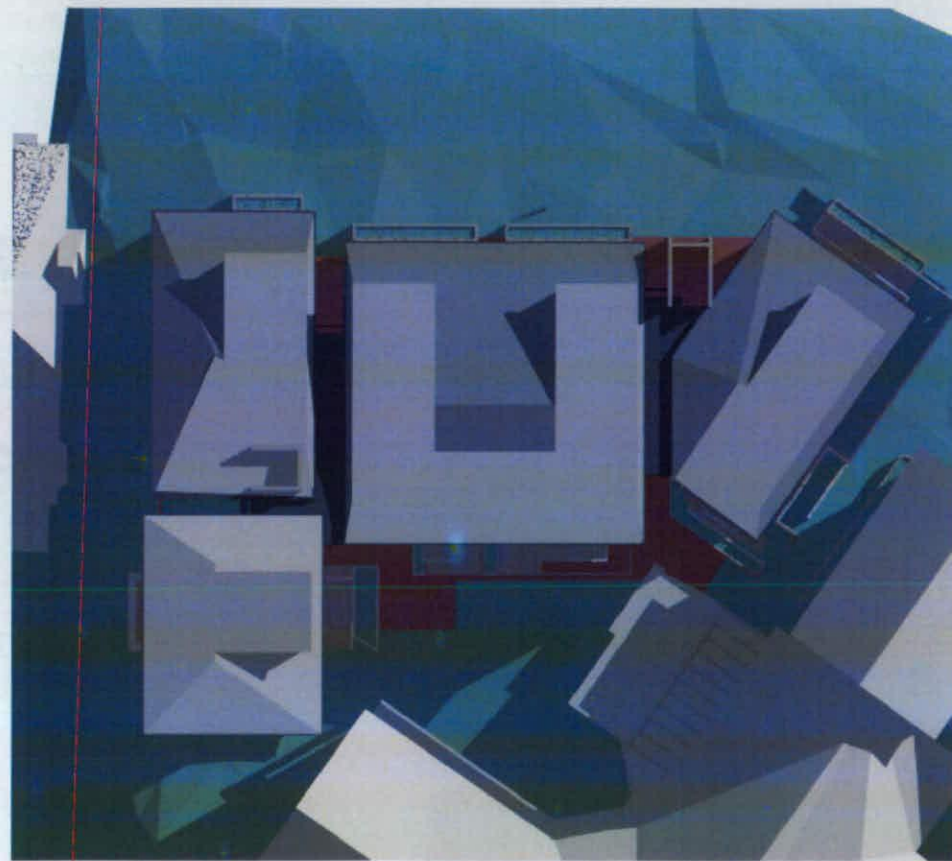


1 Winter Sun Position - 9am
Scale: 1:200@A1

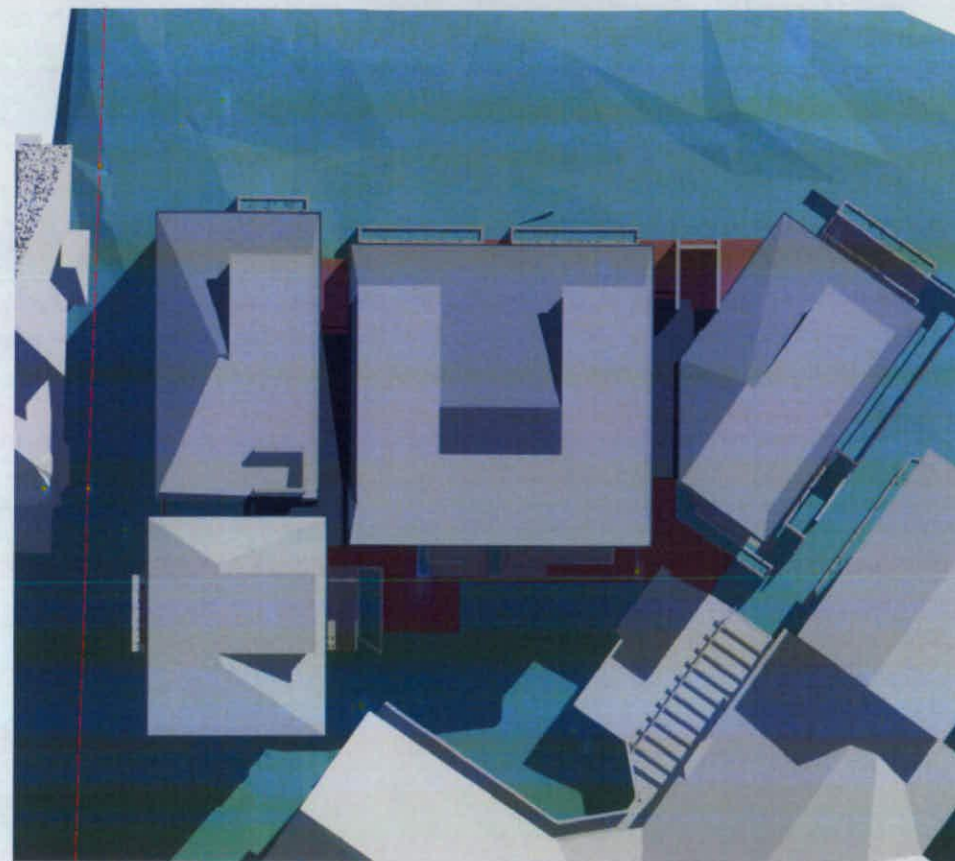


2 Winter Sun Position - 10.30am
Scale: 1:200@A1

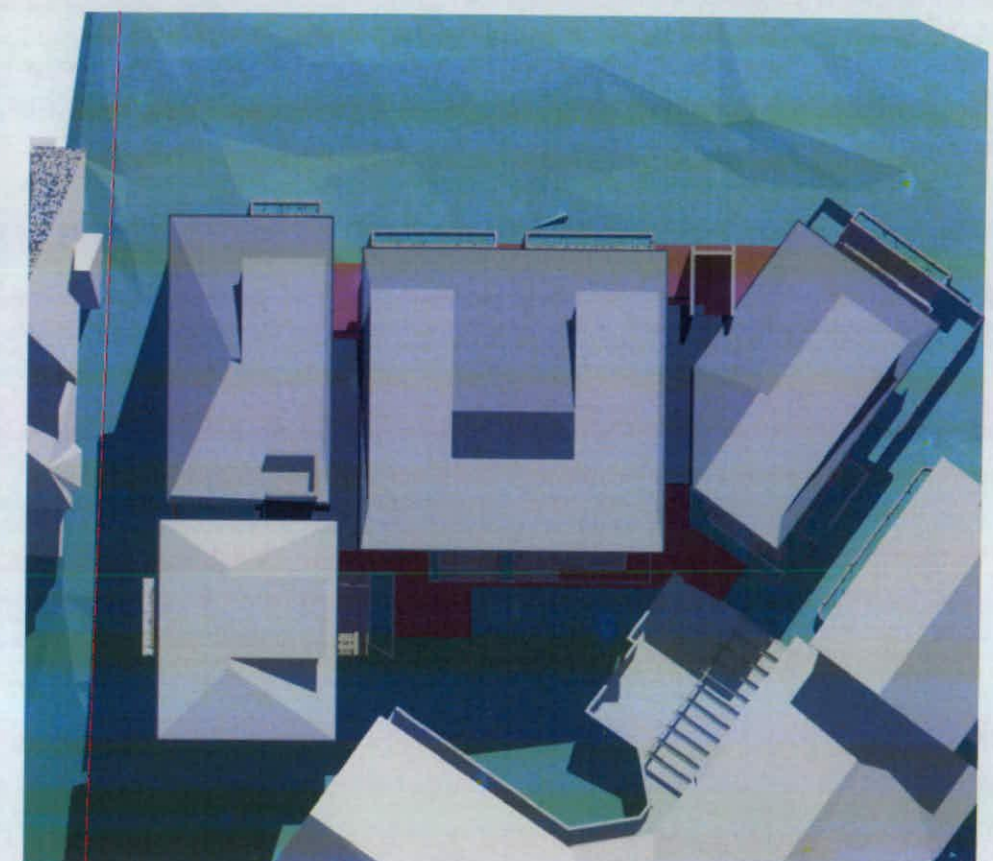

3 Winter Sun Position - 12pm
Scale: 1:200@A1

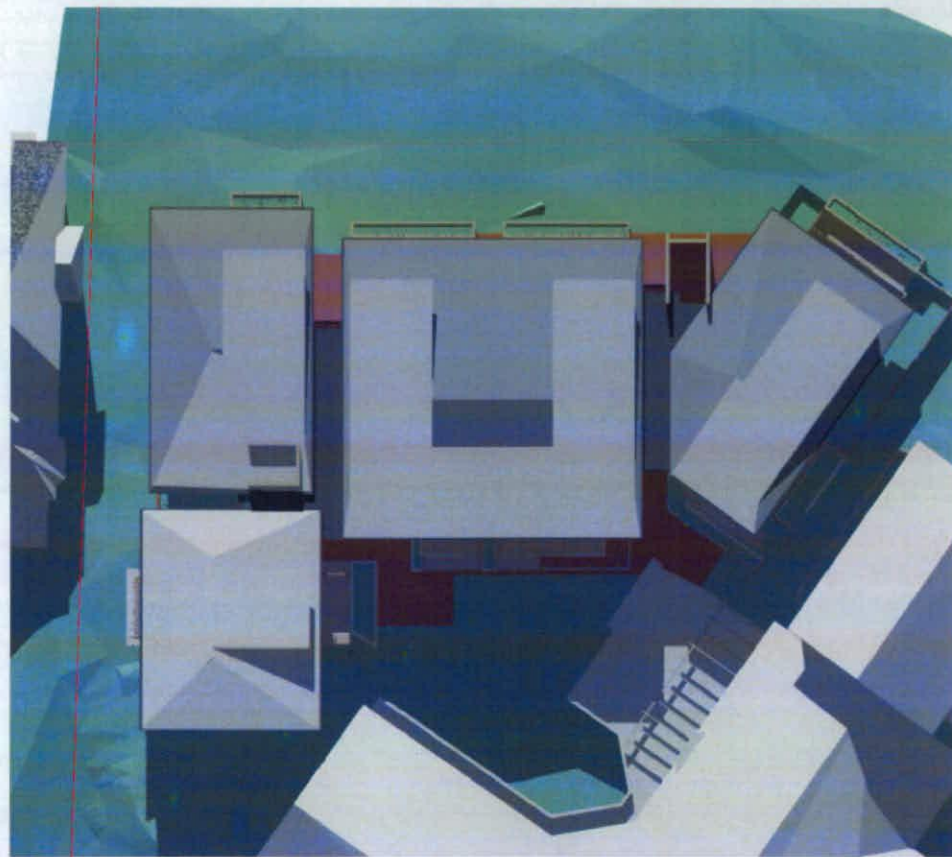


4 Winter Sun Position - 1.30pm
Scale: 1:200@A1

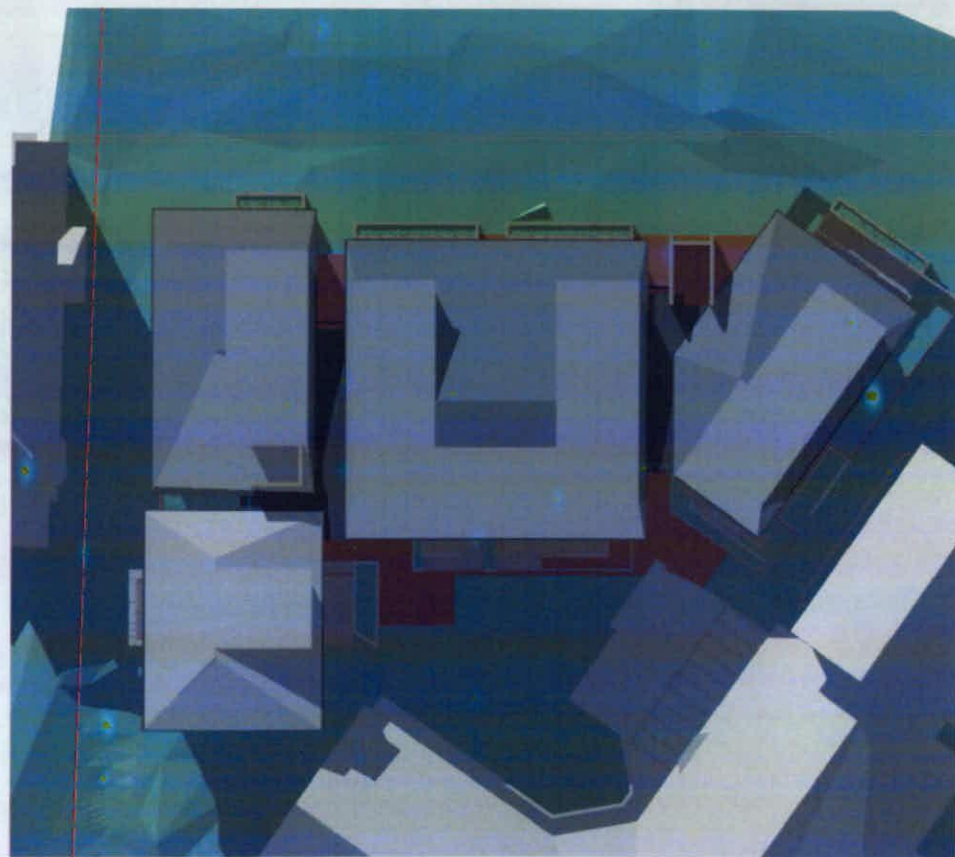


5 Winter Sun Position - 3pm
Scale: 1:200@A1




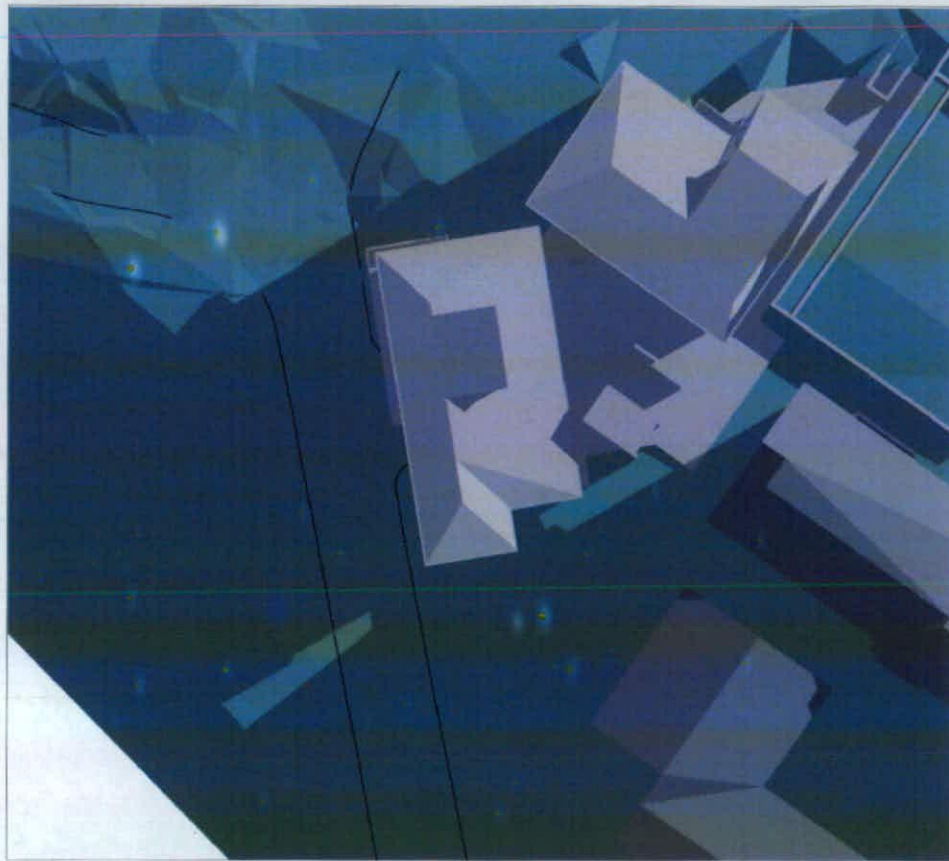


1 Winter Sun Position - 9am
Scale: 1:200@A1

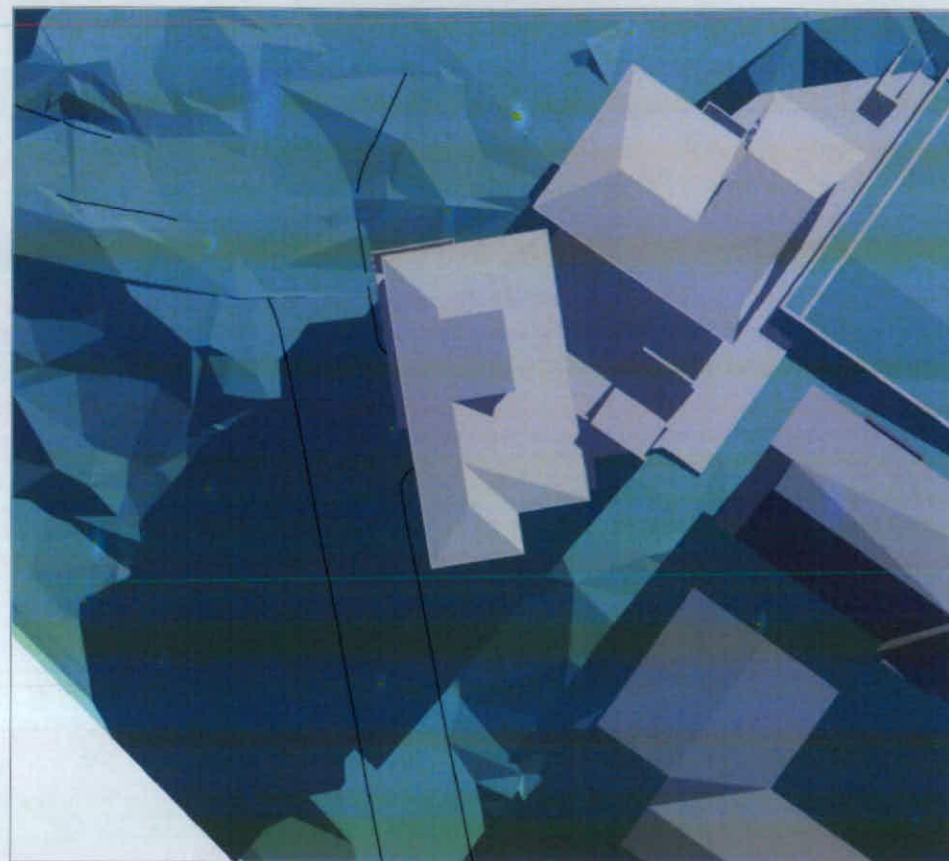


2 Winter Sun Position - 10.30am
Scale: 1:200@A1

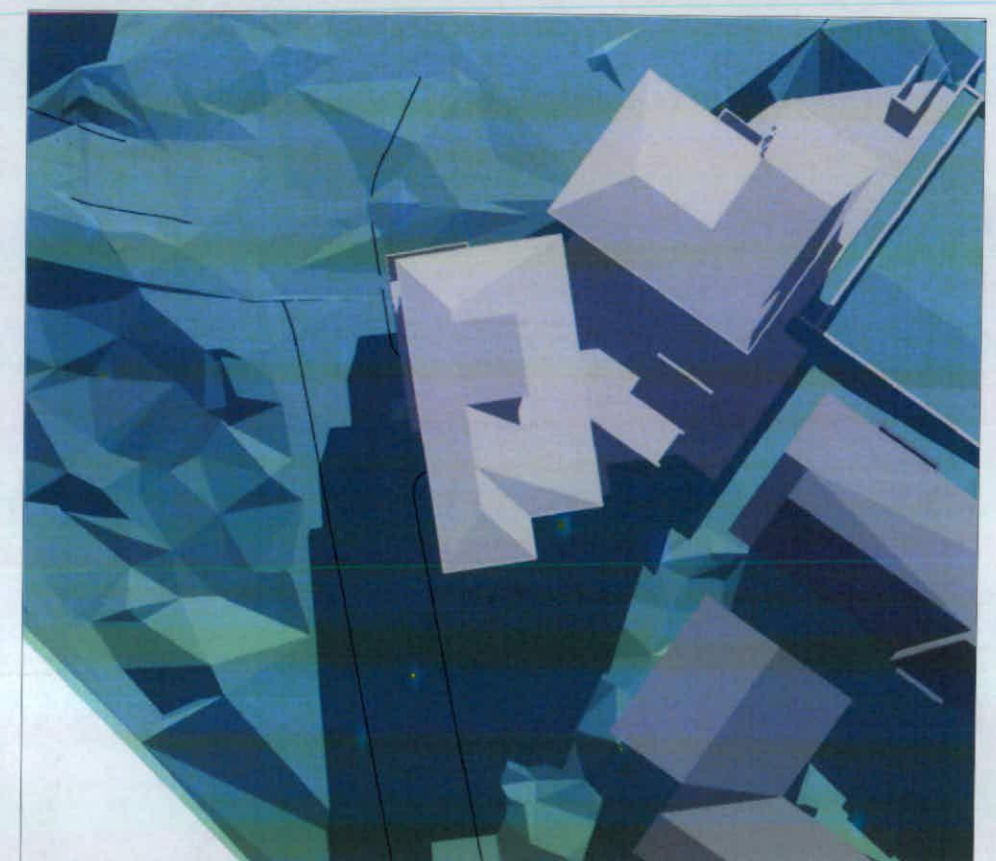


3 Winter Sun Position - 12pm
Scale: 1:200@A1

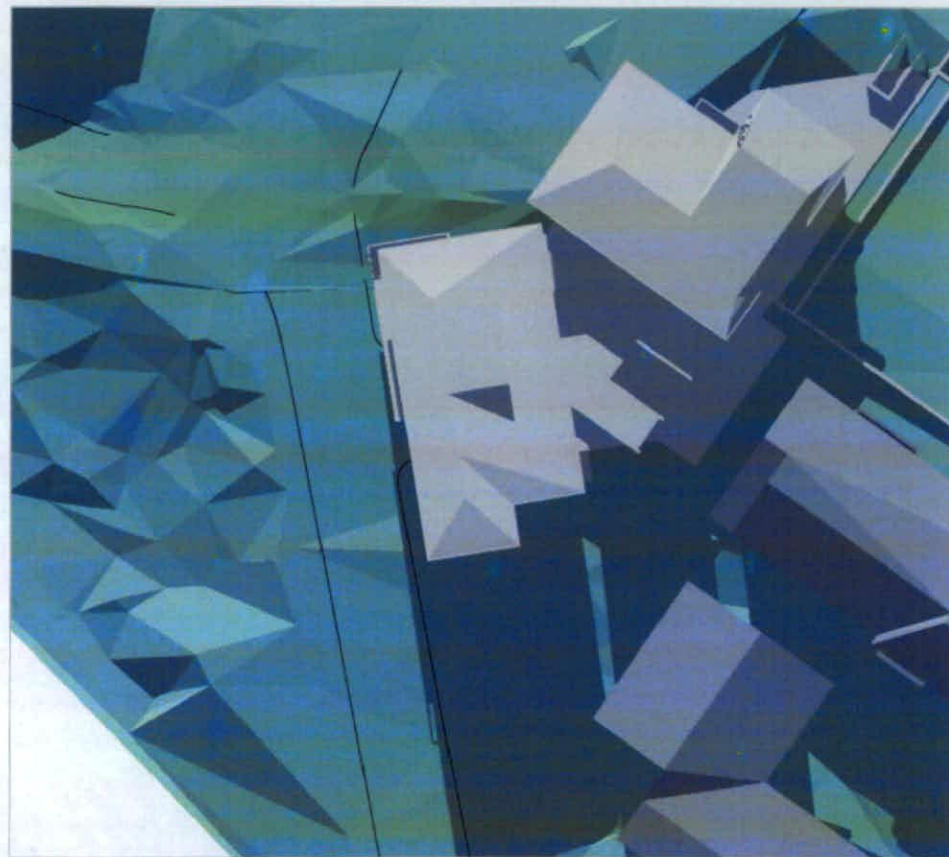


4 Winter Sun Position - 1.30pm
Scale: 1:200@A1

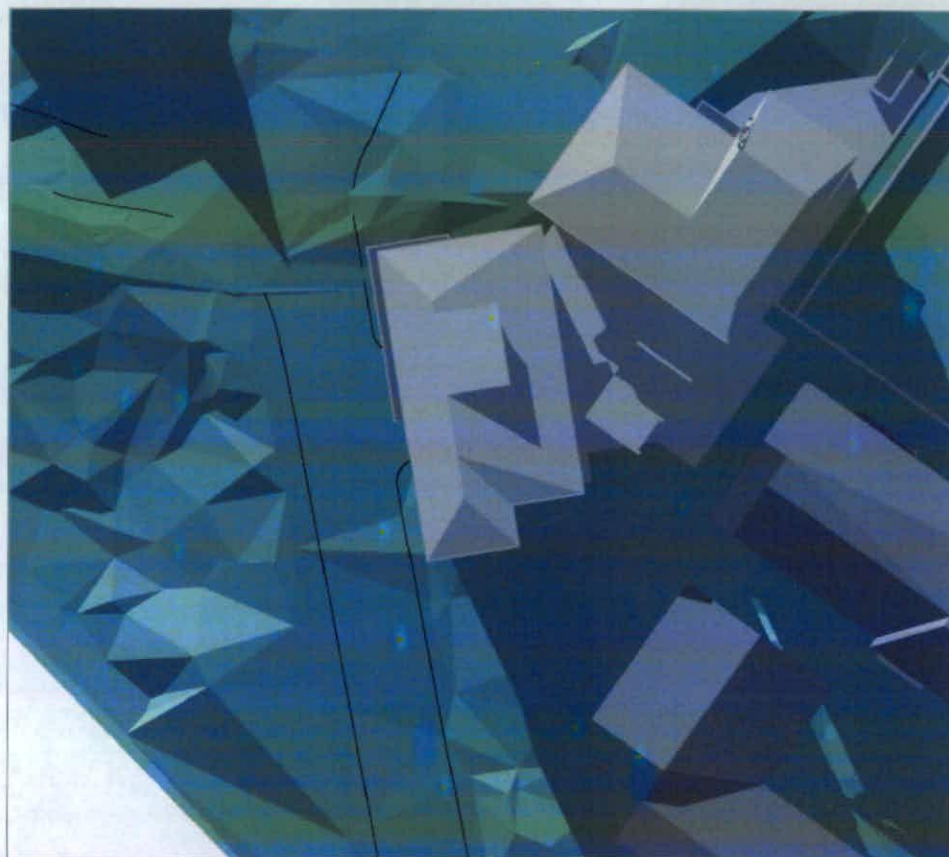


5 Winter Sun Position - 3pm
Scale: 1:200@A1

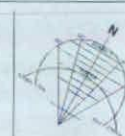


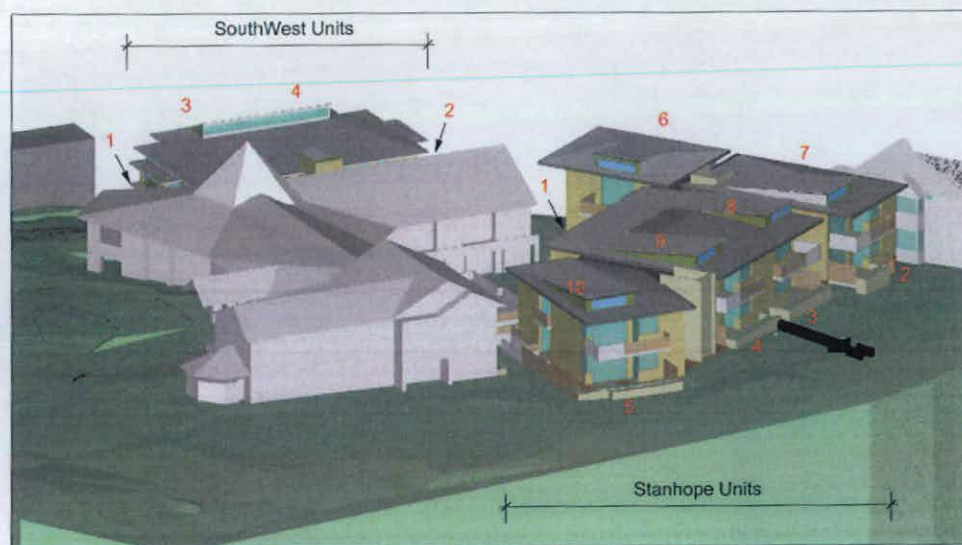


1 21 June (winter)
9am

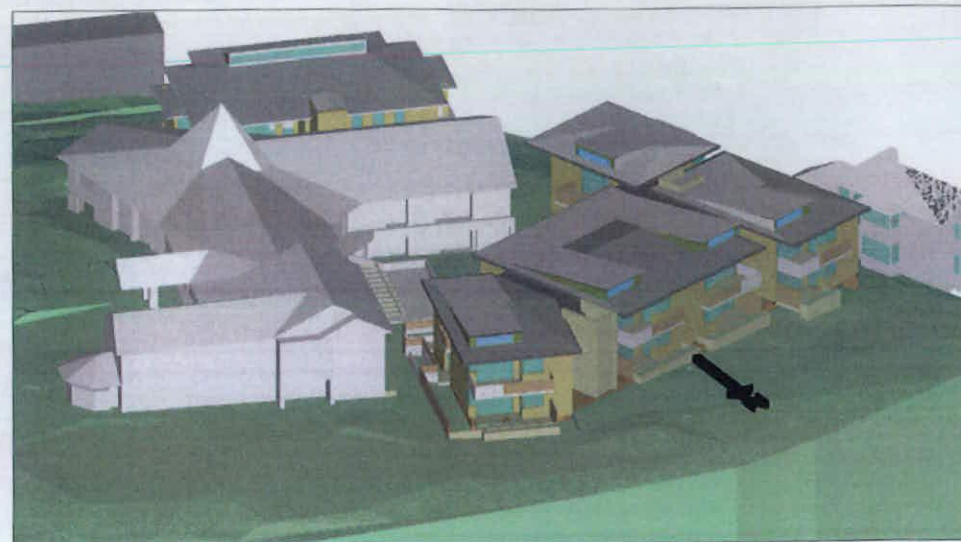


1 21 June (winter)
10am

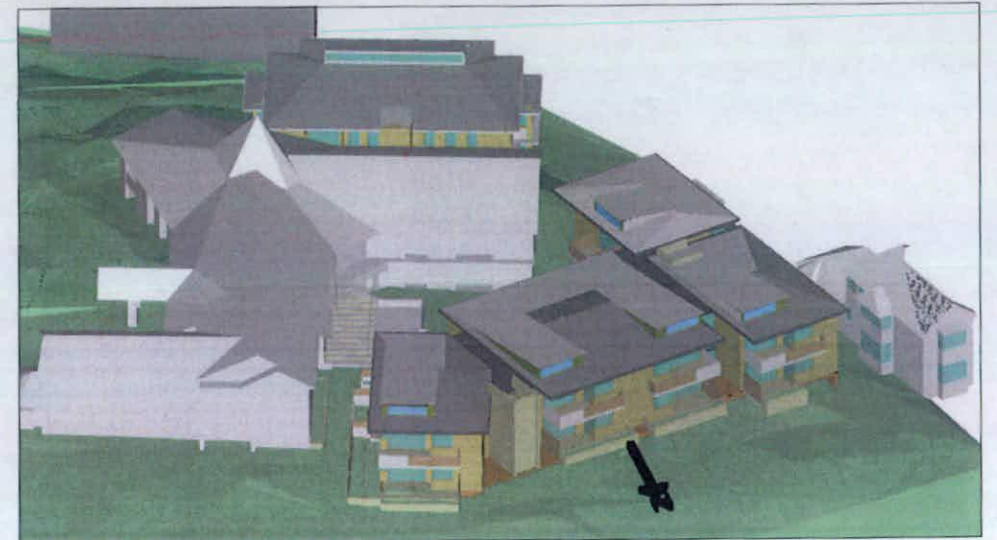


1 21 June (winter)
11am

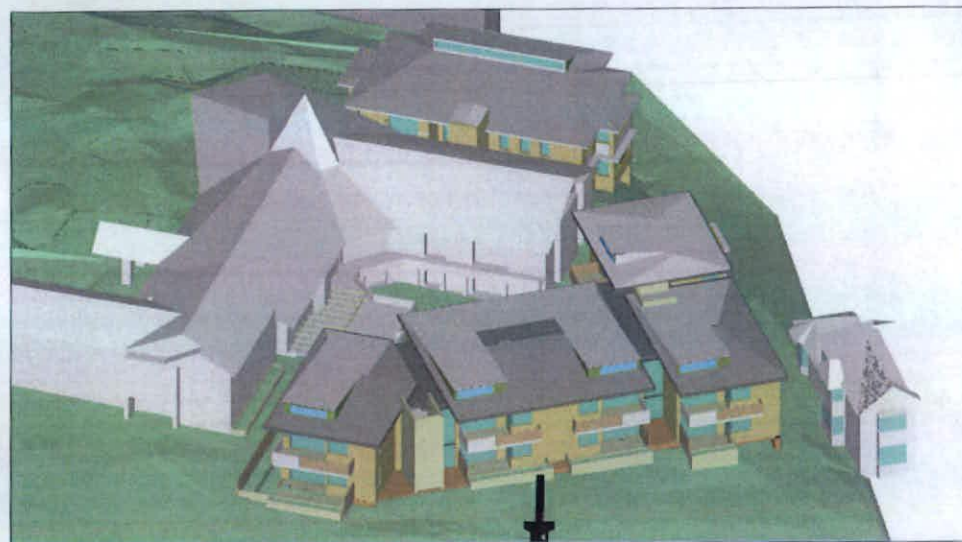


1 21 June (winter)
12 noon

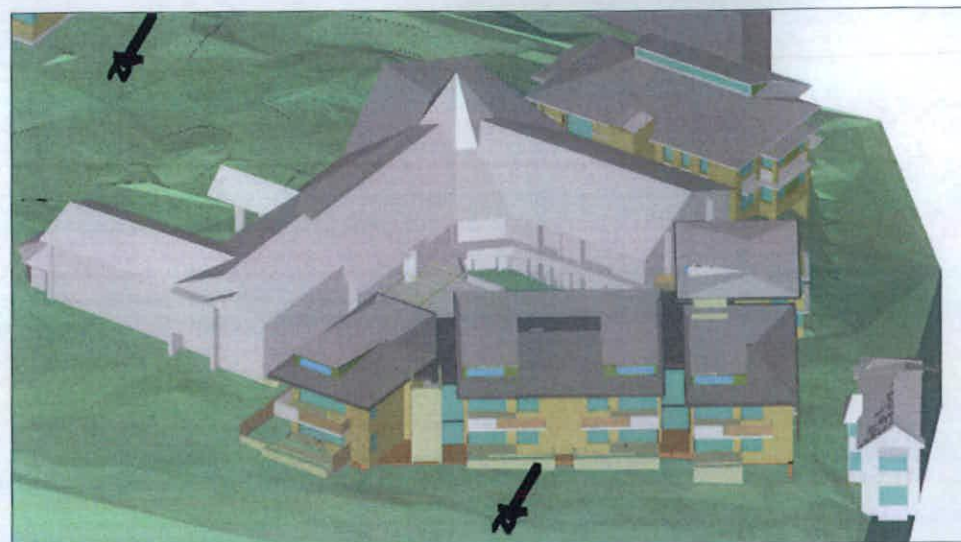

1 21 June (winter)
1pm

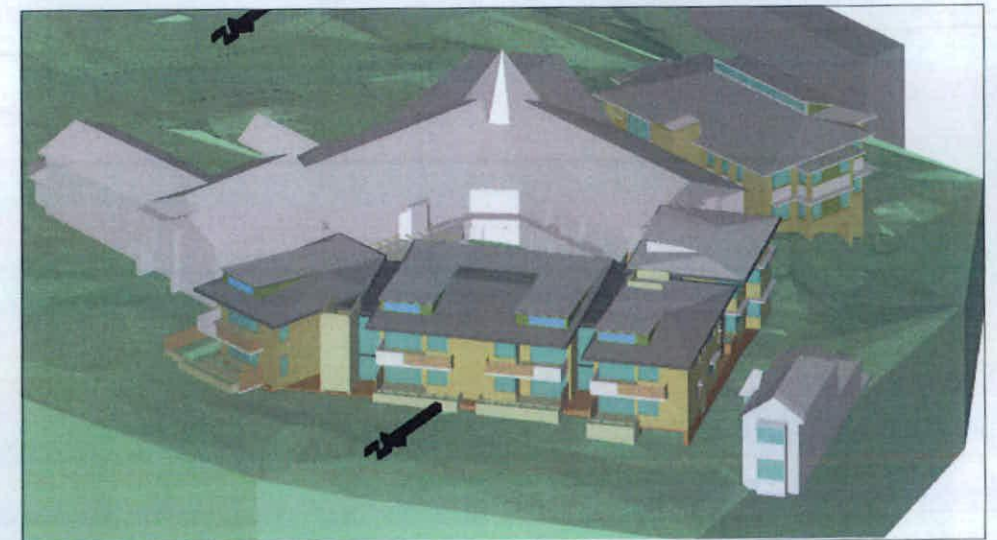

1 21 June (winter)
2pm

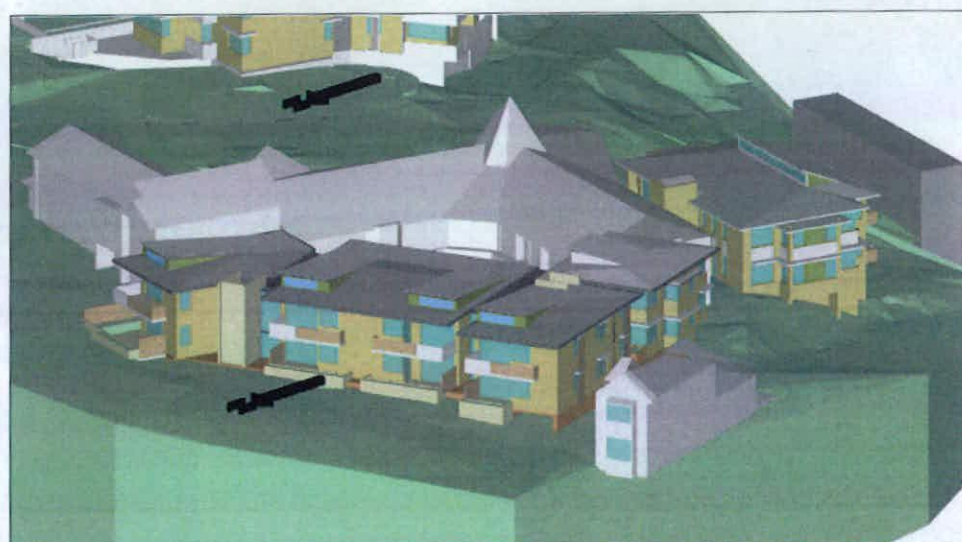

1 21 June (winter)
3pm

Hours of Winter Sun between 9am - 3pm (6 hours)
Winter sun to living spaces and private open space unless otherwise noted.

STANHOPE SITE

- Unit 1 - 1.5 hrs to sun room
- Unit 2 - 6 hrs
- Unit 3 - 6 hrs
- Unit 4 - 6 hrs
- Unit 5 - 6 hrs
- Unit 6 - 3 hrs
- Unit 7 - 6 hrs
- Unit 8 - 6 hrs
- Unit 9 - 6 hrs
- Unit 10 - 6 hrs

Hours of Winter Sun between 9am - 3pm (6 hours)

SOUTHWEST SITE

- Unit 1 - 0 hrs
- Unit 2 - 1 hour to sunroom
- Unit 3 - 3 hrs through clerestory window to interior
- Unit 4 - 3 hrs through clerestory window to interior




Computer Model Heliodon set to True North


RECEIVED
28 JAN 2011




1 21 June (winter)
9am

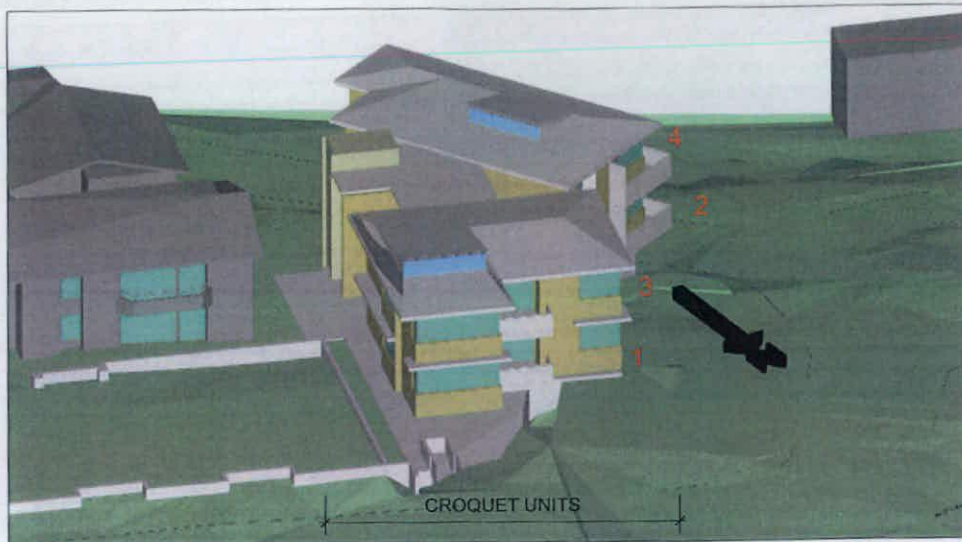


1 21 June (winter)
10am

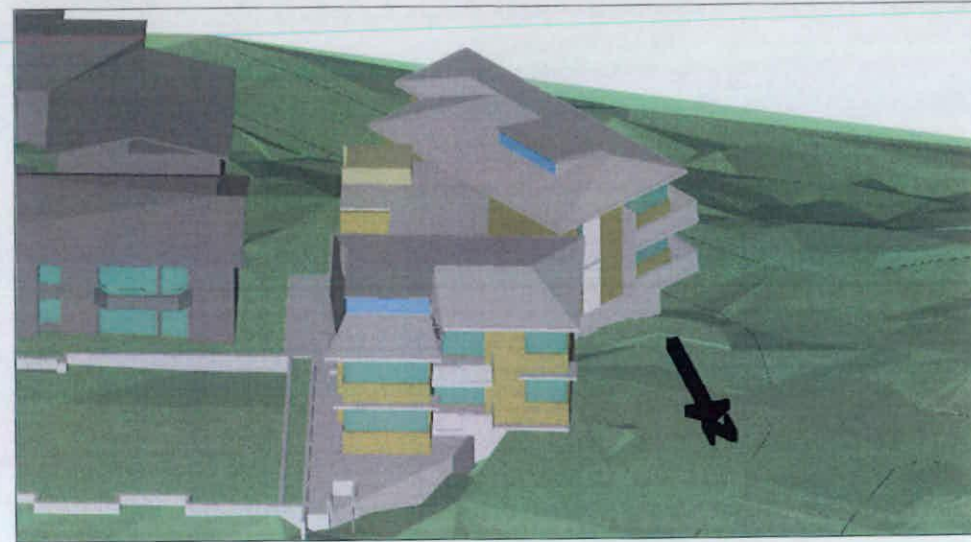


1 21 June (winter)
11am

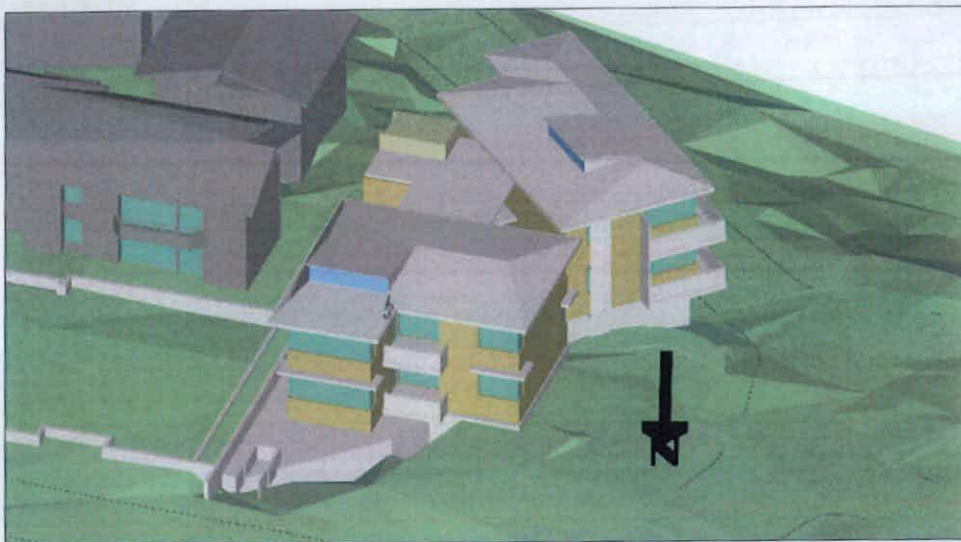


1 21 June (winter)
12 noon

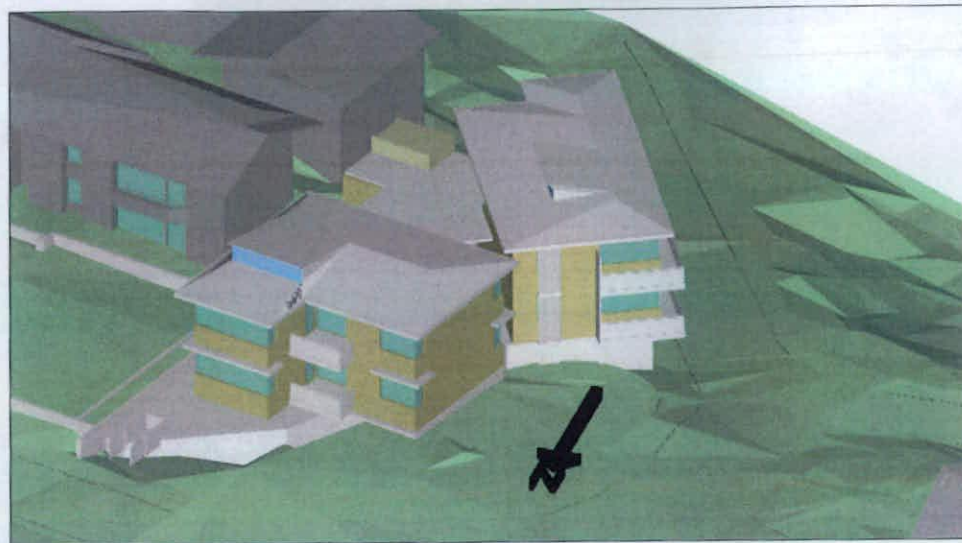

1 21 June (winter)
1pm

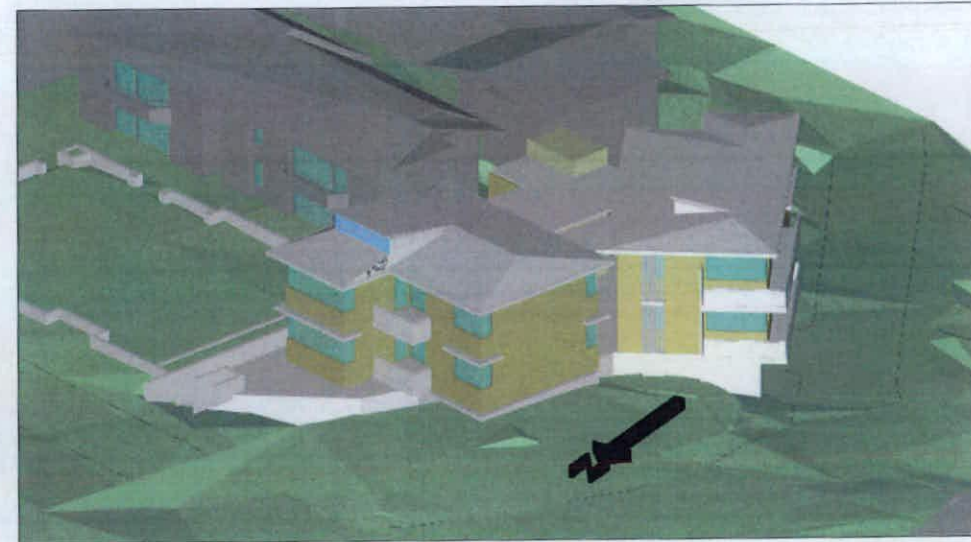

1 21 June (winter)
2pm

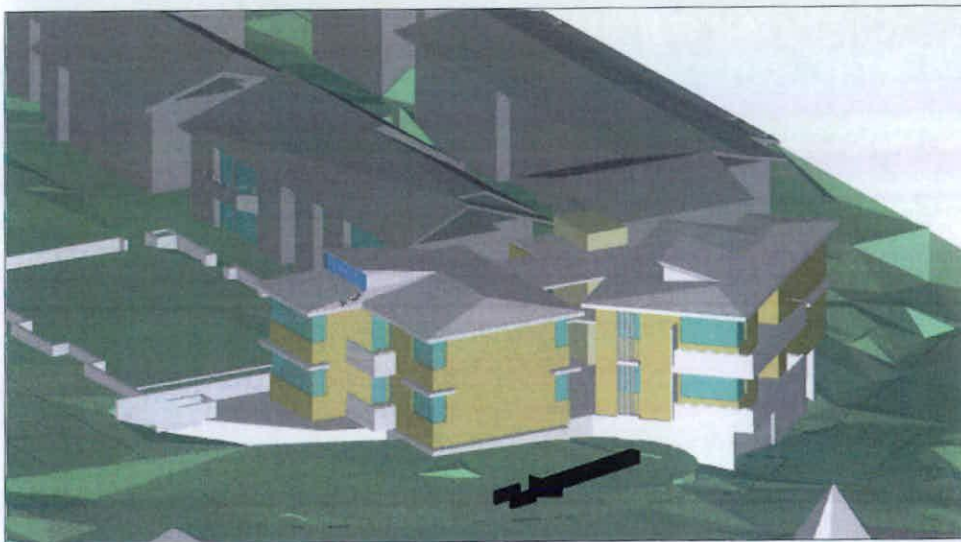

1 21 June (winter)
3pm

Hours of Winter Sun between 9am - 3pm (6 hours)
Winter sun to living spaces and private open space unless otherwise noted.


CROQUET SITE

Unit 1 - 6 hrs
Unit 2 - 5 hrs
Unit 3 - 6 hrs
Unit 4 - 6 hrs


RECEIVED
28 JAN 2011




Computer Model Heliodon set to True North

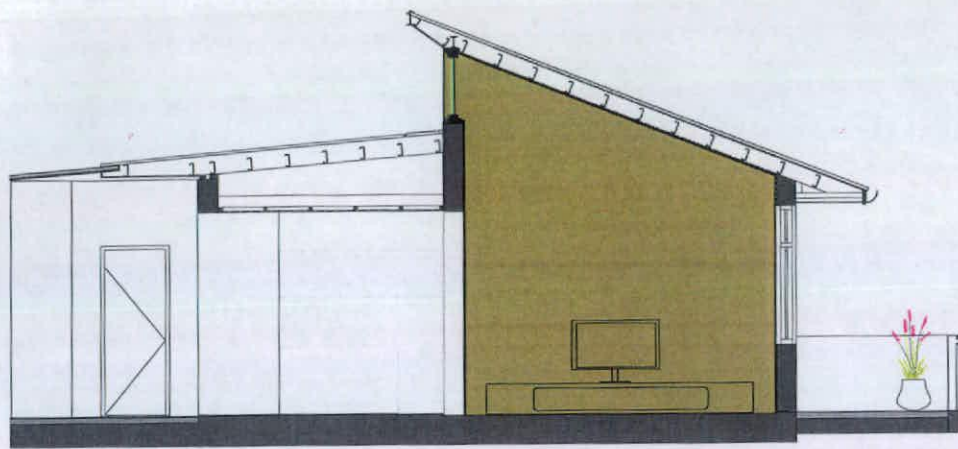


1 21 June (winter)
9am

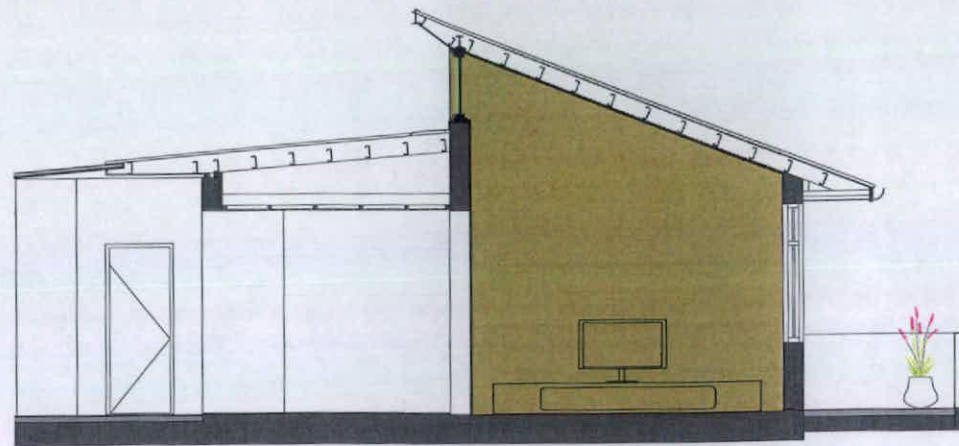


2 21 June (winter)
10am

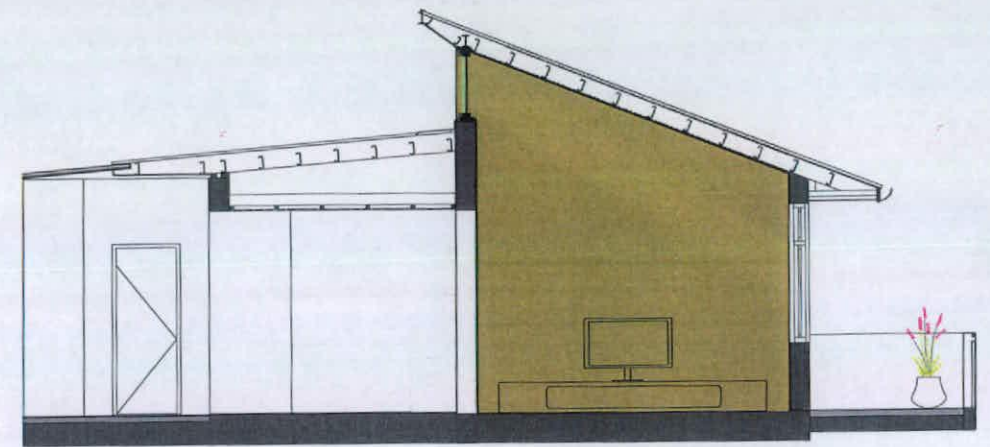


3 21 June (winter)
11am

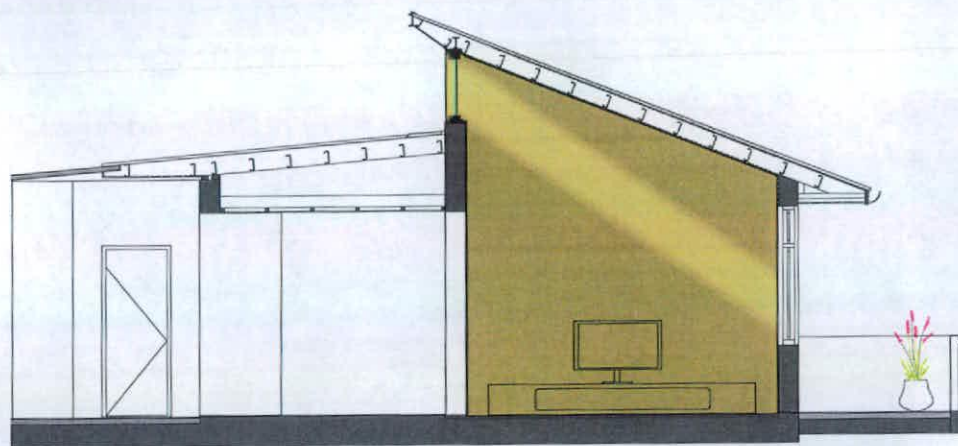


4 21 June (winter)
12 noon

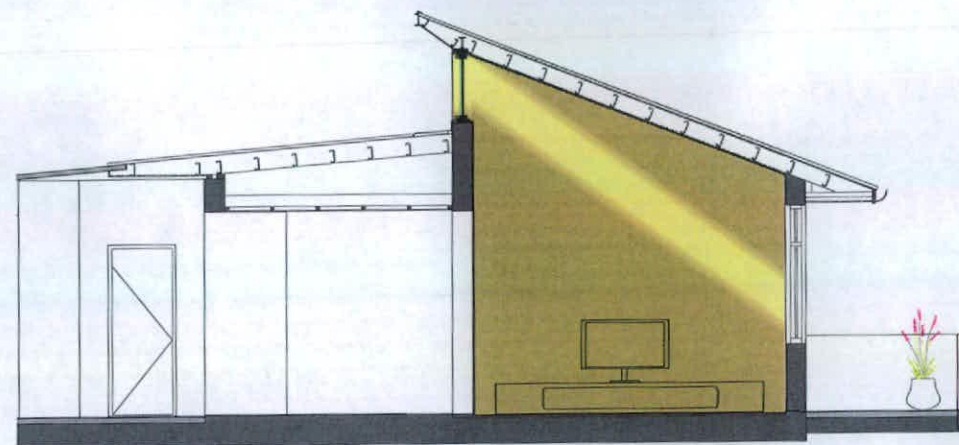

5 21 June (winter)
1pm

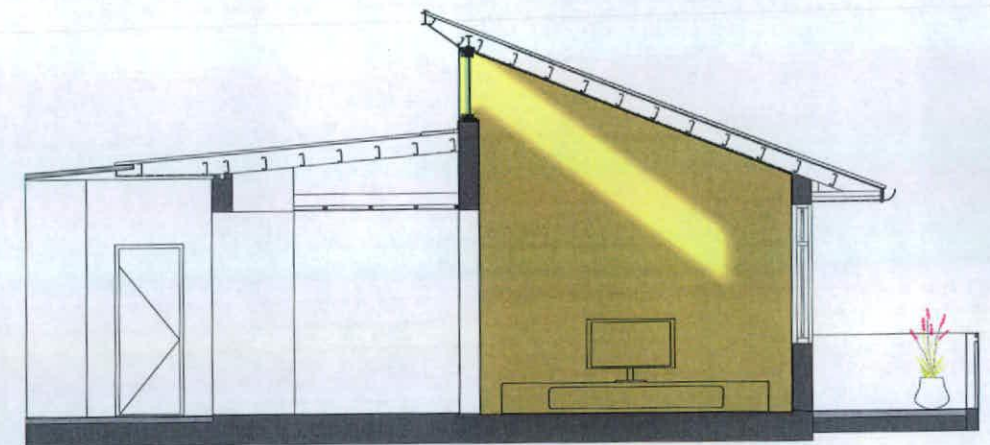

6 21 June (winter)
2pm

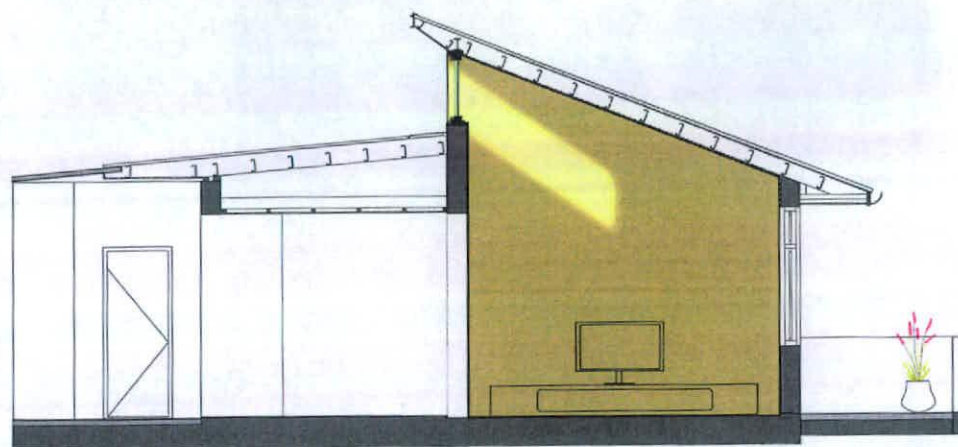

7 21 June (winter)
3pm

RECEIVED
28 JAN 2011

thalis
ARCHITECTURE + URBAN PROJECTS PTY LTD
Level 5, 68-72 Wentworth Ave
Sunny Hills NSW 2030 Australia
T 02 9211 6276 F 02 9281 3171
E admin@thalis.com.au
www.thalis.com.au

LEGEND
AFW Aluminium framed door and window system
BAL(M) Steel balustrade to BCA requirements
BAL(R) Rendered balustrade to BCA requirements
BAL(S) Slatted balustrade to BCA requirements
BOL Bolard
BLK Face brickwork
BLK Stacked honed blackwork
CBD Storage cupboard
CLD Lightweight cladding
DB Distribution board to electrical engineer's reqs
DP Downpipe to hydraulic engineer's reqs

E/C Electrical/Communications board to electrical engineer's reqs
FHB Fire hydrant booster assembly to hydraulic engineer's reqs
FHR Fire hose reel to hydraulic engineer's reqs
GD Grated drain
HL Highlight window
HR Handrail to BCA requirements
LA Landscape area to landscape architects reqs
LV Louver vent to mechanical engineer's reqs
LS Letter boxes to statutory reqs
MSR(1) Metal roof sheet
MSR(2) Roof sheet

PS Privacy screen
R Render
RS Roller shutter to mechanical engineer's reqs
RWT Rainwater tank to civil engineer's reqs
SK Skylight
SVR Services riser (E/H/M denotes to electrical/hydraulic/mechanical engineers' reqs respectively)

NOTE:
All areas, yields and calculations are preliminary and indicative only and subject to detailed and further survey, design and client and consultant input and advice.

ISSUE	DATE	AMENDMENT
DA	28.01.11	For inclusion in the Development Application

DEVELOPMENT APPLICATION
New Independent Living Units
Lourdes Village
95 Stanhope Road, Killara
For Aevum Limited

ISSUE	SCALE	DATE	DRAWN:	CHECKED:
DA	1:50 @ A3	18.01.11	CK/MO	PT
0	1	5		10
1:100 @ A1 metres				

DWG NO
Unit S2 Clerestrial Window (Solar Analysis)
DA5.6