



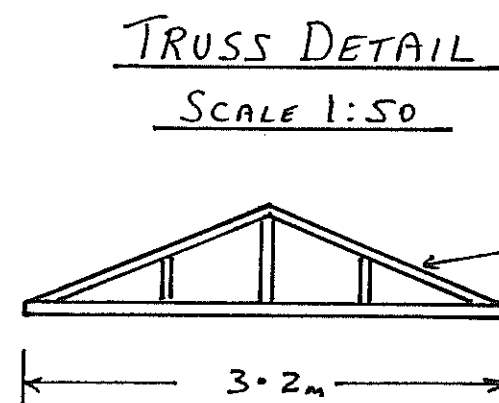

100X50X2mm ALUMINIUM RHS  
FULLY WELDED  
TRUSSES

PLAN SCALE 1:100



DRAINAGE ONTO  
EXISTING ROOF

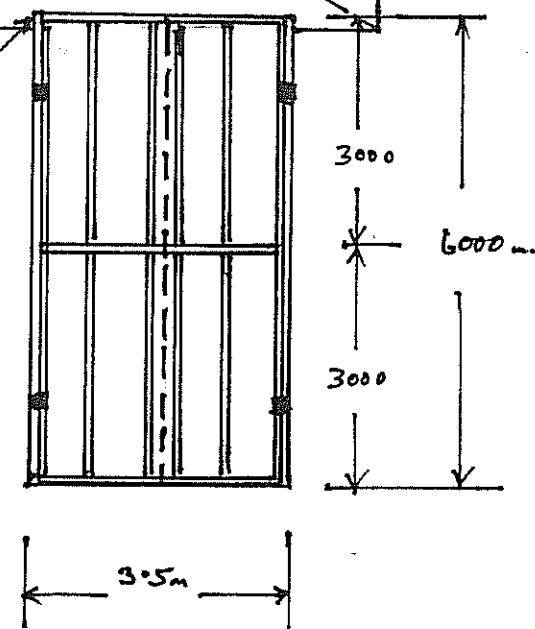


SITE PLAN

SCALE 1:200

NORTH

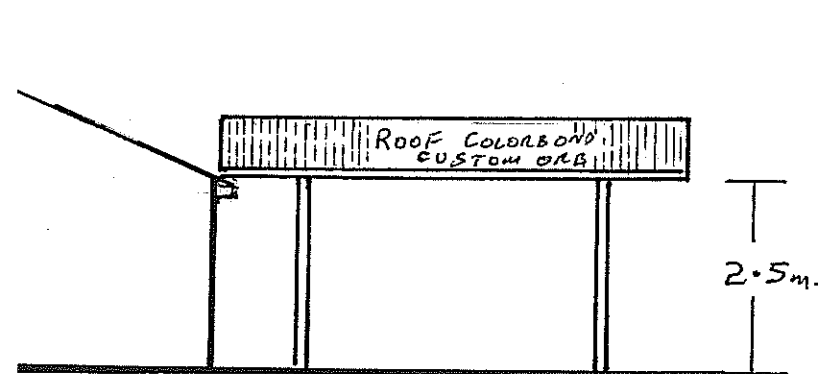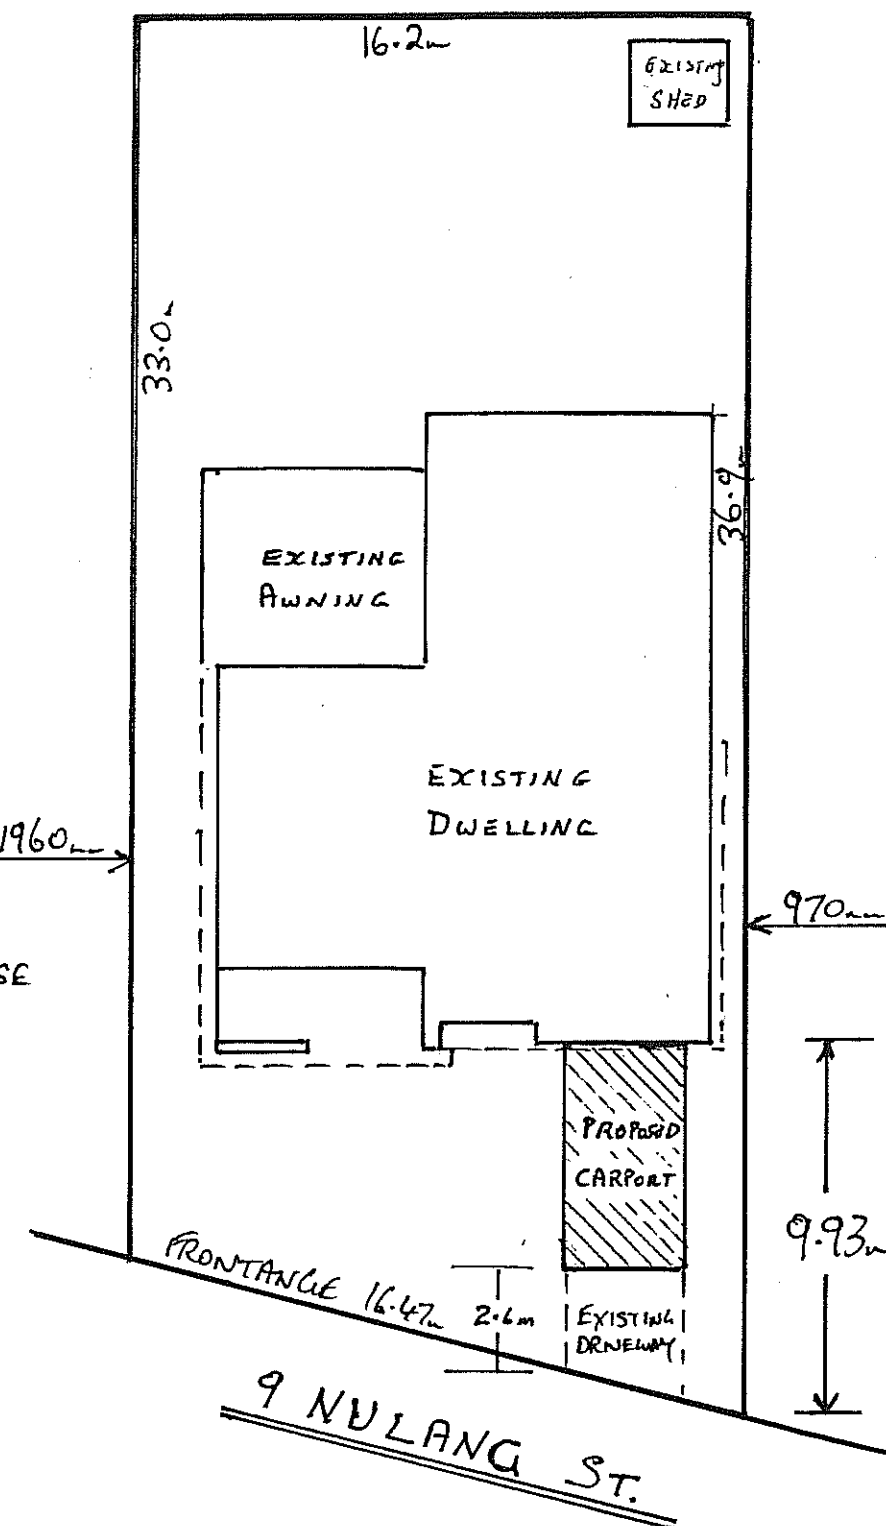

SIDE ELEVATION

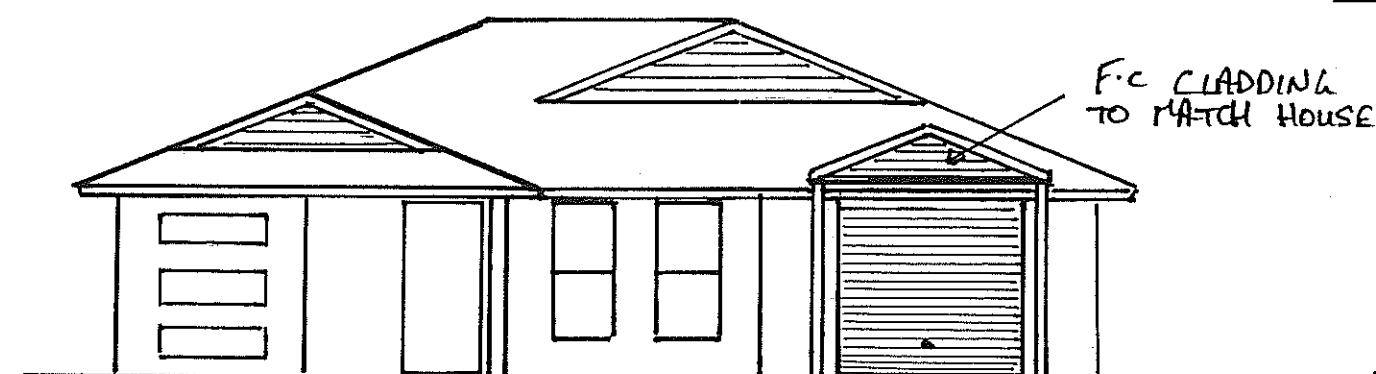

FRONT ELEVATION

BUILDER STARPORT CONSTRUCTIONS PTY. LTD.  
34 NORMAN STREET  
PEAKHURST PHONE: 95342188  
BUILDERS LICENCE NO: 27636

PROPOSED: CARPORT  
FOR: DEPT. OF HOUSING  
9 NULANG ST  
OLD TOONGABIE

FOR FURTHER DETAILS OF COMPONENTS AND  
FIXING METHODS REFER TO

DRAWING SPC-ES2

DATE 8-2-2010

DRAWN BY TONY CARRAPETTA

PLAN No 01/10