




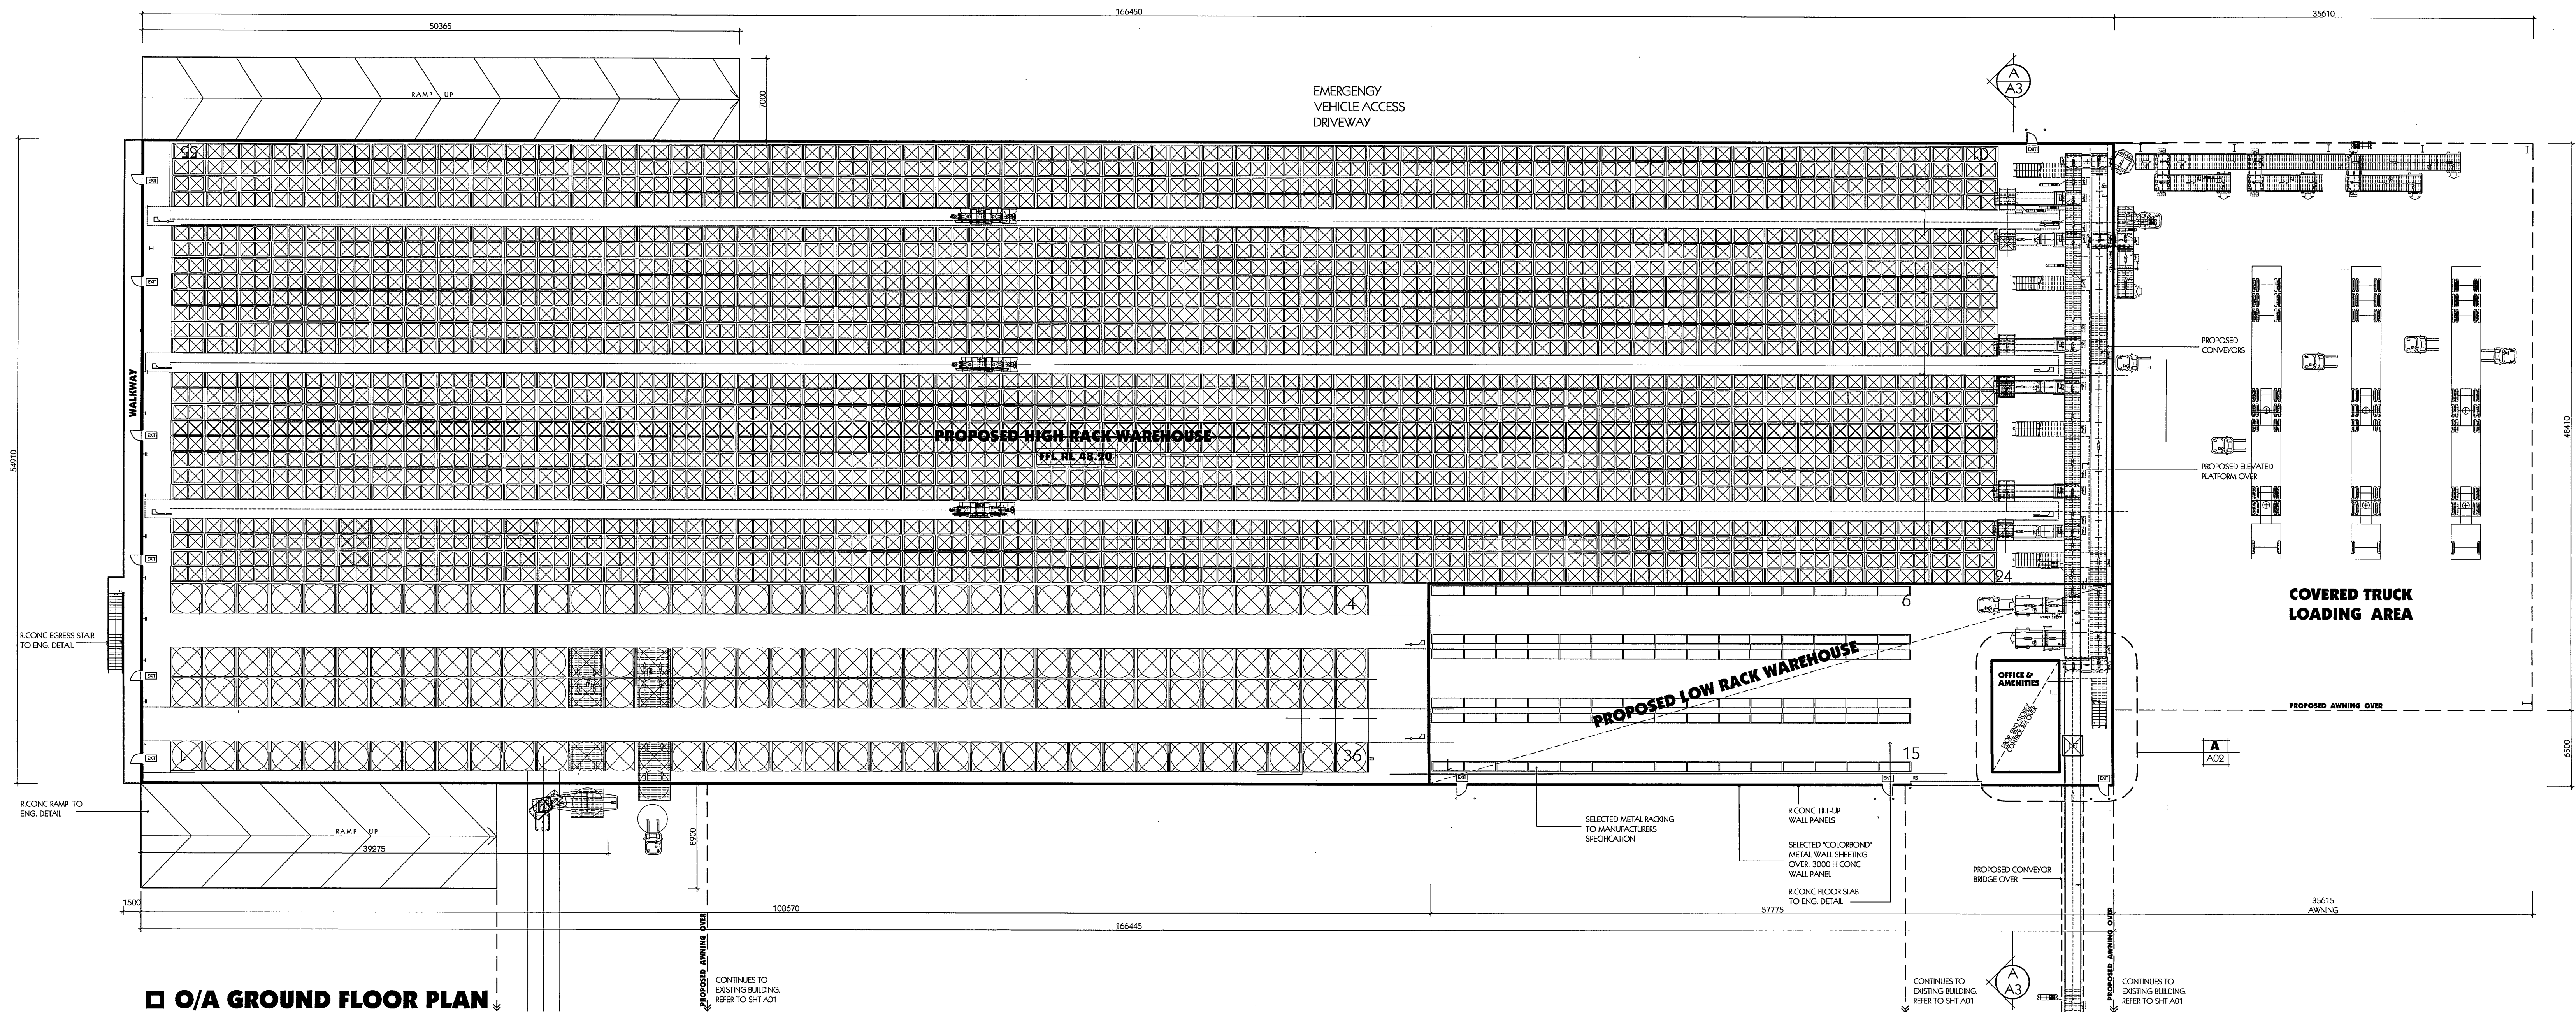

□ O/A GROUND FLOOR PLAN

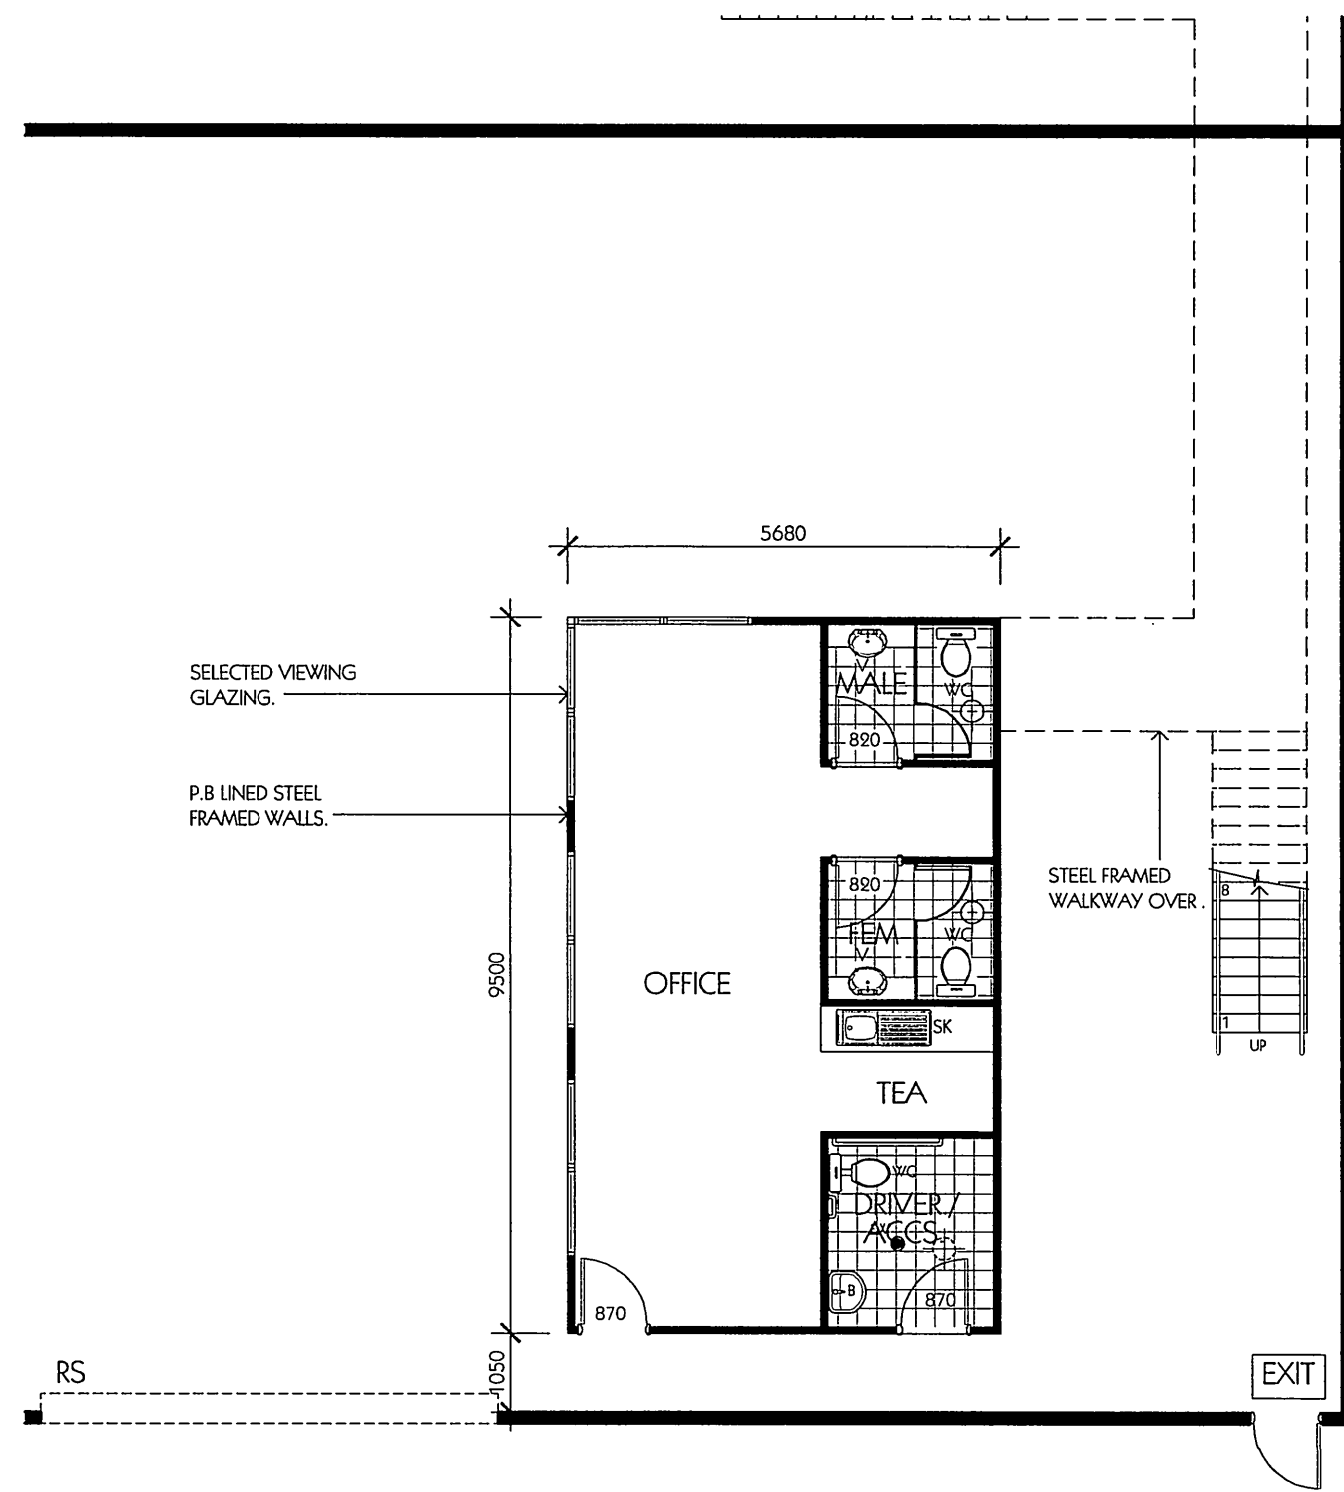

DETAIL GR FLOOR PLAN A
1:100 A02

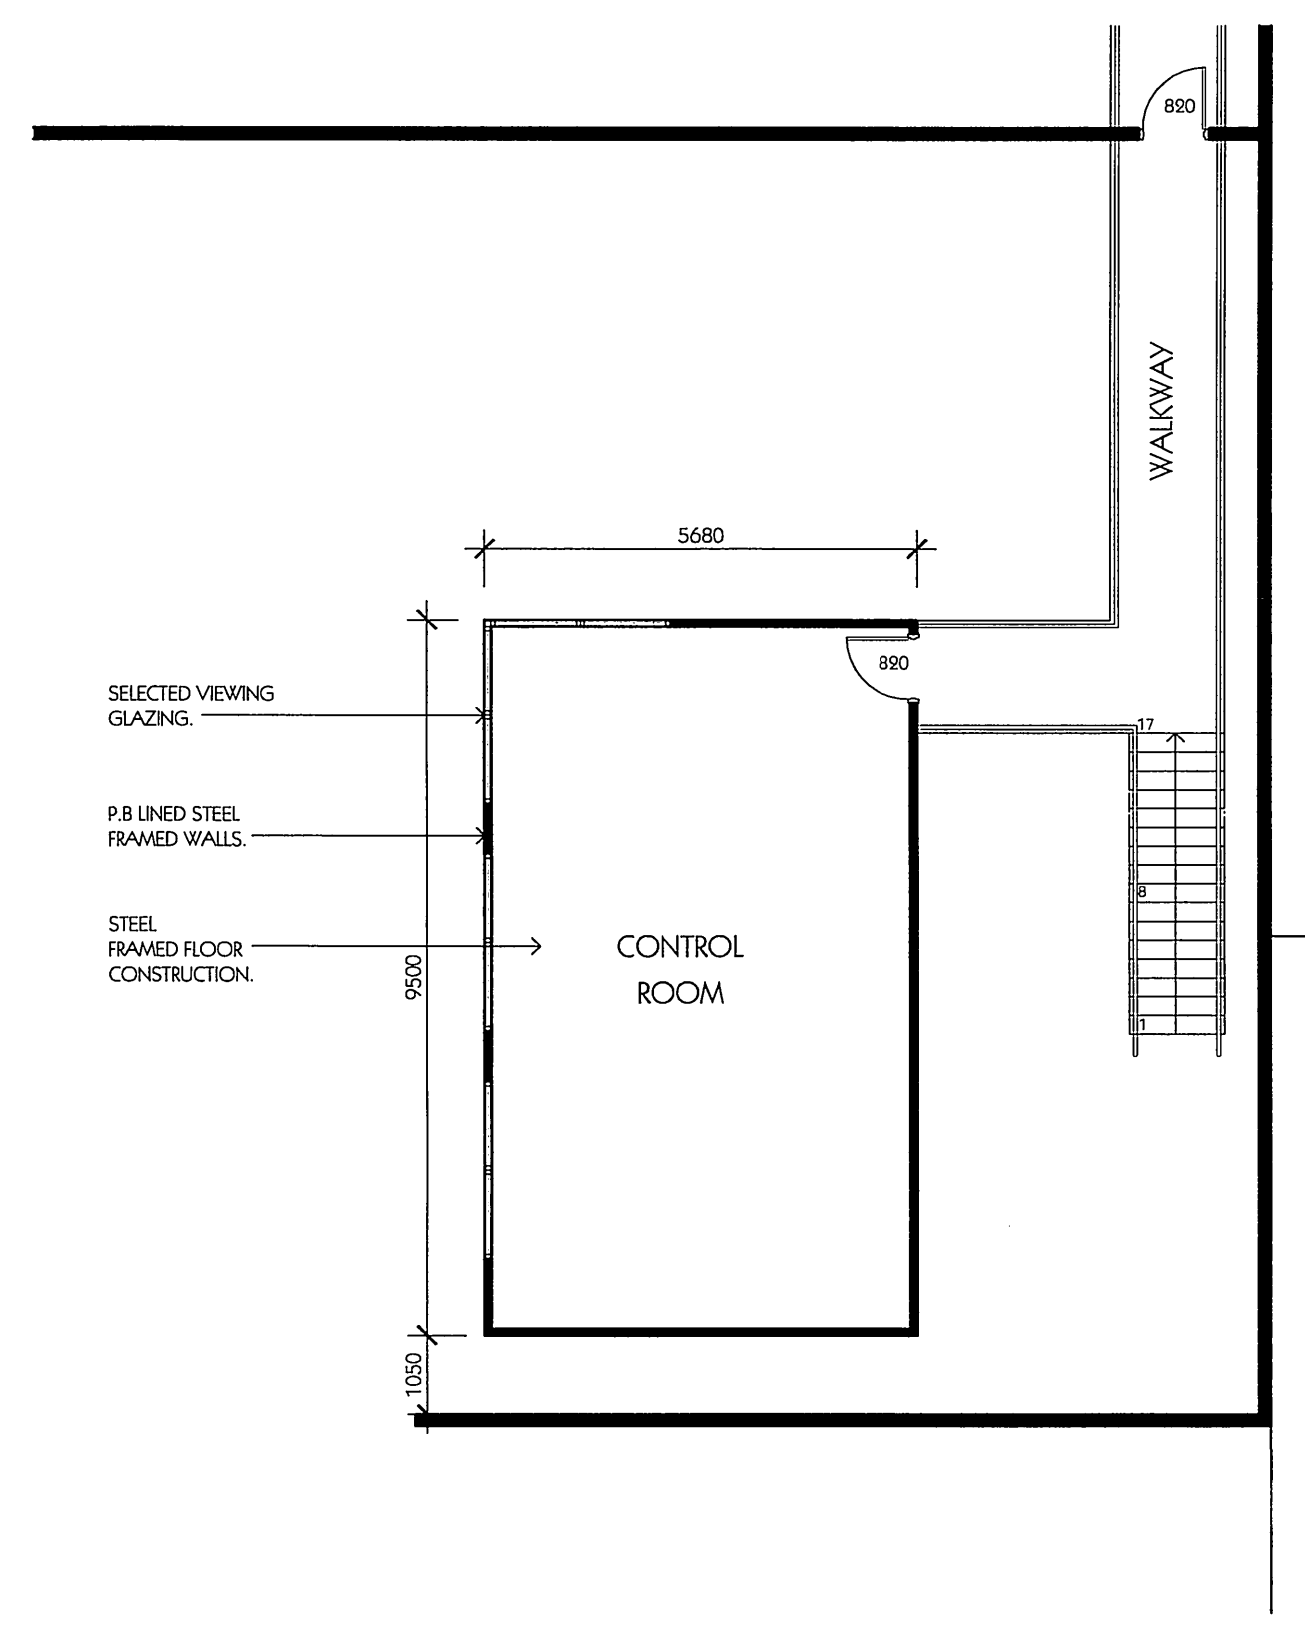

DETAIL 1ST FLOOR PLAN A
1:100 A02

Issue	By	Description	Date	GENERAL NOTES		Consultants	Date	ALGORRY ZAPPIA & ASSOCIATES PTY. LTD.		Project			
A	B	FOR DA	03/05/10	1) All dimensions and floor areas are to be verified by the Builder prior to the commencement of any building work. Any discrepancies are to be brought to the attention of the designer.		JLABA	Scale	Suite 4, Level 1, 84 Bathurst Street, Liverpool NSW 2170		Client			
B	CZ	FOR DA	09/07/10	2) Levels shown are approximate unless accompanied by reduced levels.			Drawn	P.O. Box 885, Liverpool Business Centre, NSW 1871		ABC TISSUE PRODUCTS			
				3) Figure dimensions must be taken in preference to scaling.		C.ZAPPA	Checked	Tel: 9602 3133 / 9602 0303 Fax: 9601 6903		Project No.			
				4) All boundary clearances must be verified by the surveyor prior to the commencement of any building work.			Certified	E-mail: ezappal@optusnet.com.au		P3249			
				5) Where engineering drawings are required such must take preference to this drawing.						Title			
				6) Stormwater to be discharged to Council's requirements and AS 3500.3-1990.						DEVELOPMENT APPLICATION			
				7) All services to be located and verified by the Builder with relevant authorities before any building work commences.						Activity Type: DA			
				COPYRIGHT: This design and the associated documents is subject to copyright laws and may not be reproduced in any form without written consent from Algorry, Zappa & Associates Pty Ltd.						Job No.: 1138-10			
										Sheet No.: A02			
										Issue: B			