

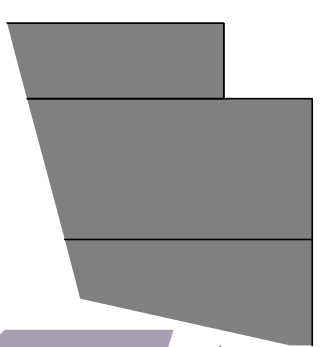


Verify all dimensions on site prior to commencement of work	
figured dimensions to be taken in preference to scaling	
amendments	
issue	date
A	25 JULY 2011
B	08 AUG 2011
C	12 AUG 2011
D	17 AUG 2011
E	02 SEP 2011

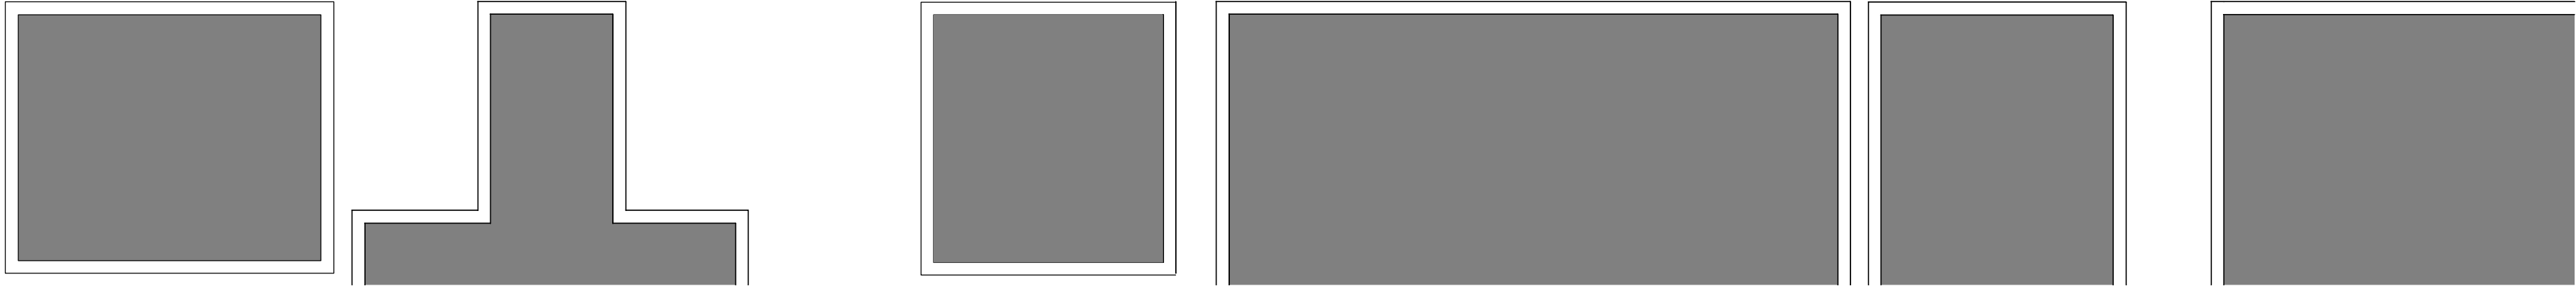

PROPOSED SIGNAGE SITE PLAN
RETAIL REDEVELOPMENT
CORNER PARKE + WARATAH STREETS
KATOOMBА, NSW
FOR FABCOT PTY. LIMITED
06063 DA3.17E

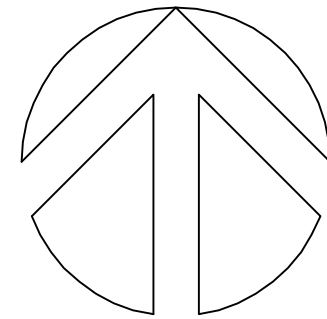

scale 1:250@B1 0 1 2 4 8 16m

copyright of this design remains the property of d + r architects - july 2010