

Drawing Title

Car Park Floor Plan Level B2

Project & Client
Proposed New Church &
Residential Development
at
Pretoria Parade & College Crescen
for
Hornsby Baptist Church

Sketch Design


NA
NELSON
ARCHITECTURE

4/233 Rocky Point Rd
Ramsgate, NSW 2217

ABN 42 099 361 056 ACN 099361056
ARCHITECTS REGISTRATION #4786

Architect
NBRS+PARTNERS
Level 3, 4 Glen Street, Milsons Point, NSW 2061 Australia
T: 61 2 9922 2344 F: 61 2 9922 1308
E: architects@nbrsap.com.au W: www.nbrsap.com.au
CAD File F:\Dgn-10\10036\10036-ds2\PotSheets\10036-DA03.dwt

Date 01/06/2011
Scale 1:200 @ A1
0 2 4 6 8 10 12m
Drawing Reference
10036-DA03-C

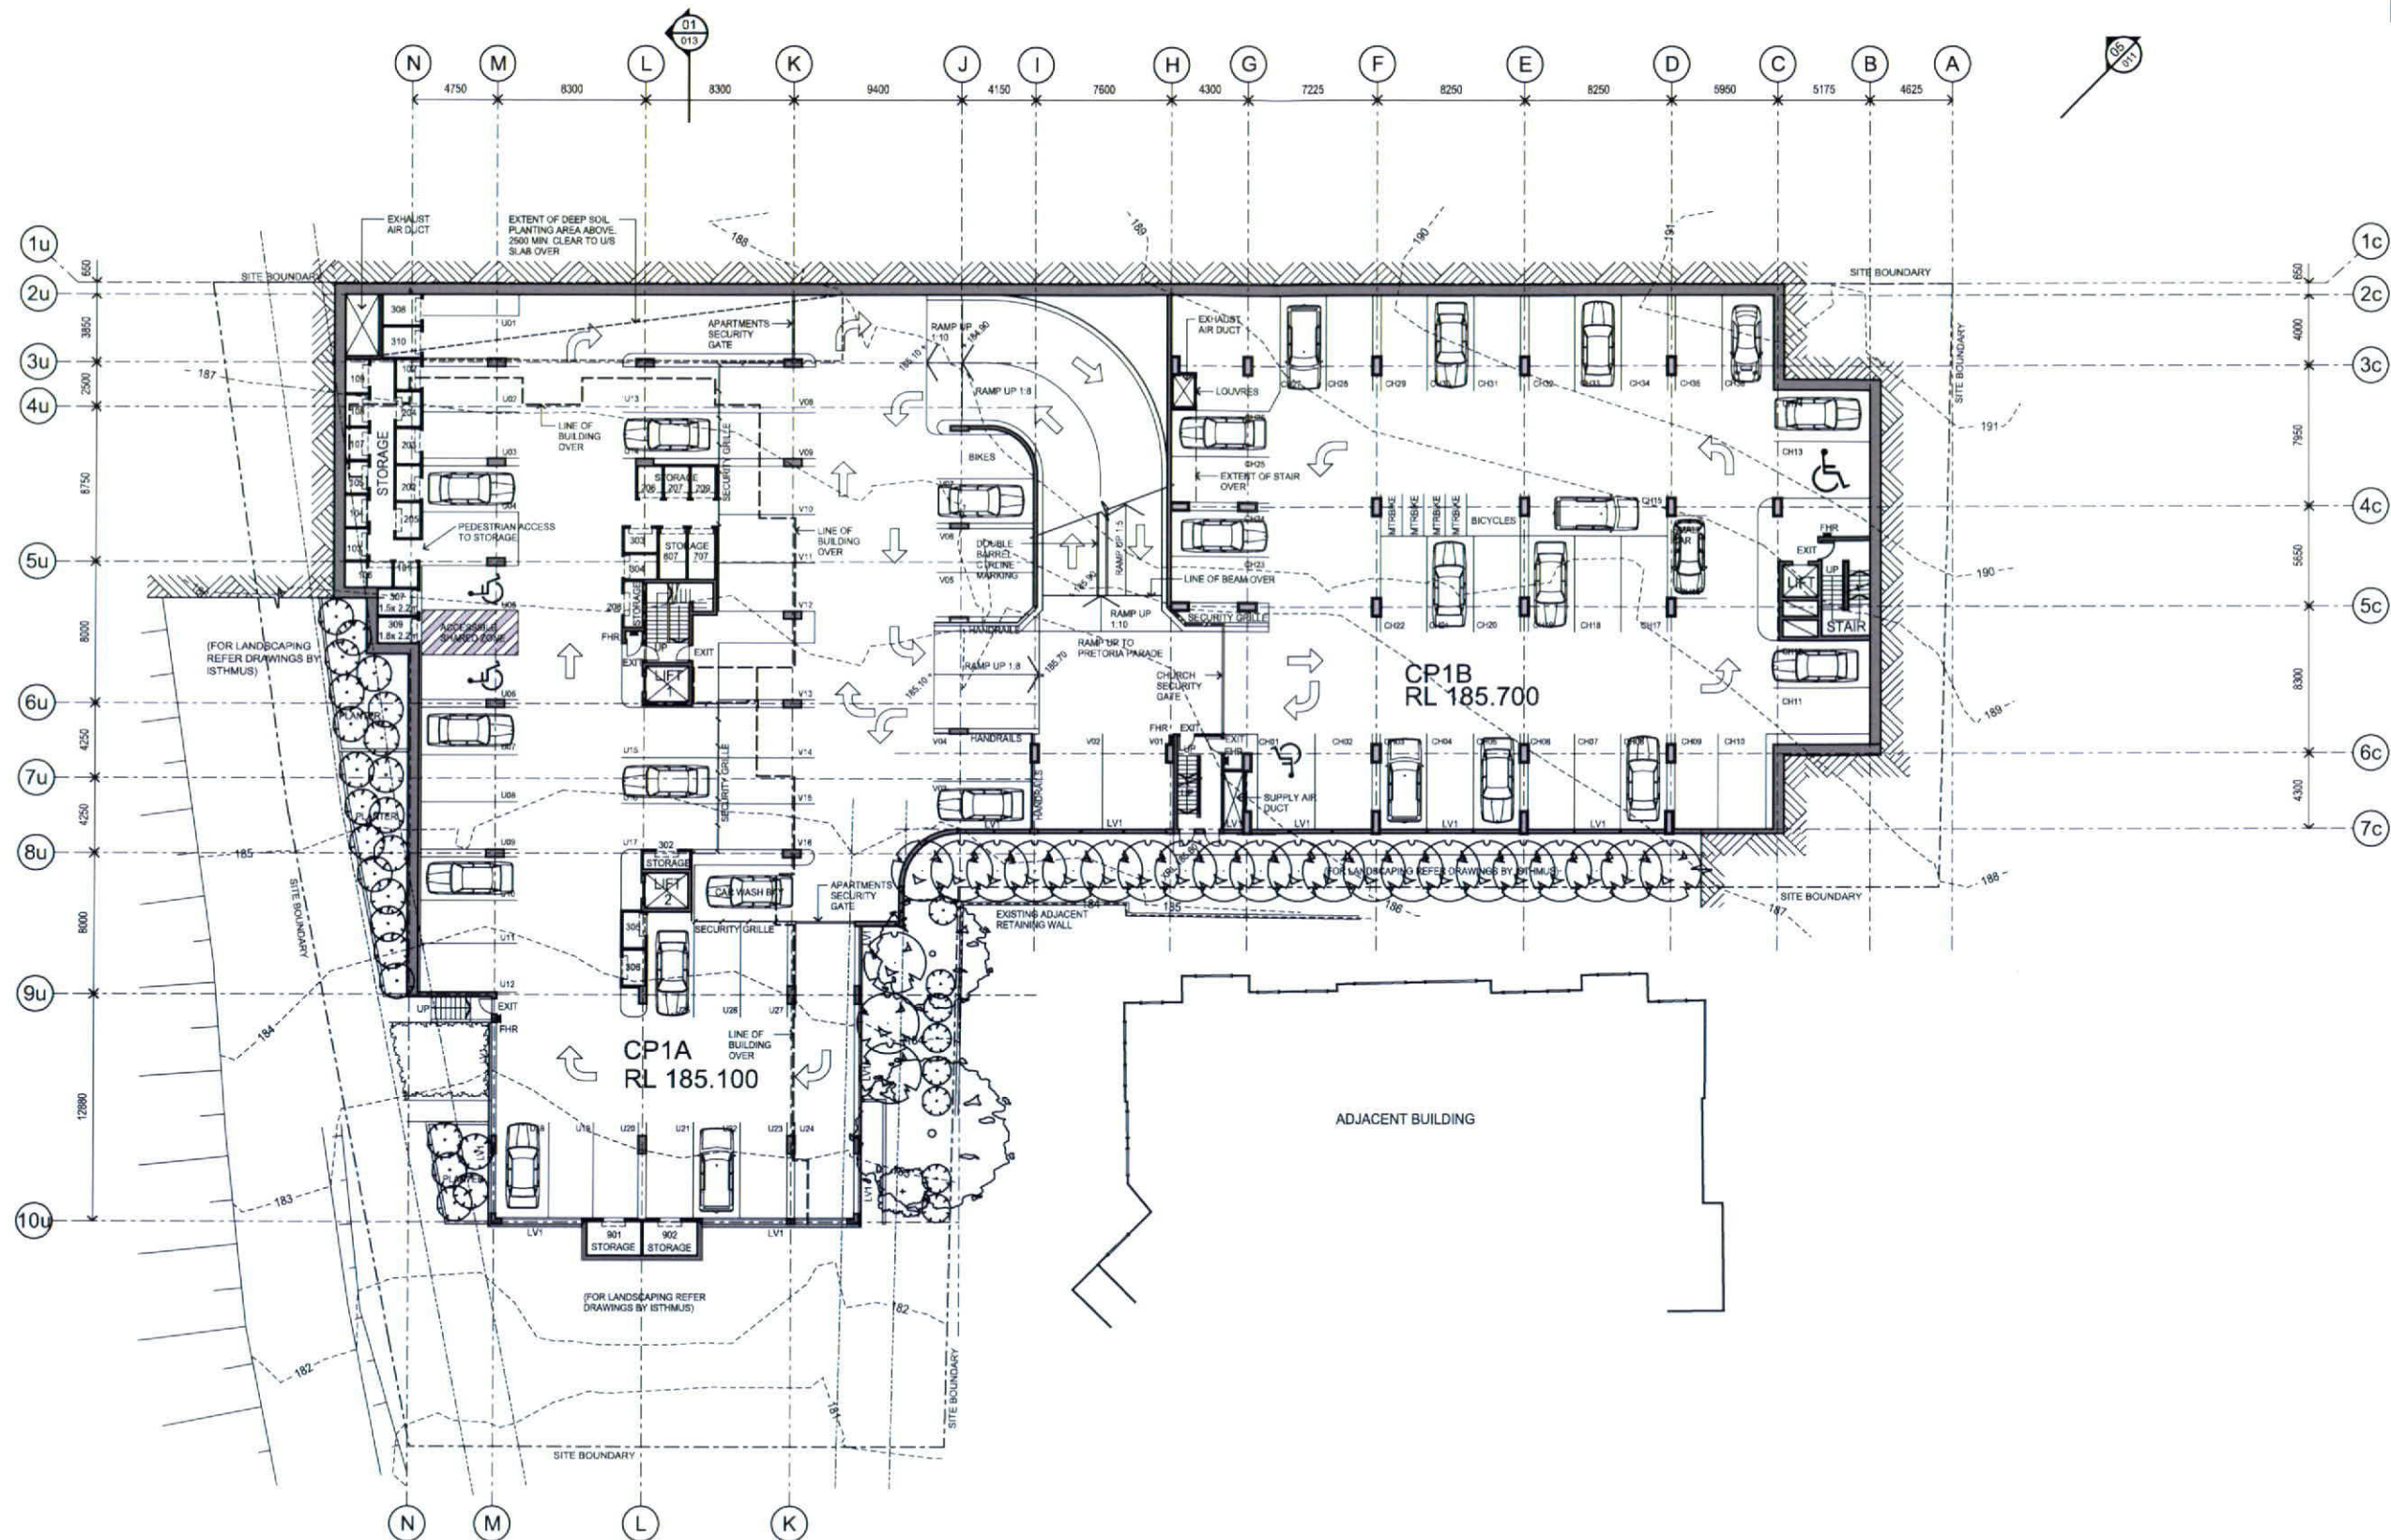

Issue No.	Date	Description	Chkd
A	17/09/2010	D.A. Issue	GH
B	17/10/2010	D.A. Issue revision to show additional access parking	GH
C	27/05/2011	General D.A. update	GH

Any form of replication of this drawing in full or in part without the written permission of Noel Bell, Ridley Smith & Partners Pty Ltd constitutes an infringement of the copyright.
ABN 18 002 247 565
Nominated Architects: Ridley Smith reg No 2258; Graham Thorburn reg No 5708
Geoffrey Deane reg No 3766; Andrew Duffin reg No 5802; Gerry Hoddinott reg No 5286

Legend	
BAL1 BALUSTRADE METAL	MFC METAL FRAME CROSS
BAL2 BALUSTRADE GLASS	MR1 METAL ROOFING
BG BOX GUTTER	PT1 PAINTED MASONRY / CONCRETE
GL1 GLAZING CLEAR	ST1 STONE BLOCKWORK
GL2 GLAZING OPAQUE	TC1 TILE CLADDING
HR1 METAL HANDRAILS	WP1 WALL PANNELLING DARK
LV1 METAL HORIZONTAL LOUVRES	WP2 WALL PANNELLING PALE
LV2 METAL VERTICAL LOUVRES	
MC1 METAL CLADDING	

Drawing Title
Car Park Floor Plan Level B1

Project & Client
Proposed New Church & Residential Development
at
Pretoria Parade & College Crescent, Hornsby NSW
for
Hornsby Baptist Church

Sketch Design
4/233 Rocky Point Rd
Ramsgate, NSW 2217
NELSON
ARCHITECTURE
ABN 42 099 361 056 ACN 099361056
ARCHITECTS REGISTRATION #4789

Architect
NBRS+PARTNERS
Level 3, 4 Glen Street, Milsoms Point, NSW 2061 Australia
T: 61 2 9922 2344 F: 61 2 9922 1308
E: architects@nbsrap.com.au W: www.nbsrap.com.au
CAD File F:\Dgn-10\10036\10036-ds2\PlotSheets\10036-DA04.sht

Date 01/06/2011
Scale 1:200 @ A1
0 2 4 6 8 10 12m
Drawing Reference
10036-DA04-C