
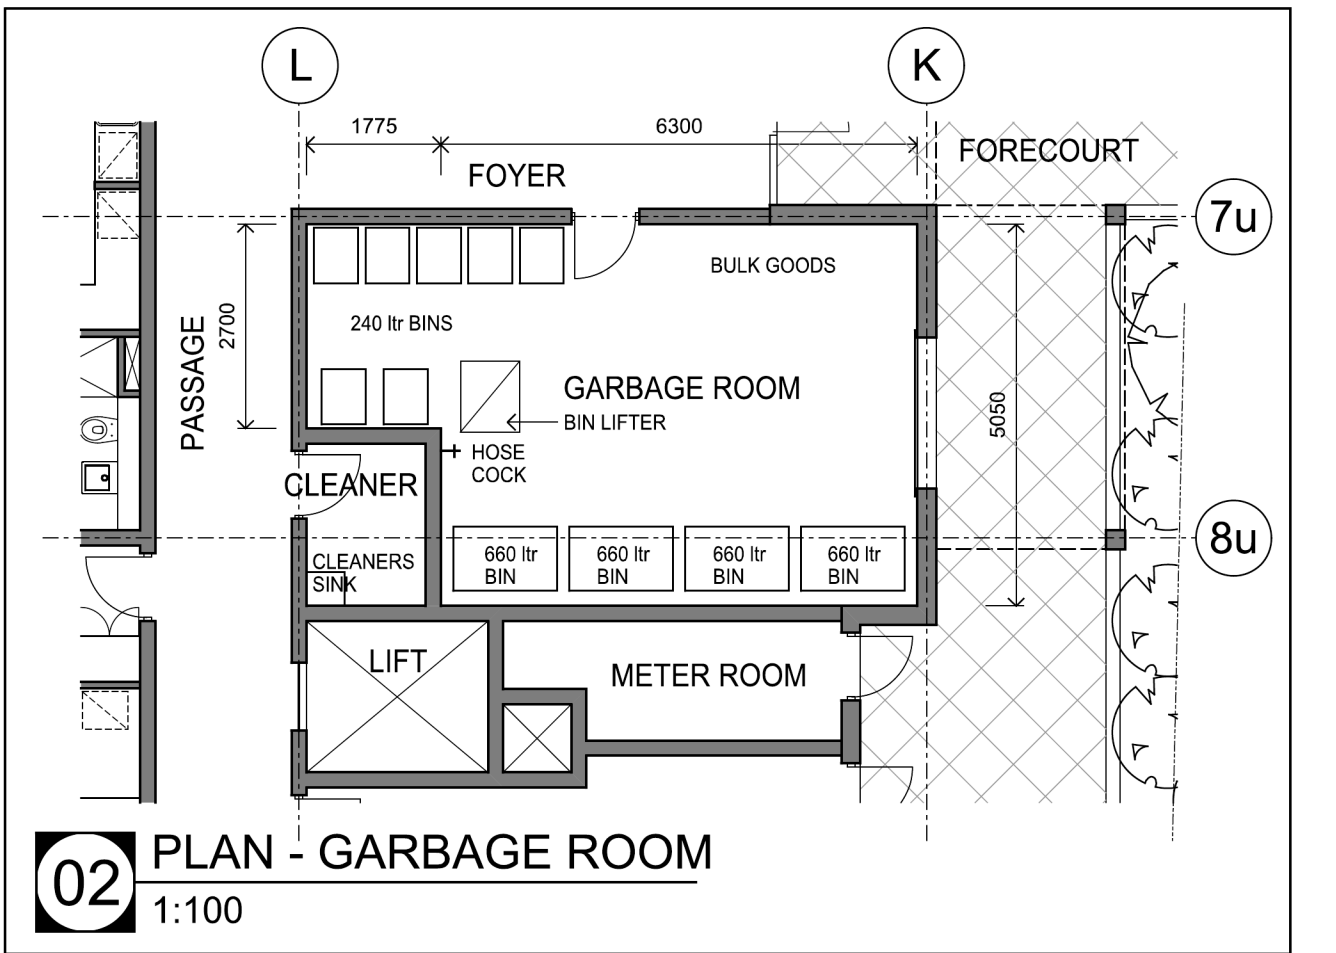


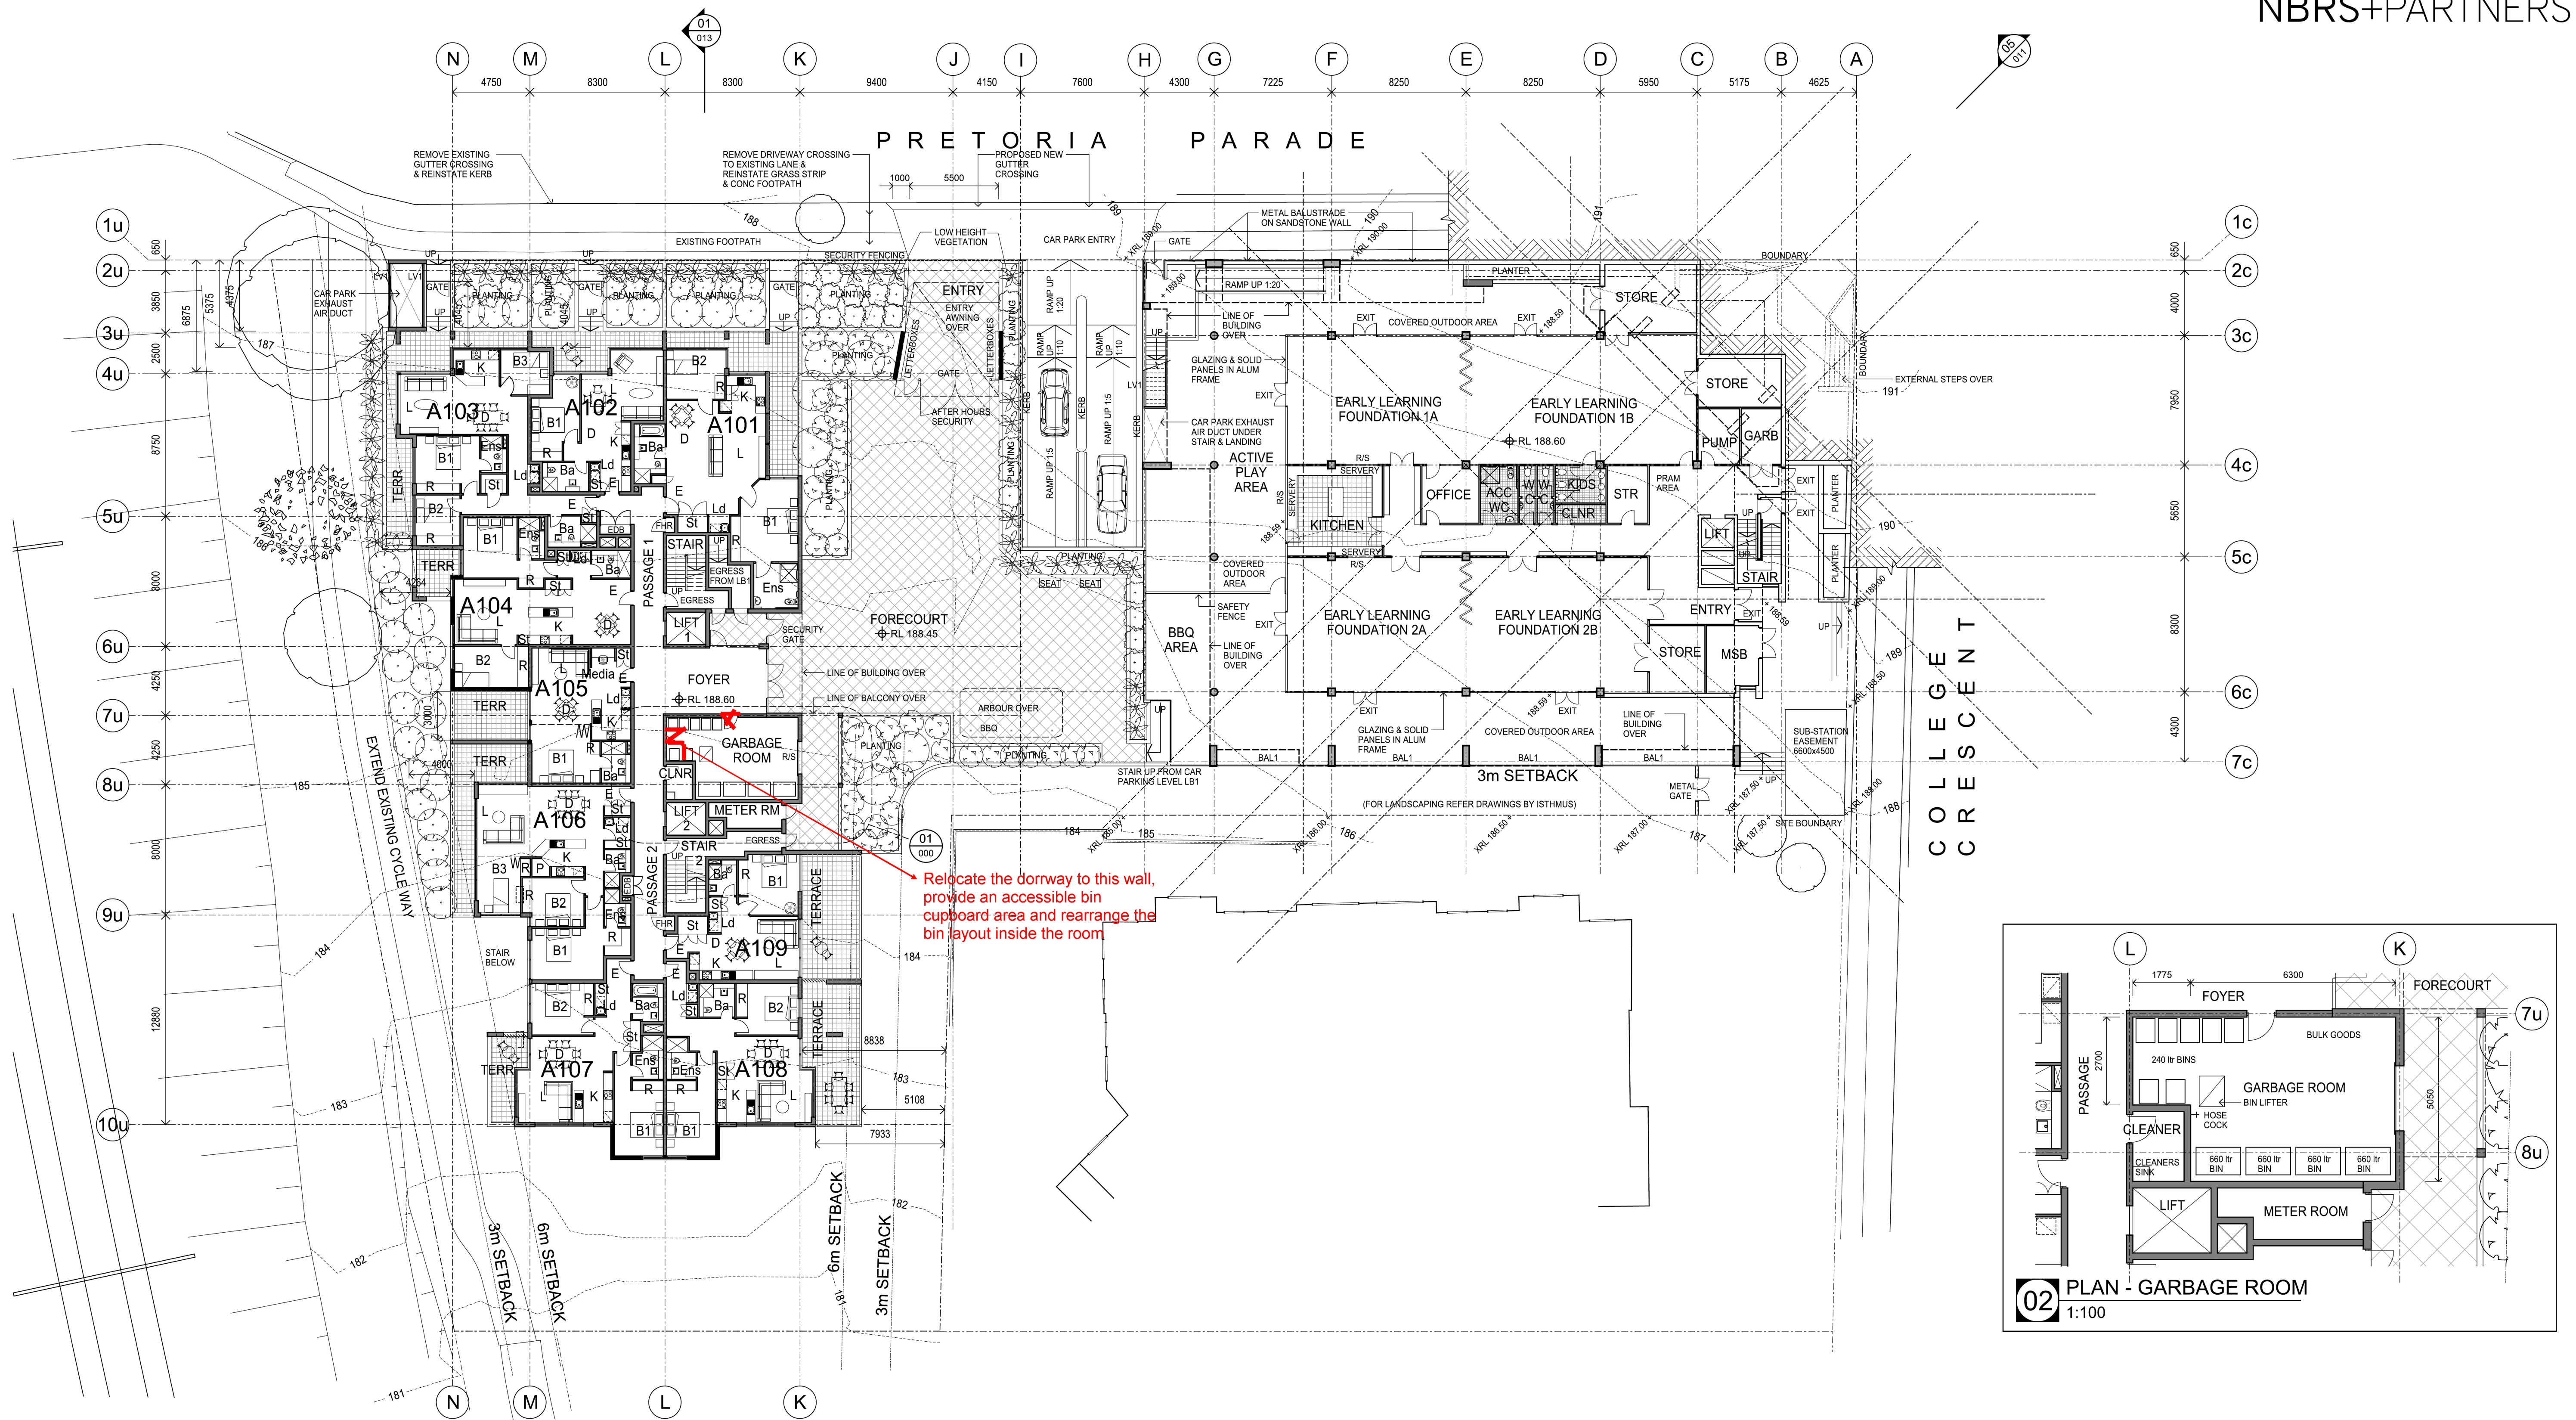

01 GROUND FLOOR PLAN
1:200

No.	Date	Description	Chkd
E	30/03/2011	Appt A102, A103, A105, A106, A108, A109 & Forecourt revised	GH
F	17/05/2011	Stairs, Passage 1, A101, A102 revised	GH
G	27/05/2011	General D.A. update	GH
H	23/06/2011	Garbage Room & Forecourt Updated	GH
J	01/07/2011	EDB's & Driveway revised	GH

Any form of replication of this drawing in full or in part without the written permission of Noel Bell, Ridley Smith & Partners Pty Ltd constitutes an infringement of the copyright.
ABN 16 002 247 565 © 2010
Nominated Architects: Ridley Smith reg No 2268, Graham Thorburn reg No 5706, Geoffrey Deane reg No 3766, Andrew Duffin reg No 5602, Garry Hoddinett reg No 5286

Legend
BAL1 BALUSTRADE METAL
BAL2 BALUSTRADE GLASS
BG BOX GUTTER
GL1 GLAZING CLEAR
GL2 GLAZING OPAQUE
HR1 METAL HANDRAILS
LV1 METAL HORIZONTAL LOUVRES
LV2 METAL VERTICAL LOUVRES
MC1 METAL CLADDING

MFC METAL FRAME CROSS
MR1 METAL ROOFING
PT1 PAINTED MASONRY / CONCRETE
ST1 STONE BLOCKWORK
TC1 TILE CLADDING
WP1 WALL PANNELLING DARK
WP2 WALL PANNELLING PALE

Drawing Title
Residential Floor Plan Level 1
Church Floor Plan Level 1

Project & Client
Proposed New Church & Residential Development
at
Pretoria Parade & College Crescent, Hornsby NSW
for
Hornsby Baptist Church

Sketch Design
NA 4/233 Rocky Point Rd
Ramsgate, NSW 2217
NELSON ARCHITECTURE
ABN 42 099 361 056 ACN 099361056
ARCHITECTS REGISTRATION #4789

Architect
NBRS+PARTNERS
Level 3, 4 Glen Street, Milsons Point, NSW 2061 Australia
T: 61 2 9922 2344 F: 61 2 9922 1308
E: architects@nbnsap.com.au W: www.nbnsap.com.au
CAD File F:\Dgn\1010036\10036-DA2\PlotSheets\10036-DA05.shx

Date 04/07/2011
Scale 1:200 @ A1
0 2 4 6 8 10 12m
Drawing Reference
10036-DA05-J