


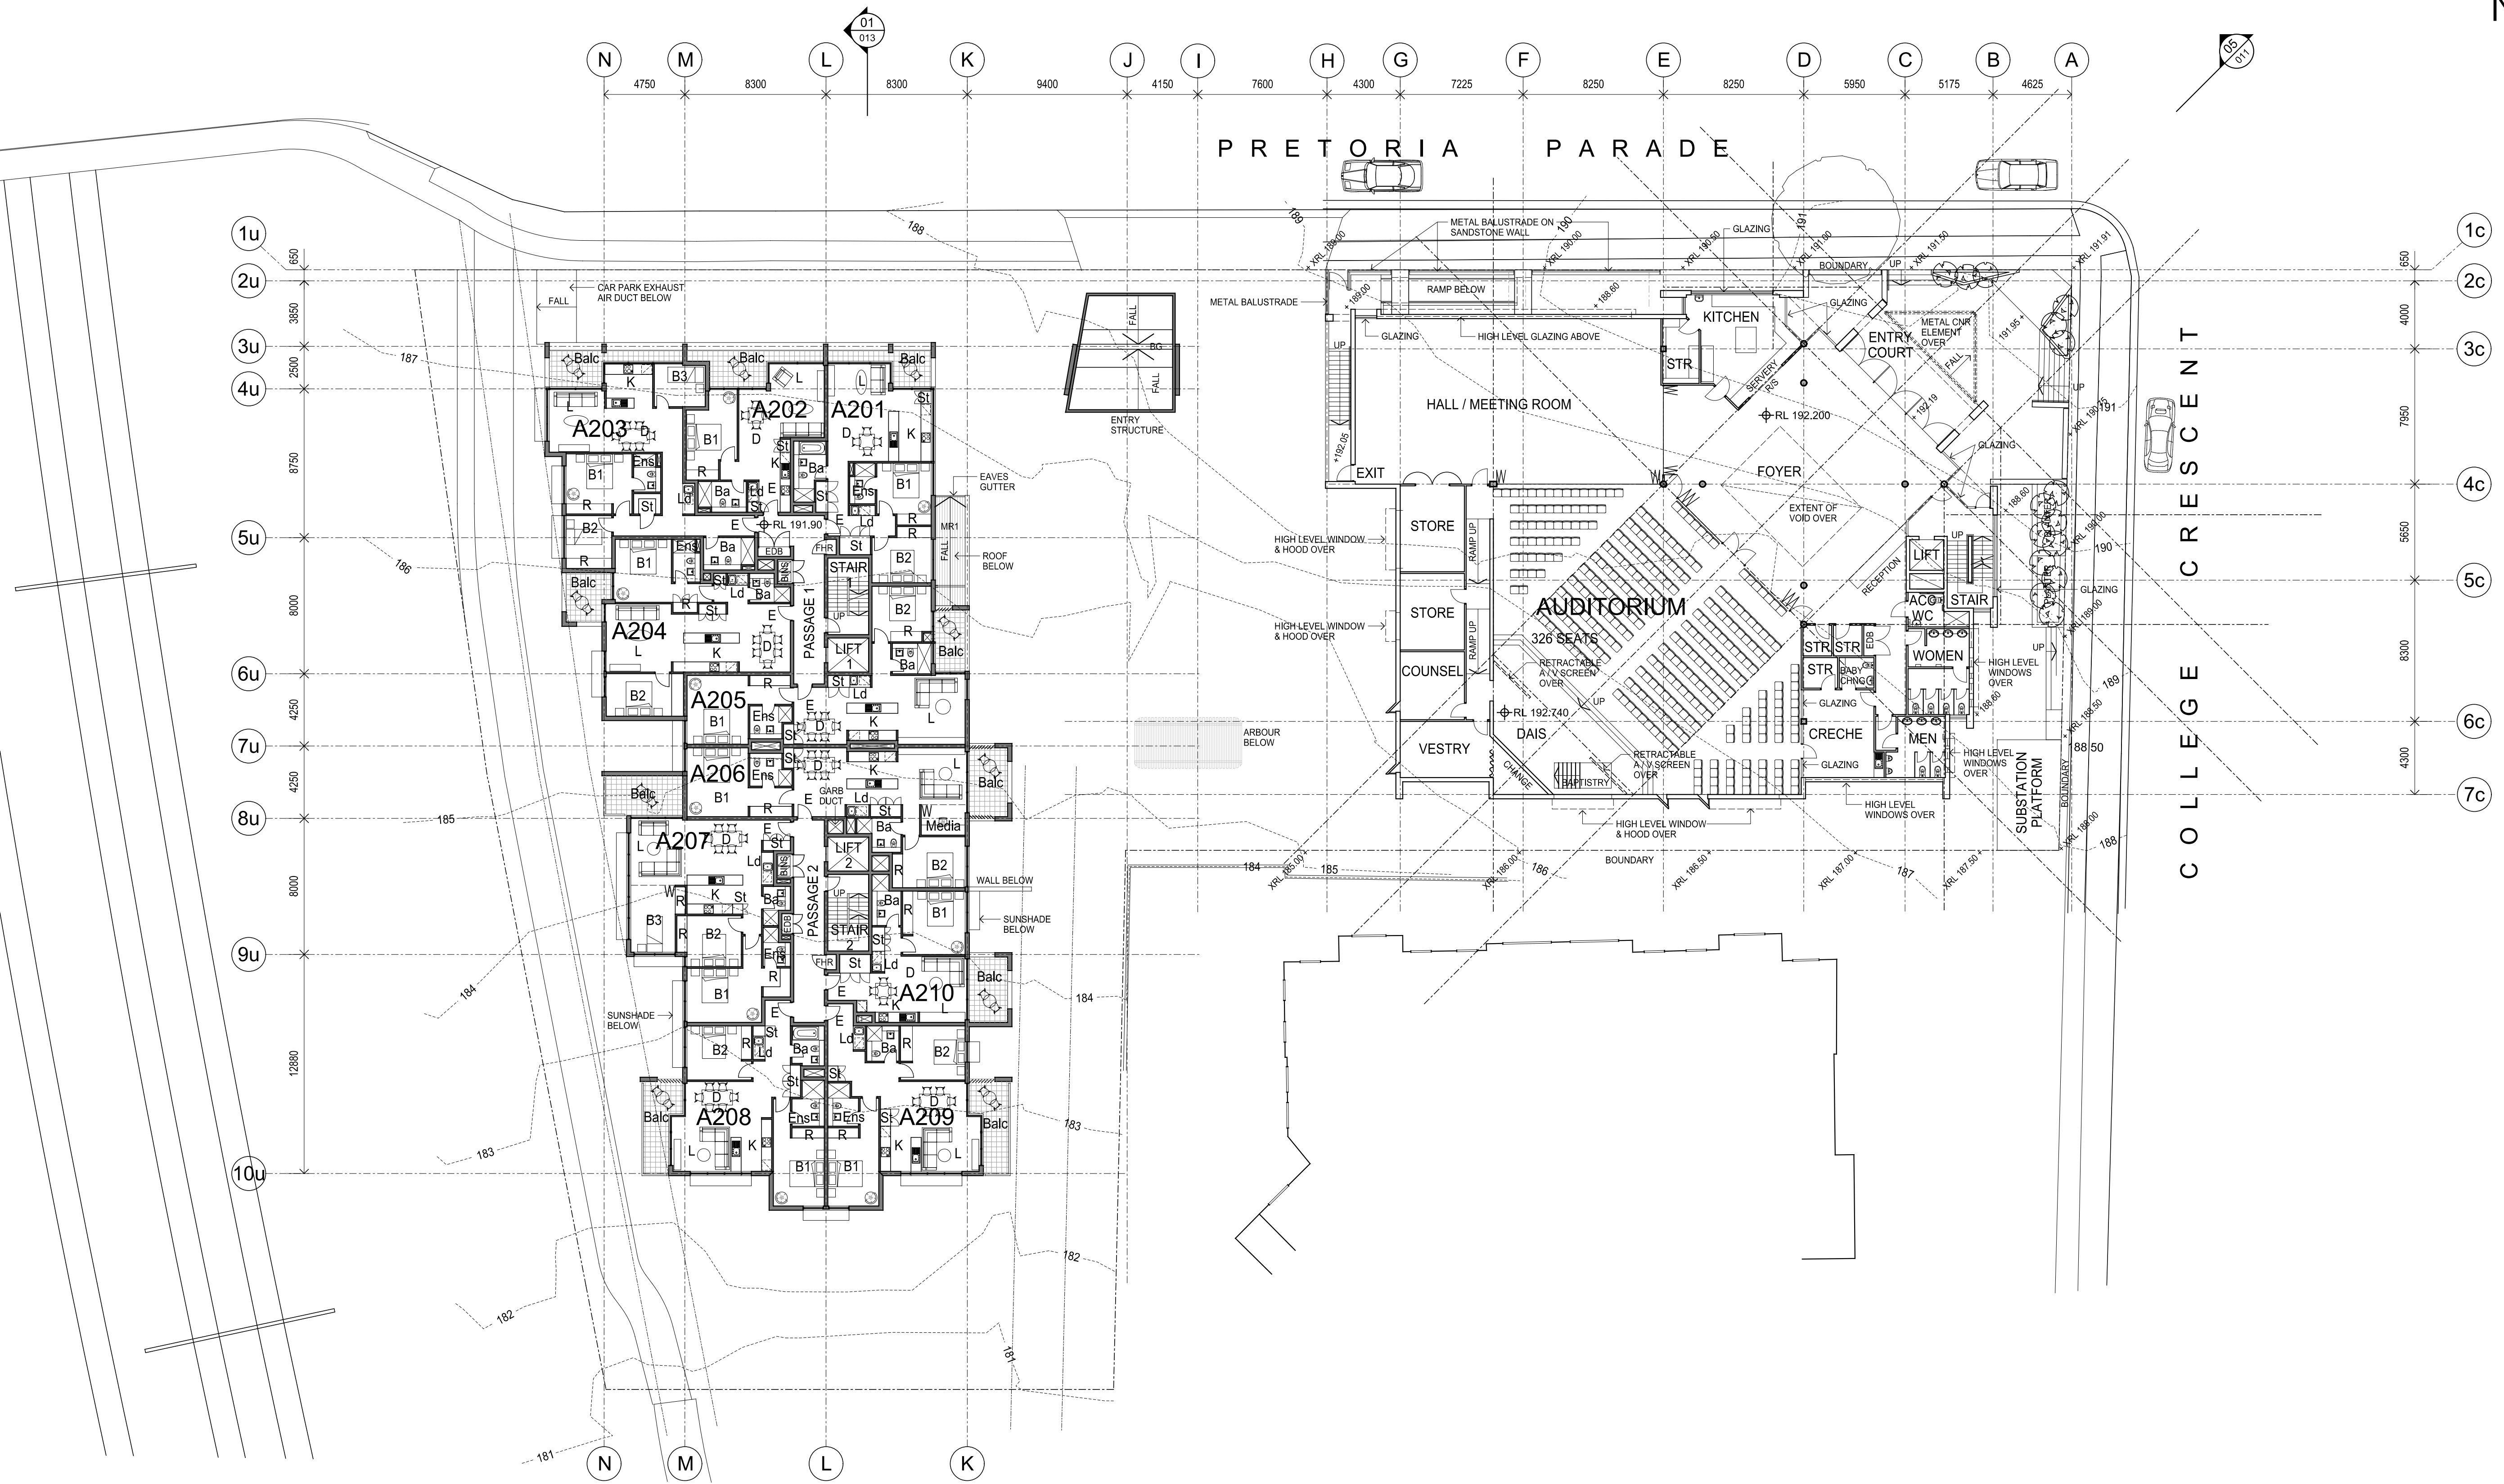

Issue			Chkd
No.	Date	Description	
A	17/09/2010	D.A. Issue	GH
B	17/11/2010	Revised to show storage areas	GH
C	27/05/2011	General D.A. update	GH
D	01/07/2011	EDB's revised & Bin c/b's added	GH

Any form of replication of this drawing in full or in part without the written permission of Noel Bell, Ridley Smith & Partners Pty Ltd constitutes an infringement of the copyright.
ABN 16 002 247 565 © 2010
Nominated Architects: Ridley Smith reg No 2268; Graham Thorburn reg No 5706
Geoffrey Deane reg No 3766; Andrew Duffin reg No 5602; Garry Hoddinett reg No 5286

Legend	
BAL1	BALUSTRADE METAL
BAL2	BALUSTRADE GLASS
BG	BOX GUTTER
GL1	GLAZING CLEAR
GL2	GLAZING OPAQUE
HR1	METAL HANDRAILS
LV1	METAL HORIZONTAL LOUVRES
LV2	METAL VERTICAL LOUVRES
MC1	METAL CLADDING
MFC	METAL FRAME CROSS
MR1	METAL ROOFING
PT1	PAINTED MASONRY / CONCRETE
ST1	STONE BLOCKWORK
TC1	TILE CLADDING
WP1	WALL PANELLING DARK
WP2	WALL PANELLING PALE

Drawing Title
Residential Floor Plan Level 2
Church Floor Plan Level 2

Project & Client
Proposed New Church & Residential Development
at
Pretoria Parade & College Crescent, Hornsby NSW
for
Hornsby Baptist Church

Sketch Design
4/233 Rocky Point Rd
Ramsgate, NSW 2217
NELSON
ARCHITECTURE
ABN 42 099 361 056 ACN 099361056
ARCHITECTS REGISTRATION #4789

Architect
NBRS+PARTNERS
Level 3, 4 Glen Street, Milsons Point, NSW 2061 Australia
T: 61 2 9922 2344 F: 61 2 9922 1308
E: architects@nbsrap.com.au W: www.nbsrap.com.au
CAD File F:\Dgn\1010036\10036-d2\PlotSheets\10036-DA06.shd

Date 01/07/2011
Scale 1:200 @ A1
0 2 4 6 8 10 12m
Drawing Reference
10036-DA06-D