



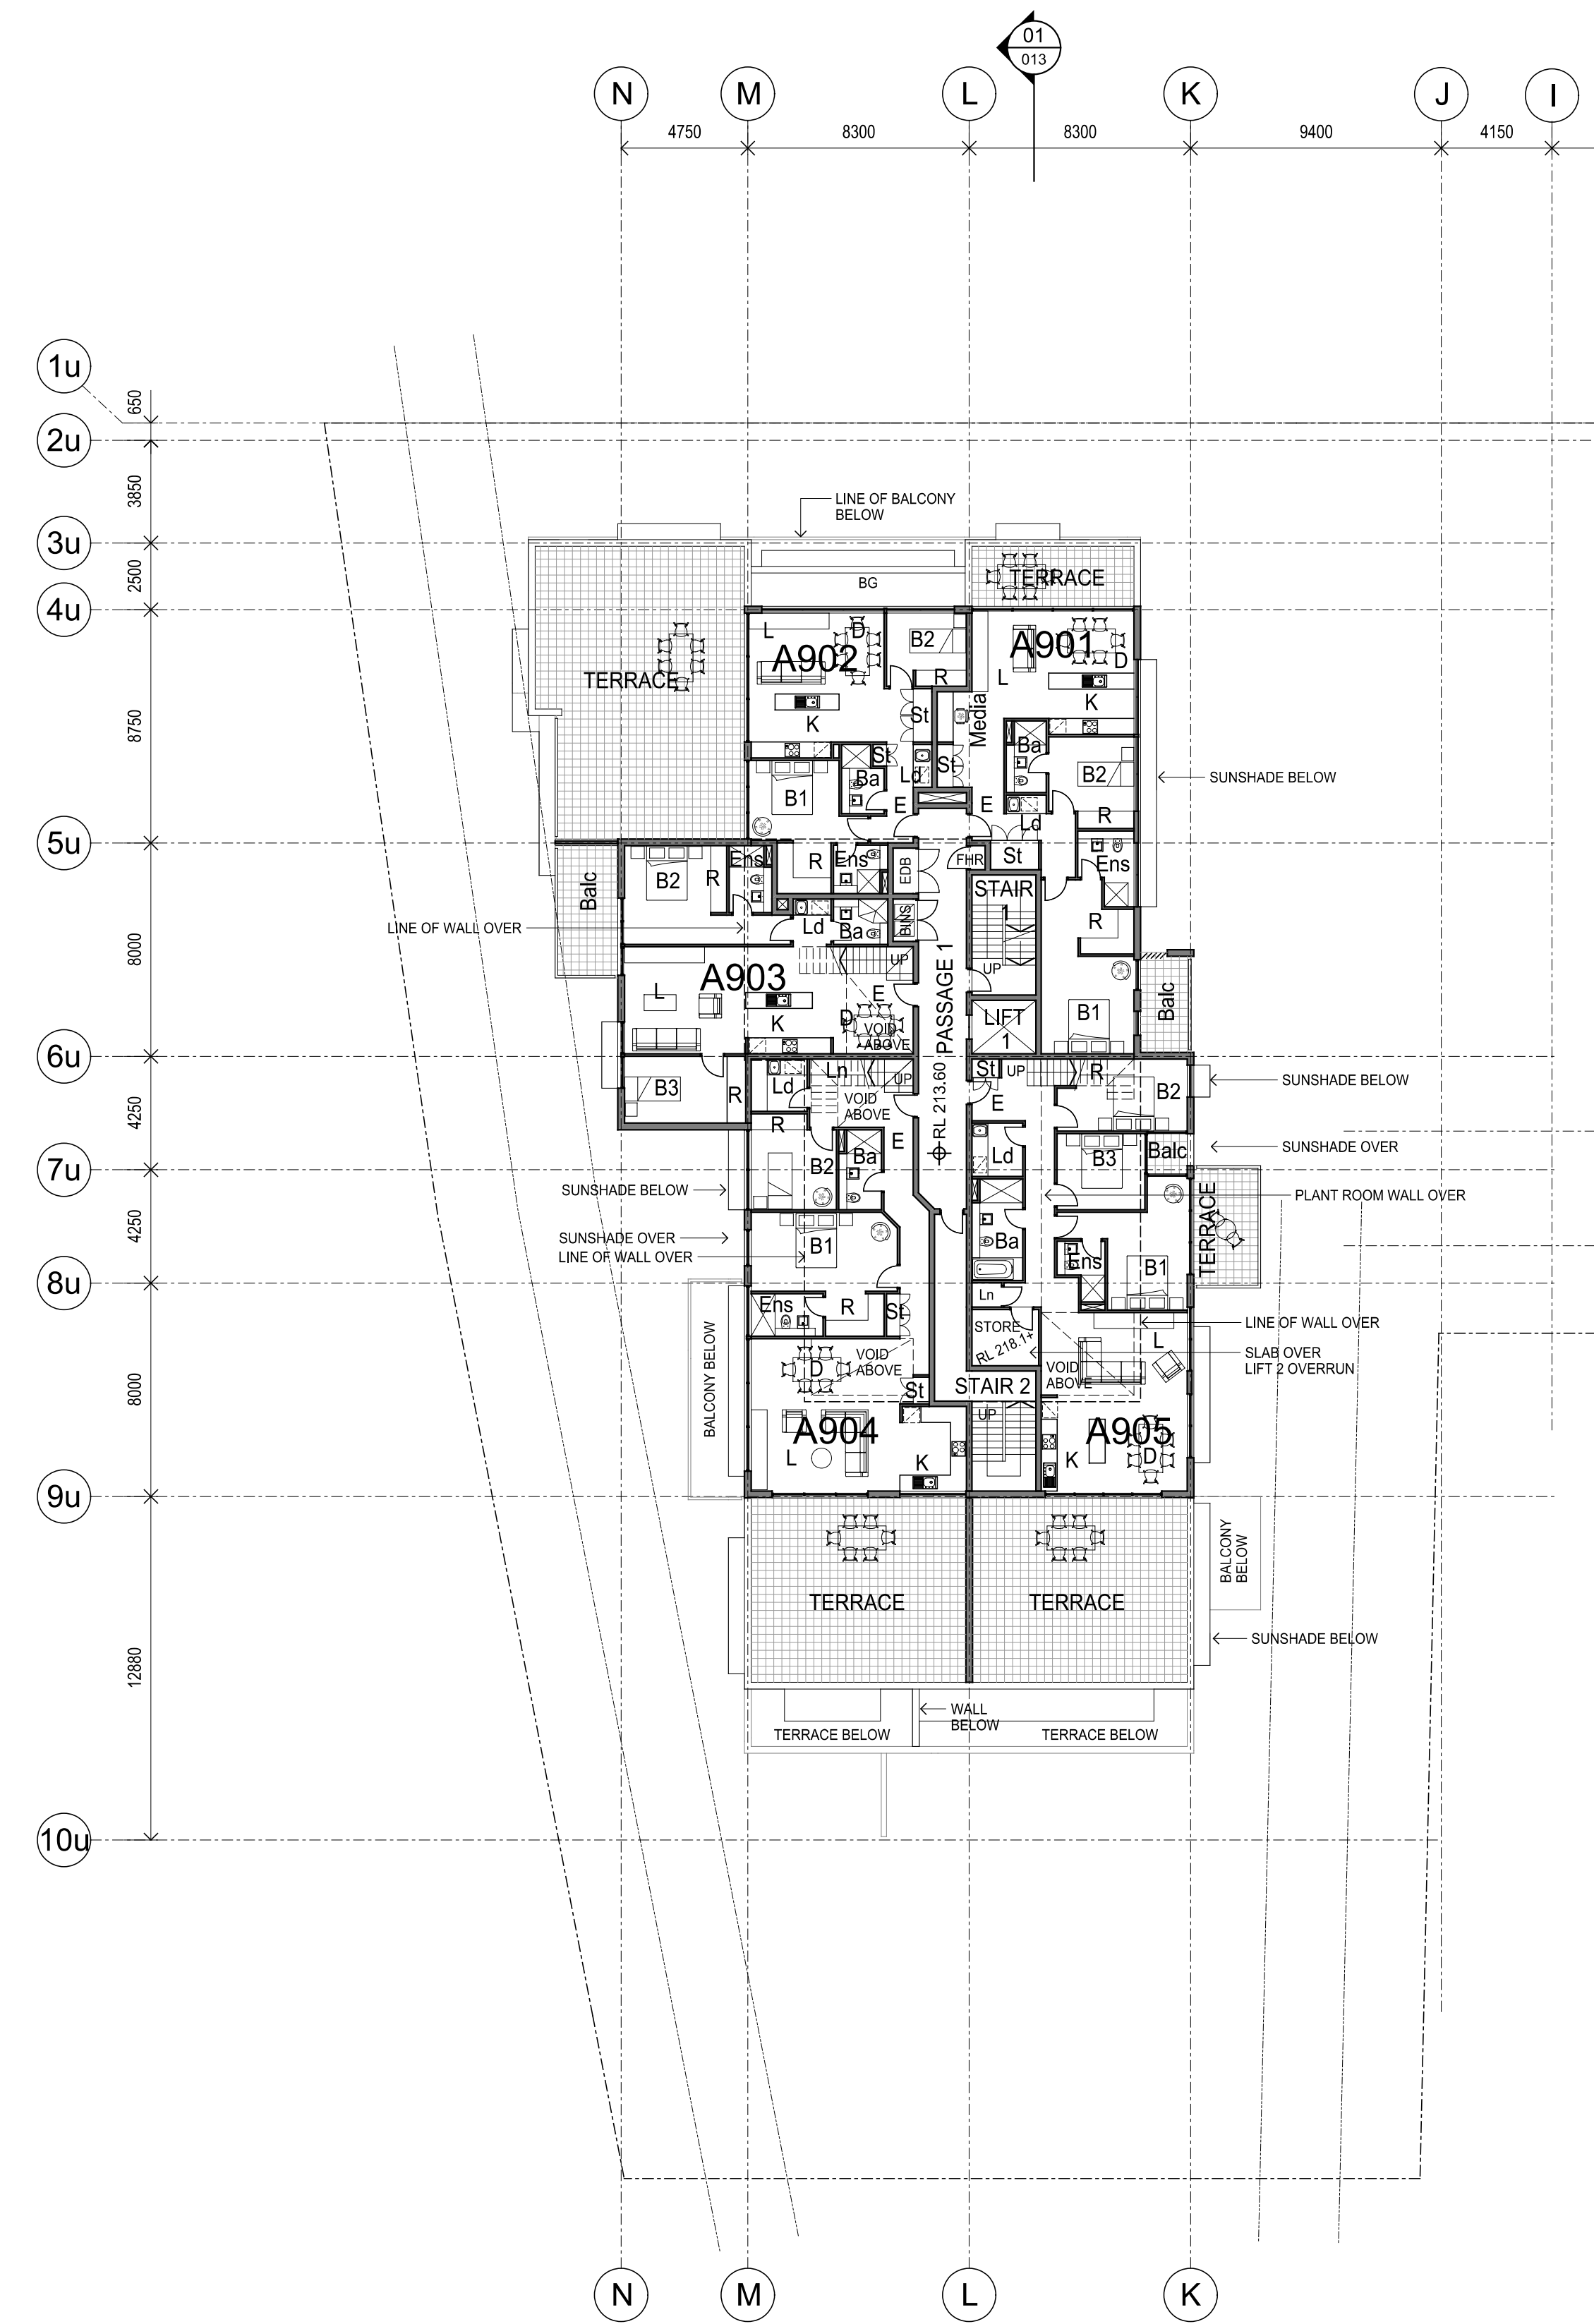

01 APARTMENTS FLOOR PLAN LEVEL 9
1:200

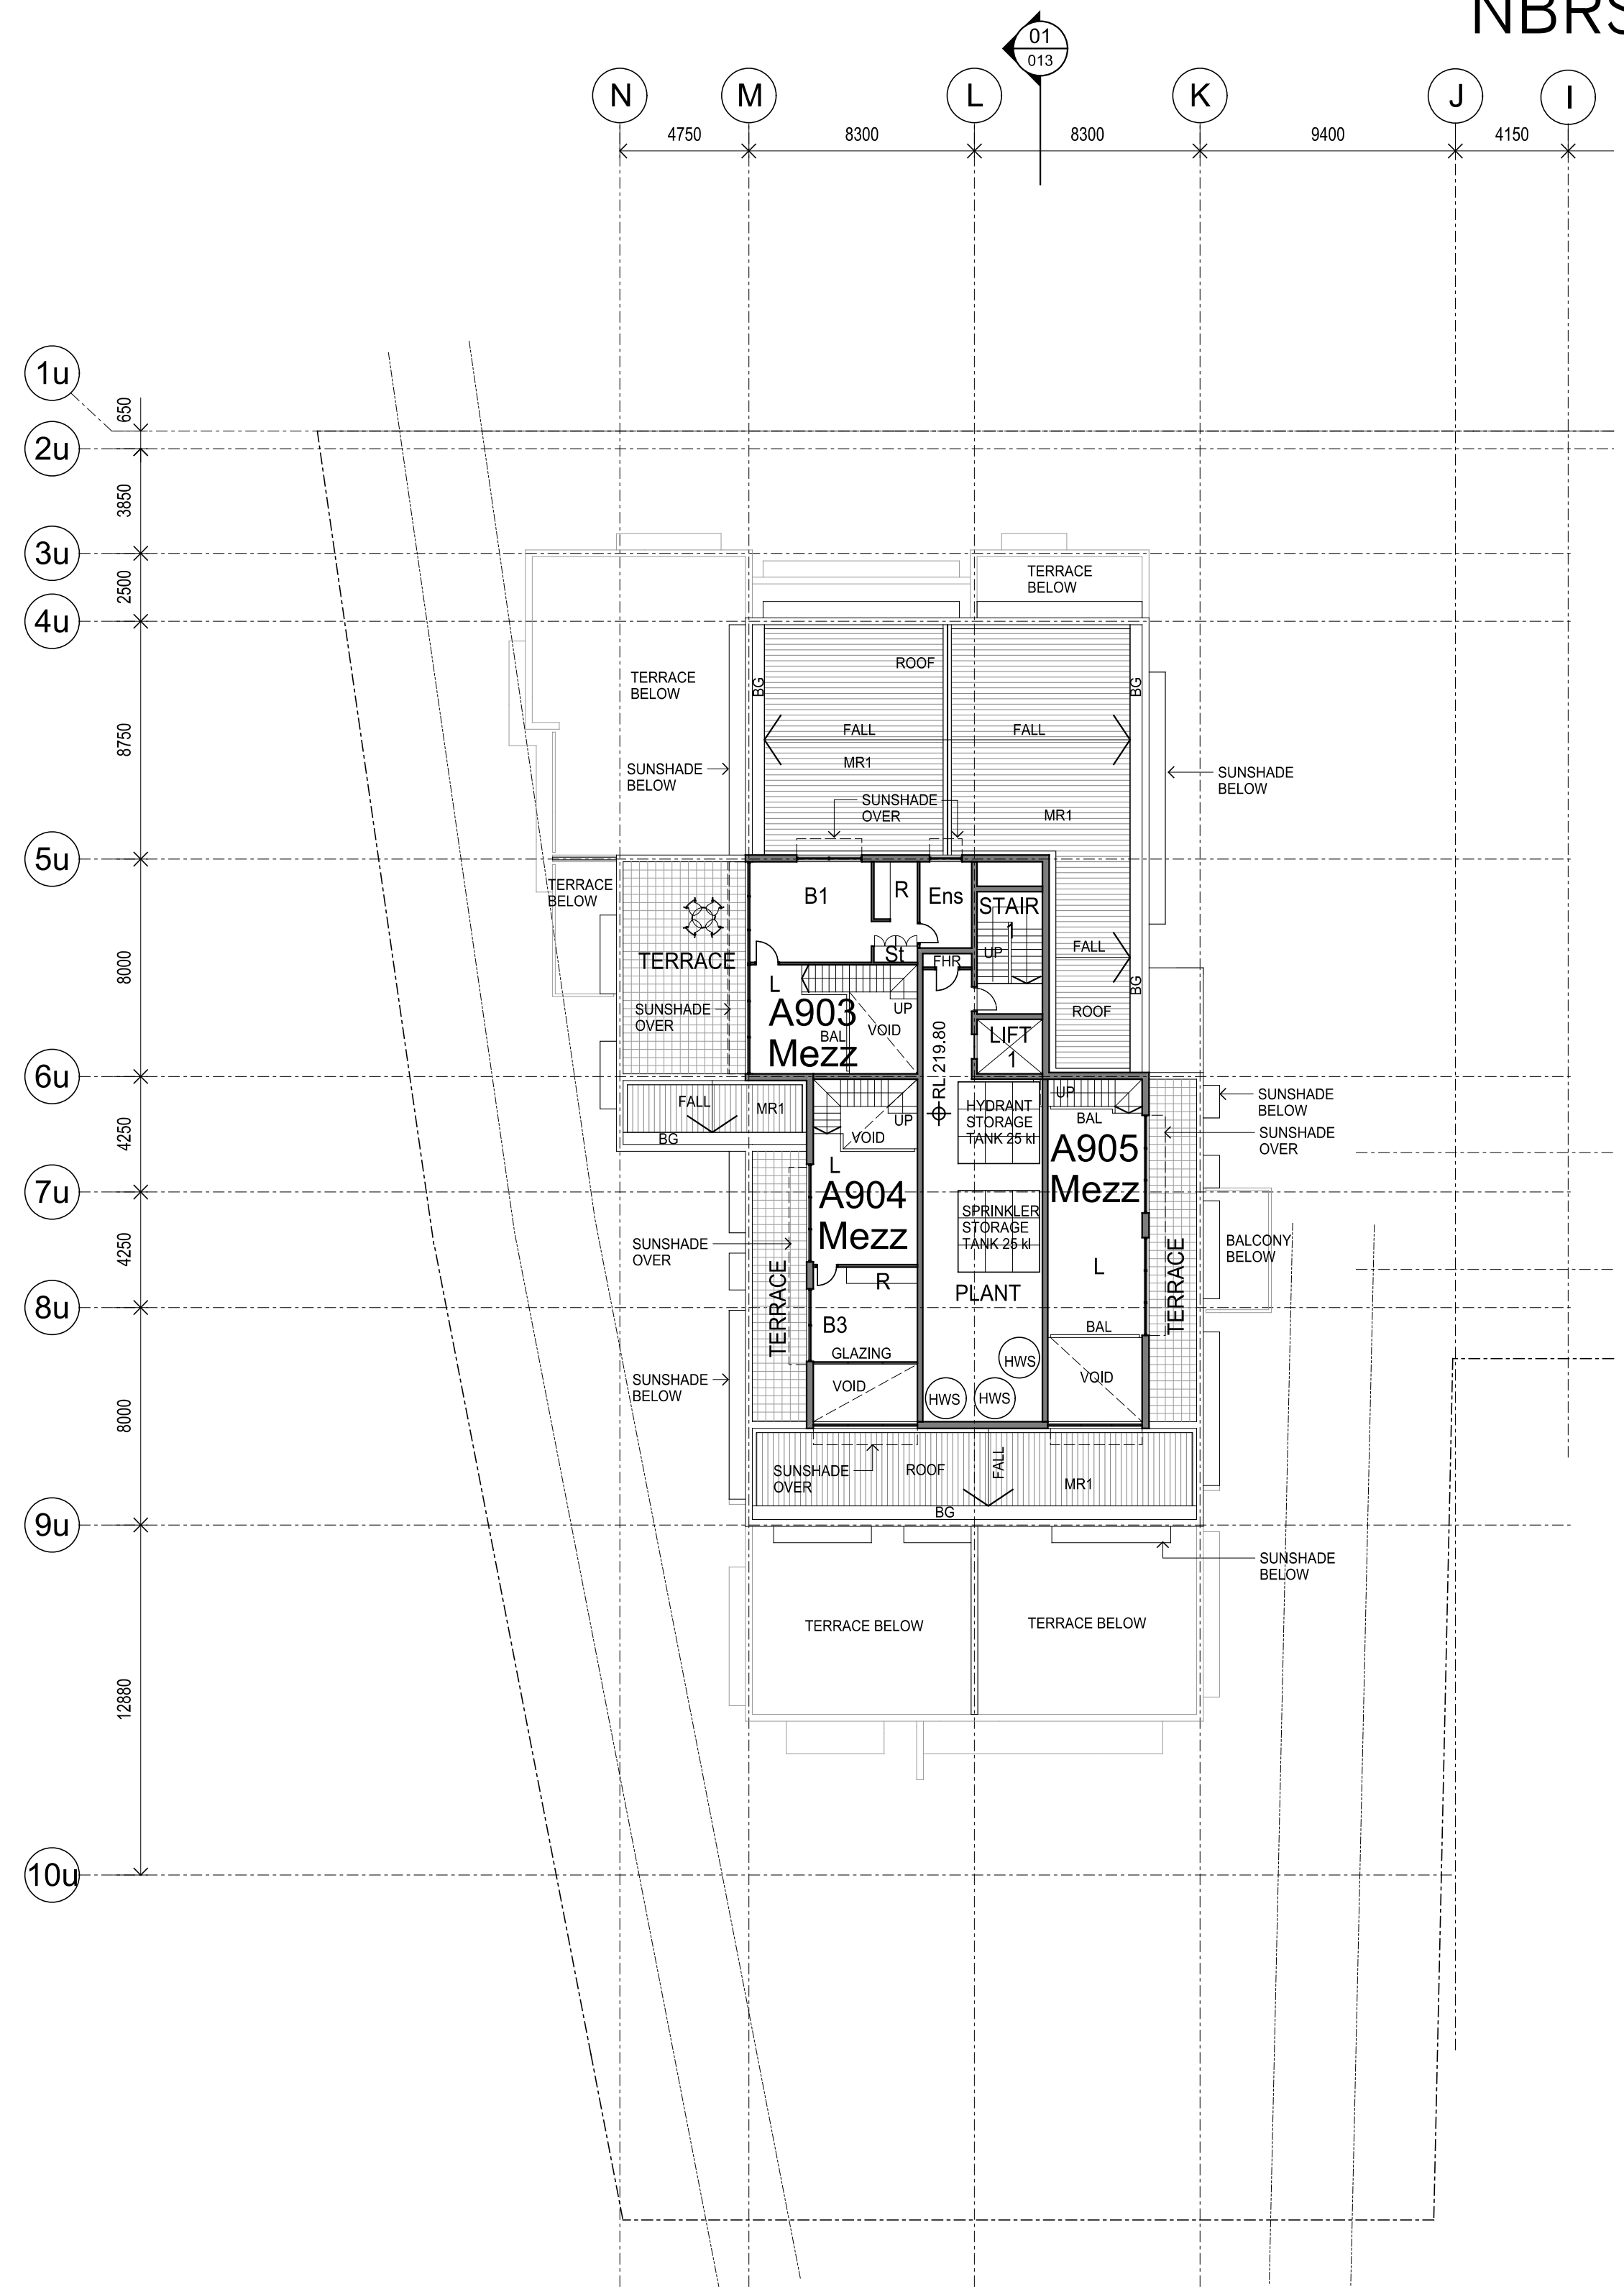

02 APARTMENTS FLOOR PLAN LEVEL 10
1:200

Issue			Chkd
No.	Date	Description	
A	17/09/2010	D.A. Issue	
B	17/11/2010	Revised to show storage areas	
C	27/05/2011	General D.A. update	
D	01/07/2011	EDB's revised & Bin c/b's added	GH
Any form of replication of this drawing in full or in part without the written permission of Noel Bell, Ridley Smith & Partners Pty Ltd constitutes an infringement of the copyright.			© 2010
ABN 16 002 247 565			
Nominated Architects: Ridley Smith reg No.2268; Graham Thorburn reg No.5706			
Geoffrey Deane reg No.3766; Andrew Duffin reg No.5602; Garry Hoddinett reg No.5286			

Legend	
BAL1	BALUSTRADE METAL
BAL2	BALUSTRADE GLASS
BG	BOX GUTTER
GL1	GLAZING CLEAR
GL2	GLAZING OPAQUE
HR1	METAL HANDRAILS
LV1	METAL HORIZONTAL LOUVRES
LV2	METAL VERTICAL LOUVRES
MC1	METAL CLADDING
MFC	METAL FRAME CROSS
MR1	METAL ROOFING
PT1	PAINTED MASONRY / CONCRETE
ST1	STONE BLOCKWORK
TC1	TILE CLADDING
WP1	WALL PANELLING DARK
WP2	WALL PANELLING PALE

Drawing Title
Residential Floor Plans
Levels 9 & 10

Project & Client
Proposed New Church &
Residential Development
at
Pretoria Parade & College Crescent, Hornsby NSW
for
Hornsby Baptist Church

Sketch Design
4/233 Rocky Point Rd
Ramsgate, NSW 2217
NELSON
ARCHITECTURE
ABN 42 099 361 056 ACN 099361056
ARCHITECTS REGISTRATION #4789

Architect
NBRS+PARTNERS
Level 3, 4 Glen Street, Milsons Point, NSW 2061 Australia
T: 61 2 9922 2344 F: 61 2 9922 1308
E: architects@nbrsap.com.au W: www.nbrsap.com.au
CAD File F:\Dgn\10\10036\10036-d2\PlotSheets\10036-DA09.shd

Date 01/07/2011
Scale 1:200 @ A1
0 2 4 6 8 10 12m
Drawing Reference
10036-DA09-D