

DRAWING REGISTER

DRWG. NO.	DRWG TITLE	SCALE
DA 01	TITLE SHEET	NTS.
DA 02	EXISTING SITE CONDITIONS	1:500 on A1
DA 03	SITE PLAN	1:500 on A1
DA 04	FLOOR PLANS	1:250 on A1
DA 05	ROOF PLAN	1:250 on A1
DA 06	ELEVATIONS	1:250 on A1
DA 07	ELEVATIONS	1:250 on A1
DA 08	SECTIONS	1:250 on A1
DA 09	PYLON SIGN DETAILS	1:50 on A1



NEARMAP IMAGE

1 Locality Plan
Scale: NTS



2 Conceptual Perspective
Scale: NTS

Title Sheet

Level 2, 18 Oliver Lane
Melbourne VIC 3000 AUSTRALIA
P +61 3 9654 6344
F +61 3 9654 6244
E info@leffler-simes.com.au
ABN 37 001 043 792

7 Young St. Neutral Bay
Sydney NSW 2089 AUSTRALIA
P +61 2 9550 2244
F +61 2 9550 3828
W www.leffler-simes.com.au
ACH 001 043 792




LEFFLER SIMES ARCHITECTS

ISSUE	AMENDMENT	DATE	CHK'D
P1	ISSUED FOR CLIENT REVIEW	24.08.10	JAM
P2	ISSUED FOR CLIENT REVIEW	31.08.10	JAM
A	DA SUBMISSION	03.09.10	JAM

Project Oxygen
Camden Valley Way, Central Hills, NSW

DA01 A
Project 2882
Date AUG 2010
Scale NTS
Drawn MC

DA SUBMISSION

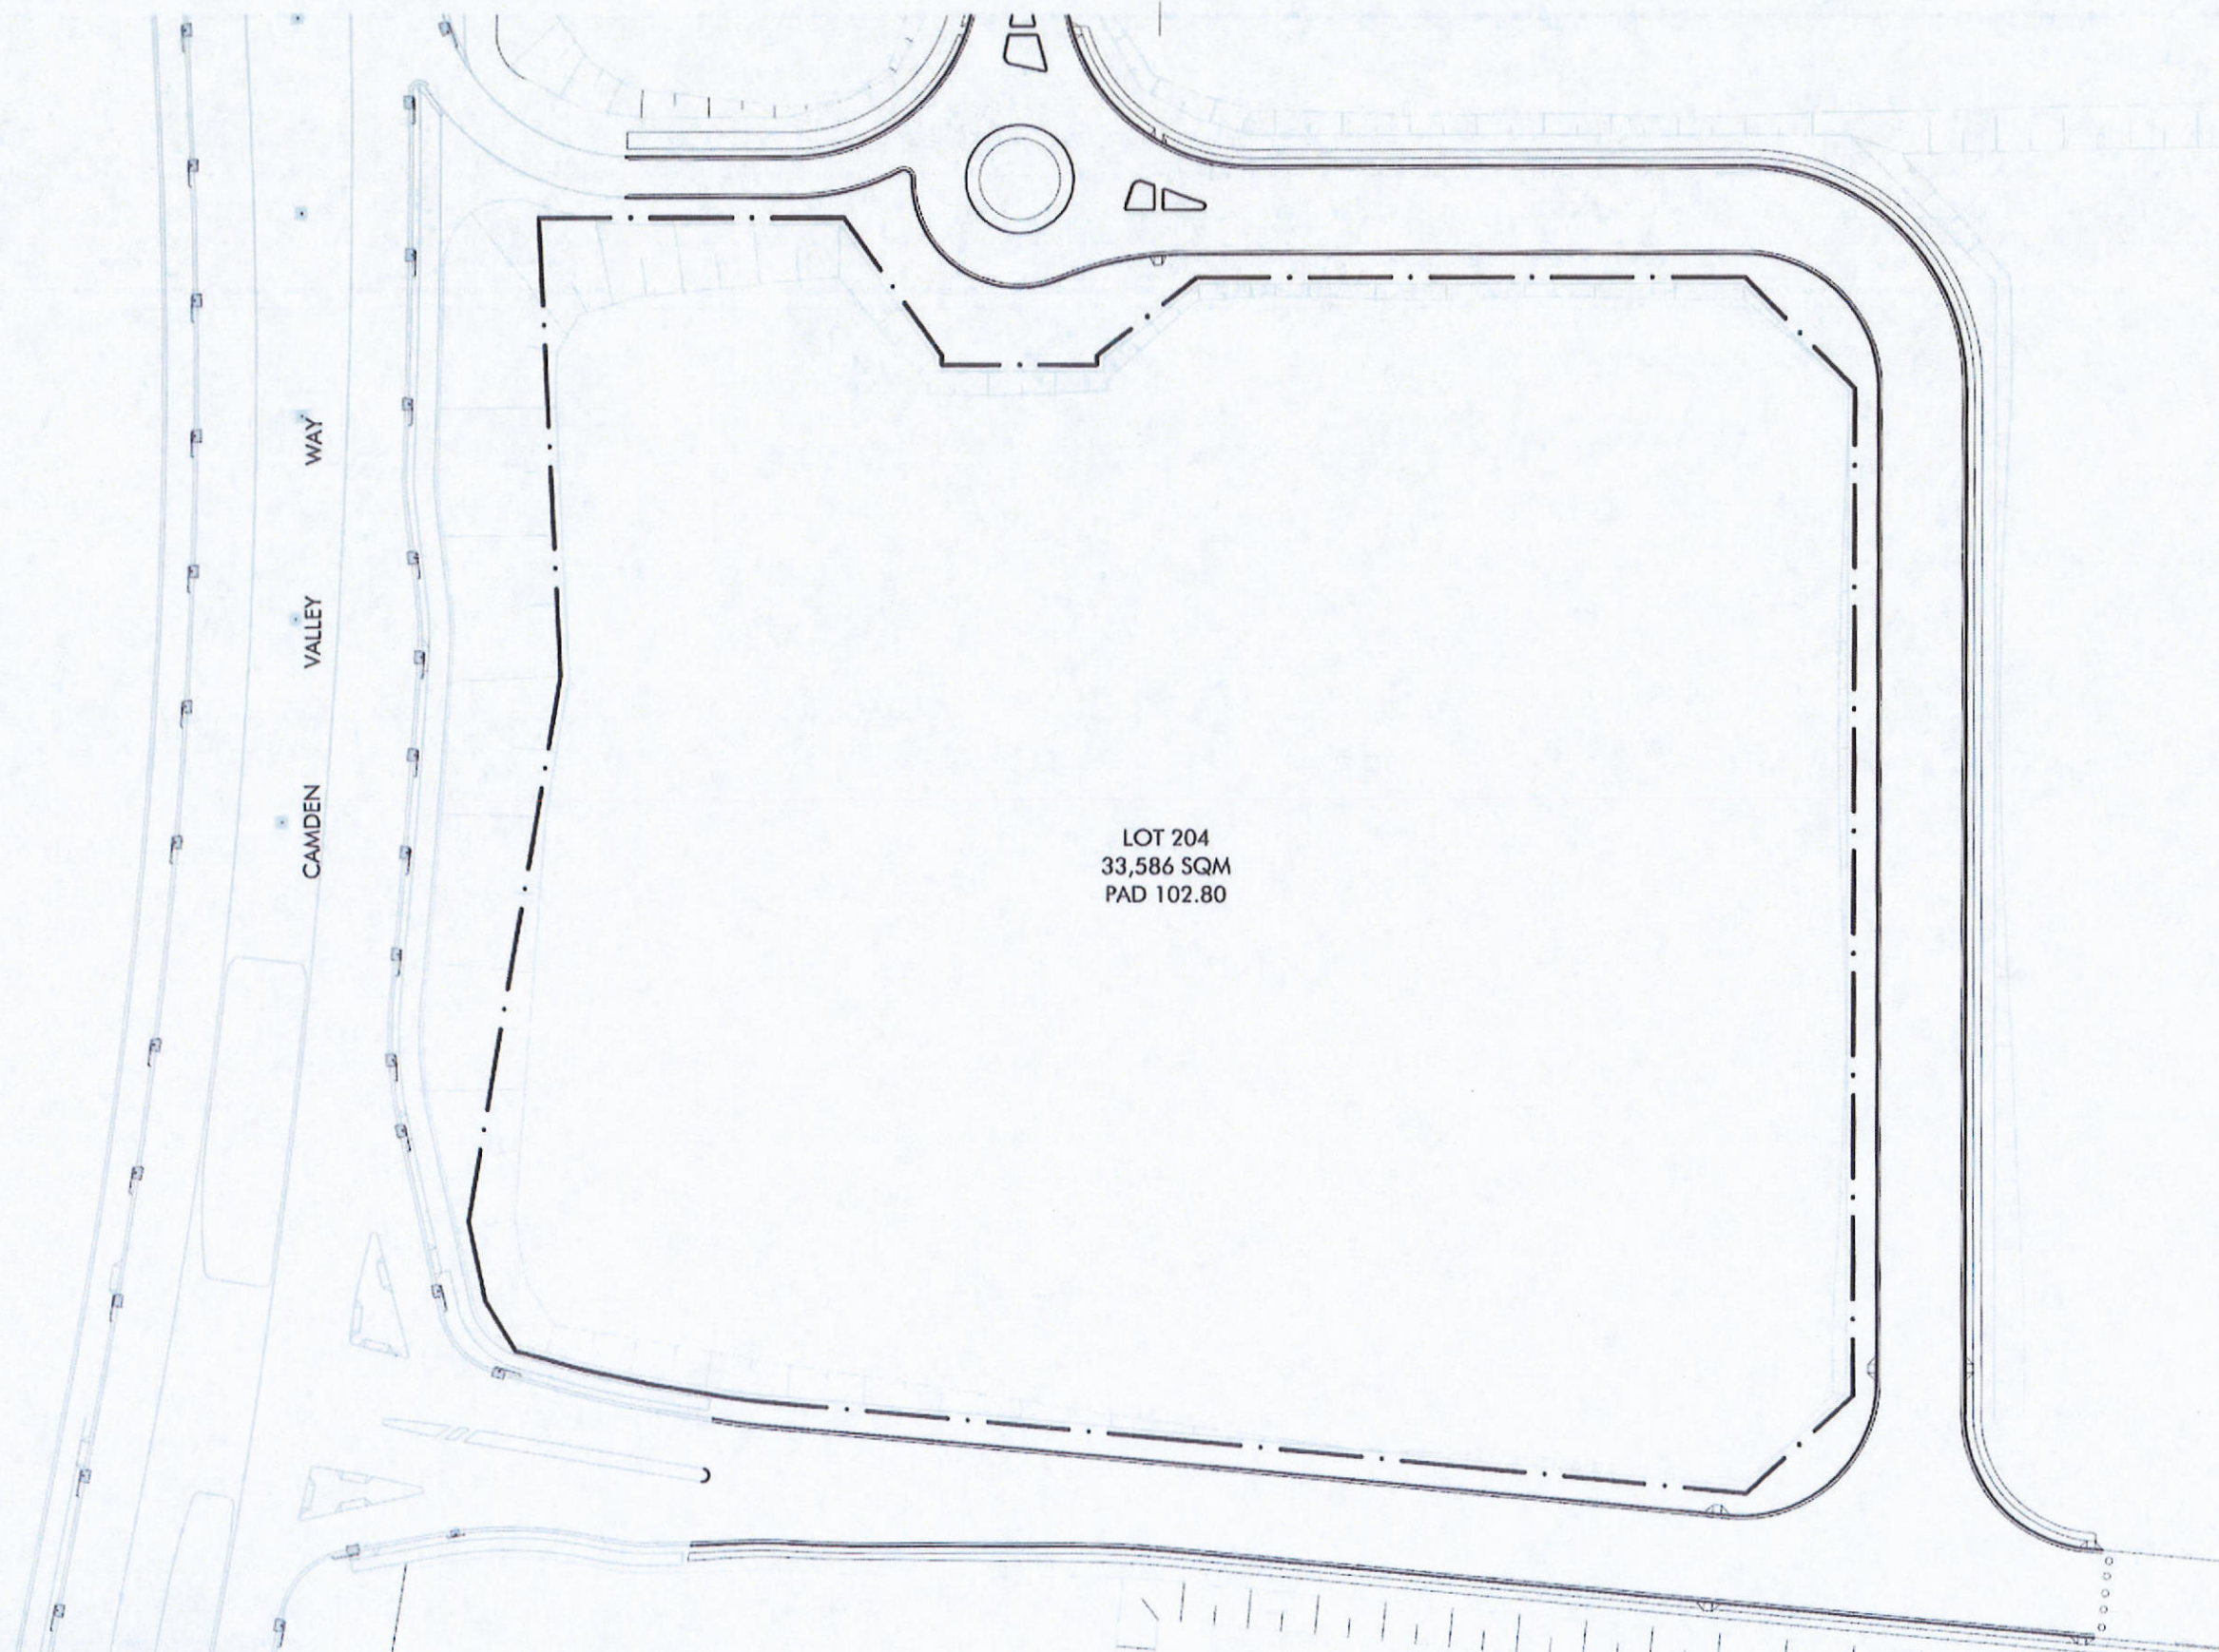

DA SUBMISSION

Existing Site Conditions

Level 2, 18 Oliver Lane
Melbourne VIC 3000 AUSTRALIA
P +61 3 9654 8344
F +61 3 9654 8344
E info@leffler-simes.com.au
ABN 32 001 043 992


7 Young St, Neutral Bay
Sydney NSW 2009 AUSTRALIA
P +61 2 9909 3344
F +61 2 9909 3628
W www.leffler-simes.com.au
ACN 001 043 992



LEFFLER SIMES ARCHITECTS


ISSUE	AMENDMENT	DATE	CHKD
P1	ISSUED FOR CLIENT REVIEW	24.08.10	JAU
A	DA SUBMISSION	03.09.10	JAU
B	EXISTING SITE CONDITIONS AMENDED	14.09.10	JAU

Project Oxygen Camden Valley Way, Central Hills, NSW

 

DA02 B

Project 2882
Date AUG 2010
Scale 1:500@A1
Drawn MC

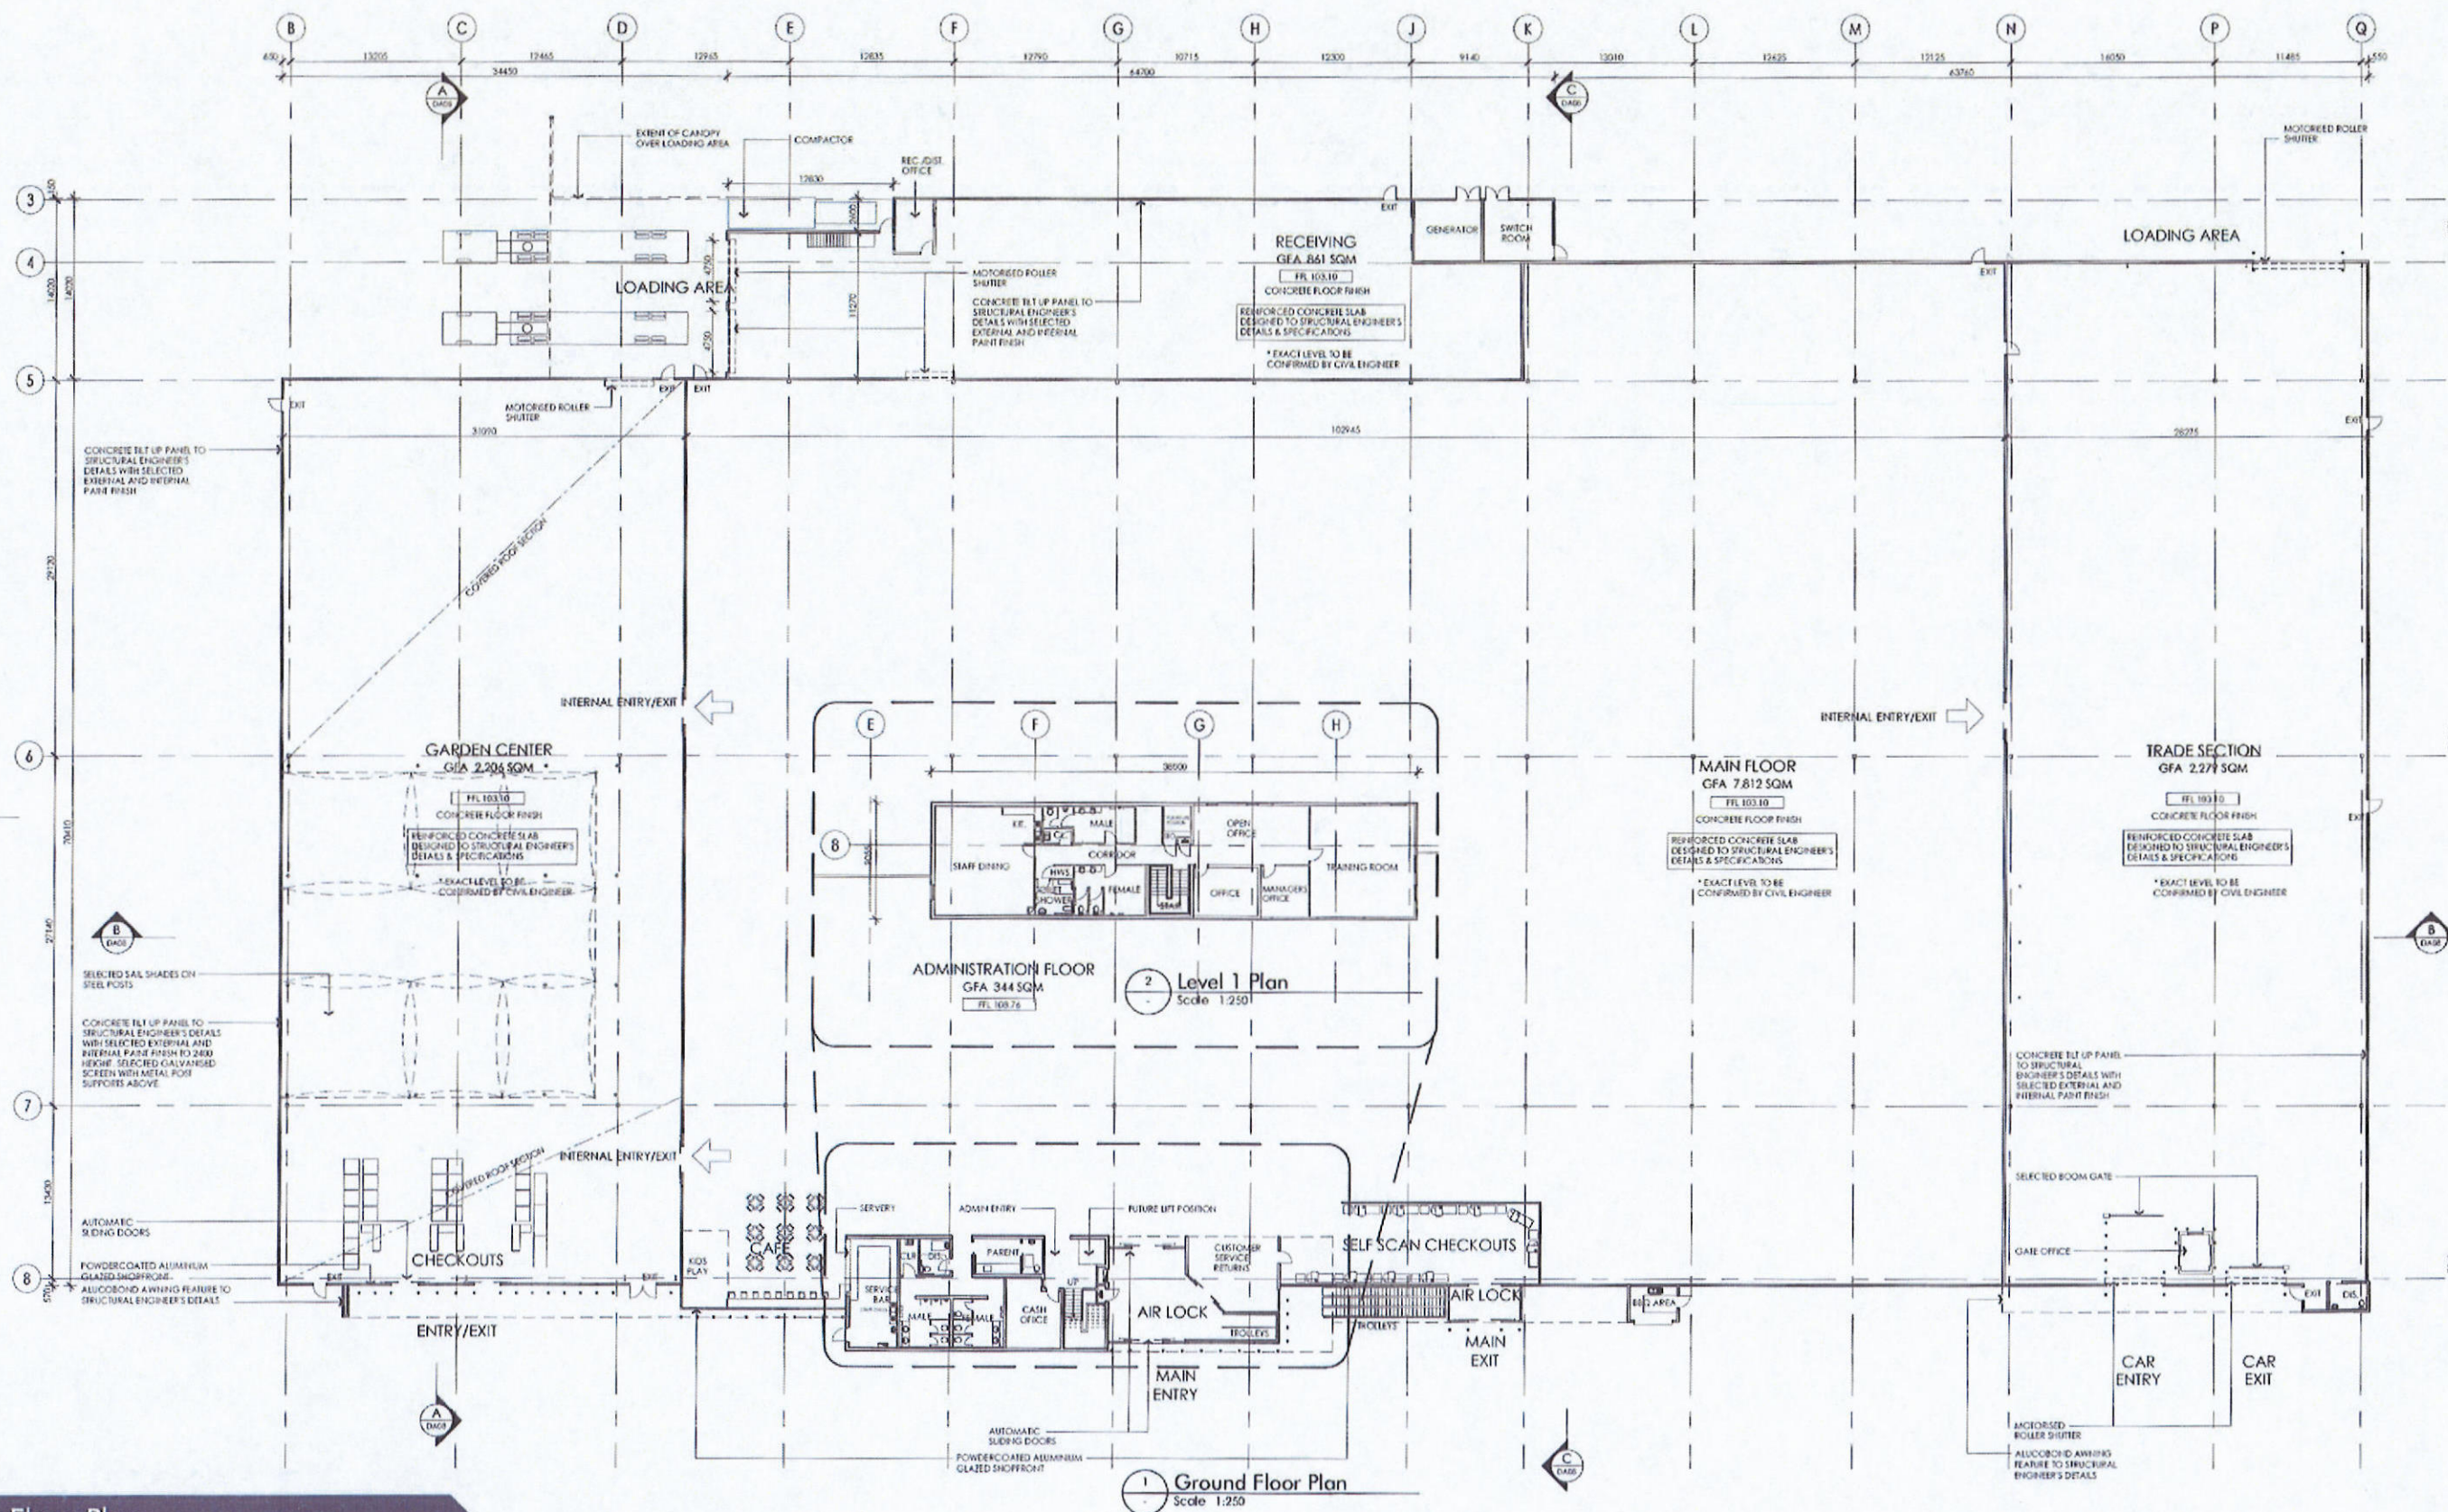

Floor Plans

Level 2, 18 Oliver Lane
Melbourne VIC 3000 AUSTRALIA
P +61 3 9654 6344
F +61 3 9654 6244
E info@leffler-simes.com.au
ABN 91 001 043 992



LEFFLER SIMES ARCHITECTS

ISSUE	AMENDMENT	DATE	CHK'D
E1	ISSUED FOR CLIENT REVIEW	24.08.10	JAI
E2	KITCHEN LAYOUTS INDICATED	31.08.10	JAI
A	DA SUBMISSION	03.09.10	JAI

Project Oxygen


Camden Valley Way, Central Hills, NSW

0 5 10 15 25

DA04 **A**

Project 2882
Date AUG 2010
Scale 1:250 @ A1
Drawn MC

DA SUBMISSION

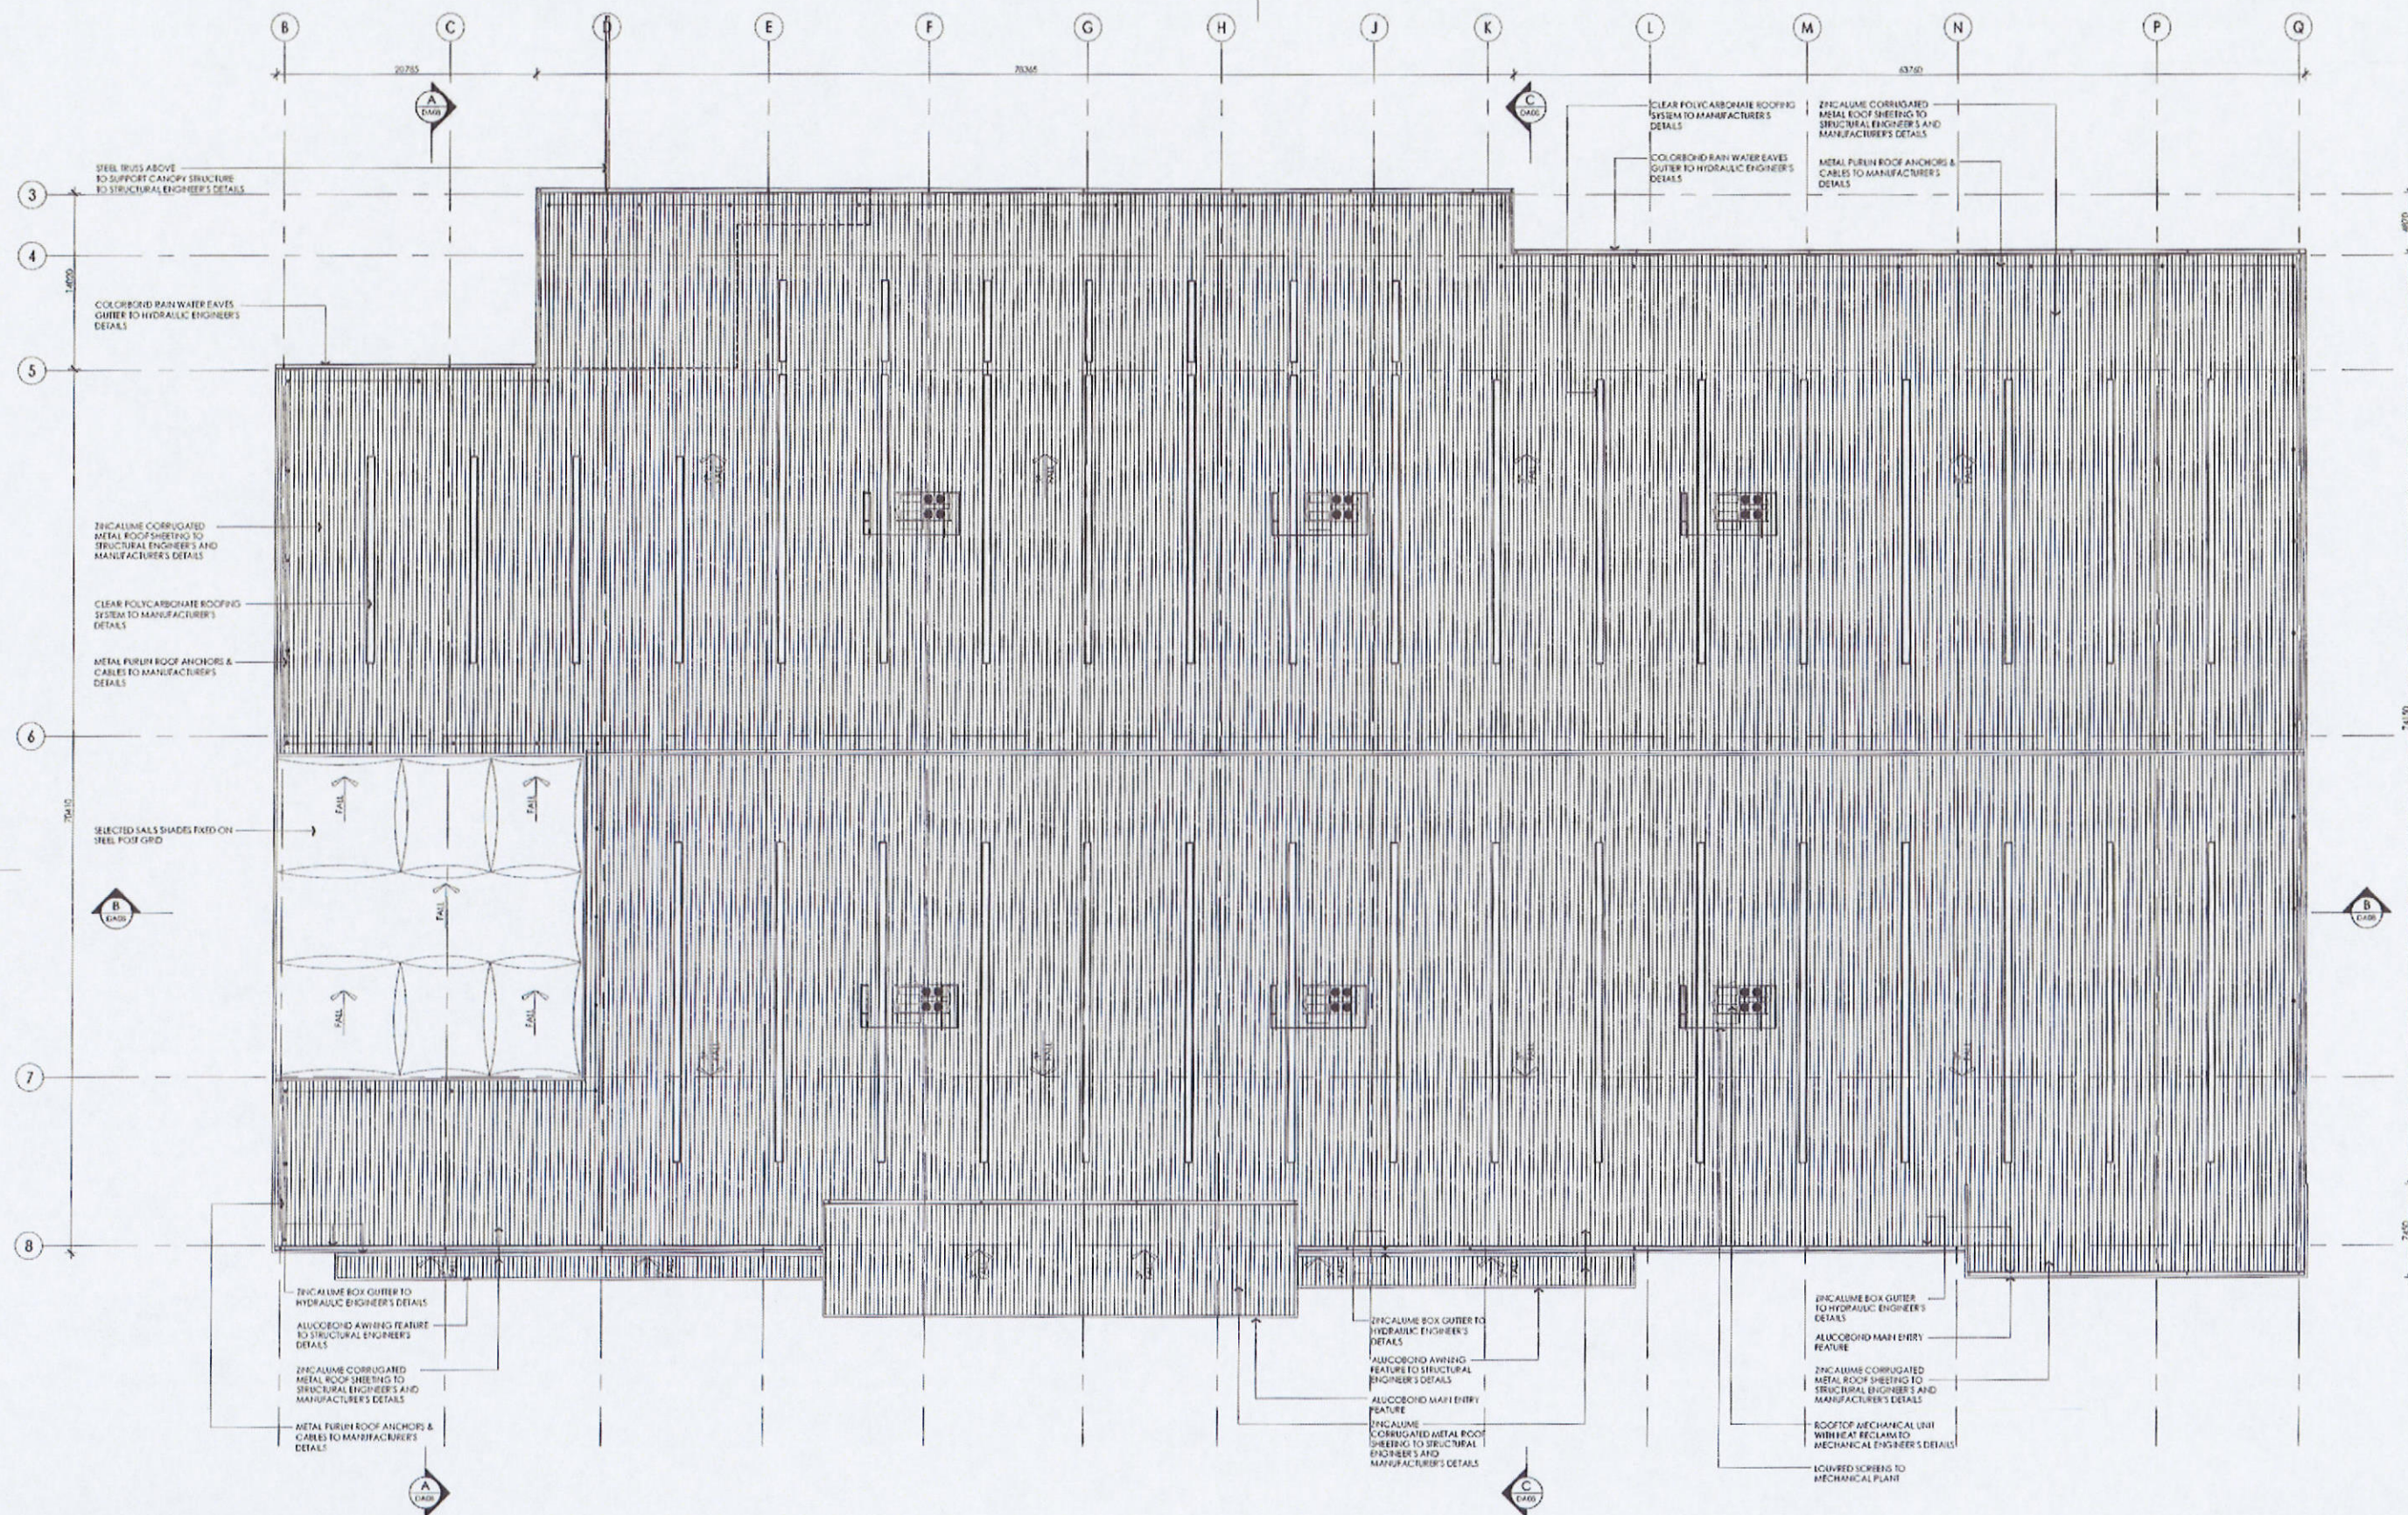

DA SUBMISSION

Roof Plan

Level 2, 18 Oliver Lane
 Ashburner VIC 3003 AUSTRALIA
 P +61 3 9634 6344
 F +61 3 9634 6244
 E info@leffler-simes.com.au
 ABN 31 001 043 992

7 Young St, Traralgon
 3906 VIC 3906 AUSTRALIA
 P +61 2 9909 3344
 F +61 2 9909 3828
 E info@leffler-simes.com.au
 ABN 001 043 992



LEFFLER SIMES ARCHITECTS

ISSUE AMENDMENT DATE CHK'D

21 ISSUED FOR CLIENT REVIEW 24.08.10 JAU



A DA SUBMISSION 03.09.10 JAU

Project Oxygen
 Camden Valley Way, Central Hills, NSW





0 5 10 15 25

DA05 A

Project 2882
 Date AUG 2010
 Scale 1:250@A1
 Drawn MC

  

Project 288
Date JUNE 2010
Scale 1:250@A1
Drawn CW

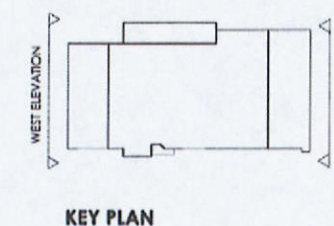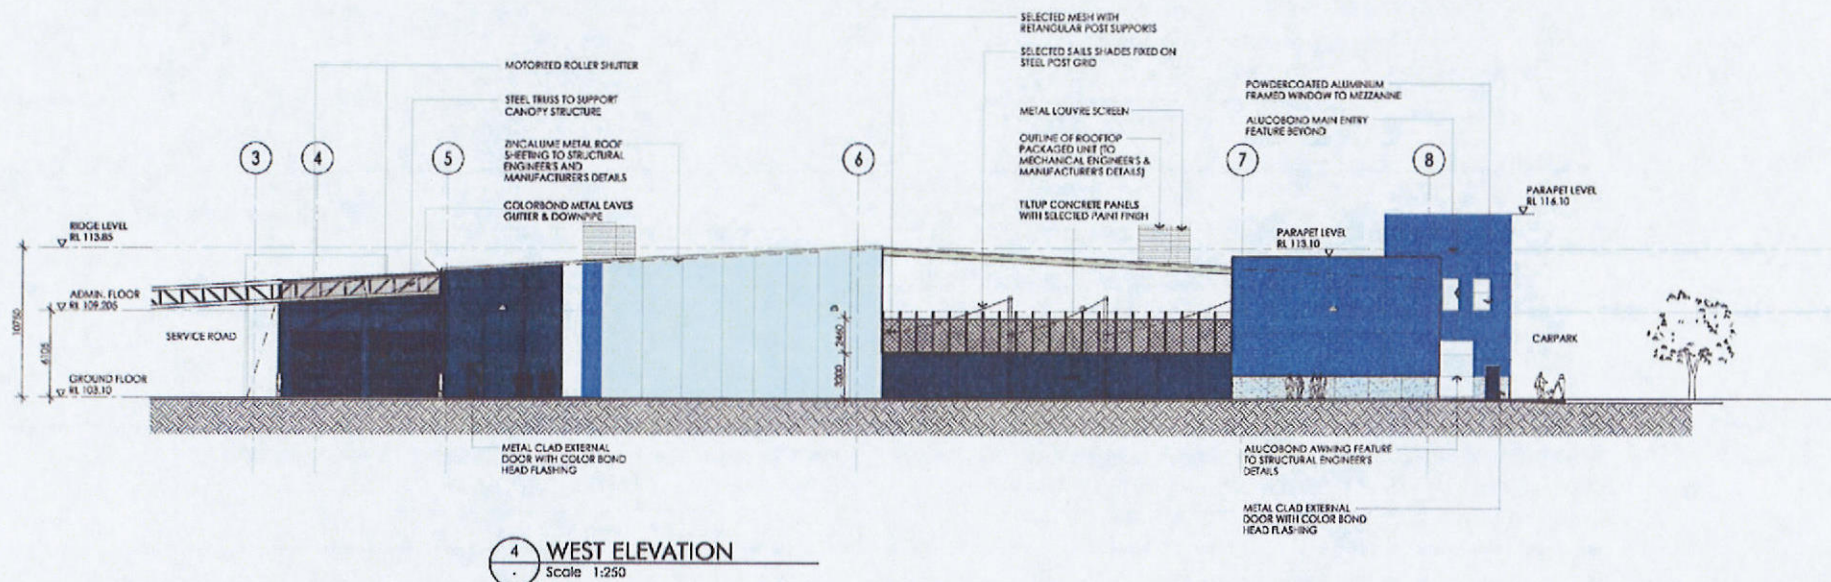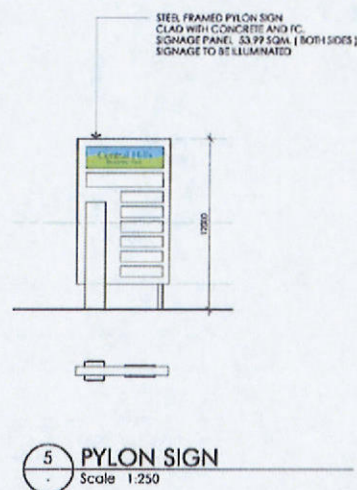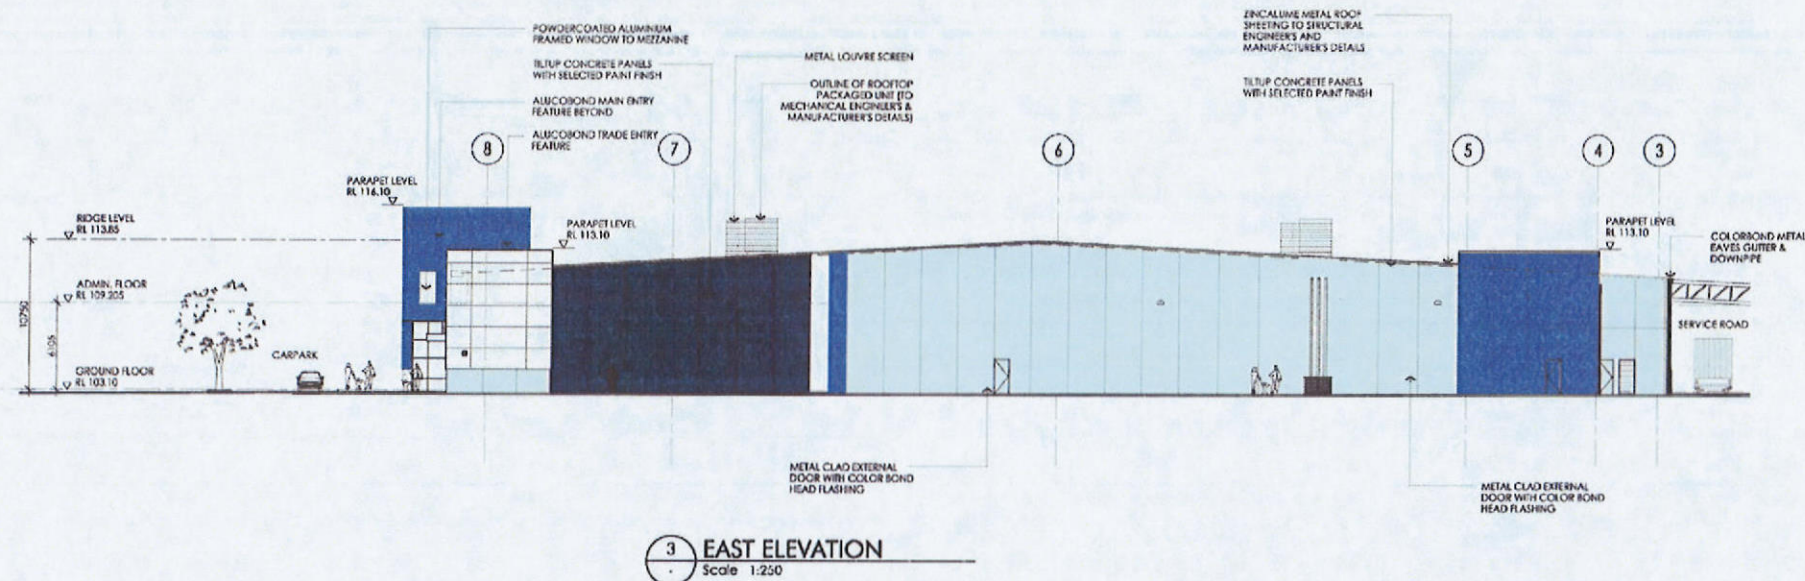

Elevations

Level 2, 18 Oliver Lane
Melbourne VIC 3000 AUSTRALIA
P +61 3 9654 6344
F +61 3 9654 6344
E info@leffler-simes.com.au
ABN 39 001 043 992


7 Young St, Neutral Bay
Sydney NSW 2057 AUSTRALIA
P +61 2 9509 3344
F +61 2 9509 3328
W www.leffler-simes.com.au
ACN 001 043 992



LEFFLER SIMES ARCHITECTS

ISSUE	AMENDMENT	DATE	CHKD
P1	ISSUED FOR CLIENT REVIEW	12.07.10	JM
P2	ISSUED FOR CLIENT REVIEW	24.08.10	JM
A	DA SUBMISSION	03.09.10	JM
B	IF PAVILION COLOR AMENDED, ADMIN FLOOR LEVEL REVISED	19.11.10	GES


Project Oxygen
Camden Valley Way, Central Hills, NSW

 


DA07 B

Project 2882
Date JUNE 2010
Scale 1:250@A1
Drawn CW


DA SUBMISSION

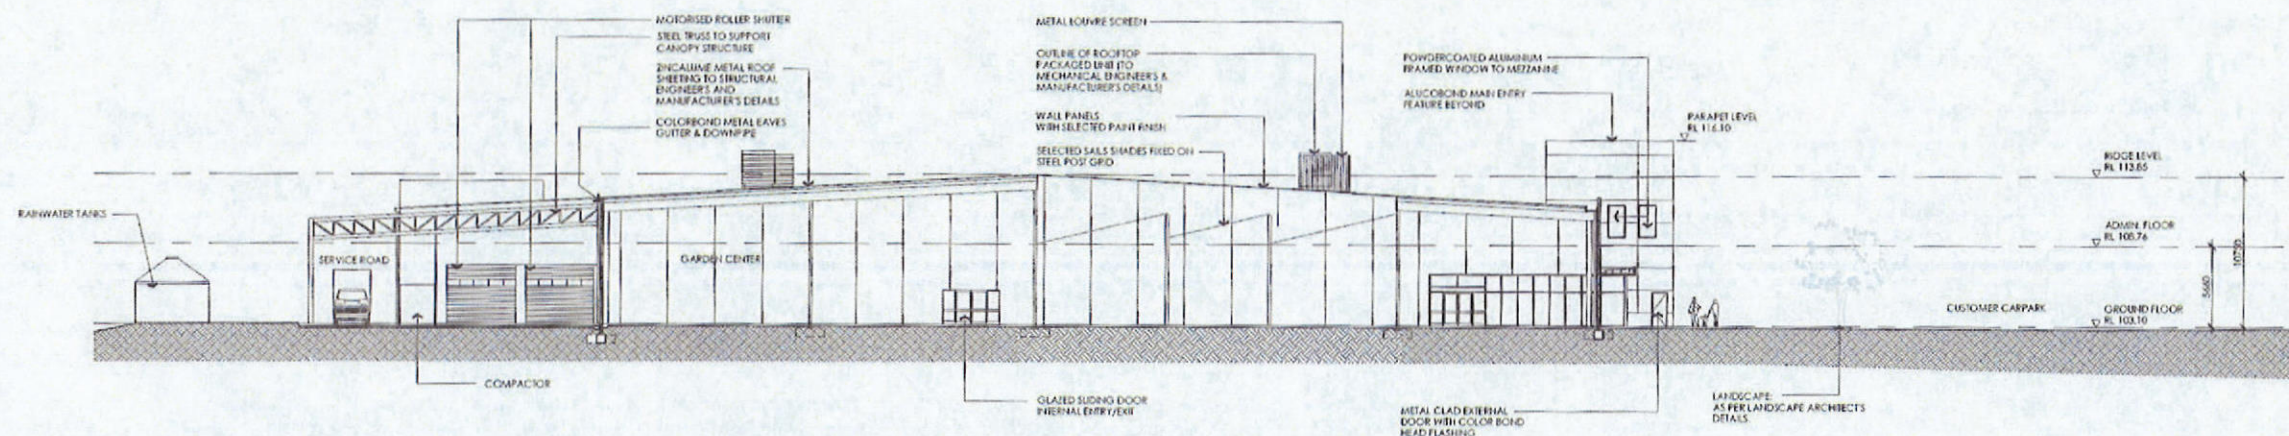


1 SECTION A:A
Scale: 1:250

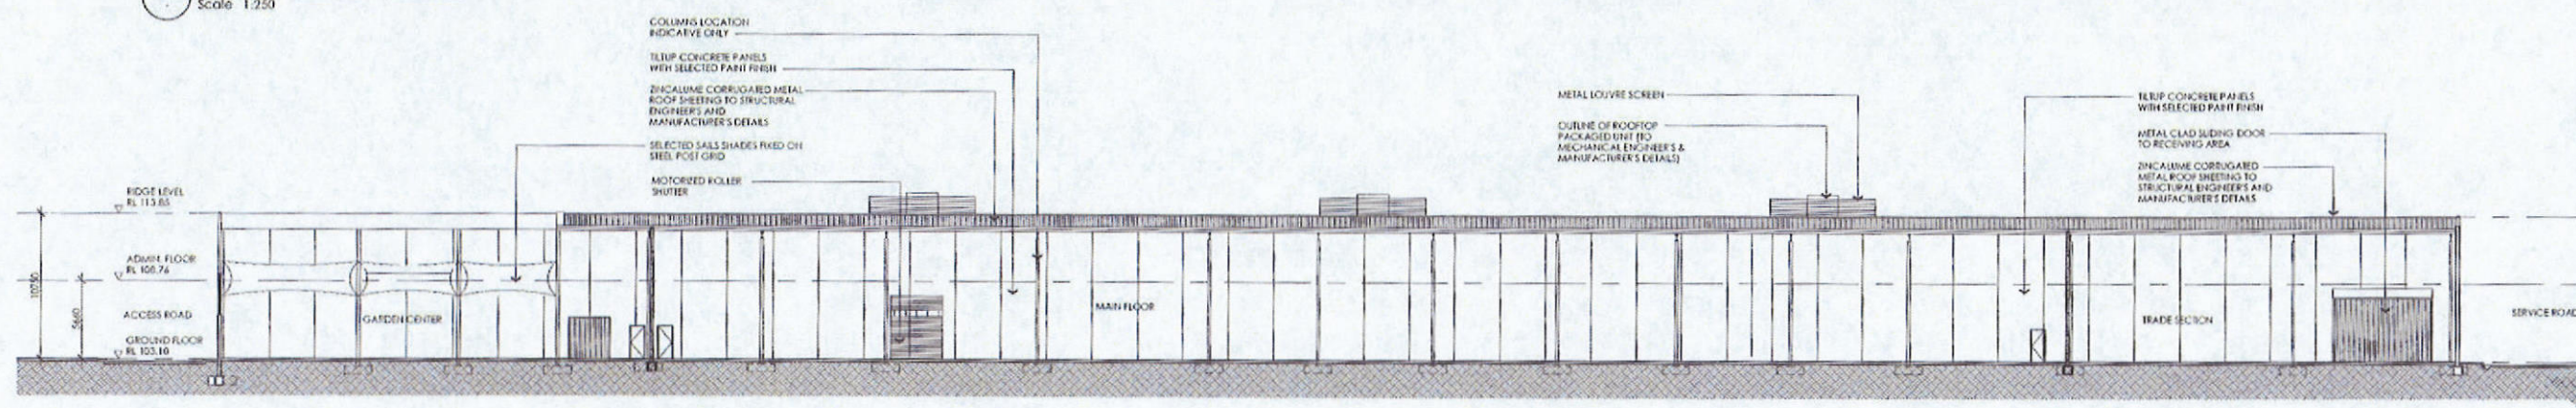

2 SECTION B:B
Scale: 1:250

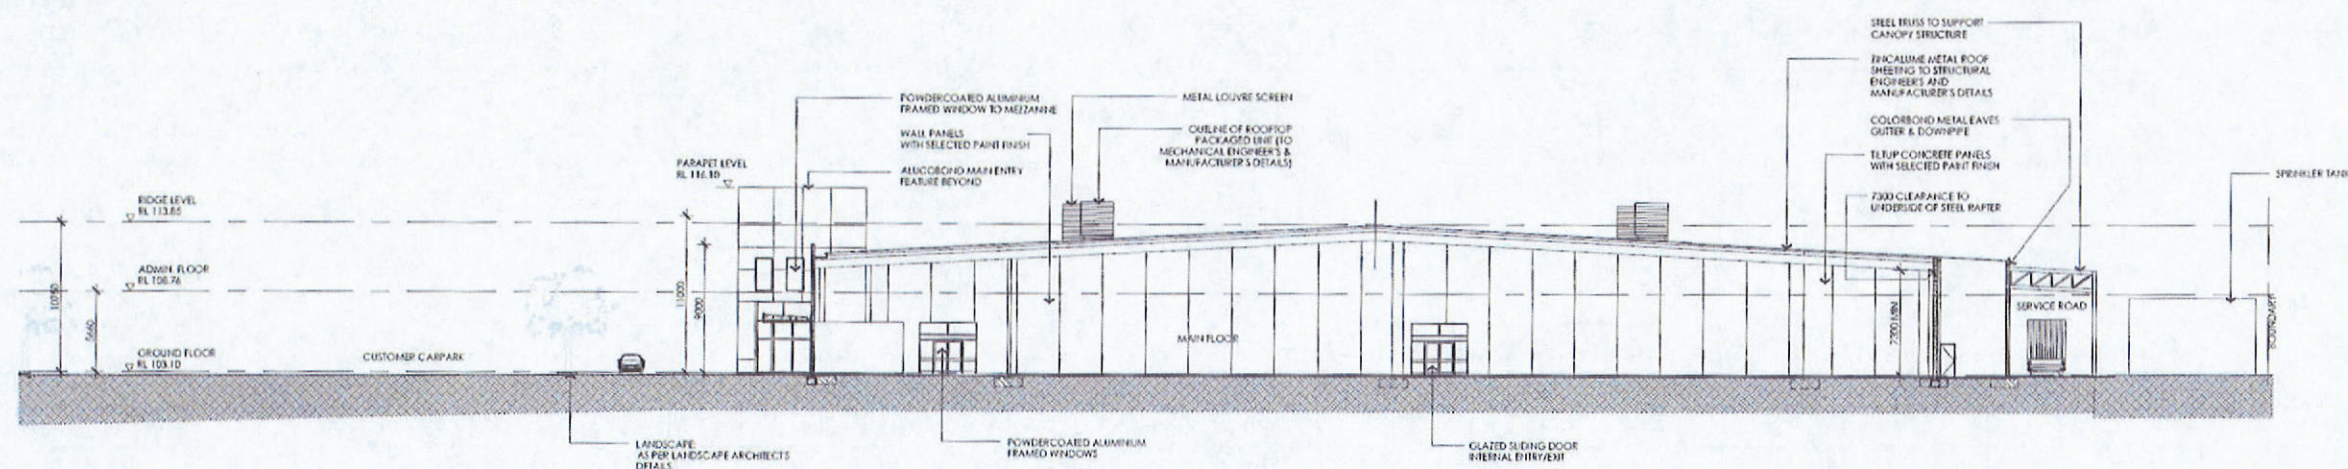

3 SECTION C:C
Scale: 1:250

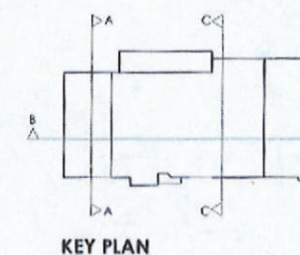

Sections

Level 2, 18 Oliver Lane,
Melbourne VIC 3000 AUSTRALIA
P: +61 3 9654 6344
F: +61 3 9654 6344
E: info@leffler-simes.com.au
ABN: 55 001 043 992

7 Young St, Newtown NSW
Sydney NSW 2059 AUSTRALIA
P: +61 2 9509 3344
F: +61 2 9509 3816
E: info@leffler-simes.com.au
ABN: 001 043 992



LEFFLER SIMES ARCHITECTS


ISSUE	AMENDMENT	DATE	CHKD
P1	ISSUED FOR CLIENT REVIEW	12.02.10	JAJ
P2	ISSUED FOR CLIENT REVIEW	24.08.10	JAJ
A	DA SUBMISSION	03.09.10	JAJ

Project Oxygen
Camden Valley Way, Central Hills, NSW

0 5 10 15 25

DA08 A
Project 2882
Date JUNE 2010
Scale 1:250@A1
Drawn JAJ

DA SUBMISSION

 

Level 2, 18 Oliver Lane
Melbourne VIC 3000 AUSTRALIA
P +61 3 9654 6344
F +61 3 9654 8744
E sjm@liffestories.com.au
ABN 39 001 043 992

7 Young St, Neutral Bay
Sydney NSW 2089 AUSTRALIA
P +61 2 9909 3344
F +61 2 9909 3828
W www.liffestories.com.au
ACN 001 043 992



ISSUE	AMENDMENT	DATE	CHK'D
P1	PRELIMINARY ISSUE	17.08.10	IAJ
P2	SIGNAGE PANELS ADDED	30.08.10	IAJ
P3	SIGNAGE PANELS AMENDED	02.09.10	IAJ
A	DA SUBMISSION	03.09.10	IAJ
B	DA SUBMISSION	10.09.10	IAJ

Project Oxygen
Camden Valley Way, Central Hills, NSW

DA09 B

Project 2882
Date AUG 2010
Scale 1:50@A1
Drawn JAJ

