


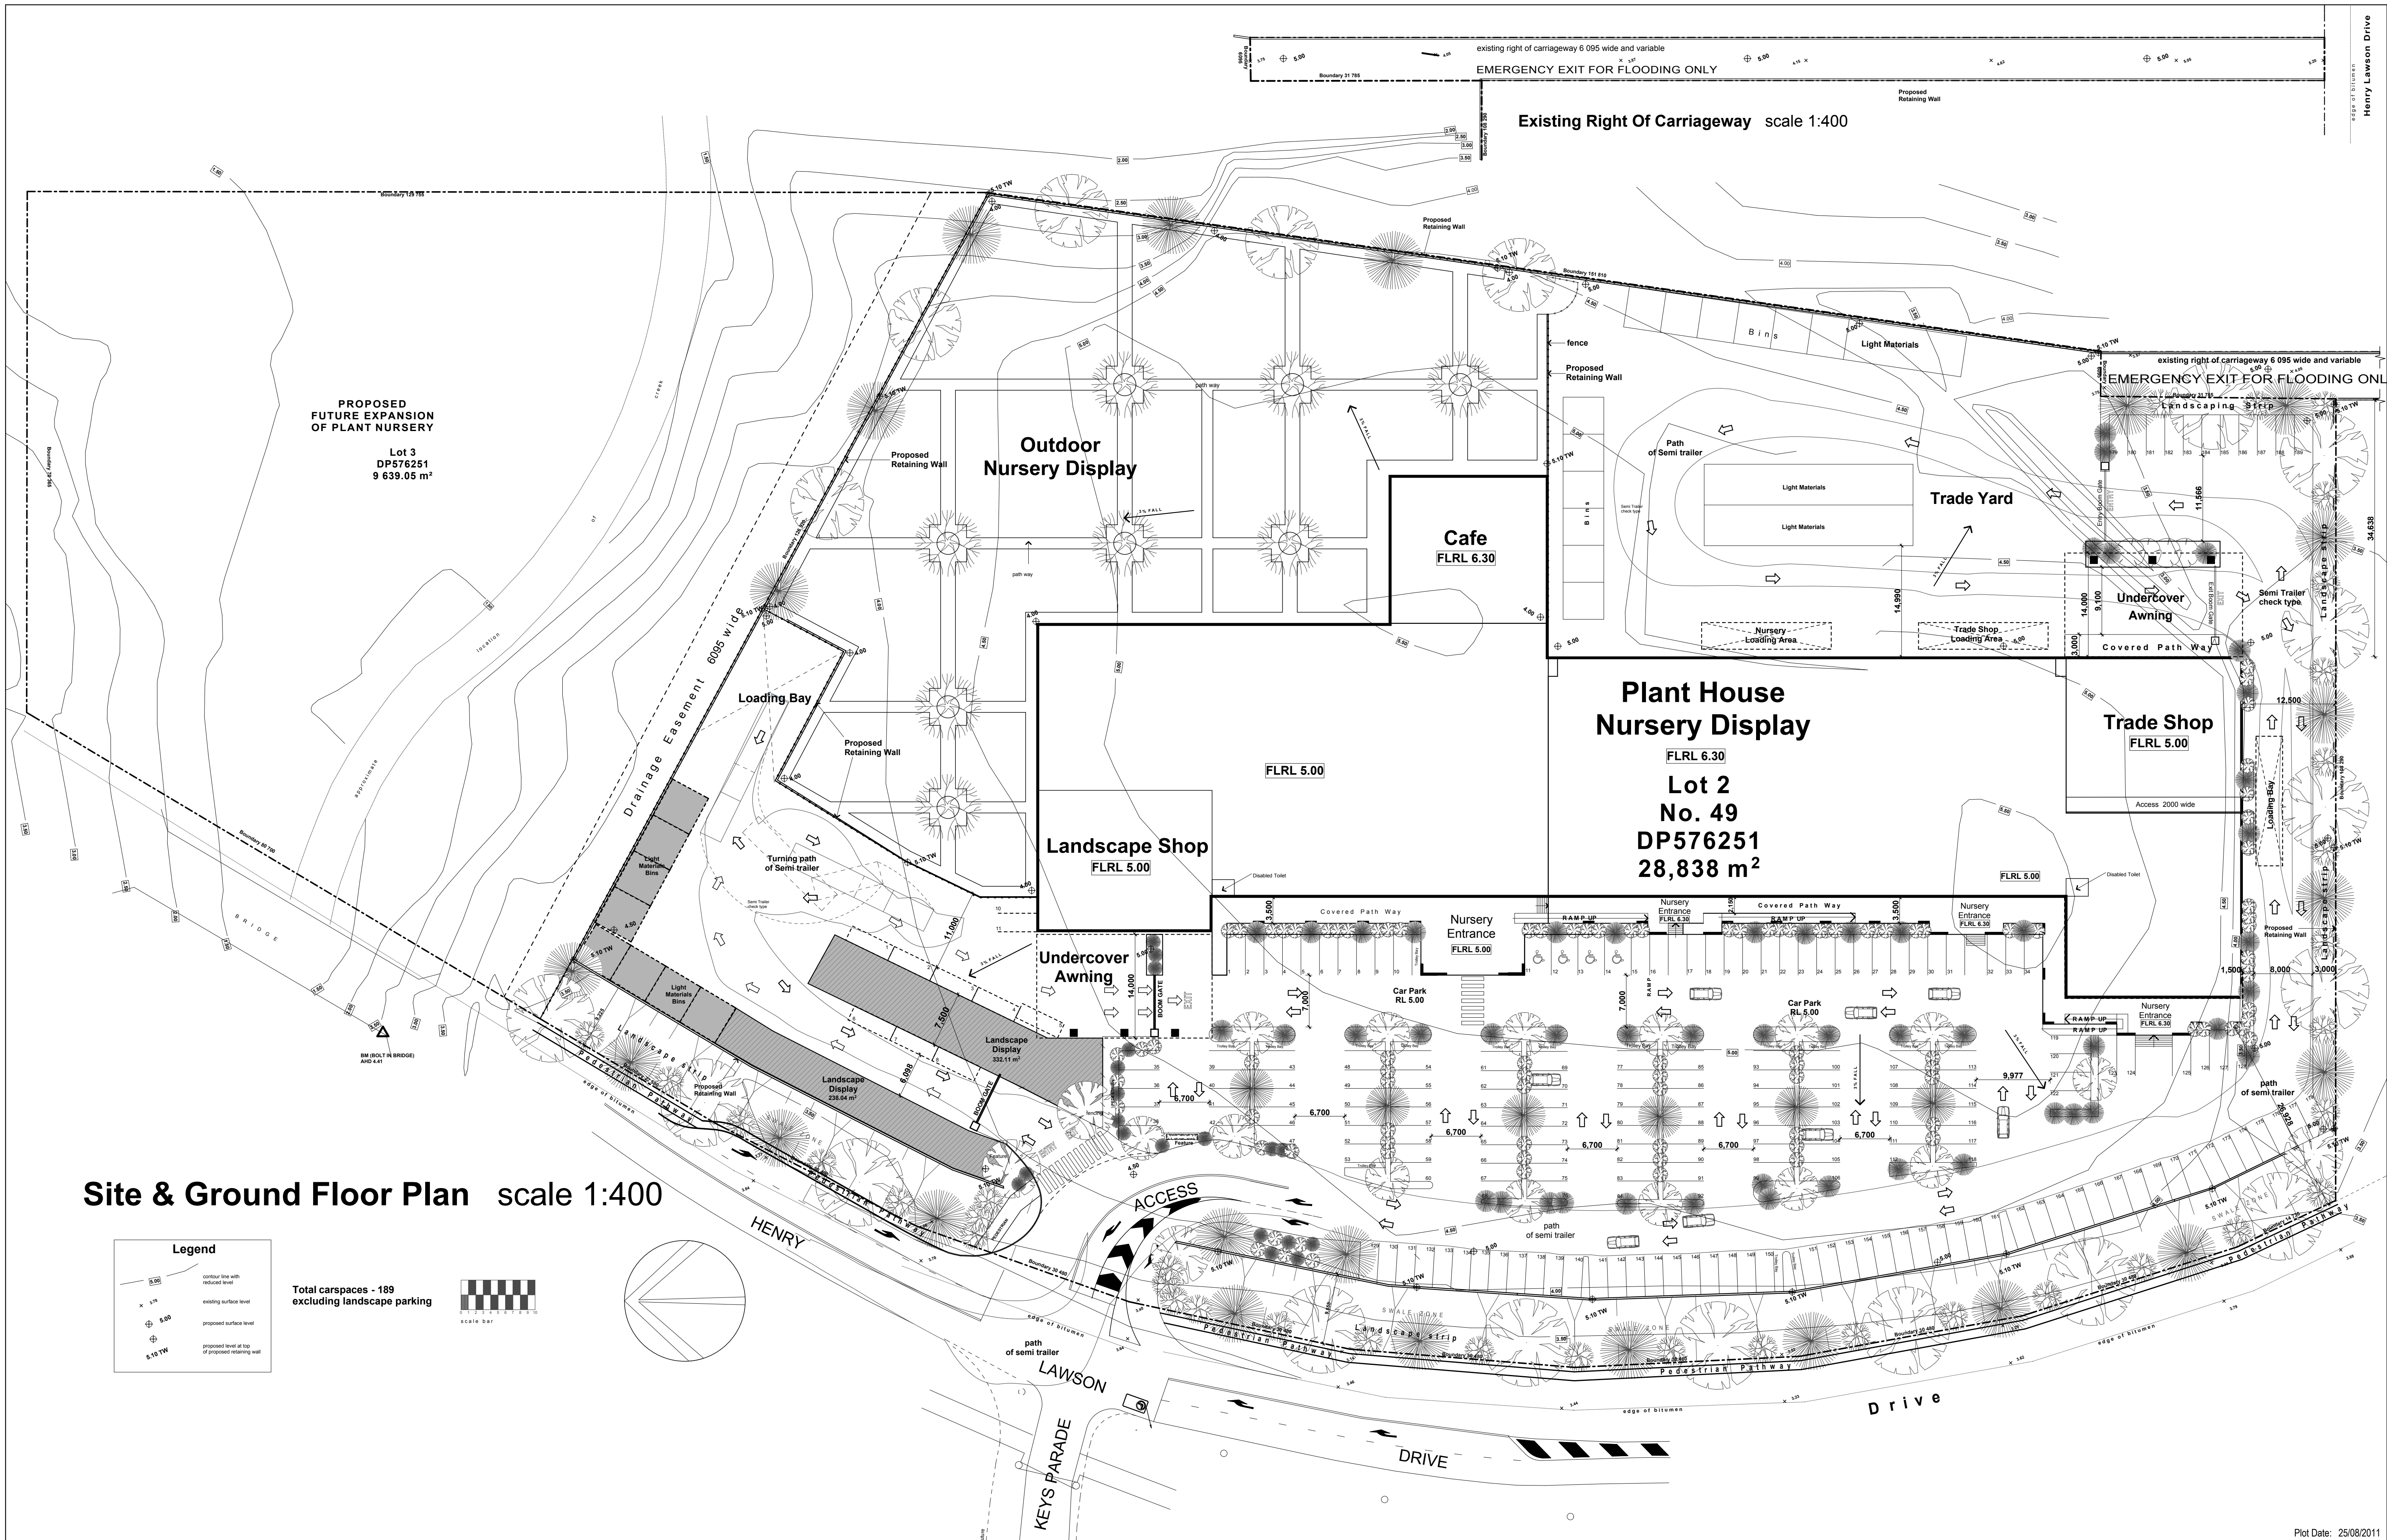

Issue/Amendment		Date	Plot Date: 25/08/2011	
A DEVELOPMENT APPLICATION		October 2009	This document is subject to copyright © laws 2009 by Ross Oliveri Building Designer.	
B Revised building facade and uses as per councils letter dated 3rd February 2011		August 2011		
			Title Site Plan	
			Designed RO	
			Drawn RO	
			Checked RO	
			Sheet 1 of 4	
			Job No. B	
			17-07	

For FLOWER POWER PTY LTD	
--------------------------	--

Date October 2009	
Scale 1:400	

Scale 1:400	
Sheet 1 of 4	

Job No. B	
17-07	

ROSS OLIVERI
building designer
ABN: 53 954 943 625

Ross Oliveri
Principal

PO Box 1337 Valley Plaza,
Green Valley NSW 2168
Phone: 02 9625 0018
Fax: 02 9625 6826
Email: rossoliveri@ozemail.com.au

General Notes

All work shall be carried out strictly in accordance with The Building Code Of Australia, relevant S.A.A. codes & to the satisfaction of the regulatory authority. All levels, dimensions & areas are to be verified by the Builder, prior to the preparation of contracts & the commencement of any building works. Any discrepancies are to be brought to the attention of Ross Oliveri Building Designer, prior to the commencement of any building works.

Where Engineering Detail Plans are required, such must take preference to this drawing. Levels shown are approximate unless accompanied by reduced levels or Australian Height Datum Levels. Figured dimensions to be taken in preference to scaling. All boundary clearances must be verified by Survey. Stormwater to be discharged to Councils requirements before any work commences. All services to be located & verified by the Builder with relevant Authorities before any work commences.

Proposed Nursery		This document is subject to copyright © laws 2009 by Ross Oliveri Building Designer.	
At No 49, Lot 2 DP 576251 Henry Lawson Drive MILPERRA		Title Site Plan	
For FLOWER POWER PTY LTD		Designed RO	
		Drawn RO	
		Checked RO	
		Sheet 1 of 4	
		Job No. B	
		17-07	