
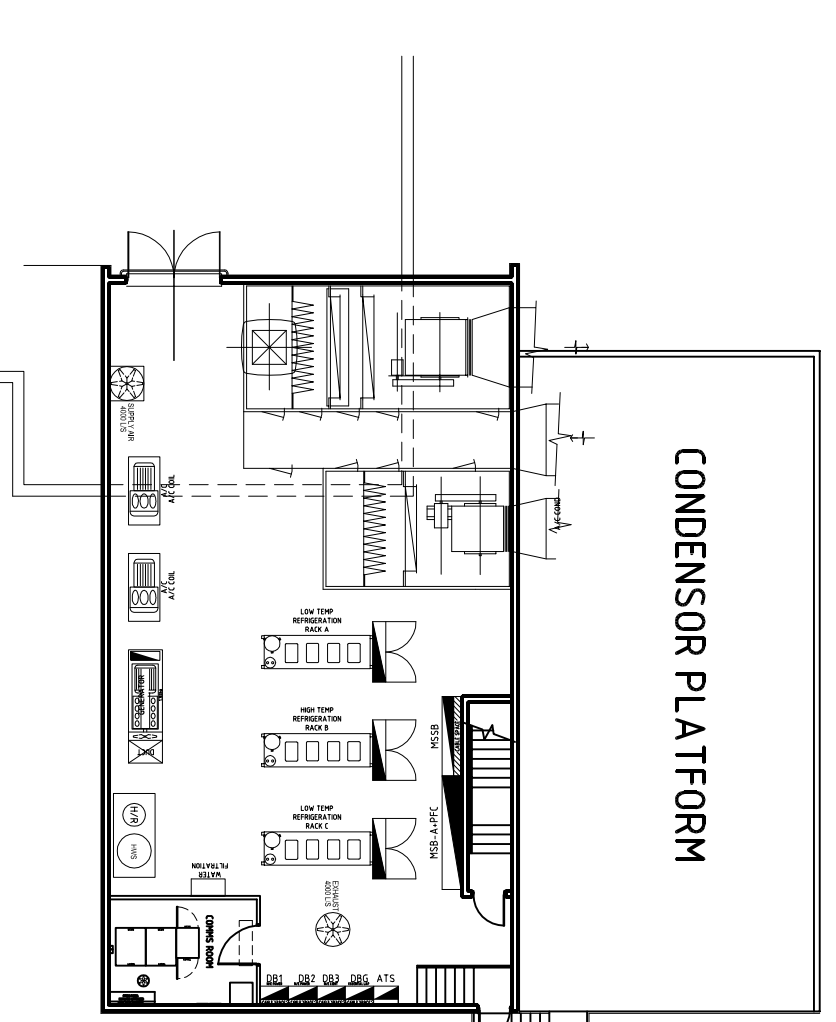


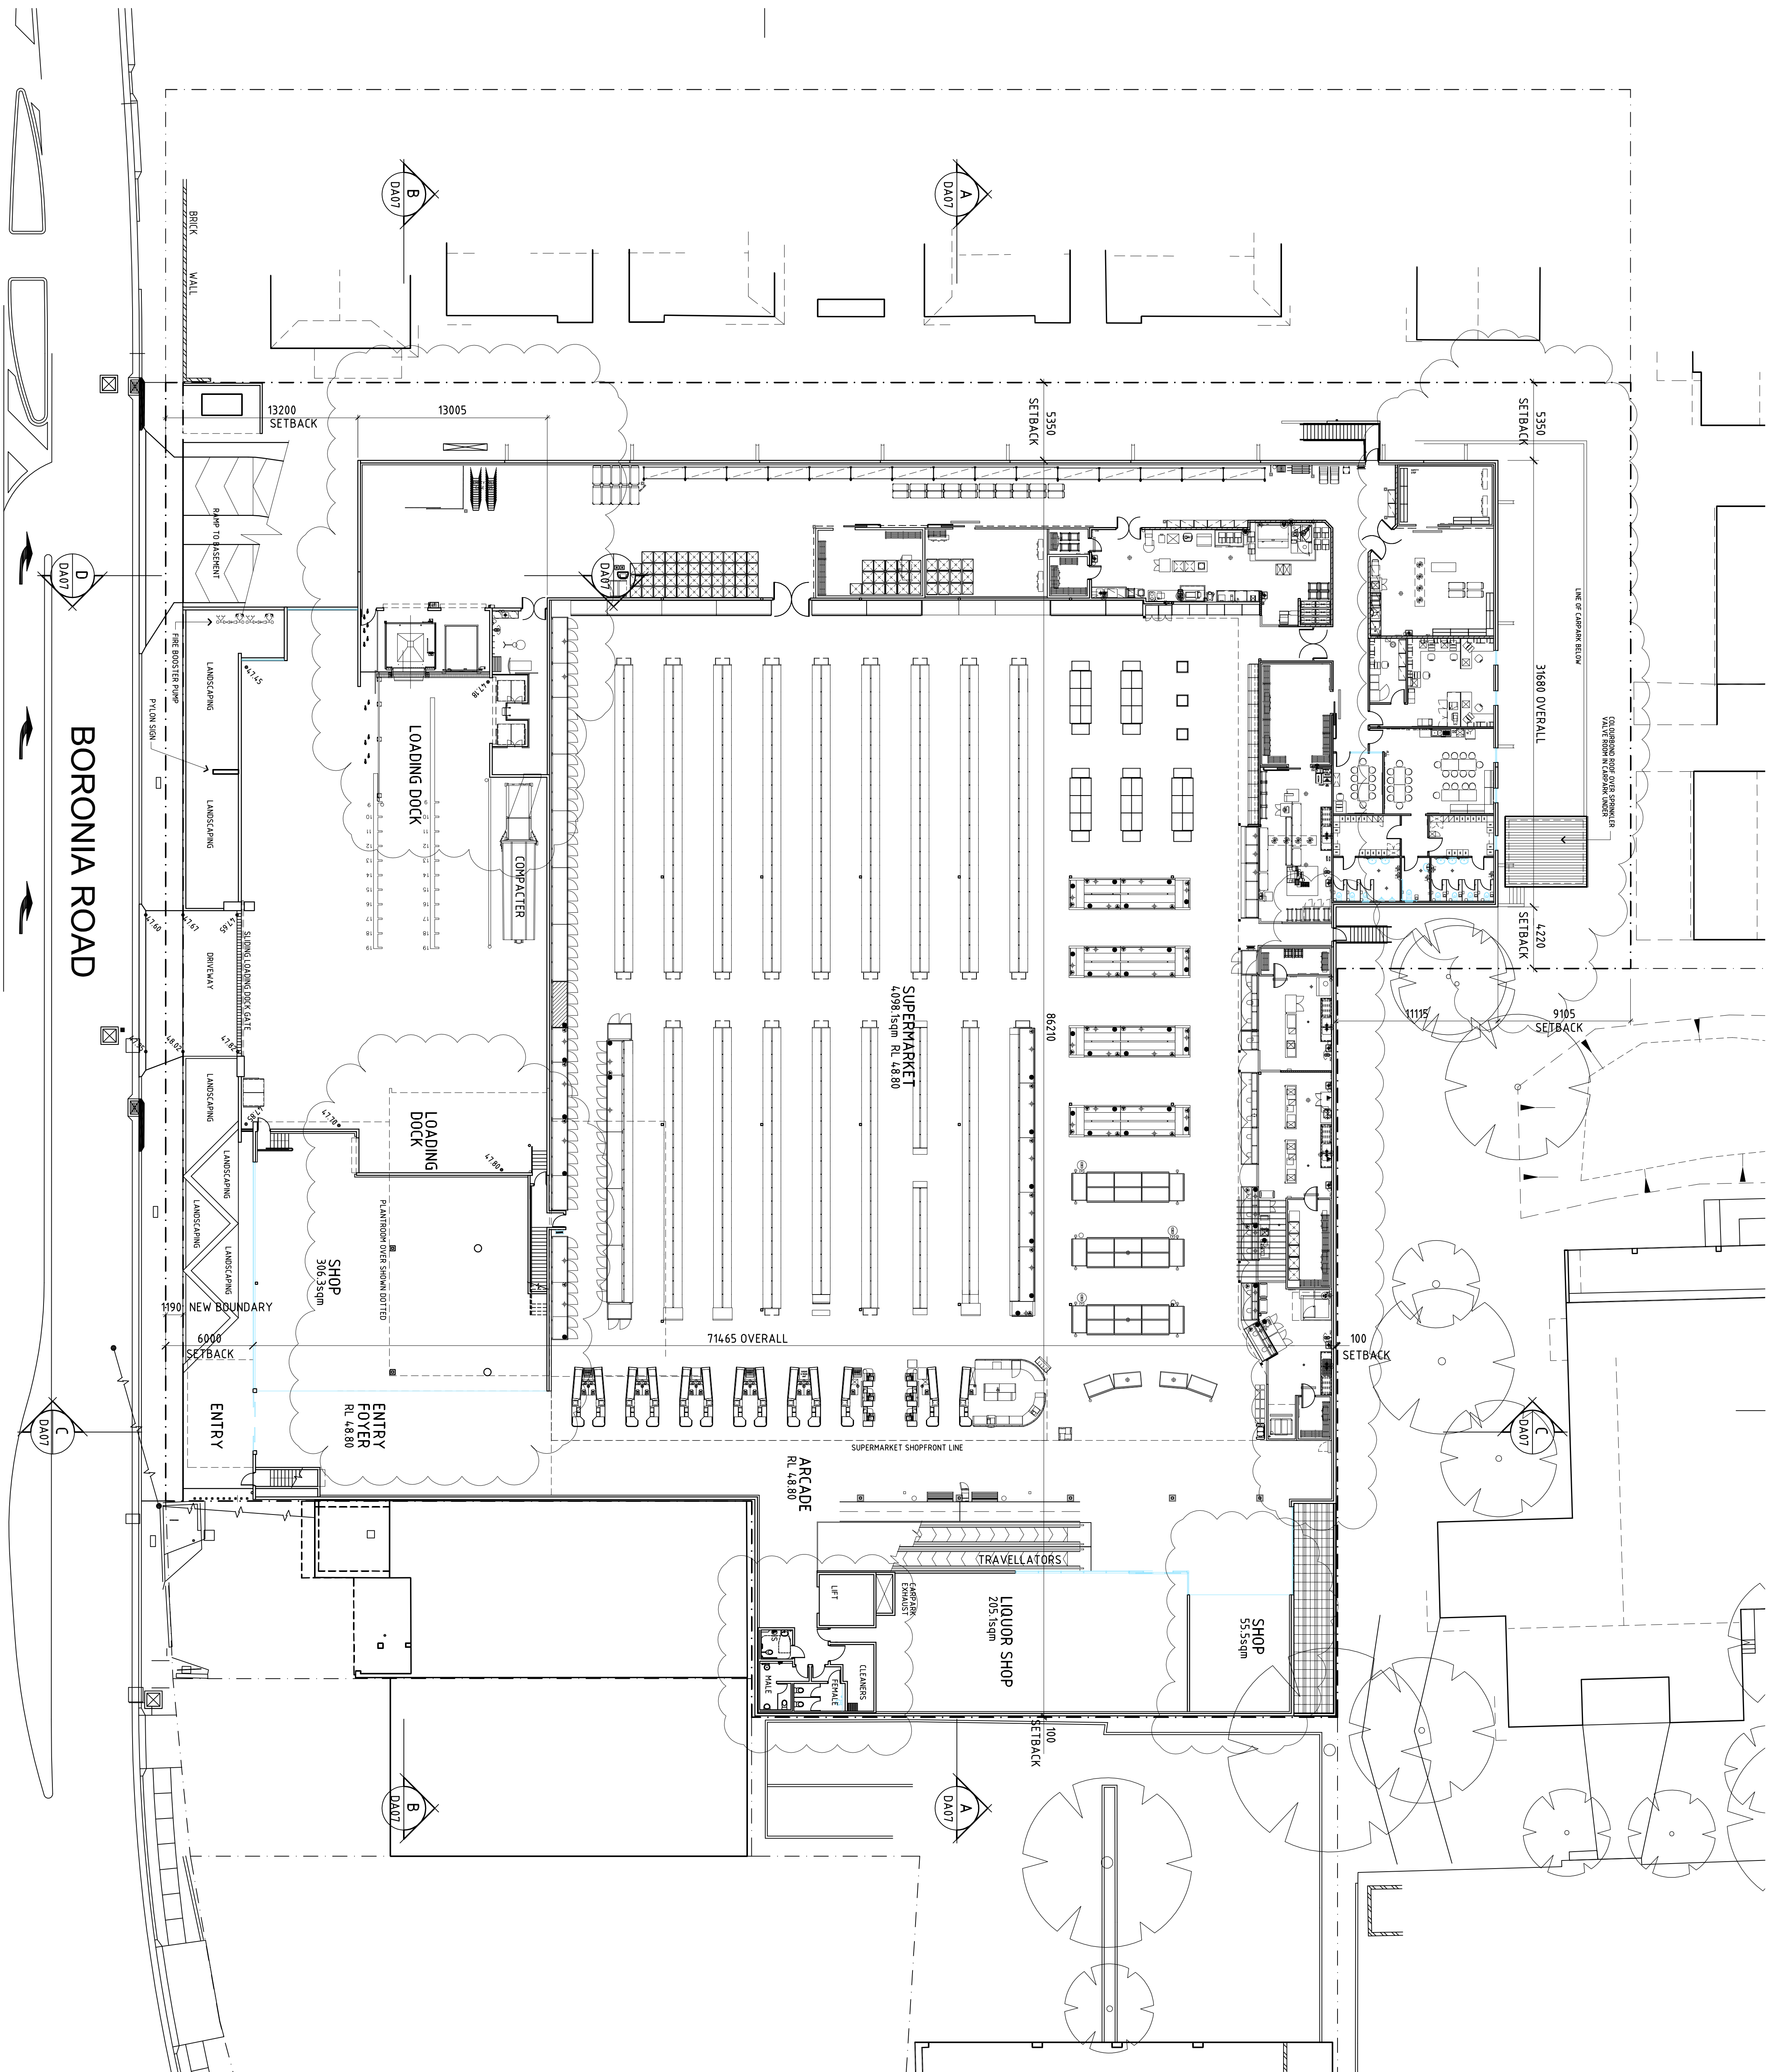

PLANTROOM PLAN

ISSUE	DATE	AMENDMENT	NOTE	CLIENT	PROJECT	DRAWING TITLE	ARCHITECTS	SCALE	DATE	PRODUCT	
A	17-12-09	ISSUE PERIOD	1. ALL DIMENSIONS TO BE CHECKED ON SITE BY BUILDER PRIOR TO CONSTRUCTION.	COLES GROUP	PROPOSED RETAIL DEVELOPMENT BORONIA ROAD GREENMACRE NSW	GROUND FLOOR PLAN		1:100	APR 2010	07019	
B	06-11-09	WINDINGS TO BE RE-SEALED. ALSO CHECK LABEL	2. ALL DIMENSIONS ARE IN METERS. DIMENSIONS ONLY DO NOT SCALE.					CHRISTIANSEN	DWG		DA05
C	01-11-10	ISSUE PERIOD - REFERENCE TO COLES STORE LA VOUTE	3. IF IN DOUBT ASK.					BRIEN	DATE		
D	08-10-10	SECTION ON APPLICATION	4. ISSUE PERIOD - REFERENCE TO COLES STORE LA VOUTE SLIPWAY PLAN					BRIEN PTY LTD	DWG		
								88 Alexander Street Crows Nest NSW 2065 www.brien.com.au	REV		