





- Notes**
- 1. The drawing is a copyright and the property of the author and should not be reproduced or used without the author's permission.
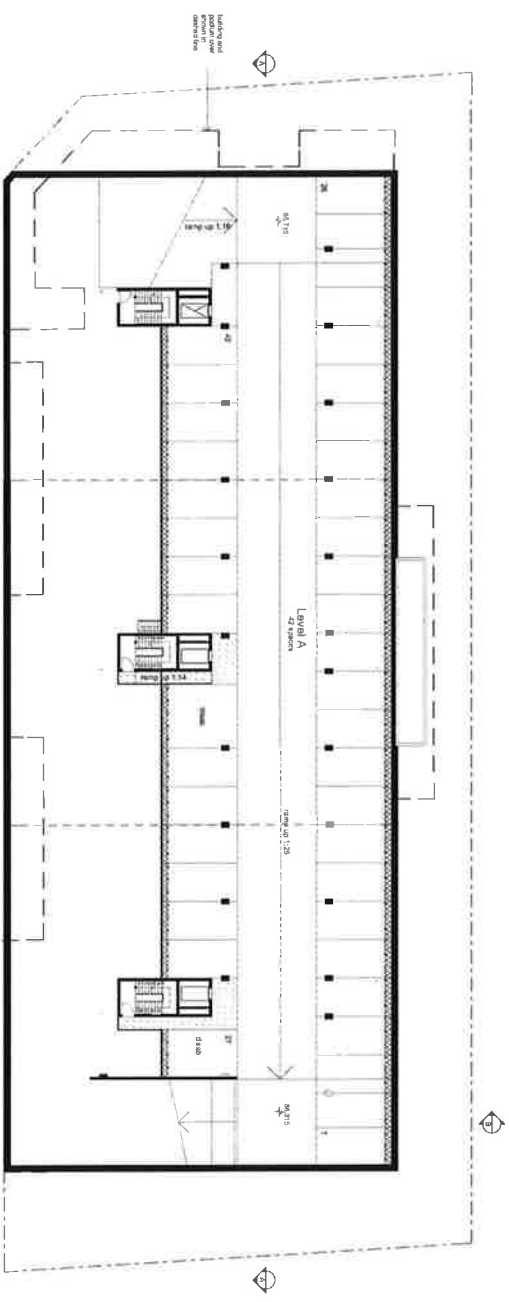

Basement 1
1:200

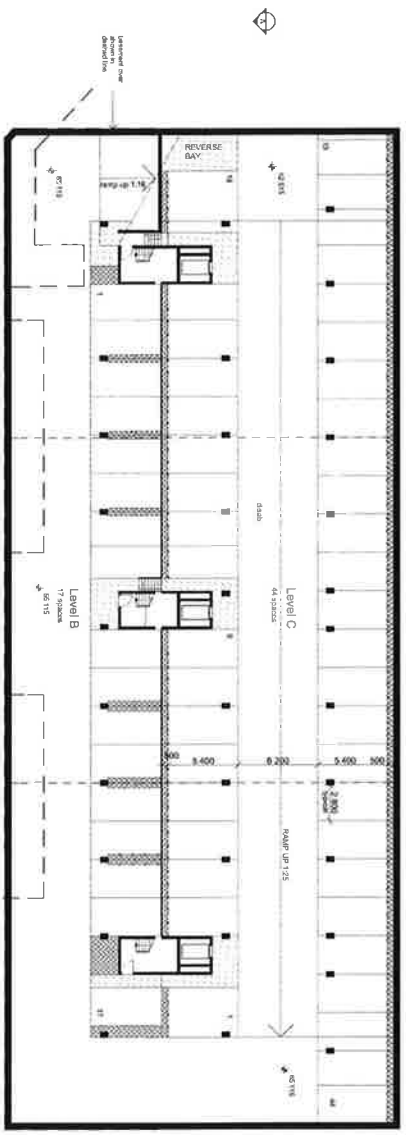

Basement 2
1:200

Basement 1		Basement 2	
Area	Volume	Area	Volume
Level A	24,000 sqm	Level B	17,000 sqm
Level B	24,000 sqm	Level C	17,000 sqm

PROPOSED RESIDENTIAL DEVELOPMENT

Location
2-10 Tides St
Lots 3 & 4 of DP 29034 and
Lots 5, 6, 7 & 8 of DP 29035
CAMPBELL TOWN
CLAYTON

Client
COLLINS PROPERTY HOLDINGS
Architect
Floor Plans of Basement 1
& Basement 2


DATE	DESCRIPTION	BY	CHKD
09/01/24	Basement 1	MP	MP
09/01/24	Basement 2	MP	MP

mosca pserras architects


P 02 9501 3244 F 02 9501 6336
a 21 b bothurst street liverpool nsw 2170




South West Elevation
1:200

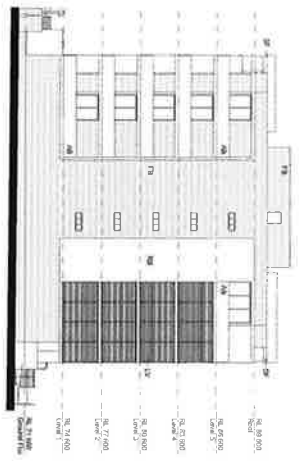


South East Elevation
1:200

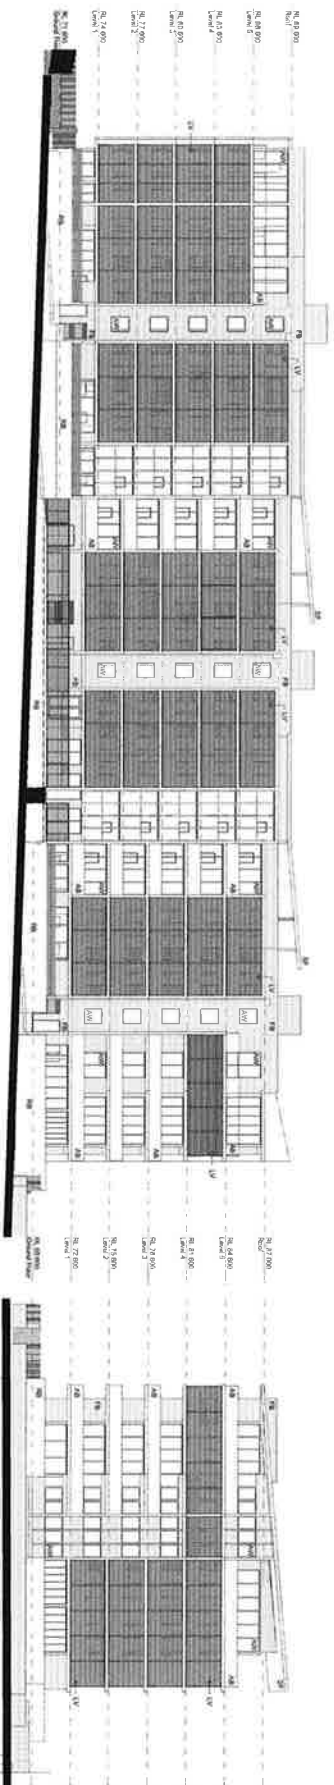


North East Elevation
1:200

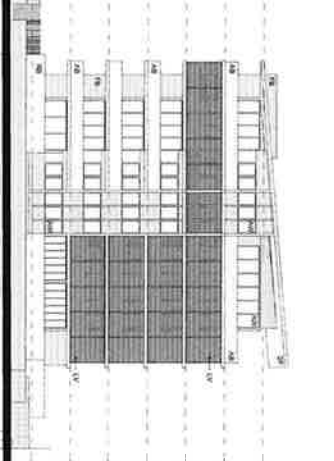

North West Elevation
1:200

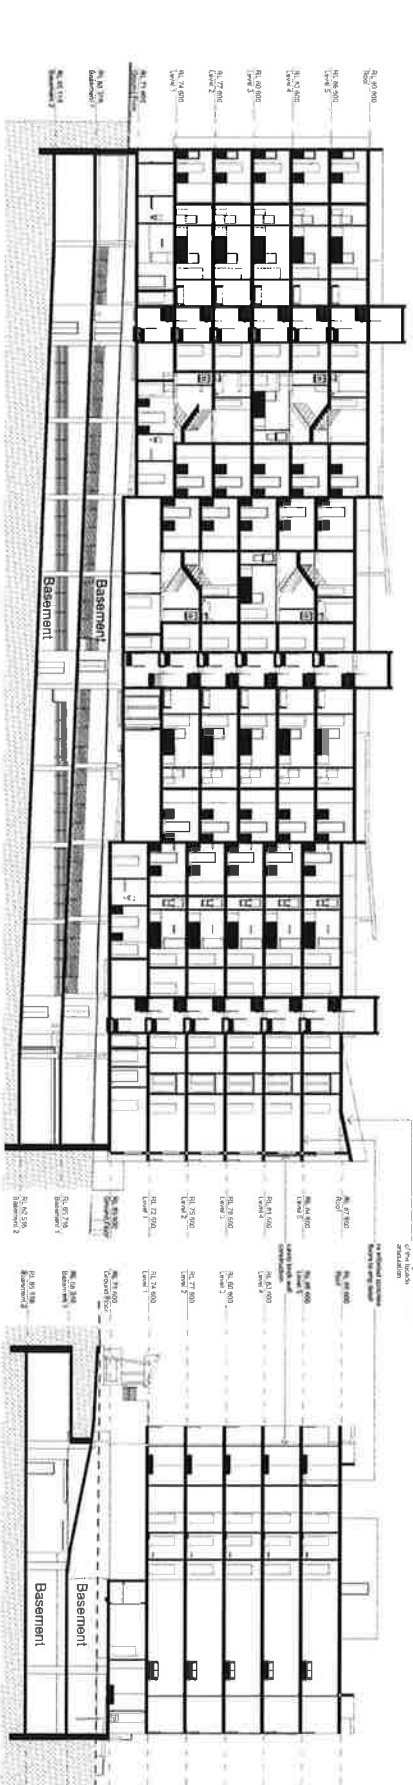

Section A-A
1:200

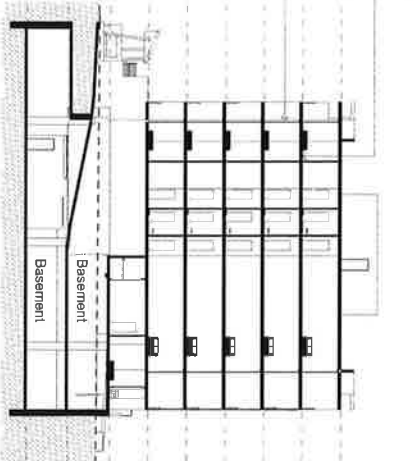

Section B-B
1:200

- Notes**
- 1. The drawing is a copyright and the property of the author and of the client. It is not to be used for any other purpose without the written consent of the author.
 - 2. All dimensions are in millimeters and meters. Dimensions are given in millimeters and meters. Dimensions are given in millimeters and meters.
SCHEDULE OF FINISHES

FB	Face brickwork - bond secure smooth jute
RB	Rounded brickwork - "dixie" finish
LV	External louvers - powdercoat finish "jute"
SR	Steel roof sheeting "colorbond dune"
SF	Steel fascia & guttering "colorbond surfist"
AL	Aluminum framed glass balustrades (assorted colours)
TC	Terrace wall cladding "XP linear format"
AW	Aluminum framed windows & doors

PROPOSED RESIDENTIAL DEVELOPMENT

location
2-10 Tyler St
Lots 3 & 4 of DP 29034 and
Lots 5, 6, 7 & 8 of DP 29035
CAMPBELL TOWN

client
COLLINS PROPERTY HOLDINGS

drawings title

0201	0202	0203	0204	0205	0206	0207	0208	0209	0210	0211	0212	0213	0214	0215	0216	0217	0218	0219	0220
0201	0202	0203	0204	0205	0206	0207	0208	0209	0210	0211	0212	0213	0214	0215	0216	0217	0218	0219	0220

mosca pperos architects

P 02 9531 3244 F 02 9501 6536
a 21 b bothurst street Liverpool NSW 2170


11
DP1013021



- the ground is depicted and the position of the building and the position of the building is indicated by a line with a dot
Notes

Lots 3 & 4 of DP29034
Lots 5, 6, 7 & 8 of DP29035

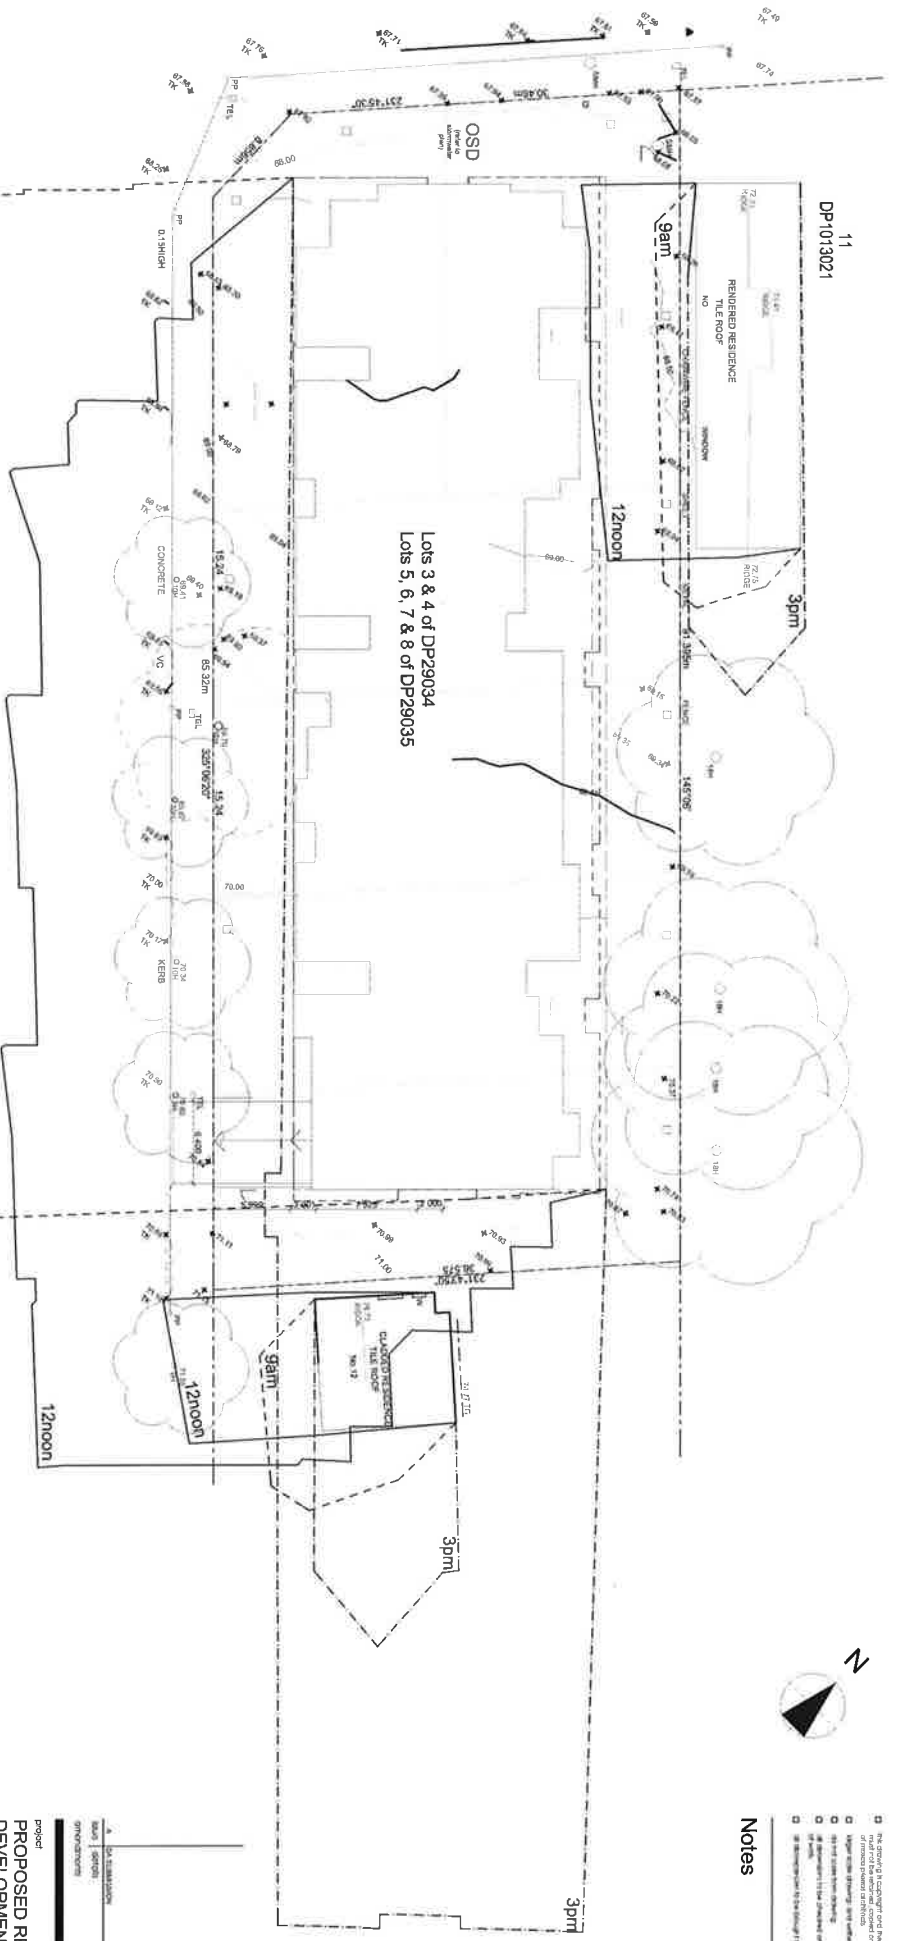

Legend	
Shadow diagrams June 22nd	
9am	-----
12noon	-----
3pm	-----

PROPOSED RESIDENTIAL DEVELOPMENT

Location
2-10 Tyler St
Lots 3 & 4 of DP 29034 and
Lots 5, 6, 7 & 8 of DP 29035
CAMPBELL TOWN
client
COLLINS PROPERTY HOLDINGS

drawing title
Shadow Diagram June 21st

DATE	DESCRIPTION	BY	CHECKED
06/06/2020	090112 AP06		


m p c
mosca pserras architects

p 02 9501 3244 f 02 9501 6336
a 21 b bothurst street liverpool nsw 2170

Shadow Diagrams

1:200



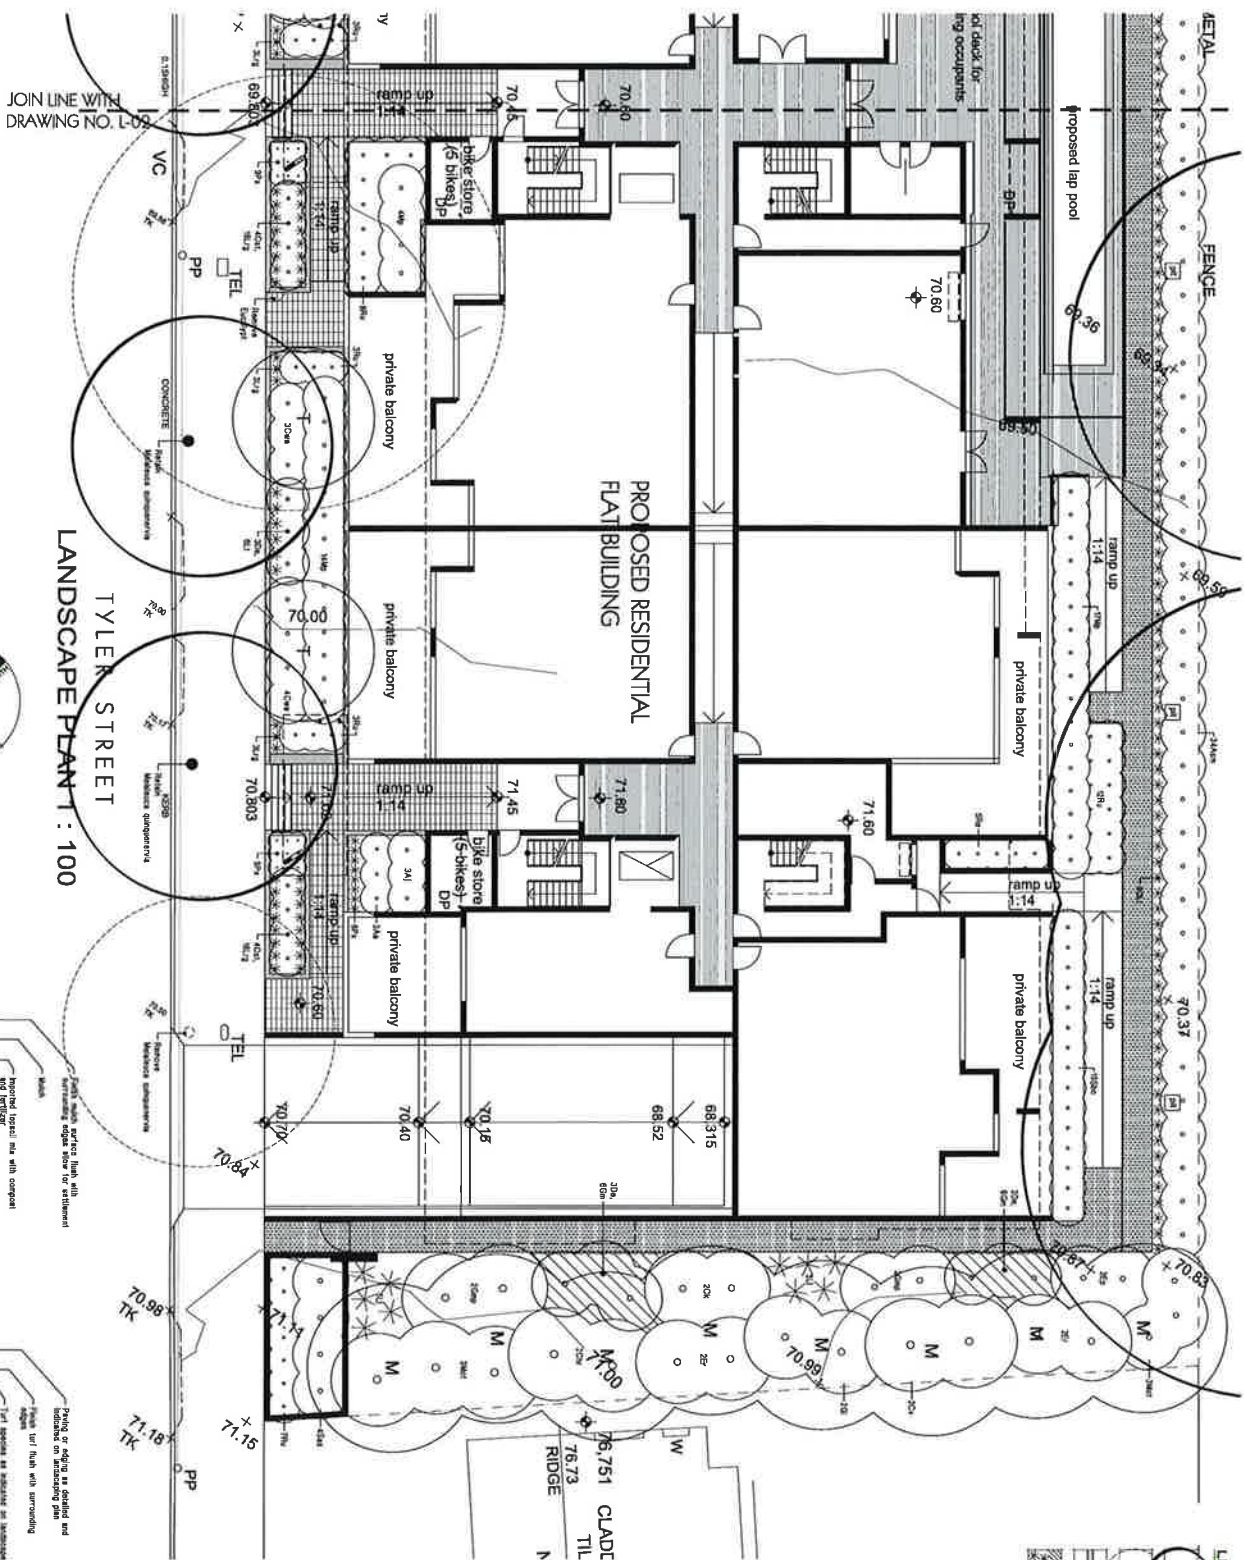


NOTE:
FOR PLANT SCHEDULE & ADDITIONAL
DETAILS REFER TO DRAWING NO. L01


TYLER STREET
LANDSCAPE PLAN 1 : 100



**Ground preparation
Planting area using imported topsoil
Detail.** Not To Scale.

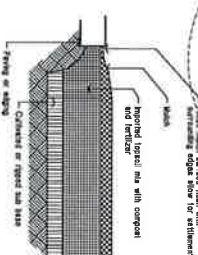


Ground preparation
Grassed area: turf using Imported topsoil
Detail. Half Scale

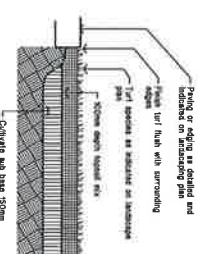

LEGEND

- [illegible]

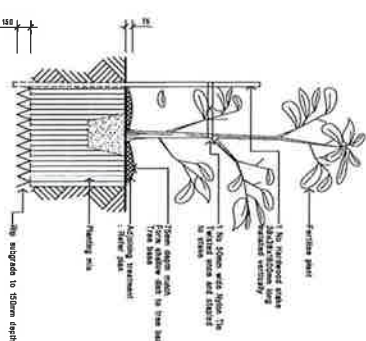[illegible]

15 - 35 litre Tree planting Detail. Not To Scale

DATE		AMENDMENT		ISSUED	
					
PROJECT PROPOSED RESIDENTIAL DEVELOPMENT CAMPBELLTOWN					
NO. 2-10 Tyler Street COLLINS PROPERTY HOLDINGS P/L					
DRAWING TITLE LANDSCAPE PLAN					
DATE	BY	CHKD	DATE	BY	CHKD
27/01/14	HK	HK	13/06/10	DA	DA
27/01/14	RF	RF	13/06/10	DA	DA
APPROVED BY 1. Mr. M. K. MONTGOMERY 2. Mr. J. M. MONTGOMERY 3. Mr. J. M. 