


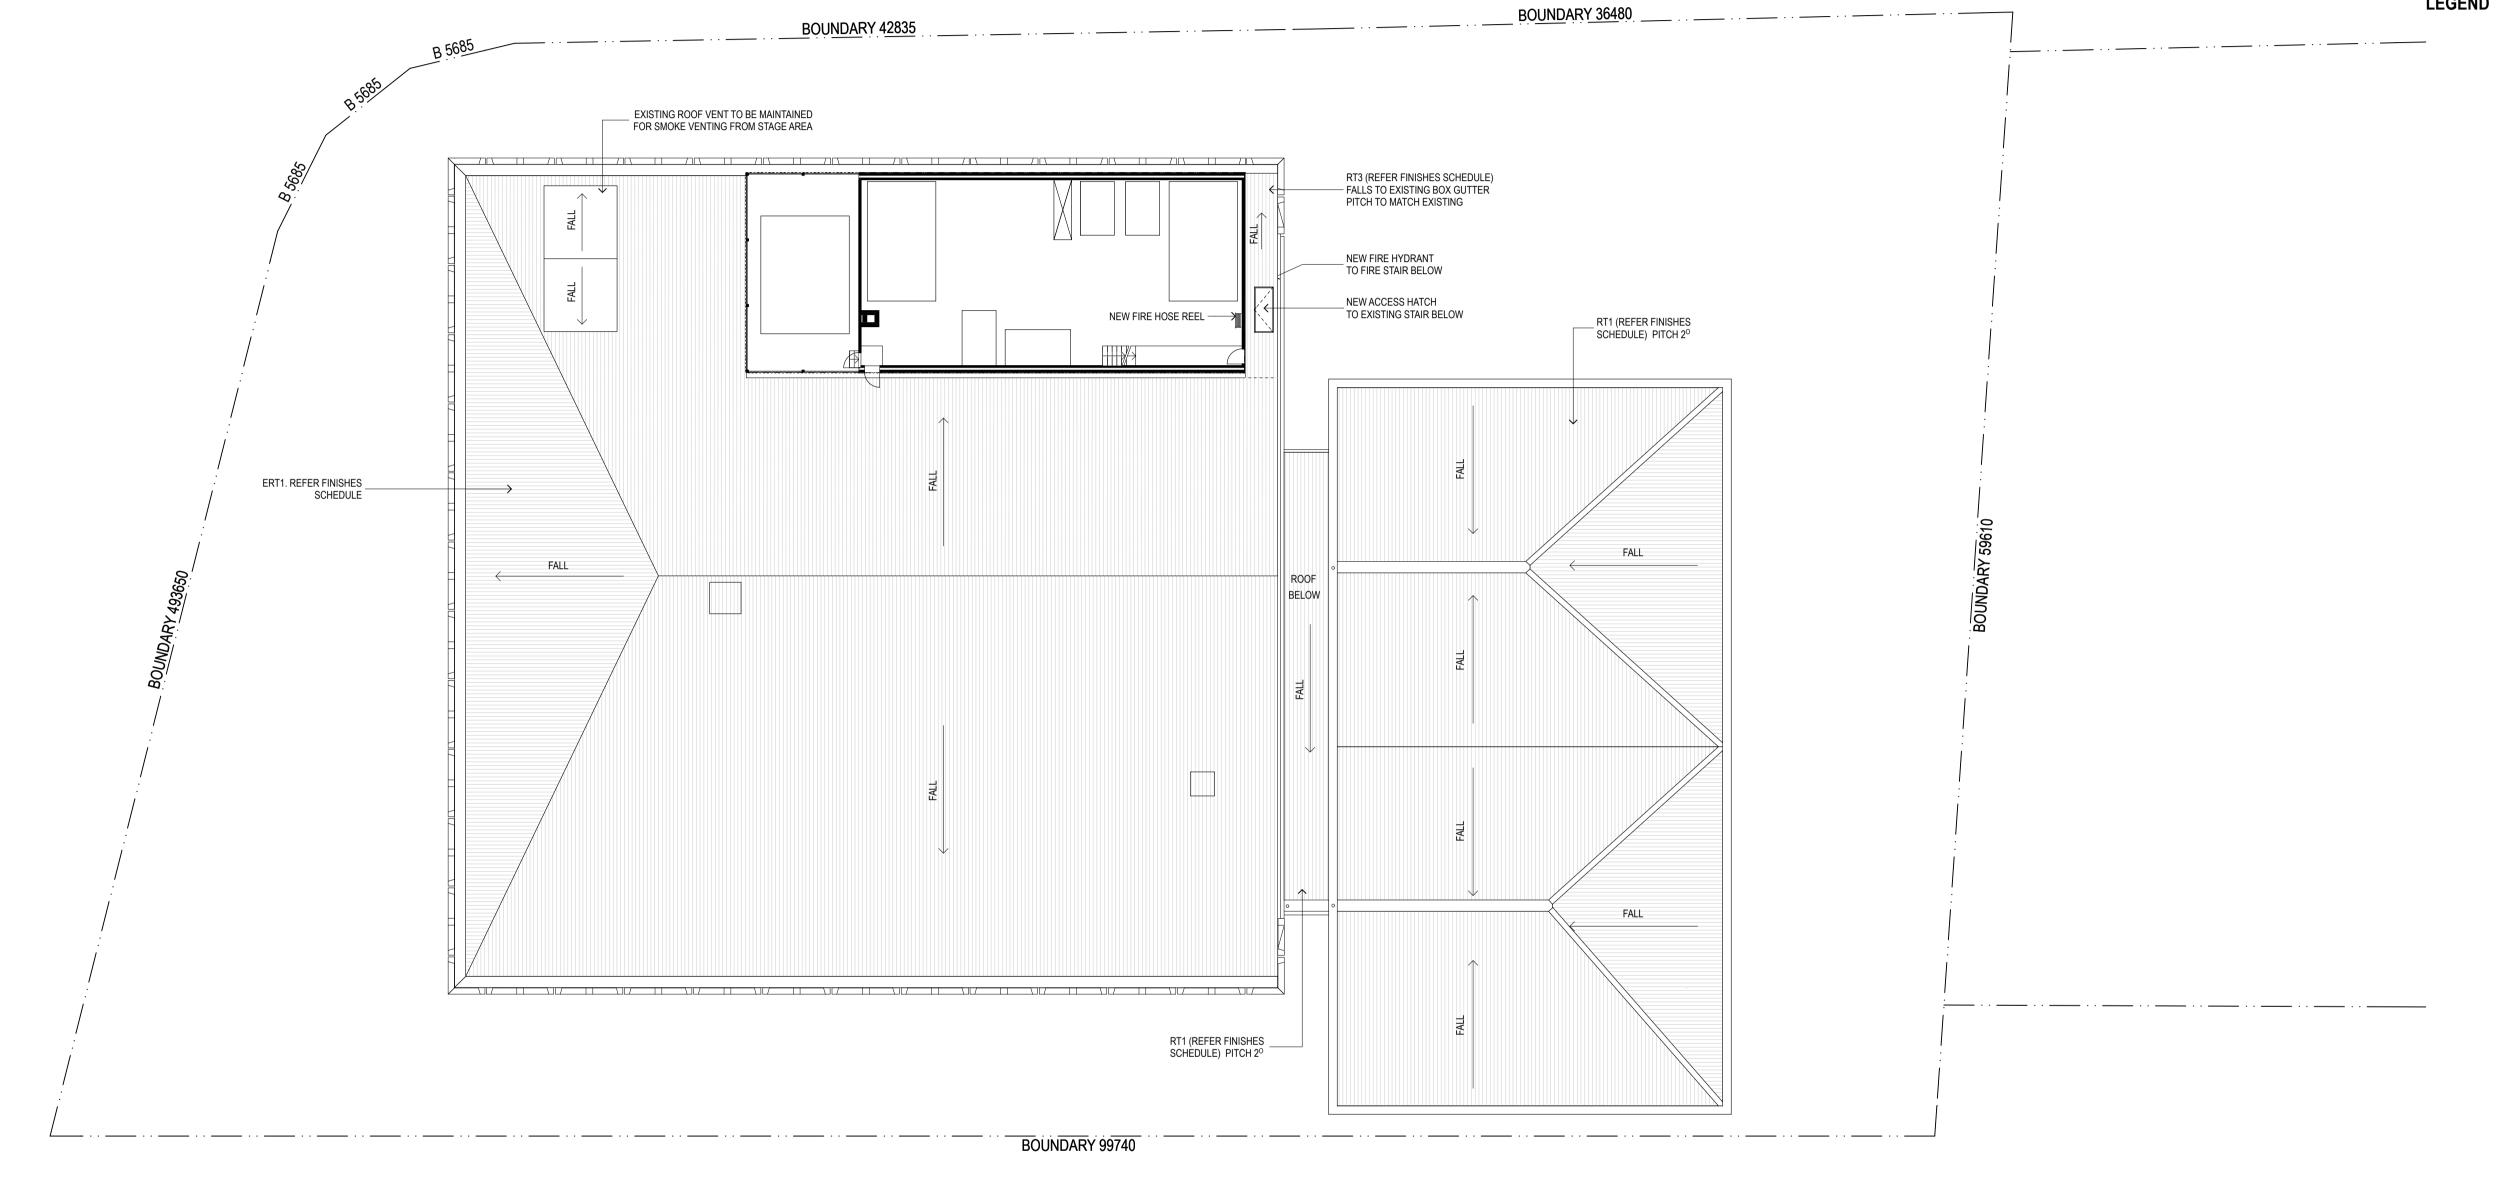

 ALL LEVELS RELATIVE TO 'AUSTRALIAN HEIGHT DATUM' DO NOT SCALE DRAWINGS. USE FIGURED DIMENSIONS ONLY

KEYPLAN

LEGEND



- 19.11.10 DEVELOPMENT APPLICATION REV. DATE DESCRIPTION

PROJECT

SYDNEY
Level 5 MCA, 140 George Street
Sydney NSW 2000 Australia
T +61 2 9251 7077
F +61 2 9251 7072
E fjmt@fjmt.com.au
W www.fjmt.com.au

NOMINATED ARCHITECT: RICHARD FRANCIS-JONES (REG NO 5301)

BY

BANKSTOWN TOWN HALL LIBRARY CNR RICKARD RD & CHAPEL ST BANKSTOWN BANKSTOWN CITY COUNCIL

GENERAL ARRANGEMENT PLANS PLANT ROOF PLAN

SCALE 1:200 @ A1 DRAWN LV. PROJECT CODE SB. BCCTL DATE 19.11.10 APPROVED SHEET NO. REVISION SK-108

DEVELOPMENT APPLICATION