



**GENERAL NOTES**

- ALL DIMENSIONS AND EXISTING CONDITIONS SHALL BE CHECKED AND VERIFIED BY THE CONTRACTOR BEFORE PROCEEDING WITH THE WORK.
- ALL LEVELS RELATIVE TO AUSTRALIAN HEIGHT DATUM
- DO NOT SCALE DRAWINGS. USE FIGURED DIMENSIONS ONLY

KEYPLAN

LEGEND

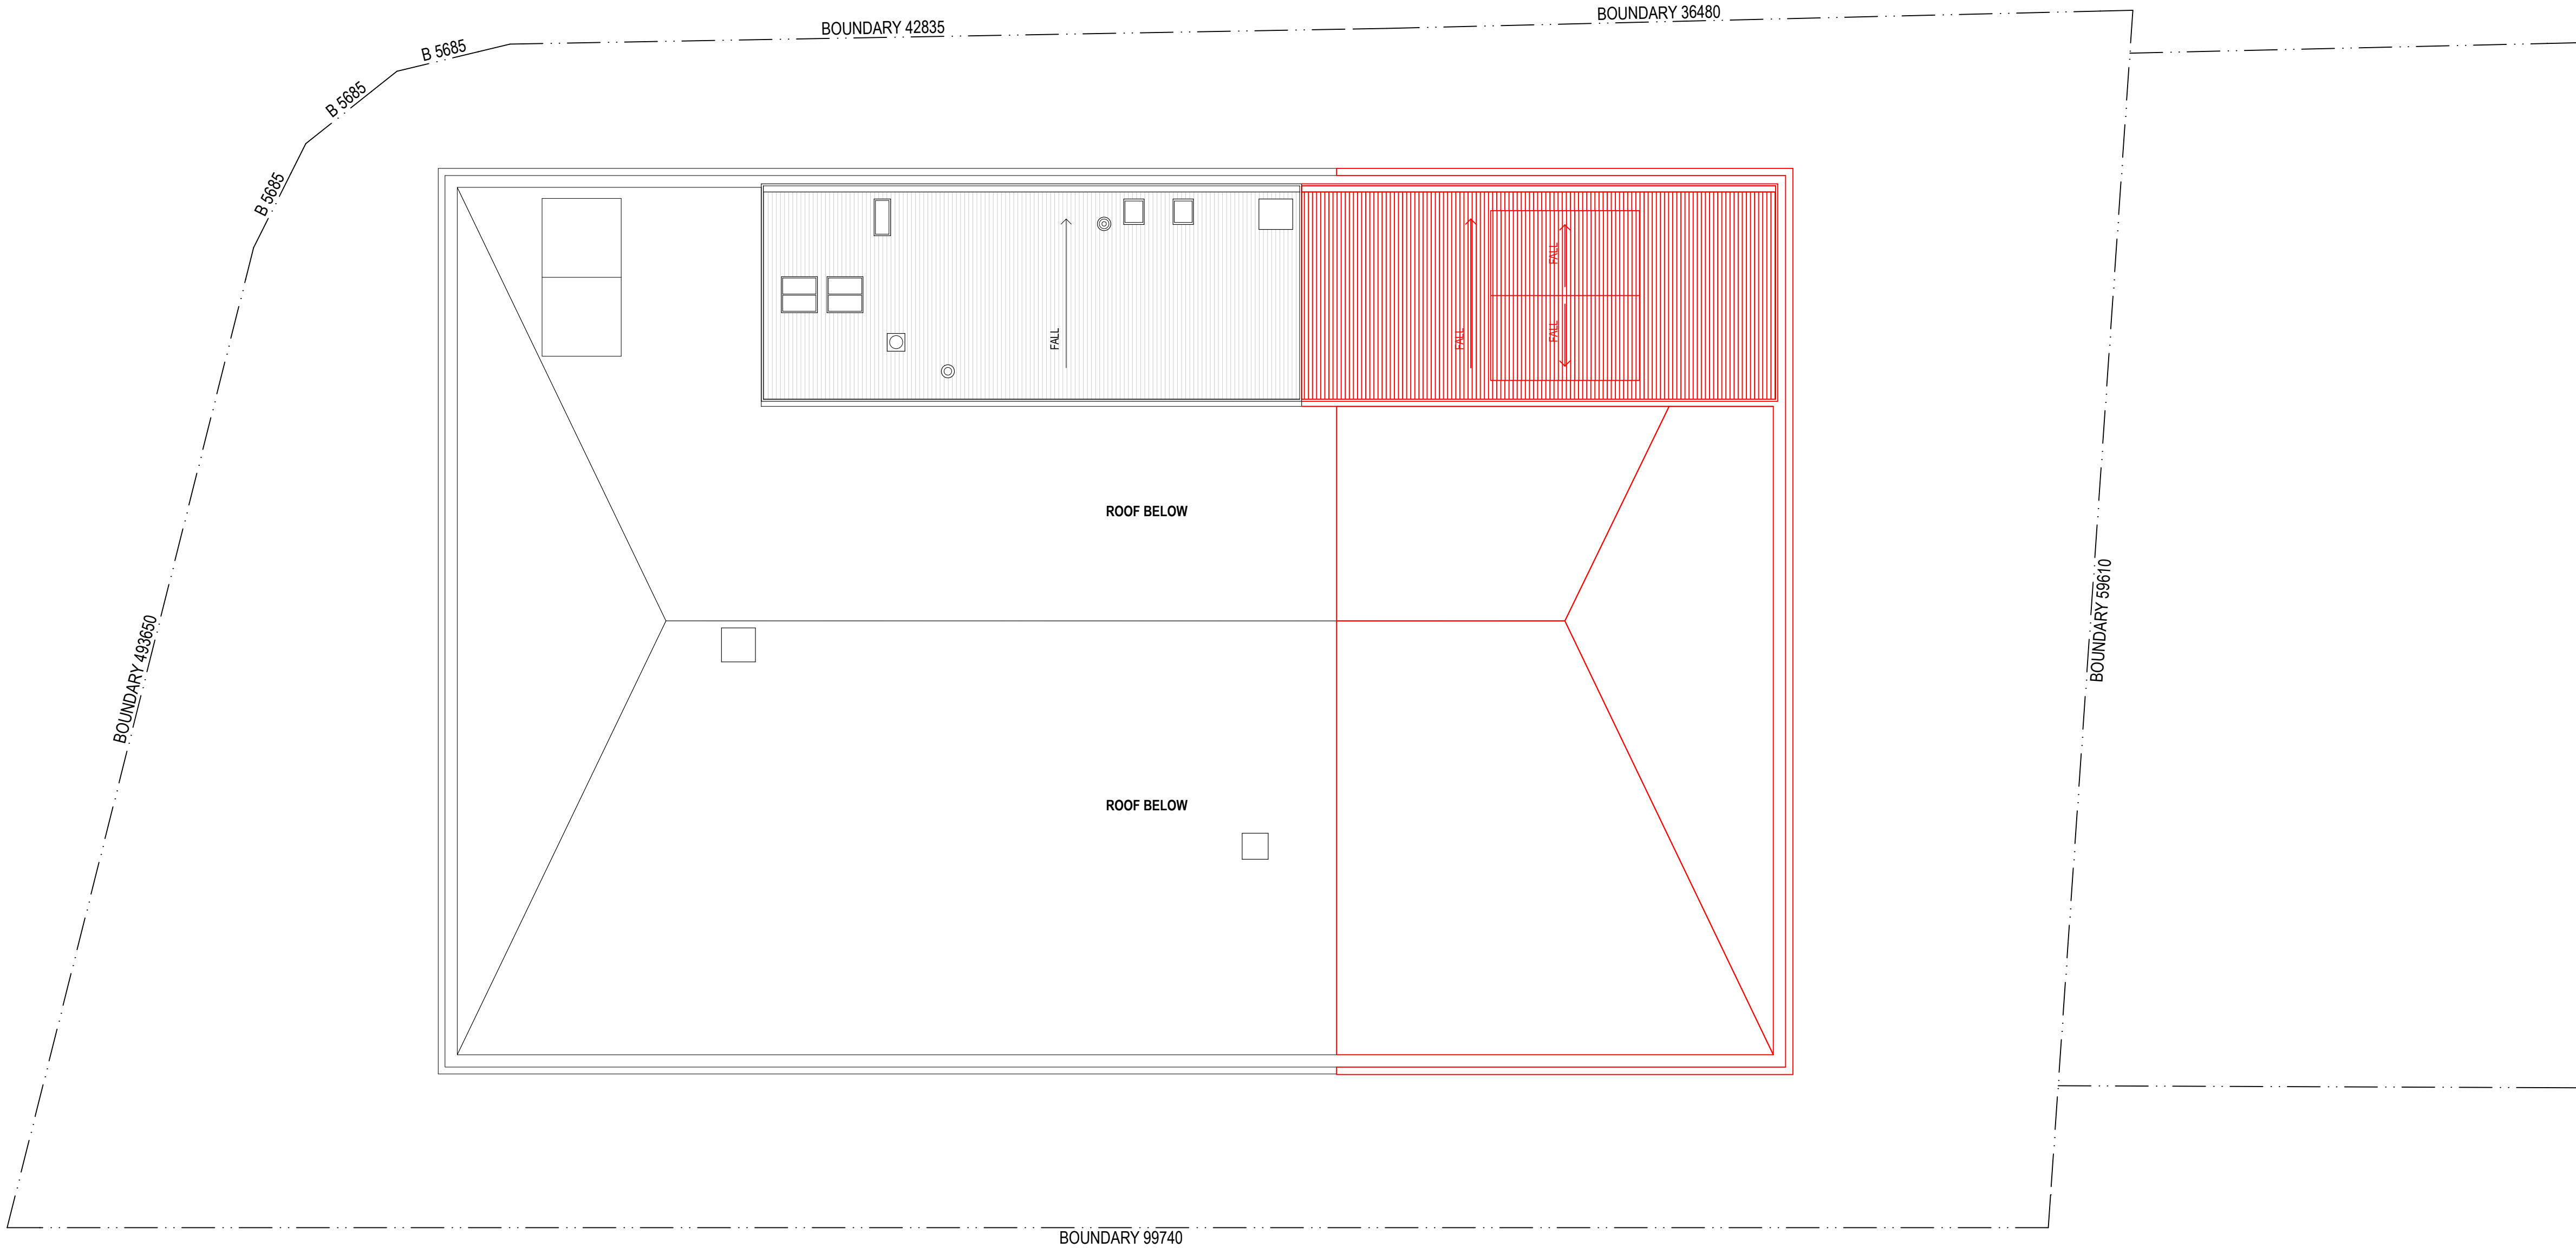

19.11.10		DEVELOPMENT APPLICATION		LV			
REV	DATE	DESCRIPTION		BY			
		<p><b>SYDNEY</b> Level 5 MCA, 140 George Street Sydney NSW 2000 Australia T +61 2 9251 7077 F +61 2 9251 7072 E <a href="mailto:fjmt@fjmt.com.au">fjmt@fjmt.com.au</a> W <a href="http://www.fjmt.com.au">www.fjmt.com.au</a></p> <p><small>NONPRACTICE ARCHITECT: RICHARD FRANCIS JONES (REG NO 53301)</small></p>					
PROJECT BANKSTOWN TOWN HALL LIBRARY CNR RICKARD RD & CHAPEL ST BANKSTOWN BANKSTOWN CITY COUNCIL							
TITLE SK-500 DEMOLITION PLANS PLANT ROOF PLAN							
SCALE	1:200 @ A1	DRAWN	LV	PROJECT CODE			
DATE	19.11.10	APPROVED	SB	<b>BCCTL</b>			
SHEET NO.		<b>SK-507</b>					
		REVISION					
		-					