


051020m

GENERAL NOTES

- ALL DIMENSIONS AND EXISTING CONDITIONS SHALL BE CHECKED AND VERIFIED BY THE CONTRACTOR BEFORE PROCEEDING WITH THE WORK.
- ALL LEVELS RELATIVE TO AUSTRALIAN HEIGHT DATUM.
- DO NOT SCALE DRAWINGS. USE FIGURED DIMENSIONS ONLY.

KEYPLAN

LEGEND

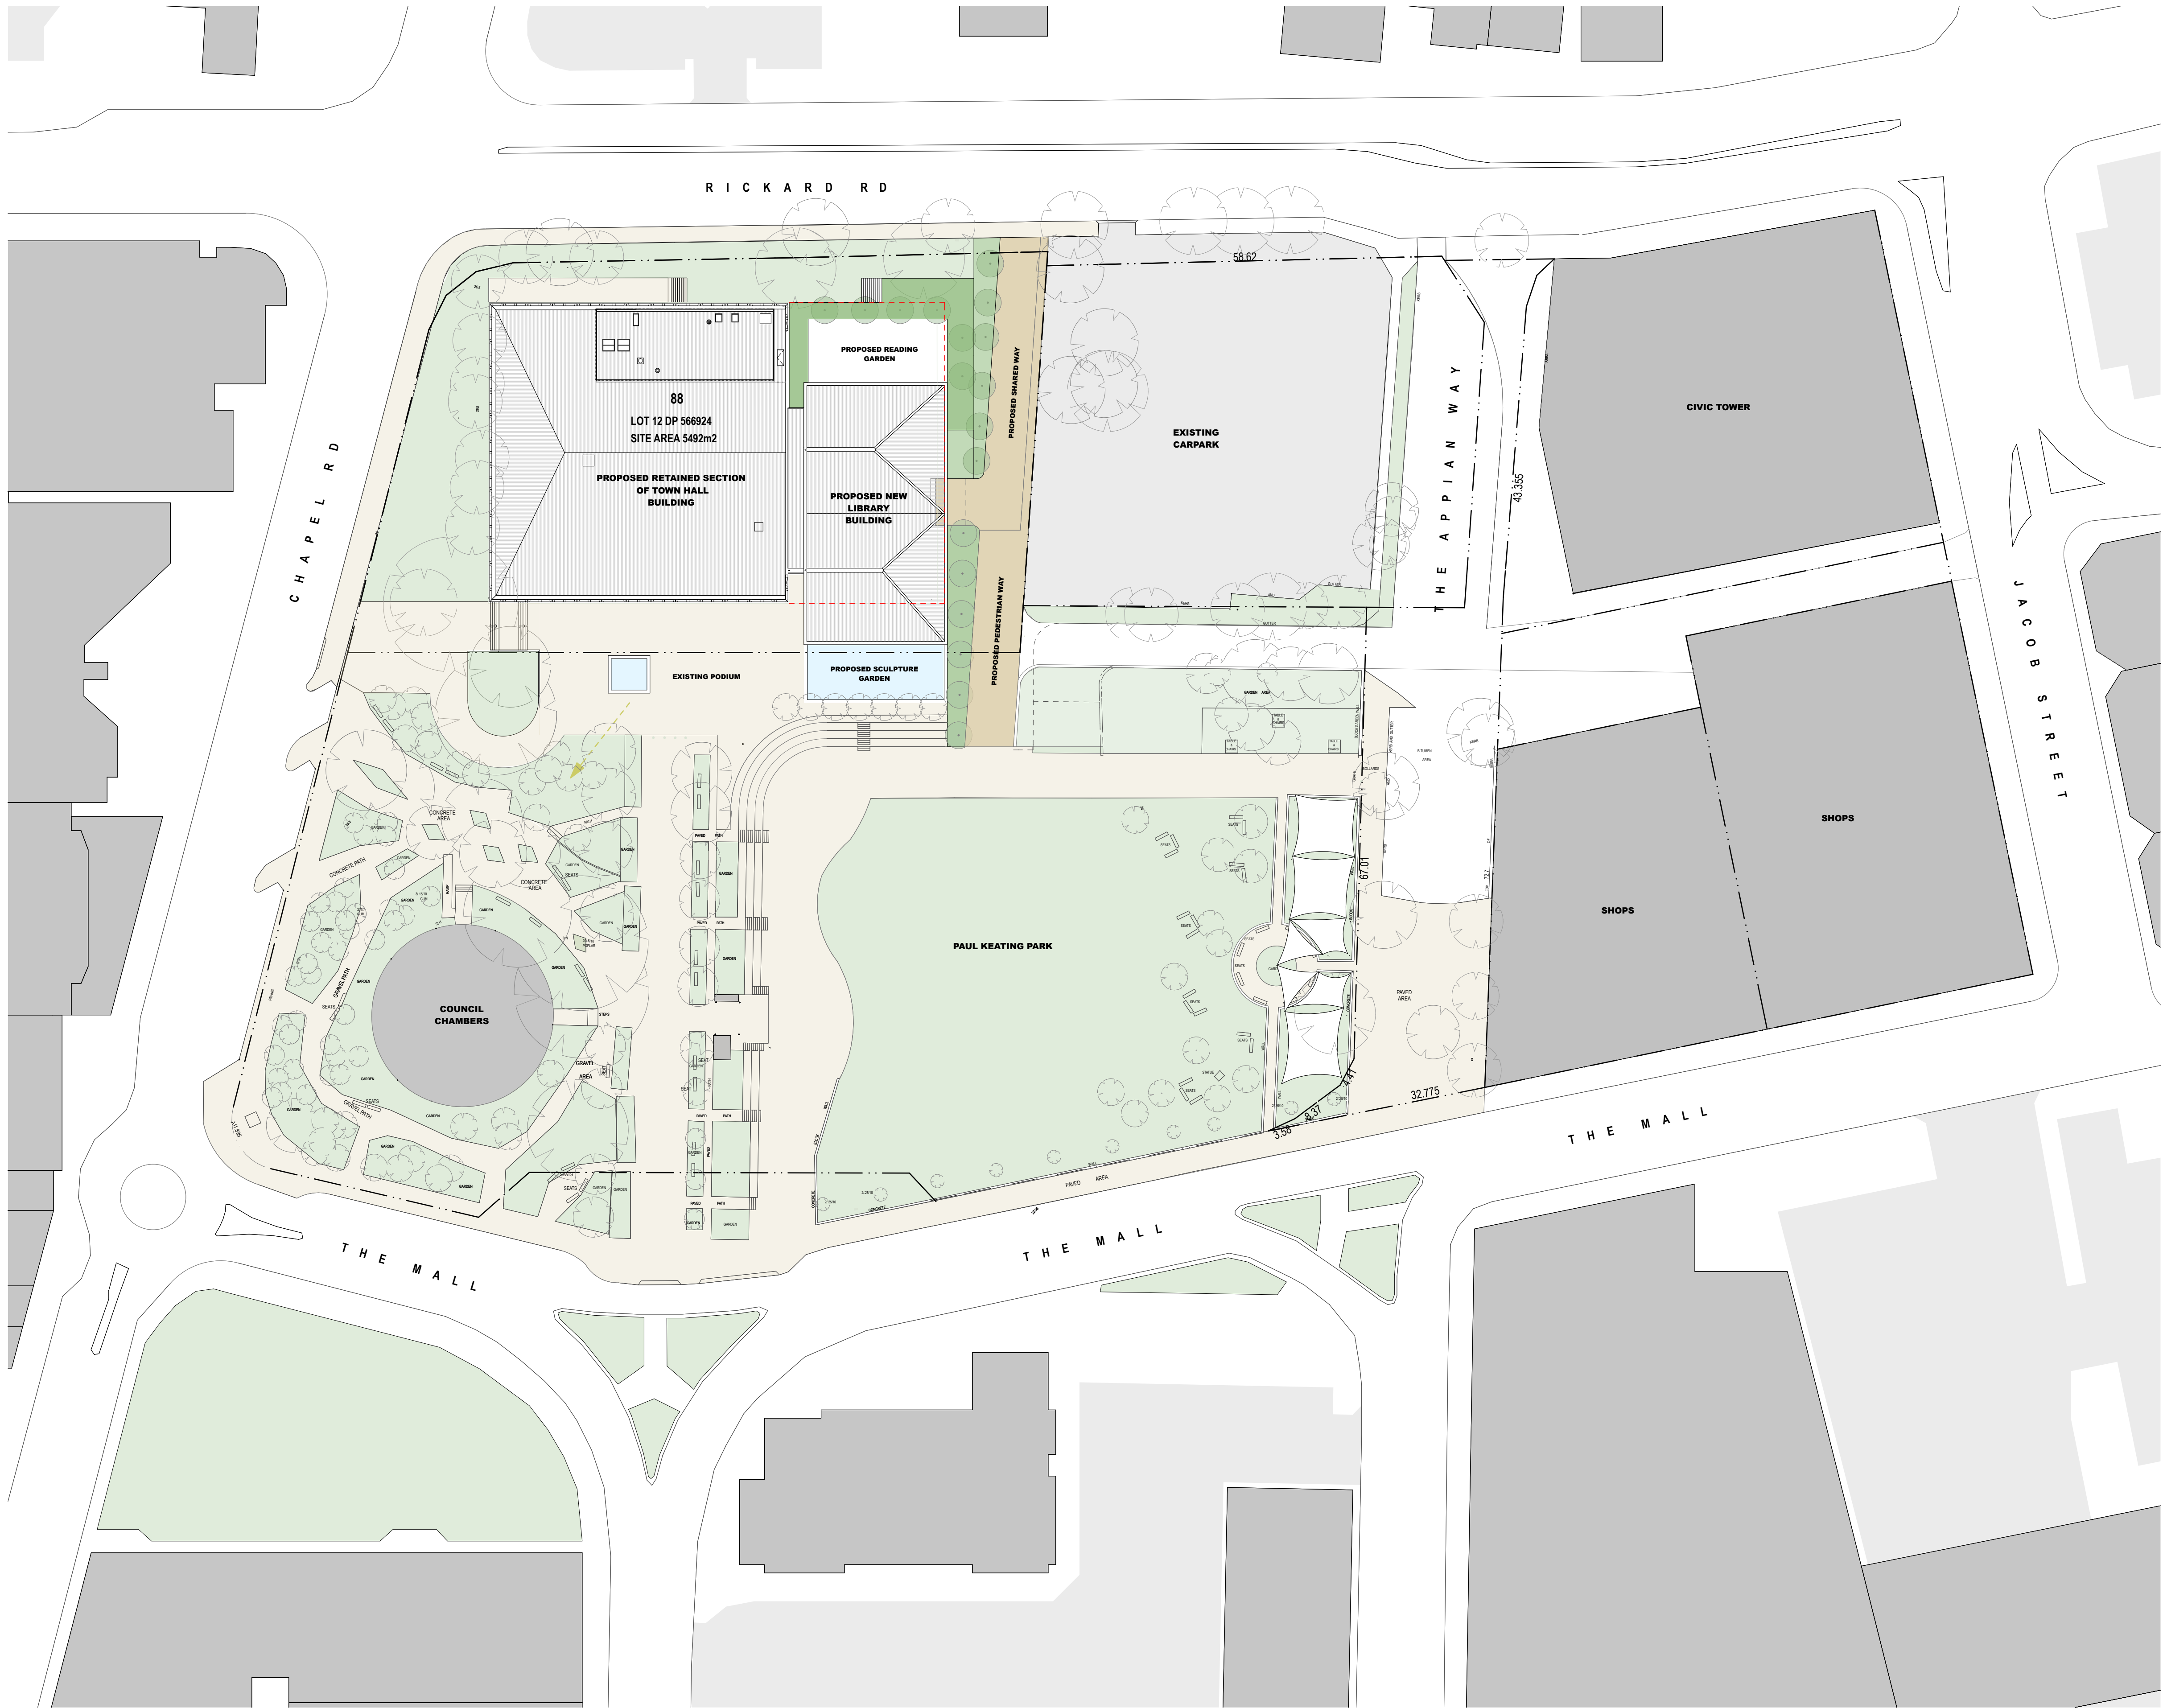

19.11.10

DEVELOPMENT APPLICATION

LV

REV	DATE	DESCRIPTION	BY

fjmt

francis-jones morehen thorp

SYDNEY

Level 5 MCA, 140 George Street

Sydney NSW 2000 Australia

T +61 2 9251 7077

F +61 2 9251 7072

E fjmt@fjmt.com.au

W www.fjmt.com.au

NONPRACTISING ARCHITECT RICHARD FRANCIS-JONES (REG NO 5301)

PROJECT

BANKSTOWN TOWN HALL LIBRARY

CNR RICKARD RD & CHAPEL ST

BANKSTOWN

BANKSTOWN CITY COUNCIL

TITLE

GENERAL ARRANGEMENT PLANS

SITE PLAN

SCALE	1:500 @ A1	DRAWN	LV	PROJECT CODE
DATE	19.11.10	APPROVED	SB	BCCTL
SHEET NO.	SK-102	REVISION		