

LEGEND

	EXISTING BUILDING (NO WORK)
STAGE 1	- NEW BUILDING - NEW EXTERNAL WORKS
STAGE 2	- NEW BUILDING - NEW EXTERNAL WORKS
STAGE 3	- NEW BUILDING - NEW EXTERNAL WORKS - EXISTING BUILDING REFURB
STAGE 4	- NEW BUILDING - NEW EXTERNAL WORKS
STAGE 5	- NEW BUILDING - NEW EXTERNAL WORKS
STAGE 6	- NEW BUILDING - NEW EXTERNAL WORKS - EXISTING BUILDING REFURB

DA	DEVELOPMENT APPLICATION	03.11.10	AF
REV.	DESCRIPTION	DATE	INIT.

fulton trotter
ARCHITECTS

SYDNEY
Level 3
35 Spring Street
P O Box 1669
Bondi Junction
NSW 2022
t. 02 9369 5941
f. 02 9369 3743
e. sydney@fultontrotter.com.au

BRISBANE
SYDNEY
TWEED

DIRECTORS
Andrew Armstrong raia
Greg Isaac raia
Mark Trotter fraia
Paul Trotter fraia
Robert Wesener raia
NSW 6321 QLD 2614
NSW 6855 QLD 2620
NSW 4421 QLD 1870
NSW 7177 QLD 2646
NSW 5802 QLD 2633

www.fultontrotter.com.au

BRIGIDINE COLLEGE


MASTER PLAN

**325 MONA VALE ROAD
ST IVES**

PROPOSED STAGING PLANS

Figured dimensions take precedence over
scale dimensions. Contractors must verify
all dimensions on site before commencing
any work or making shop drawings.

SCALE @ A1	DIRECTOR DRAWN	CHECKED
1:500	GI JF	AF
PROJECT NUMBER	DRAWING NUMBER	REVISION
7045SI02	DA104	DA

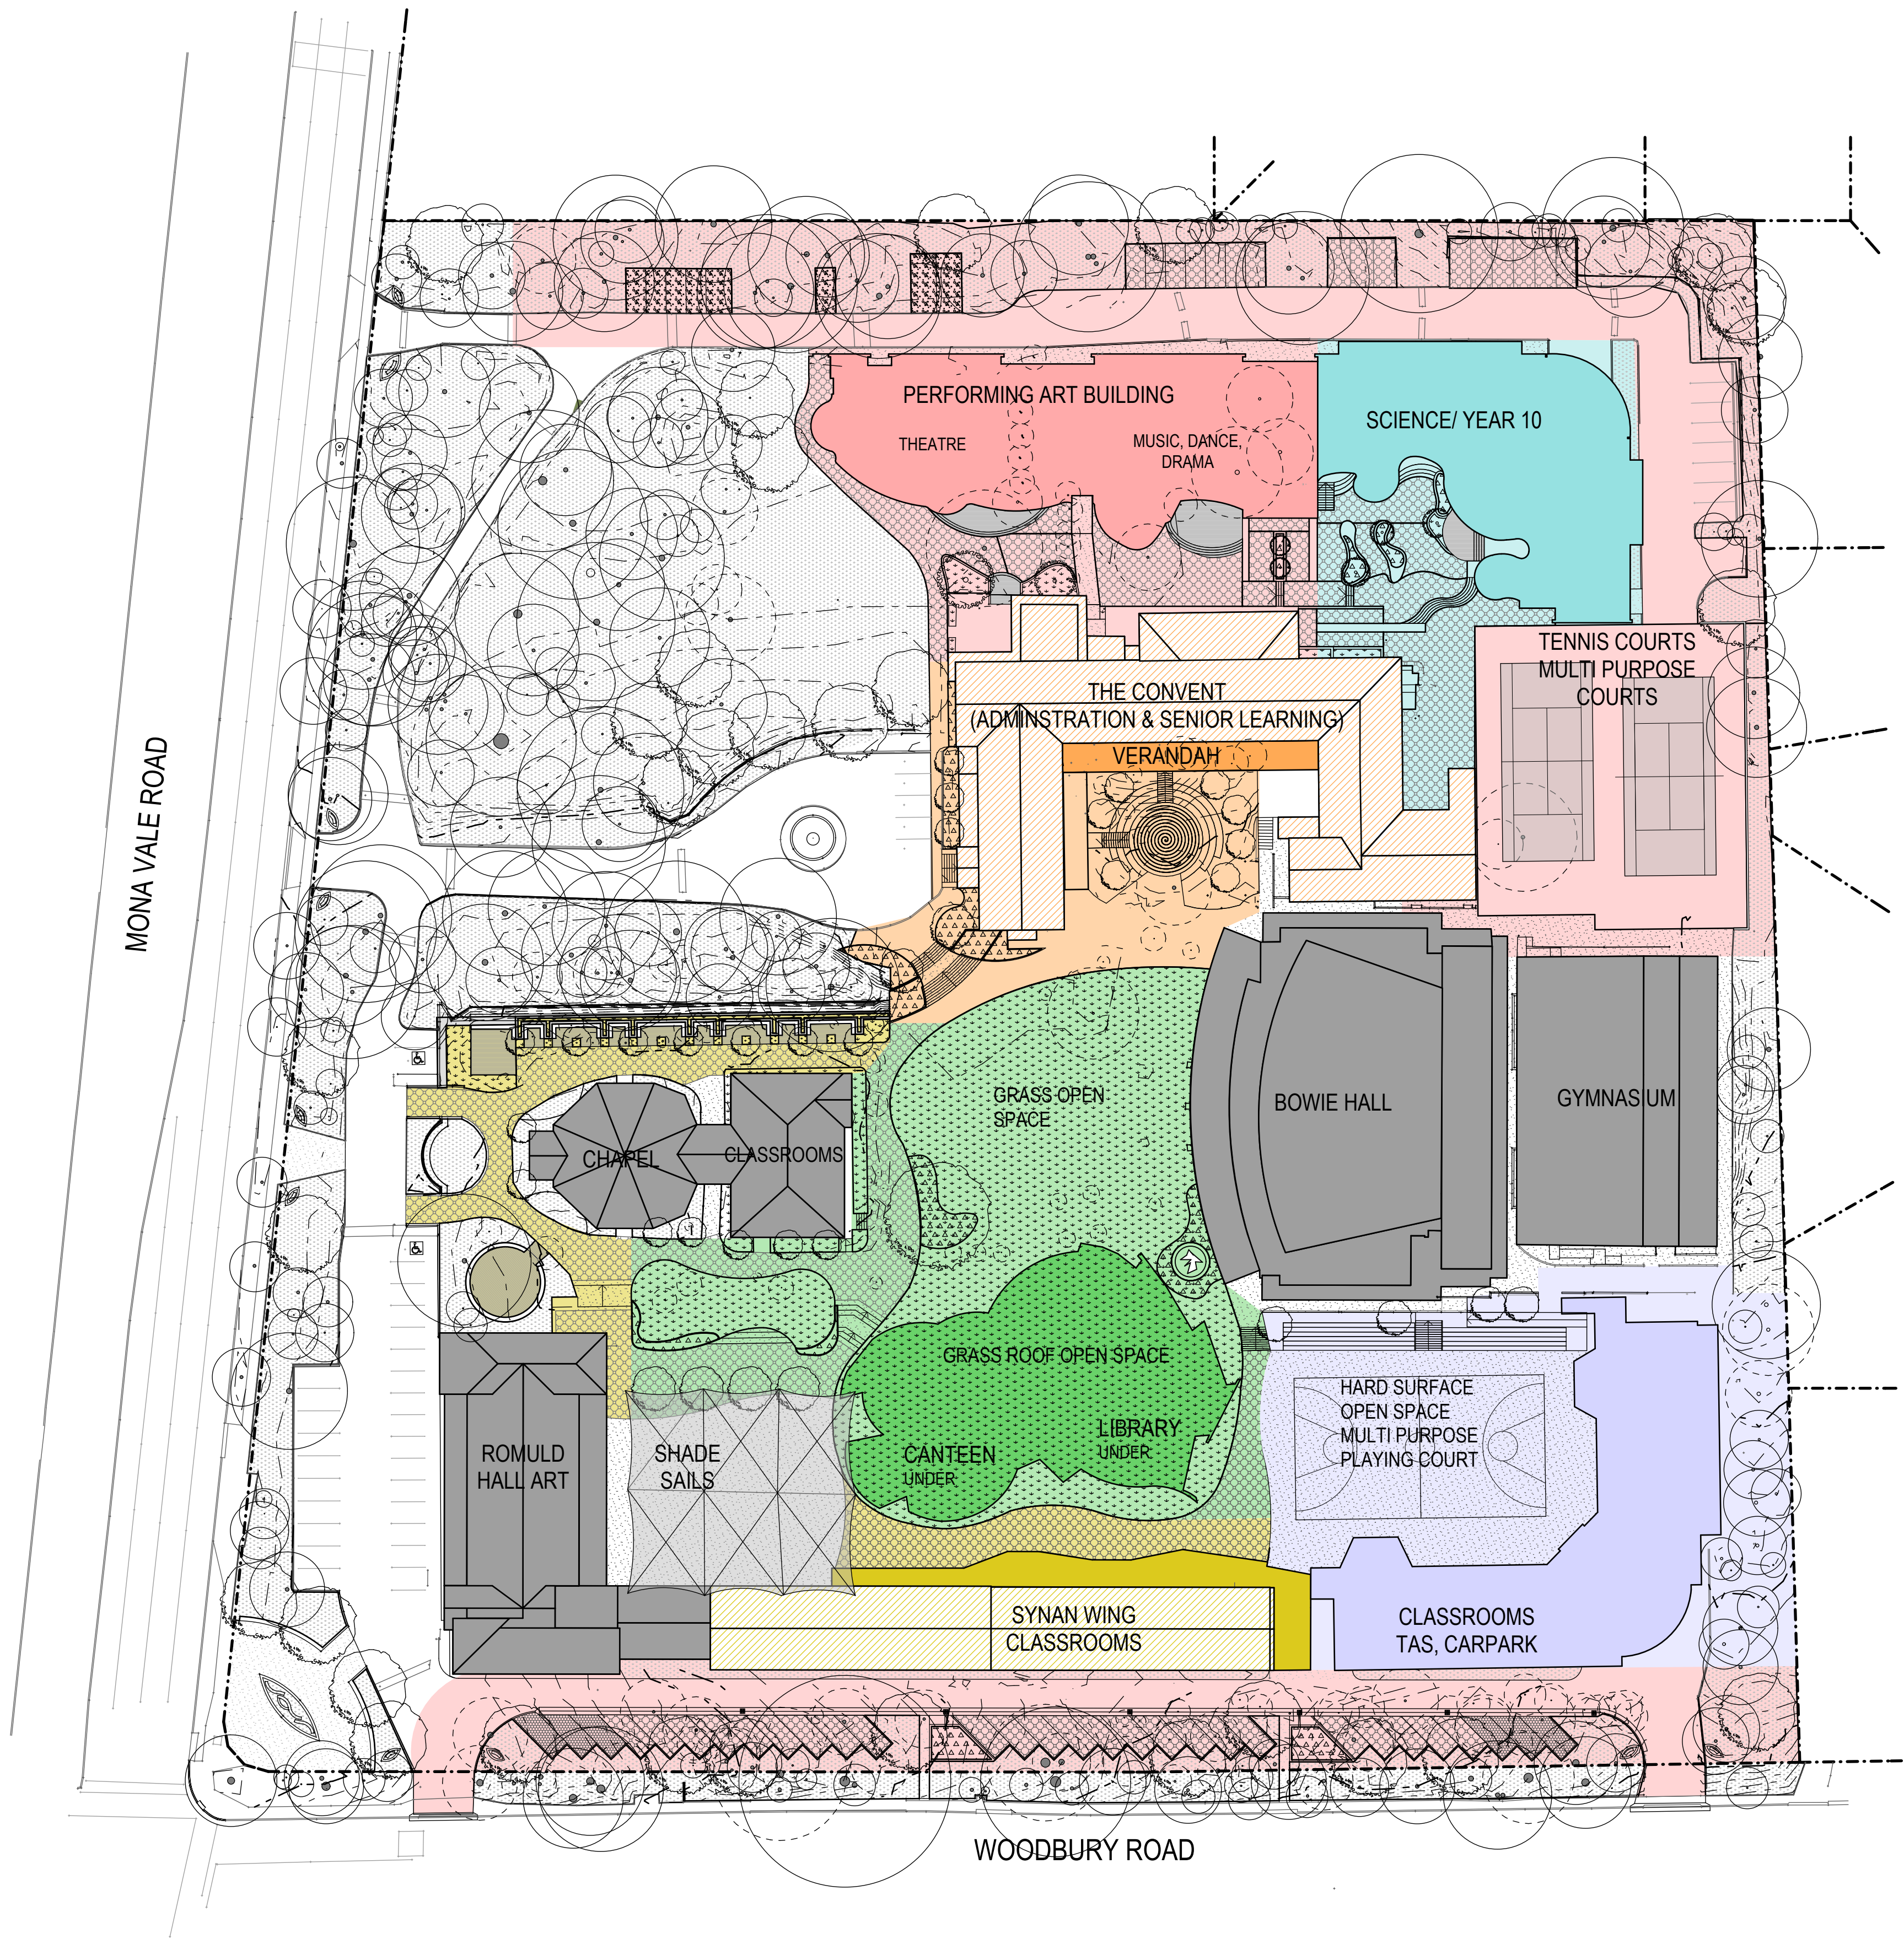

150mm @ A1
100
50

LEGEND

- EXISTING BUILDING
(NO WORK)
- NEW BUILDING
WORKS
- SHADOW
- 9AM SHADOW LINE
- 12PM SHADOW LINE
- 3PM SHADOW LINE

DA	DEVELOPMENT APPLICATION	03.11.10	AF
REV.	DESCRIPTION	DATE	INIT.

fulton trotter
ARCHITECTS

SYDNEY
Level 3
35 Spring Street
P O Box 1669
Bondi Junction
NSW 2022
t. 02 9369 5941
f. 02 9369 3743
e. sydney@fultontrotter.com.au

BRISBANE
SYDNEY
TWEED

DIRECTORS
Andrew Armstrong: raia
Greg Isaac: raia
Mark Trotter: fraia
Paul Trotter: fraia
Robert Wesener: raia

NSW 6321 QLD 2814
NSW 6855 QLD 2820
NSW 4421 QLD 1870
NSW 7177 QLD 2646
NSW 5802 QLD 2633

www.fultontrotter.com.au

BRIGIDINE COLLEGE


MASTER PLAN


325 MONA VALE ROAD
ST IVES

**SHADOW DIAGRAM -
21st MARCH**

Figured dimensions take precedence over
scale dimensions. Contractors must verify
all dimensions on site before commencing
any work or making shop drawings.


SCALE @ A1	DIRECTOR DRAWN	CHECKED
1:500	GI JF	AF
PROJECT NUMBER	DRAWING NUMBER	REVISION
7045SI02	DA105	DA

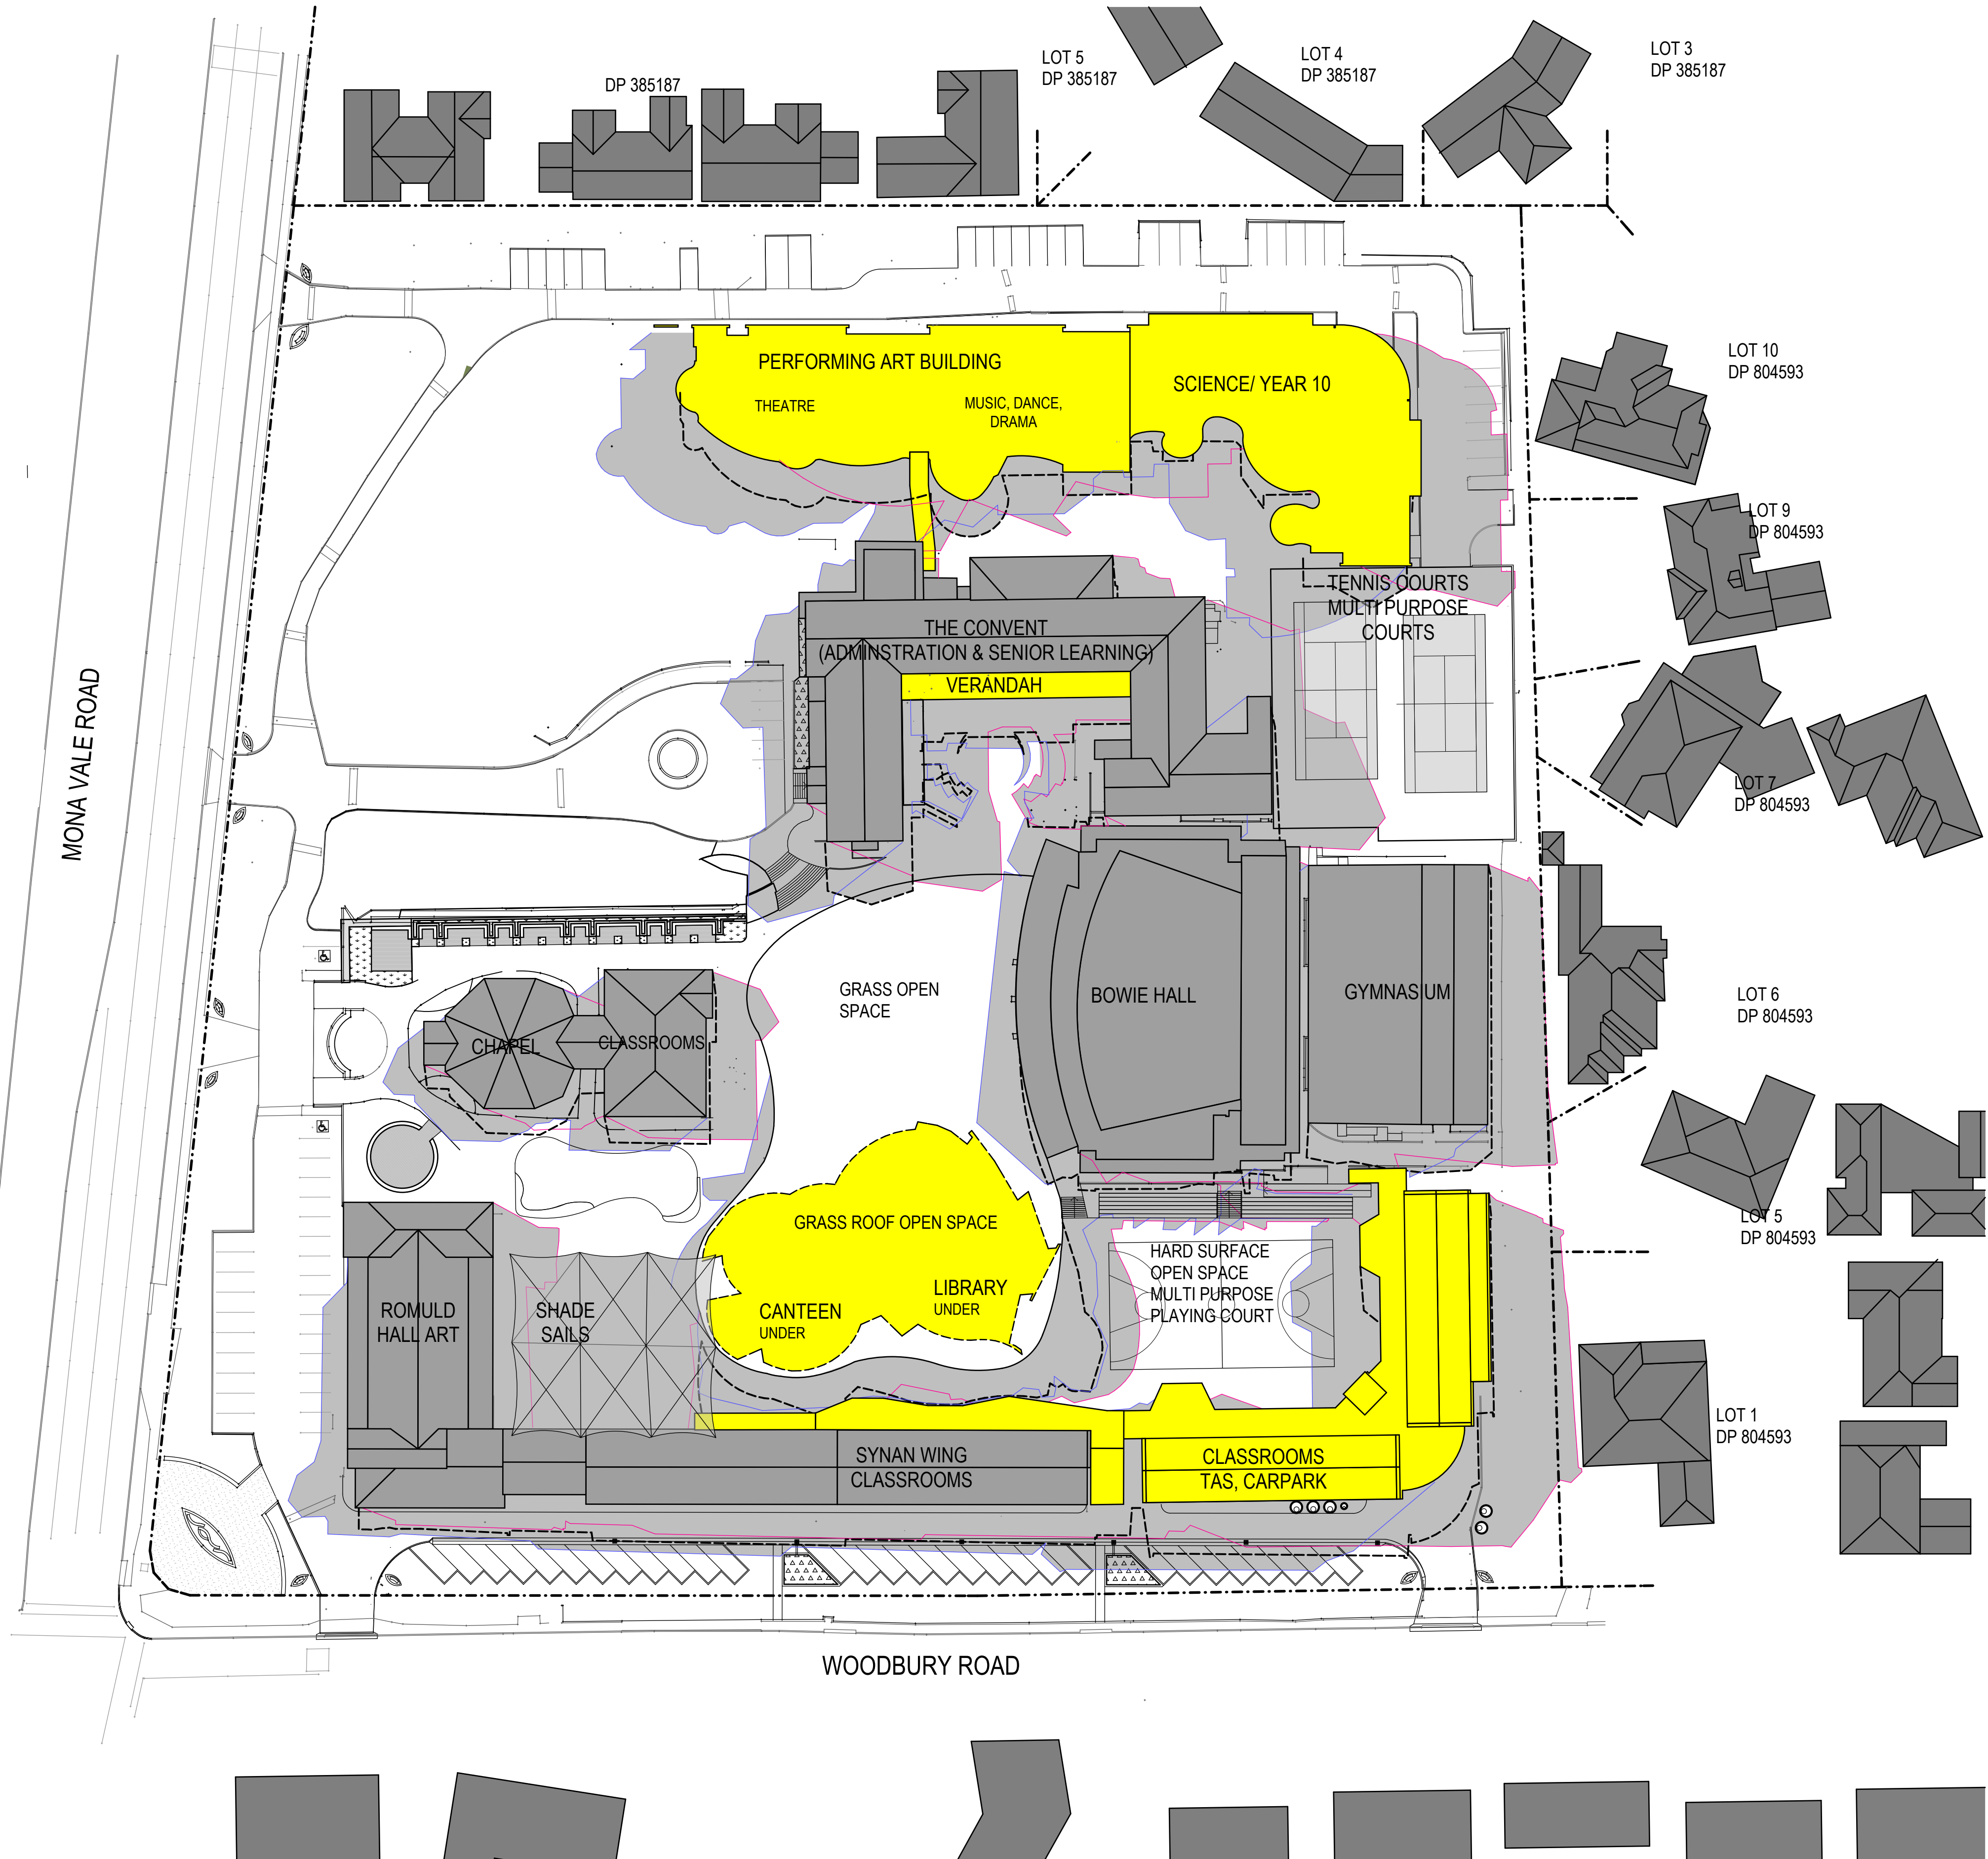

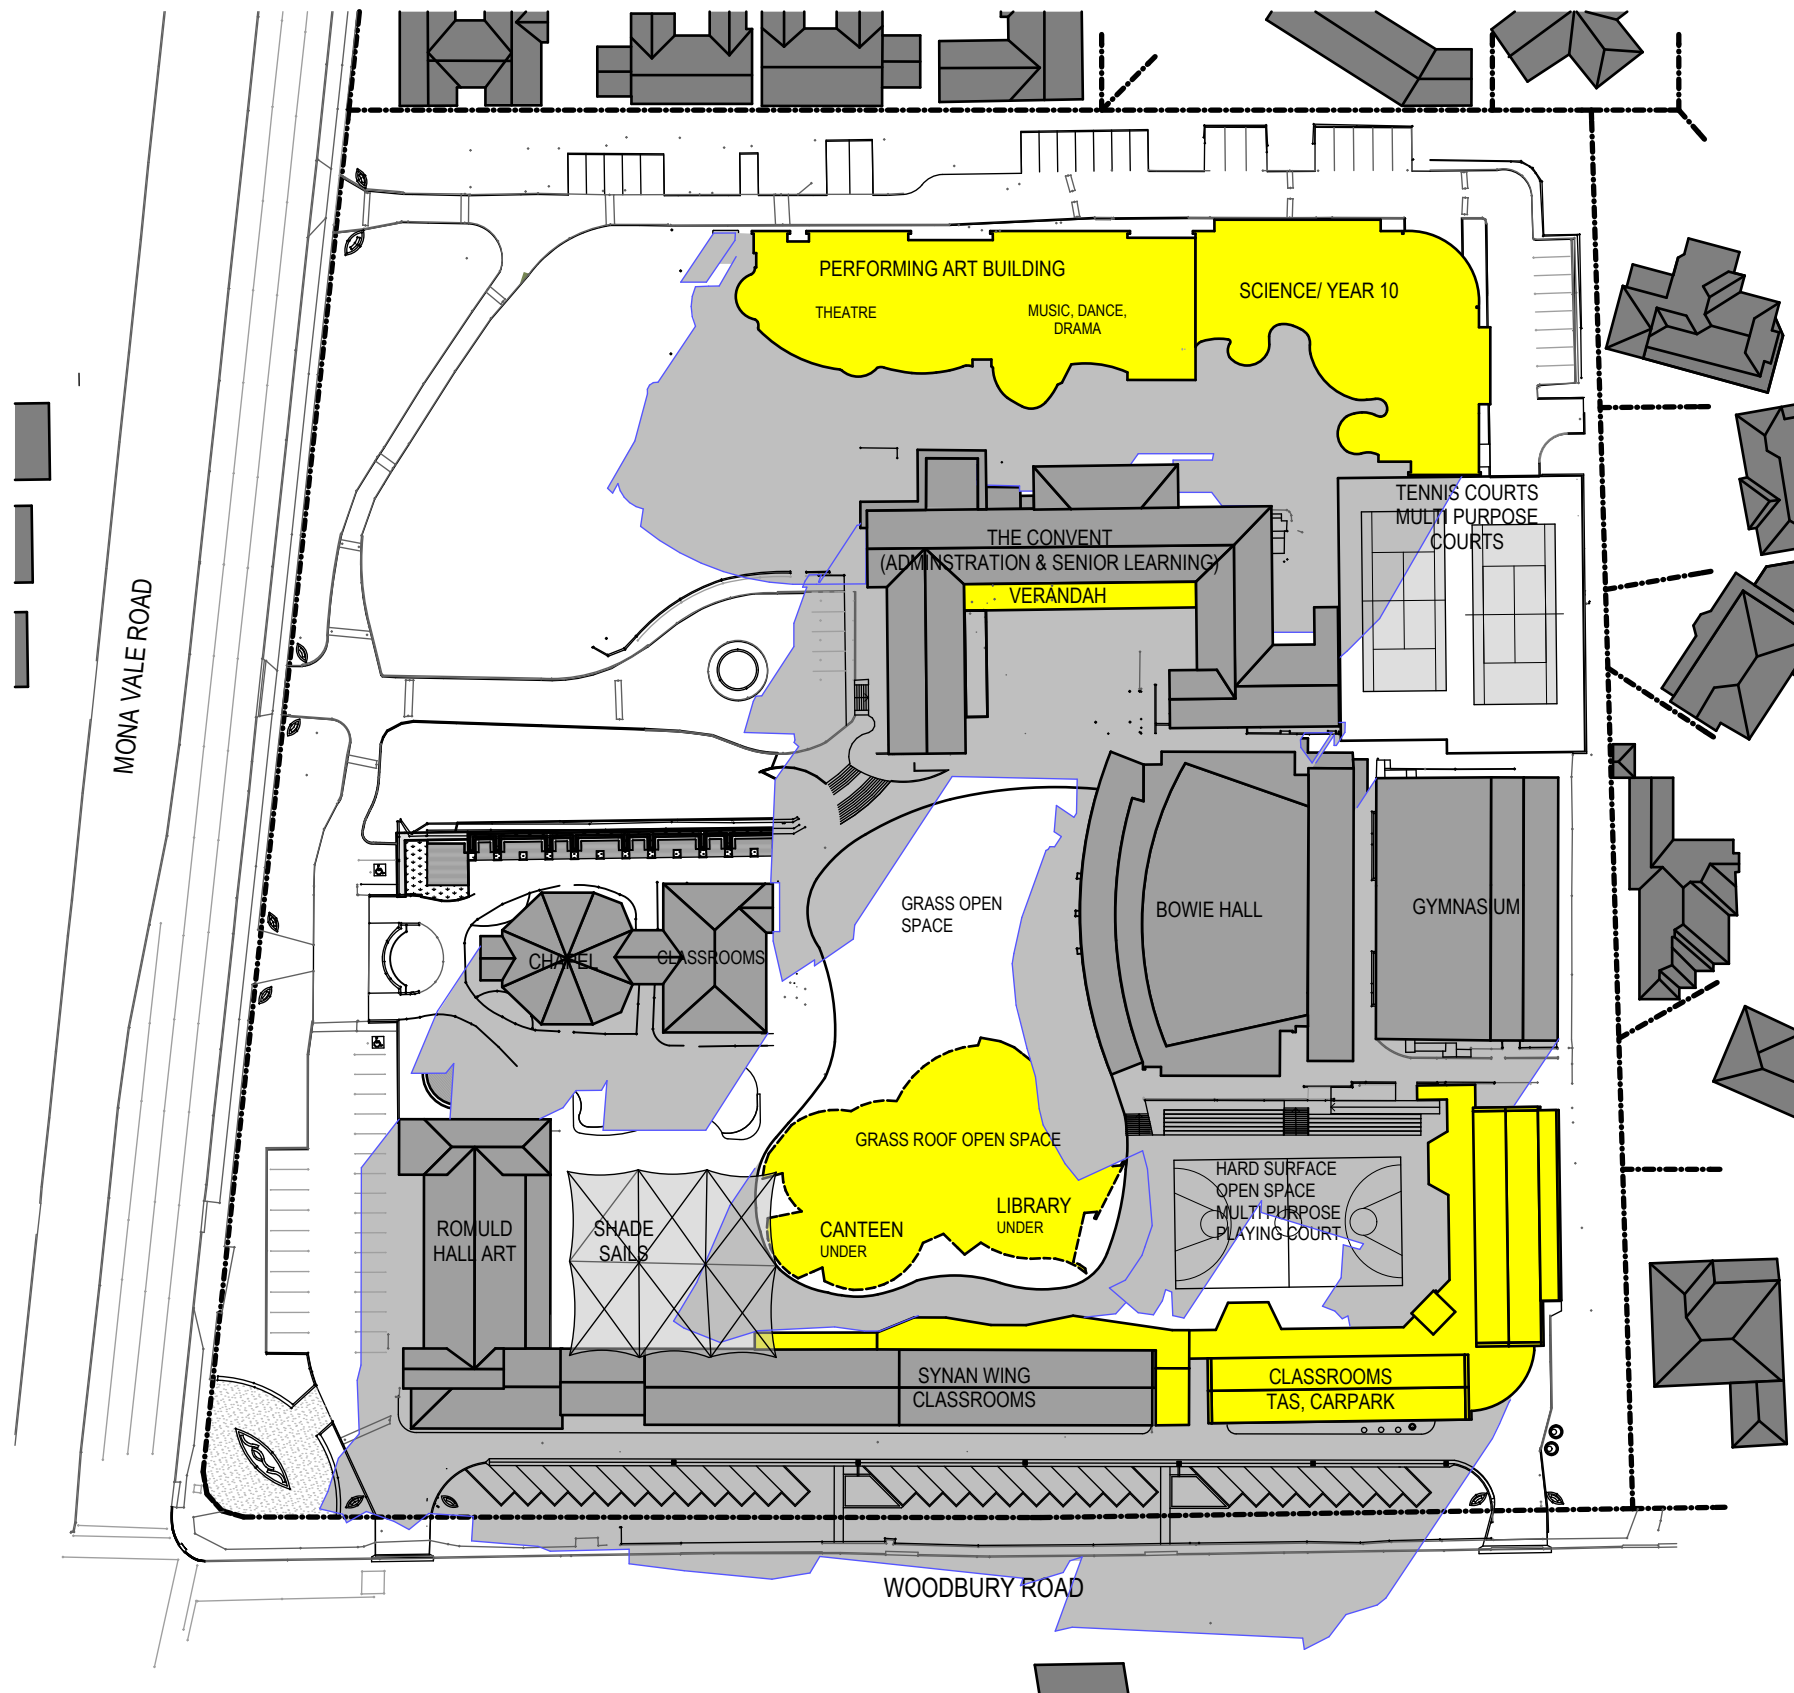


PLAN

Sun Diagram June 9am
SCALE: 1:1000

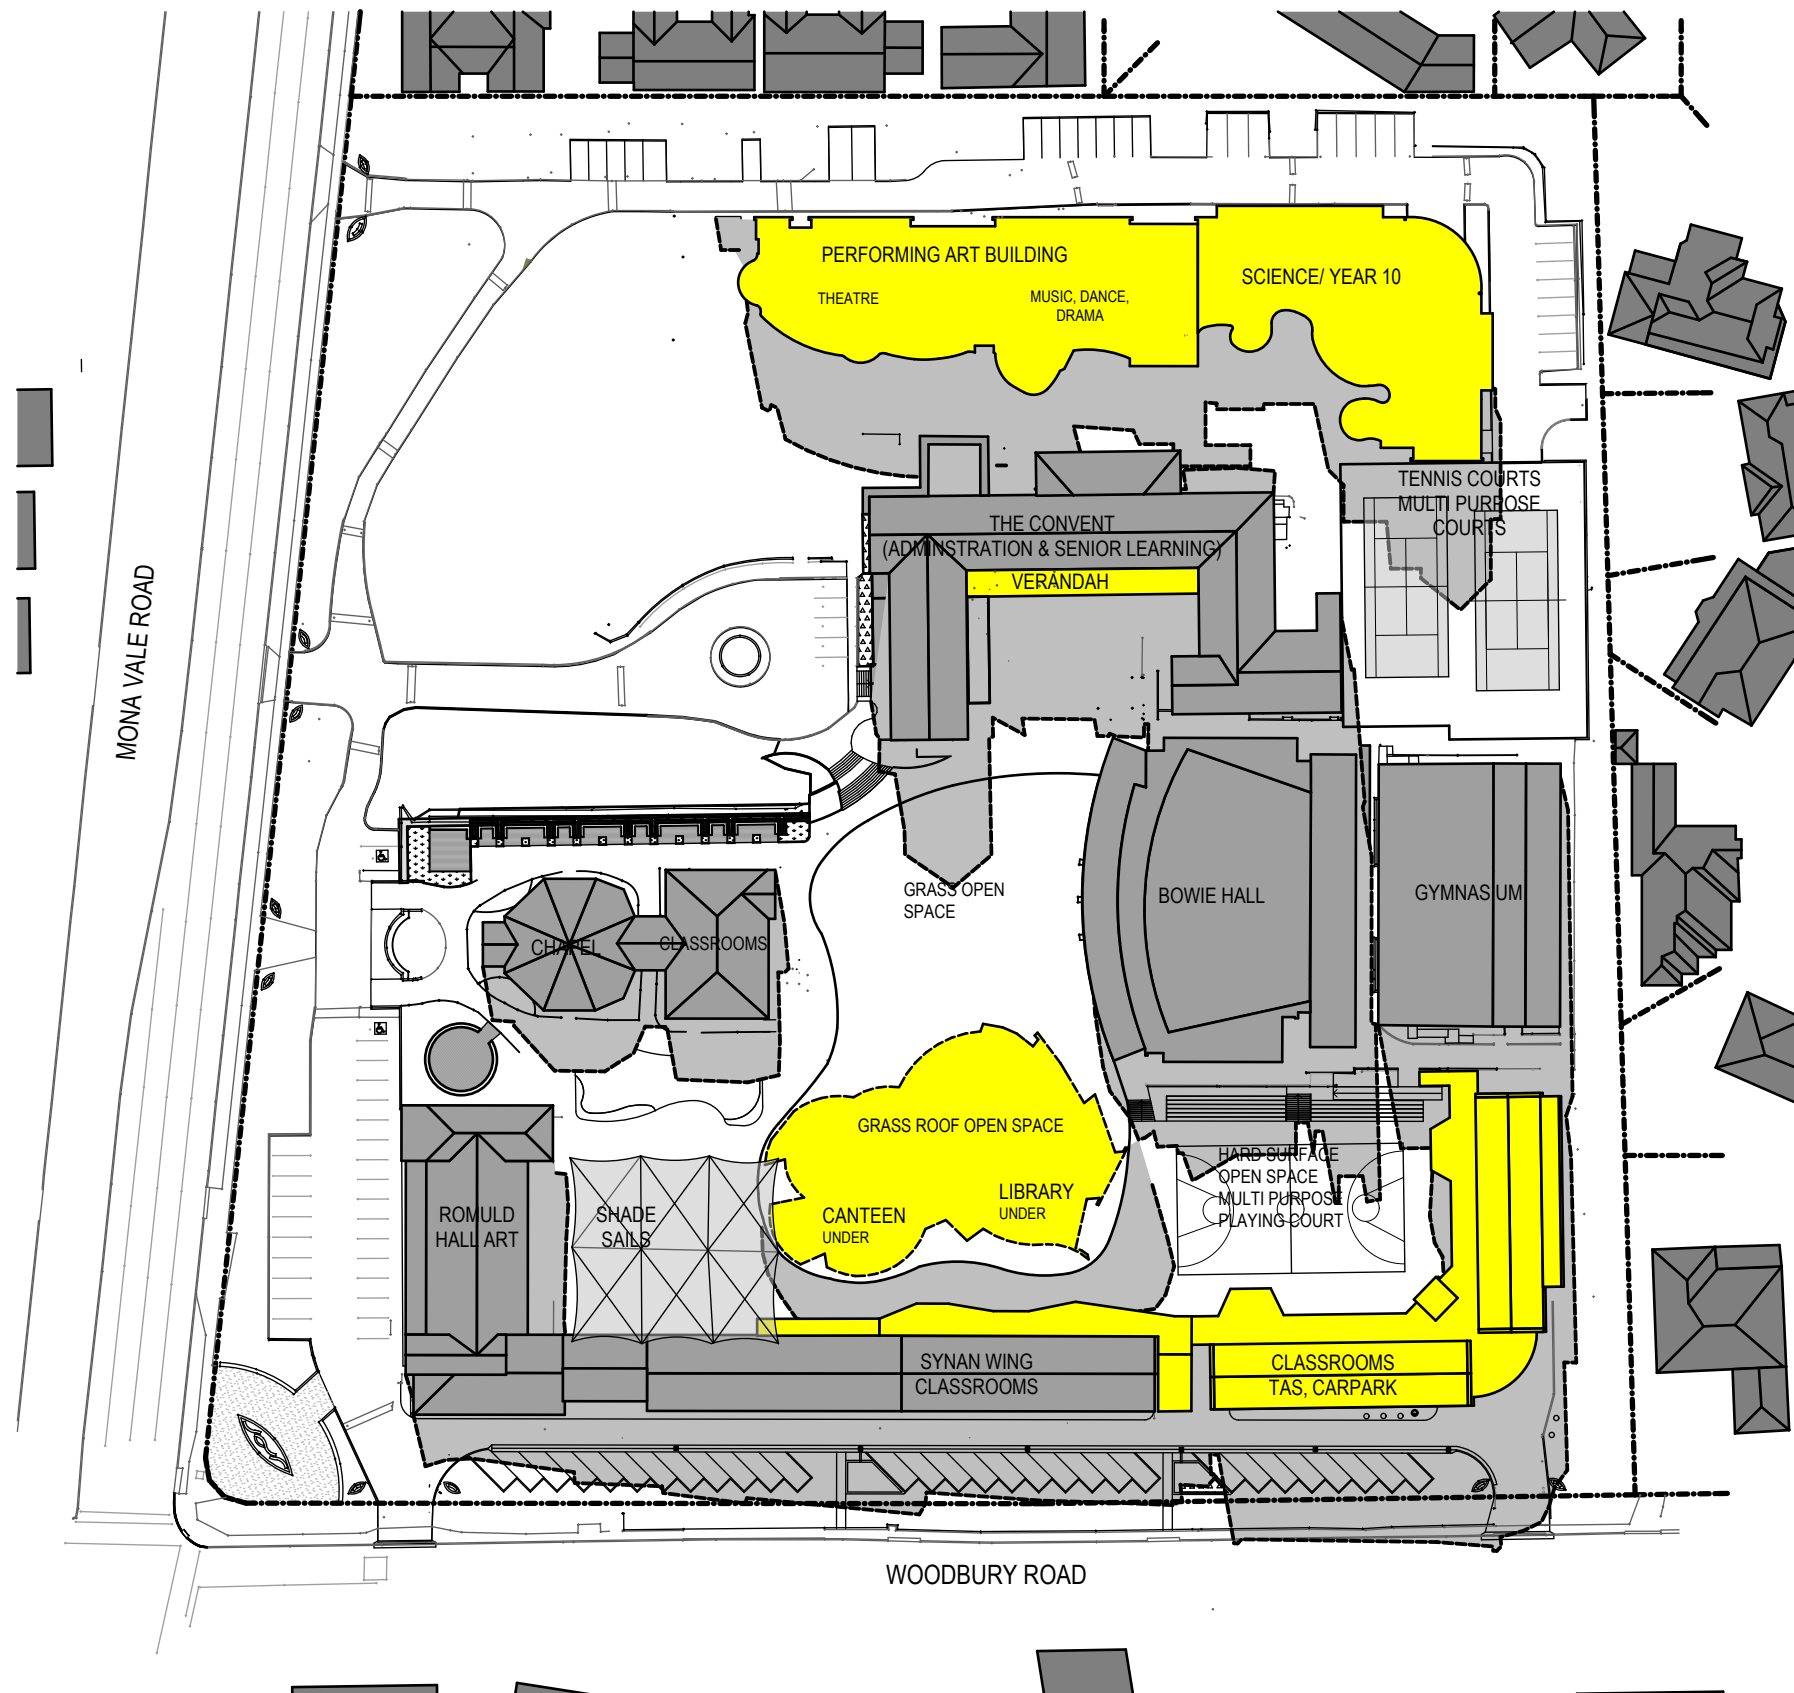


PLAN

Sun Diagram June 12 noon
SCALE: 1:1000

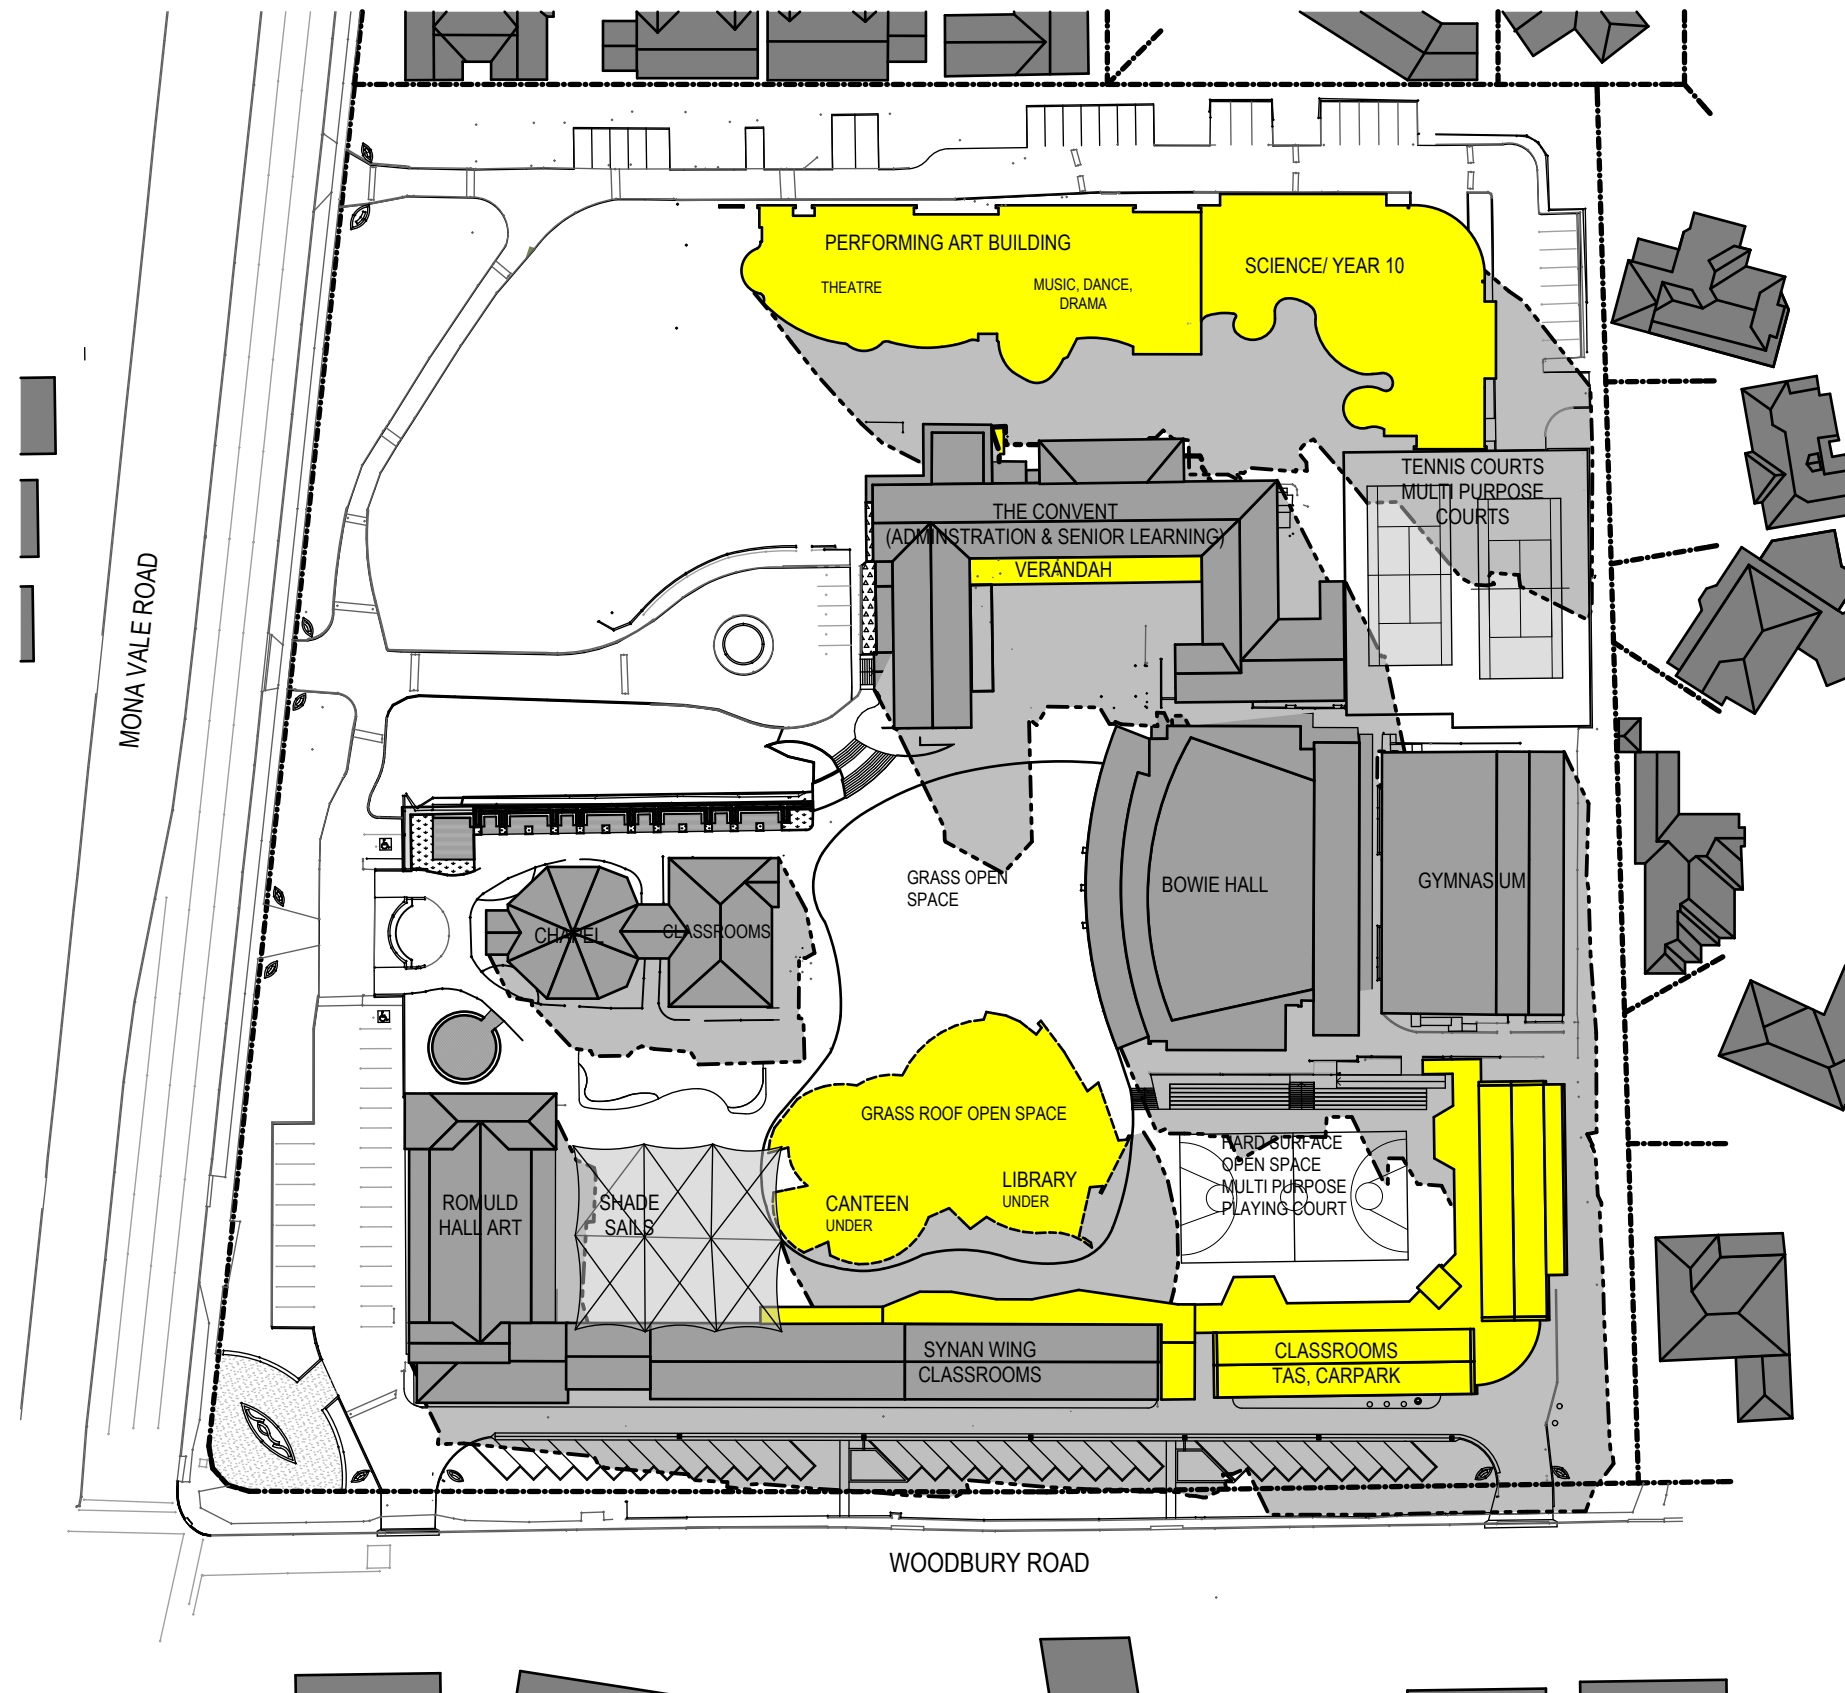


PLAN

Sun Diagram June 1pm
SCALE: 1:1000

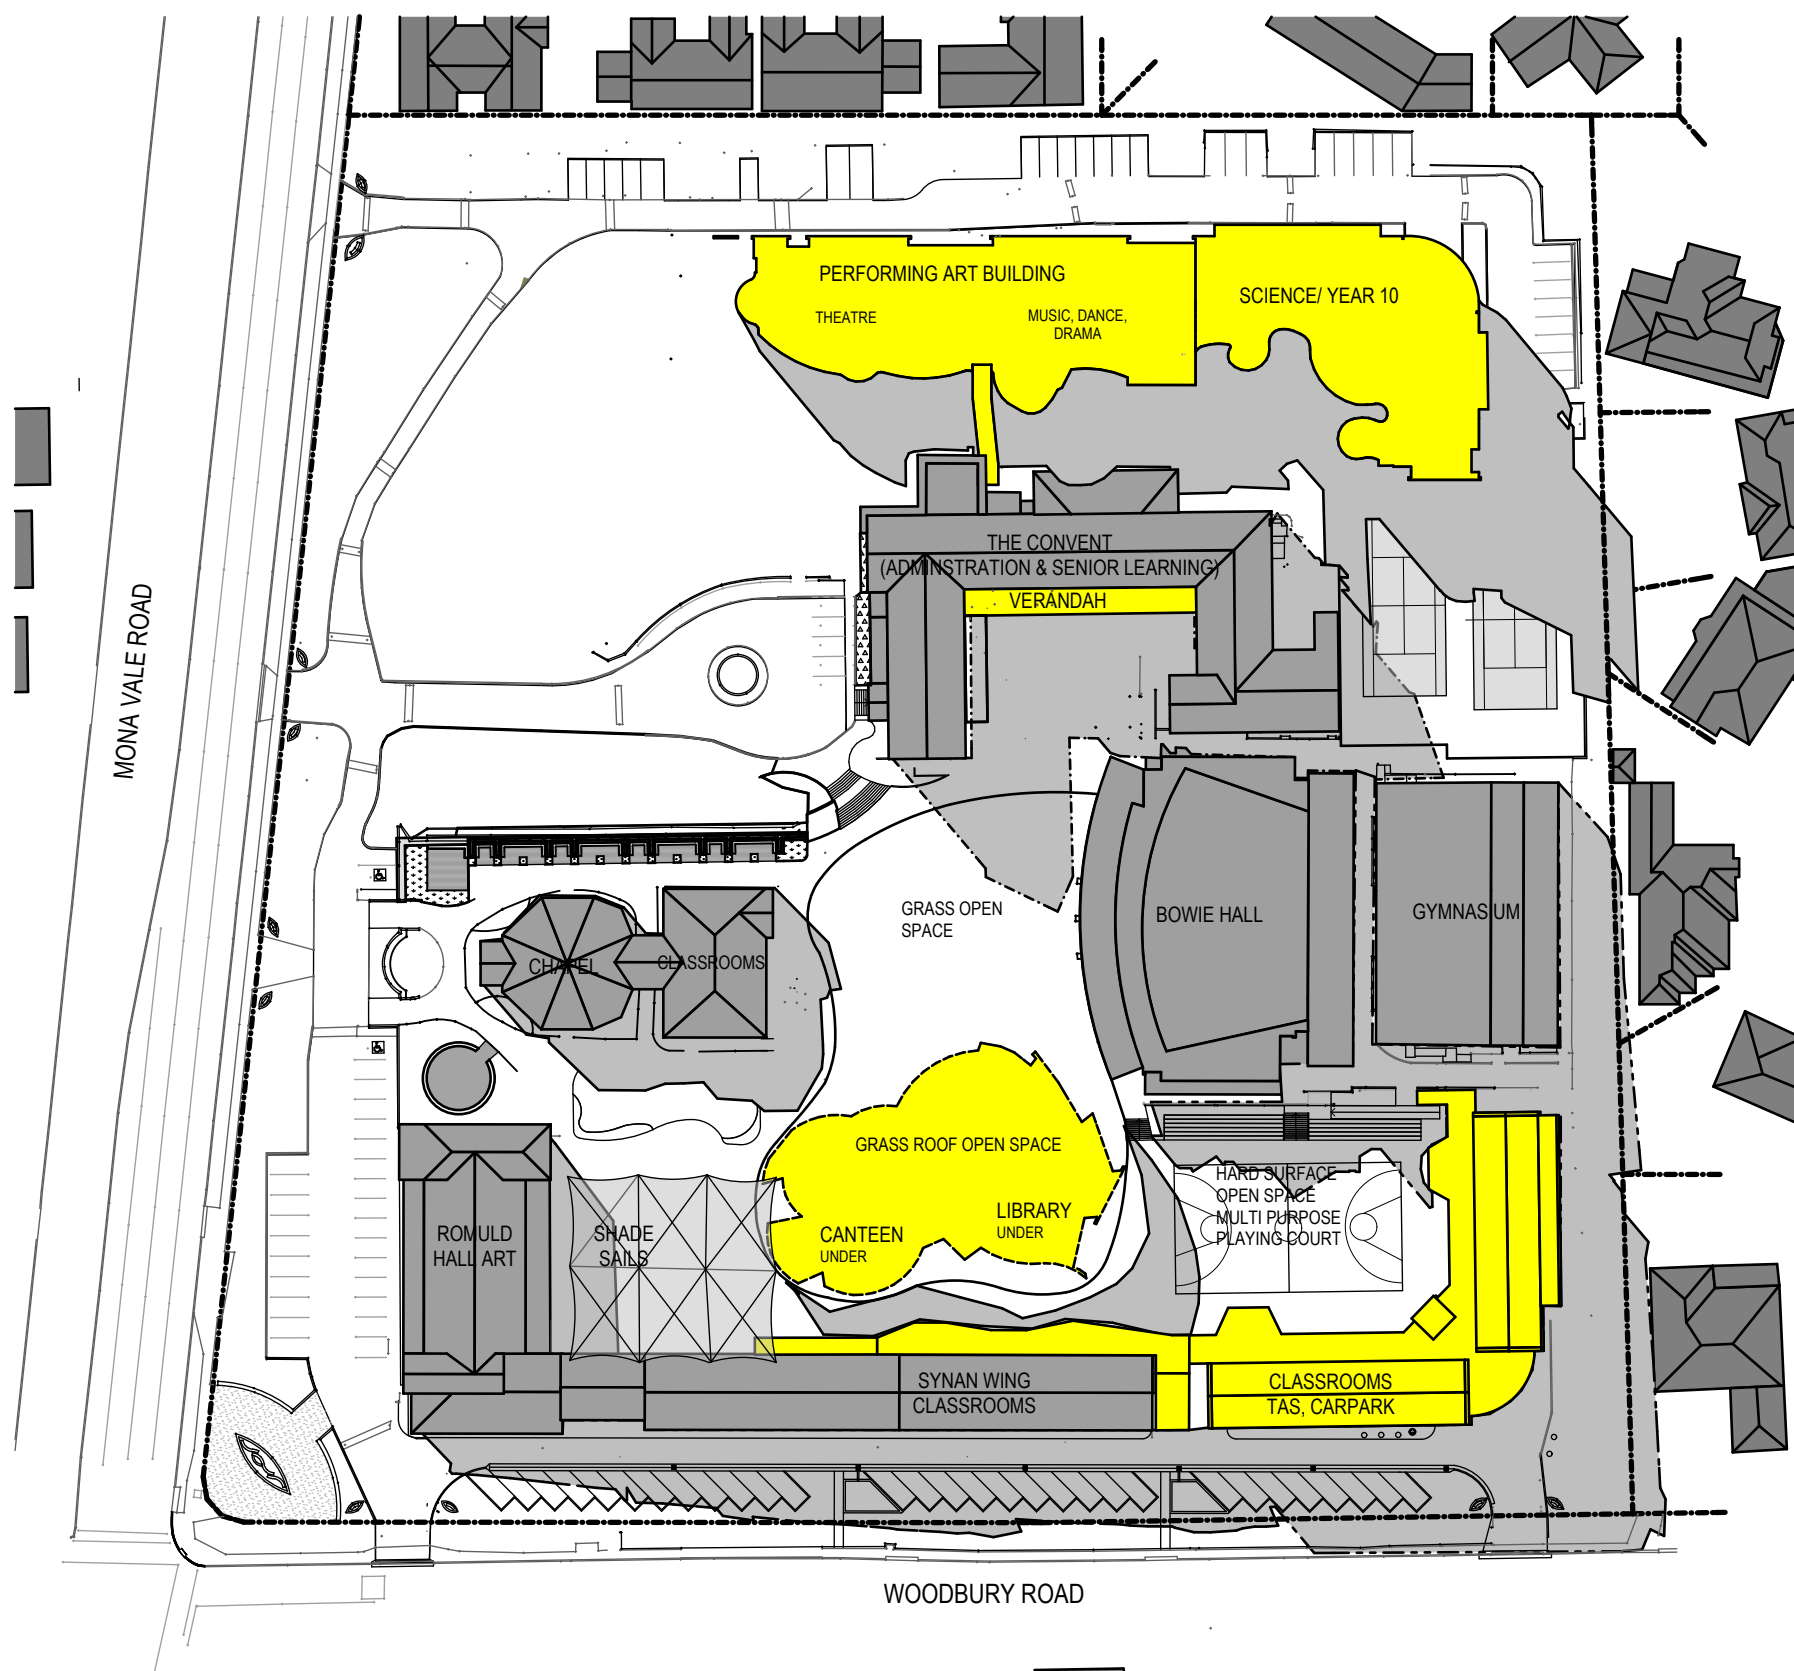

PLAN

Sun Diagram June 2pm
SCALE: 1:1000

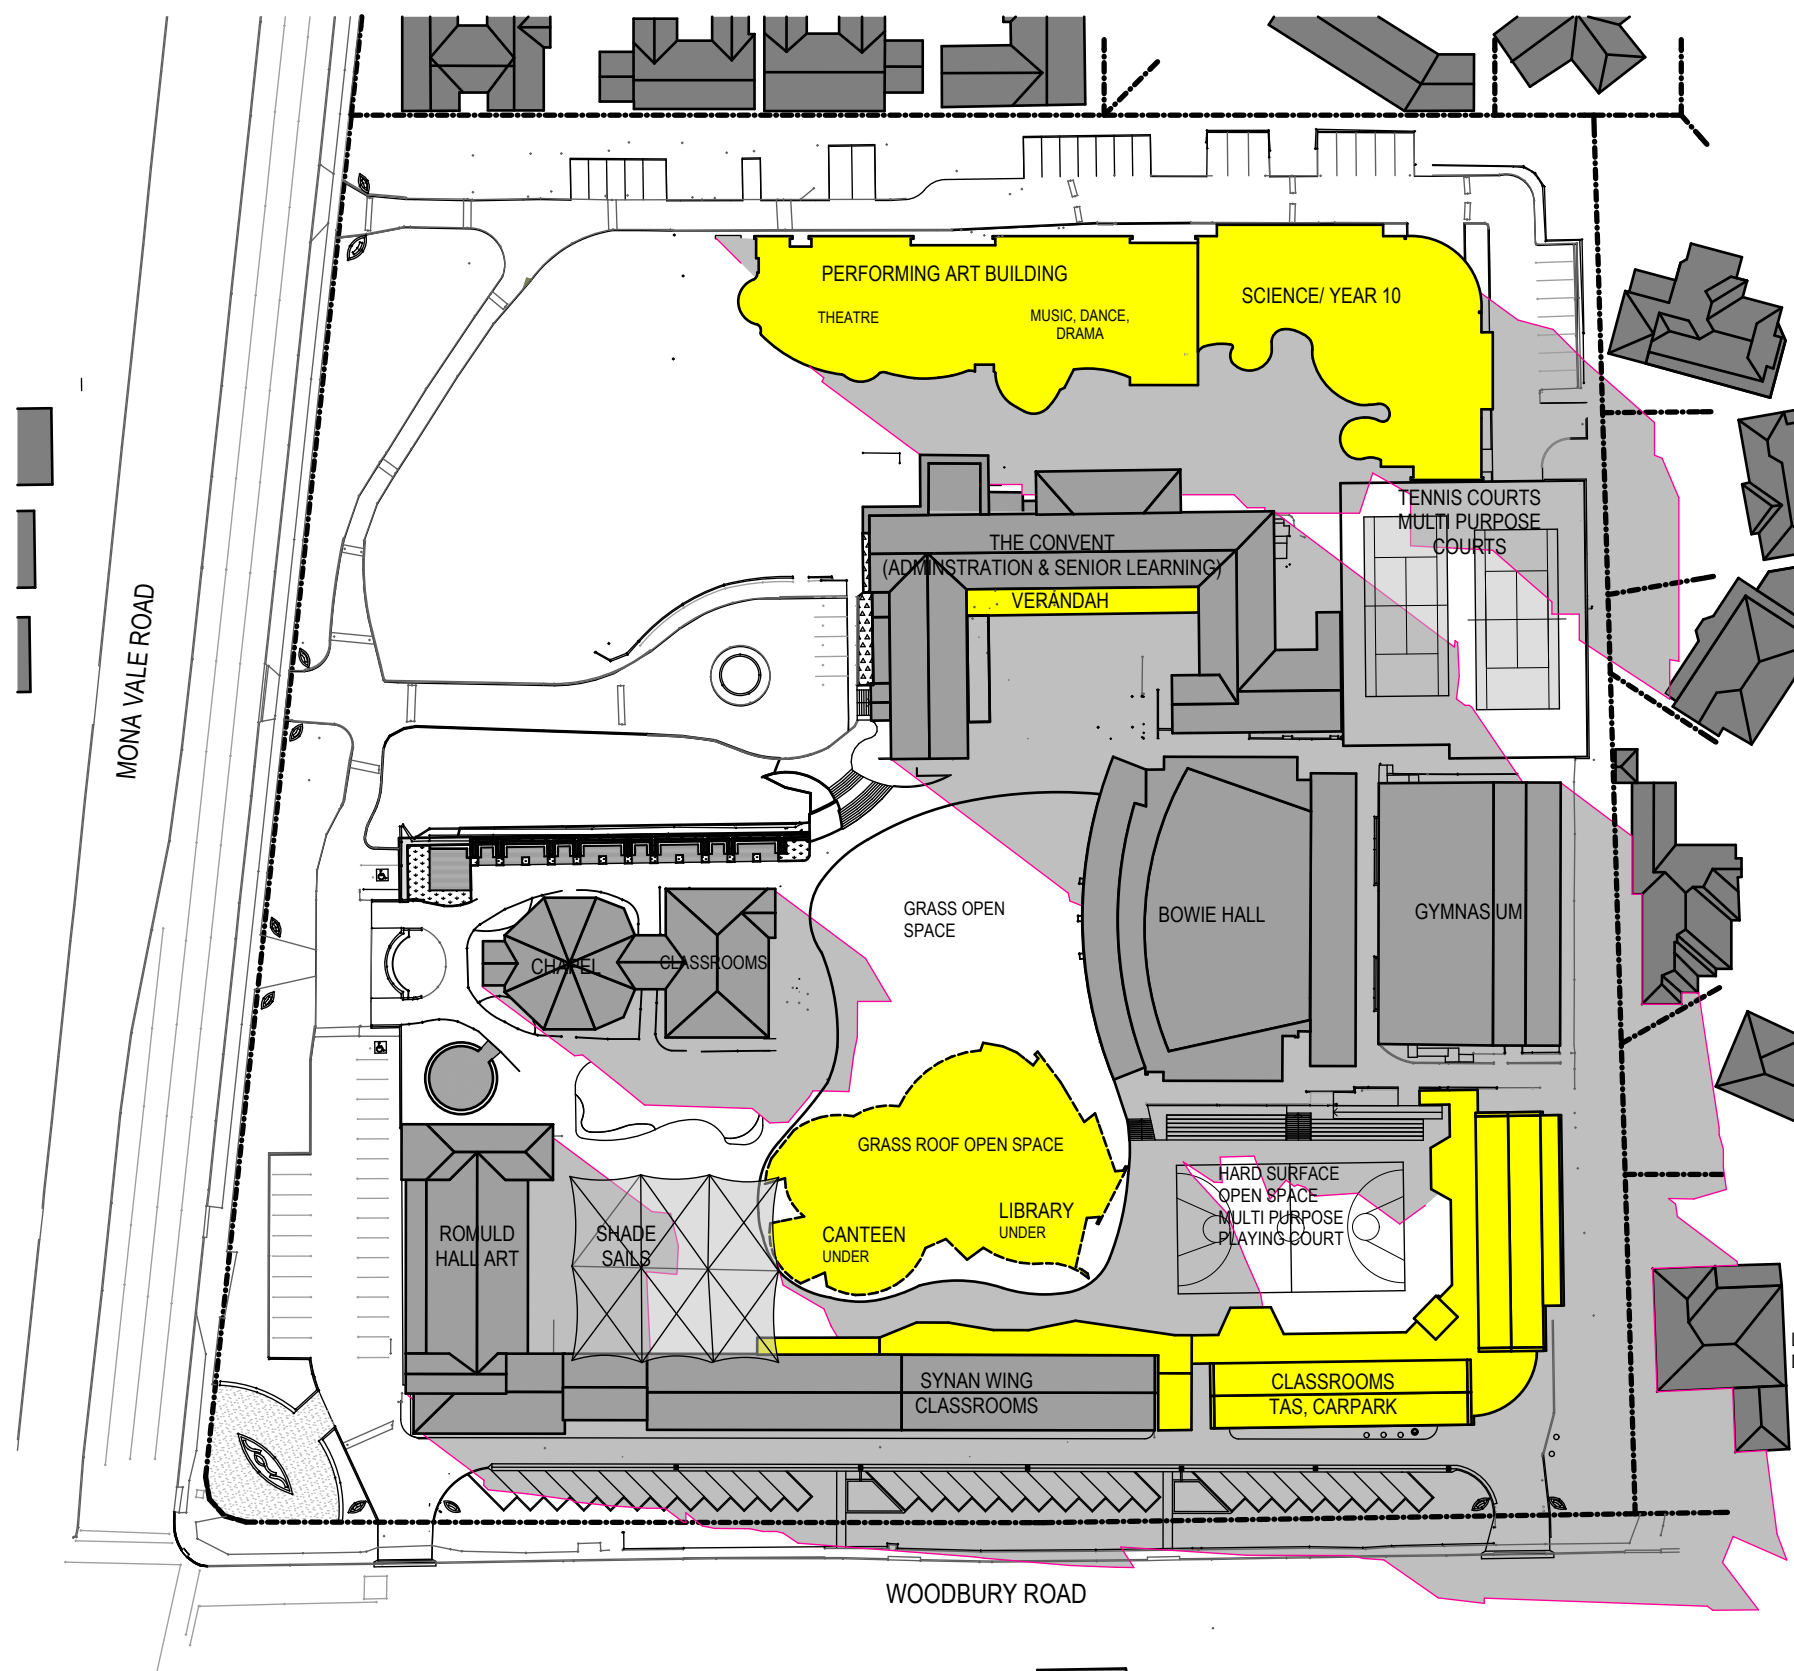

PLAN

Sun Diagram June 3pm
SCALE: 1:1000

LEGEND

- EXISTING BUILDING (NO WORK)
- NEW BUILDING WORKS
- SHADOW
- 9AM SHADOW LINE
- 12PM SHADOW LINE
- 1PM SHADOW LINE
- 2PM SHADOW LINE
- 3PM SHADOW LINE

fulton trotter
ARCHITECTS

SYDNEY

Level 3
35 Spring Street
P O Box 1669
Bondi Junction
NSW 2022
t. 02 9369 5941
f. 02 9369 3743
e. sydney@fultontrotter.com.au

DIRECTORS

Andrew Armstrong: raia
Greg Isaac: raia
Mark Trotter: fraia
Paul Trotter: fraia
Robert Wesener: raia

NSW 6321 QLD 2814
NSW 6855 QLD 2920
NSW 4421 QLD 1870
NSW 7177 QLD 2646
NSW 5802 QLD 2633

www.fultontrotter.com.au

BRIGIDINE COLLEGE

MASTER PLAN

325 MONA VALE ROAD
ST IVES

SHADOW DIAGRAM - 21st JUNE

Figured dimensions take precedence over
scale dimensions. Contractors must verify
all dimensions on site before commencing
any work or making shop drawings.

SCALE @ A1

1:1000

PROJECT NUMBER

7045SI02

DIRECTOR DRAWN

GI JF/BC/AF

DRAWING NUMBER


DA106

CHECKED


AF

REVISION


DA

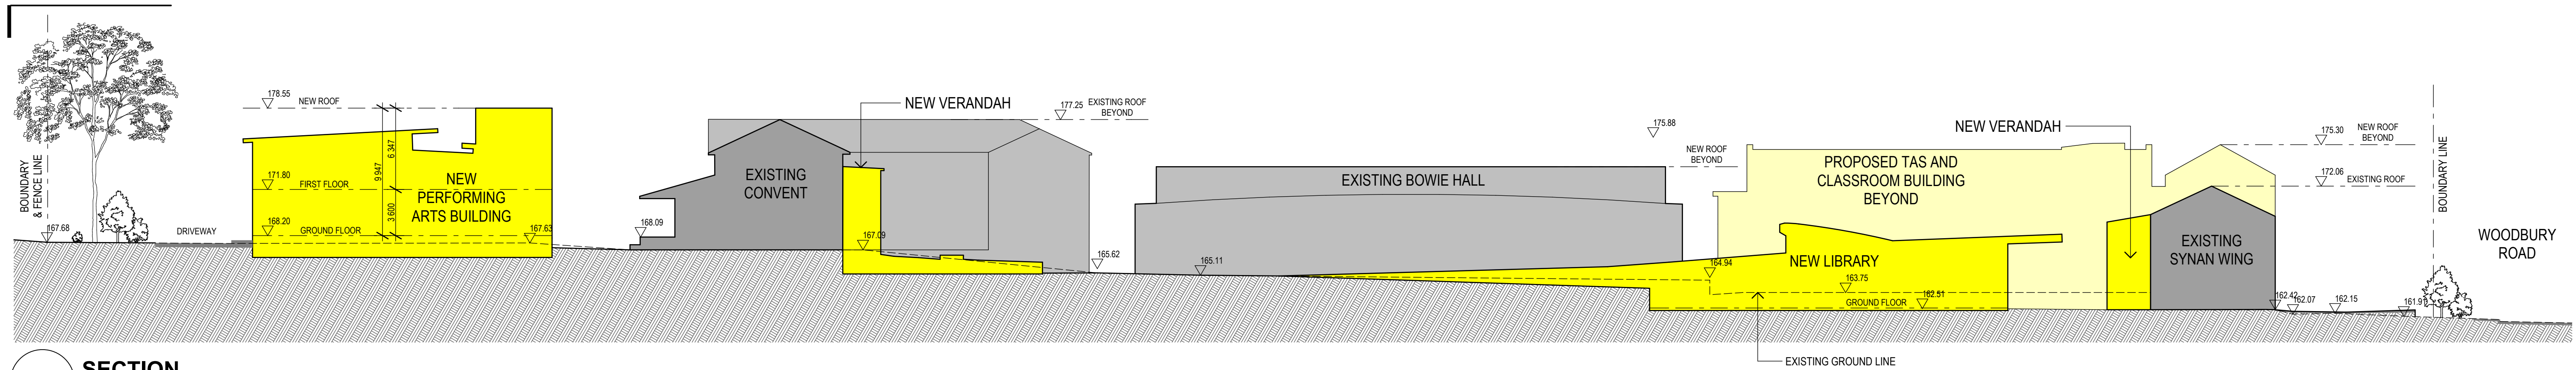


SECTION
SECTION A-A
SCALE: 1:250

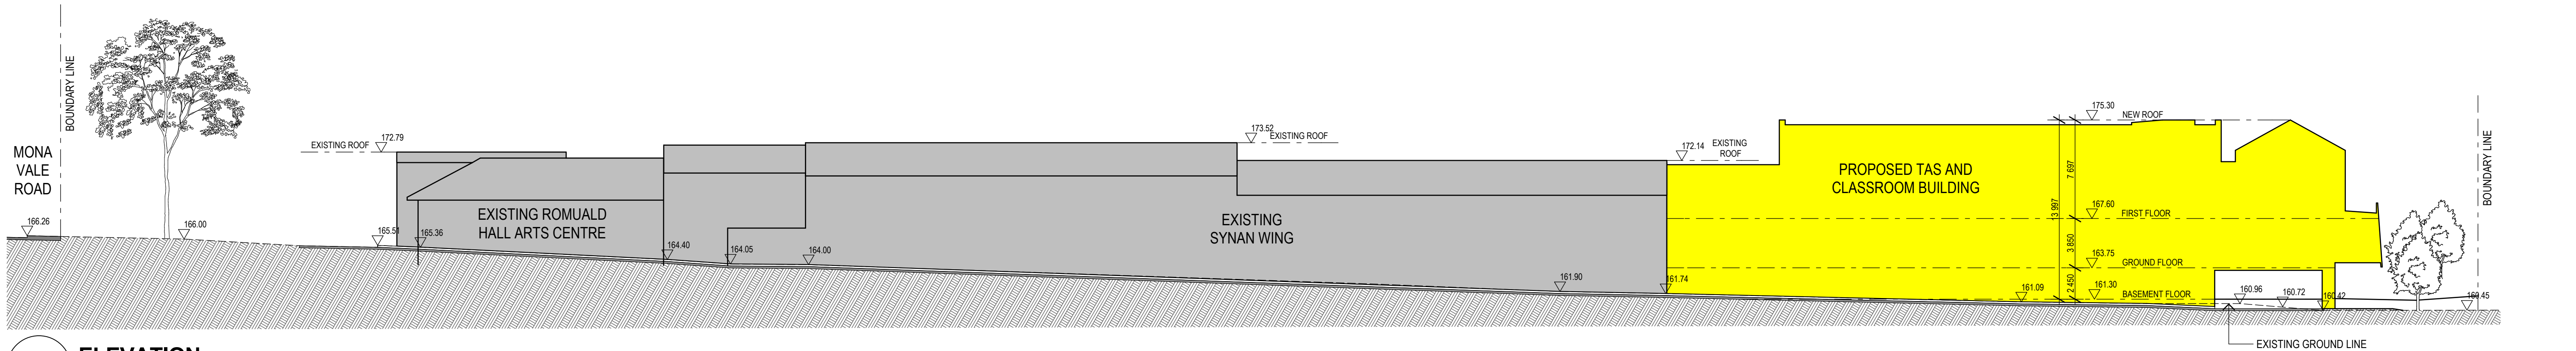

ELEVATION
SOUTH ELEVATION
SCALE: 1:250

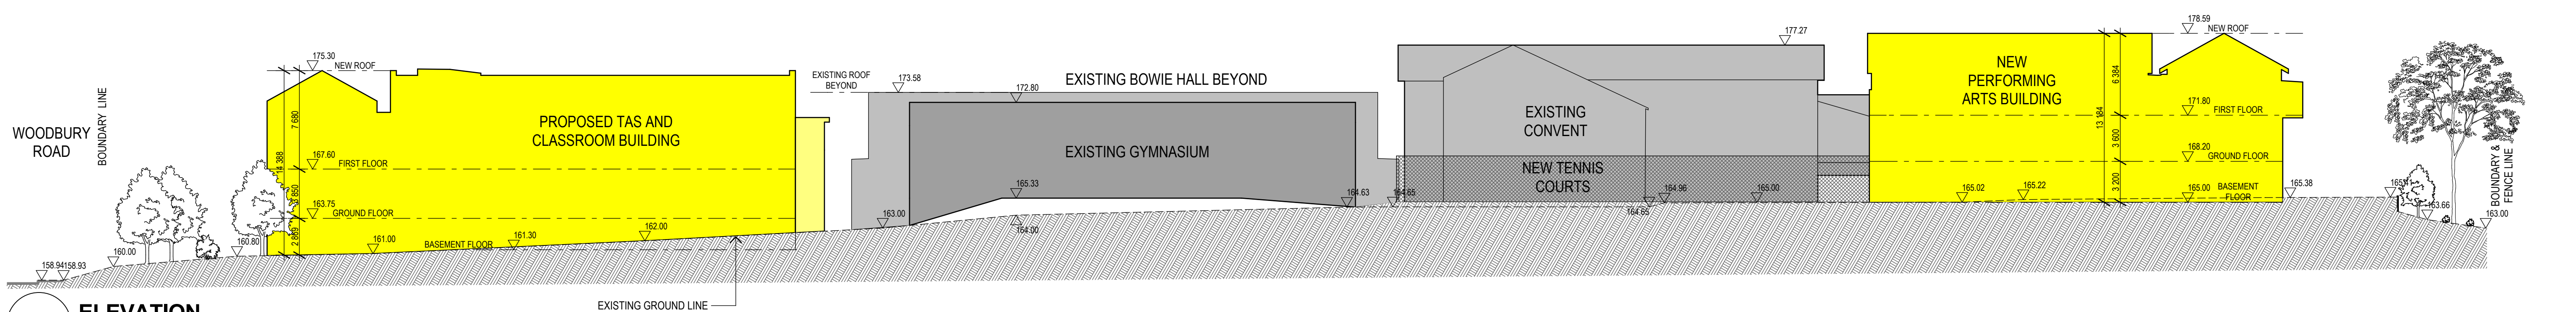

ELEVATION
EAST ELEVATION
SCALE: 1:250

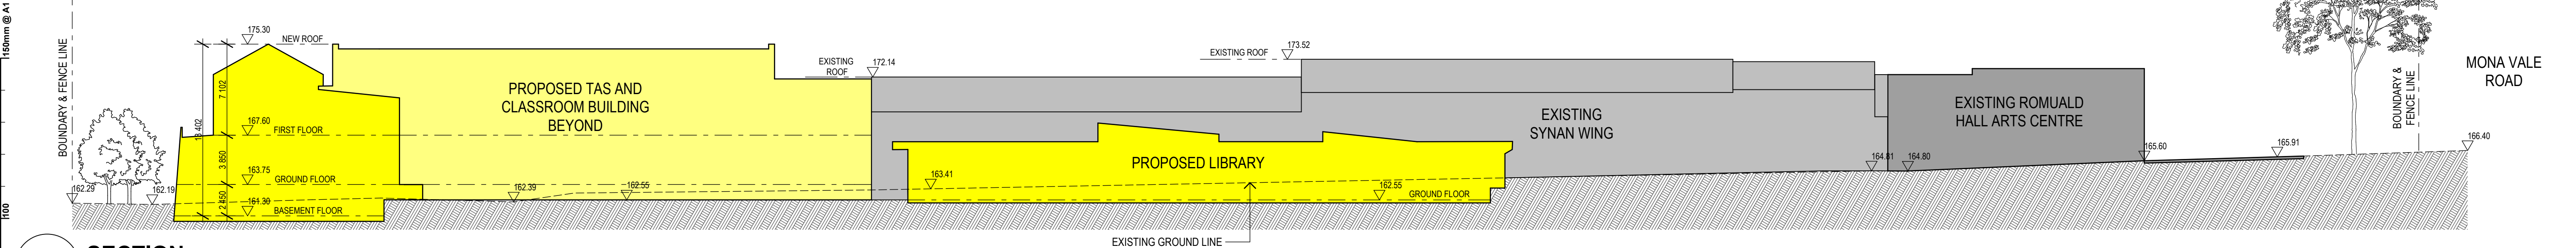

SECTION
SECTION B-B
SCALE: 1:250

Copyright

This drawing shows design features and elements of a design prepared by Fulton Trotter Architects and is to be used only for work authorised in writing by the designers. It cannot be copied directly or indirectly, in whole or in part, nor shall it be used for any other building purposes. Unauthorised use will be considered an infringement of these rights.

DA	DEVELOPMENT APPLICATION	03.11.10	AF
REV.	DESCRIPTION	DATE	INIT.

LEGEND

	EXISTING BUILDING (NO WORK)
	NEW BUILDING WORKS

SYDNEY
Level 3
35 Spring Street
P.O. Box 1689
Bondi Junction
NSW 2022
t. 02 9389 5941
f. 02 9389 3743
e. sydney@fultontrotter.com.au

**BRISBANE
SYDNEY
TWEED**

DIRECTORS
Andrew Armstrong raia
Greg Isaac raia
Mark Trotter fraia
Paul Trotter fraia
Robert Wesener raia

NSW 6321 QLD 2814
NSW 6855 QLD 2500
NSW 4421 QLD 1870
NSW 7177 QLD 2646
NSW 5802 QLD 2633

www.fultontrotter.com.au

fulton trotter
ARCHITECTS

BRIGIDINE COLLEGE

MASTER PLAN

325 MONA VALE ROAD
ST IVES

SITE SECTIONS

Figured dimensions take precedence over scale dimensions. Contractors must verify all dimensions on site before commencing any work or making shop drawings.

SCALE @ A1
1:250
PROJECT NUMBER
7045SI02

DIRECTOR DRAWN
GI JF
DRAWING NUMBER
DA108

CHECKED
AF
REVISION
DA