


YAGOONA
I.N

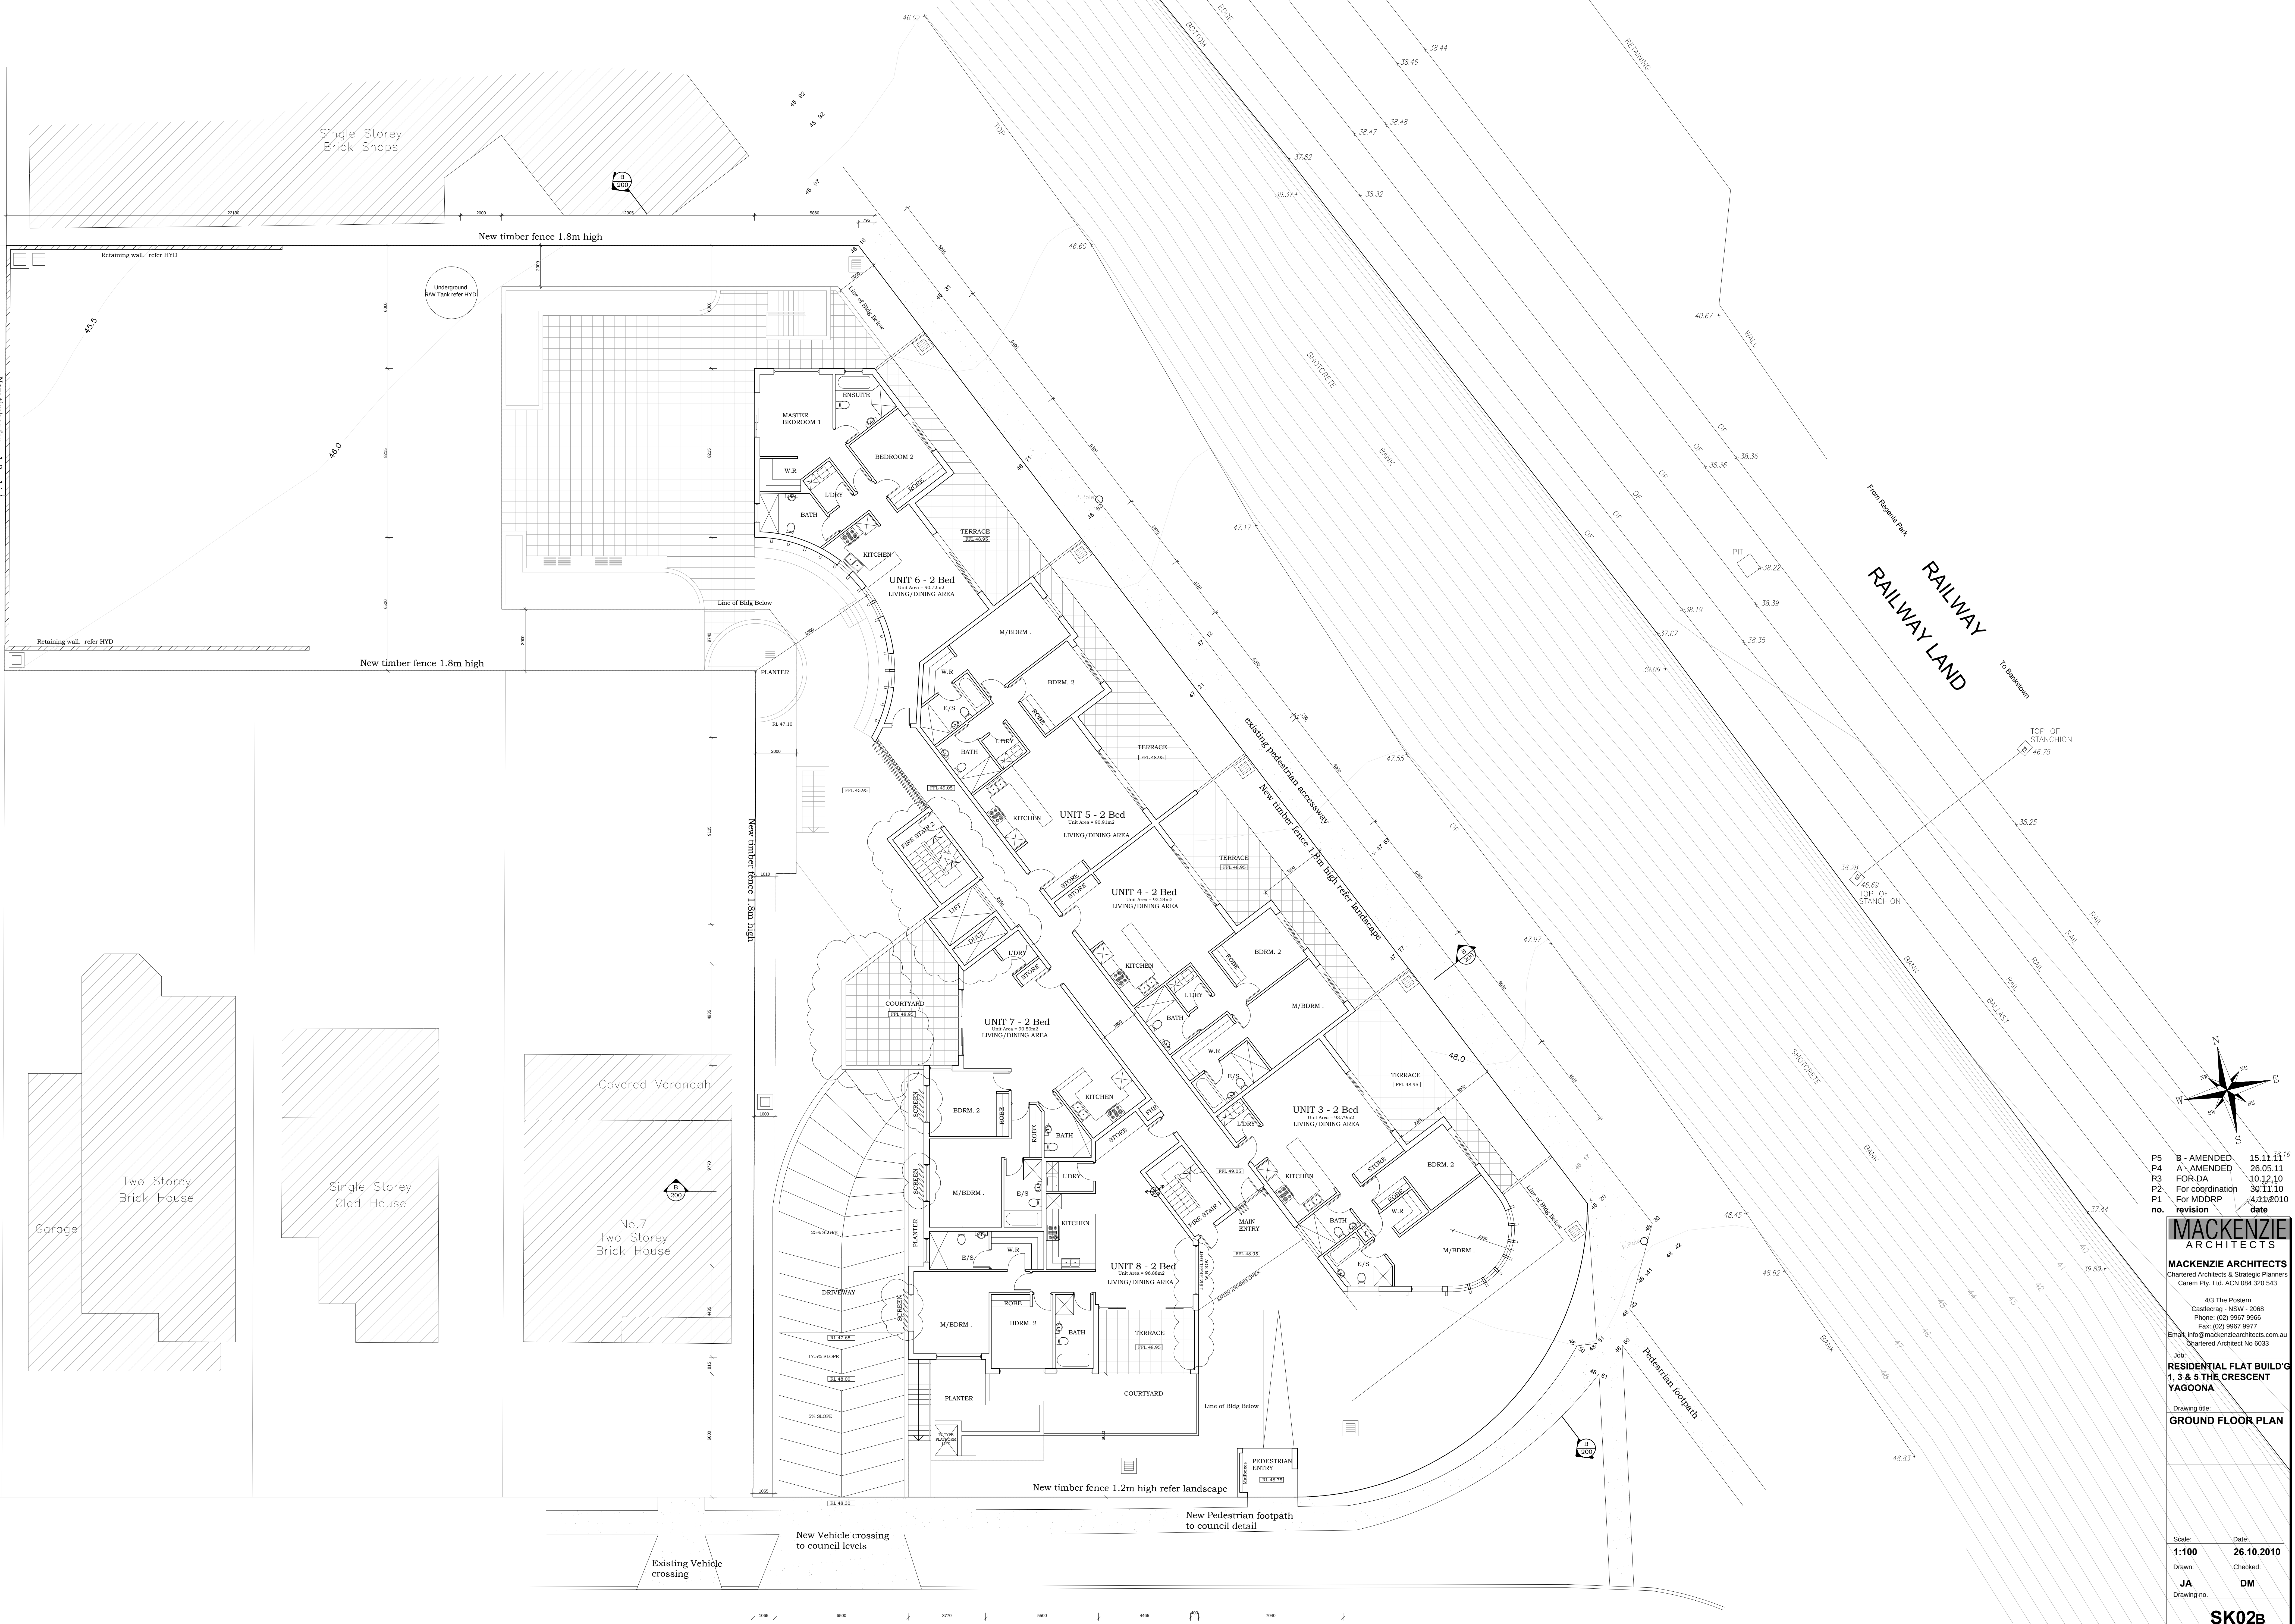

GROUND FLOOR PLAN
SCALE 1:100

THE CRESCENT

no.	revision	date
P5	B - AMENDED	15.11.23
P4	A - AMENDED	26.05.11
P3	FOR DA	10.12.10
P2	For coordination	30.11.10
P1	For MDDRP	14.11.2010

MACKENZIE ARCHITECTS
MACKENZIE ARCHITECTS
Chartered Architects & Strategic Planners
Carem Pty. Ltd. ACN 084 320 543
4/3 The Postern
Castlereag - NSW - 2068
Phone: (02) 9967 9966
Fax: (02) 9967 9977
Email: info@mackenziearchitects.com.au
Chartered Architect No 6033

Job:
**RESIDENTIAL FLAT BUILDING
1, 3 & 5 THE CRESCENT
YAGOONA**

Drawing title:
GROUND FLOOR PLAN

Scale: 1:100 Date: 26.10.2010
Drawn: JA Checked: DM
Drawing no. SK02B

Copyright © Mackenzie Architects