
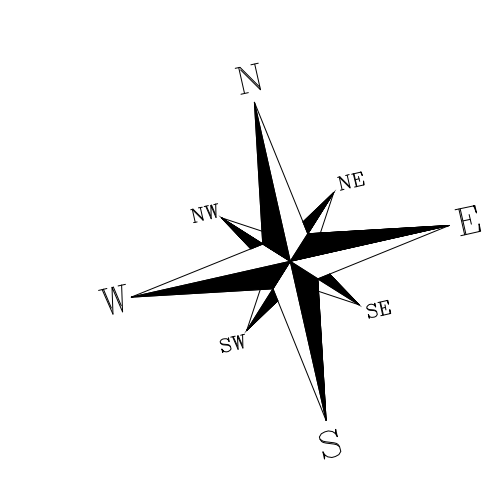


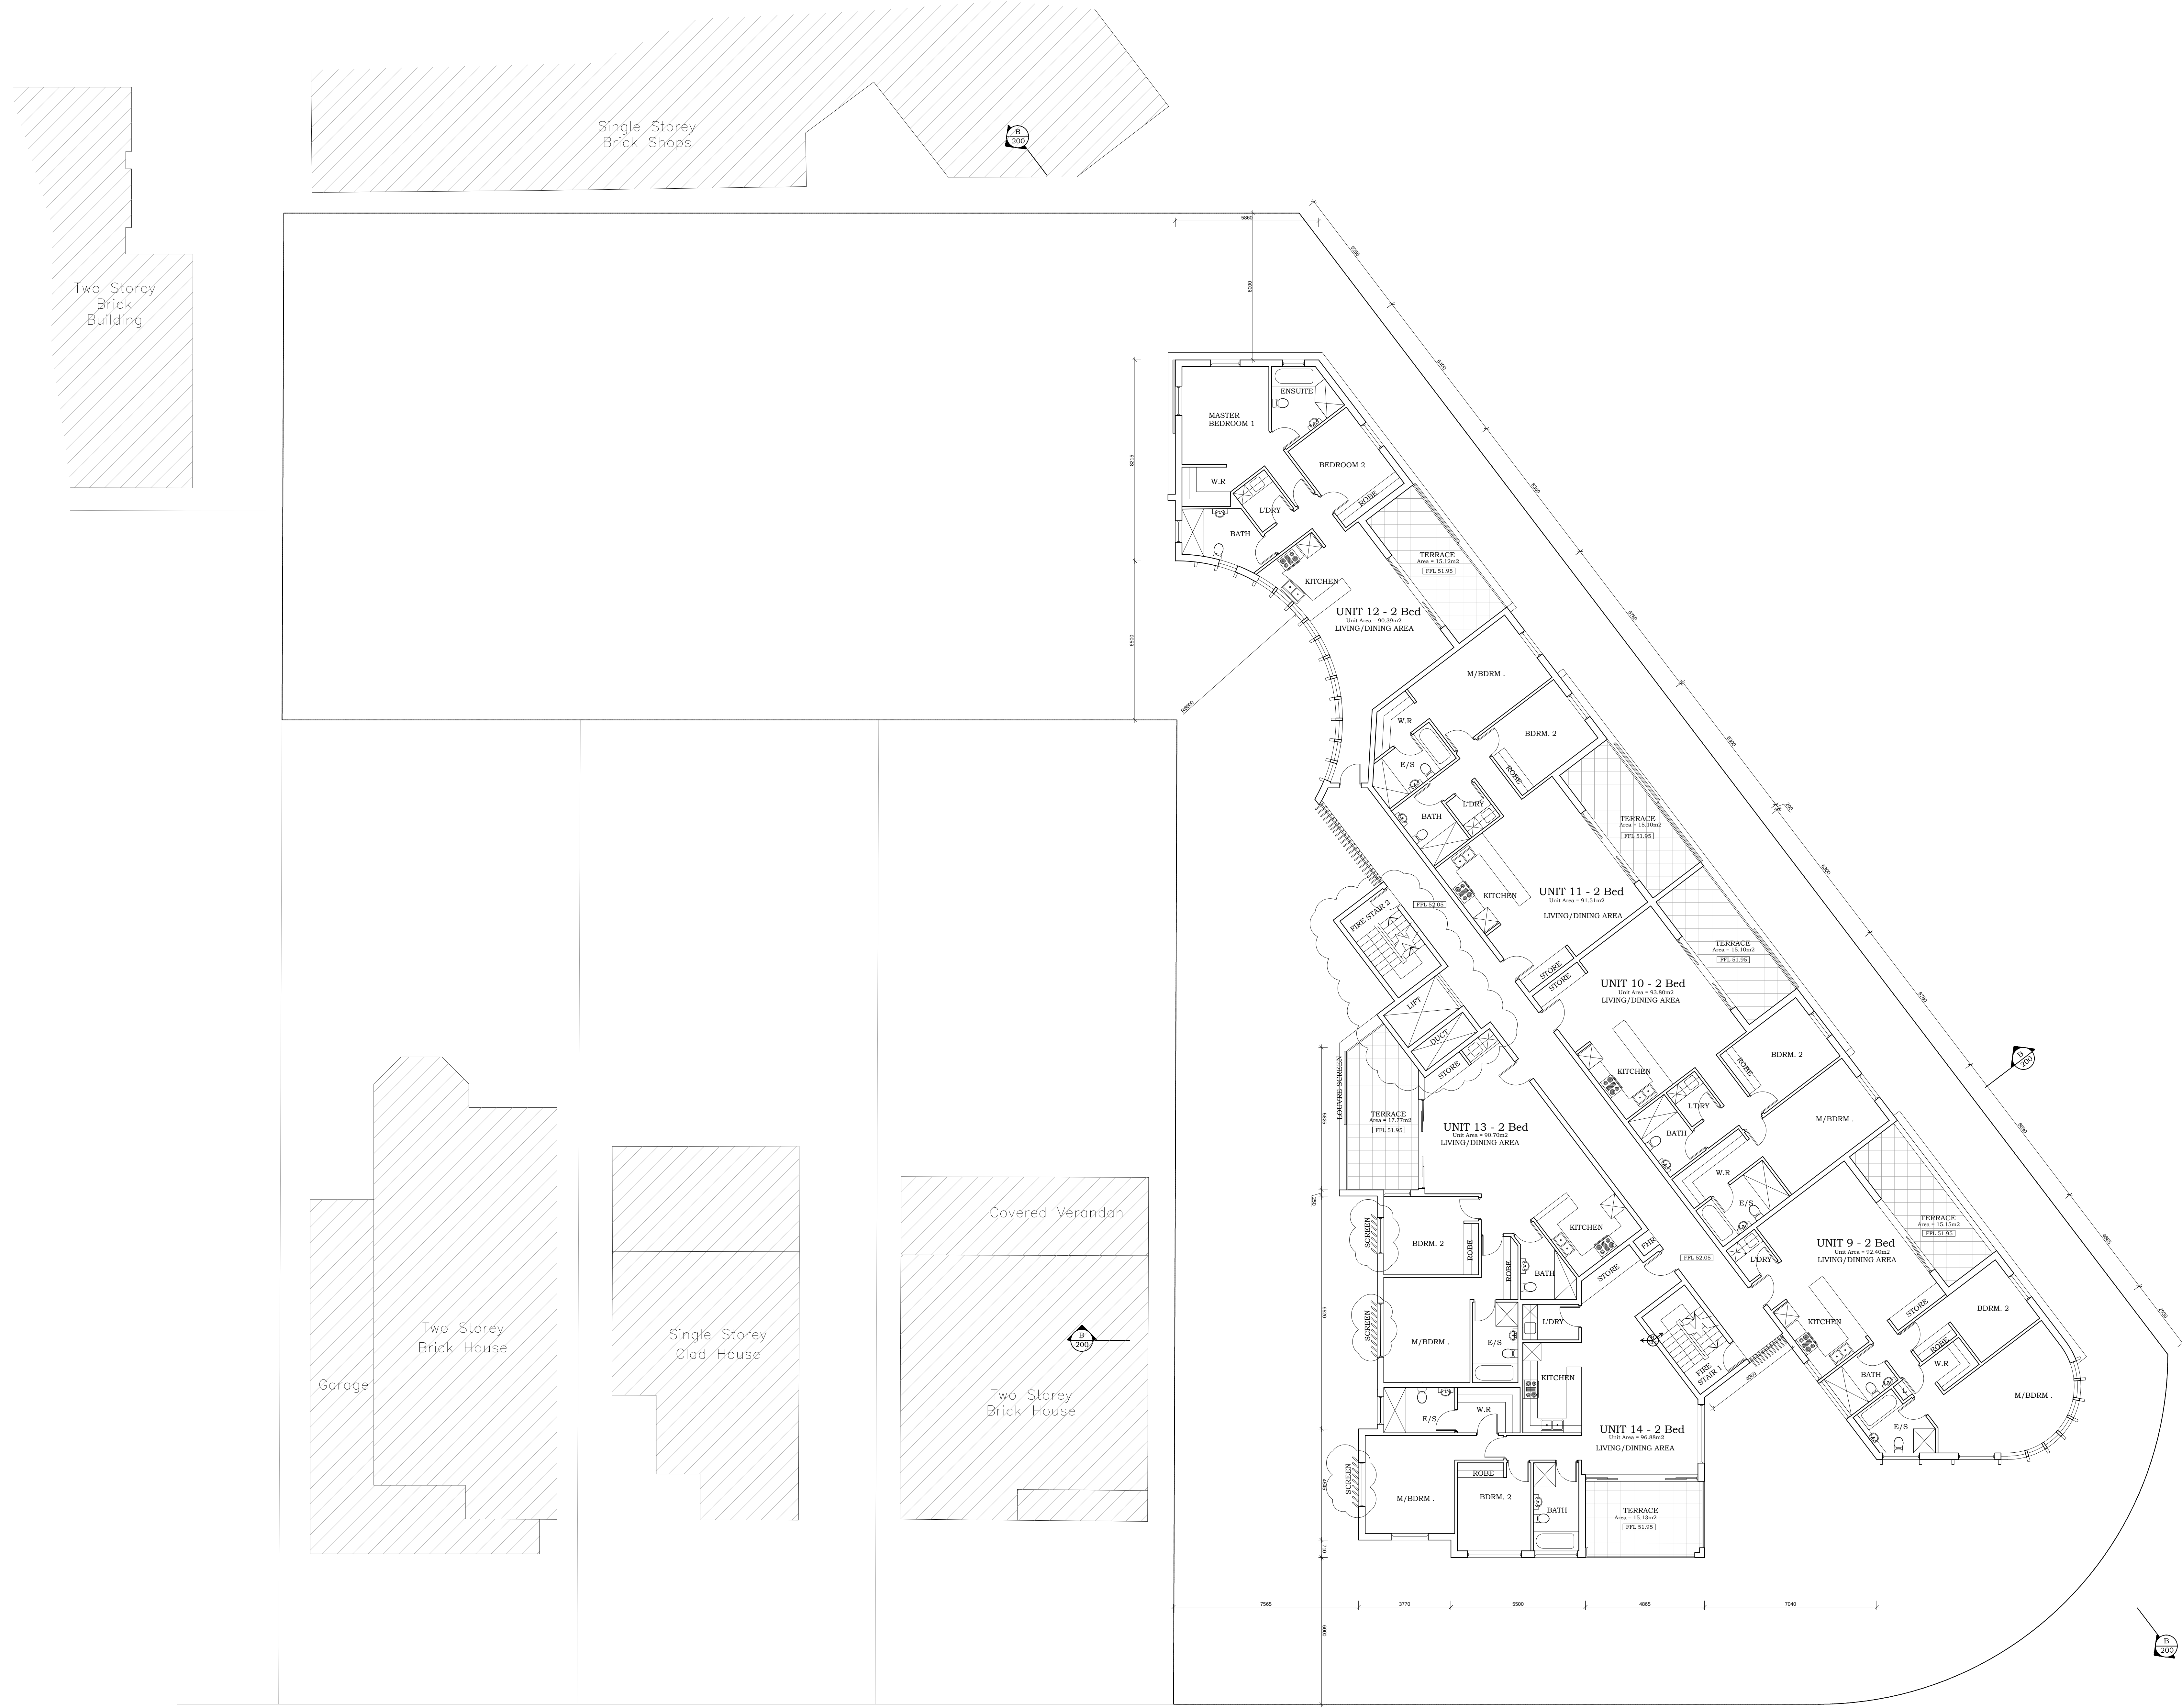

P4	A - AMENDED	26.05.11
P3	FOR DA	10.12.10
P2	For coordination	30.11.10
P1	For MDDR	4.11.2010
no.	revision	date

MACKENZIE ARCHITECTS
MACKENZIE ARCHITECTS
Chartered Architects & Strategic Planners
Carem Pty. Ltd. ACN 084 320 543
4/3 The Postern
Castlereag - NSW - 2068
Phone: (02) 9967 9966
Fax: (02) 9967 9977
Email: info@mackenziearchitects.com.au
Chartered Architect No 6033

Job:
**RESIDENTIAL FLAT BUILDG
1, 3 & 5 THE CRESCENT
YAGOONA**

Drawing title:
FIRST FLOOR PLAN

Scale: 1:100 Date: 26.10.2010

Drawn: JA Checked: DM

Drawing no. SK03A

Copyright
Mackenzie Architects is the owner of the copyright in this drawing. Plans, designs and specifications. They may not be used, reproduced or copied in whole or in part without prior written consent of Mackenzie Architects.
Copyright © Mackenzie Architects

FIRST FLOOR PLAN
SCALE 1:100

THE CRESCENT