



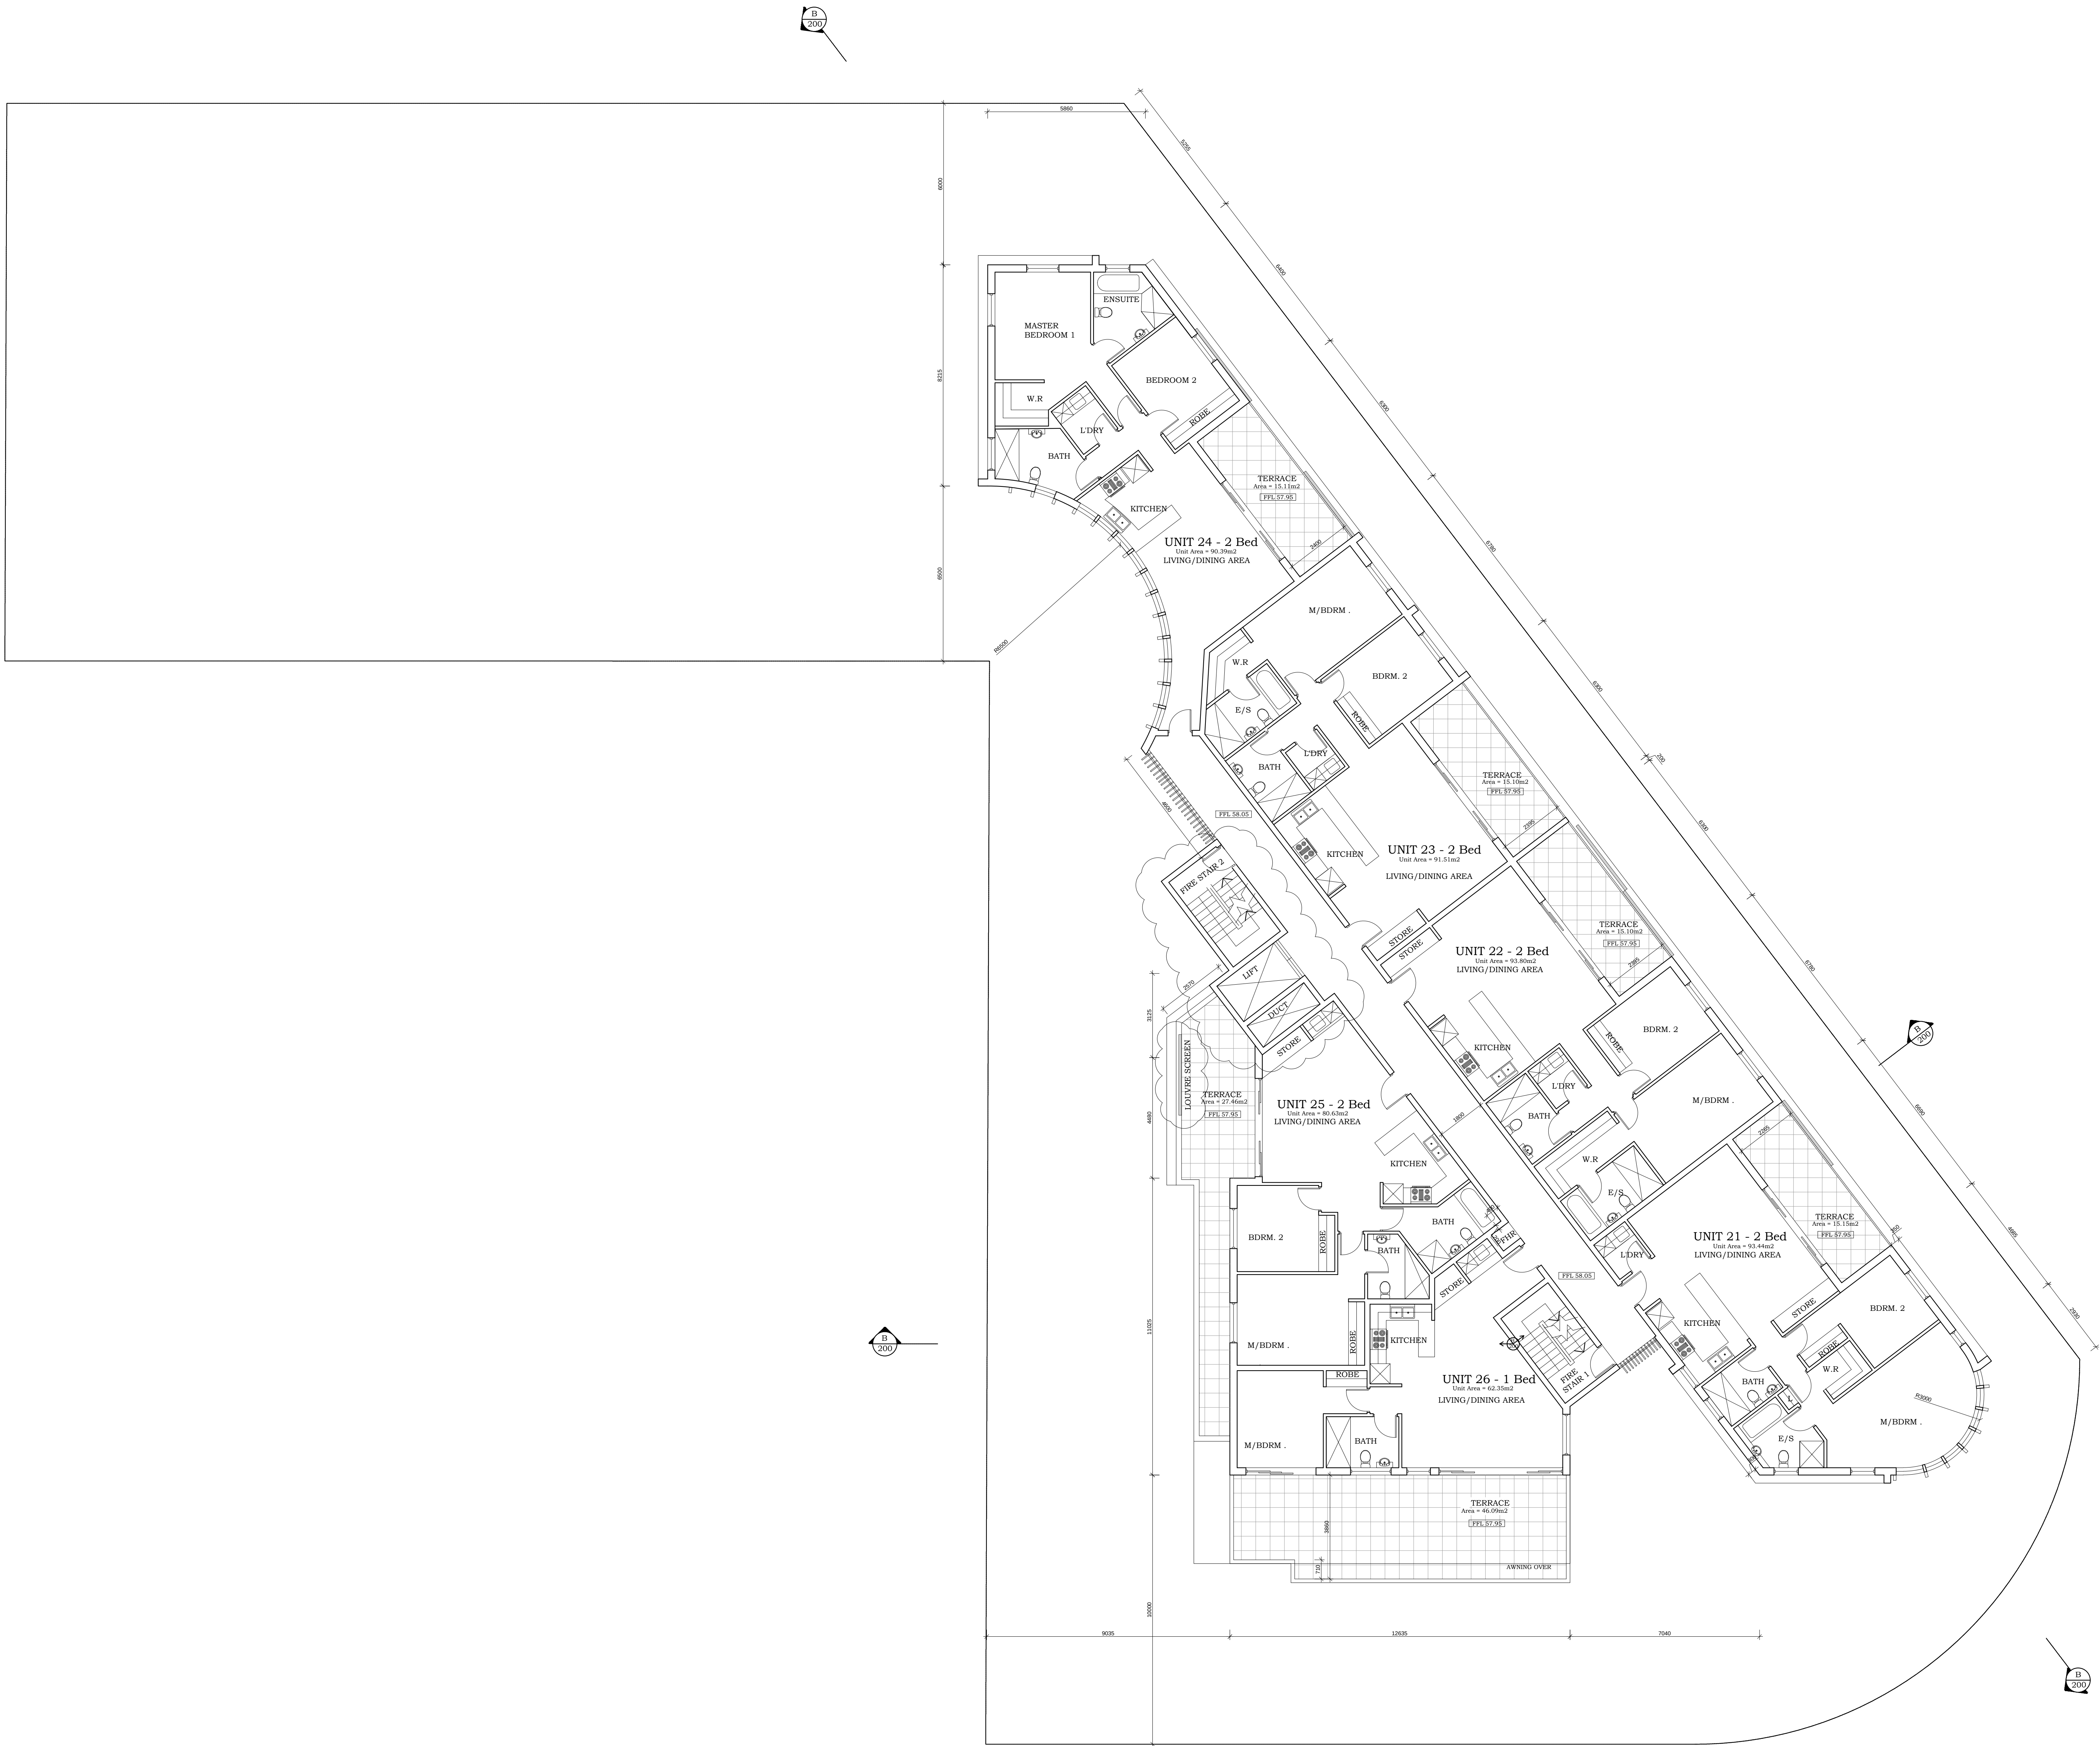

THE CRESCENT

THIRD FLOOR PLAN  
SCALE 1:100

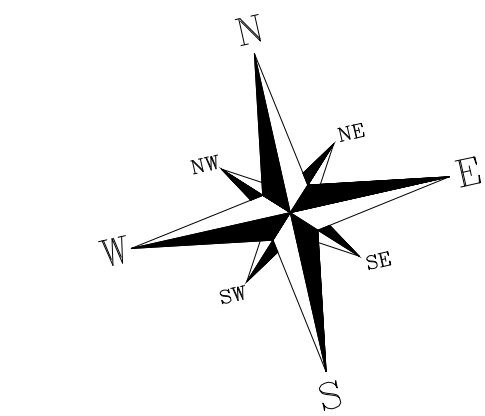

|     |                  |           |
|-----|------------------|-----------|
| P4  | A - AMENDED      | 26.05.11  |
| P3  | FOR DA           | 10.12.10  |
| P2  | For coordination | 30.11.10  |
| P1  | For MDDRP        | 4.11.2010 |
| no. | revision         | date      |

**MACKENZIE ARCHITECTS**

**MACKENZIE ARCHITECTS**  
Chartered Architects & Strategic Planners  
Carem Pty. Ltd. ACN 084 320 543

4/3 The Postern  
Castlereag - NSW - 2068  
Phone: (02) 9967 9966  
Fax: (02) 9967 9977  
Email: info@mackenziearchitects.com.au  
Chartered Architect No 6033

Job:  
**RESIDENTIAL FLAT BUILDING  
1, 3 & 5 THE CRESCENT  
YAGOONA**

Drawing title:  
**THIRD FLOOR PLAN**

|              |                   |
|--------------|-------------------|
| Scale:       | Date:             |
| <b>1:100</b> | <b>26.10.2010</b> |
| Drawn:       | Checked:          |
| <b>JA</b>    | <b>DM</b>         |
| Drawing no.  |                   |

**SK05A**

Copyright  
Mackenzie Architects is the owner of the copyright in the drawings, plans, designs and specifications. These may not be copied, reproduced or copied in whole or in part without prior written consent of Mackenzie Architects.  
Copyright © Mackenzie Architects