
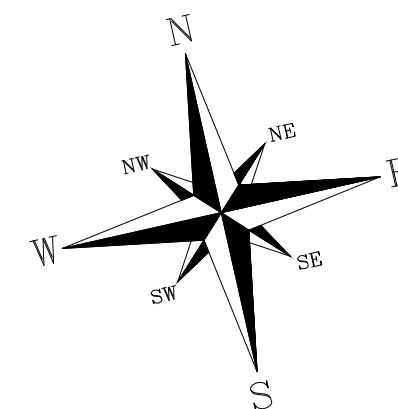


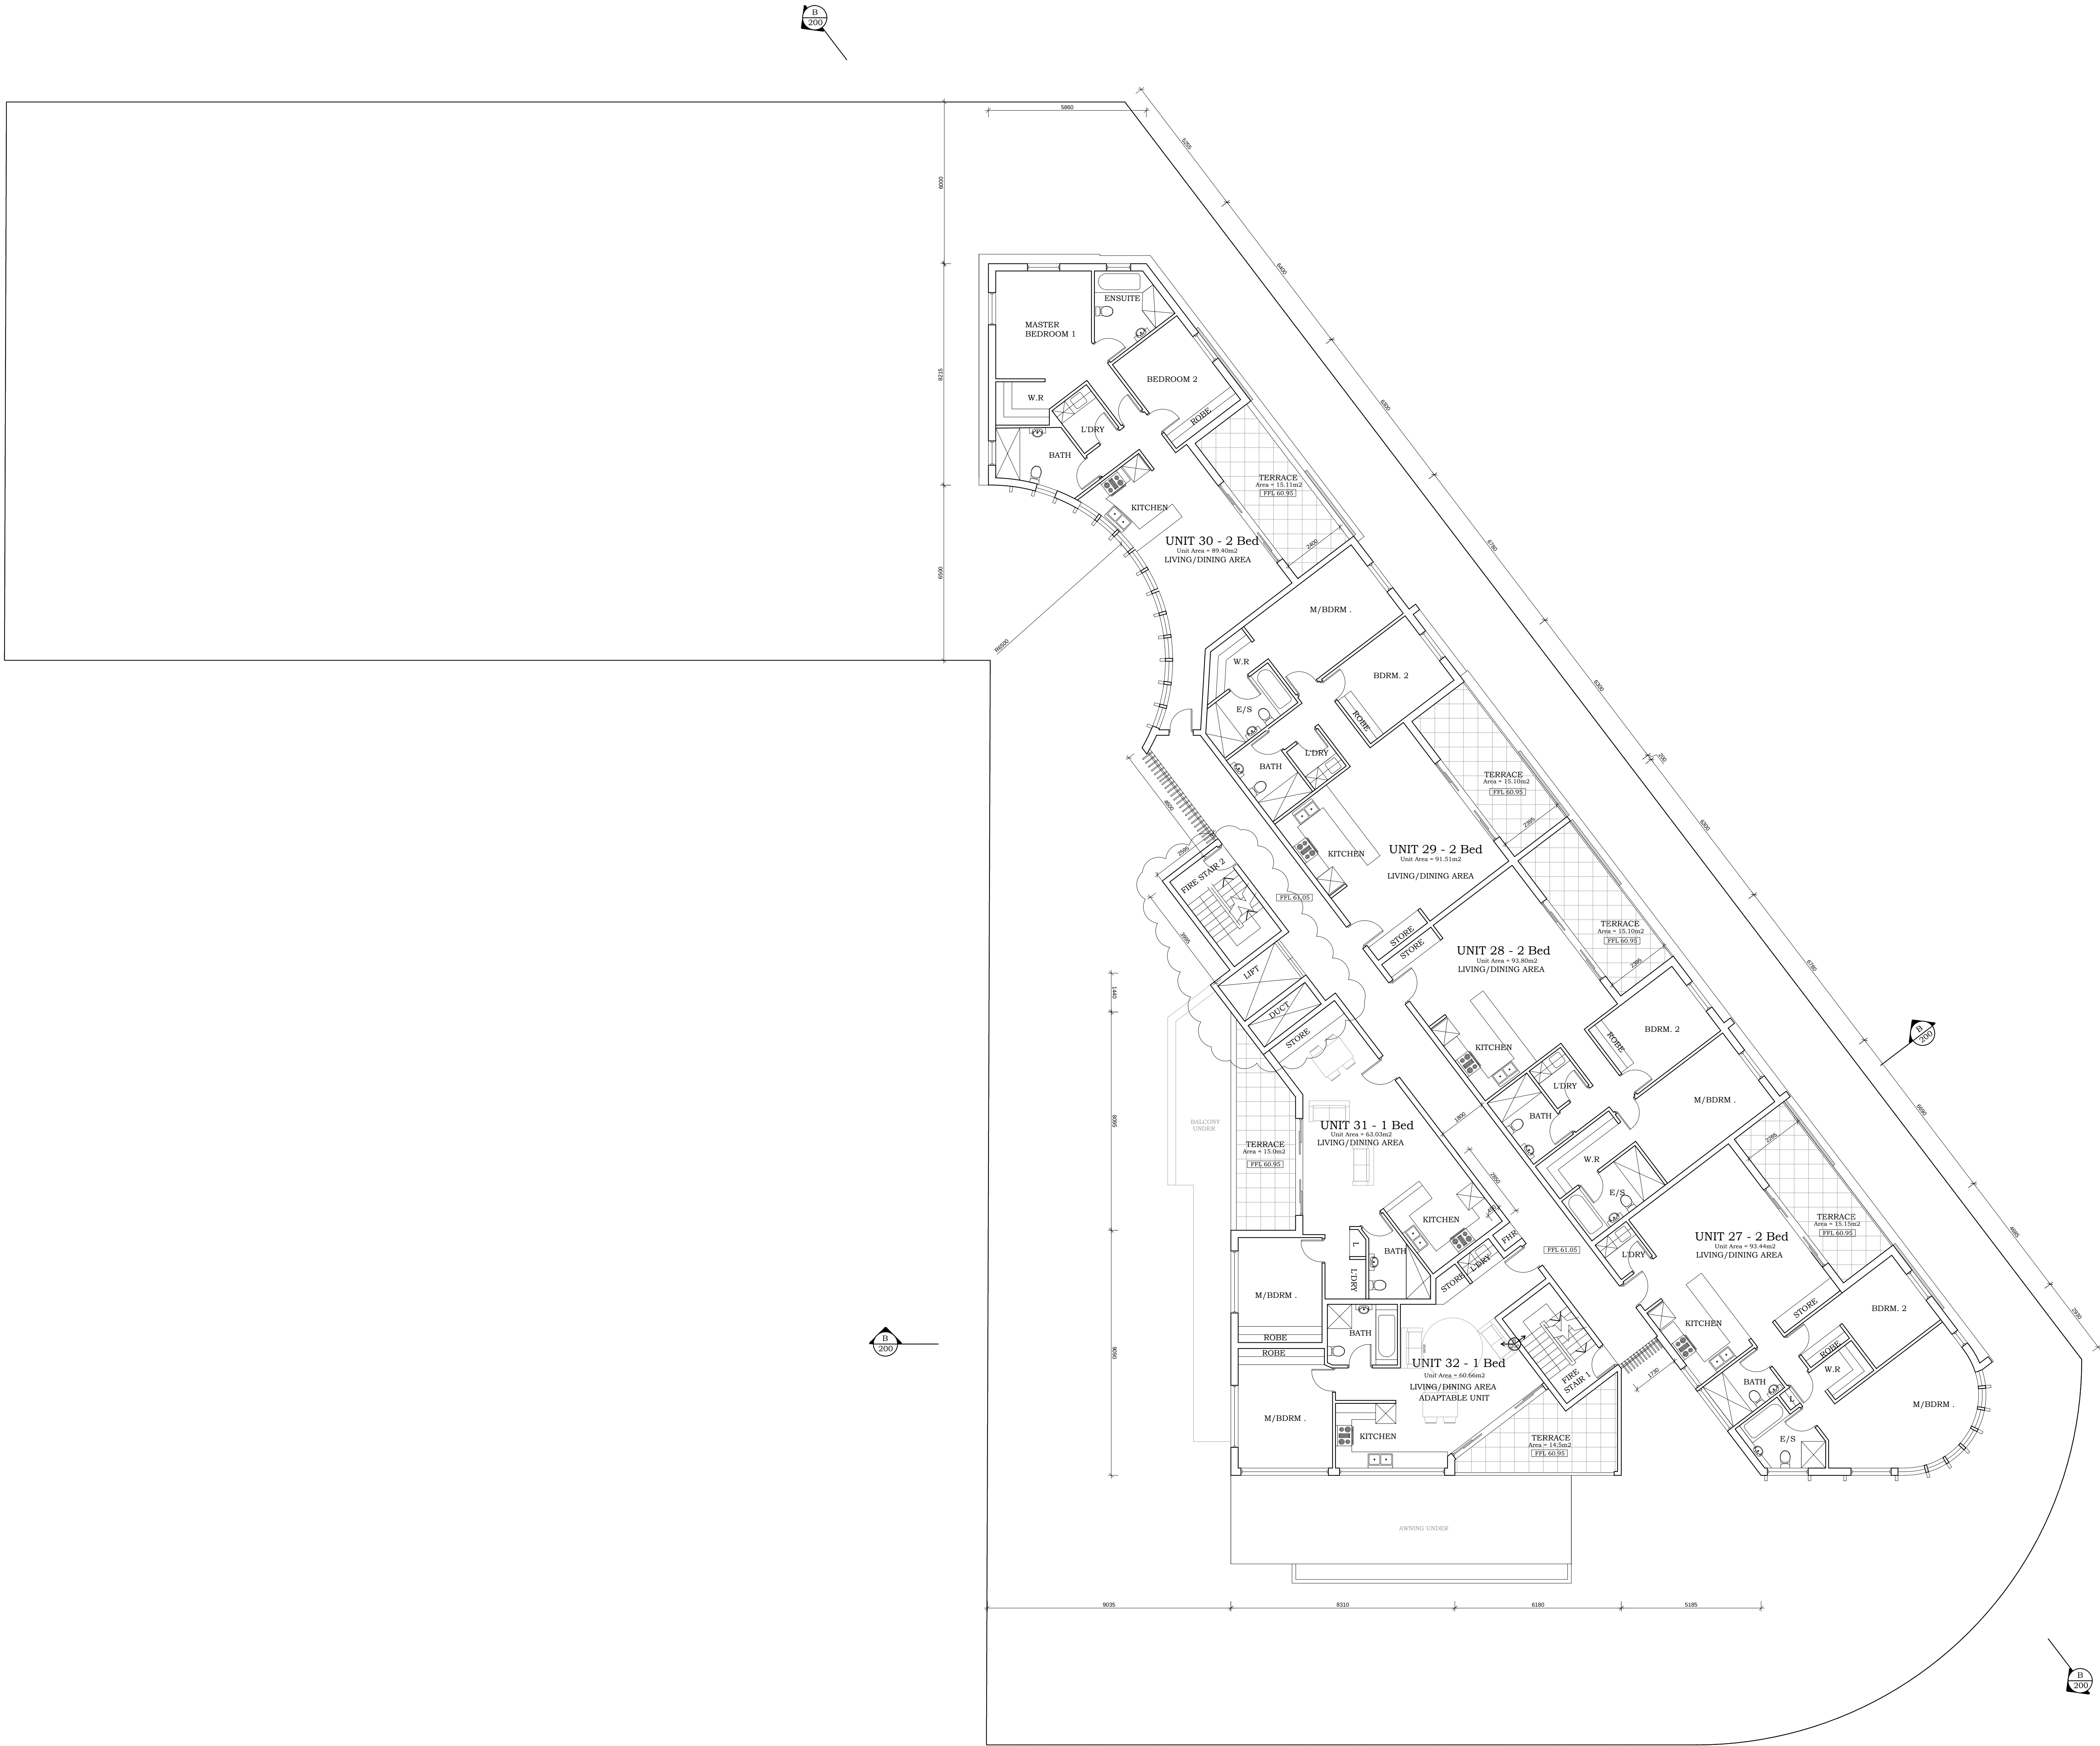

P4	A - AMENDED	26.05.11
P3	FOR DA	10.12.10
P2	For coordination	30.11.10
P1	For MDDRP	4.11.2010
no.	revision	date

MACKENZIE ARCHITECTS

MACKENZIE ARCHITECTS
Chartered Architects & Strategic Planners
Carem Pty. Ltd. ACN 084 320 543

4/3 The Postern
Castlereag - NSW - 2068
Phone: (02) 9967 9966
Fax: (02) 9967 9977
Email: info@mackenziearchitects.com.au
Chartered Architect No 6033

Job:
**RESIDENTIAL FLAT BUILDING
1, 3 & 5 THE CRESCENT
YAGOONA**

Drawing title:
FOURTH FLOOR PLAN

Scale: 1:200 Date: 26.10.2010

Drawn: JA Checked: DM

Drawing no. SK06A

Copyright © Mackenzie Architects
Mackenzie Architects is the owner of the copyright in this drawing. Plans, designs and specifications. This drawing may not be reproduced or copied in whole or in part without prior written consent of Mackenzie Architects.

FOURTH FLOOR PLAN
SCALE 1:100

THE CRESCENT