




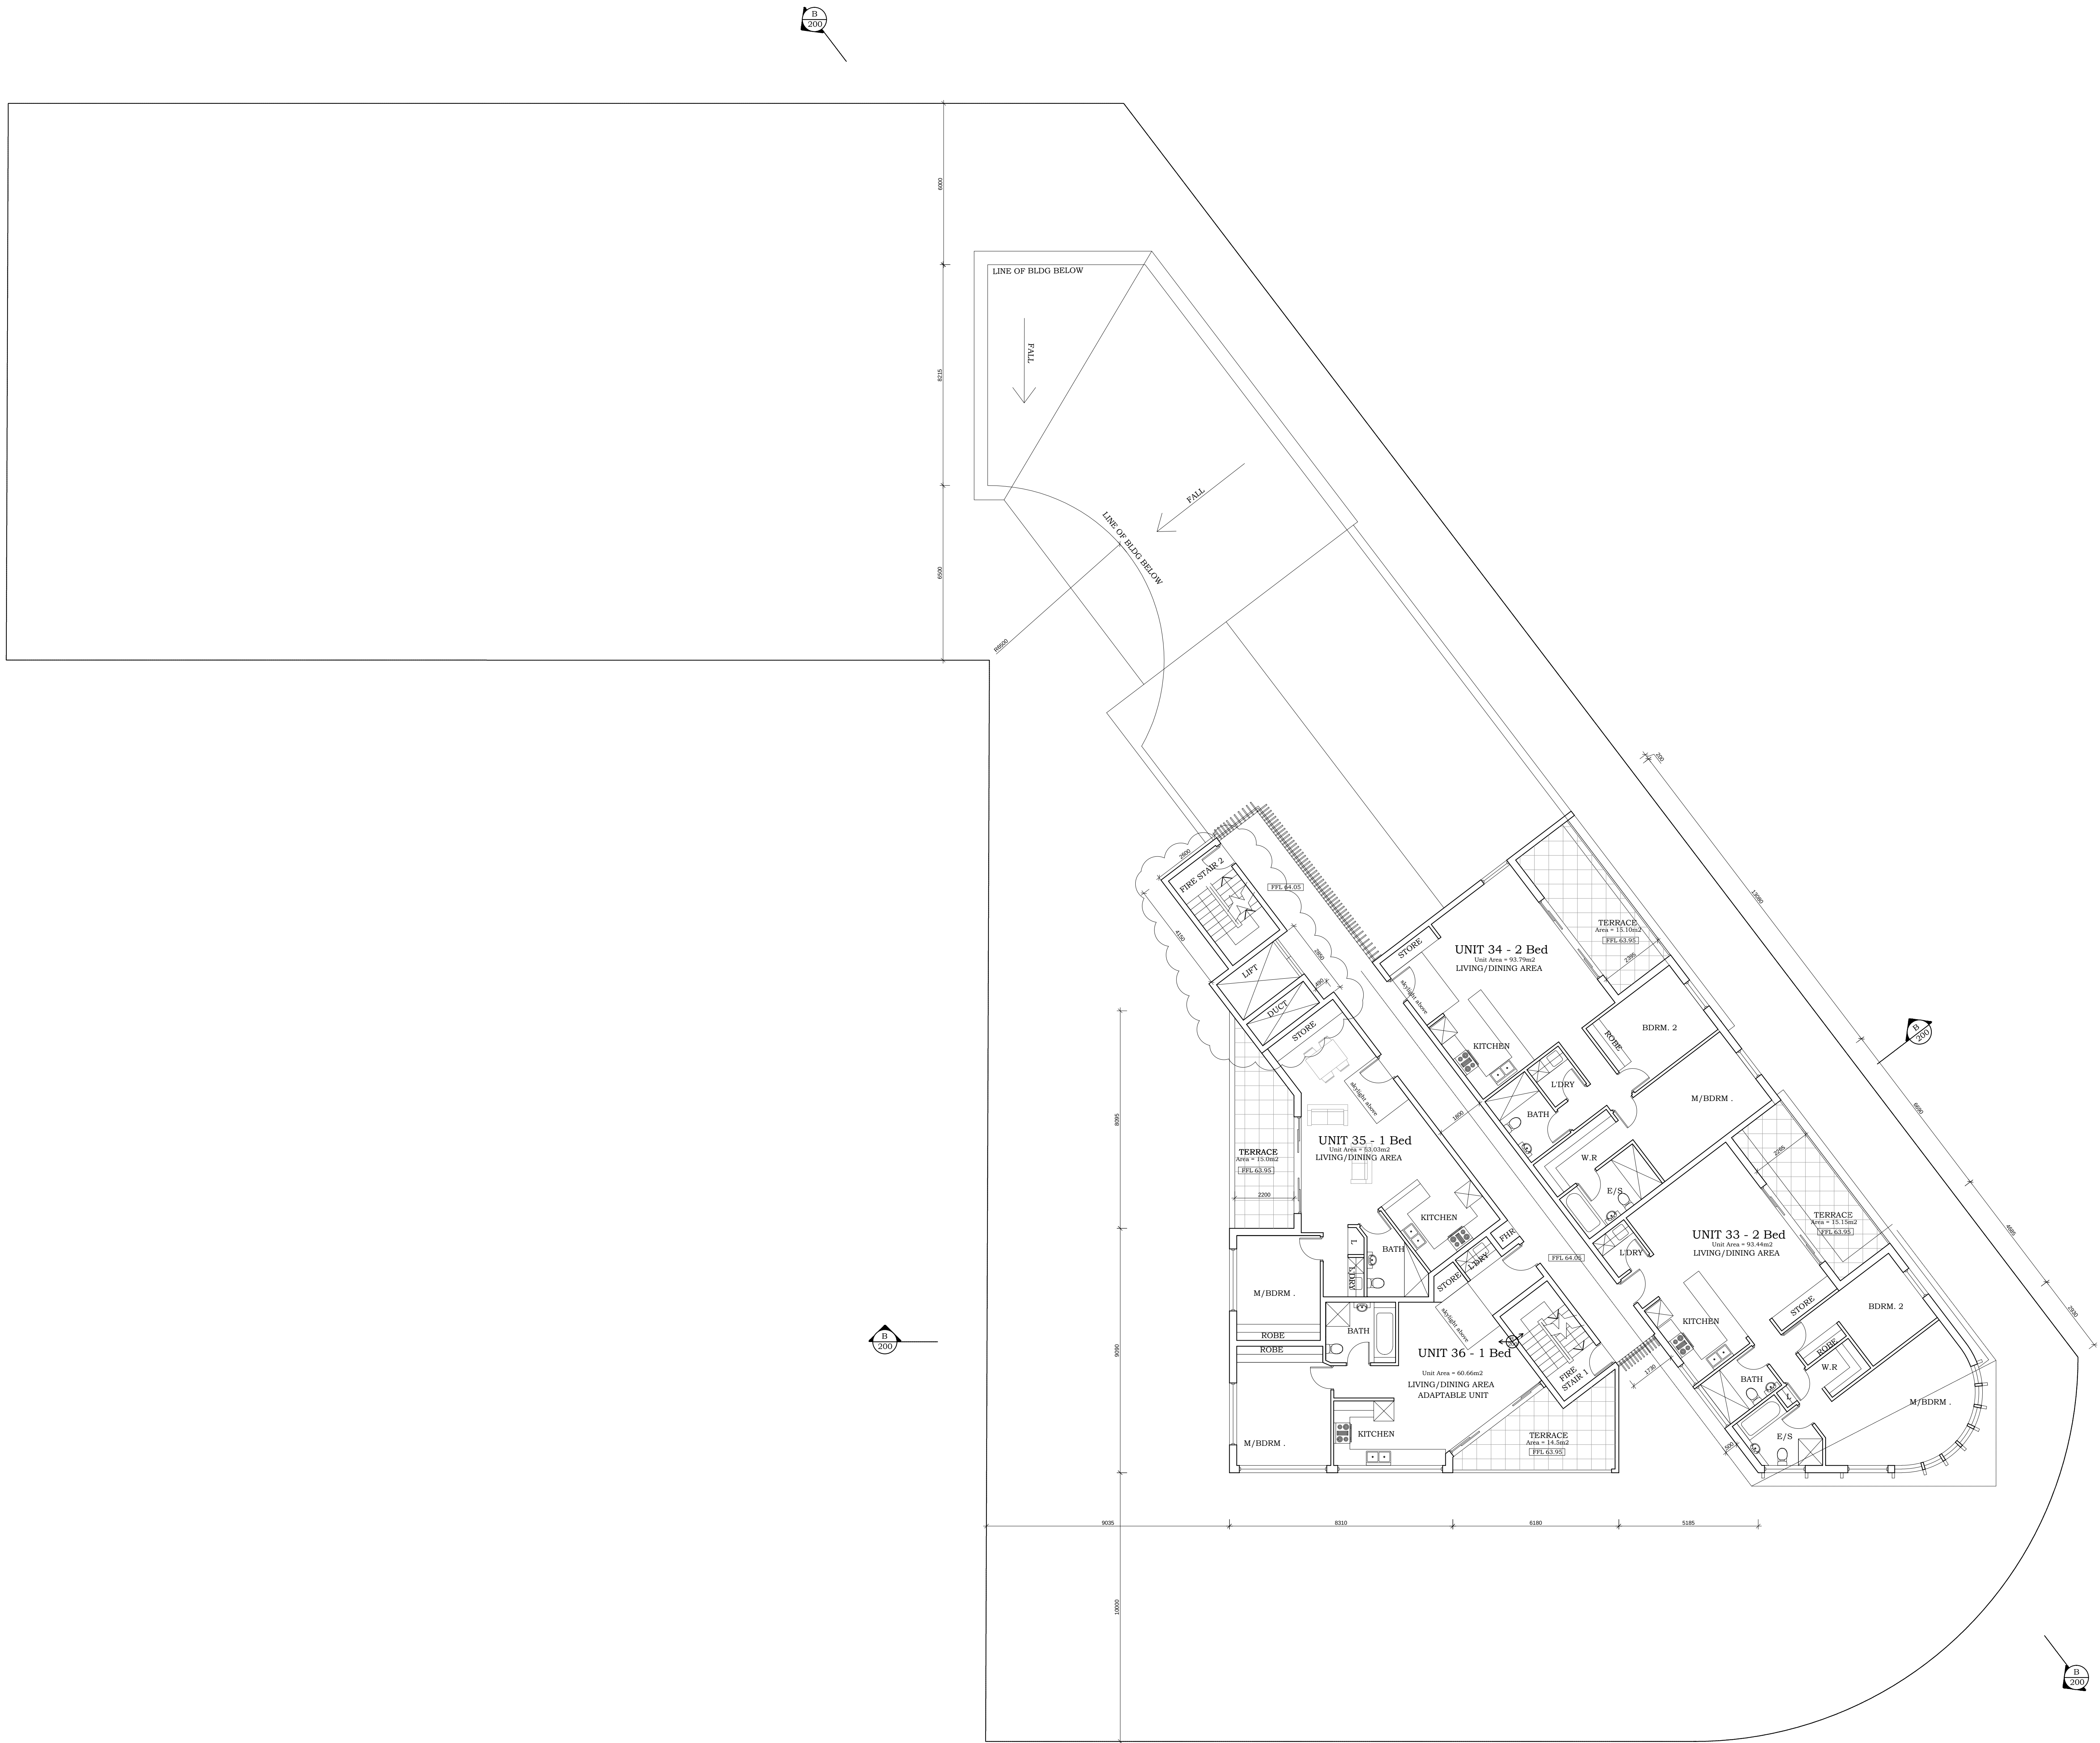

THE CRESCENT

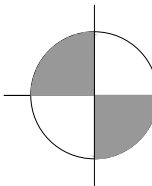

FIFTH FLOOR PLAN
SCALE 1:100

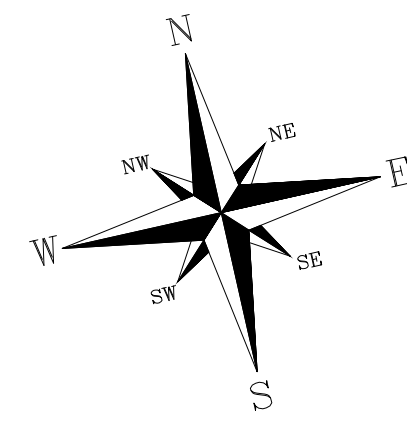

P4	A - AMENDED	26.05.11
P3	FOR DA	10.12.10
P2	For coordination	30.11.10
P1	For MDDRIP	4.11.2010
no.	revision	date

MACKENZIE ARCHITECTS

MACKENZIE ARCHITECTS
Chartered Architects & Strategic Planners
Carem Pty. Ltd. ACN 084 320 543

4/3 The Postern
Castlereag - NSW - 2068
Phone: (02) 9967 9966
Fax: (02) 9967 9977
Email: info@mackenziearchitects.com.au
Chartered Architect No 6033

Job:
**RESIDENTIAL FLAT BUILDING
1, 3 & 5 THE CRESCENT
YAGOONA**

Drawing title:
FIFTH FLOOR PLAN

Scale:	Date:
1:100	26.10.2010
Drawn:	Checked:
JA	DM
Drawing no.	

SK07A

Copyright © Mackenzie Architects