



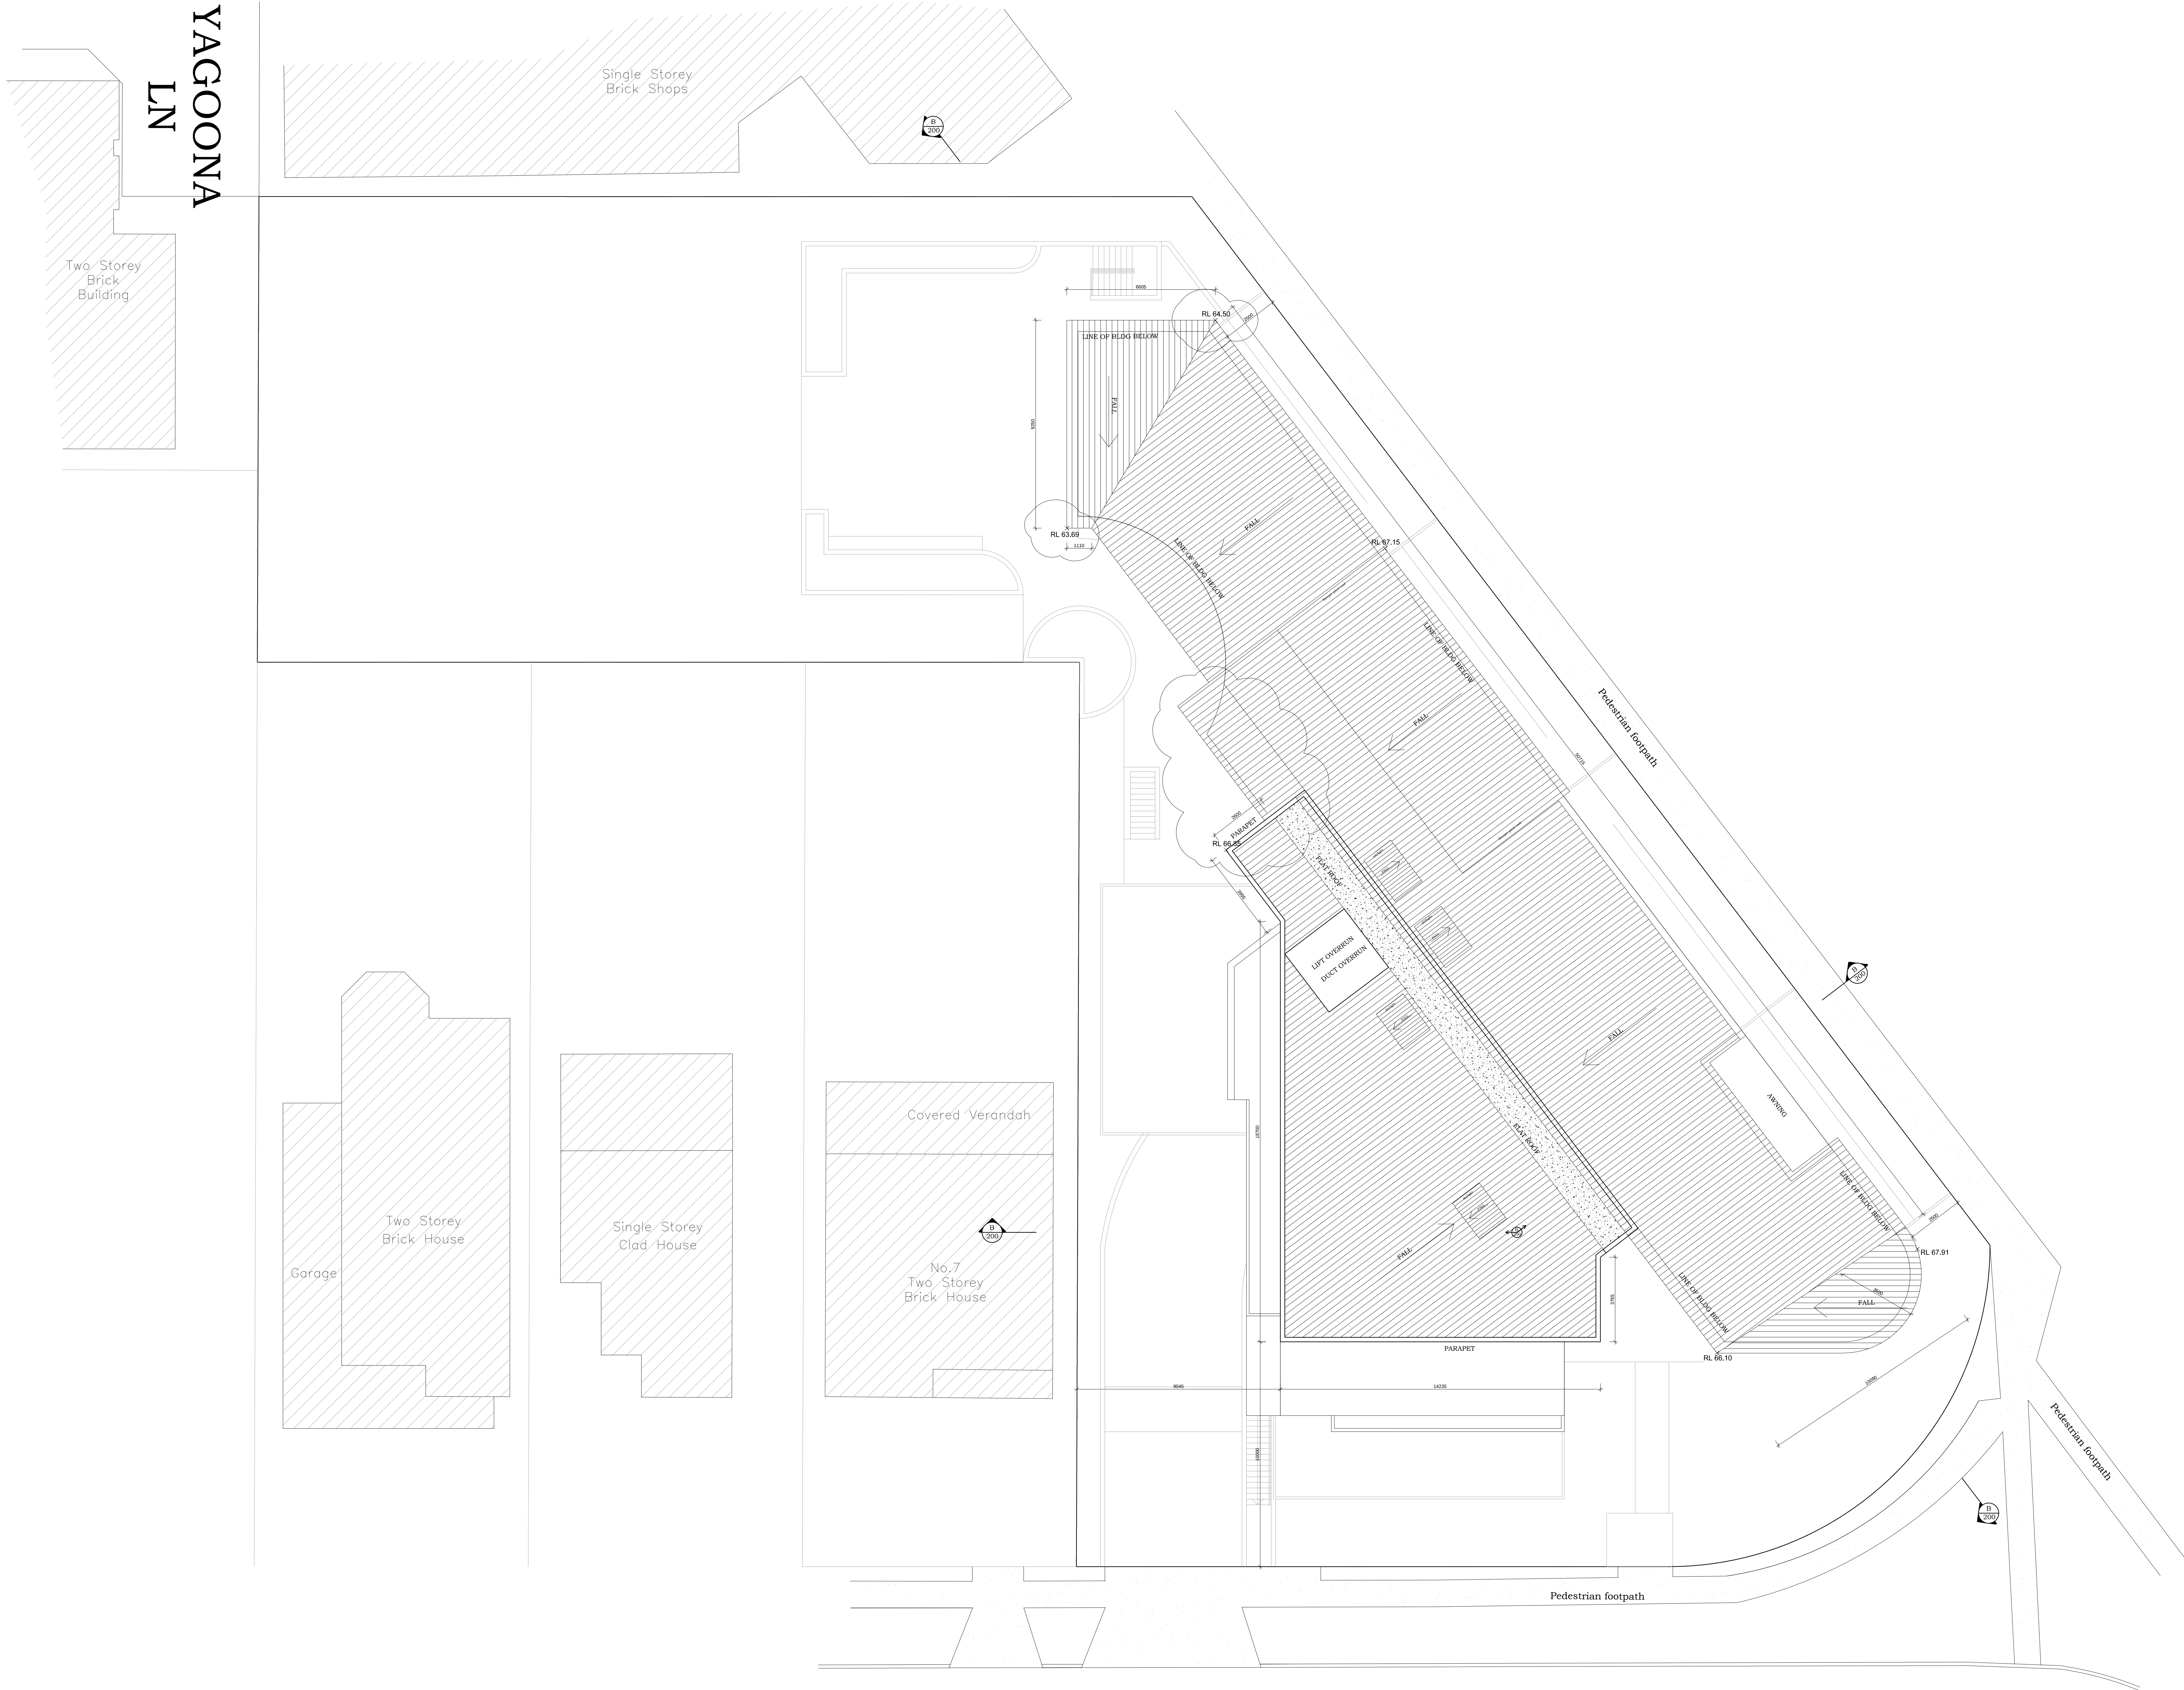

THE CRESCENT

ROOF/ SITE PLAN
SCALE 1:100

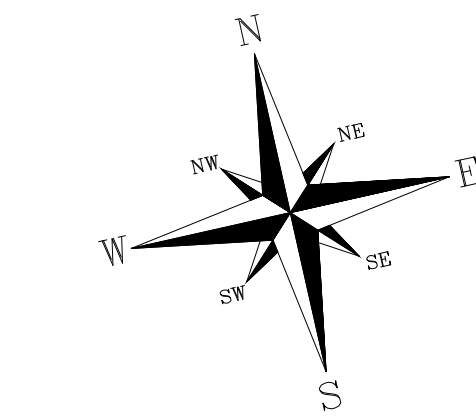

P4	A - AMENDED	26.05.11
P3	FOR DA	10.12.10
P2	For coordination	30.11.10
P1	For MDDR	4.11.2010
no.	revision	date

MACKENZIE ARCHITECTS


MACKENZIE ARCHITECTS
Chartered Architects & Strategic Planners
Carem Pty. Ltd. ACN 084 320 543

4/3 The Postern
Castlereag - NSW - 2068
Phone: (02) 9967 9966
Fax: (02) 9967 9977
Email: info@mackenziearchitects.com.au
Chartered Architect No 6033

Job:
**RESIDENTIAL FLAT BUILD'G
1, 3 & 5 THE CRESCENT
YAGOONA**

Drawing title:
ROOF/ SITE PLAN

North point:

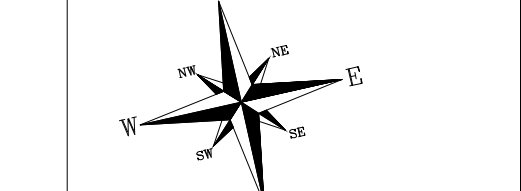

Scale: 1:100 Date: 26.10.2010
Drawn: JA Checked: DM

JA DM
Drawing no. SK08A

Copyright
Mackenzie Architects is the owner of the copyright in this drawing, plans, designs and specifications. This may not be used, reproduced or copied in whole or in part without prior written consent of Mackenzie Architects.

Copyright © Mackenzie Architects