


SOUTH ELEVATION
SCALE 1:100

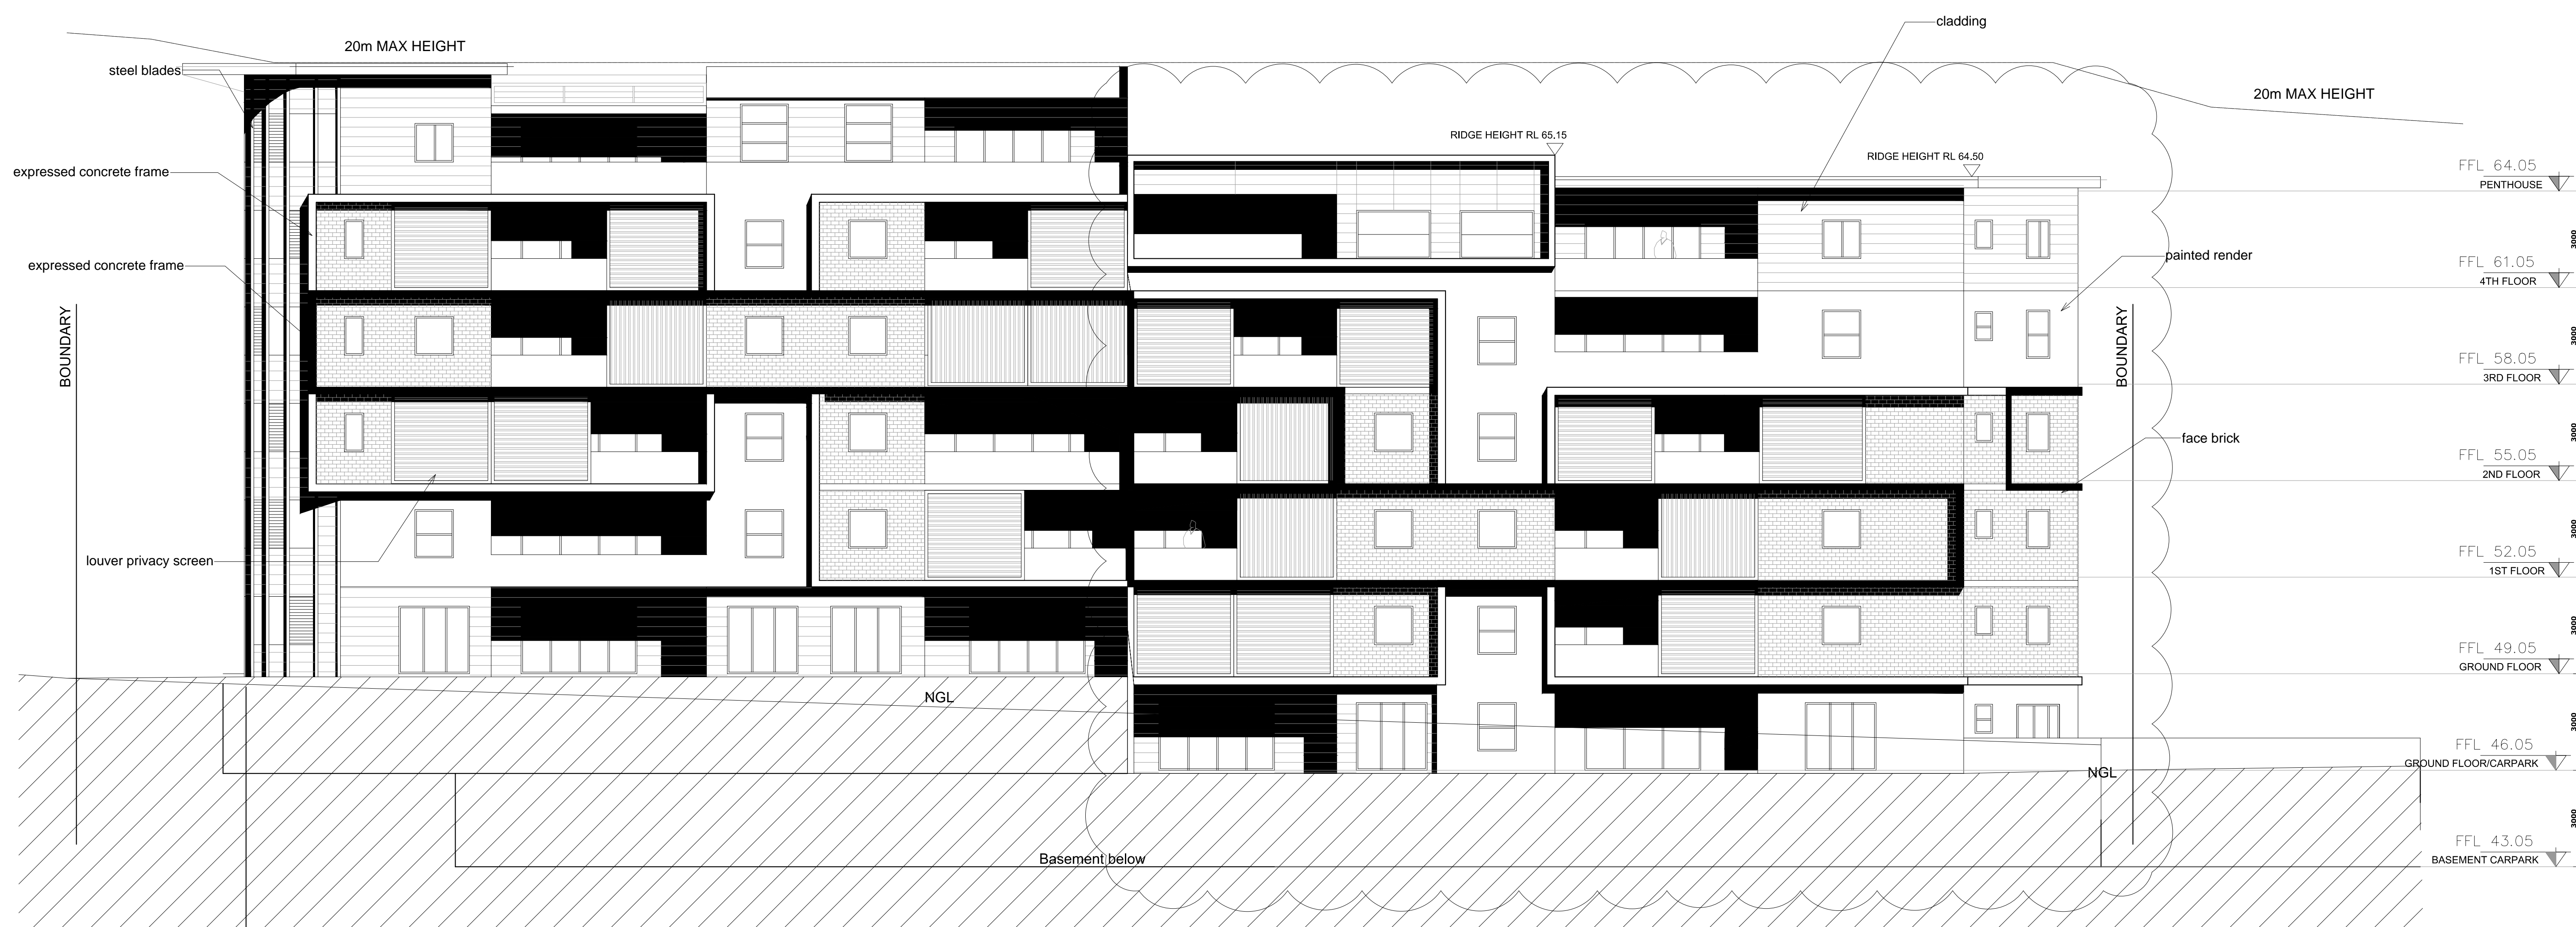

NORTH EAST ELEVATION
SCALE 1:100

| | | |
|-----|------------------|-----------|
| P4 | A - AMENDED | 26.05.11 |
| P3 | FOR DA | 10.12.10 |
| P2 | For coordination | 30.11.10 |
| P1 | For MDDRIP | 4.11.2010 |
| no. | revision | date |

MACKENZIE ARCHITECTS

MACKENZIE ARCHITECTS
Chartered Architects & Strategic Planners
Carem Pty. Ltd. ACN 084 320 543

4/3 The Postern
Castlereag - NSW - 2068
Phone: (02) 9967 9966
Fax: (02) 9967 9977
Email: info@mackenziearchitects.com.au
Chartered Architect No 6033

Job:
**RESIDENTIAL FLAT BUILDING
1, 3 & 5 THE CRESCENT
YAGOONA**

Elevation title:
SOUTH + NORTH EAST

| | |
|--------------|-------------------|
| Scale: | Date: |
| 1:100 | 26.10.2010 |
| Drawn: | Checked: |
| JA | DM |
| Drawing no. | |

SK100A

Copyright

Mackenzie Architects is the owner of the copyright in the drawings, plans, designs and specifications. The drawings and specifications are not to be reproduced or copied in whole or in part without prior written consent of Mackenzie Architects.

02 9967 9966