


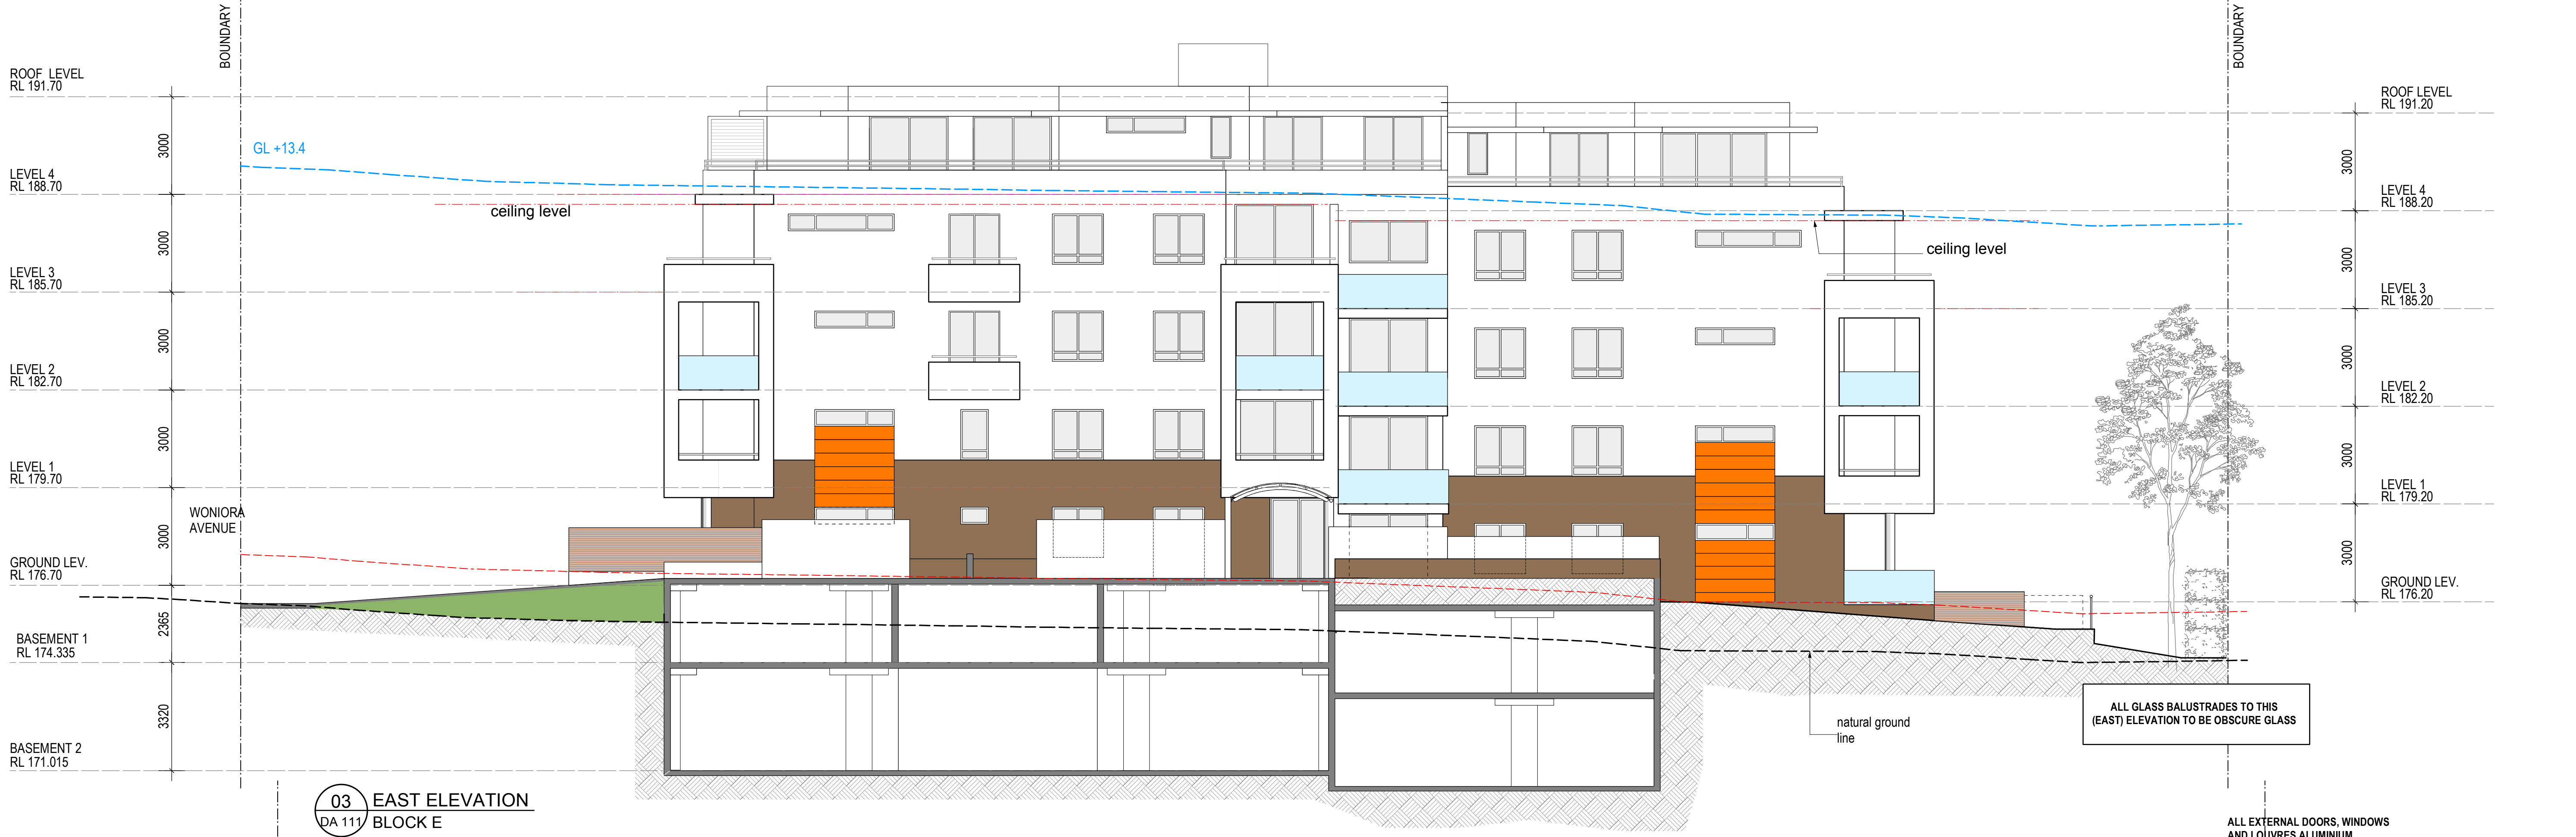

- LEGEND**
- RW RENDER
 - FACING BRICK
 - METAL CLADDING
 - GLASS BALUSTRADE
 - GLASS SCREENS

ISSUE	DATE	REVISION
E	19/9/11	REVISED ISSUE
DWG Status		
Project: PROPOSED RESIDENTIAL DEVELOPEMENT		
Address: 1-21 Woniora Avenue Wairoonga		
Client: BECTON Property Group		
GILSENAN ASSOCIATES ARCHITECTS		
Studio 6, level 3, 53 Great Buckingham St Northern NSW 2016 P: (02) 955 0072 E: gilsenan@ga.com.au		
Drawing: EAST AND WEST ELEVATIONS - BLOCK E		
Scale: 1:200 @ A1		
Date: 05.07.10	Drawn:	
Job No: 1075		
Drawing #: DA 111	Revision:	E

FOR COUNCIL ISSUE
19.09.11

Figured dimensions to be taken in preference to scale. Verify all dimensions on site (vols). Copyright for the information contained herein remains the property of Gilsenan Associates Architects.