






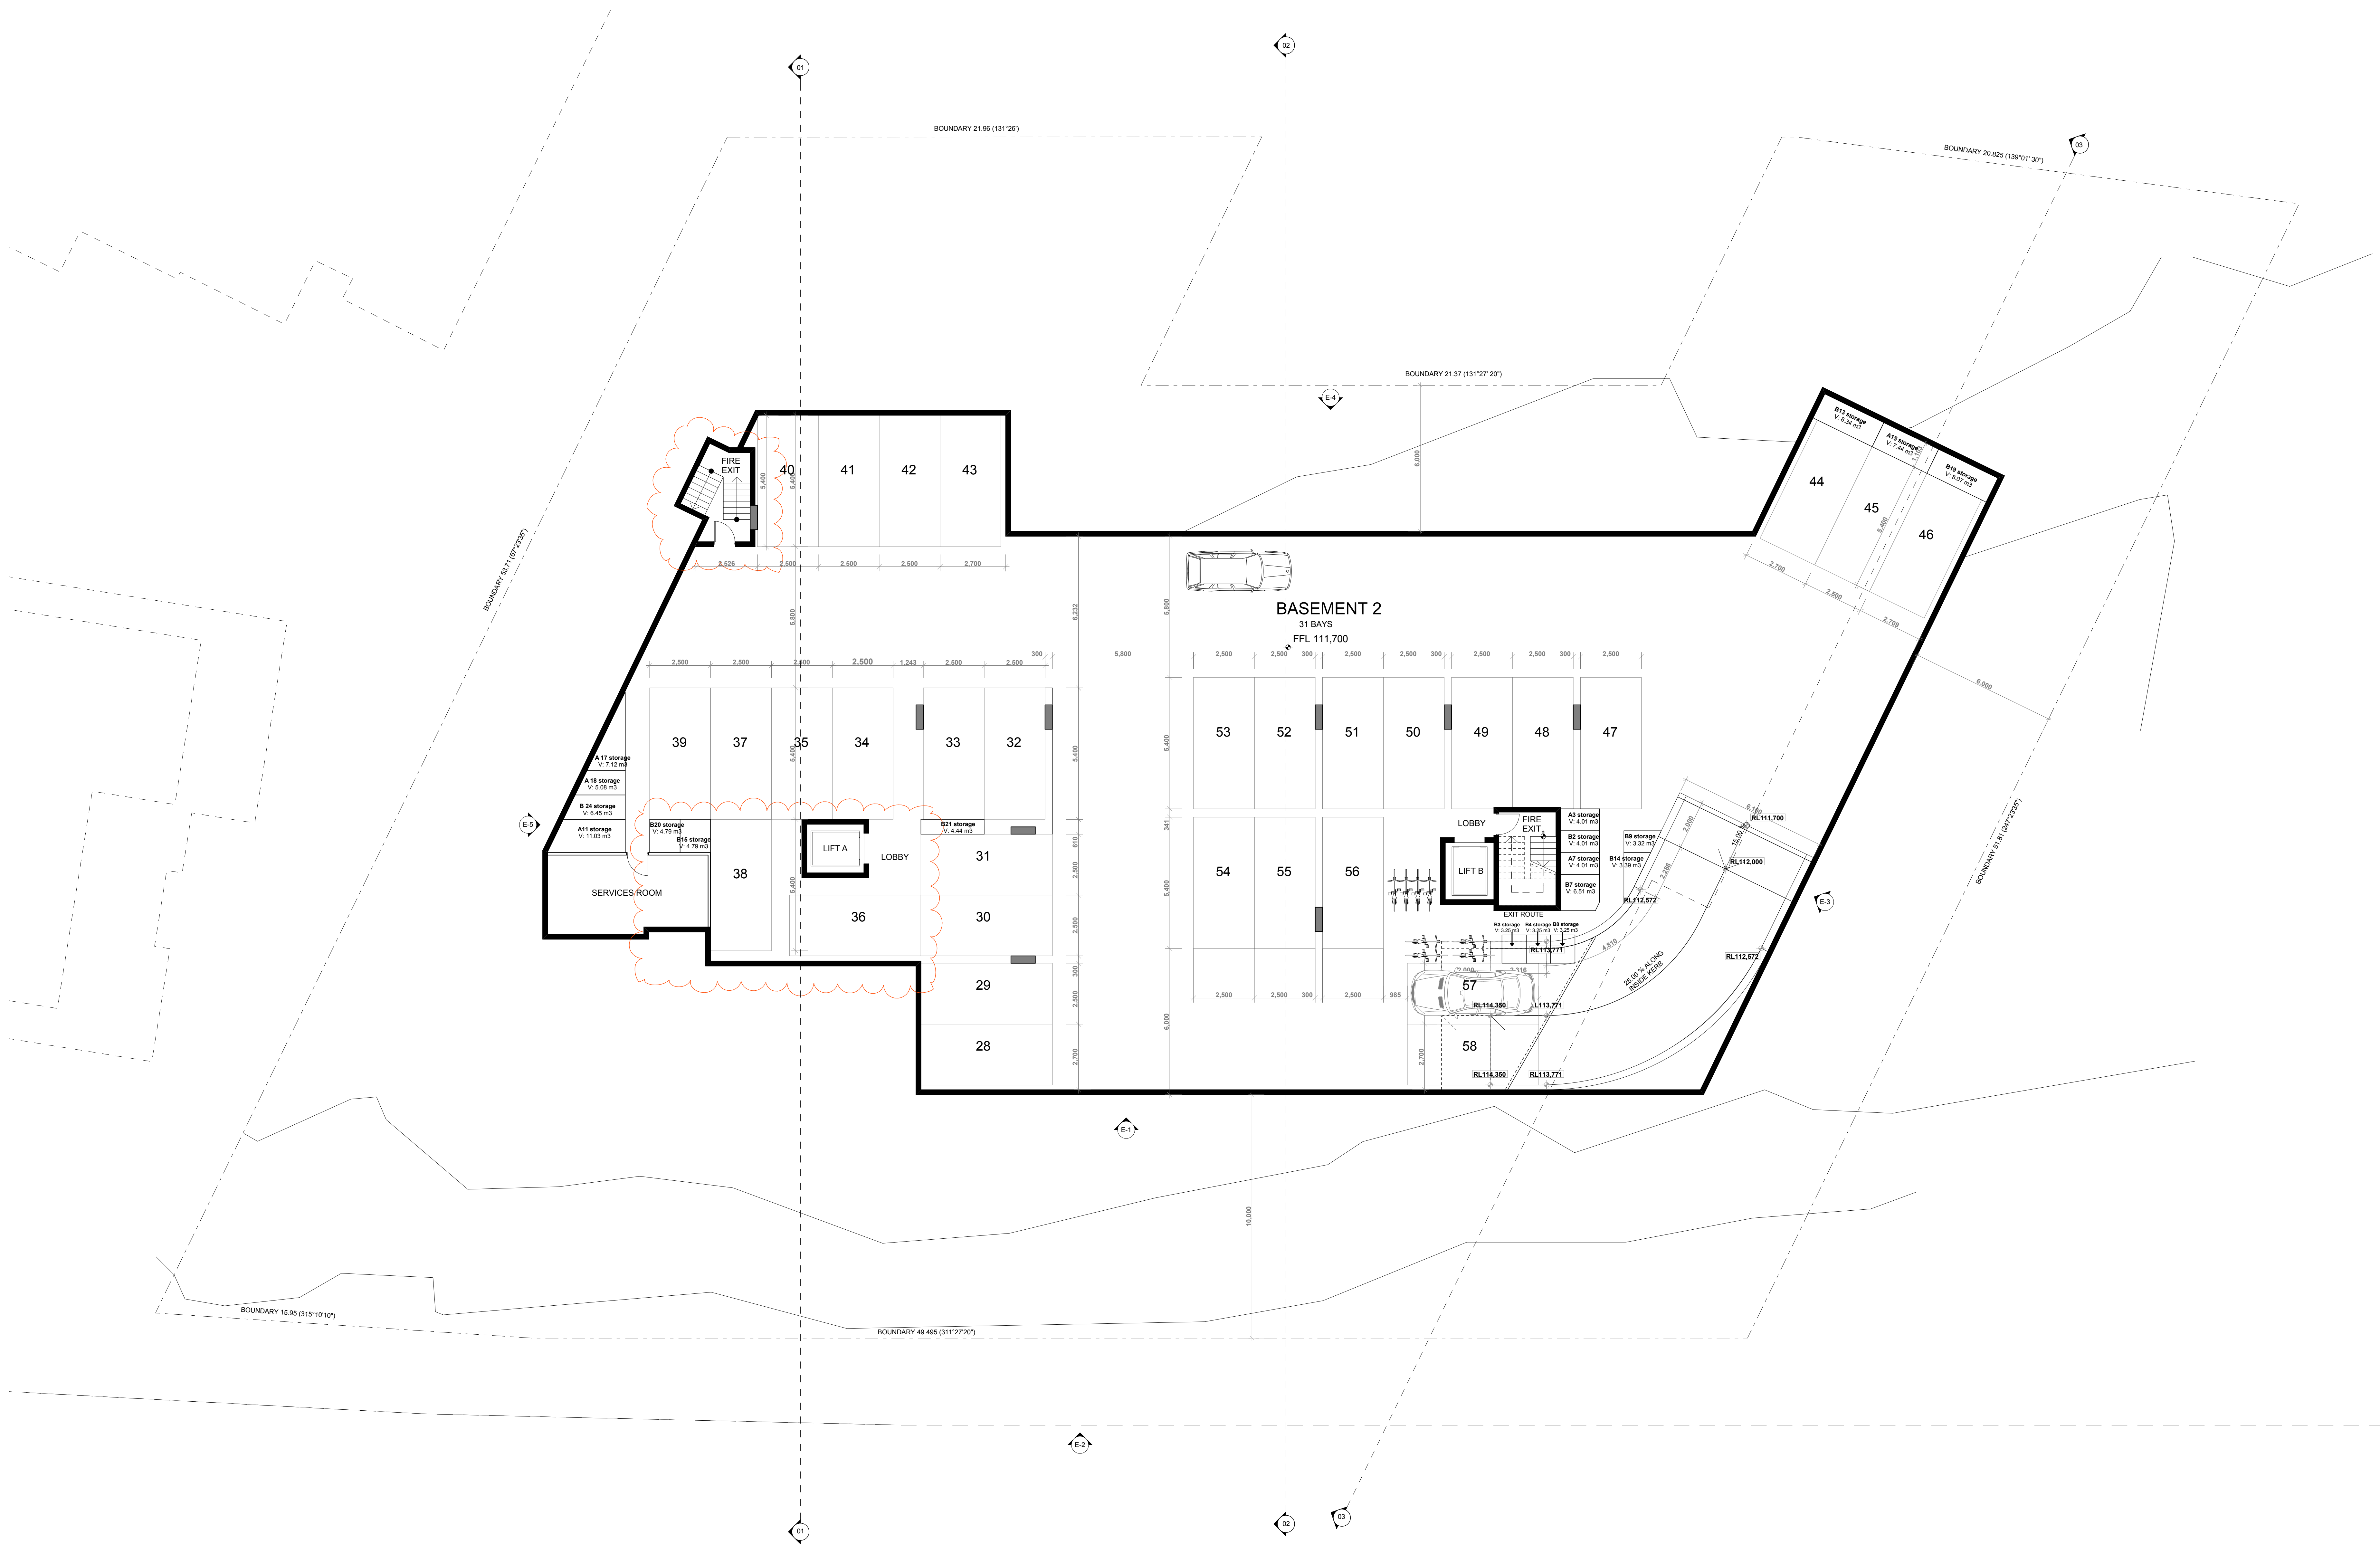

1 BASEMENT 2
1:100

C DA AMENDED B DA AMENDED A DA SUBMISSION TO COUNCIL RE DESIGN		FA 2011.08.30 FA 2011.04.30 FA 2010.12.08 BY
MACKENZIE ARCHITECTS Chartered Architect No.6033 ABN 46 129 502 772 4/3 The Postern Castlereag NSW 2068 Phone: (02) 9967 9966 Fax: (02) 9967 9977 www.mackenziearchitects.com.au info@mackenziearchitects.com.au		
Client: AGH Holdings Pty Ltd Job: MULTI-RESIDENTIAL DEVELOPMENT 573-585 Pacific Highway, Killara		
Drawing Title: FLOOR PLAN-02 BASEMENT 2		
Scale 1:100	Date:	Revision:
Project No: 10/15	Drawing No.: A-101	Revision: C
Drawn: FA	Checked By: DM	Rev Date: 2008/09/11
Copyright Mackenzie Architects is the owner of the copyright subsisting in these drawings, plans, designs and specifications. They must not be used, reproduced or copied in whole or part without prior written consent of Mackenzie Architects. Copyright Mackenzie Architects. All rights reserved		

 

 



MACKENZIE ARCHITECTS
Chartered Architect No. 6033
ABN 46 129 502 772
4/3 The Postern
Castlereag NSW 2068
Phone: (02) 9967 9966
Fax: (02) 9967 9977
www.mackenziearchitects.com.au
info@mackenziearchitects.com.au

Client:
AGH Holdings Pty Ltd
Job:
MULTI-RESIDENTIAL DEVELOPMENT
573-585 Pacific Highway, Killara
Drawing Title:
FLOOR PLAN 01
Survey: ARCH (1), FIRST


Scale: 1:100
Date:
Project No:
10/15
Drawing No.:
A-104
Revision:
C
Drawn By:
FA
Checked By:
DM
Rev Date:
2008/09/11
Copyright:
Mackenzie Architects is the owner of the copyright in this drawing. It is to be used, reproduced or copied in whole or in part without prior written consent of Mackenzie Architects.
Copyright Mackenzie Architects. All rights reserved.



1 SECOND
1:100

MACKENZIE ARCHITECTS Chartered Architect No. 6033 ABN 46 129 502 772 4/3 The Postern Castlereagh NSW 2068 Phone: (02) 9967 9966 Fax: (02) 9967 9977 www.mackenziearchitects.com.au info@mackenziearchitects.com.au	
Client: AGH Holdings Pty Ltd	
Project No: 10/15	
Drawing No: A-105	
Revision: C	
Date: FA	
Checked By: DM	
Scale: 1:100	
Date:	
Revision:	
Copyright Mackenzie Architects is the owner of the copyright in the drawings, designs and specifications. They must not be used, reproduced or copied in whole or part without prior written consent of Mackenzie Architects. Copyright Mackenzie Architects. All rights reserved.	

MACKENZIE ARCHITECTS

 



1 PENTHOUSE 1:100

C. DA. AMENDED B. DA. AMENDED A. DA. SUBMISSION TO COUNCIL REVISION		FA. 2011.08.30 HA. 2011.08.30 FA. 2011.08.30 HA. 2011.08.30
MACKENZIE ARCHITECTS Chartered Architect No. 6033 ABN 46 129 502 772 4/3 The Postern Castlereag NSW 2068 Phone: (02) 9967 9966 Fax: (02) 9967 9977 www.mackenziearchitects.com.au info@mackenziearchitects.com.au		
Client: AGH Holdings Pty Ltd Job: MULTI-RESIDENTIAL DEVELOPMENT 573-585 Pacific Highway, Killara		
Drawing Title: FLOOR PLAN 04 PENTHOUSE		
Scale 1:100 Date: Drawing No.: 10/15 Revision: A-107 C		
Drawn: FA Checked By: DM Rev Date: 2008/09/11		
Copyright Mackenzie Architects is the owner of the copyright in the drawings and specifications. They must not be used, reproduced or copied in whole or part without prior written consent of Mackenzie Architects. Copyright Mackenzie Architects. All rights reserved		

MACKENZIE ARCHITECTS