



Bar Scale

 

Planter planting to include:
- 6 *Metrosideros*

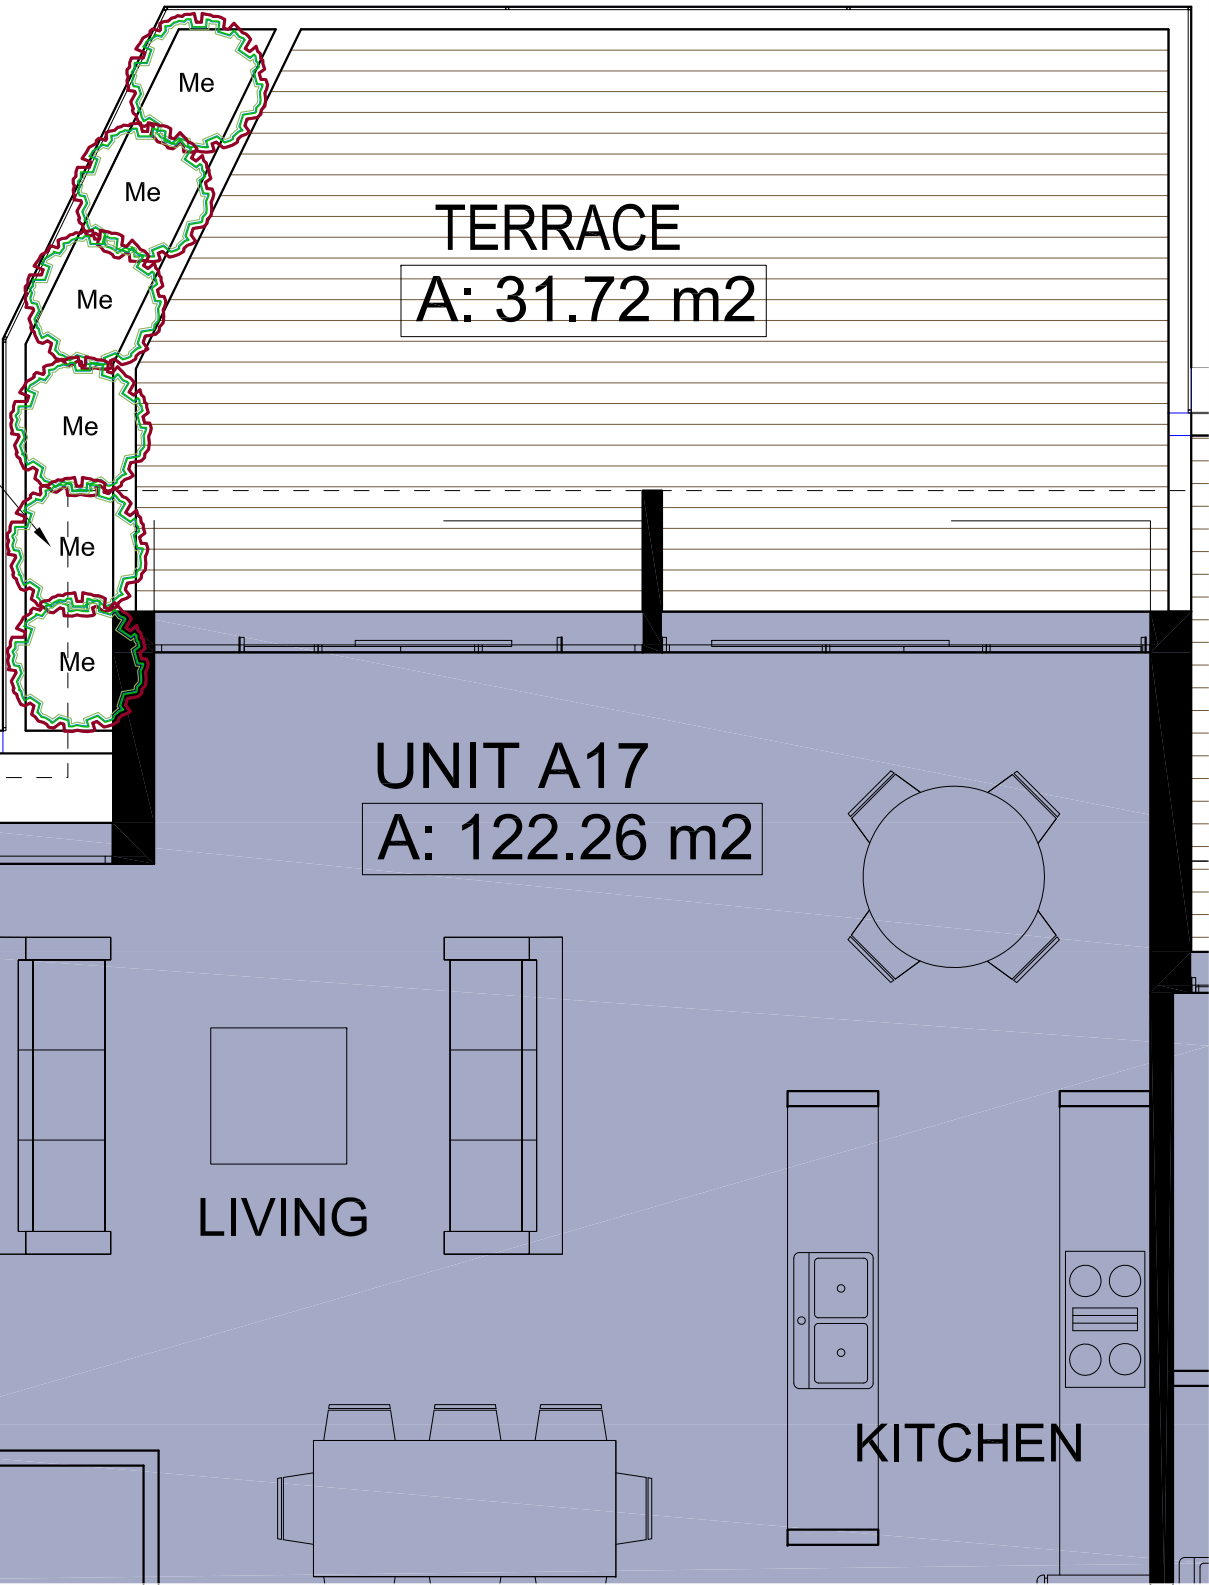

LEGEND & SCHEDULE

Hardy & full sun plants



Metrosideros "Red baby"
NZ Christmas Bush (Exotic)
Pot size: 200mm
Mature H x S: 1.5m x 1.5m
Qty Required: 6




Metrosideros cvs

General Notes:

Figured dimensions take preference to scale readings. Verify all dimensions on site. PDFs plans may vary slightly in Scale for that indicated on plans. Report any discrepancies to the Landscape Architect before proceeding with the work.

Copyright R. L. Frew Landscape Architectural Services T/A CONCEPT
This drawing is protected by copyright. All rights are reserved. Unless permitted under the Copyright Act 1968, no part of this drawing may in any form or by any means be reproduced, published, broadcast or transmitted without the prior written permission of the copyright owner.
If the Status of this drawing is not signed off For Construction it may be subject to change, alteration or amendment at the discretion of our office. It is not liable for any loss, damage, harm or injury whether special, consequential, direct or indirect, suffered by you or any other person as a result of your use of this drawing for construction purposes.

 

Amendments:		
Issue:	Revisions:	Date:

Architect:

Engineer:

Drawing Status:

Conzept
Landscape Architects

PO Box 416,
CREMORNE 2090

79 Atchison Street,
CROWS NEST, NSW 2065

Phone: 9438 1744
Fax: 9438 1766
enquiries@conzept.net.au Mob: 0413 861 351

Landscape Plan (Roof Planter)

PROPOSED RESIDENTIAL
DEVELOPMENT

573-585 PACIFIC HWY,
KILLARA

Client:
AGH HOLDINGS P/L

Council: KU-RING-GAI
Scale: 1:50 @ A3
Date: JULY 2011

Drawing # LPDA 11 - 215 / 4