



1 SECOND
1:100

D. SA. ARCHITECTS C. SA. ARCHITECTS B. SA. ARCHITECTS A. SA. ARCHITECTS		2011.10.06 2011.09.30 2011.09.30 2011.09.30
MACKENZIE ARCHITECTS Cherrybrook Architects No.6033 ABN 46 129 502 772 4/3 The Postern Castlereagh NSW 2068 Phone: (02) 9967 9966 Fax: (02) 9967 9977 www.mackenziearchitects.com.au info@mackenziearchitects.com.au		
Client: AGH Holdings Pty Ltd Job: MULTI-RESIDENTIAL DEVELOPMENT 573-585 Pacific Highway, Killara Drawing Title: FLOOR PLAN 02 SECOND		
Scale: 1:100	Date:	Revision:
Project No: 10/15	Drawing No.: A-105	Revision: D
Drawn: FA	Checked By: DM	2010/09/11
Copyright Mackenzie Architects is the owner of the copyright in the drawings and specifications. They must not be used, reproduced or copied in whole or part without prior written consent of Mackenzie Architects. Copyright Mackenzie Architects. All rights reserved.		

MACKENZIE ARCHITECTS

No. 26-30
MARIAN STREET

No. 2
CAITHNESS STREET

No. 4
CAITHNESS STREET

No. 6
CAITHNESS STREET

No. 32
MARIAN STREET

No. 571
PACIFIC HIGHWAY

1 THIRD
1:100

D: SA, ANNECROD
C: SA, ANNECROD
B: SA, ANNECROD
A: SA, SUBMISSION TO COUNCIL
REV: 001

FA: 2011.10.06
FA: 2011.09.30
FA: 2011.04.30
FA: 2010.12.08
FA: 001


MACKENZIE ARCHITECTS
Charter of Architects No. 6033
ABN 46 129 502 772
4/3 The Postern
Castlereag NSW 2068
Phone: (02) 9967 5966
Fax: (02) 9967 5977
www.mackenziearchitects.com.au
info@mackenziearchitects.com.au

Client:
AGH Holdings Pty Ltd
Job:
**MULTI-RESIDENTIAL
DEVELOPMENT**
573-585 Pacific Highway, Killara
Drawing Title:
FLOOR PLAN 03
THIRD

Scale: 1:100
Date:
Project No:
10/15
Drawing No.:
A-106
Revision:
D
Drawn By:
FA
Checked By:
DM
Rev Date:
2010/09/11

Copyright
Mackenzie Architects is the owner of the copyright artwork
in these drawings, plans, designs and specifications. They
must not be used, reproduced or copied in whole or part
without prior written consent of Mackenzie Architects.
Copyright Mackenzie Architects. All rights reserved.




MACKENZIE ARCHITECTS

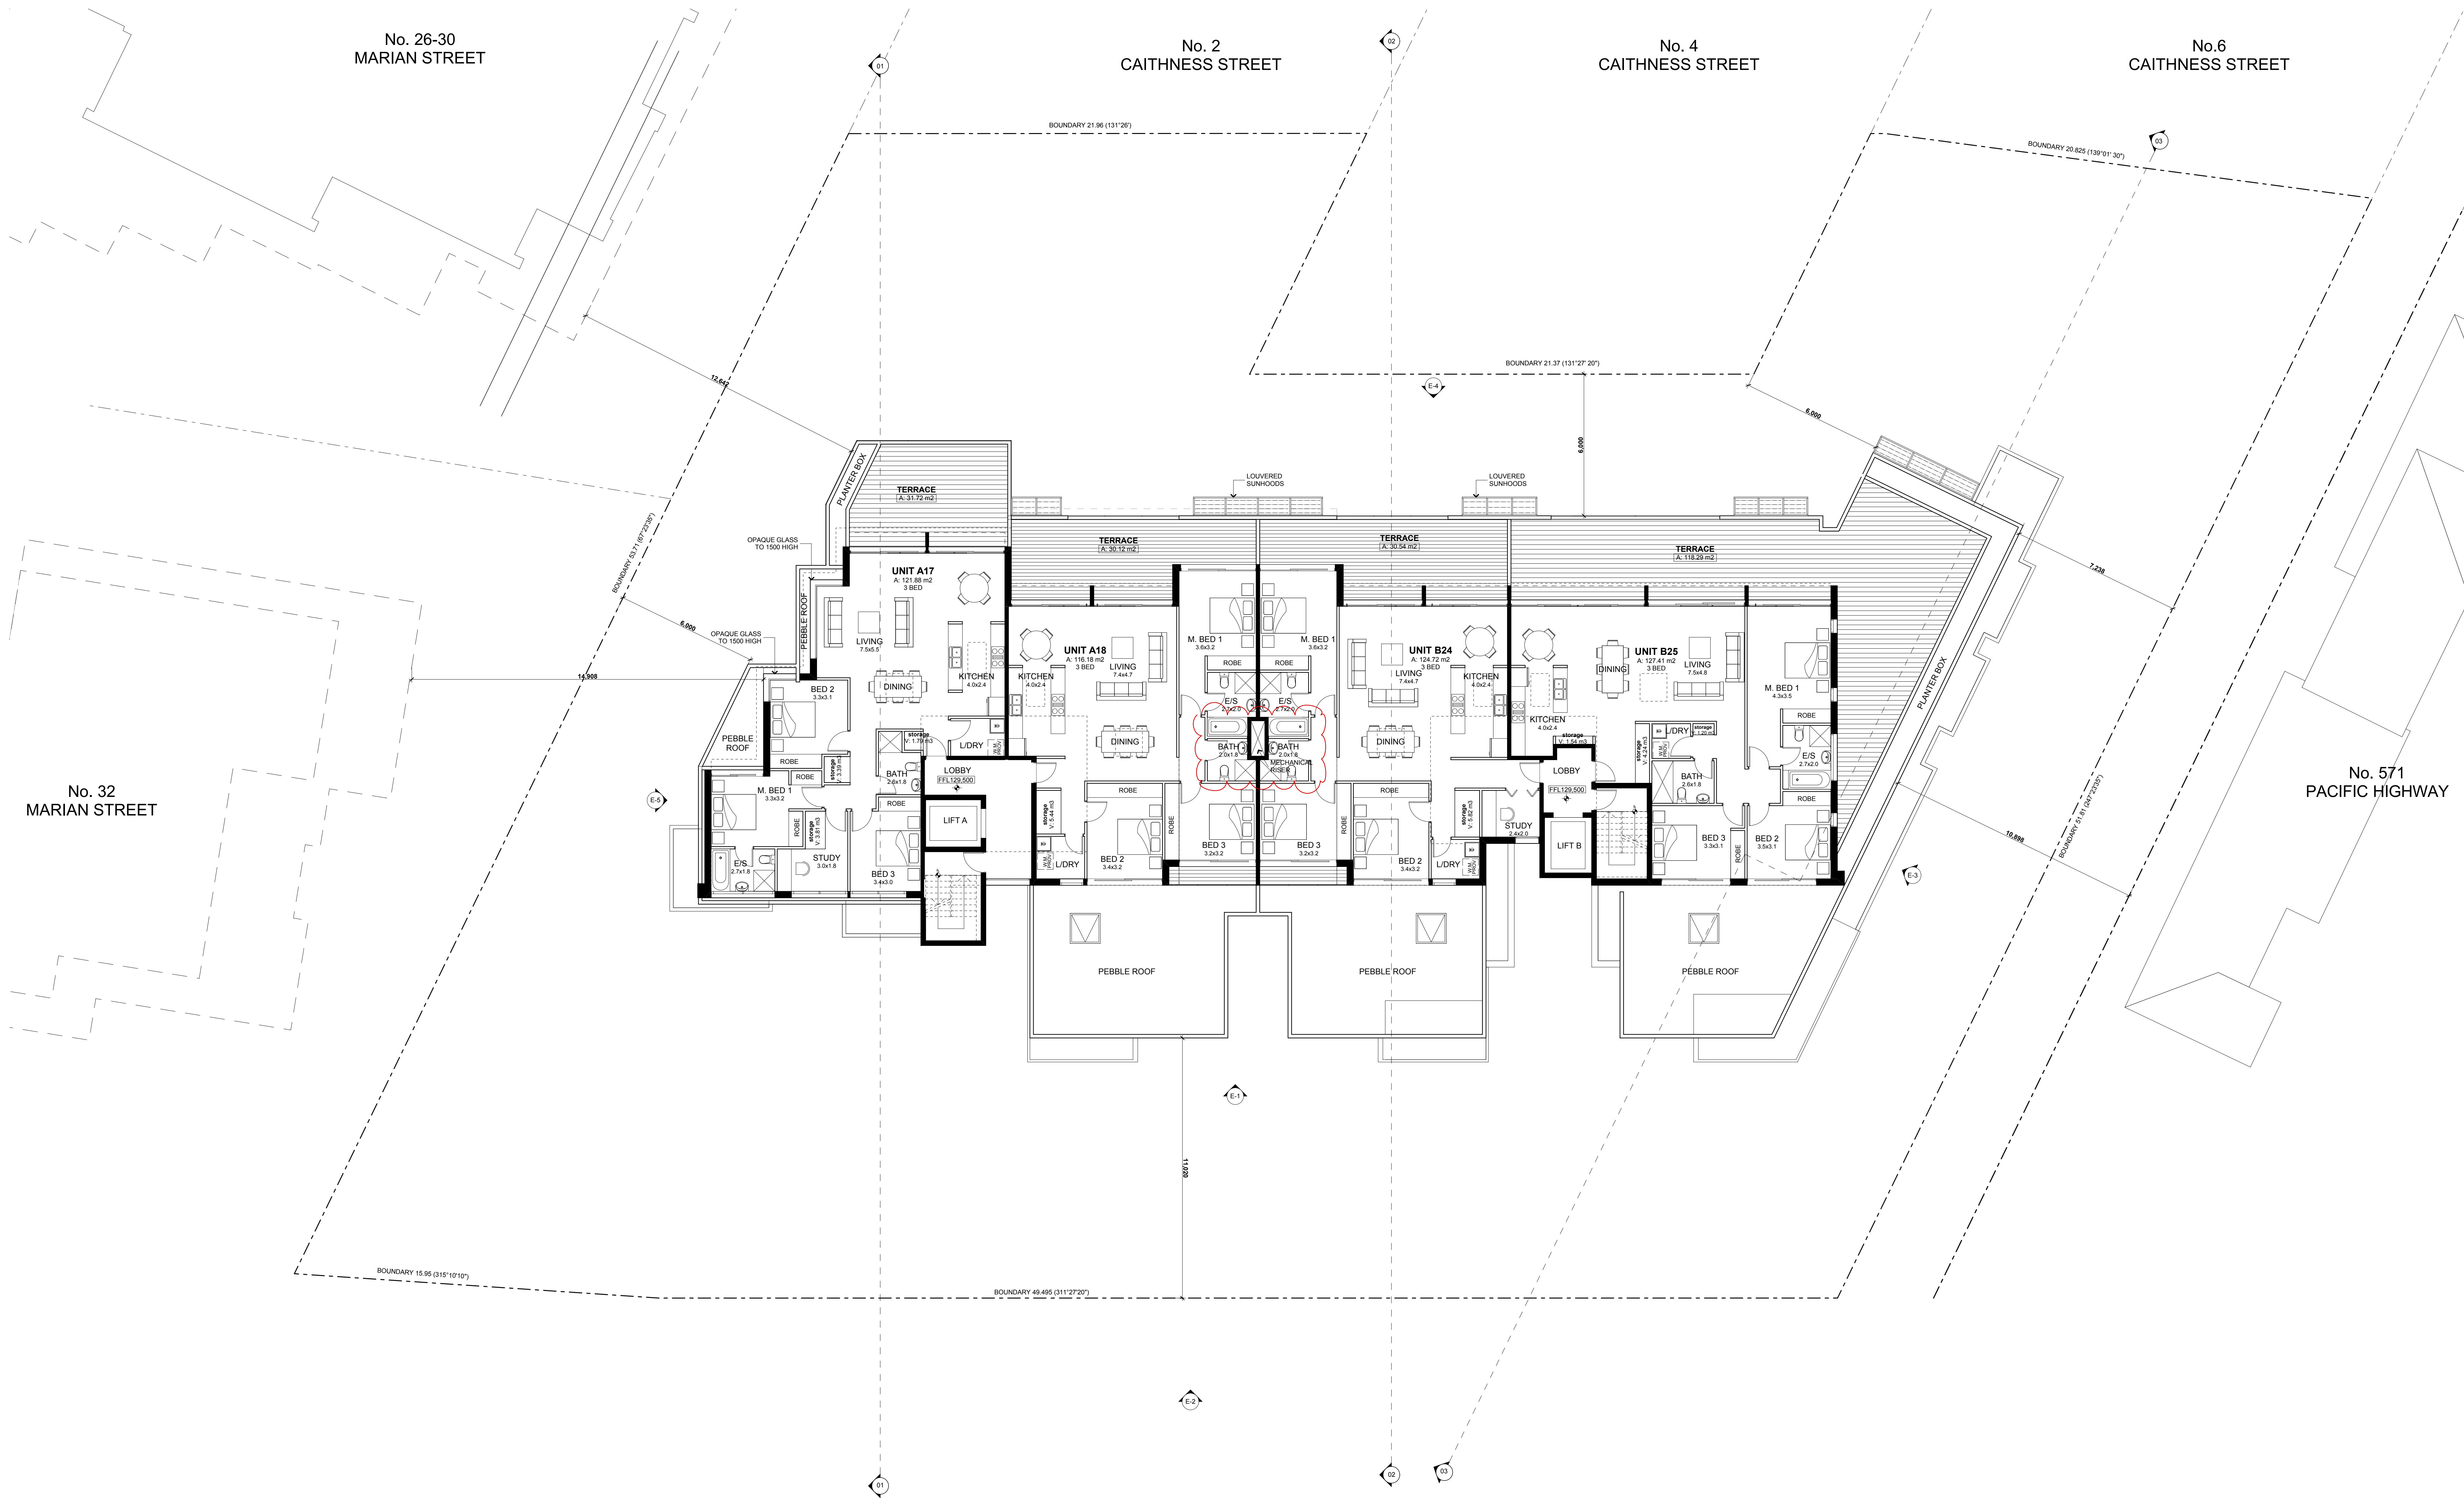

1 PENTHOUSE 1:100

MACKENZIE ARCHITECTS Chartered Architect No. 6033 ABN 46 129 502 772 4/3 The Postern Castlereag NSW 2068 Phone: (02) 9967 9966 Fax: (02) 9967 9977 www.mackenziearchitects.com.au info@mackenziearchitects.com.au	
Client: AGH Holdings Pty Ltd	
Project: MULTI-RESIDENTIAL DEVELOPMENT	
573-585 Pacific Highway, Killara	
Drawing Title: FLOOR PLAN 04	
PENTHOUSE	
Scale: 1:100	
Date:	Revision:
Project No: 10/15	Drawing No.: A-107
Drawn: FA	Checked By: DM
Rev Date: 20/09/2011	
Copyright Mackenzie Architects is the owner of the copyright in this drawing. It is to be used only for the purposes for which it was prepared. It is not to be used, reproduced or copied in whole or part without prior written consent of Mackenzie Architects. Copyright Mackenzie Architects. All rights reserved.	

MACKENZIE ARCHITECTS

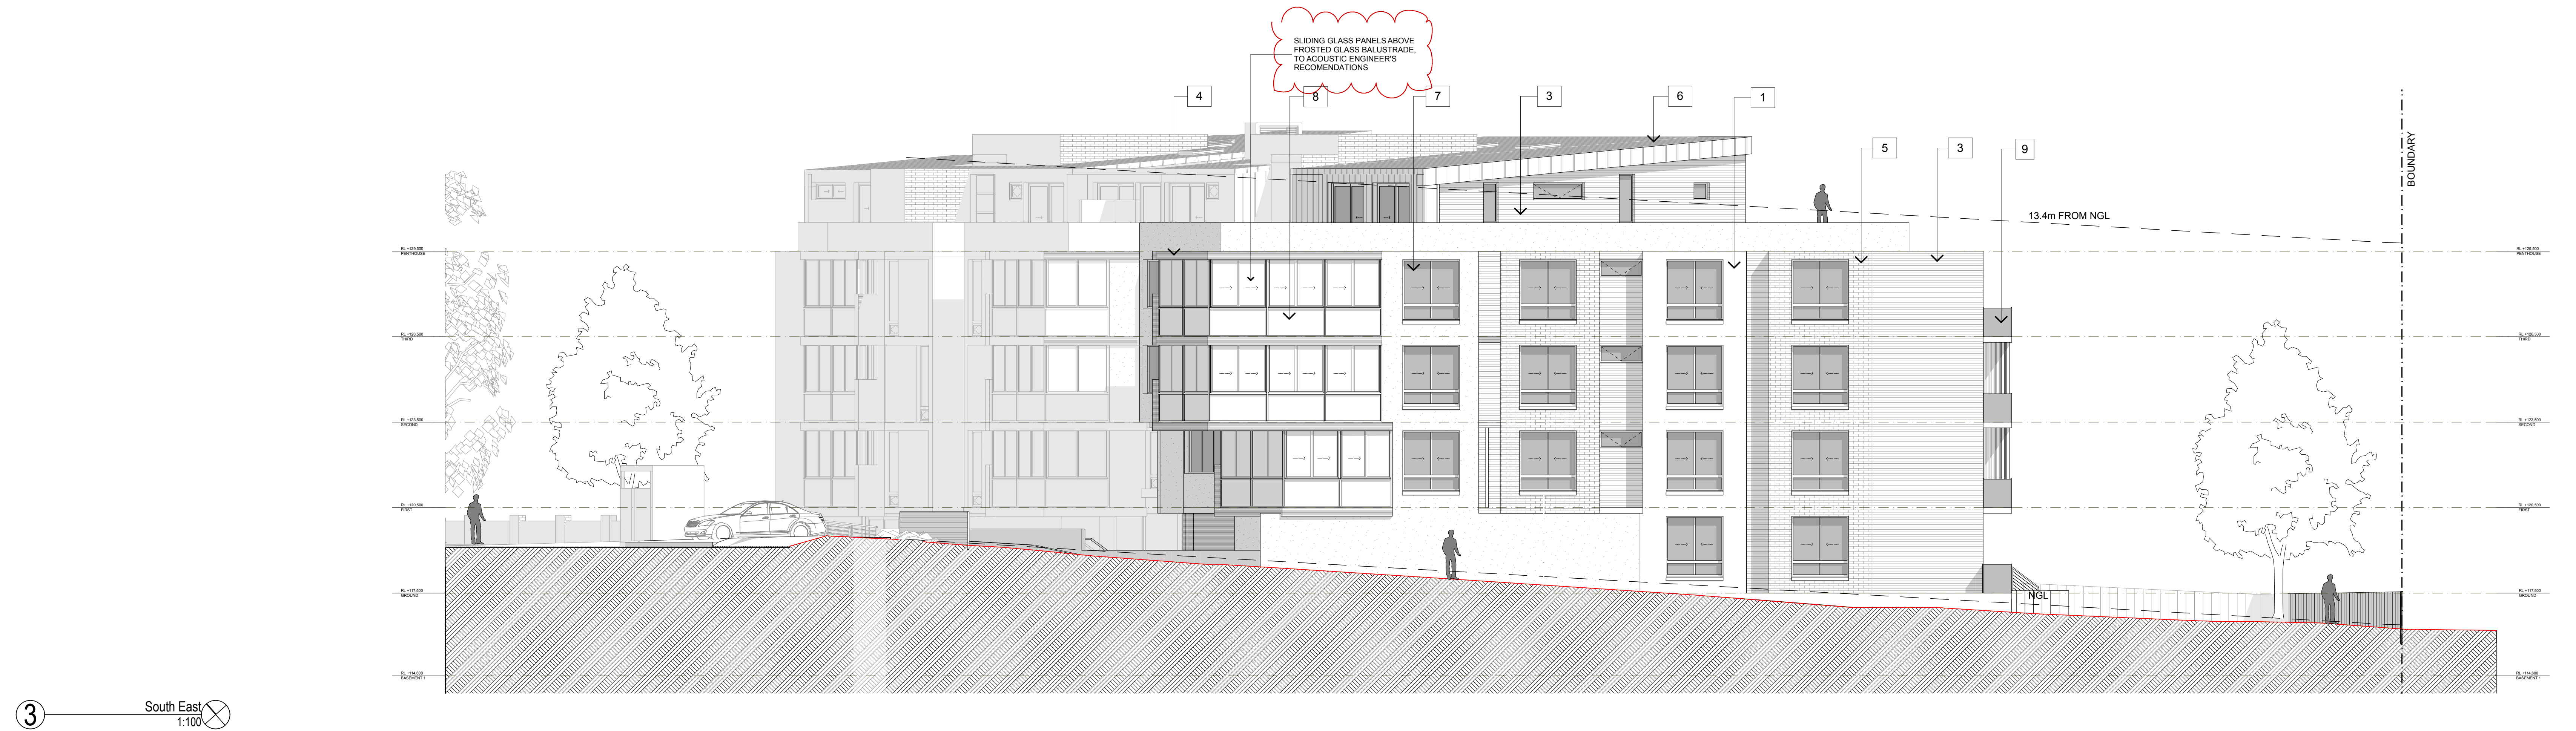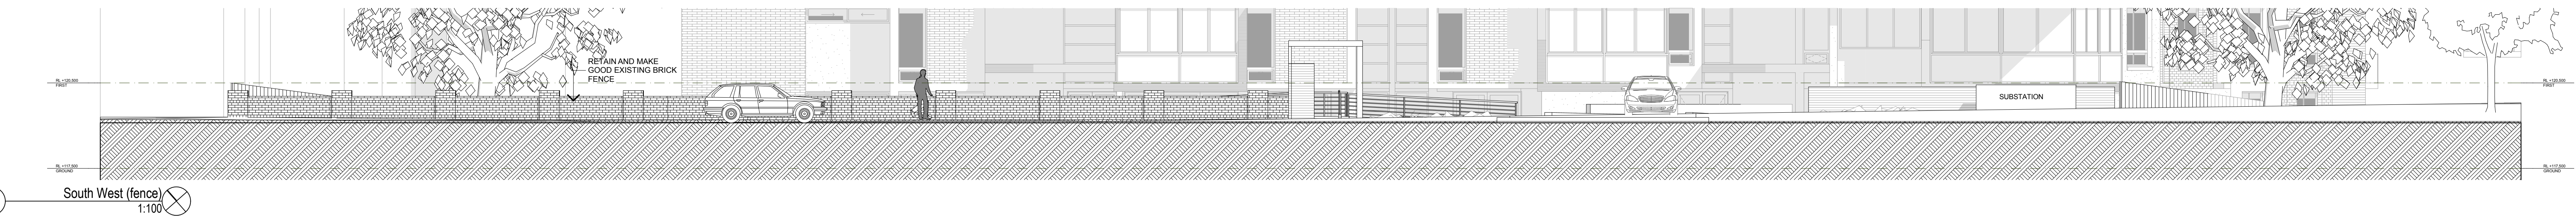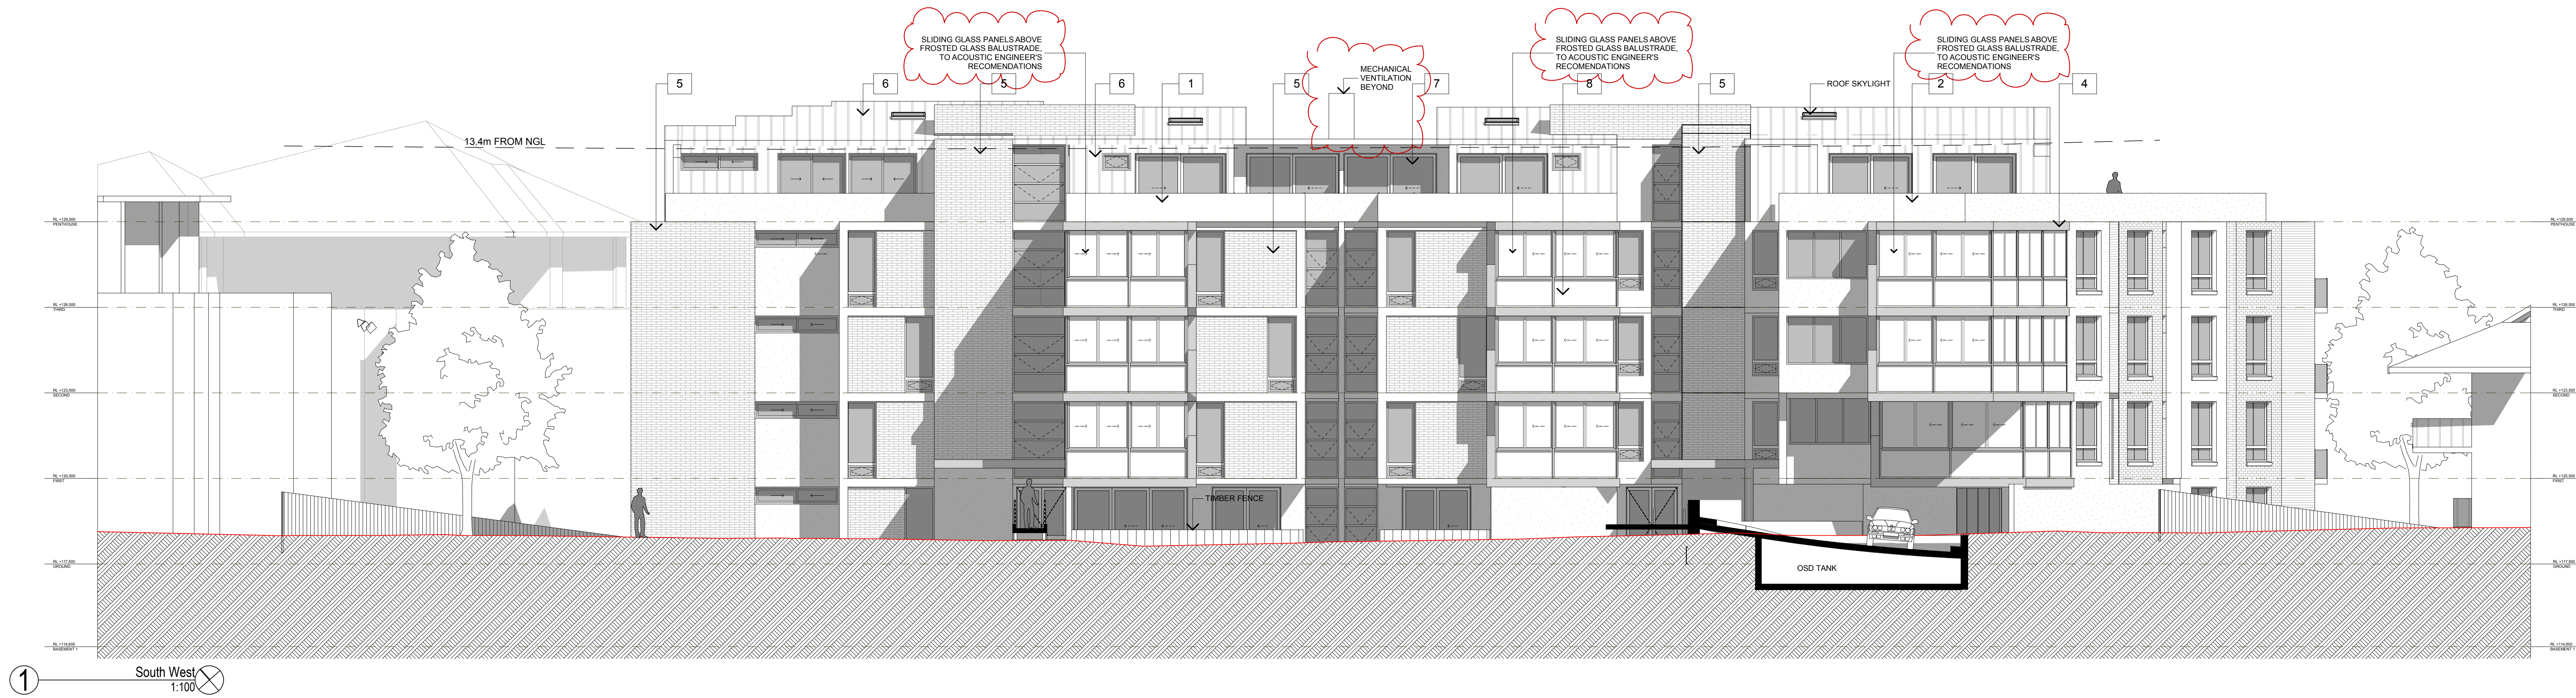

- LEGEND:
- NOTE: REFER TO ACOUSTIC REPORT FOR GLAZING REQUIREMENTS
1. RENDER & PAINT FINISH, DULUX 'ANTIQUE WHITE U.S.A'
 2. RENDER & PAINT FINISH, 'WATTYL' 'URBAN GREY'
 3. BANDED RENDER & PAINT FINISH, WATTYL 'URBAN GREY'
 4. RENDER & PAINT FINISH, RESENE DARK BUFF
 5. FACE BRICK, BORAL RIO BLUE
 6. METAL DECK ROOFING AND CLADDING, COLORBOND JASPER
 7. ALUMINIUM FRAMED GLAZING
 8. ALUMINIUM FRAMED SLIDING GLASS PANELS ABOVE FROSTED GLASS BALUSTRADE
 9. ALUMINIUM FRAMED CLEAR GLASS BALUSTRADE
 10. ALUMINIUM FRAMED GLAZED LOUVRES

- OPERABLE WINDOWS/DOORS LEGEND:
- OPERABLE AWNING WINDOW
 - OPERABLE PIVOT WINDOWS
 - OPERABLE SLIDING WINDOWS / DOORS


MACKENZIE ARCHITECTS
 Chartered Architect No. 6033
 ABN 46 129 502 772
 4/3 The Postern
 Castlereagh NSW 2068
 Phone: (02) 9967 9966
 Fax: (02) 9967 9977
 www.mackenziearchitects.com.au
 info@mackenziearchitects.com.au

Client:
 AGH Holdings Pty Ltd
 Job:
MULTI-RESIDENTIAL DEVELOPMENT

573-585 Pacific Highway, Killara
 Drawing Title:
ELEVATIONS 1
 South West, South West (fence), South East, Worksheet

Scale: 1:100, 1:142.86	Date:
Project No: 10/15	Drawing No.: A-200
Client: FA	Checked By: DM
Rev Date: 2/10/2011	Revision: D

Copyright
 Mackenzie Architects is the owner of the copyright subsisting in these drawings, plans, designs and specifications. They must not be used, reproduced or copied in whole or part without prior written consent of Mackenzie Architects.
 Copyright Mackenzie Architects. All rights reserved.

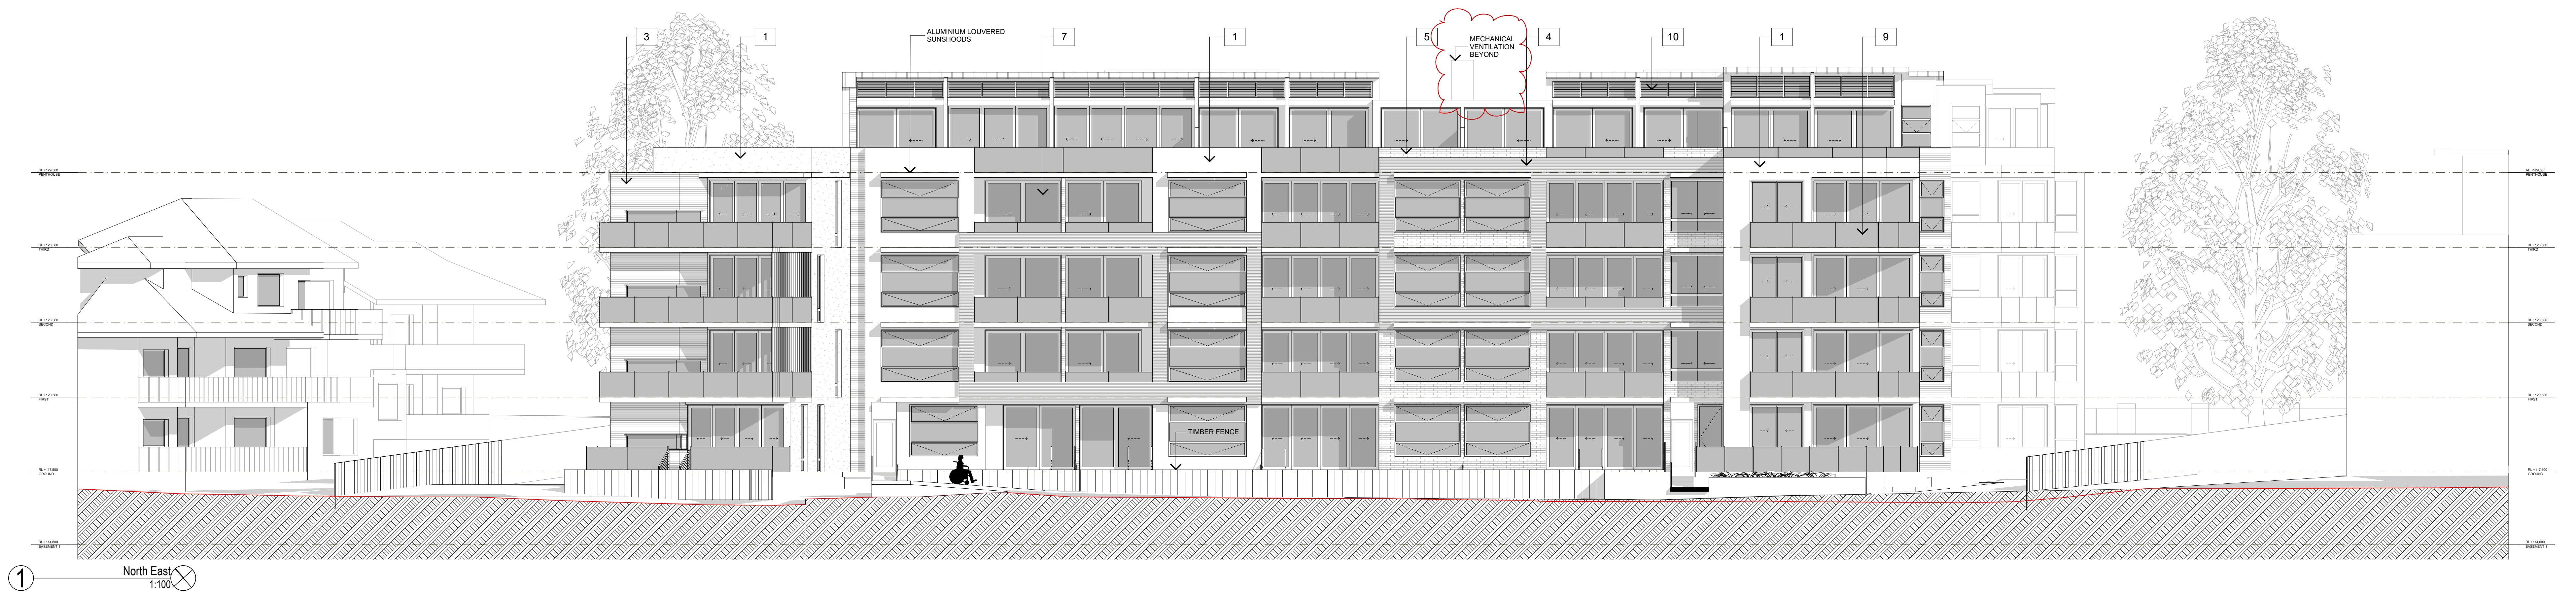

1 North East
1:100






2 North West
1:100

LEGEND:

NOTE: REFER TO ACOUSTIC REPORT FOR GLAZING REQUIREMENTS

1. RENDER & PAINT FINISH, DULUX 'ANTIQUE WHITE U.S.A'
2. RENDER & PAINT FINISH, WATTYL 'URBAN GREY'
3. BANDED RENDER & PAINT FINISH, WATTYL 'URBAN GREY'
4. RENDER & PAINT FINISH, RESENE DARK BUFF
5. FACE BRICK, BORAL RIO BLUE
6. METAL DECK ROOFING AND CLADDING, COLORBOND JASPER
7. ALUMINIUM FRAMED GLAZING
8. ALUMINIUM FRAMED SLIDING GLASS PANELS ABOVE FROSTED GLASS BALUSTRADE
9. ALUMINIUM FRAMED CLEAR GLASS BALUSTRADE
10. ALUMINIUM FRAMED GLAZED LOUVRES

OPERABLE WINDOWS/DOORS LEGEND:

   -  OPERABLE AWNING WINDOW
-  OPERABLE PIVOT WINDOWS
-  OPERABLE SLIDING WINDOWS / DOORS


MACKENZIE ARCHITECTS
 Chartered Architect No. 6033
 ABN 46 129 502 772
 4/3 The Postern
 Castlereagh NSW 2068
 Phone: (02) 9967 9966
 Fax: (02) 9967 9977
 www.mackenziearchitects.com.au
 info@mackenziearchitects.com.au

Client:
 AGH Holdings Pty Ltd
 Job:
MULTI-RESIDENTIAL DEVELOPMENT
 573-585 Pacific Highway, Killara
 Drawing Title:
ELEVATIONS 2
 North East, North West, Worksheet


Scale: 1:100, 1:142.86 Date:
 Project No:
10/15
 Drawing No.:
A-201
 Revision:
D
 Drawn:
 FA
 Checked By:
 DM
 Plot Date:
 20/09/2017

Copyright
 Mackenzie Architects is the owner of the copyright in all drawings, designs, plans, designs and specifications. They must not be used, reproduced or copied in whole or part without prior written consent of Mackenzie Architects.
 Copyright Mackenzie Architects. All rights reserved.

MACKENZIE ARCHITECTS

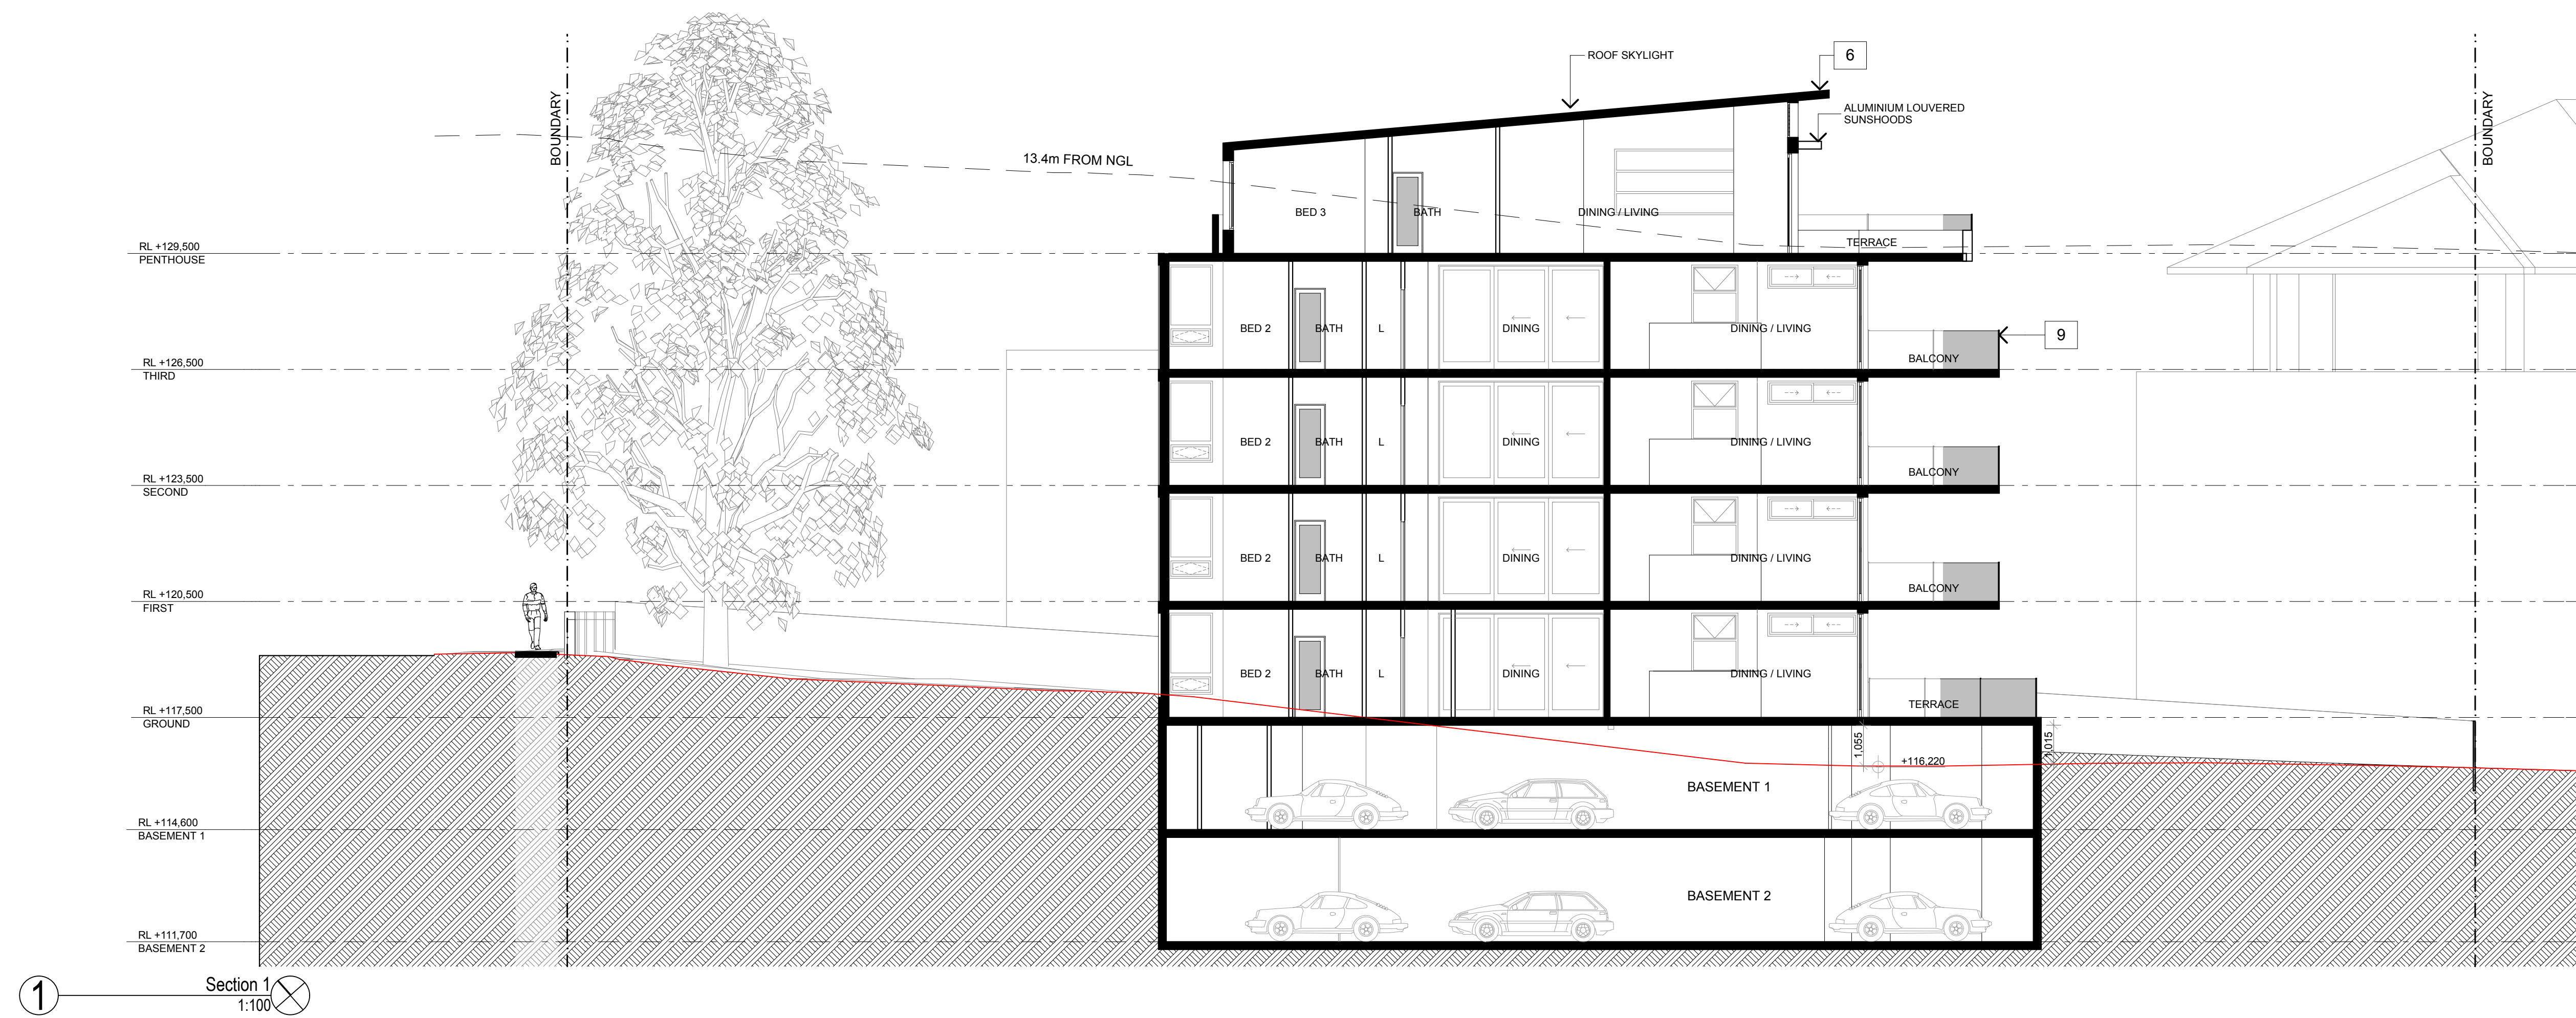

1 Section 1
1:100

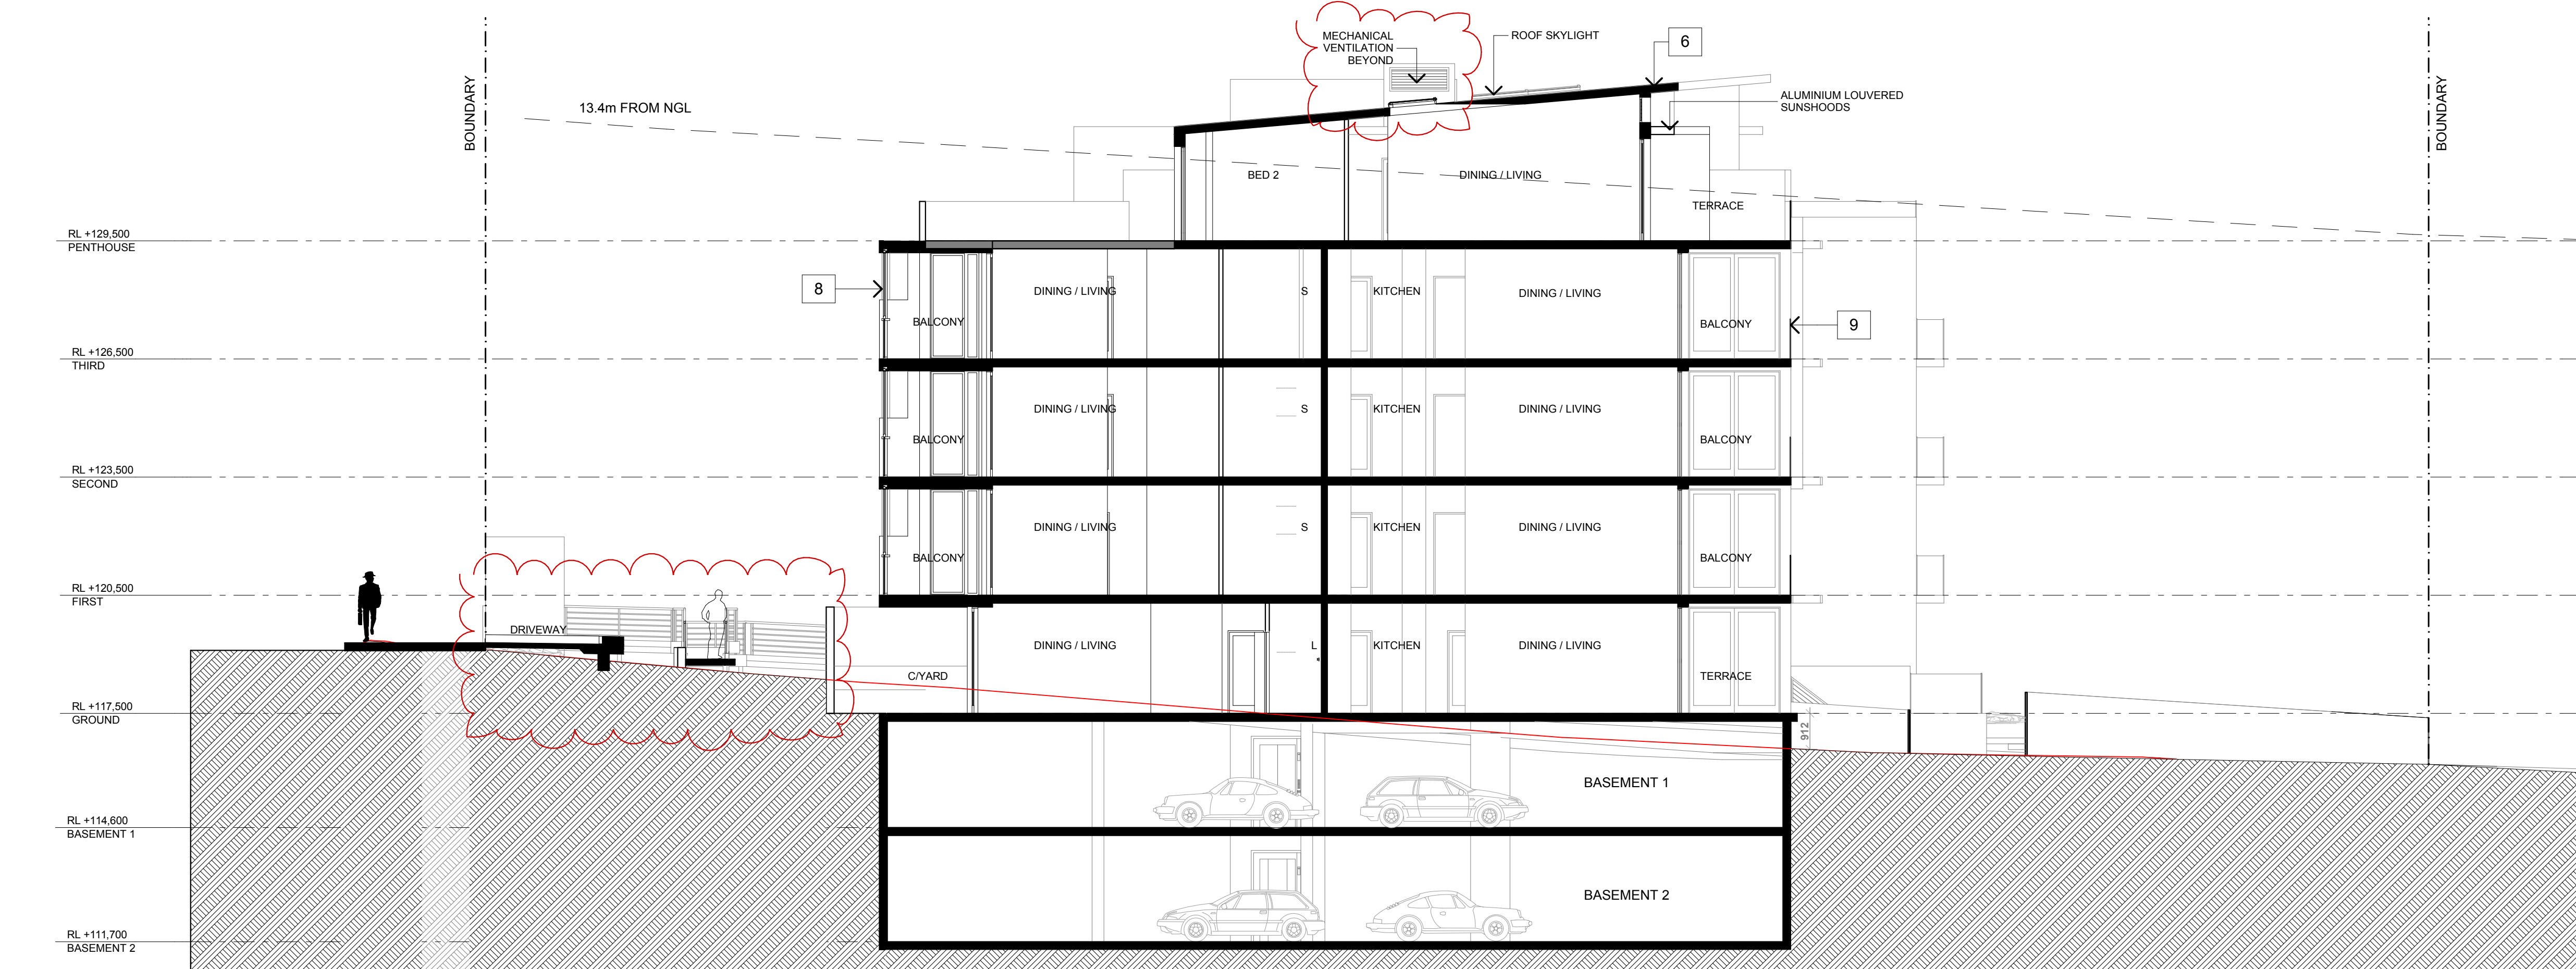

2 Section 2
1:100



3 Section 3
1:100


LEGEND:


NOTE: REFER TO ACOUSTIC REPORT FOR GLAZING REQUIREMENTS

1. RENDER & PAINT FINISH, DULUX 'ANTIQUE WHITE U.S.A'
2. RENDER & PAINT FINISH, WATTYL 'URBAN GREY'
3. BANDED RENDER & PAINT FINISH, WATTYL 'URBAN GREY'
4. RENDER & PAINT FINISH, RESENE DARK BUFF
5. FACE BRICK, BORAL RIO BLUE
6. METAL DECK ROOFING AND CLADDING, COLORBOND JASPER
7. ALUMINIUM FRAMED GLAZING
8. ALUMINIUM FRAMED SLIDING GLASS PANELS ABOVE FROSTED GLASS BALUSTRADE
9. ALUMINIUM FRAMED CLEAR GLASS BALUSTRADE
10. ALUMINIUM FRAMED GLAZED LOUVRES

OPERABLE WINDOWS/DOORS LEGEND:

- OPERABLE AWNING WINDOW
- OPERABLE PIVOT WINDOWS
- OPERABLE SLIDING WINDOWS / DOORS

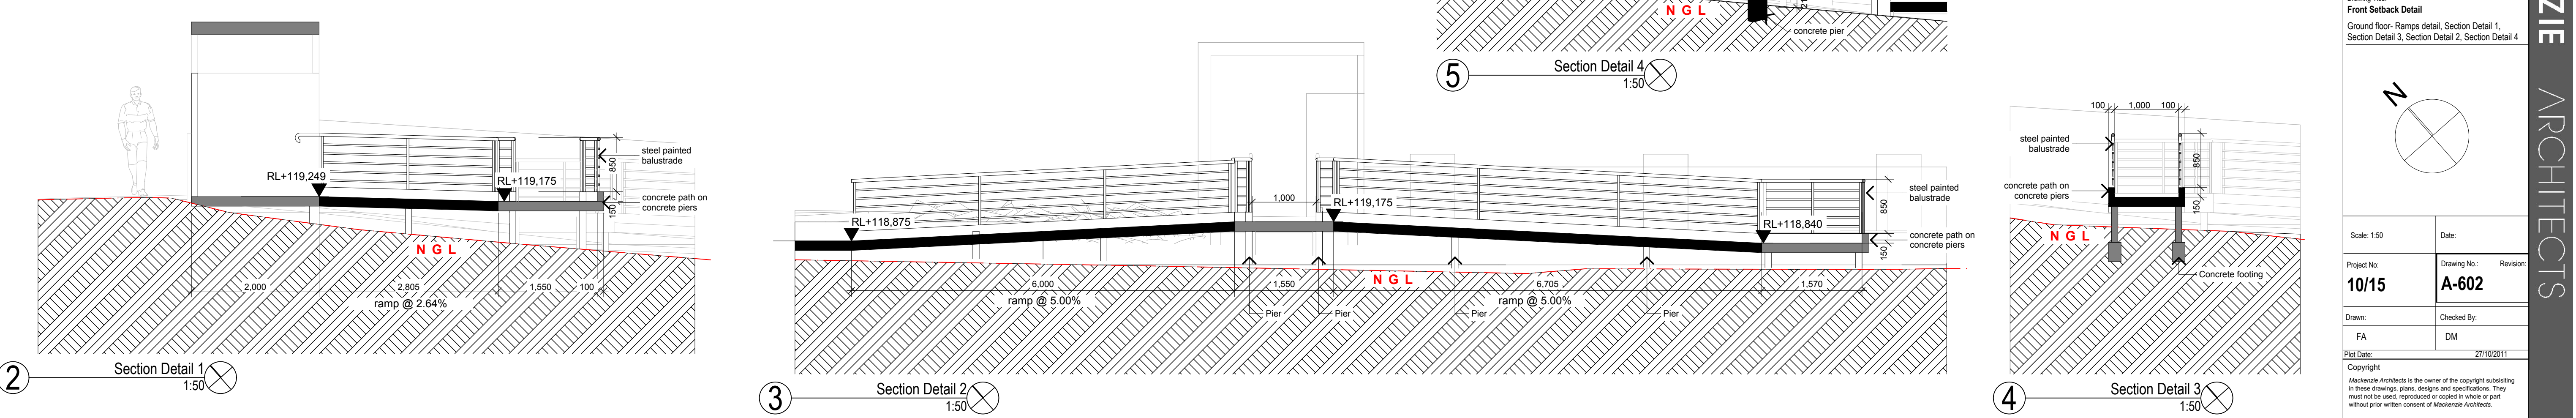

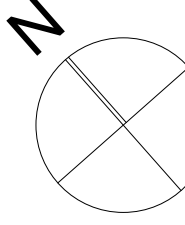MACKENZIE ARCHITECTS Chartered Architect No 8033 ABN 46 129 502 772 4/3 The Postern Castlecrag NSW 2068 Phone: (02) 9967 9966 Fax: (02) 9967 9977 www.mackenziearchitects.com.au info@mackenziearchitects.com.au		
Client AGH Holdings Pty Ltd Job:		
MULTI-RESIDENTIAL DEVELOPMENT		
573-585 Pacific Highway, Killara		
Drawing Title Front Setback Detail		
Ground floor- Ramps detail, Section Detail 1, Section Detail 3, Section Detail 2, Section Detail 4		
		
Scale: 1:50		Date:
Project No: 10/15		Drawing No: Revision: A-602
Drawn:		Checked By:
FA		DM
Plot Date:		27/10/2011
Copyright Mackenzie Architects is the owner of the copyright subsisting in these drawings, plans, designs and specifications. They must not be used, reproduced or copied in whole or part without prior written consent of Mackenzie Architects.		
Copyright Mackenzie Architects. All rights reserved		