


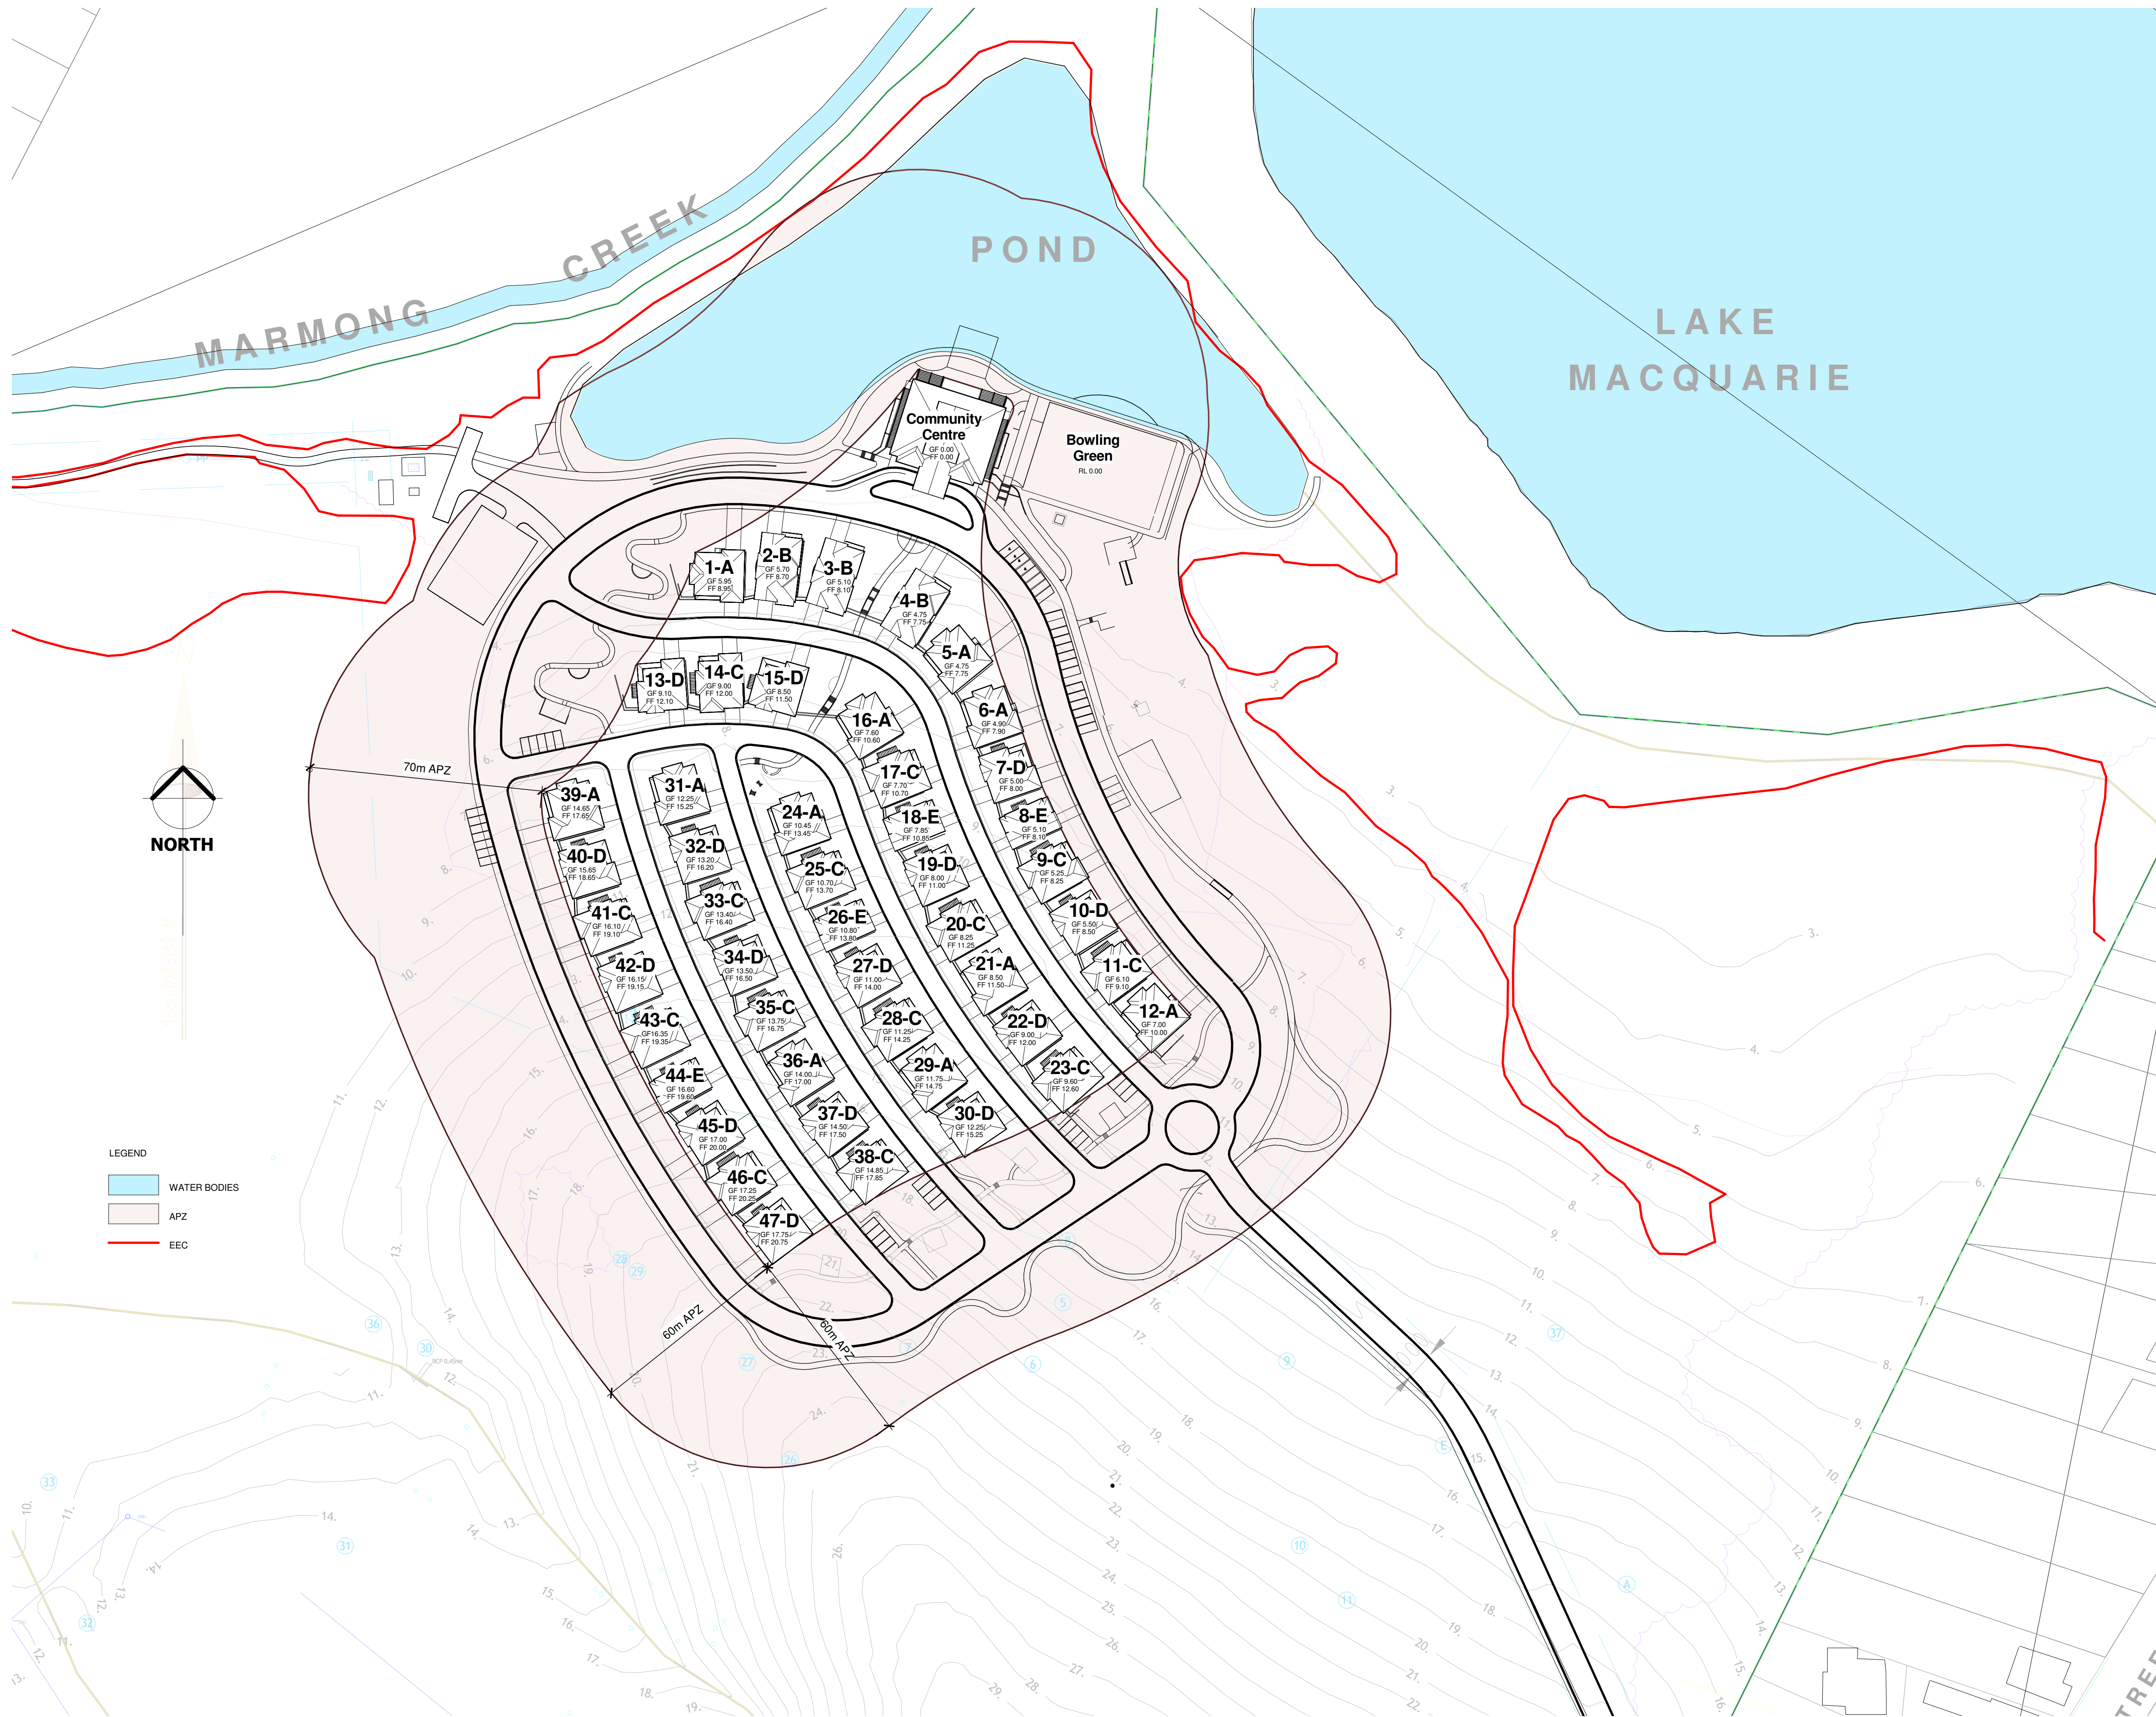

LEGEND

WATER BODIES

APZ

EEC

1	ISSUED FOR REVISED DA	25/10/12
REVISION	DESCRIPTION	DATE

Peter Dalton Architects Pty Ltd

Suite 202, 83 Mount Street, North Sydney NSW 2060
PO Box 6243 North Sydney NSW 2060
Ph: 02 99558244 Fax: 02 99549020
Registration No.: 2478
Email: peter@peterdaltonarchitects.com

**Empowered Living Support
Services Ltd**

**Aged Care Development
153 Marmong St
Marmong Point**

Site Plan 1/1000

A101

Scale 1 : 1000