



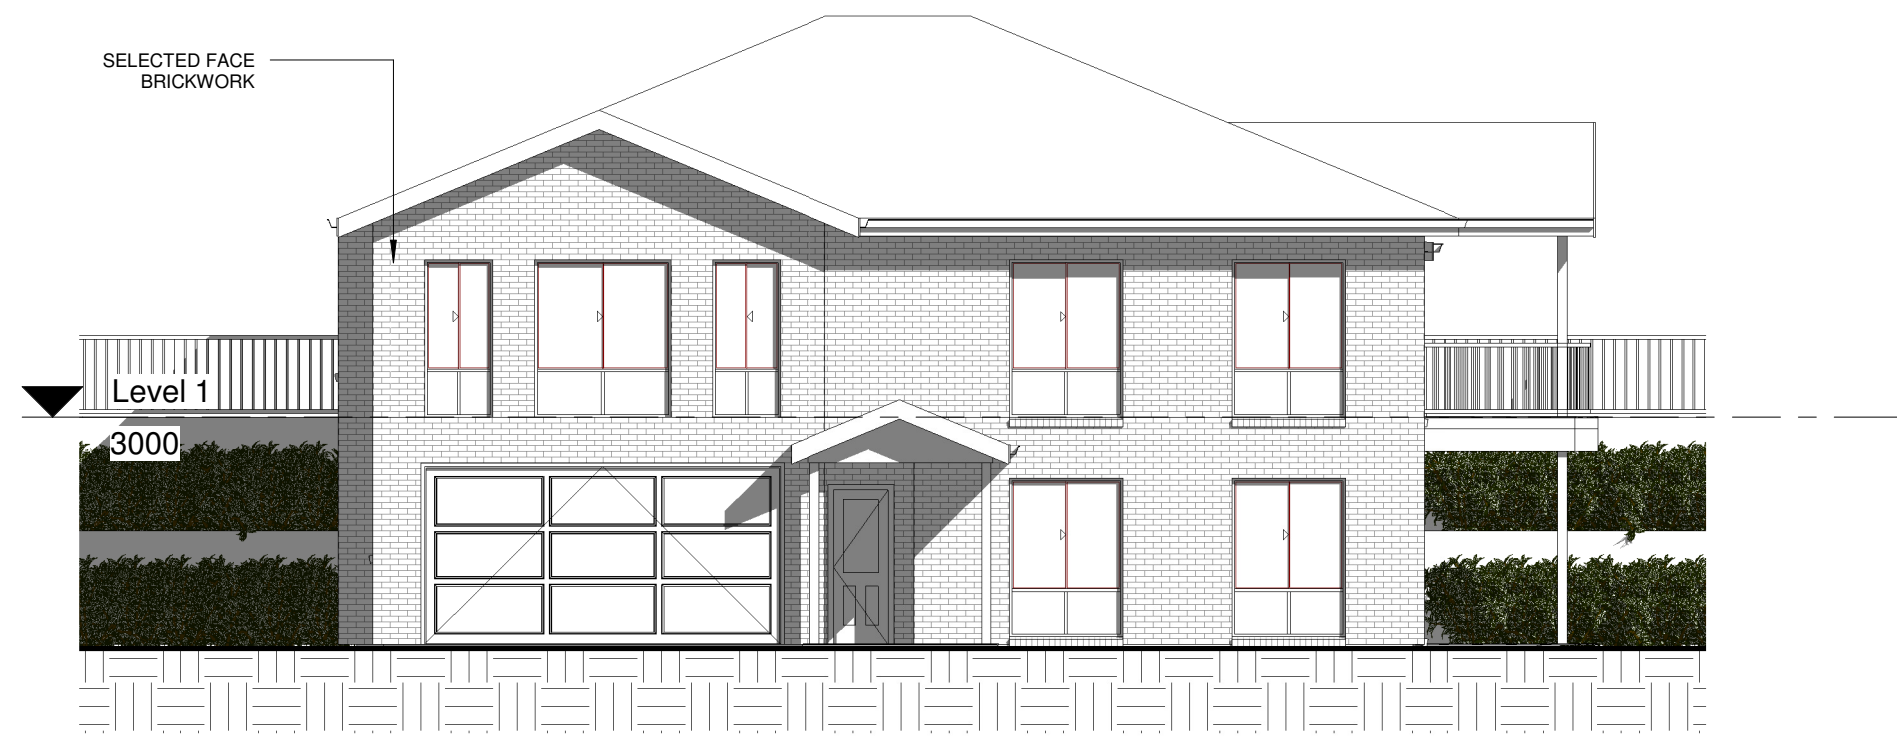

4 Elevation 04
1 : 100






3 Elevation 03
1 : 100

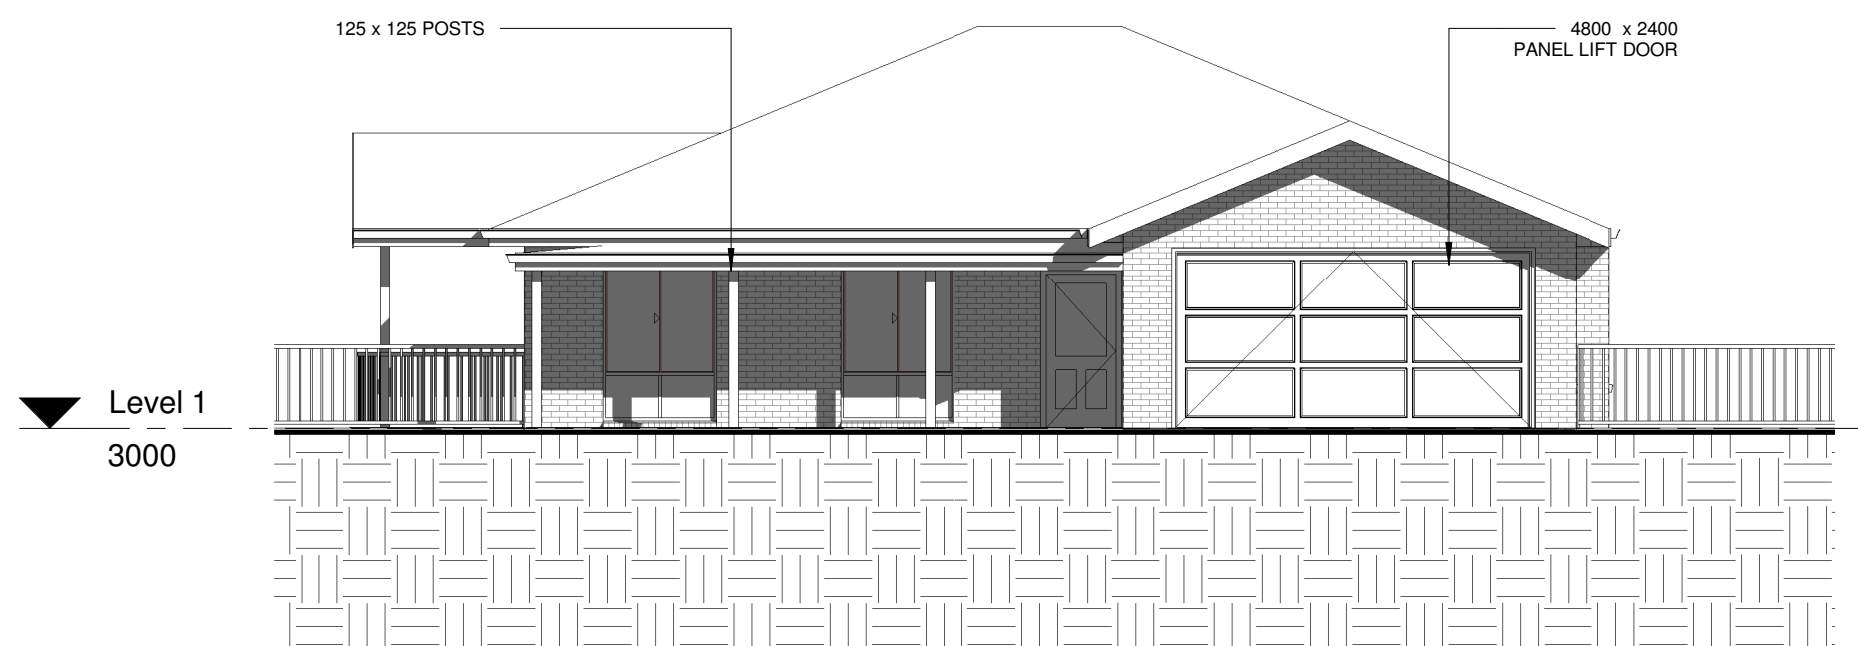

02 Elevation 02
1 : 100




01 Elevation 01
1 : 100

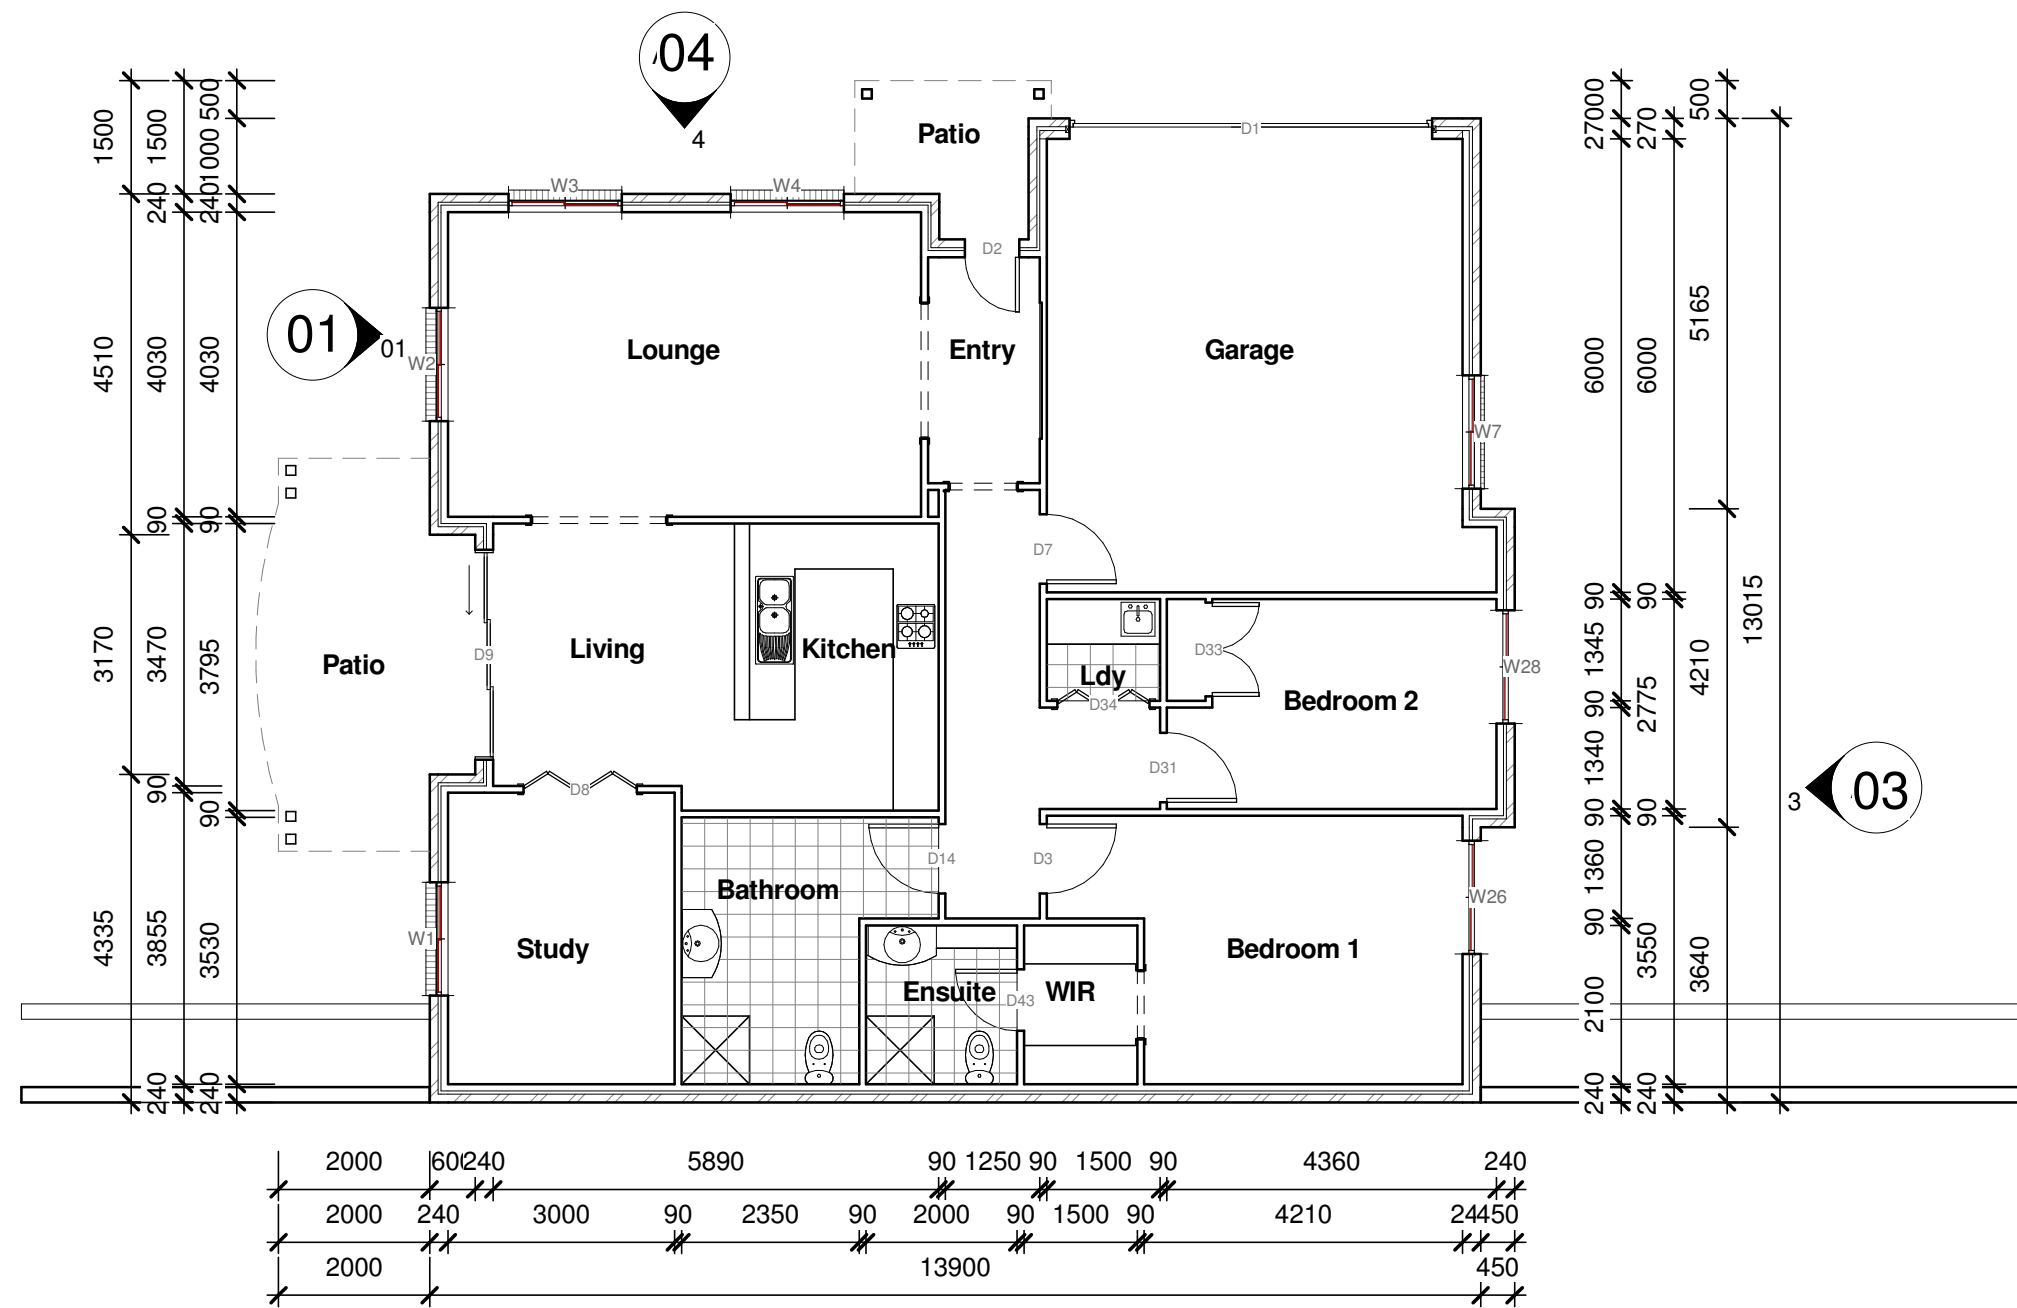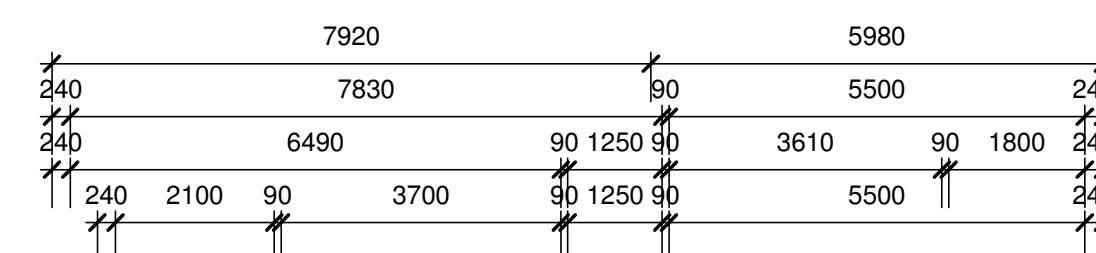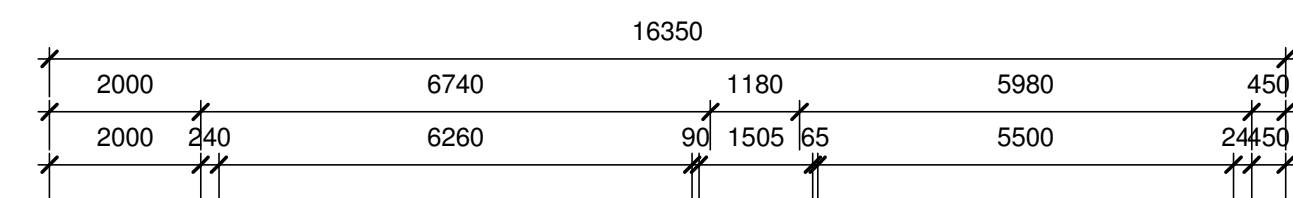

1 Ground Floor
1 : 100



2 Level 1
1 : 100

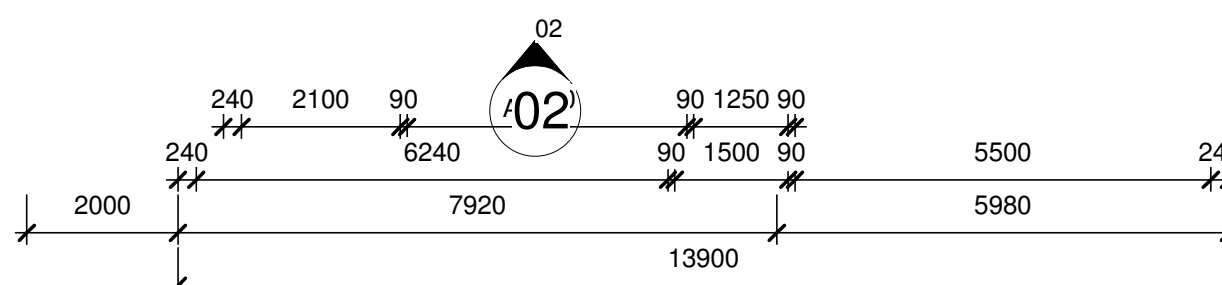

Door Schedule		
Mark	Height	Width
1	2400	4800
2	2040	720
3	2040	920
7	2040	920
8	2040	1500
9	2040	2700
14	2040	920
31	2040	920
33	2040	1240
34	2134	1220
43	2134	813

Ground Floor: 11		
16	2040	920
17	2040	920
25	2040	920
26	2400	4800
27	2040	920
38	2040	2080
39	2040	2700
40	2040	920
41	2040	920
42	2040	920
44	2134	813

Level 1: 11

Window Schedule		
Mark	Width	Height
1	1500	2100
2	1500	2100
3	1500	2100
4	1500	2100
7	1500	900
10	1500	2100
12	1500	2100
13	1500	2100
14	1500	2100
15	1500	1500
17	1800	2100
18	900	2100
19	900	2100
20	1500	2100
21	1500	2100
26	1500	2100
28	1500	2100
30	1500	1500

REVISION	DESCRIPTION	DATE
4	amended	26/10/12
3	amended	17/04/12
2	BRICK SUPPORT WALLS ADDED	08/11/07

Peter Dalton Architects Pty Ltd
Suite 202, 83 Mount Street, North Sydney NSW 2060
PO Box 6243 North Sydney NSW 2060
Ph: 02 99558244 Fax: 02 99549020
Registration No.: 2478
Email: peter@peterdaltonarchitects.com

**Empowered Living Support
Proposed Aged Care
Development
135a Marmong Street Marmong
Point**

Building Type A

A300

Scale 1 : 100