




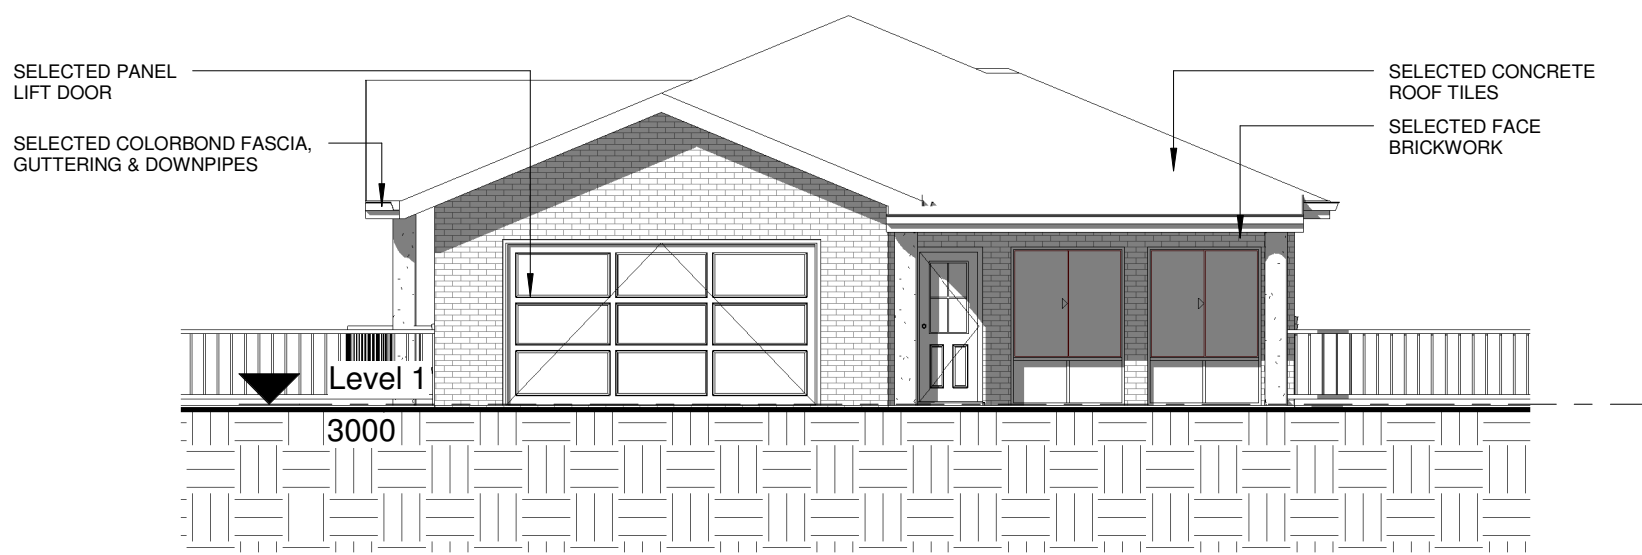


2 Elevation 04
1 : 100

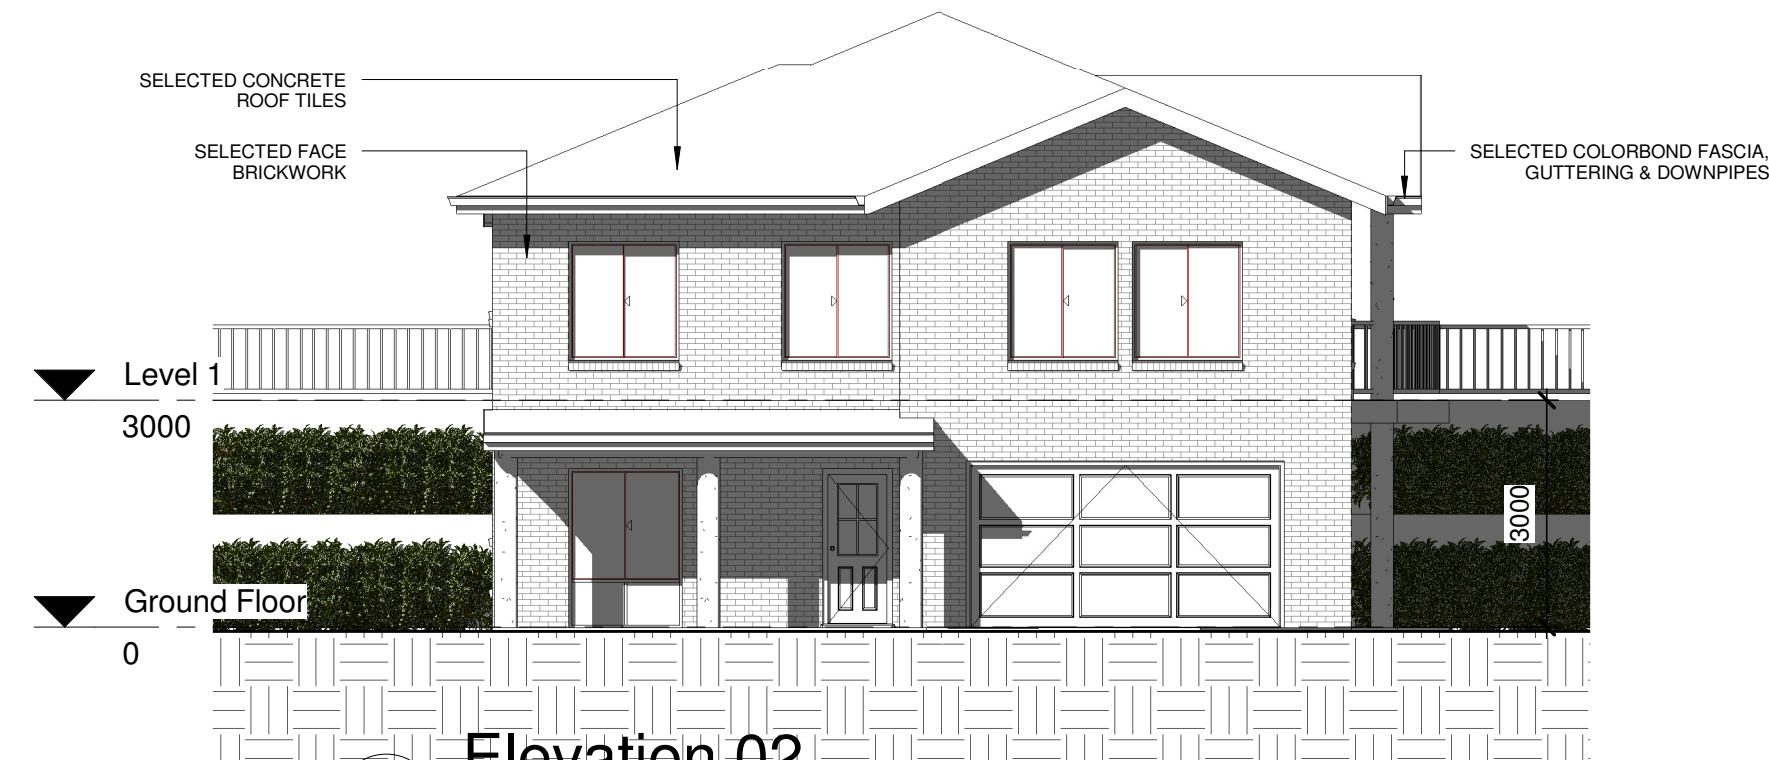


3 Elevation 02
1 : 100

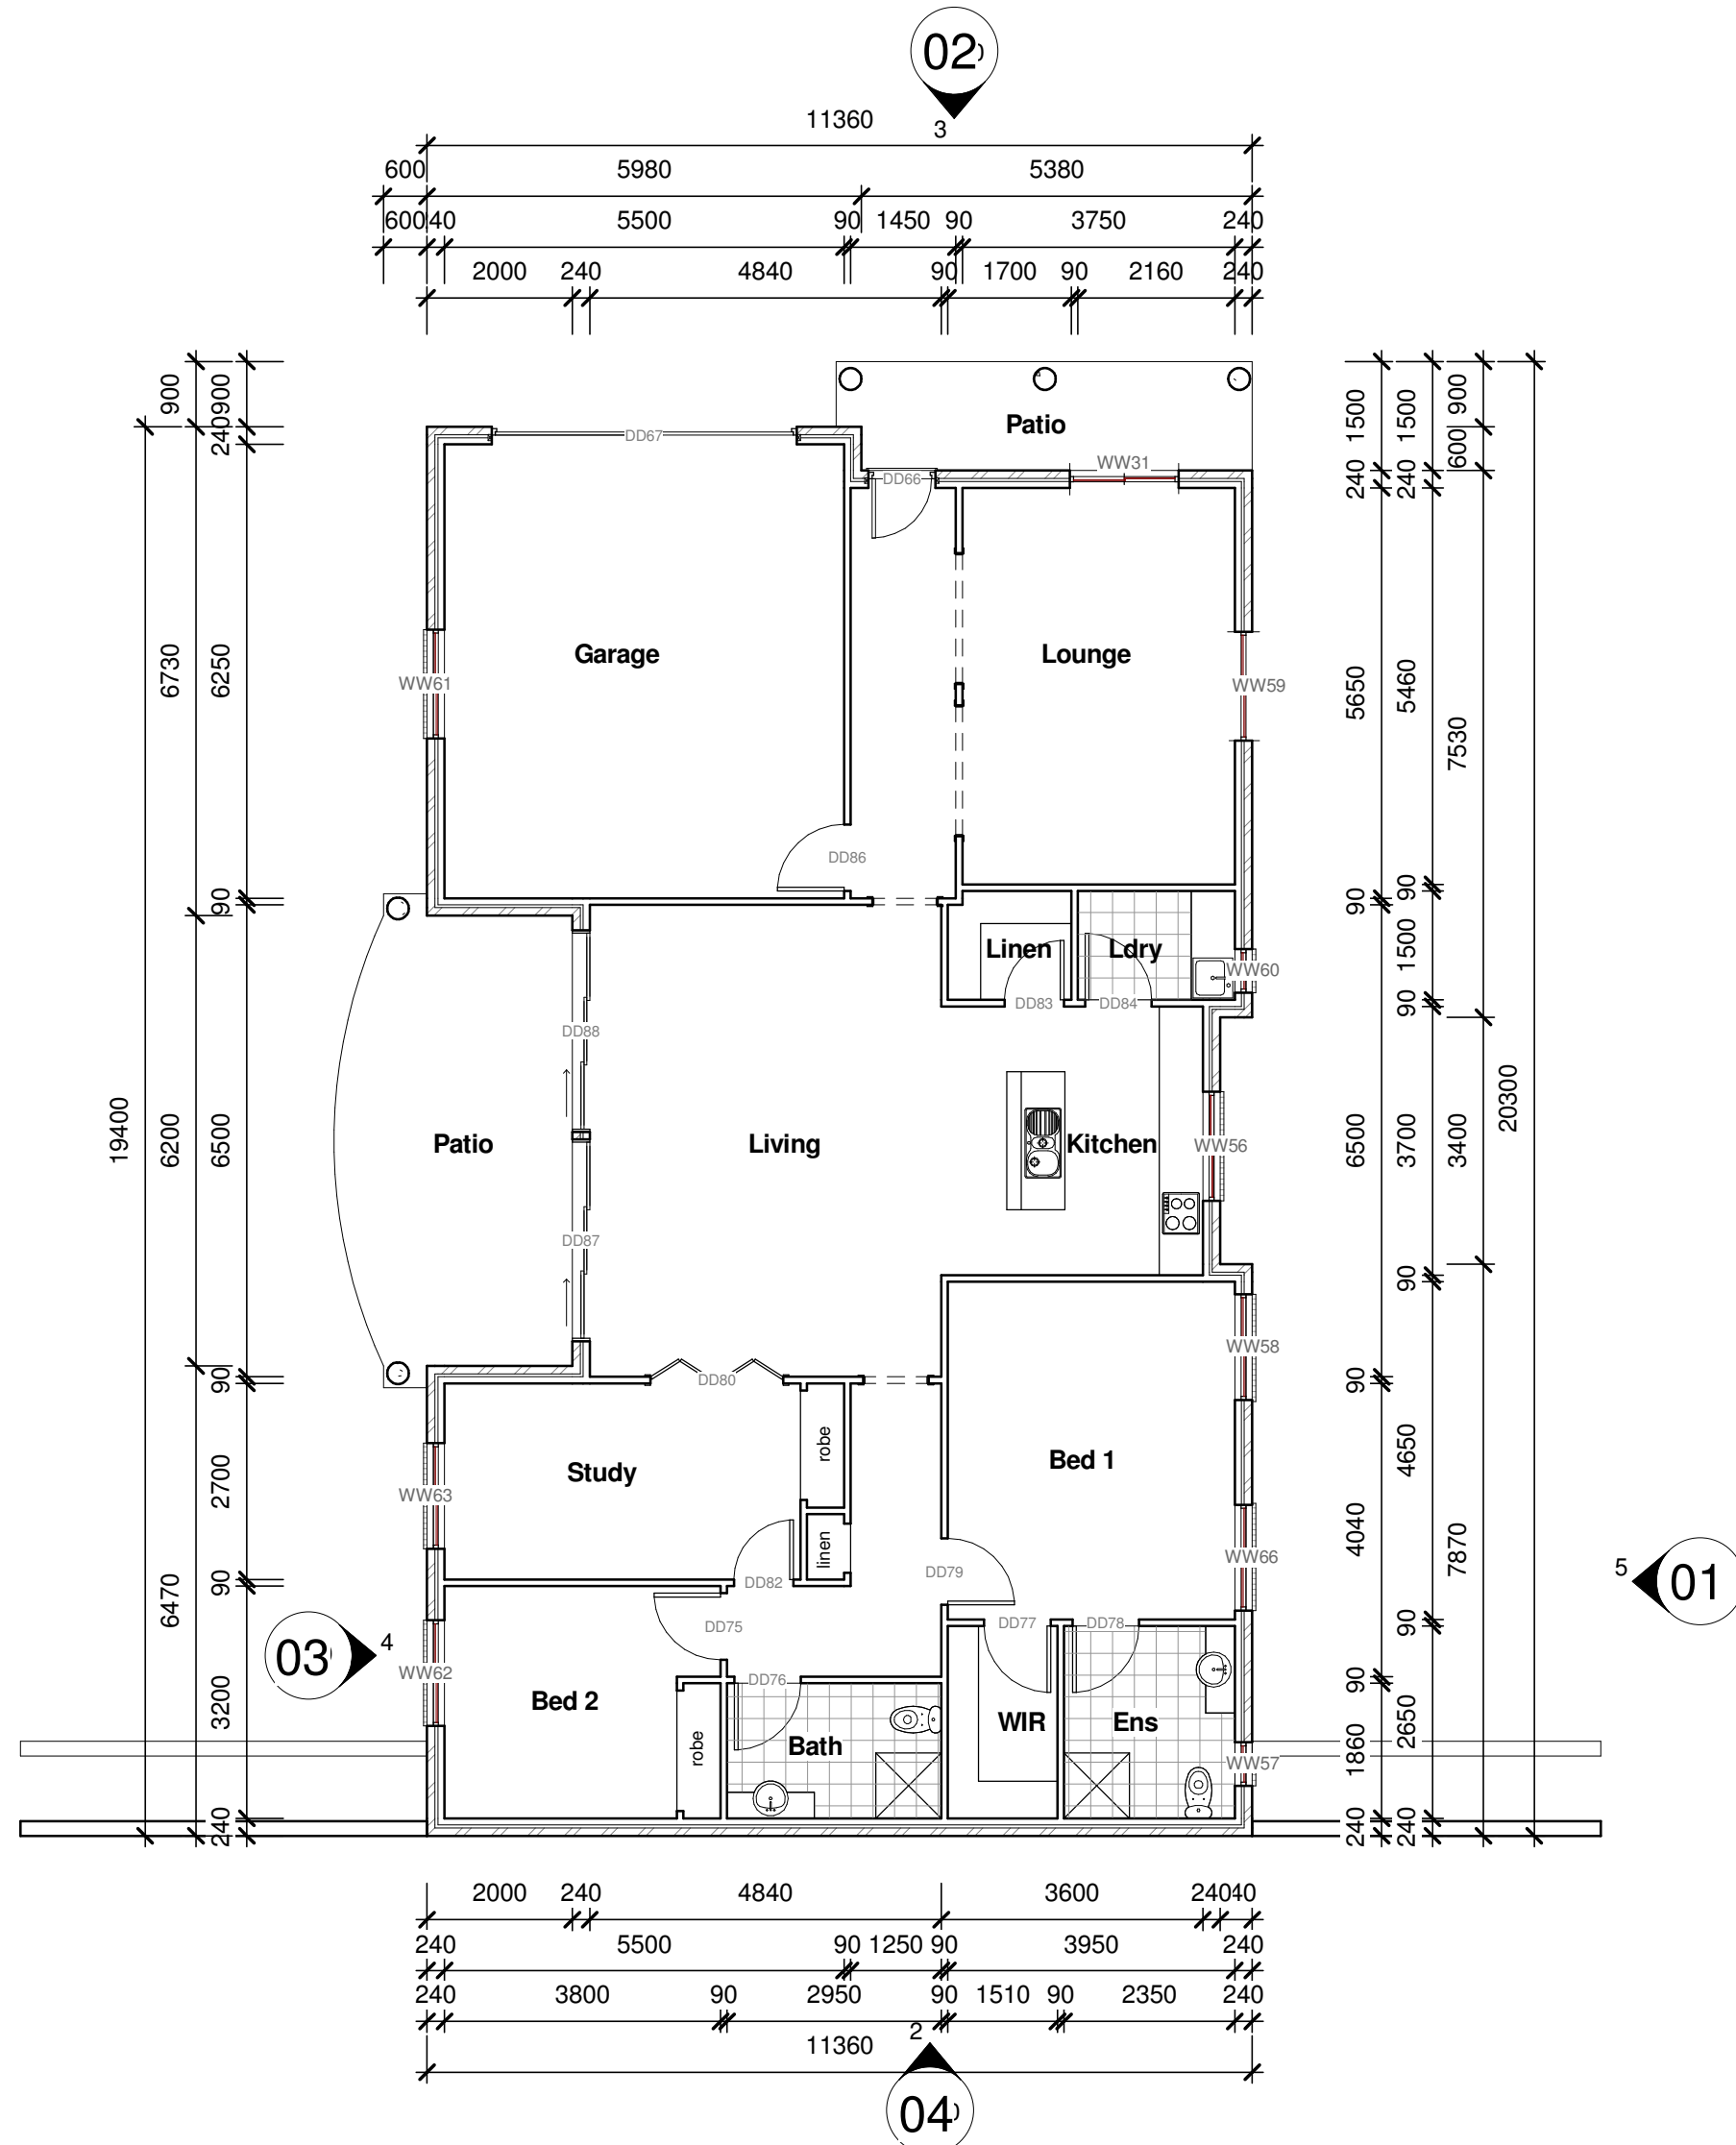


1 Ground Floor
1 : 100

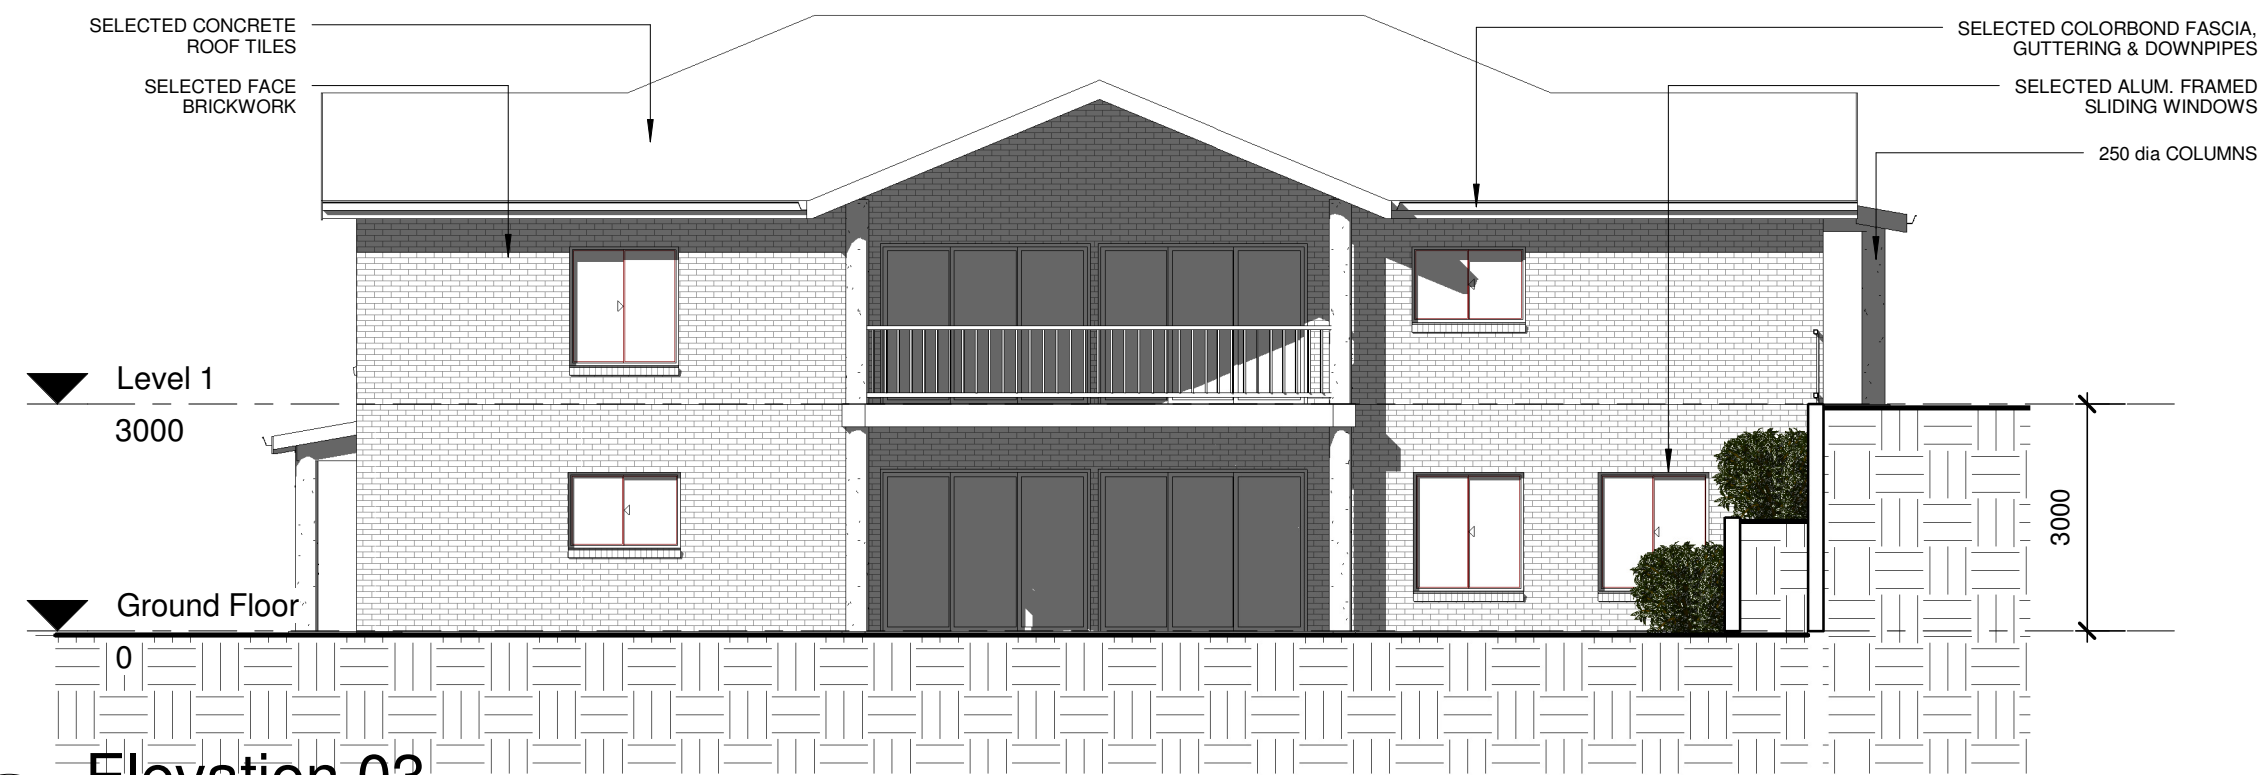

4 Elevation 03
1 : 100

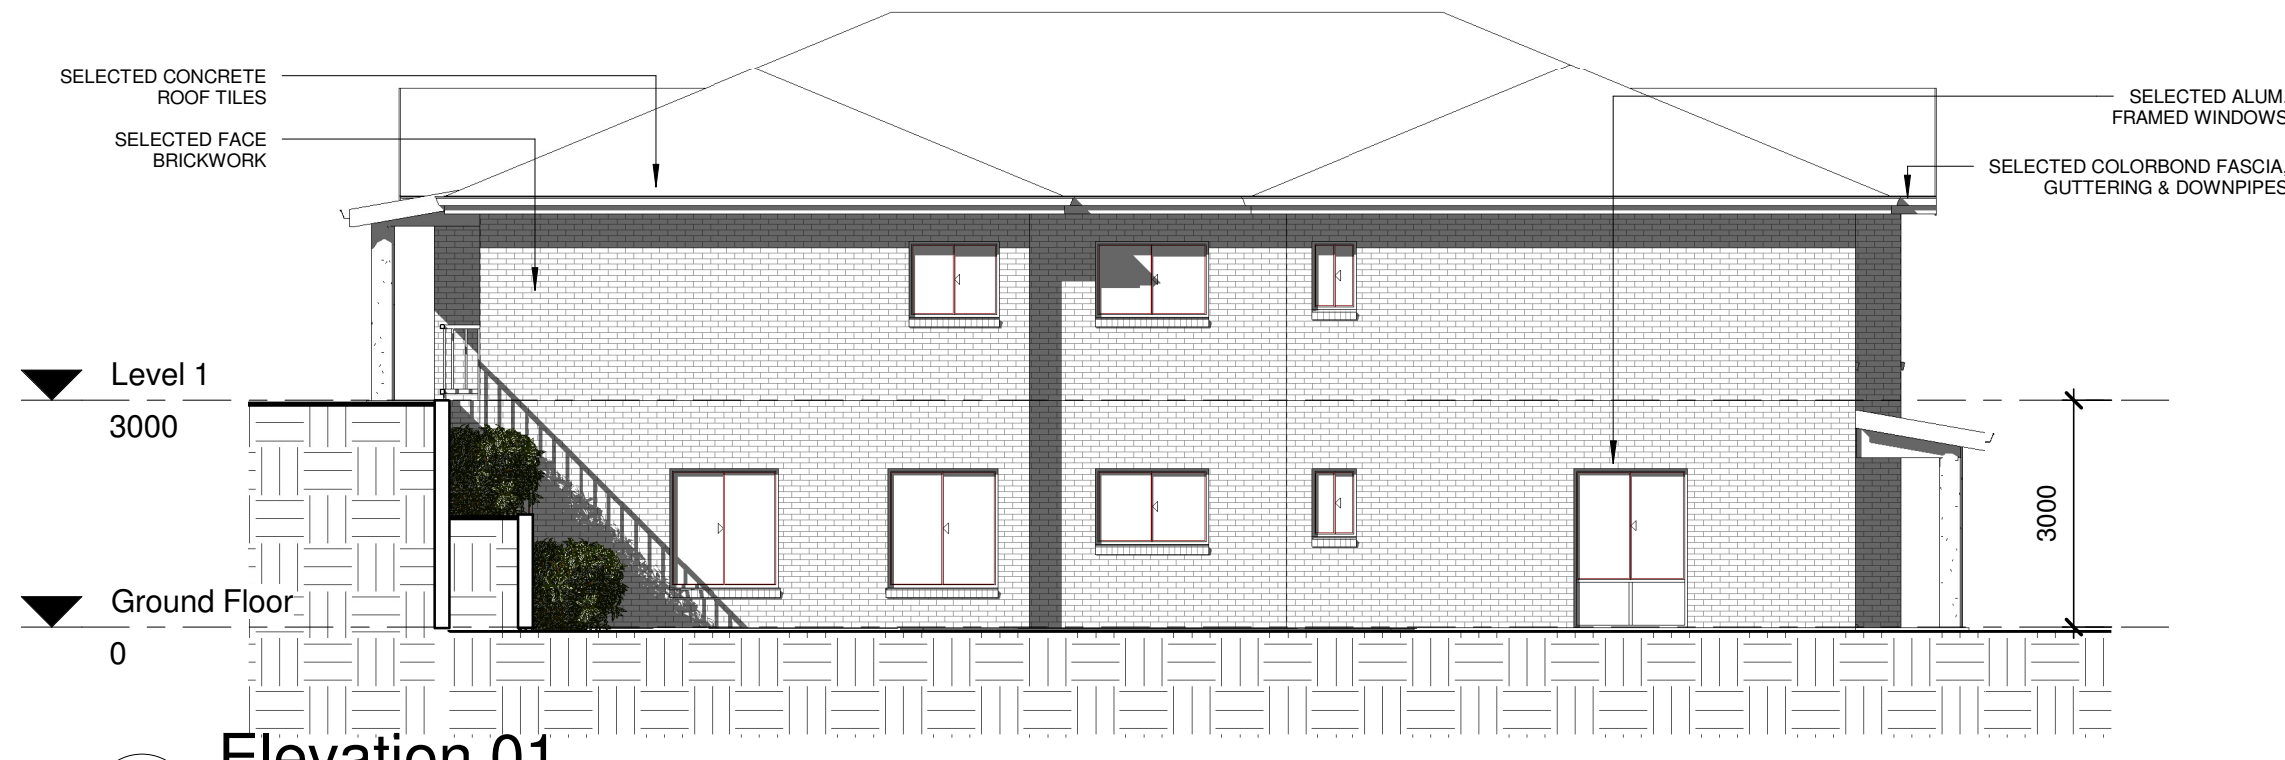

5 Elevation 01
1 : 100

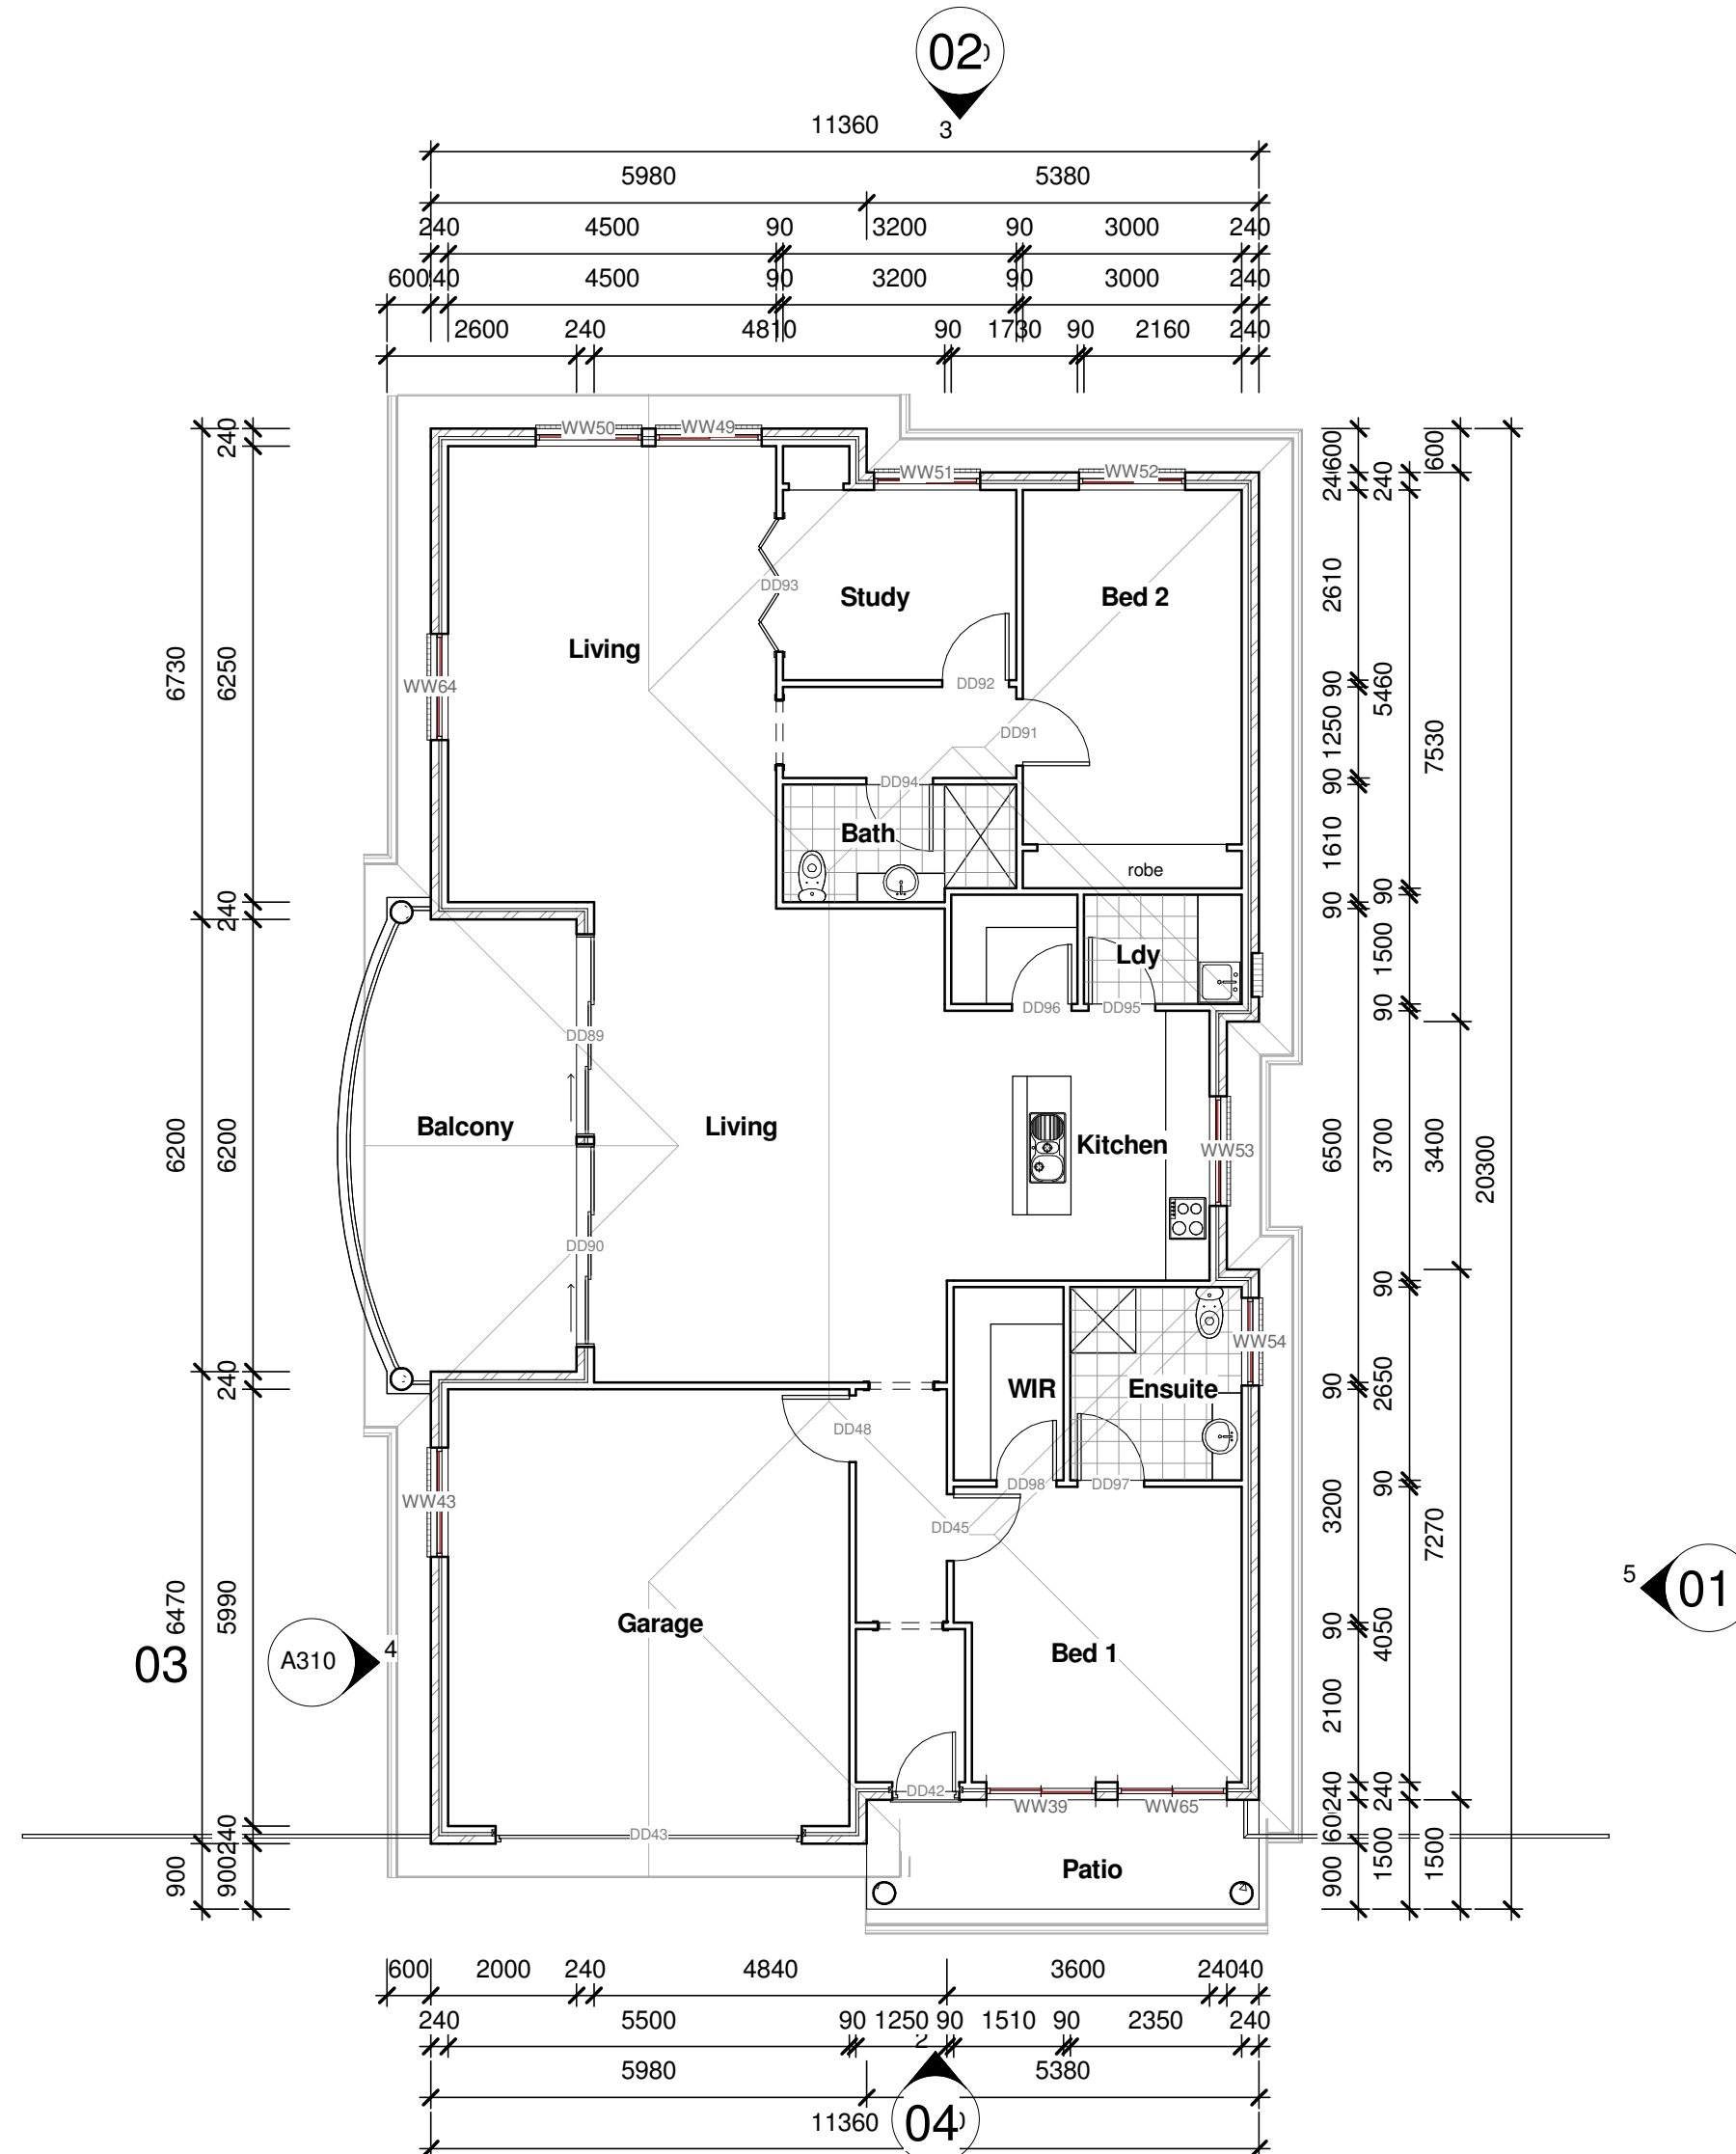

6 Level 1
1 : 100

Door Schedule			
Level	Mark	Height	Width
Ground Floor	D66	2100	920
Ground Floor	D67	2200	4200
Ground Floor	D75	2134	915
Ground Floor	D76	2134	915
Ground Floor	D77	2134	915
Ground Floor	D78	2134	915
Ground Floor	D79	2134	915
Ground Floor	D80	2032	1830
Ground Floor	D82	2100	820
Ground Floor	D83	2100	820
Ground Floor	D84	2032	915
Ground Floor	D86	2032	915
Ground Floor	D87	2100	2700
Ground Floor	D88	2100	2700
Ground Floor:	14		

Level 1:	D42	2100	920
Level 1:	D43	2200	4200
Level 1:	D45	2032	915
Level 1:	D48	2032	915
Level 1:	D89	2100	2700
Level 1:	D90	2100	2700
Level 1:	D91	2032	915
Level 1:	D92	2032	915
Level 1:	D93	2032	1830
Level 1:	D94	2032	915
Level 1:	D95	2032	915
Level 1:	D96	2100	820
Level 1:	D97	2032	915
Level 1:	D98	2100	820
Level 1:	14		
Grand total:	28		

Window Schedule		
Mark	Width	Height
W31	1500	2100
W39	1500	2100
W43	1500	1000
W49	1457	1570
W50	1457	1570
W51	1457	1570
W52	1457	1570
W53	1500	1000
W54	1200	1000
W55	600	900
W56	1500	1000
W57	600	900
W58	1457	1570
W59	1500	2100
W60	600	900
W61	1500	1000
W62	1457	1570
W63	1457	1570
W64	1457	1570
W65	1500	2100
W66	1457	1570

REVISION	DESCRIPTION	DATE
C	AMENDED	26/10/12
B	AMENDED	17/04/12
A	ISSUED FOR DA	20.05.10

Peter Dalton Architects Pty Ltd

Suite 202, 83 Mount Street, North Sydney NSW 2060
PO Box 6243 North Sydney NSW 2060
Ph: 02 99558244 Fax: 02 99549020
Registration No.: 2478
Email: peter@peterdaltonarchitects.com

Empowered Living Support
Proposed Aged Care
Development
135a Marmong Street,
Marmong Point

Building Type B

A 310

Scale 1 : 100