






2 Elevation 04
1 : 100

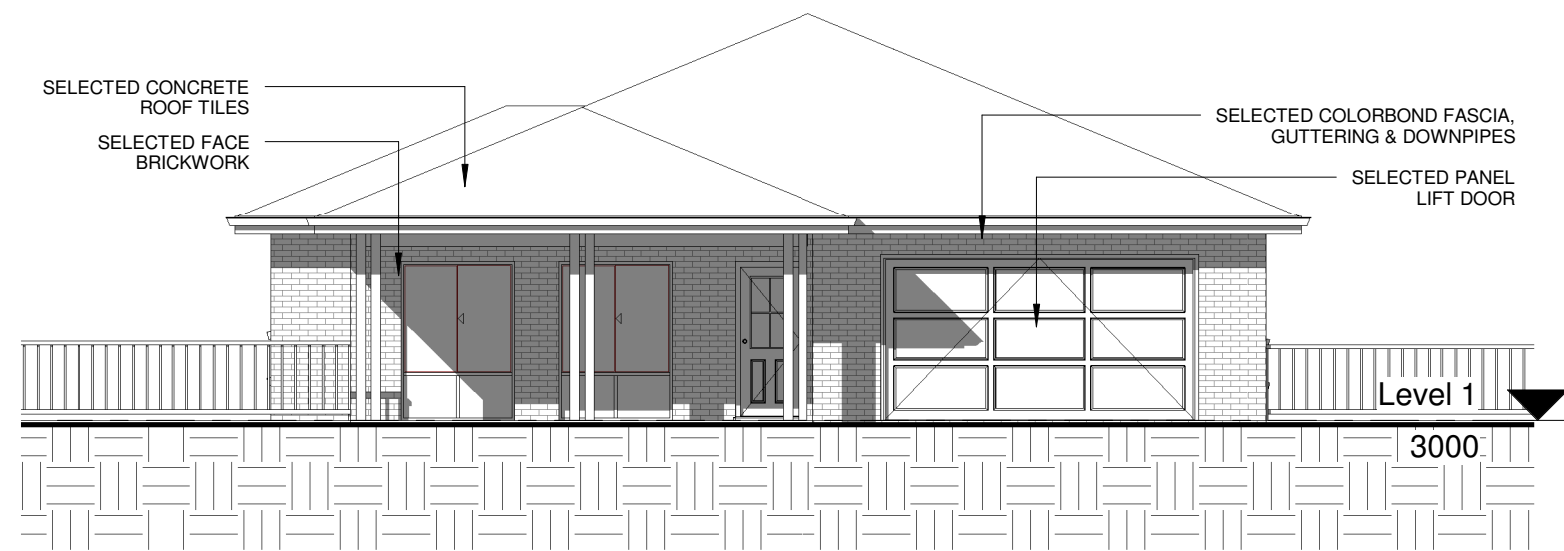


3 Elevation 02
1 : 100

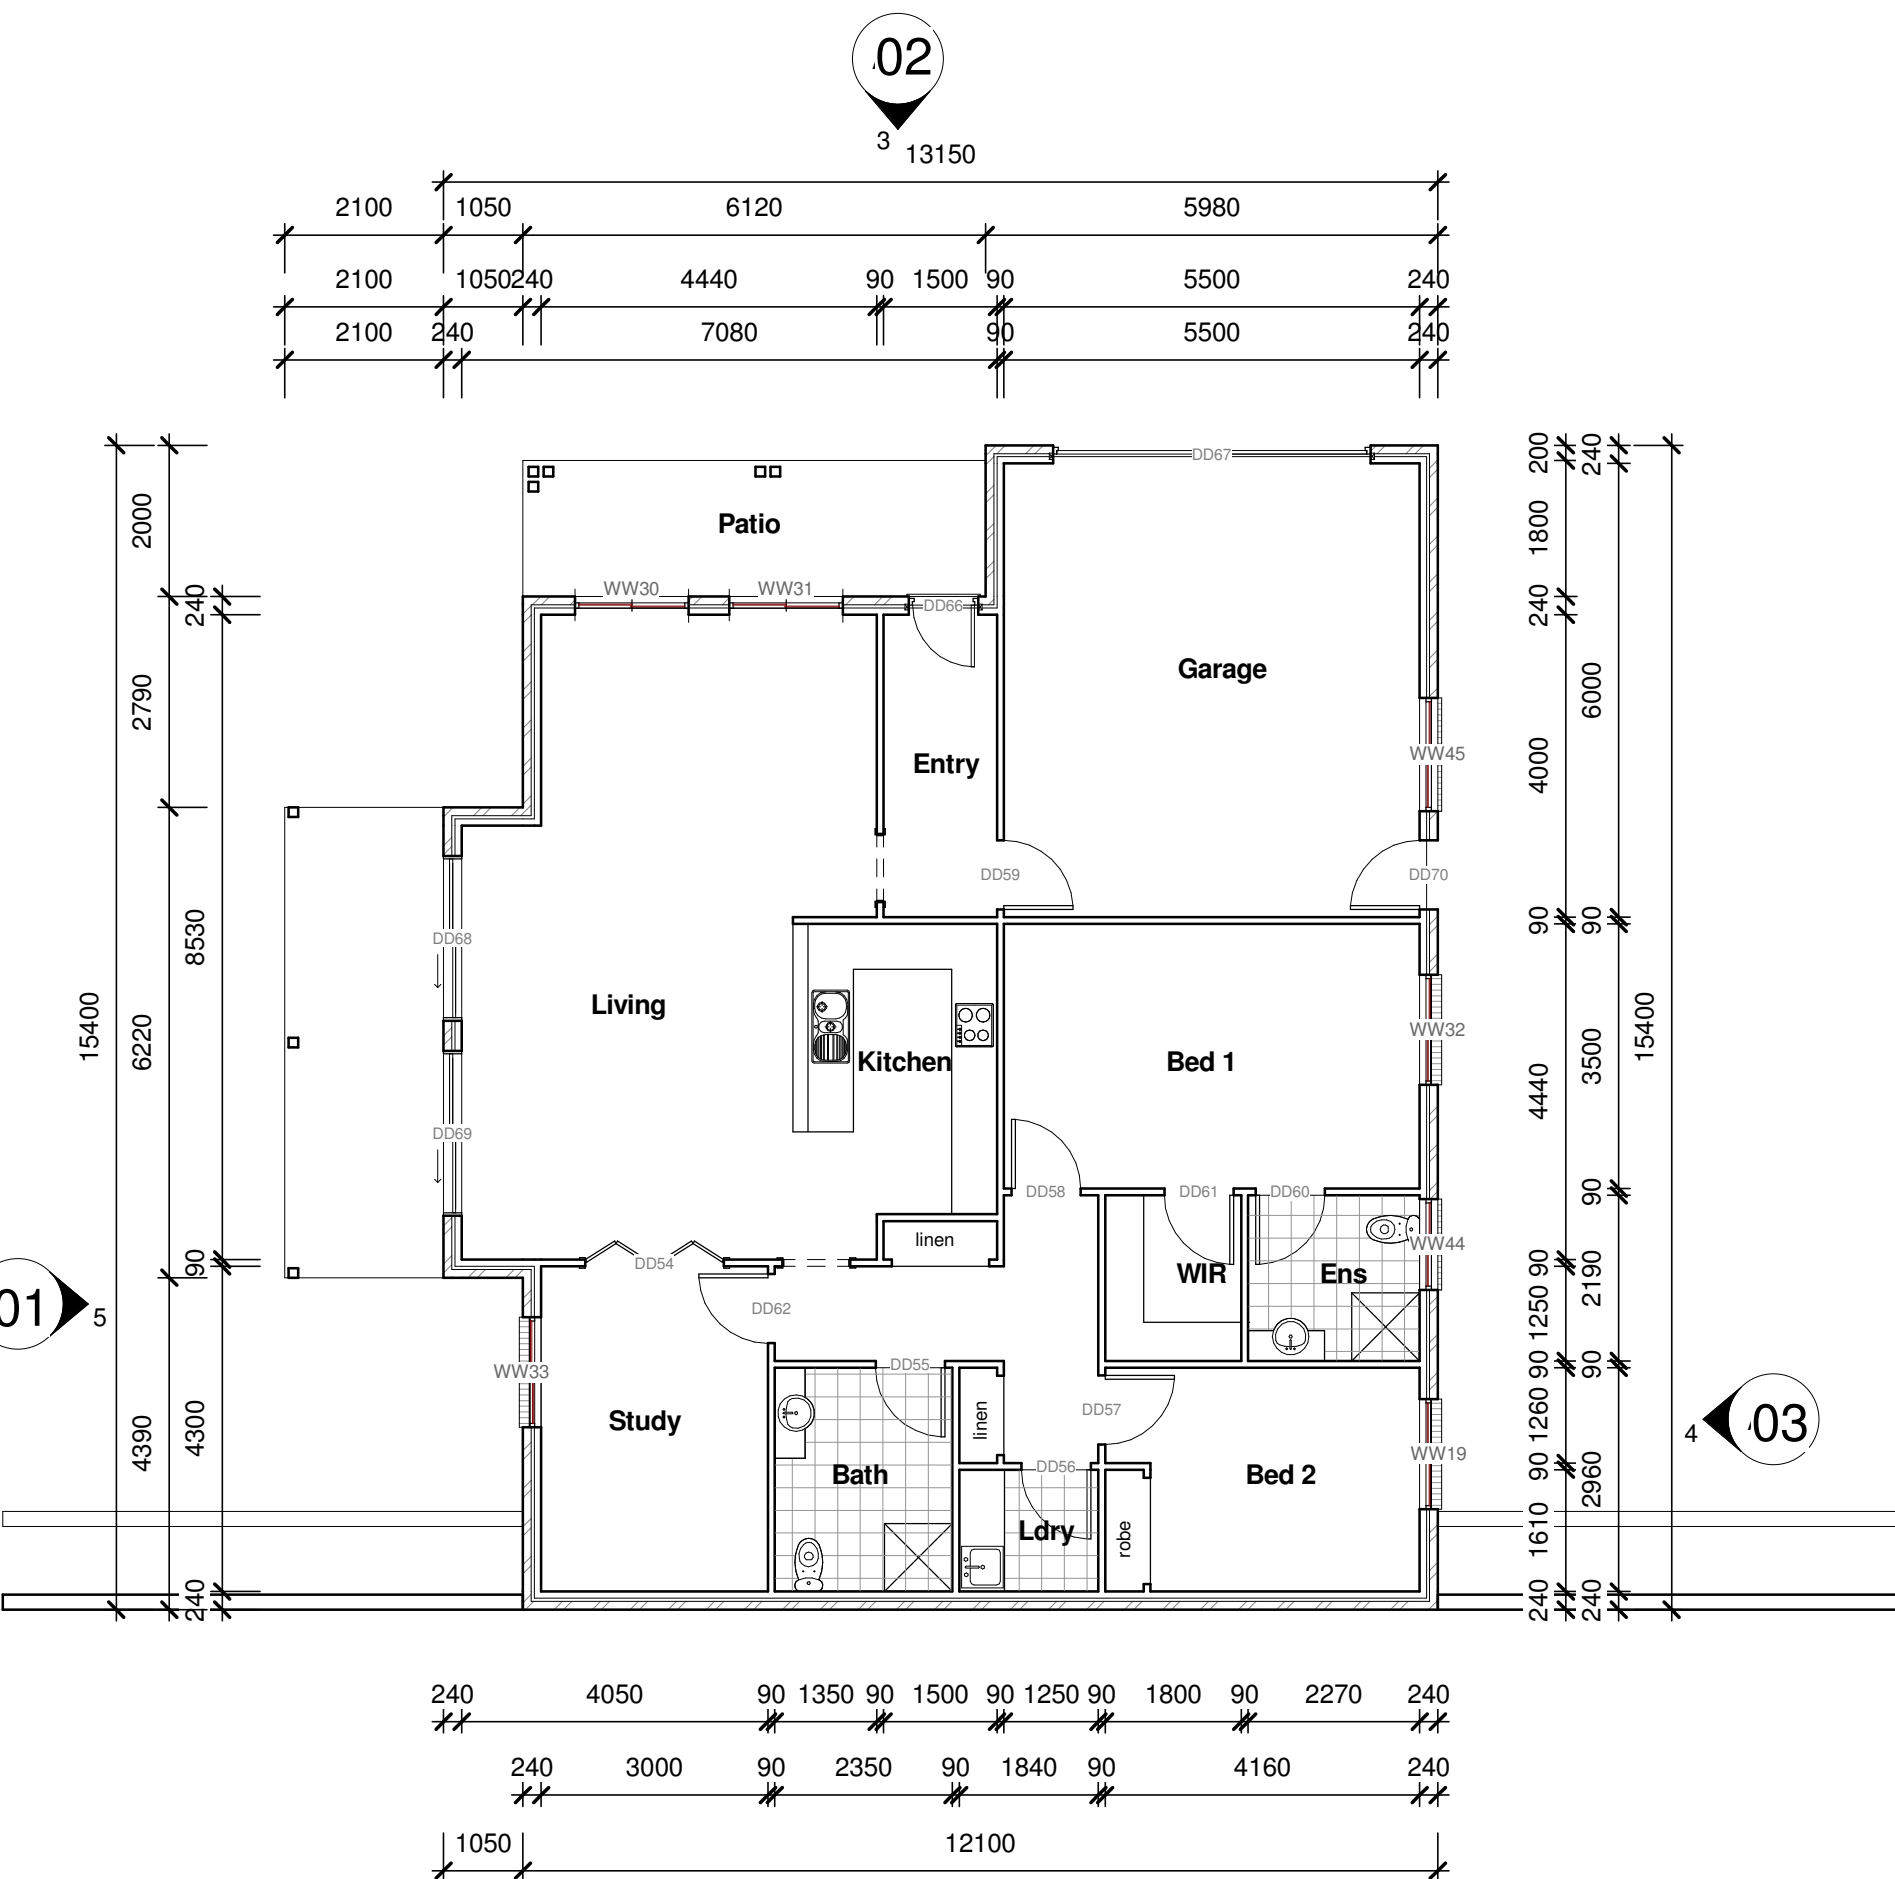


1 Ground Floor
1 : 100

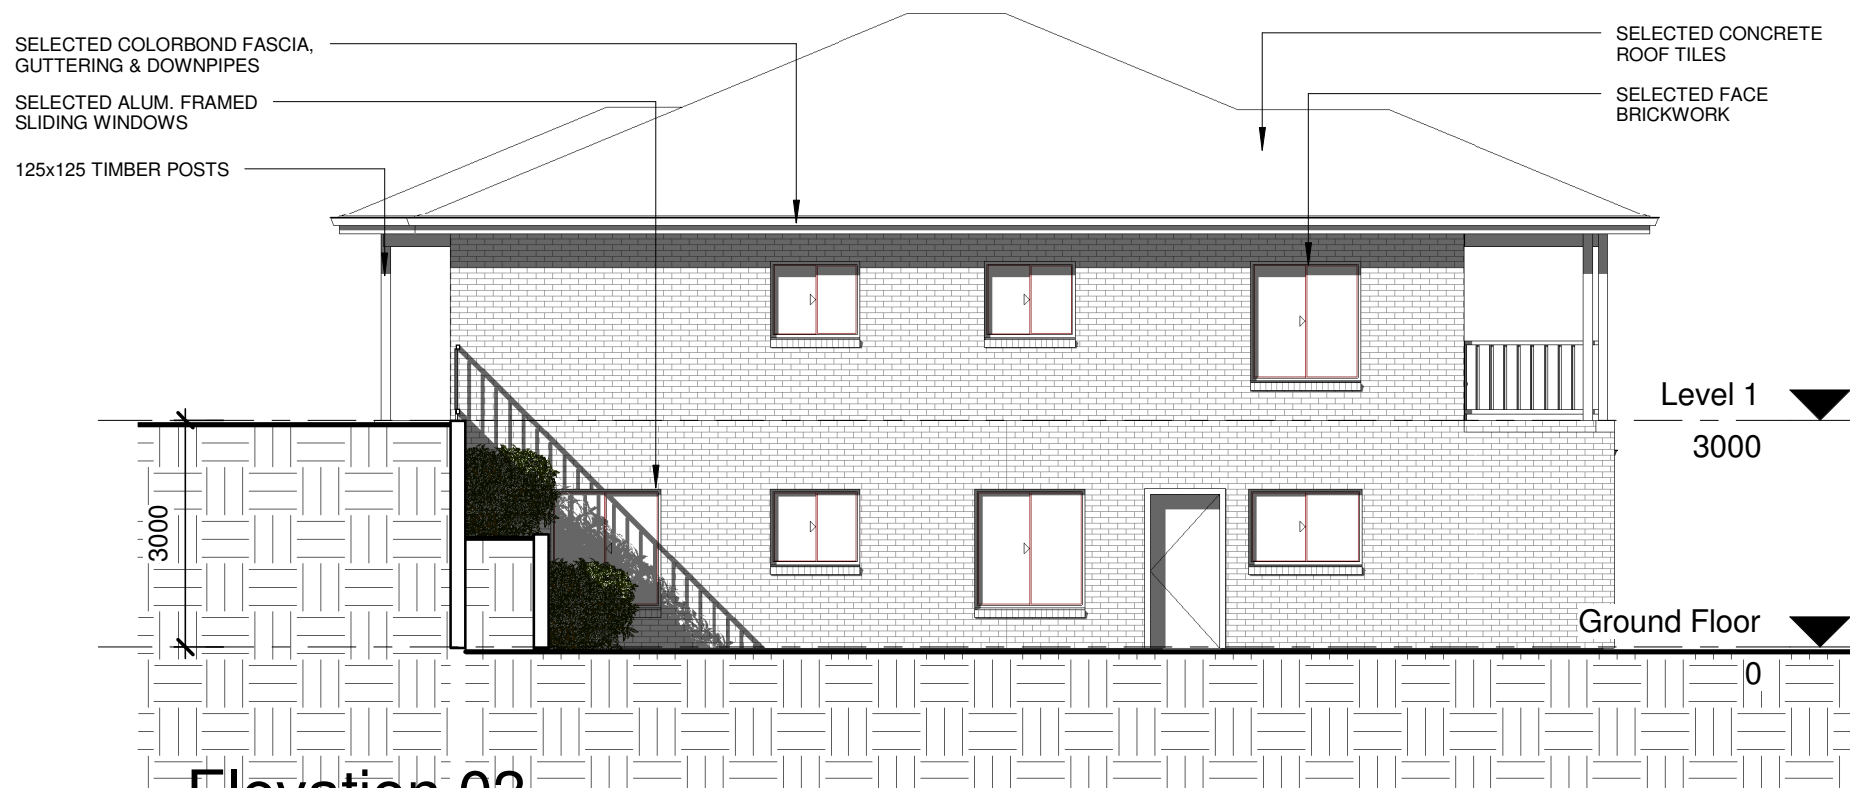

4 Elevation 03
1 : 100

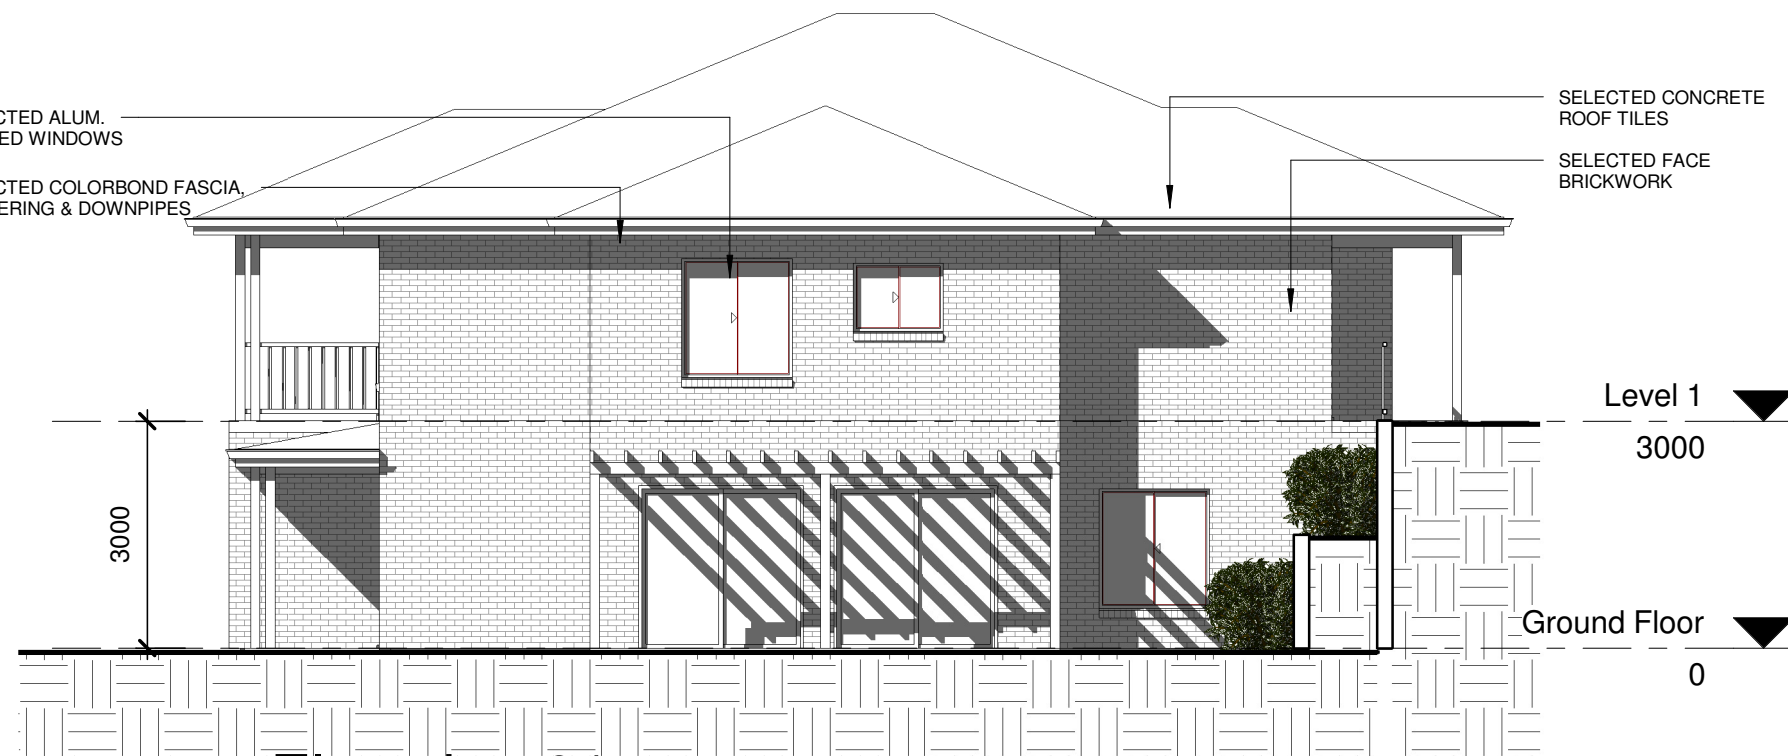

5 Elevation 01
1 : 100

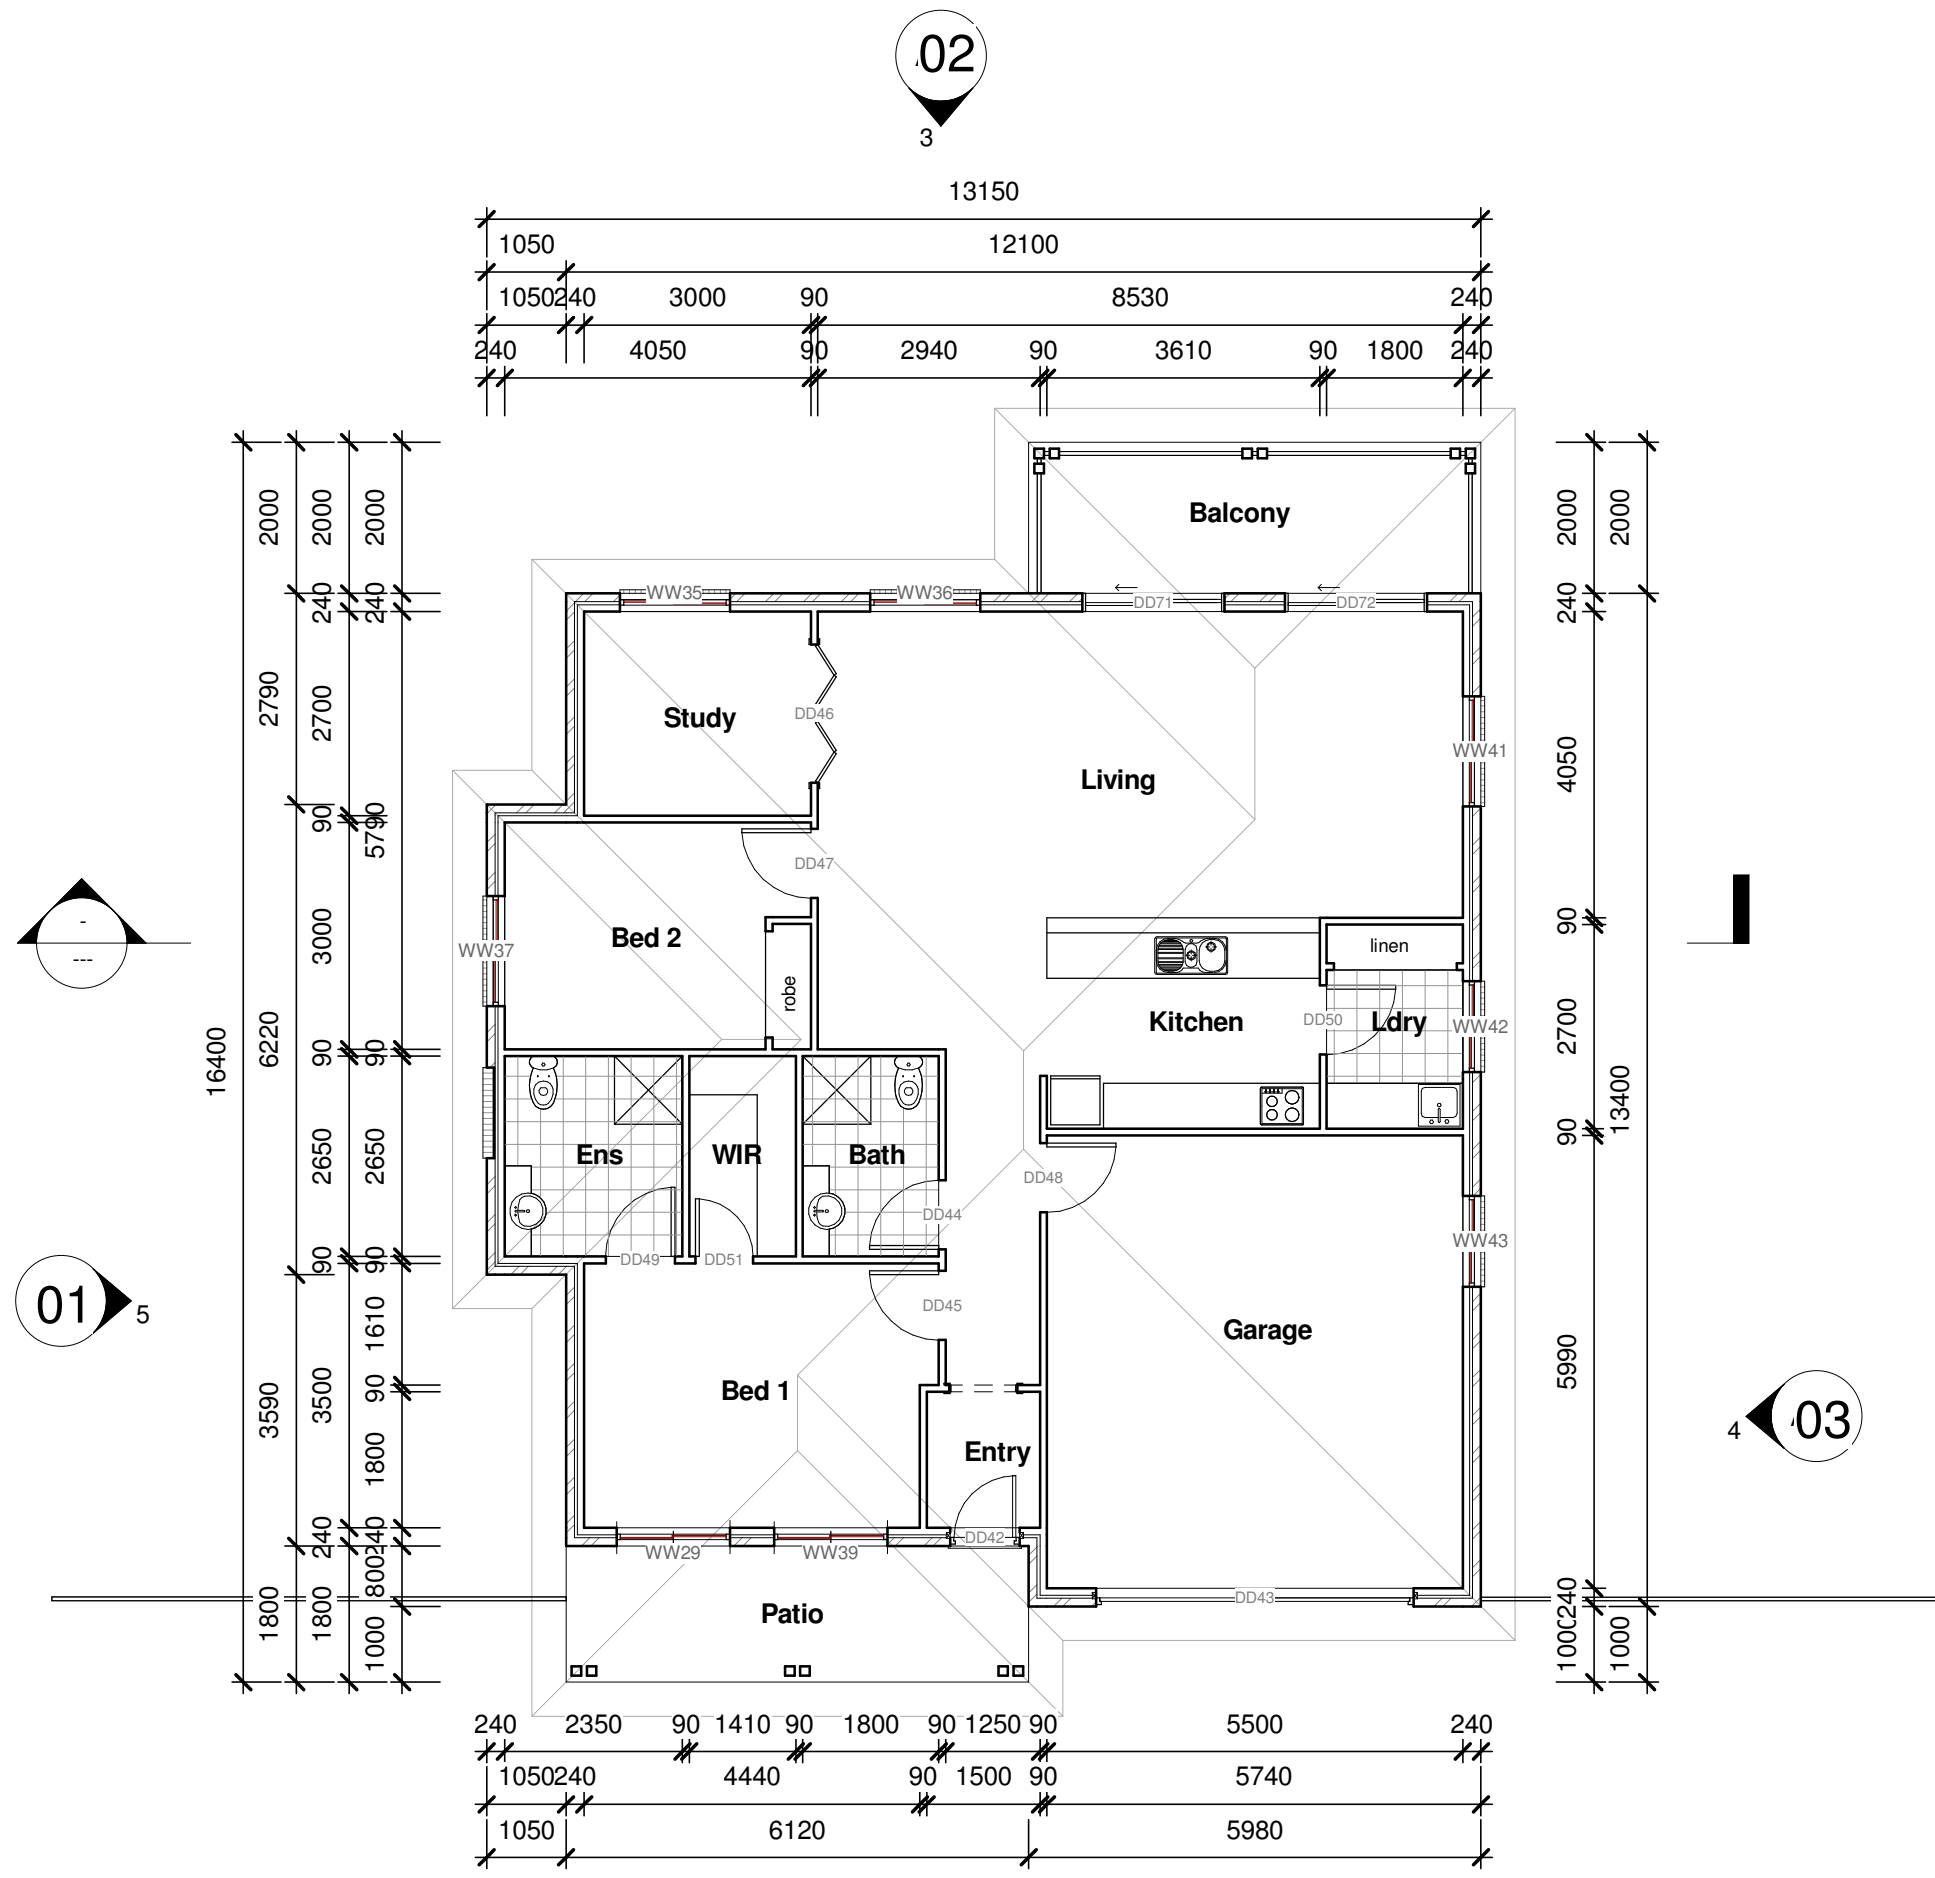

6 Level 1
1 : 100

Door Schedule				
Level	Mark	Height	Width	
Ground Floor	D54	2032	1830	
Ground Floor	D55	2032	915	
Ground Floor	D56	2032	915	
Ground Floor	D57	2032	915	
Ground Floor	D58	2032	915	
Ground Floor	D59	2032	915	
Ground Floor	D60	2032	915	
Ground Floor	D61	2032	915	
Ground Floor	D62	2032	915	
Ground Floor	D66	2100	920	
Ground Floor	D67	2200	4200	
Ground Floor	D68	2100	2100	
Ground Floor	D69	2100	2100	
Ground Floor	D70	2032	915	
Ground Floor: 14				

Level 1	D42	2100	920
Level 1	D43	2200	4200
Level 1	D44	2032	915
Level 1	D45	2032	915
Level 1	D46	2032	1830
Level 1	D47	2032	915
Level 1	D48	2032	915
Level 1	D49	2032	915
Level 1	D50	2032	915
Level 1	D51	2134	762
Level 1	D71	2100	1800
Level 1	D72	2100	1800
Level 1: 12			
Grand total: 26			

Window Schedule			
Mark	Width	Height	
W19	1457	1570	
W29	1500	2100	
W30	1500	2100	
W31	1500	2100	
W32	1457	1570	
W33	1457	1570	
W35	1457	1570	
W36	1457	1570	
W37	1457	1570	
W39	1500	2100	
W40	1200	900	
W41	1457	1570	
W42	1200	1000	
W43	1200	1000	
W44	1200	1000	
W45	1500	1000	

REVISION	DESCRIPTION	DATE
C	amended	26/10/12
B		17/04/12
A	ISSUED FOR DA	20.05.10

Peter Dalton Architects Pty Ltd

Suite 202, 83 Mount Street, North Sydney NSW 2060

PO Box 6243 North Sydney NSW 2060

Ph: 02 99558244 Fax: 02 99549020

Registration No.: 2478

Email: peter@peterdaltonarchitects.com

Empowered Living Support

Proposed Aged Care

Development

135a Marmong Street,

Marmong Point

Building Type C

A320

Scale 1 : 100