




2 Elevation 04
1 : 100



4 Elevation 03
1 : 100



3 Elevation 02
1 : 100

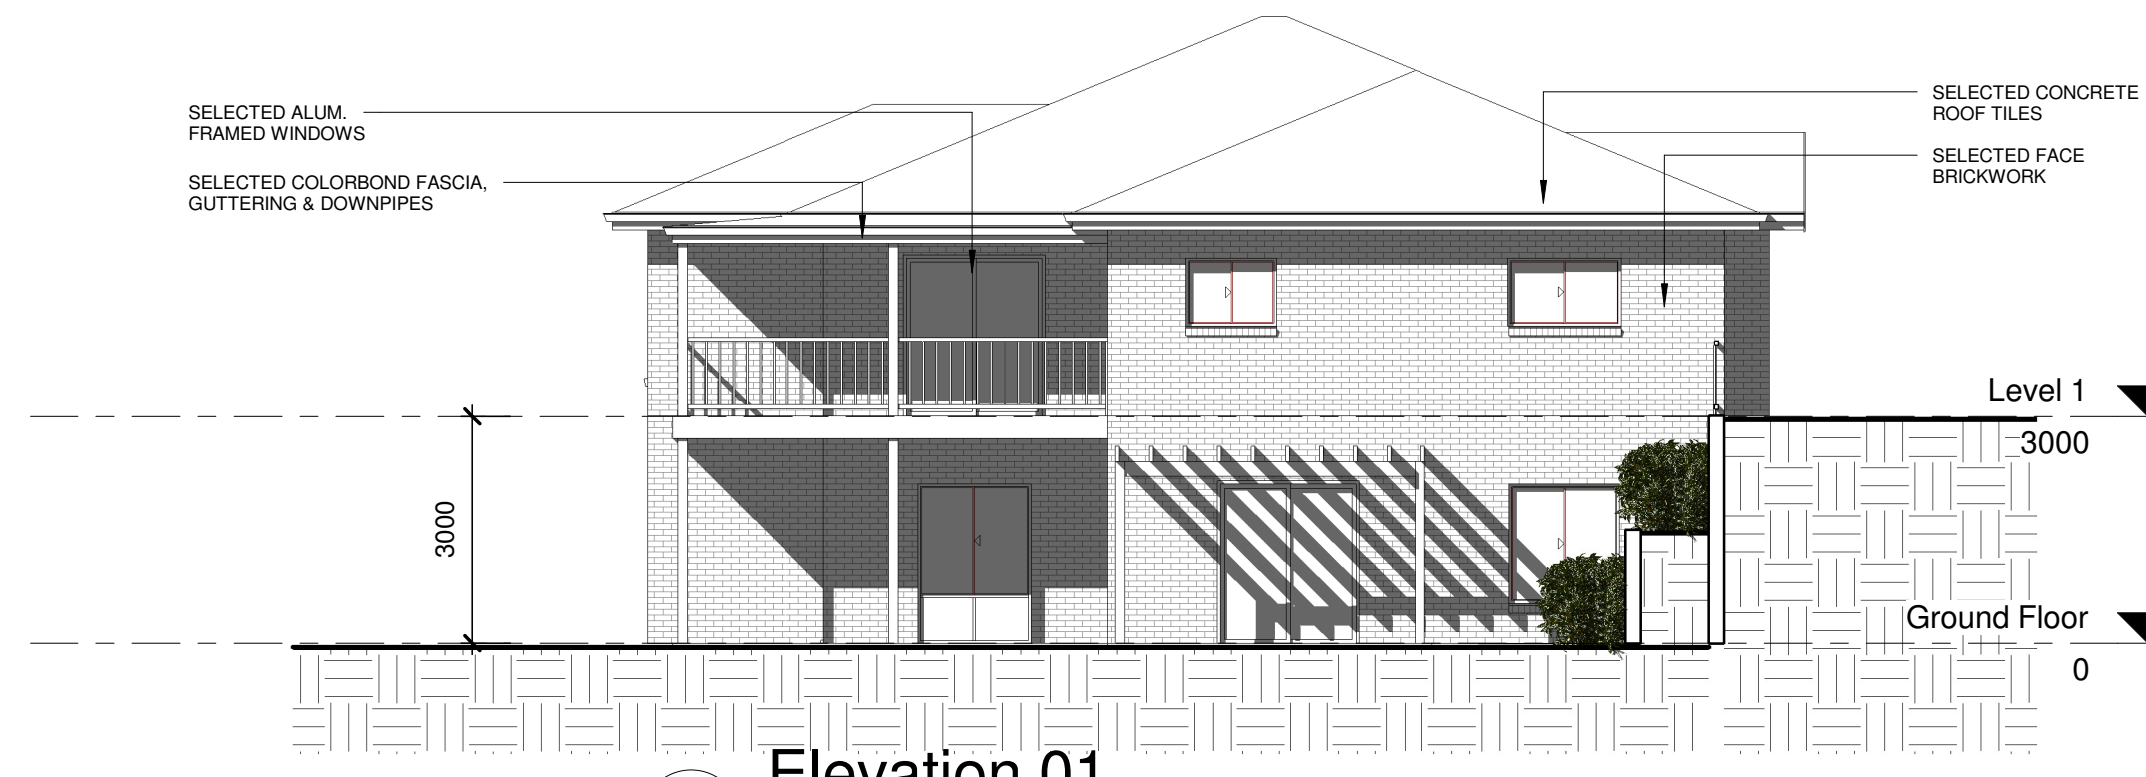

5 Elevation 01
1 : 100

Door Schedule			
Level	Mark	Height	Width
Ground Floor	D121	2200	4200
Ground Floor	D122	2100	920
Ground Floor	D129	2032	915
Ground Floor	D130	2032	1830
Ground Floor	D137	2100	820
Ground Floor	D138	2032	915
Ground Floor	D139	2032	915
Ground Floor	D140	2032	915
Ground Floor	D141	2032	915
Ground Floor	D142	2032	915
Ground Floor	D146	2100	1800
Ground Floor	D147	2100	1500
Ground Floor: 12			

Level 1	D103	2032	915
Level 1	D104	2032	915
Level 1	D105	2032	915
Level 1	D106	2134	813
Level 1	D107	2032	915
Level 1	D108	2134	813
Level 1	D109	2032	915
Level 1	D110	2032	915
Level 1	D111	2032	1630
Level 1	D114	2134	813
Level 1	D116	2200	4200
Level 1	D117	2100	920
Level 1	D119	2100	1800
Level 1	D120	2100	1800
Level 1	D132	2100	1800
Level 1: 15			
Grand total: 27			

Window Schedule		
Mark	Width	Height
W71	1500	2100
W72	1500	2100
W73	1457	1570
W74	1800	1570
W77	1457	1570
W79	900	1570
W80	900	1570
W81	1500	2100
W82	1500	2100
W84	1457	1570
W85	1457	1570
W86	1457	1570
W88	1200	900
W89	1500	900
W90	1500	2100
W96	900	900
W97	900	900
W99	1457	1570

REVISION	DESCRIPTION	DATE
C	amended	26/10/12
B	amended	17/04/12
A	ISSUED FOR DA	20/05/10


Peter Dalton Architects Pty Ltd
Suite 202, 83 Mount Street, North Sydney NSW 2060
PO Box 6243 North Sydney NSW 2060
Ph: 02 99558244 Fax: 02 99549020
Registration No.: 2478
Email: peter@peterdaltonarchitects.com

**Empowered Living Support
Proposed Aged Care
Development
135a Marmong Street,
Marmong Point**


Building Type D

A330

Scale 1 : 100

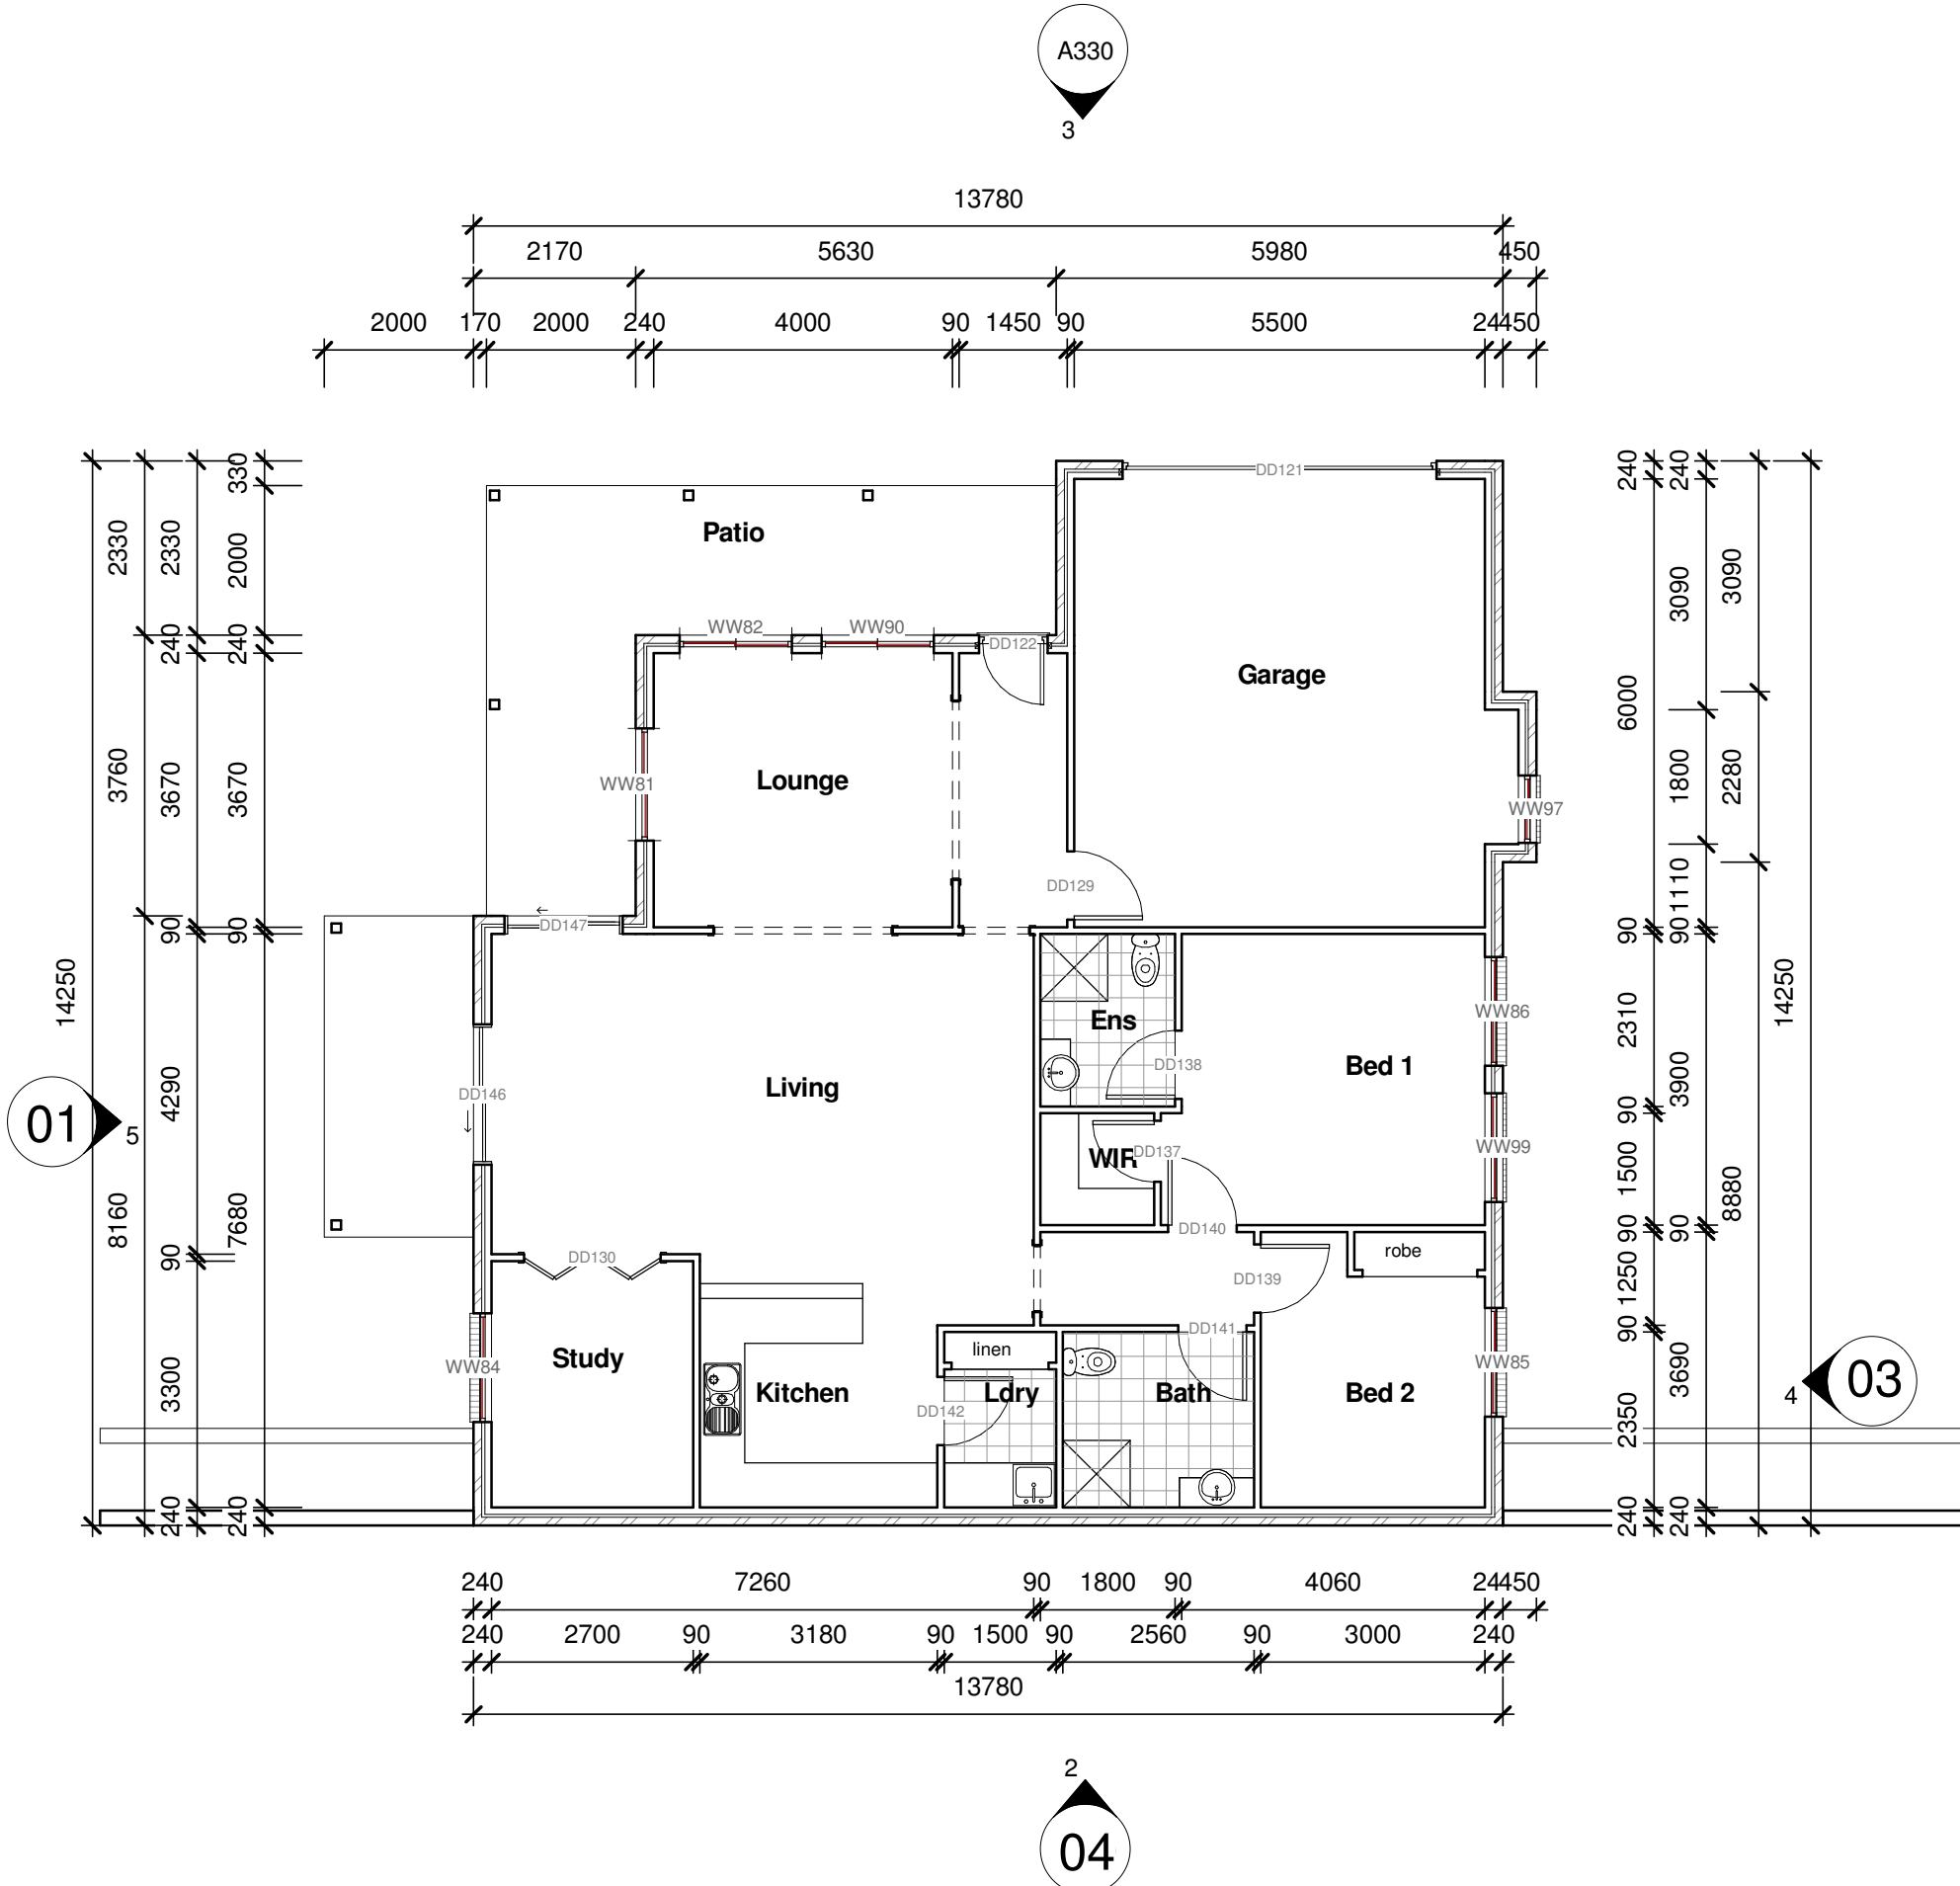

1 Ground Floor
1 : 100

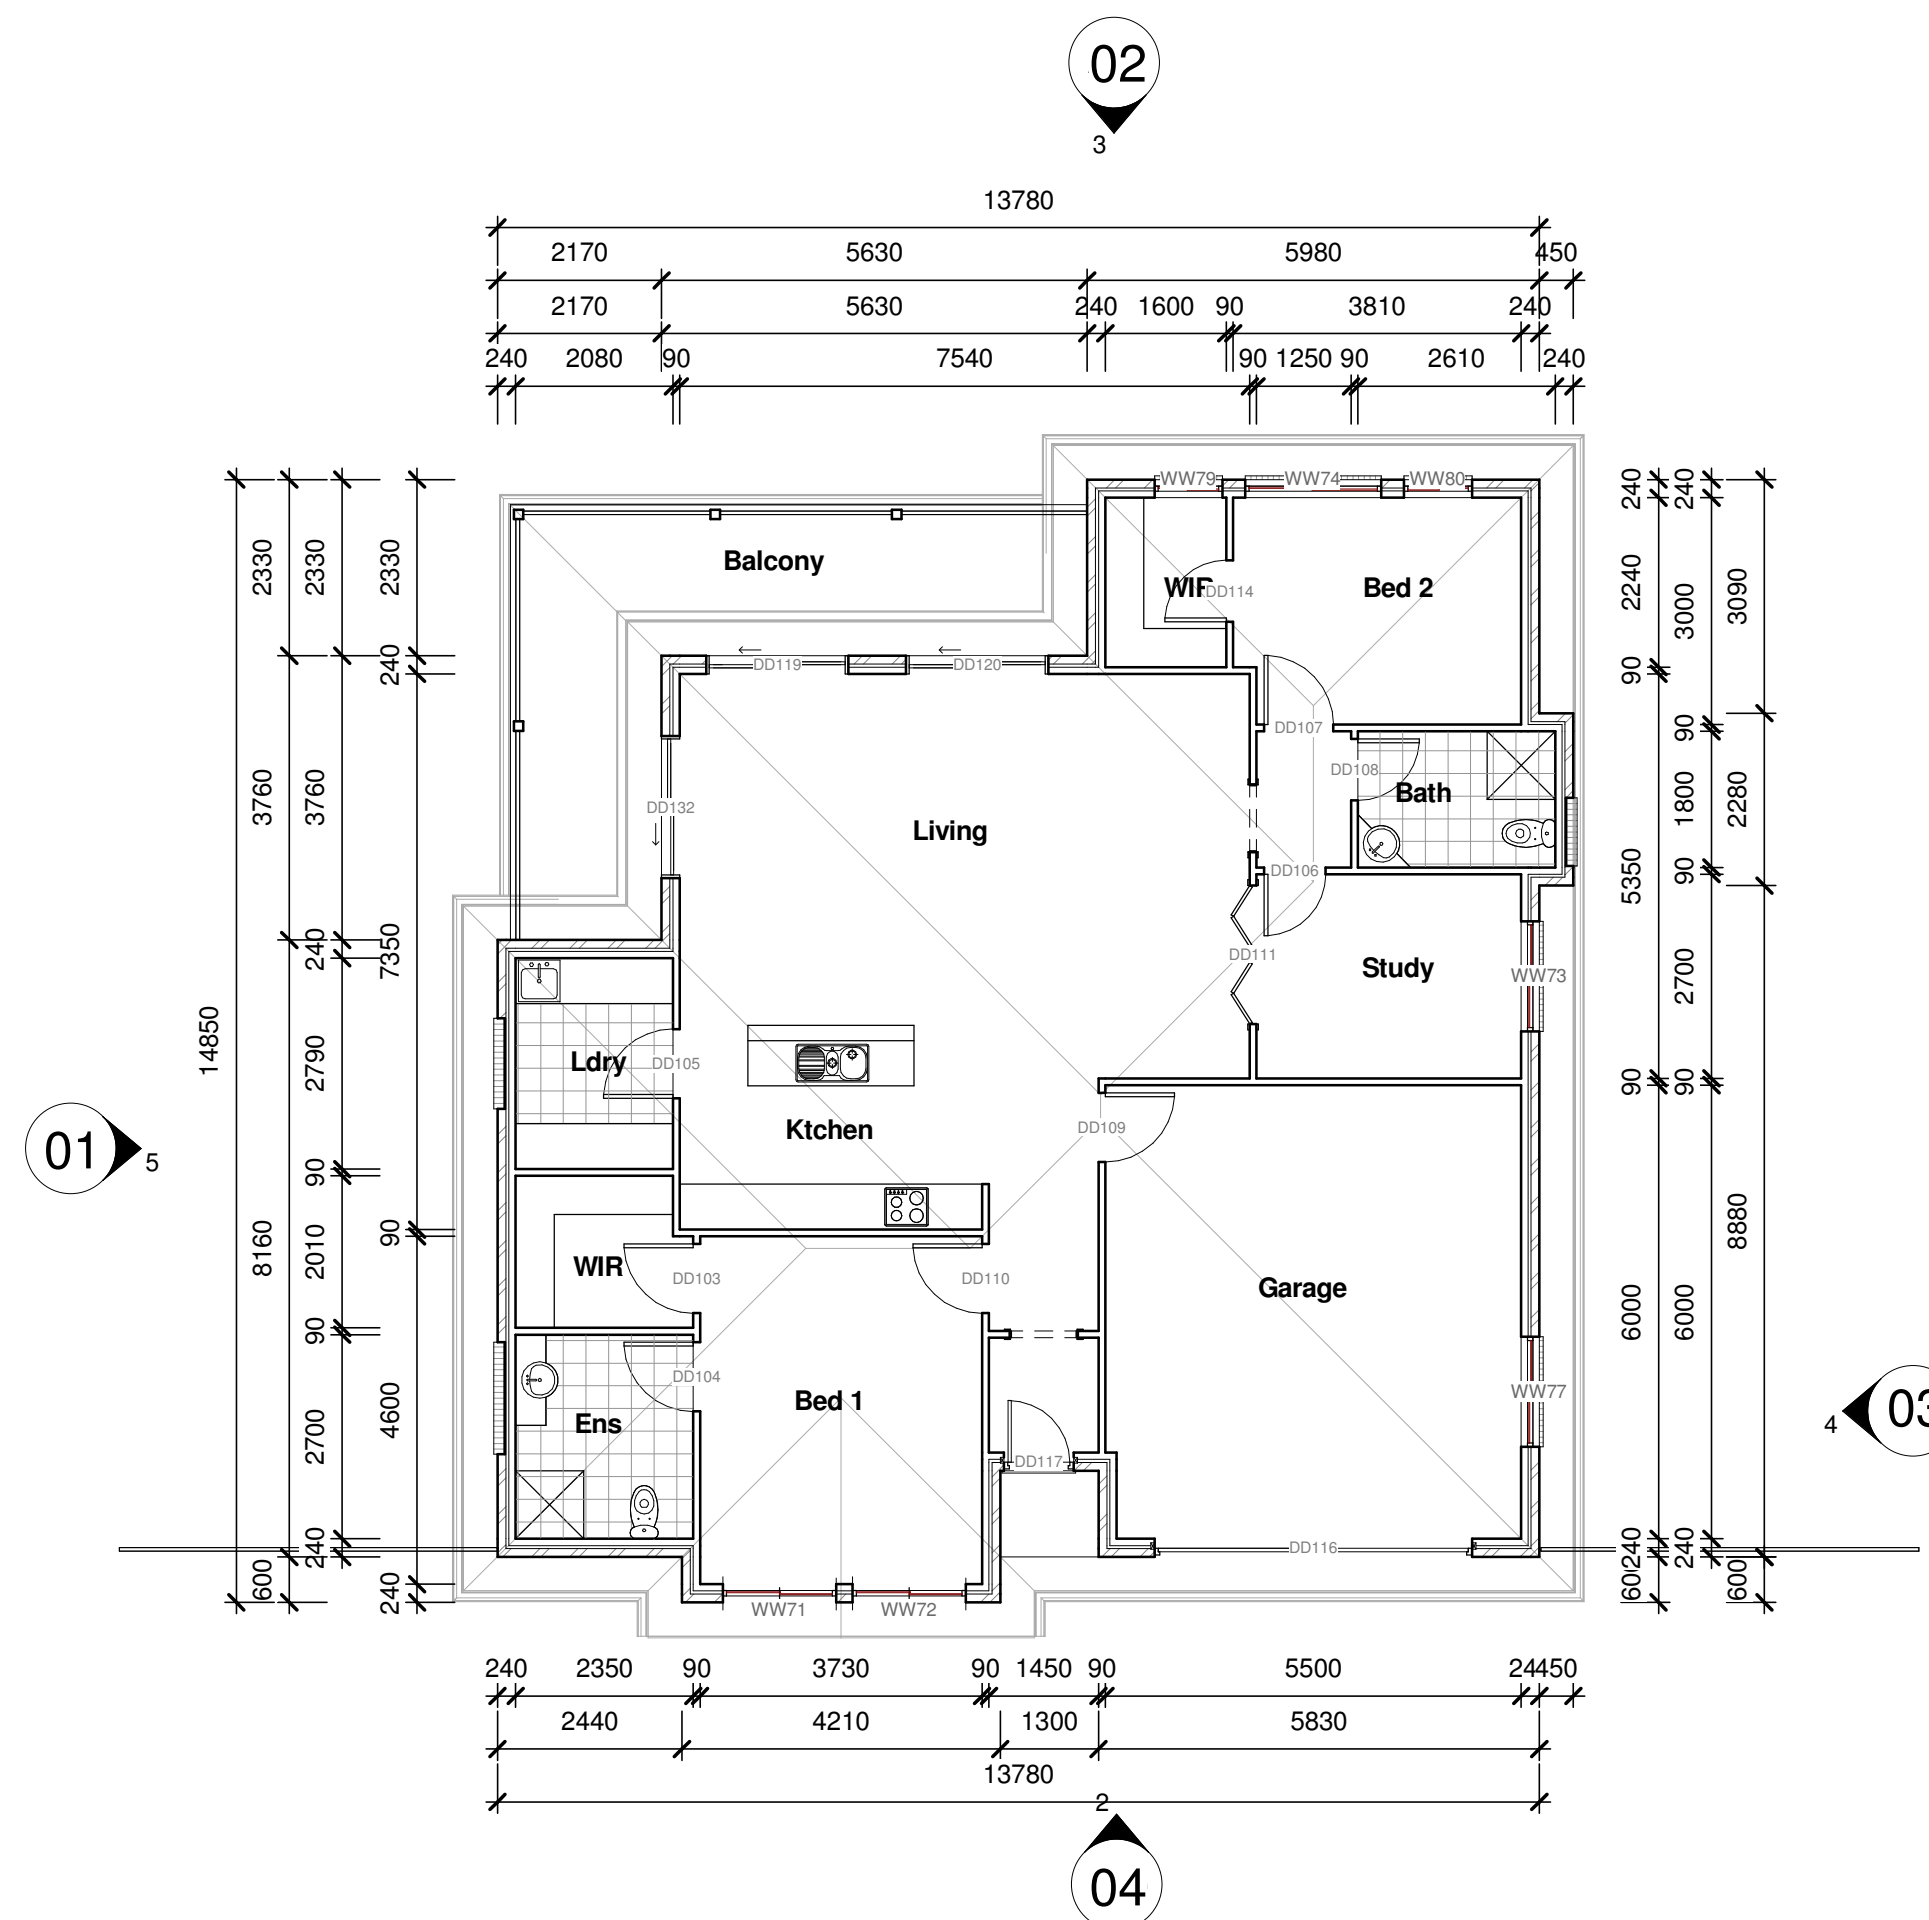

6 Level 1
1 : 100