



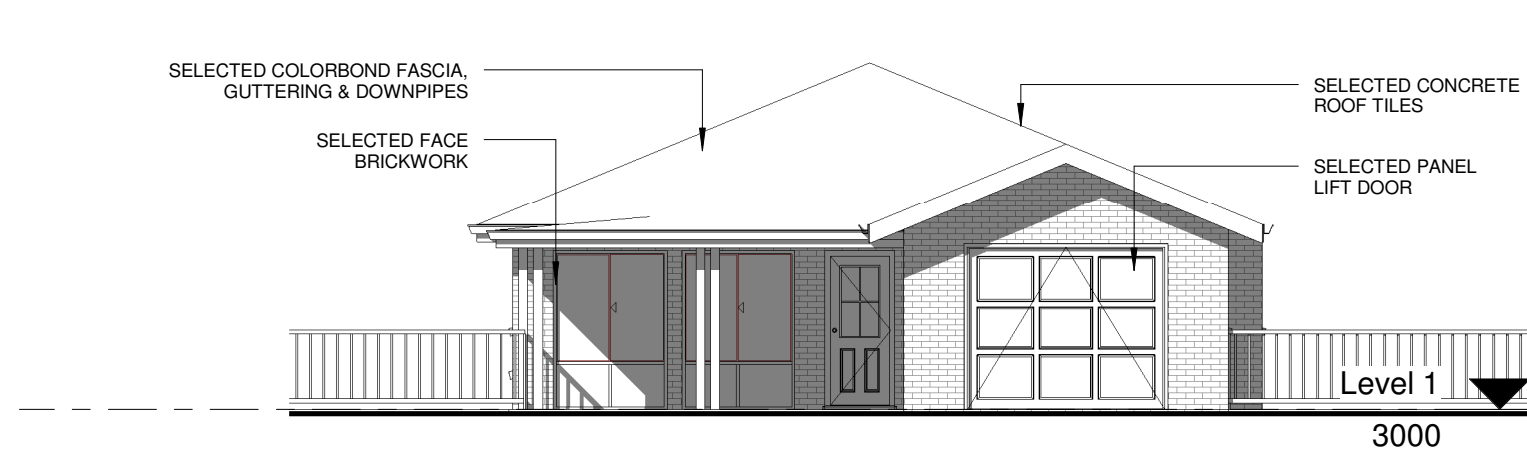


2 Elevation 2
1 : 100

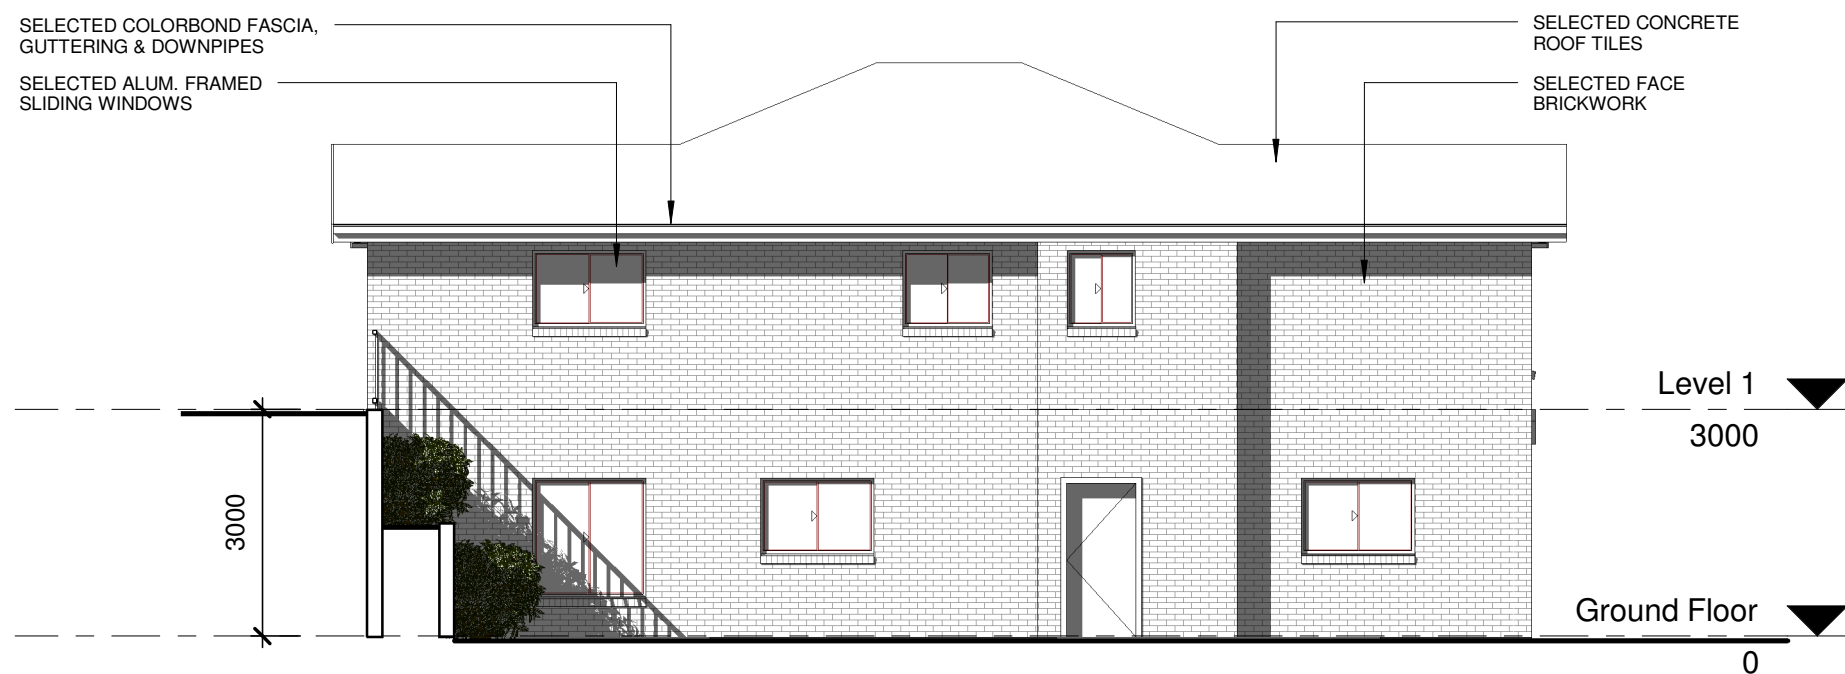

4 Elevation 4
1 : 100



3 Elevation 3
1 : 100

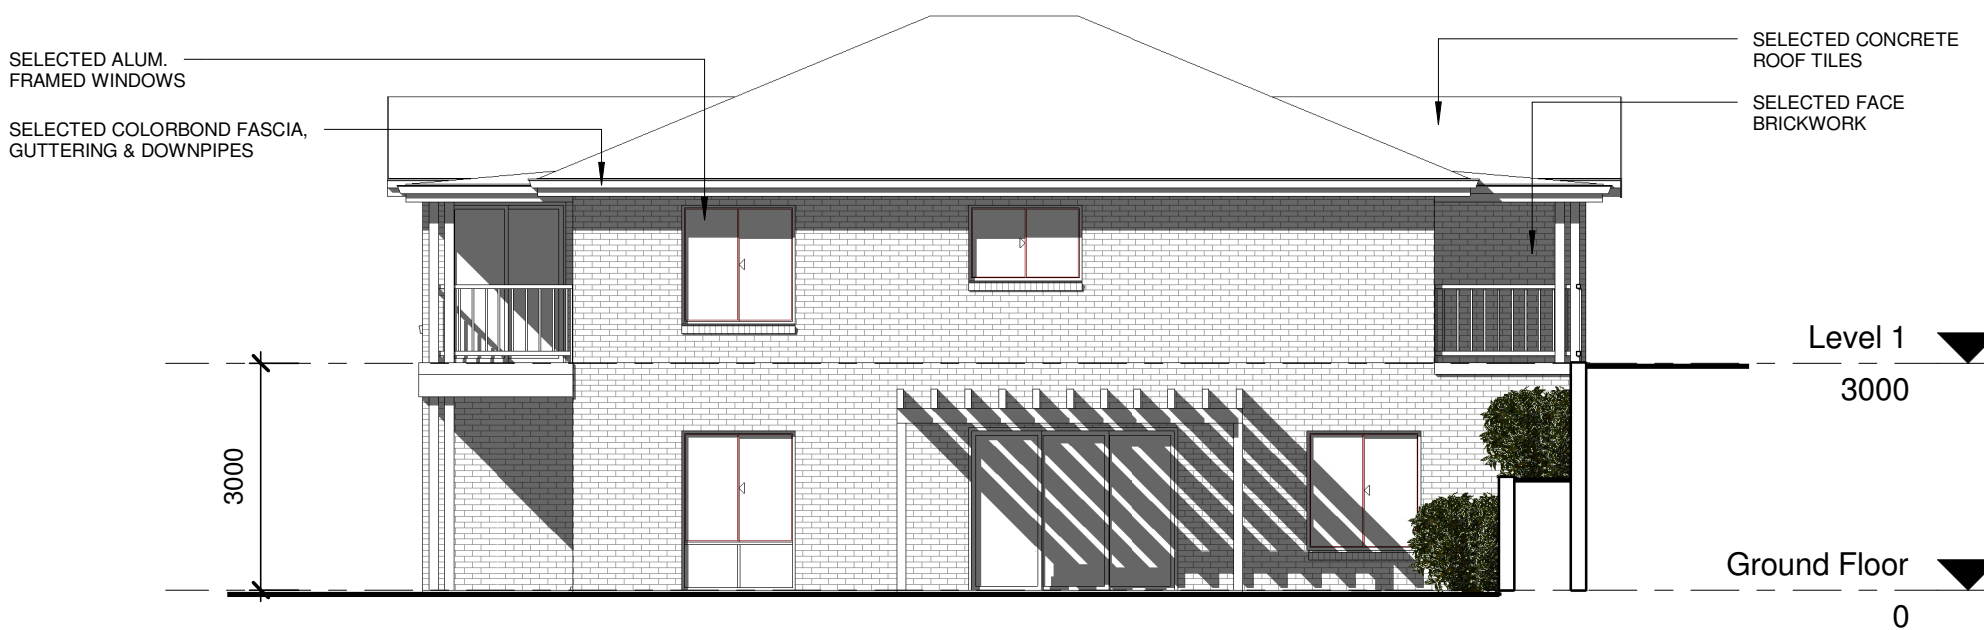

5 Elevation 5
1 : 100

Door Schedule			
Level	Mark	Height	Width
Ground Floor	D66	2100	920
Ground Floor	D67	2200	2700
Ground Floor	D79	2100	620
Ground Floor	D80	2100	620
Ground Floor	D81	2032	915
Ground Floor	D82	2032	915
Ground Floor	D83	2032	915
Ground Floor	D84	2032	915
Ground Floor	D87	2100	620
Ground Floor	D93	2040	520
Ground Floor	D94	2040	620
Ground Floor	D96	2032	620
Ground Floor	D97	2100	720
Ground Floor	D98	2100	2700
Ground Floor: 14			

Level 1	D42	2100	920
Level 1	D43	2200	2700
Level 1	D48	2032	915
Level 1	D71	2100	2700
Level 1	D89	2040	520
Level 1	D90	2032	915
Level 1	D91	2032	915
Level 1	D92	2032	915
Level 1	D99	2040	520
Level 1	D100	2100	1500
Level 1	D102	2040	520
Level 1	D103	2040	520
Level 1: 12			
Grand total: 26			

Window Schedule		
Mark	Width	Height
W31	1500	2100
W32	1500	1000
W33	1500	1570
W39	1500	2100
W42	1200	1000
W43	1500	1000
W45	1500	1000
W51	1500	1570
W53	1500	2100
W54	1500	1570
W55	900	1000
W57	1500	1570
W58	1500	1000
W59	1500	2100

REVISION	DESCRIPTION	DATE
1	issued for DA	26/10/12


Peter Dalton Architects Pty Ltd
Suite 202, 83 Mount Street, North Sydney NSW 2060
PO Box 6243 North Sydney NSW 2060
Ph: 02 99558244 Fax: 02 99549020
Registration No.: 2478
Email: peter@peterdaltonarchitects.com

**Empowered Living Support
Proposed Aged Care
Development
135a Marmong Street,
Marmong Point**


Building Type E

A340

Scale 1 : 100

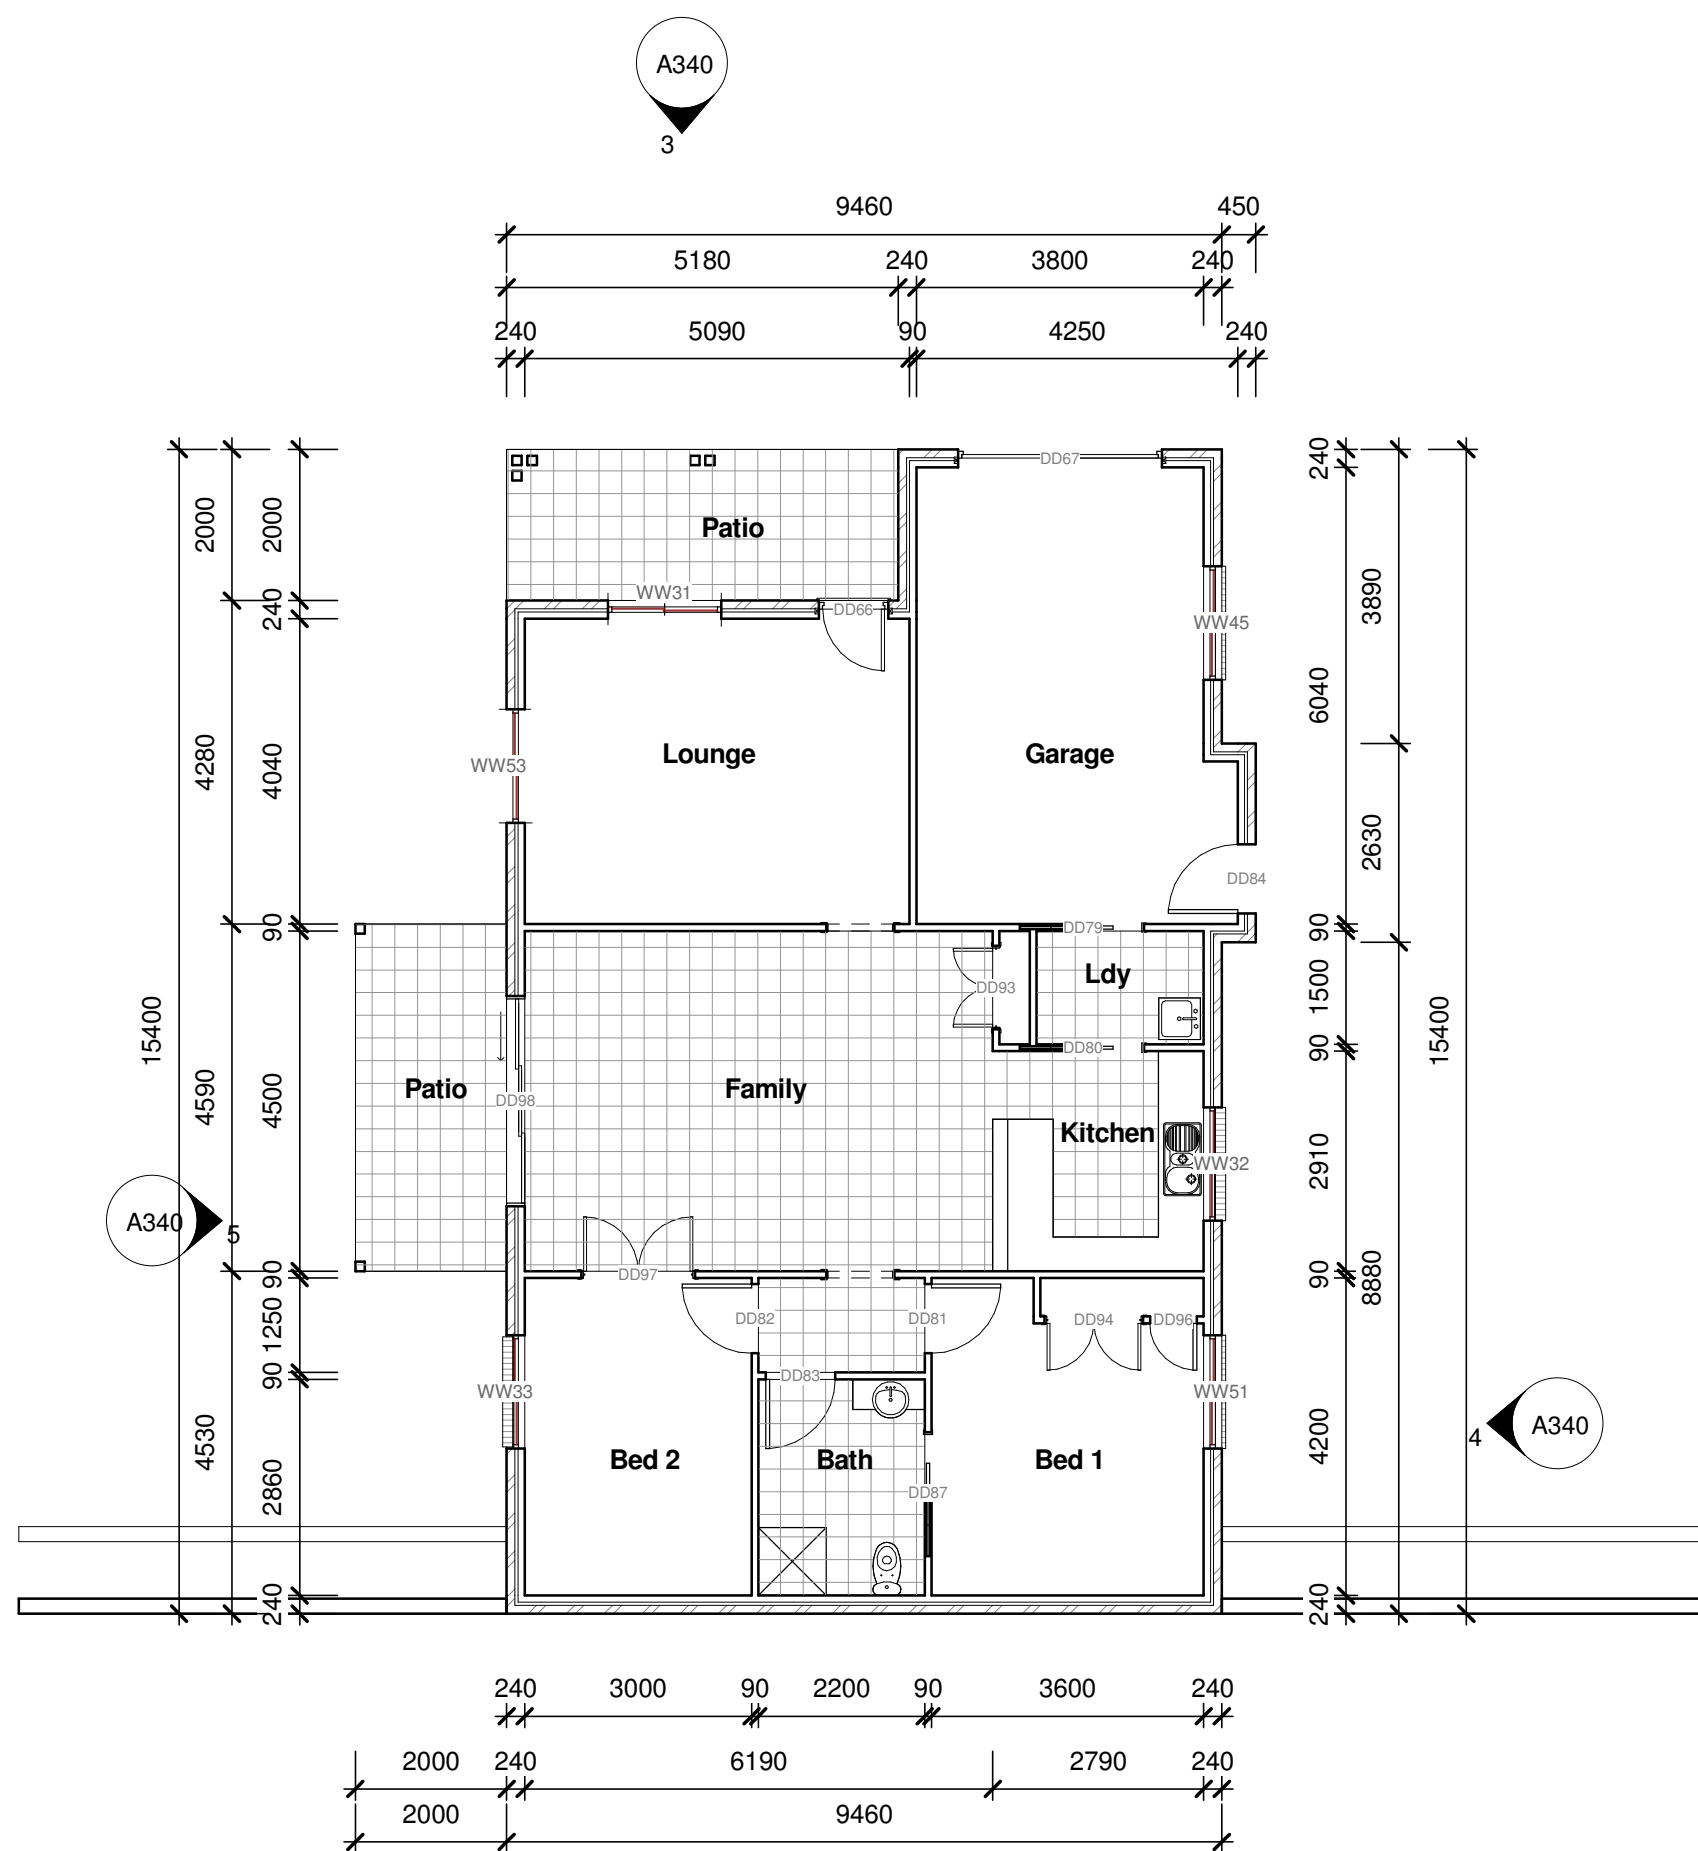

1 Ground Floor
1 : 100

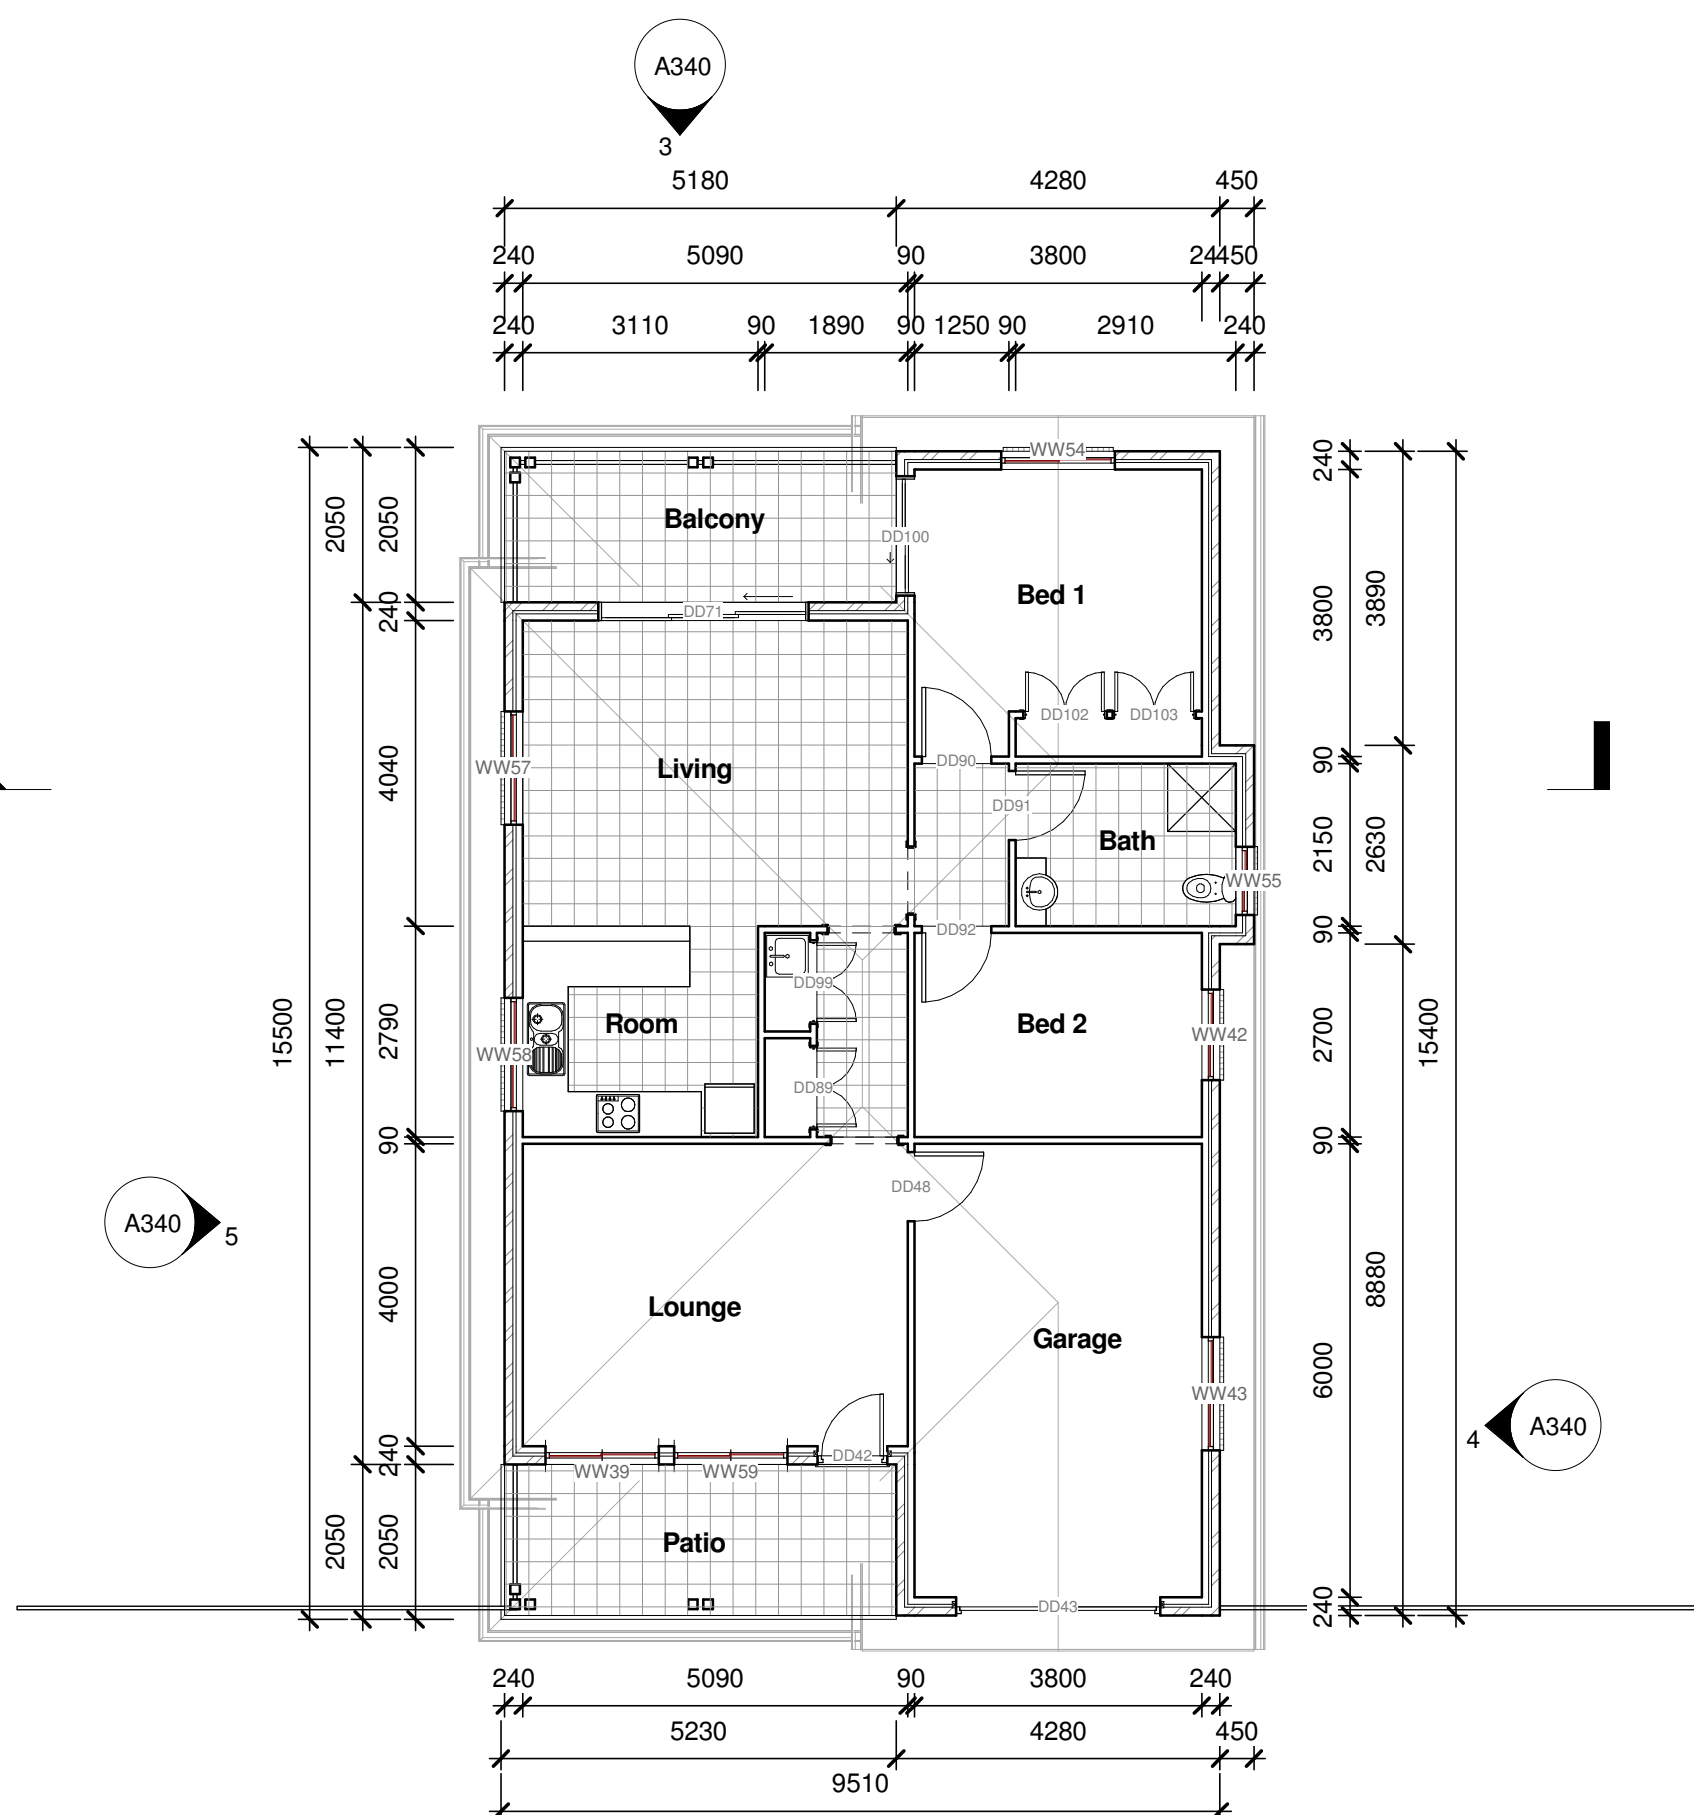

6 Level 1
1 : 100