




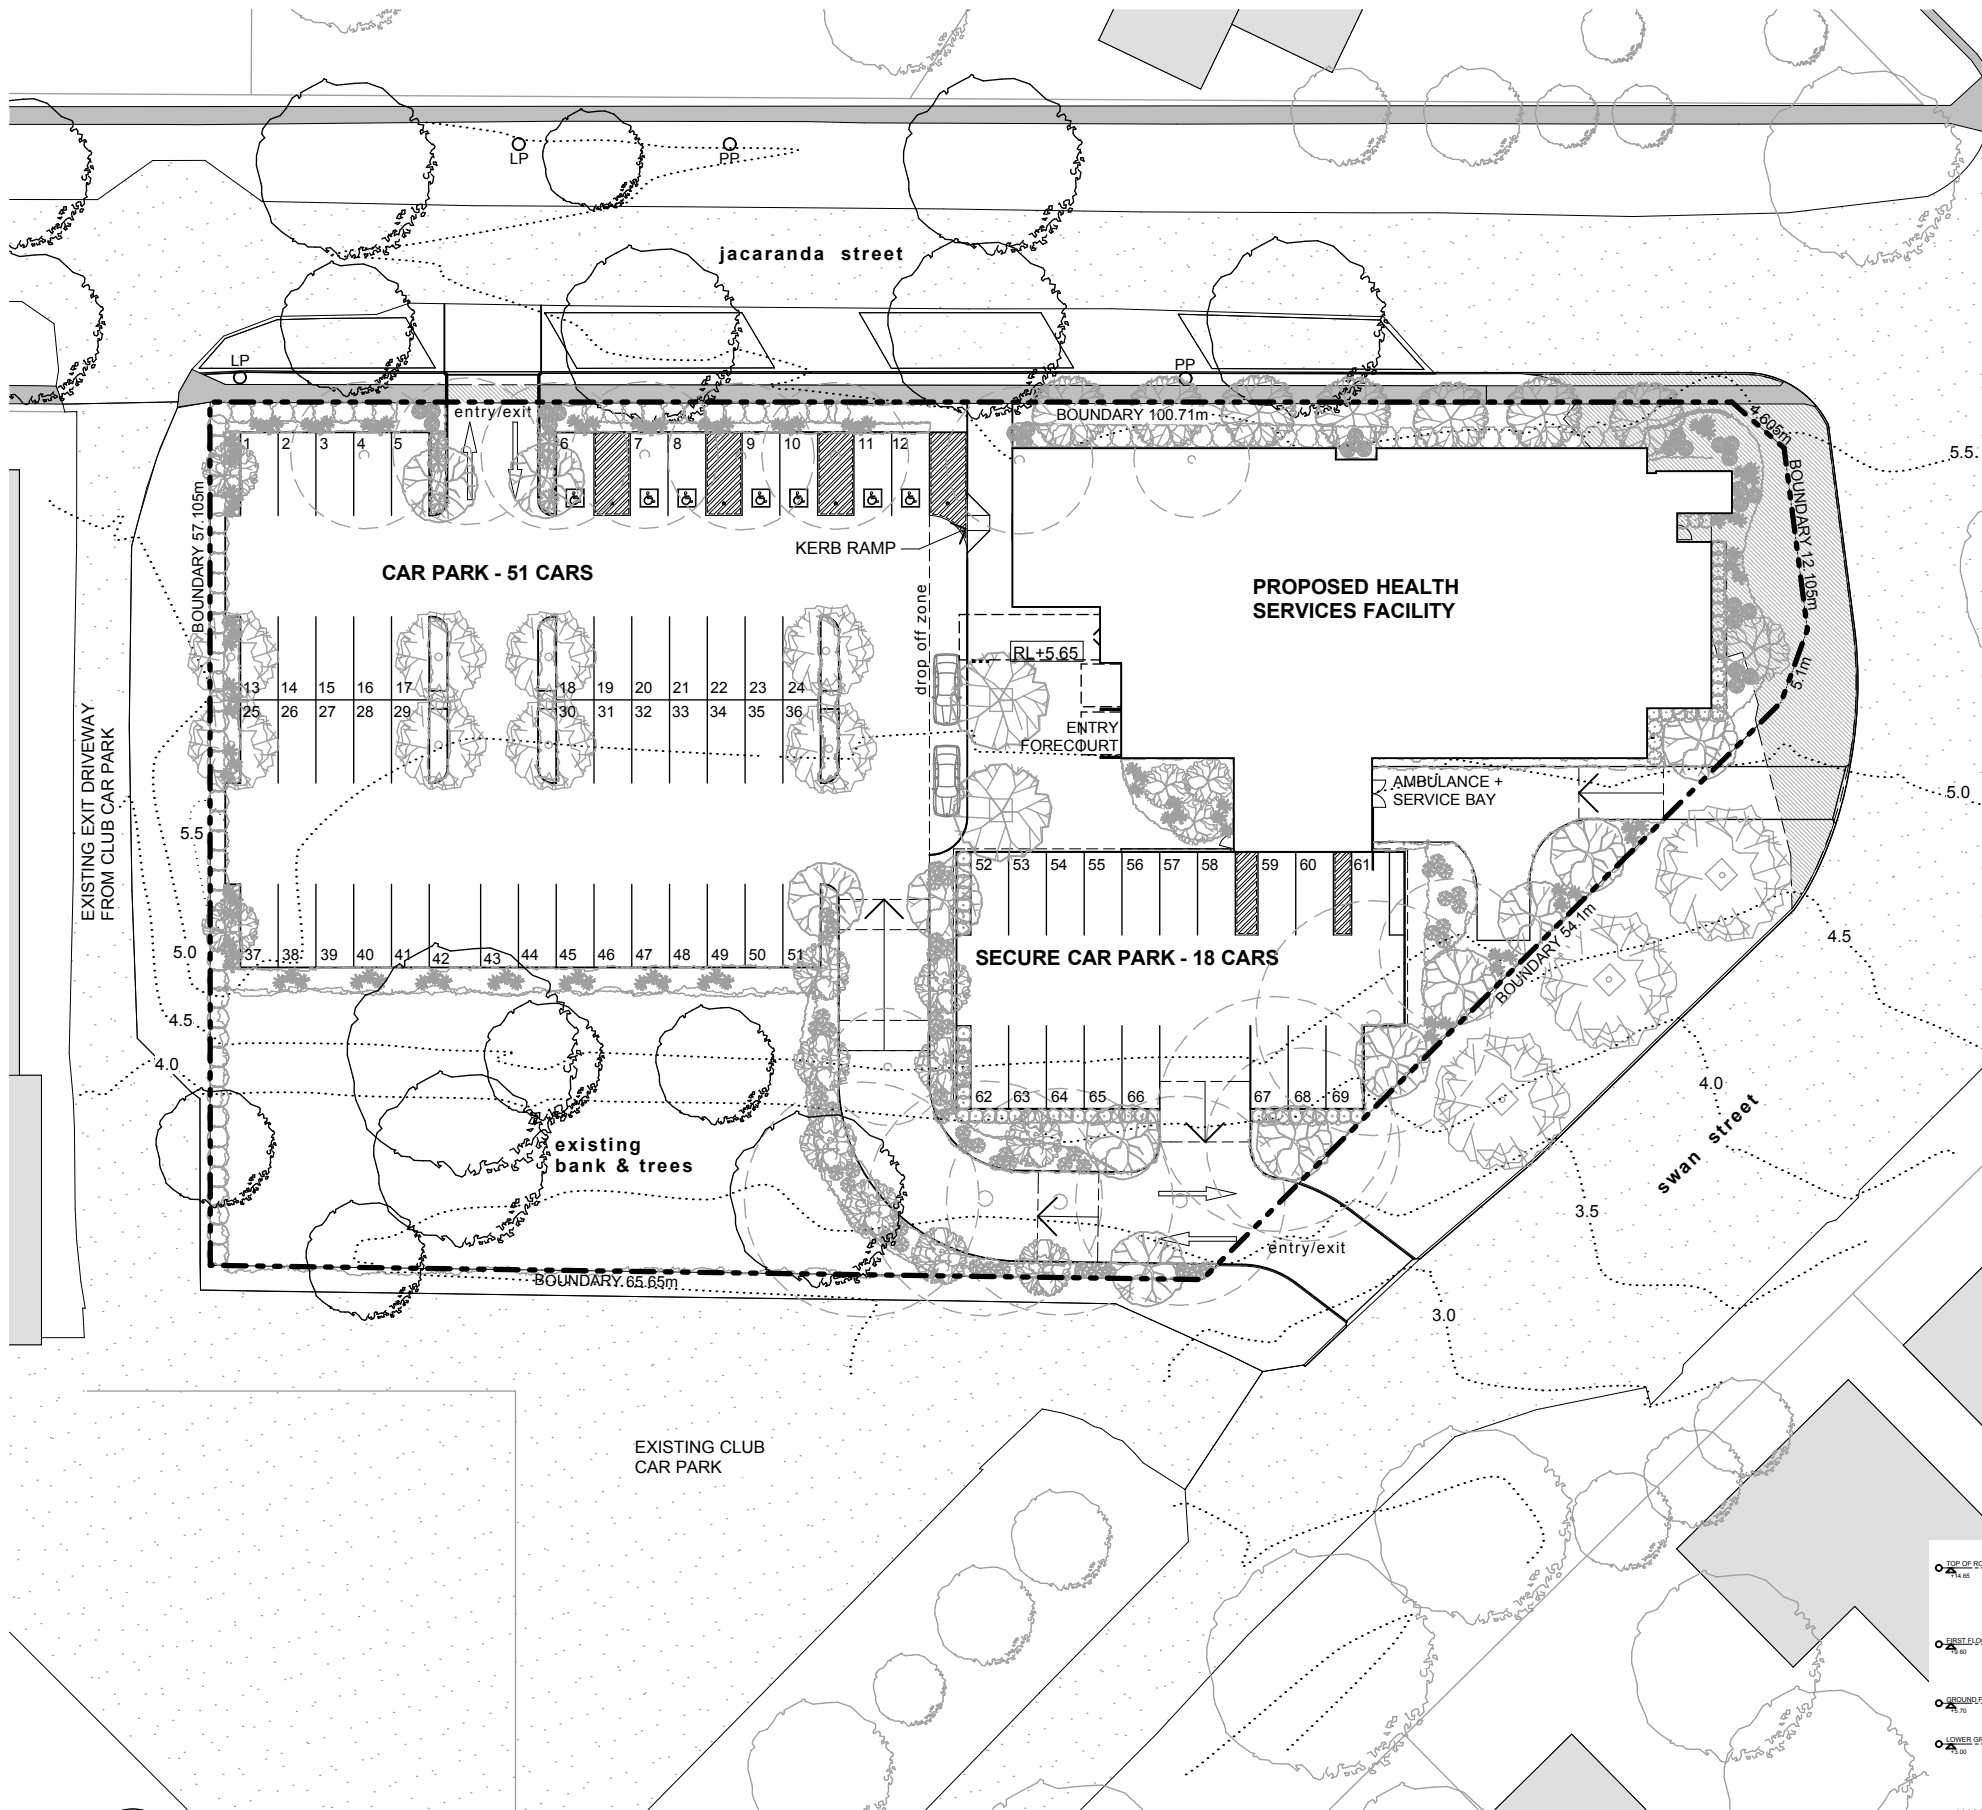


Notification Site Plan

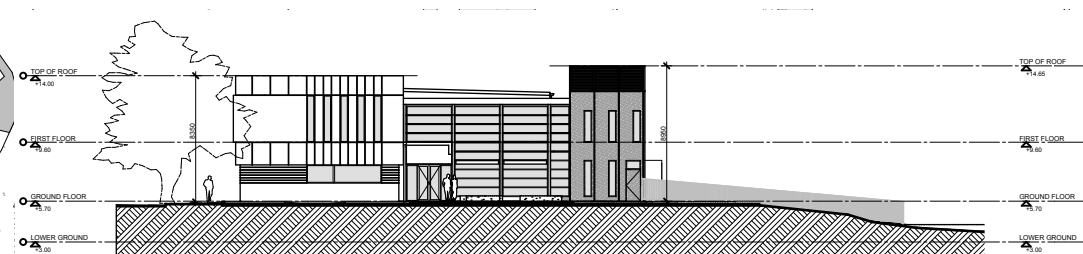


North Elevation

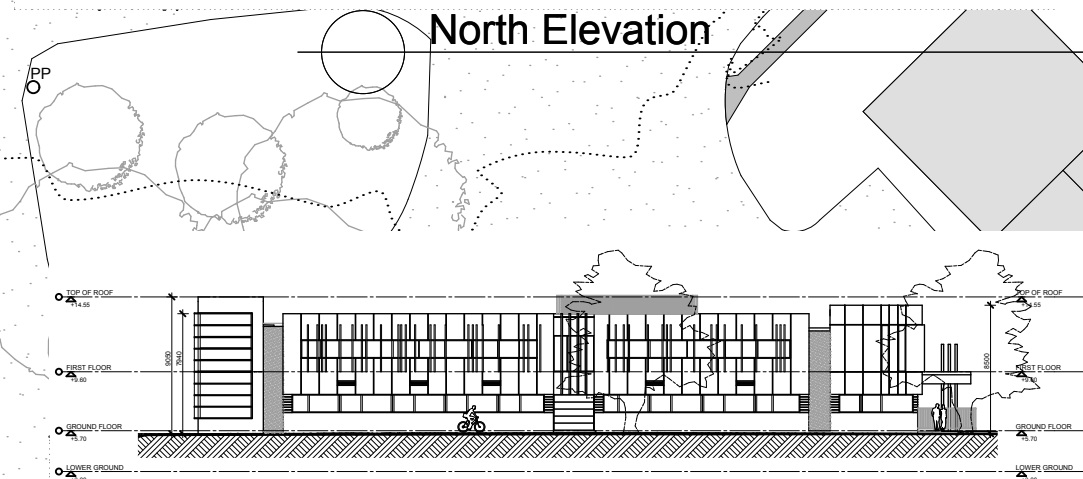

East Elevation - Notification

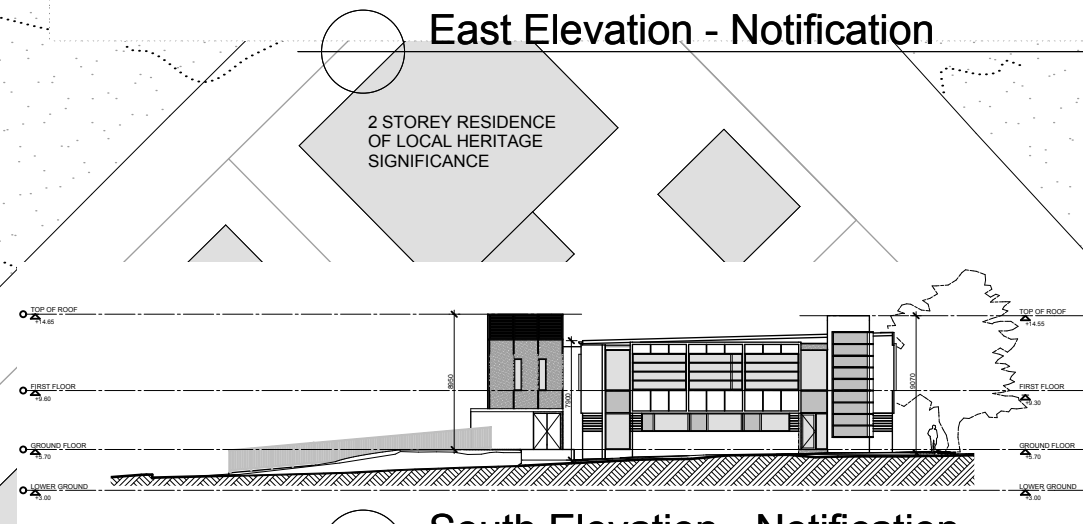

South Elevation - Notification

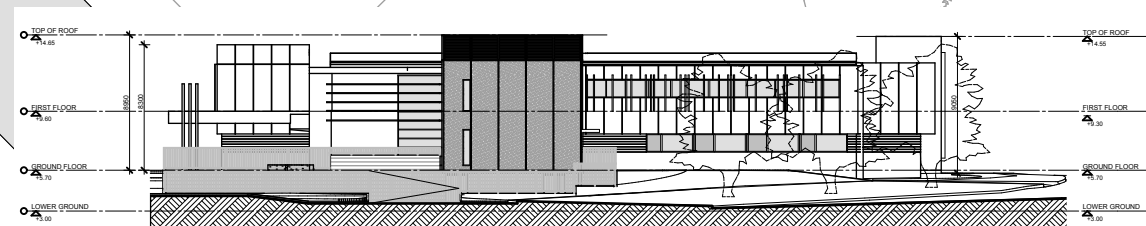

West Elevation - Notification



KEMP CONSULTING PTY. LTD
 10 HILL STREET
 MEREWETHER NSW 2291
 PH: 02 4963 5729
 FAX: 02 4963 5244
 EMAIL: kempcon@bigpond.com
 ACN 003 433 449
 Nom. Architect Peter Kemp Reg 4340




86 Darby Street Cooks Hill NSW 2300
 T: (02) 4929 7888 F: (02) 4929 7877 E: admin@scha.com.au
 Nominated Architects: Kevin Schreiber (6283) Justin Hamilton (6160)

scale NTS@A3

drawing title

Notification Plan

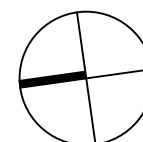

project name and address
 Raymond Terrace HealthOne
 Jacaranda Avenue Raymond Terrace

project no.
 1004

drawing no.
 DA15

revision

D

mt
 CV

ref: kempcon/2544 DA15 Rev 2001 23032011 Rev: 1:48 PM